



50.0 m Horiz. Scale

5.0 m Vert. Scale

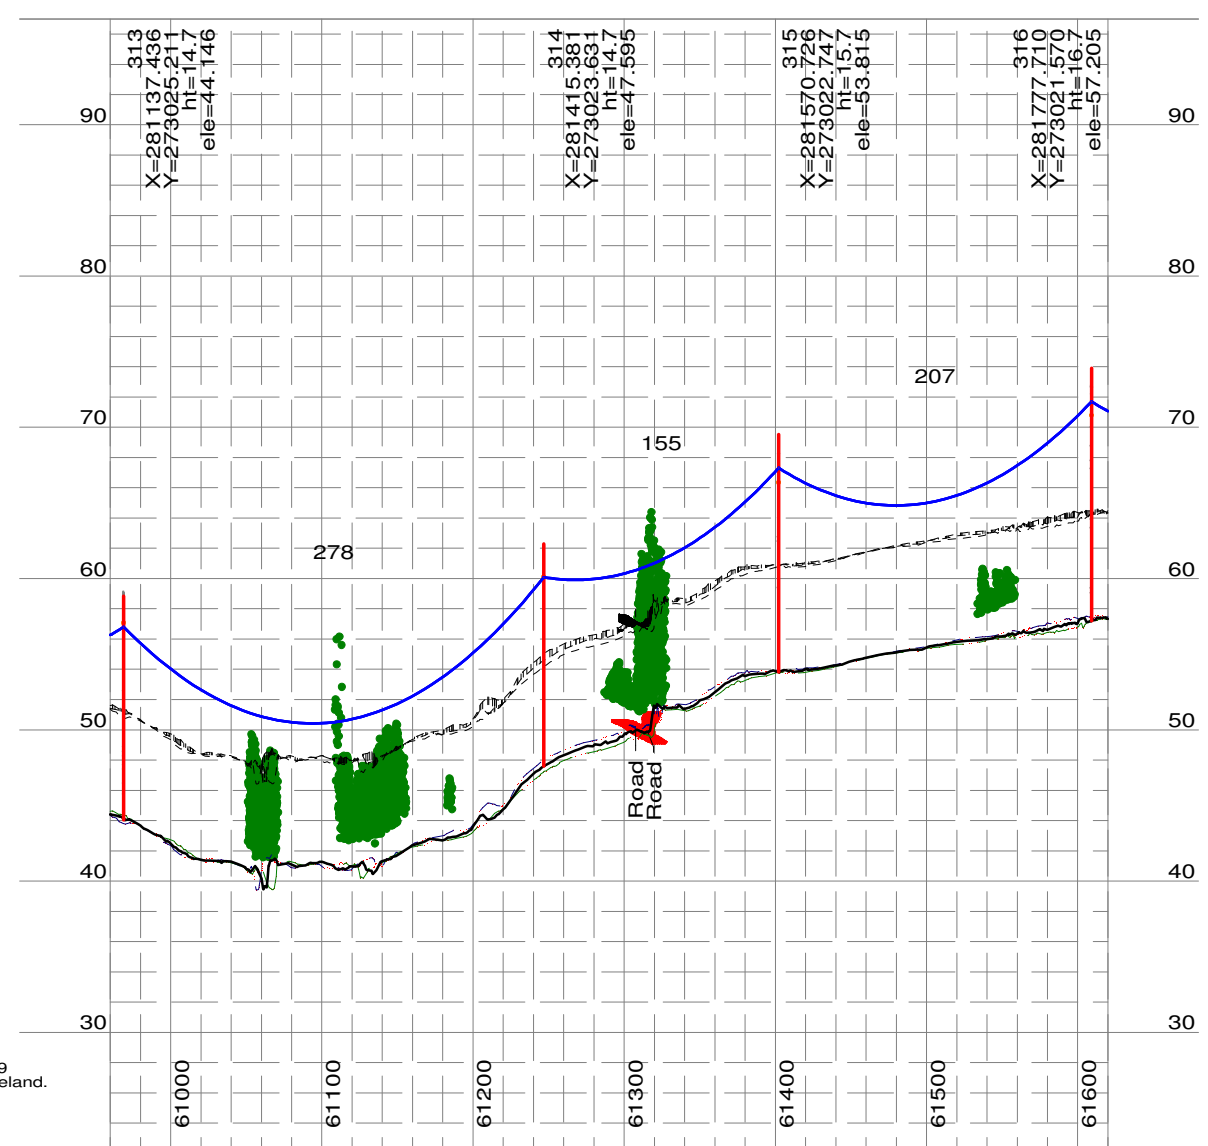

Drawing Key

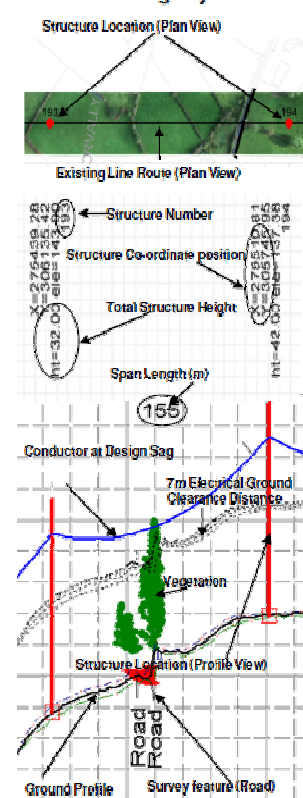

Notes:
 Figured Dimensions only to be taken from this drawing.
 All levels relate to Ordnance Survey Datum at Malin Head

Ordnance Survey Ireland Licence No. EN 0023715-19
 Copyright Ordnance Survey Ireland Government of Ireland.

COPYRIGHT © INTERNATIONAL LIMITED
 All rights reserved. No part of this work may be modified or reproduced or copied in any form or by means - graphic, electronic or mechanical, including photocopying, recording, taping or information and retrieval system, or used for any purpose other than its designated purpose, without the written permission of ESB International limited.

ESB INTERNATIONAL
 18/21 Stephen Court, St Stephen's Green, Dublin 2
 Tel: 353 1 703 8000 Email: marketing@esb.ie Web: www.esb.ie
 ESB International is a trading name of ESB Engineering & Facility Management Ltd
 Registered Office: as above Registered in Ireland No. 155249

PURPOSE OF ISSUE:
 Preliminary unless indicated

For Information Planning
 Client Approval Revised
 ESB Legal Services Tender
 Construction As-Built Drawing

CLIENT:
EirGrid

PROJECT:
North South 400 kV Interconnection Development

DRAWING TITLE:
Arva- Navan 110 kV Structures 313-316 Existing Profile

DRAWN: JD	PRODUCED: JD	VERIFIED: NL	APPROVED: BG	APP DATE: May 15
CLIENT REF: MT-010-005			No. of Sheets: 1/1	SCALE: V: 1:500 H: 1:5,000
DRAWING NUMBER: PG687 - D141 - 160 -005- 001				SHEET REV