


**Legend**

- Outer Conductor
- Centreline of Proposed Line Route
- Outer Conductor
- Proposed Tower Location
- Temporary Access Route
- Temporary Working Area
- Temporary Stringing Area
- Temporary Guarding Location
- Geo-Directory point
- Distance to Existing Dwelling within 200m of centerline
- Existing Electricity Line
- Public Road
- Scenic Routes
- Monaghan Way
- Planning Permission within 200m of centreline
- Record of Monuments and Places (RMP)/Sites and Monuments Record (SMR)
- Geological Interest Site (identified by GSI)
- Monuments Covered by Preservation Orders
- National Inventory of Architectural Heritage (NIAH)
- Potential National Monument
- Record of Protected Structures (ROI)/ Listed buildings (NI)
- Views from Scenic Routes (Monaghan County Development Plan 2013-2019)
- Demesne Landscapes and Historic Gardens
- Sensitive Ecological Receptors
- Area of Special Scientific Interest (NI)
- Proposed Natural Heritage Area (pNHA)
- Geological Interest Sites (surveyed by GSI)

**NOTE: Transmission line and towers not to be scaled**

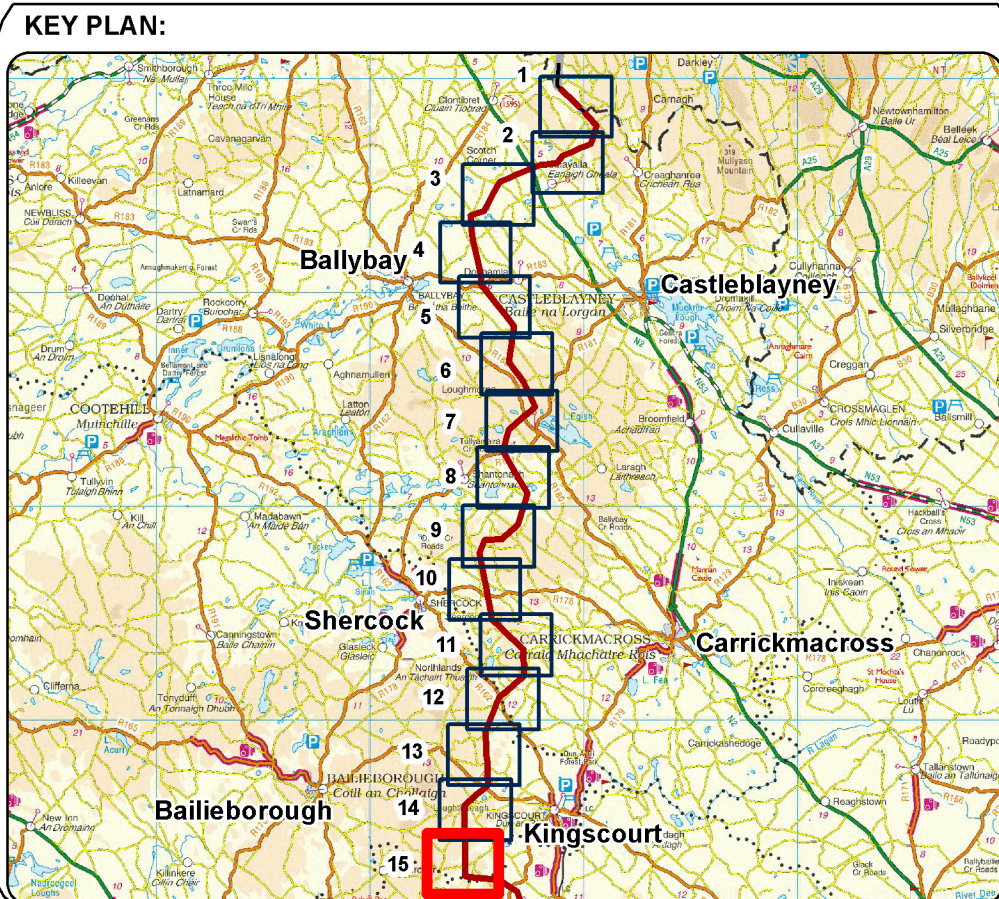

Client

**EIRGRID**

Drawing Title

**CMSA 1:5,000 Line Route Map  
Key Constraints and Ancillary Works**

Project

**North South 400 kV  
Interconnection Development**

Production Unit

**Overhead Line HV**

**ESB INTERNATIONAL**

ESB International  
18/21 Stephen Court, St Stephen's Green, Dublin 2  
Tel: 353 1 703 8000 Email: marketing@esb.ie Web: www.esb.ie  
ESB International is a trading name of ESB Engineering & Facility Management Ltd  
Registered Office: as above Registered in Ireland No. 155249

Drawn	Produced	Verified	Approved	Approved date
DOS	DOS	KC	BA	Feb 15

Client ref.	No. of sheets	Size	Scale
Volume 3B Figure 15	15 of 34	A1	1 : 5,000

Drawing number	Sheet	Rev
PE687-D141-139-015-003		

Ordnance Survey Licence No. EN 0023715-19;  
Copyright Ordnance Survey Ireland, Government of Ireland  
2005 Ordnance Survey Ireland Aerial Photography

COPYRIGHT © ESB ENGINEERING & FACILITY MANAGEMENT LIMITED.  
All rights reserved. No part of this work may be modified, reproduced or copied in any form  
or by any means - graphics, electronic or mechanical, including photocopying, recording,  
taping or information-and-retrieval system, or used for any purpose than its designated  
purpose, without the written permission of ESB Engineering & Facility Management Ltd.

0 125 250 500  
Metres