


- Legend**
- Proposed Angle Tower Location
  - Proposed Line Route
  - Proposed Alterations to Existing Electricity Line
  - Traffic Count Locations

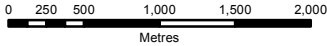

B	APR-15	Issued	G.F.	O.McA.
A	JAN-14	Issued	G.F.	E.C.
Issue	Date	Description	By	Chkd.



Project:

NORTH-SOUTH 400 kV  
INTERCONNECTION DEVELOPMENT

Title:

TRAFFIC COUNT LOCATIONS  
SHEET 3 OF 4

Scale @ A3: 1:50,000

Prepared by: G.Fil  
Checked: O.McAlister  
Date: April 2015

Project Director: Damien Grehan

**TOBIN**  
Patrick J. Tobin & Co. Ltd.  
Consulting, Civil and Structural Engineers,  
Block 10-4, Blanchardstown Corporate Park,  
Dublin 15, Ireland.  
tel: +353-(0)1-8030406  
fax: +353-(0)1-8030409  
e-mail: info@tobin.ie  
www.tobin.ie

No part of this document may be reproduced or transmitted in any form or stored in any retrieval system of any nature without the written permission of Patrick J. Tobin & Co. Ltd. as copyright holder except as agreed for use on the project for which the document was originally issued.