


**Legend**

- Proposed Angle Tower Location
- Proposed Line Route
- Traffic Count Locations

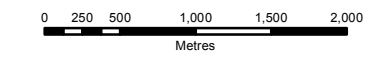

Issue	Date	Description	By	Chkd.
A	31.01.14	Issued	G.F.	E.C.

Client:

Project:

**NORTH-SOUTH 400 KV  
INTERCONNECTION DEVELOPMENT**

Title:

**TRAFFIC COUNT LOCATIONS  
SHEET 4 OF 4**

Scale @ A3: 1:50,000

Prepared by: G.Fil      Checked: E.Collins      Date: January 2014

Project Director: Damien Grehan

Consulting, Civil and Structural Engineers,  
Block 10-4, Blanchardstown Corporate Park,  
Dublin 15, Ireland.  
tel: +353-(0)1-8030406  
fax: +353-(0)1-8030409  
e-mail: info@tobin.ie  
www.tobin.ie

No part of this document may be reproduced or transmitted in any form or stored in any retrieval system of any nature without the written permission of Patrick J. Tobin & Co. Ltd. as copyright holder except as agreed for use on the project for which the document was originally issued.

6244    **FIGURE 13.8 (CMSA)**    **A**

Ordnance Survey Name and Licence No EN 0061514 © Ordnance Survey Ireland and Government of Ireland