


Legend

- Proposed Angle Tower Location
- Proposed Line Route
- X (Rock near Surface or Karst)
- E Extreme Vulnerability
- H High Vulnerability
- M Medium Vulnerability
- L Low Vulnerability
- Water

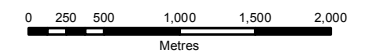

| Issue | Date | Description | By | Chkd. |
|-------|----------|-------------|------|-------|
| A | 31.01.14 | Issued | G.F. | E.C. |

Client:

Project:

NORTH-SOUTH 400 KV
INTERCONNECTION DEVELOPMENT

Title:

VULNERABILITY MAP
SHEET 4 OF 4

Scale @ A3: 1:50,000

Prepared by: G.Fil Checked: E.Collins Date: January 2014

Project Director: Damien Grehan

Consulting, Civil and Structural Engineers,
Block 10-4, Blanchardstown Corporate Park,
Dublin 15, Ireland.
tel: +353-(0)1-8030406
fax: +353-(0)1-8030409
e-mail: info@tobin.ie
www.tobin.ie

No part of this document may be reproduced or transmitted in any form or stored in any retrieval system without the written permission of Patrick J. Tobin & Co. Ltd. as copyright holder except as agreed for use on the project for which the document was originally issued.

6244 FIGURE 7.16 (CMSA) Issue: A