


Legend

- Outer Conductor
- Centreline of Proposed Line Route
- Outer Conductor
- Proposed Tower Location
- Impact**
 - Major
 - Moderate-Major
 - Moderate
 - Geo-Directory point
 - Geo-Directory point within 500m of CMSA Line Route
 - CMSA_R - (Residential Building)
 - CMSA_C - (Commercial Building)
 - CMSA_B - (Commercial & Residential Buildings)
 - CMSA_U - (Under Construction)
 - CMSA_D - (Derelict Building)
- Public Road
- 1km buffer / 500m either side of CMSA centreline

NOTE: Transmission line and towers not to be scaled

KEY PLAN:

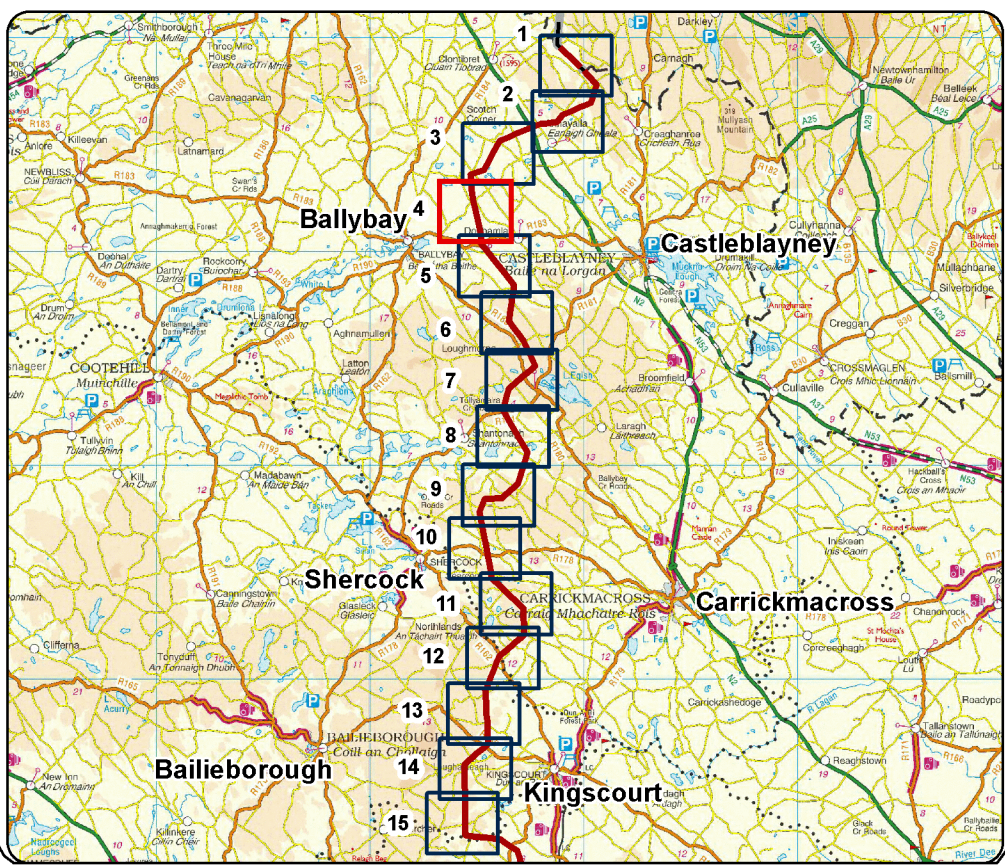

Client

Drawing Title

CMSA - Residential Visual Impact Assessment (RVIA)

Project

North South 400 kV Interconnection Development

Production Unit

Overhead Line HV

ESB International
18/21 Stephen Court, St Stephen's Green, Dublin 2
Tel: 353 1 703 8000 Email: marketing@esb.ie Web: www.esb.ie
ESB International is a trading name of ESB Engineering & Facility Management Ltd
Registered Office: as above Registered in Ireland No. 155249

Drawn DOS	Produced DOS	Verified KC	Approved BA	Approved date May-15
Client ref. Figure 4 of 35		No. of sheets 4 of 35	Size A1	Scale 1 : 5,000
Drawing number PE687-D141-150-004-001			Sheet Rev	