


**Legend**

Proposed Angle Tower Location

Proposed Line Route

Traffic Count Locations

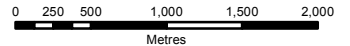

B	DEC 2014	Issued	G.F.	O.McA
A	JAN 2014	Issued	G.F.	E.C.
Issue	Date	Description	By	Chkd.

Client:

Project:

NORTH-SOUTH 400 kV  
INTERCONNECTION DEVELOPMENT

Title:

TRAFFIC COUNT LOCATIONS  
SHEET 1 OF 4

Scale @ A3:

1:50,000

Prepared by:

Checked:

Date:

G.Fil

O.McAlister

December 2014

Project Director:

Damien Grehan

Consulting, Civil and Structural Engineers,  
Block 10-4, Blanchardstown Corporate Park,  
Dublin 15, Ireland.  
tel: +353-(0)1-8030406  
fax: +353-(0)1-8030409  
e-mail: info@tobin.ie  
www.tobin.ie

No part of this document may be reproduced or transmitted in any form or stored in any retrieval system of any nature without the written permission of Patrick J. Tobin & Co. Ltd. as copyright holder except as agreed for use on the project for which the document was originally issued.

Issue:

6244

FIGURE 13.5 (MSA)

B