


- Legend**
- Proposed Angle Tower Location
 - Proposed Line Route
 - Traffic Count Locations
 - Proposed Alterations to Existing Electricity Line

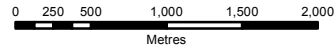

C	APR 2015	Issued	G.F.	O.McA.
B	DEC 2014	Issued	G.F.	O.McA.
A	JAN 2014	Issued	G.F.	E.C.
Issue	Date	Description	By	Chkd.



Project:

NORTH-SOUTH 400 kV
INTERCONNECTION DEVELOPMENT

Title:

TRAFFIC COUNT LOCATIONS
SHEET 2 OF 4

Scale @ A3: 1:50,000

Prepared by: G.Fil
Checked: O.McAlister
Date: April 2015
Project Director: Damien Grehan

TOBIN
Patrick J. Tobin & Co. Ltd.
Consulting, Civil and Structural Engineers,
Block 10-4, Blanchardstown Corporate Park,
Dublin 15, Ireland.
tel: +353-(0)1-8030406
fax: +353-(0)1-8030409
e-mail: info@tobin.ie
www.tobin.ie

No part of this document may be reproduced or transmitted in any form or stored in any retrieval system of any nature without the written permission of Patrick J. Tobin & Co. Ltd. as copyright holder except as agreed for use on the project for which the document was originally issued.

Issue:

6244 FIGURE 13.6 (MSA) C