


Legend

- Proposed Angle Tower Location
- Proposed Line Route
- ▲ Traffic Count Locations

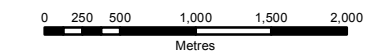

A	31.01.14	Issued	G.F.	E.C.
Issue	Date	Description	By	Chkd.

Client:

Project:

NORTH-SOUTH 400 kV
INTERCONNECTION DEVELOPMENT

Title:

TRAFFIC COUNT LOCATIONS
SHEET 3 OF 4

Scale @ A3: 1:50,000

Prepared by: G.Fil Checked: E.Collins Date: January 2014

Project Director: Damien Grehan

Consulting, Civil and Structural Engineers,
Block 10-4, Blanchardstown Corporate Park,
Dublin 15, Ireland.
tel: +353-(0)1-8030406
fax: +353-(0)1-8030409
e-mail: info@tobin.ie
www.tobin.ie

No part of this document may be reproduced or transmitted in any form or stored in any retrieval system of any nature without the written permission of Patrick J. Tobin & Co. Ltd. as copyright holder except as agreed for use on the project for which the document was originally issued.

6244 **FIGURE 13.7 (MSA)** Issue: **A**