


**Legend**

- Proposed Line Route
- Existing Tower Location
- ⊠ Proposed Tower Location
- Temporary stringing area (Indicative)
- Temporary working area (Indicative)
- Temporary access tracks
- Existing Oldstreet-Woodland 400 kV Line
- Existing 400 kV Double Circuit Line
- Woodland Substation Planning Area
- Existing Woodland Substation Boundary
- ESB Property Boundary

For habitat types refer to cover explanatory sheet

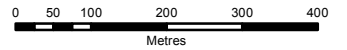

Issue	Date	Description	By	Chkd.
A	31.01.14	Issued to Client	G.F.	E.C.

Client:



Project:

NORTH-SOUTH 400 kV INTERCONNECTION DEVELOPMENT

Title:

HABITAT MAP SHEET 21

Scale @ A3: 1:10,000

Prepared by: G.Fil      Checked: E.Collins      Date: January 2014

Project Director: Damien Grehan



Consulting, Civil and Structural Engineers,  
 Block 10-4, Blanchardstown Corporate Park,  
 Dublin 15, Ireland.  
 tel: +353-(0)1-8030406  
 fax: +353-(0)1-8030409  
 e-mail: info@tobin.ie  
 www.tobin.ie

This part of the document may be reproduced or transmitted in any form or stored in any retrieval system of any nature without the written permission of Patrick J. Tobin & Co. Ltd. as copyright holder except as agreed for use on the project for which the document was originally issued.