

0m 50m 100m 150m 200m

**Legend:**



- Road
- Land Parcel
- Building
- Stream / River
- Townland Boundary
- Existing Electricity Line
- Distance to Existing Dwelling / Planning Permission within 200m of centreline (see note 4 also)
- Marsh
- Proposed 400 kV Angle Tower Location
- Proposed 400 kV Intermediate Tower Location
- Outer Conductor
- Centreline of Proposed Line Route
- Outer Conductor
- Forestry
- Lake
- Geo - Directory Point
- Guarding Location - Temporary Works

- Notes:**
- Transmission line and towers not to be scaled
  - For details of proposed structures see structure description schedule
  - Figured dimensions only to be taken from this drawing
  - Dimensions are shown from nearest point of dwelling to the centreline of proposed line route and nearest outer conductor.

Ordnance Survey Ireland Licence No. EN 0023709-14  
Copyright Ordnance Survey Ireland Government of Ireland

OSI Sheet(s): 1764

**Key Plan:**

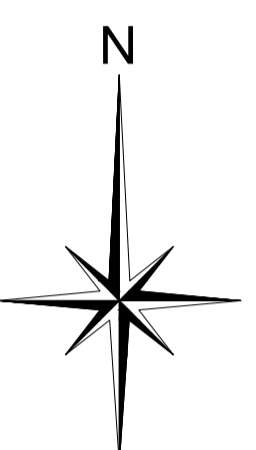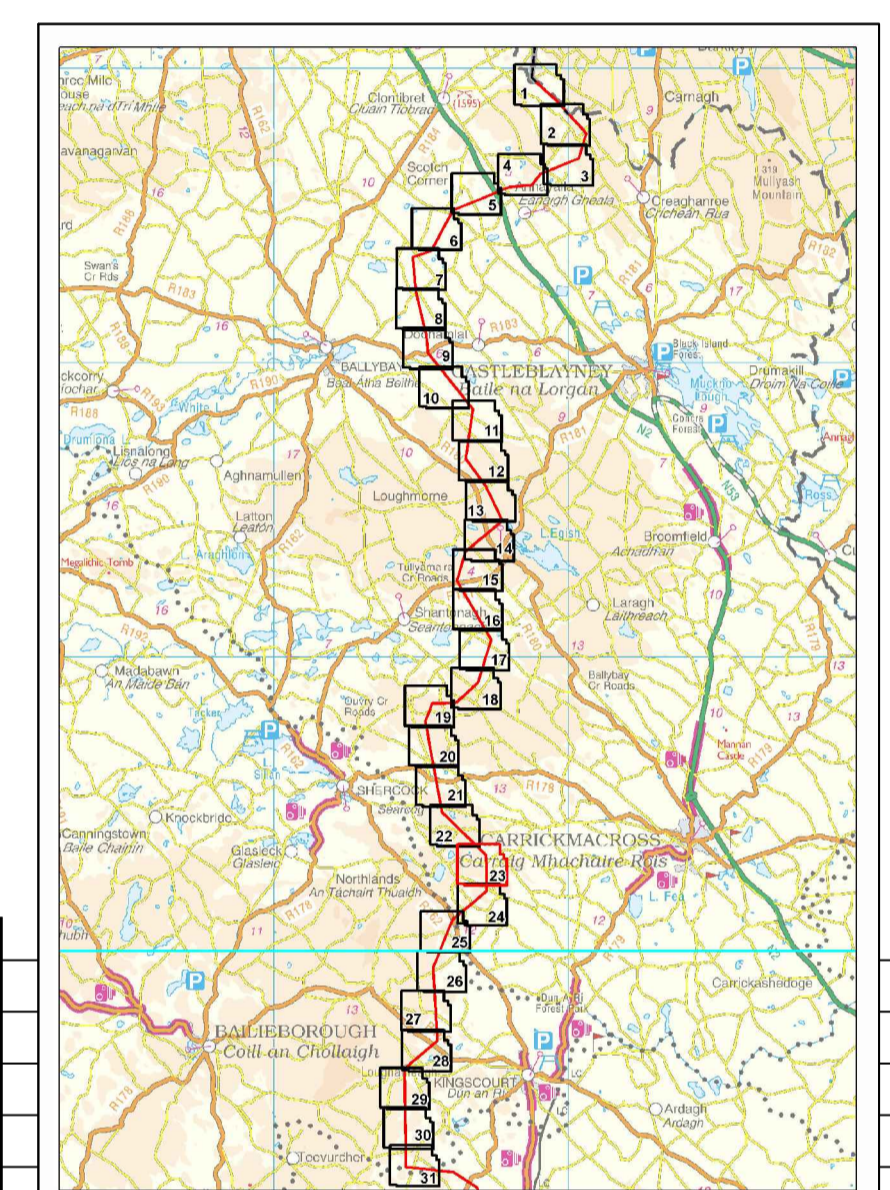

- 144.9m
- 154.4m
- 104.9m
- 114.4m
- 150.4m
- 160.4m
- 166.1m
- 175.6m
- 147.0m
- 156.5m

COPYRIGHT © ESSI ENGINEERING & FACILITY MANAGEMENT LIMITED.  
All rights reserved. No part of this work may be modified or reproduced or copied in any form or by any means - graphic, electronic or mechanical, including photocopying, recording, taping or information-and-retrieval system, or used for any purpose other than its designated purpose, without the written permission of ESSI Engineering & Facility Management Ltd.

REV	DATE	REVISION DESCRIPTION	DRN	PROD	VER	APP
PURPOSE OF ISSUE - PRELIMINARY UNLESS INDICATED						
TENDER	<input type="checkbox"/>	CLIENT APPROVAL	<input type="checkbox"/>	CONSTRUCTION	<input type="checkbox"/>	AS-BUILT
REVISED	<input type="checkbox"/>					
Client						
Project	North South 400 kV Interconnection Development					
Contract	N/A					
Drawing Title	Cavan - Monaghan Study Area (CMSA) 1:2,500 Line Route Map Planning Drawing Reference - MT-004-023					
Production Unit	High Voltage Engineering					
<small>ESB International, Stephen Court, 18-21 St. Stephen's Green, Dublin 2, Ireland. Tel: +353 (0)1 703 8000 Fax: +353 (0)1 703 8088 Email: marketing@esbi.ie Web: www.esbi.ie ESB International is a trading name of ESSI Engineering &amp; Facility Management Limited. Registered Office: as above Registered in Ireland No. 155249</small>						
DRAWN	PRODUCED	VERIFIED	APPROVED	APPD DATE		
JW	JW	KC	CM	Dec 14		
CLIENT REF	No. of Sheets		SIZE	SCALE		
TC211217	23 of 72		A1	1:2,500		
DRAWING NUMBER						
PE687-D141-131-023-005						