
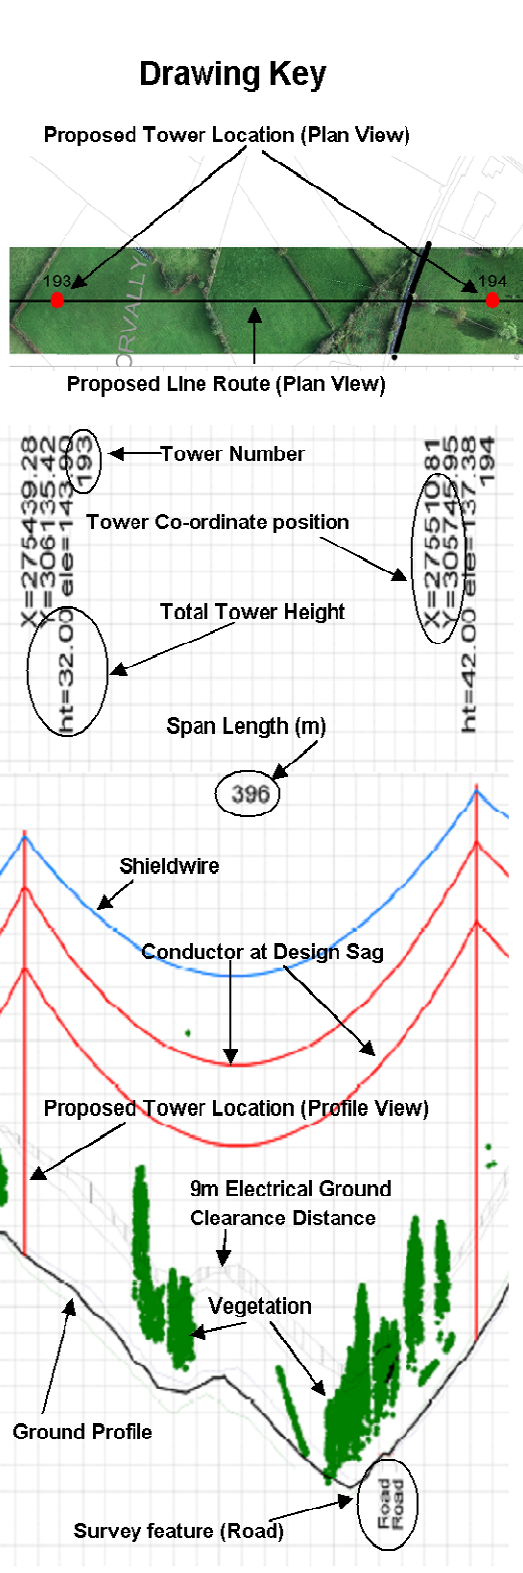
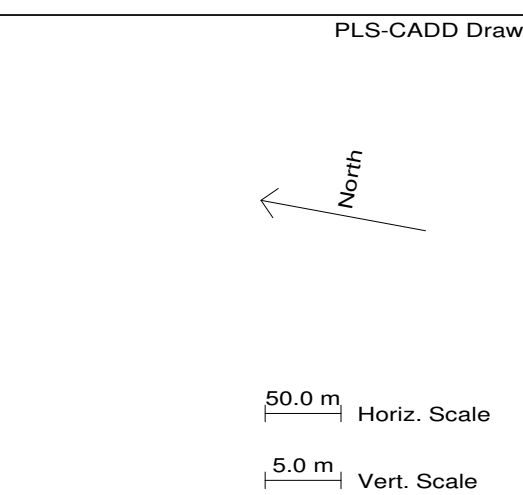


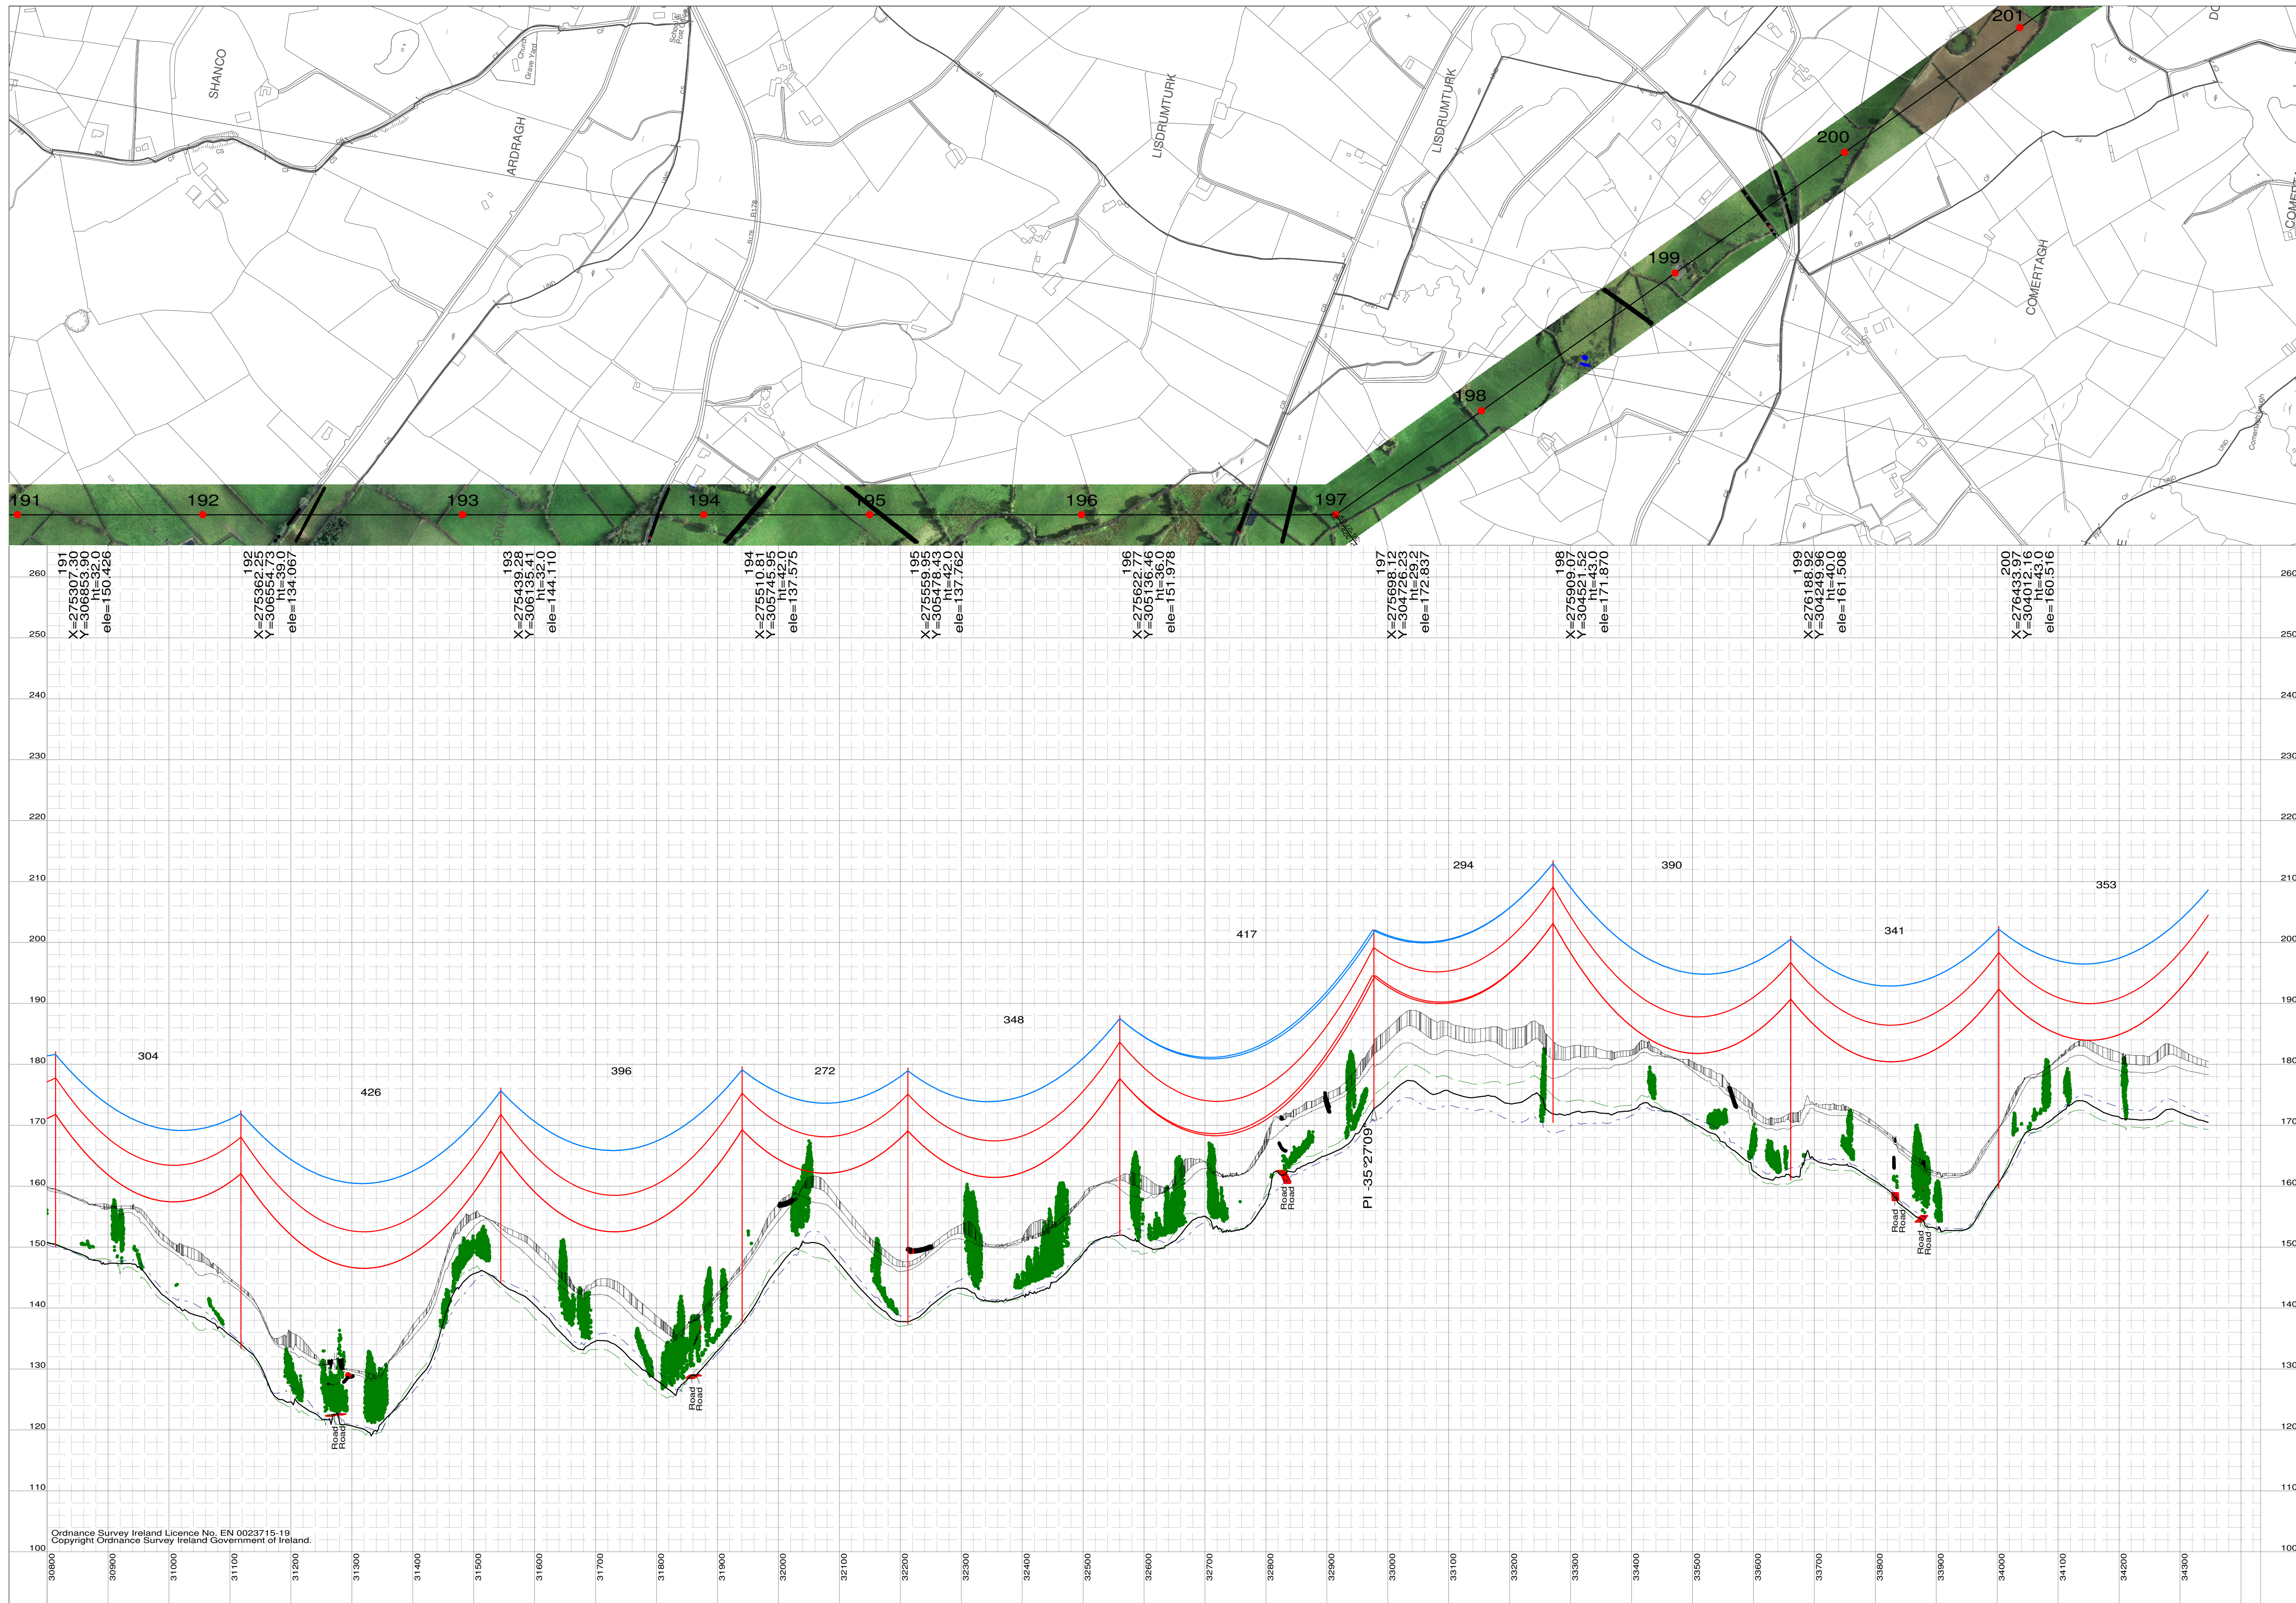

Notes:
Figured Dimensions only to be taken from this drawing.
All levels relate to Ordnance Survey Datum at Main Head

COPYRIGHT © INTERNATIONAL LIMITED All rights reserved. No part of this work may be modified or reproduced or copied in any form or by means - graphic, electronic or mechanical, including photocopying, recording, taping or information and retrieval system, or used for any purpose other than its designated purpose, without the written permission of ESB International limited.	 ESB International 18/21 Stephen Court, St Stephen's Green, Dublin 2 Tel: 353 1 703 8000 Email: marketing@esb.ie Web: www.esb.ie ESB International is a trading name of ESB Engineering & Facility Management Ltd Registered Office: as above Registered in Ireland No. 155249	PURPOSE OF ISSUE: Preliminary unless indicated	CLIENT: EirGrid	CLIENT: Cavan Monaghan Study Area (CMSA) Proposed Line Route Design	DRAWN: S.O.	PRODUCED: S.O.	VERIFIED: N.L.	APPROVED: B.G.	APP DATE: May 15		
		For Information ☐ Planning ☒	PROJECT: North South 400kV Interconnection Development	Cavan Monaghan Study Area (CMSA) Proposed Line Route Design	CLIENT REF: (Planning Drawing Reference) MT - 005-010		No. of Sheets: 10/32	SIZE: A1	SCALE: V: 1:500 H: 1:5000	SHEET REV	
		Client Approval ☐ Revised ☐	ESB Legal Services ☐ Tender ☐	Plan & Profile	DRAWING NUMBER: PE687 - D141 - 132 - 010 - 007						
		Construction ☐ As-Built Drawing ☐									