

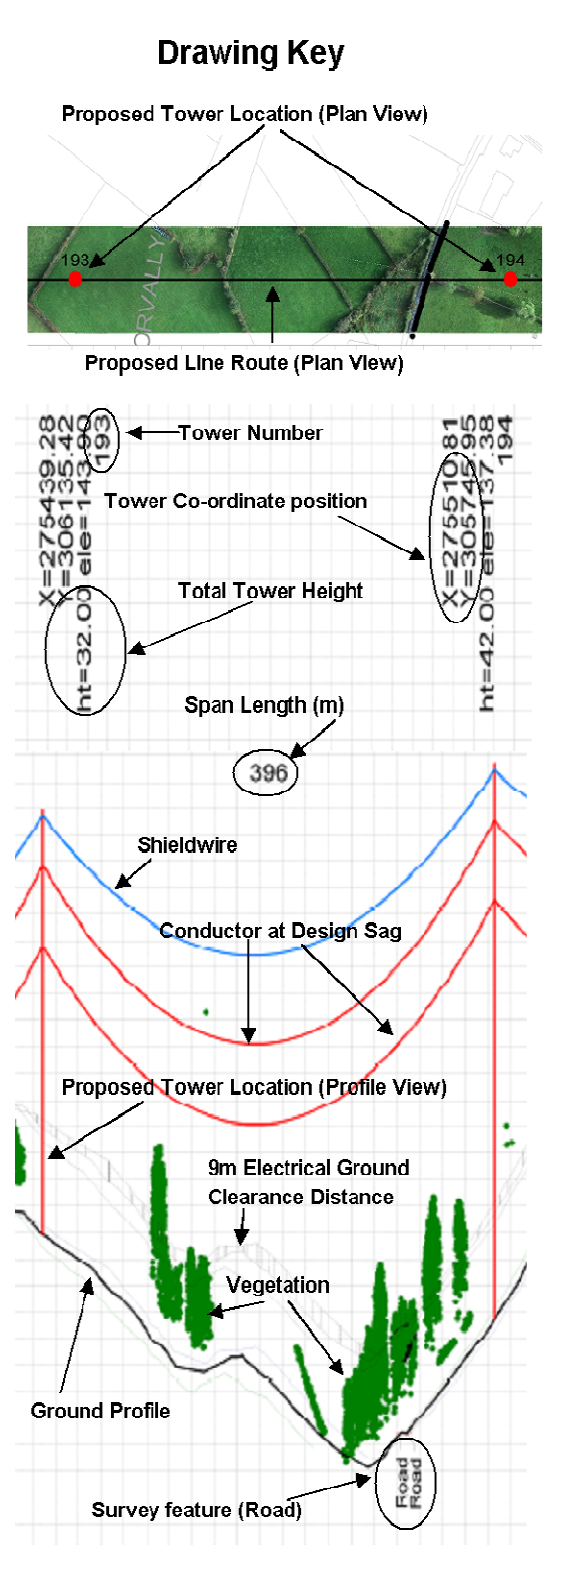
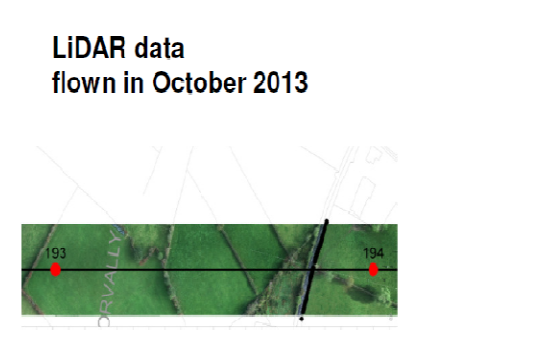


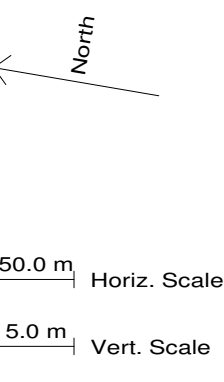

Notes:

Figured Dimensions only to be taken from this drawing.

All levels relate to Ordnance Survey Datum at Malin Head

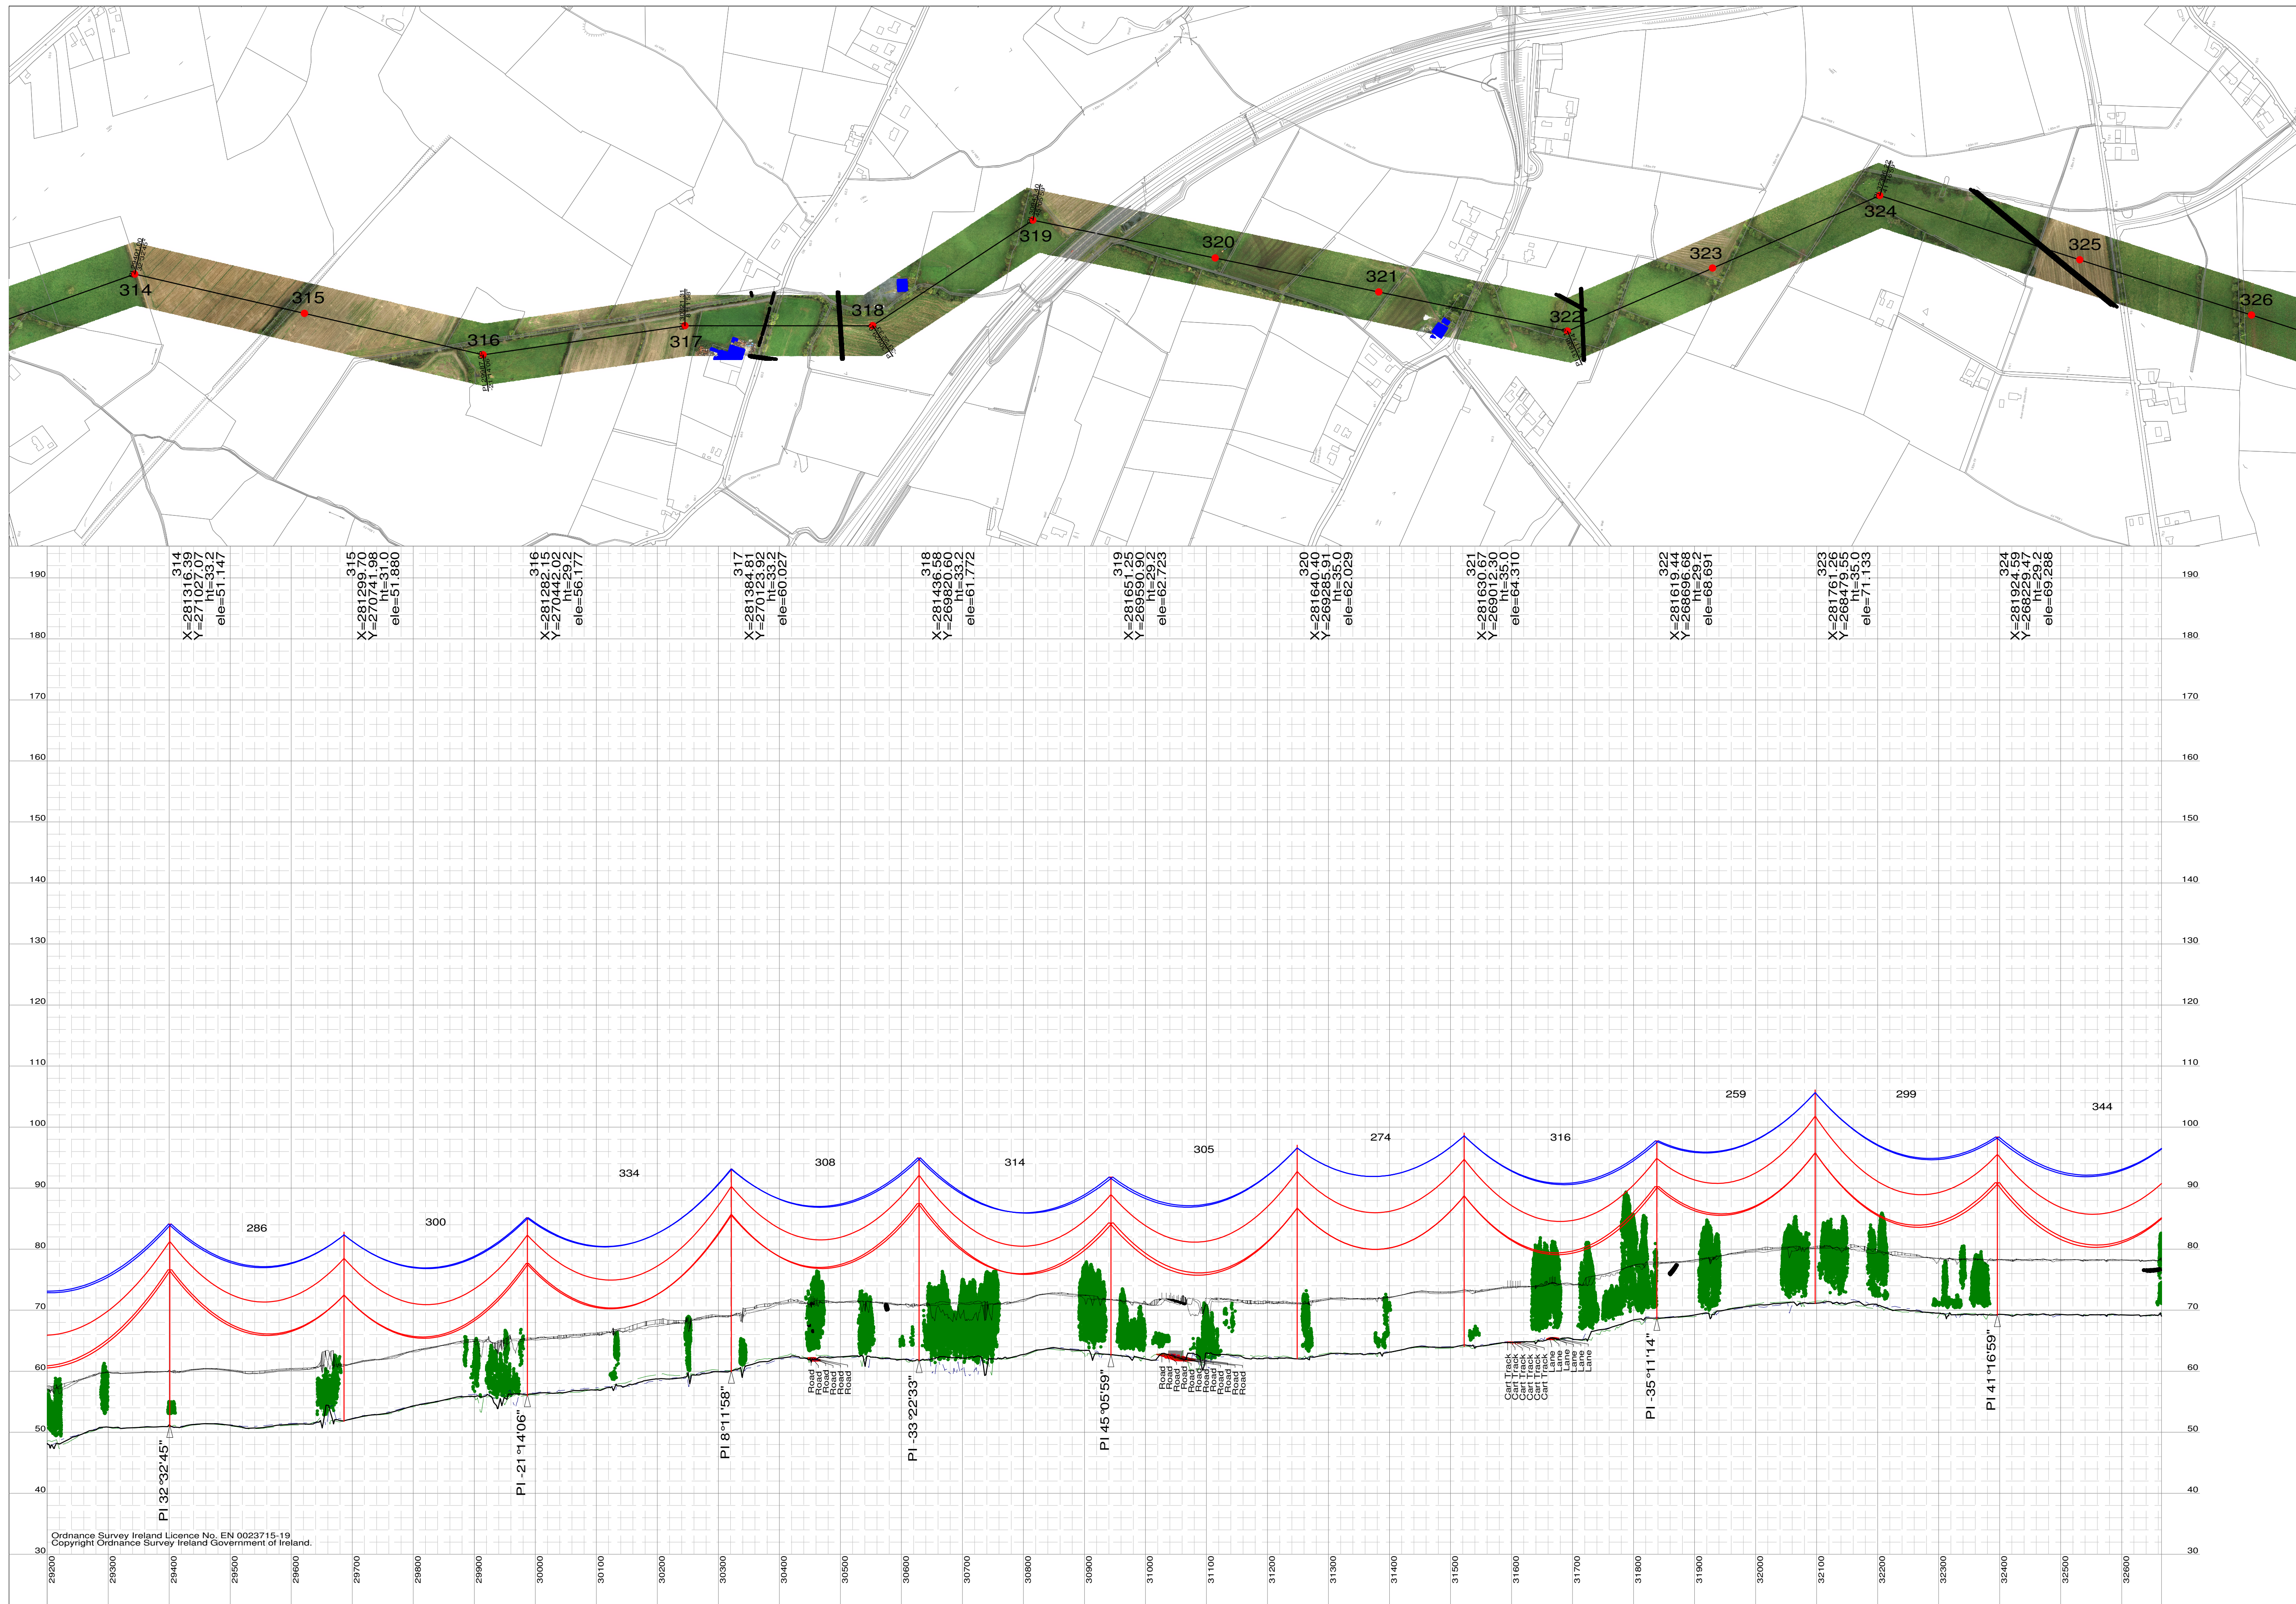

COPYRIGHT © INTERNATIONAL LIMITED All rights reserved. No part of this work may be modified or reproduced or copied in any form or by means - graphic, electronic or mechanical, including photocopying, recording, taping or information and retrieval system, or used for any purpose other than its designated purpose, without the written permission of ESB International limited.	ESB International 18/21 Stephen Court, St Stephen's Green, Dublin 2 Tel: 353 1 703 8000 Email: marketing@esb.ie Web: www.esb.ie ESB International is a trading name of ESB Engineering & Facility Management Ltd Registered Office: as above Registered in Ireland No. 155249	PURPOSE OF ISSUE: Preliminary unless indicated	CLIENT: EirGrid	DRAWING TITLE: Meath Study Area (MSA) Proposed Line Route Design Plan & Profile	DRAWN: S.O.	PRODUCED: S.O.	VERIFIED: N.L.	APPROVED: B.G.	APP DATE: May 15	
		For Information ☐ Planning ☒	PROJECT: North South 400kV Interconnection Development		CLIENT REF: (Planning Drawing Reference) MT - 005-023	No. of Sheets: 23/32	SIZE: A1	SCALE: V: 1:500 H: 1:5000		
		Client Approval ☐ Revised ☐								
		ESB Legal Services ☐ Tender ☐								
		Construction ☐ As-Built Drawing ☐								
					DRAWING NUMBER: PE687 - D141 - 132 - 023 - 001					SHEET REV