

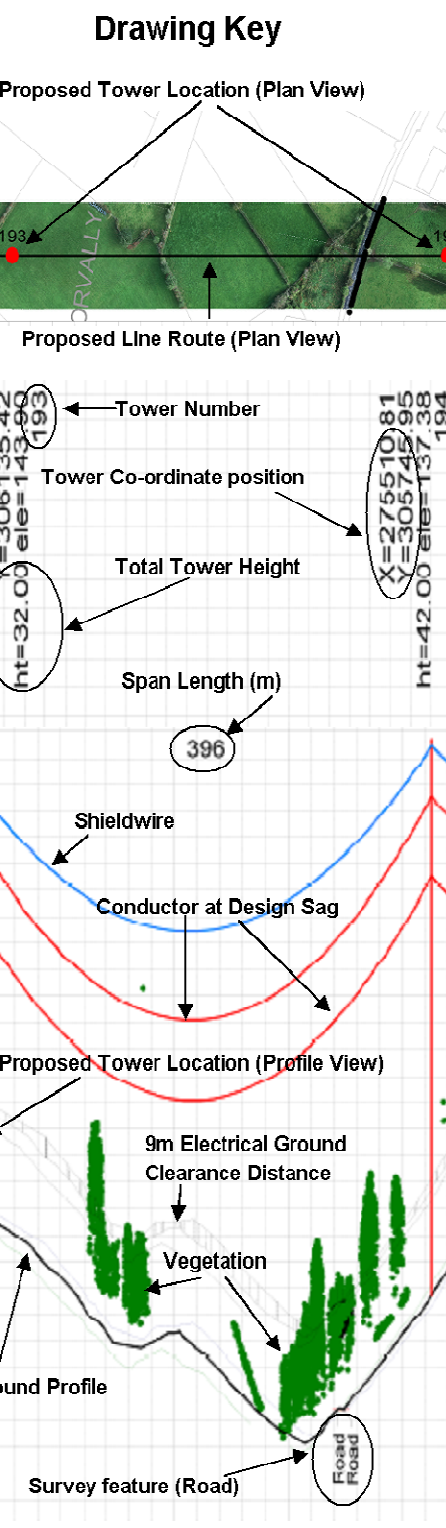
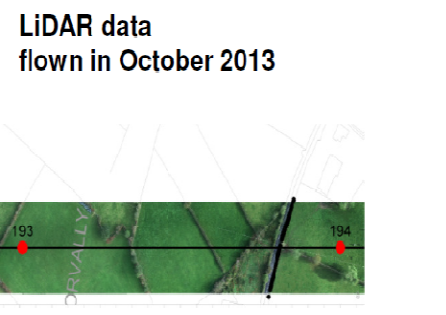


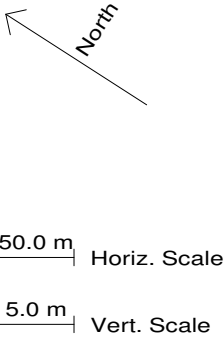

Notes:

Figured Dimensions only to be taken from this drawing.

All levels relate to Ordnance Survey Datum at Malin Head

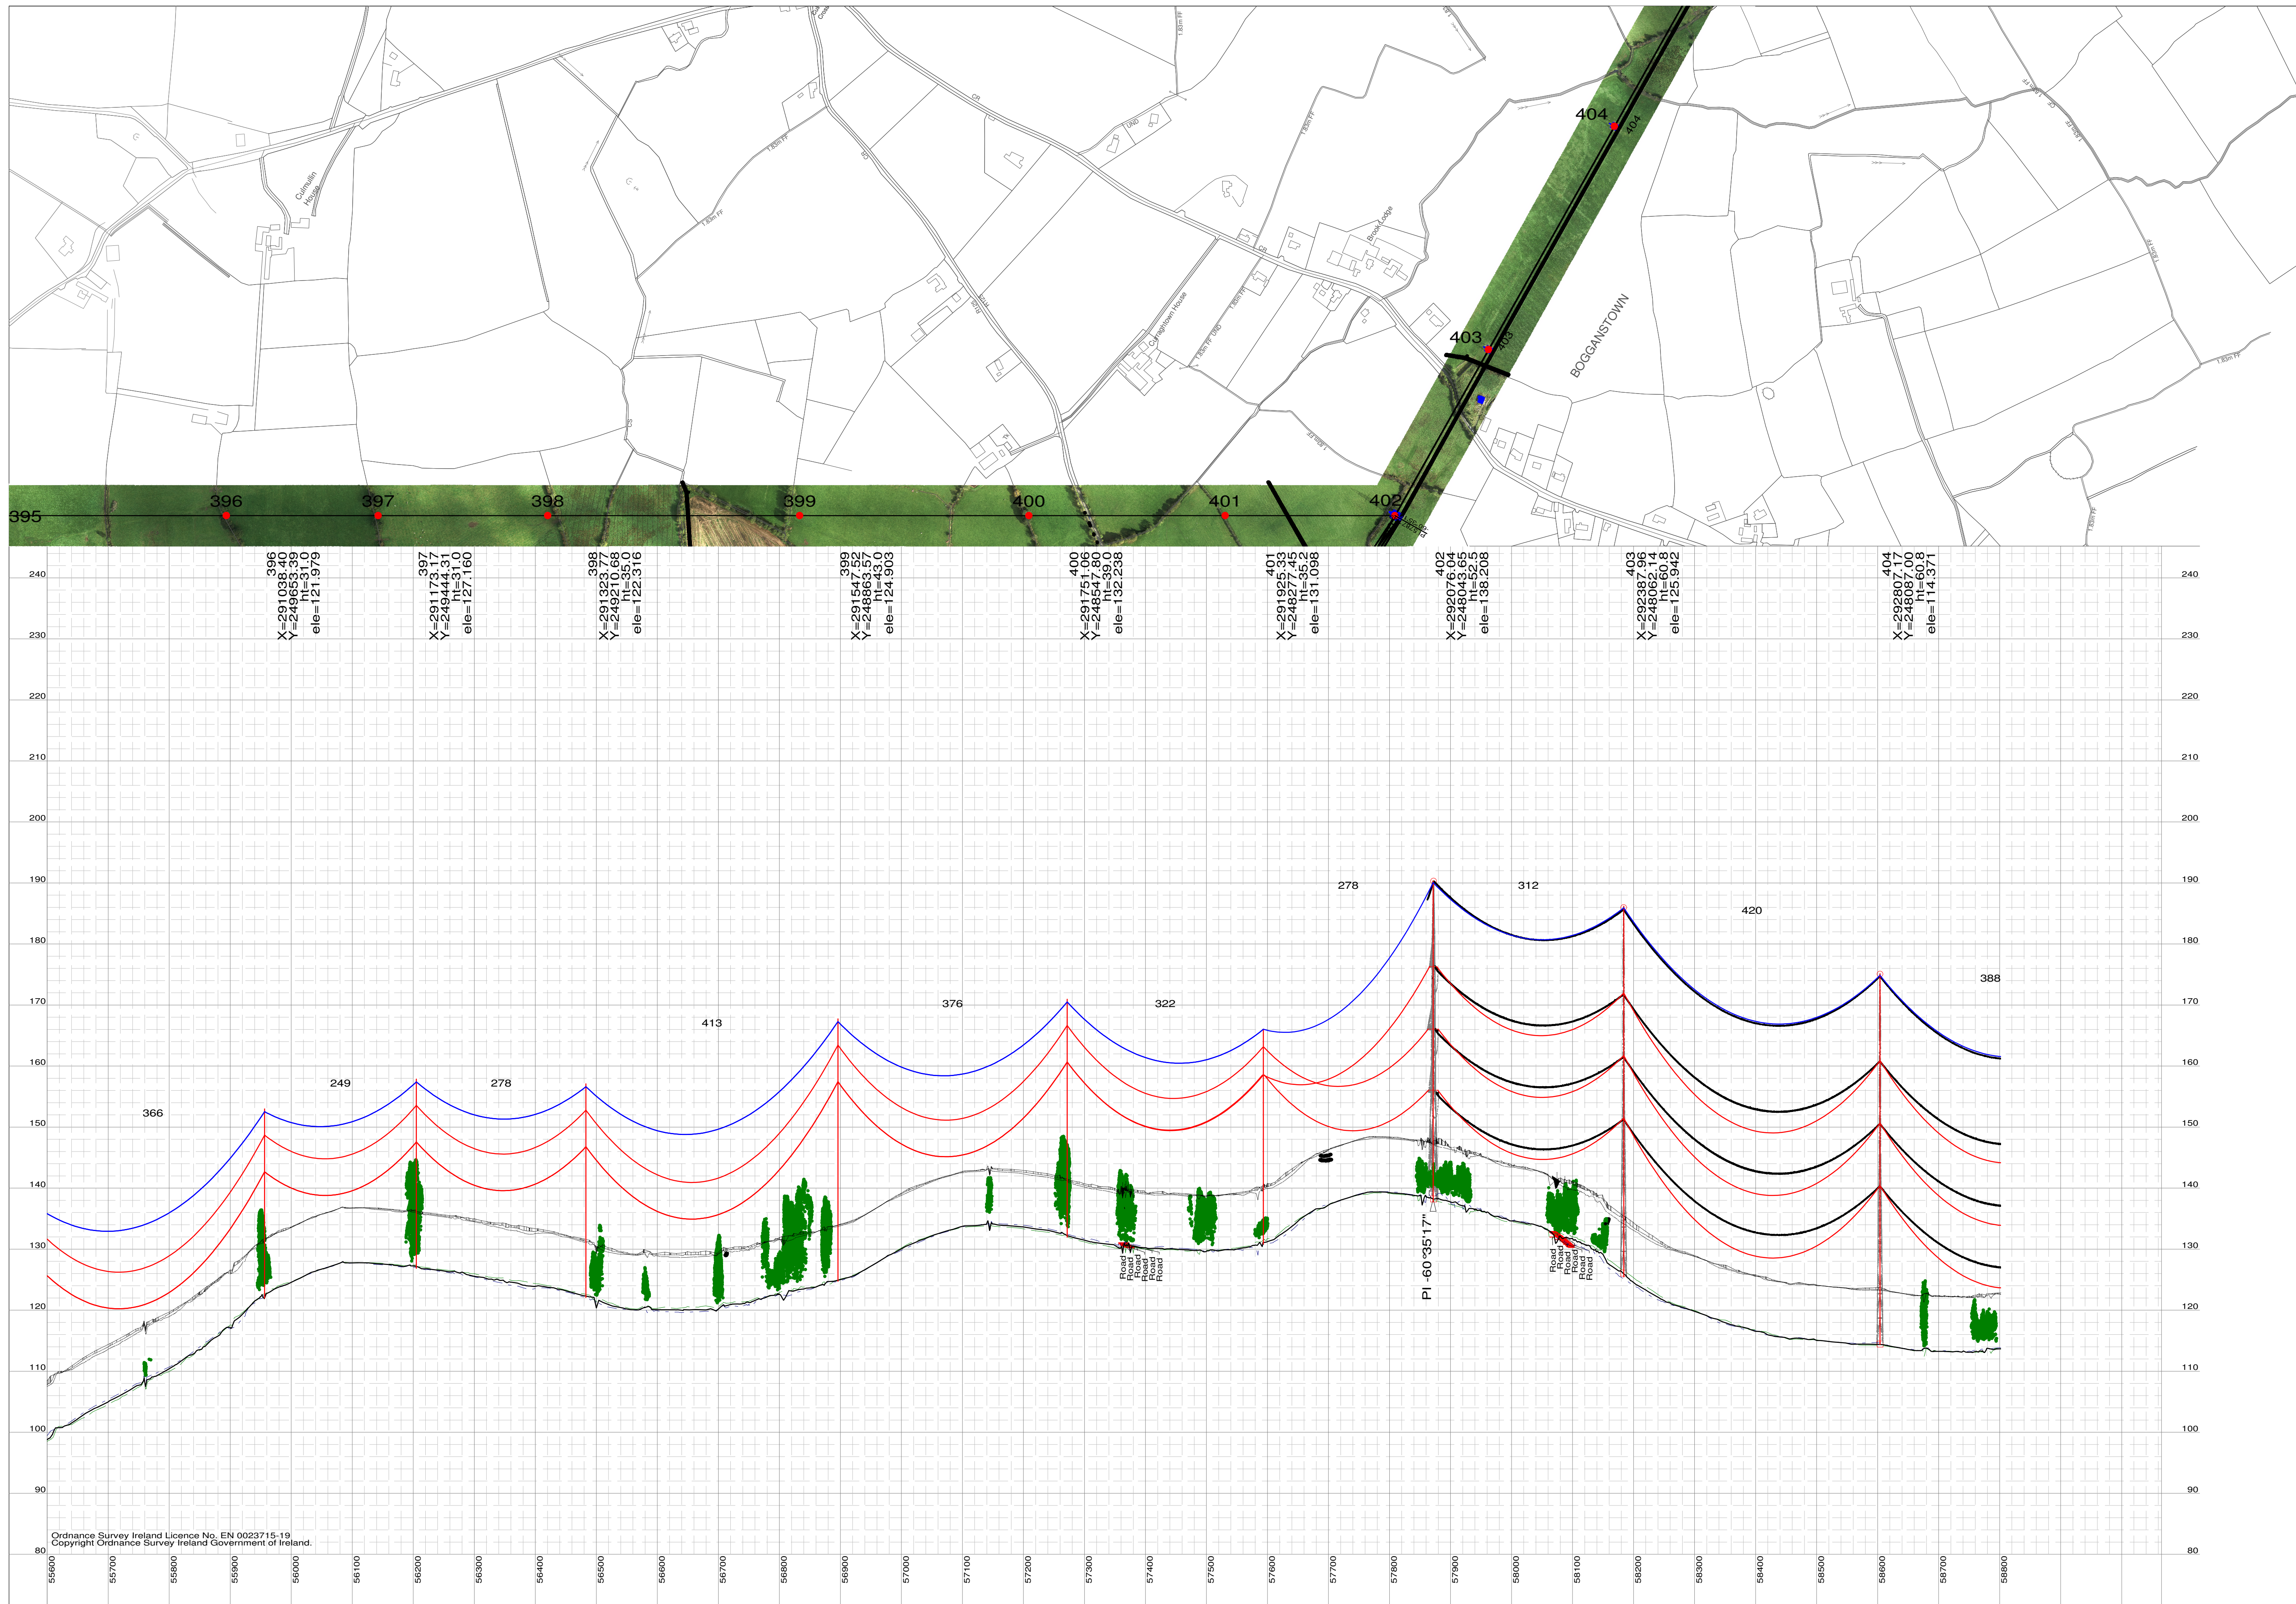

COPYRIGHT © INTERNATIONAL LIMITED All rights reserved. No part of this work may be modified or reproduced or copied in any form or by means - graphic, electronic or mechanical, including photocopying, recording, taping or information and retrieval system, or used for any purpose other than its designated purpose, without the written permission of ESB International limited.		ESB INTERNATIONAL ESB International 18/21 Stephen Court, St Stephen's Green, Dublin 2 Tel: 353 1 703 8000 Email: marketing@esb.ie Web: www.esb.ie ESB International is a trading name of ESB Engineering & Facility Management Ltd Registered Office: as above Registered in Ireland No. 155249		PURPOSE OF ISSUE: Preliminary unless indicated For Information ☐ Planning ☒ Client Approval ☐ Revised ☐ ESB Legal Services ☐ Tender ☐ Construction ☐ As-Built Drawing ☐		CLIENT: EirGrid PROJECT: North South 400kV Interconnection Development		DRAWING TITLE: Meath Study Area (MSA) Proposed Line Route Design Plan & Profile		DRAWN: S.O. PRODUCED: S.O. VERIFIED: N.L. APPROVED: B.G. APP DATE: May 15	
CLIENT REF: (Planning Drawing Reference) MT - 005-031				No. of Sheets: 31/32 SIZE: A1 SCALE: V: 1:500 H: 1:5000		DRAWING NUMBER: PE687 - D141 - 132 - 031 - 001 SHEET REV					