



EQUIPMENT SCHEDULE		
POSITION	QUANT	DENOMINATION
(A-41)	1	CIRCUIT BREAKER SP6 420 kV
(A-42)	3	CURRENT TRANSFORMER 420 kV
(A-43)	3	INDUCTIVE VOLTAGE TRANSFORMER 420 kV
(A-44)	3	THREE POLE DISCONNECTOR WITH EARTH CONNECTION 420 kV
(A-442)	6	PANTOGRAPH DISCONNECTING SWITCH 420 kV (With earthing switch)
(A-45)	3	SURGE ARRESTER 420 kV, RATED VOLTAGE 312 kV (rms)
(A-46)	6	SUPPORT INSULATOR (BARS)
(A-462)	5	SUPPORT INSULATOR
(P-4)	1	LIGHTNING MONOPOLE
(S-4)	3	GANTRY
(T-4)	7	FRANKLIN TYP

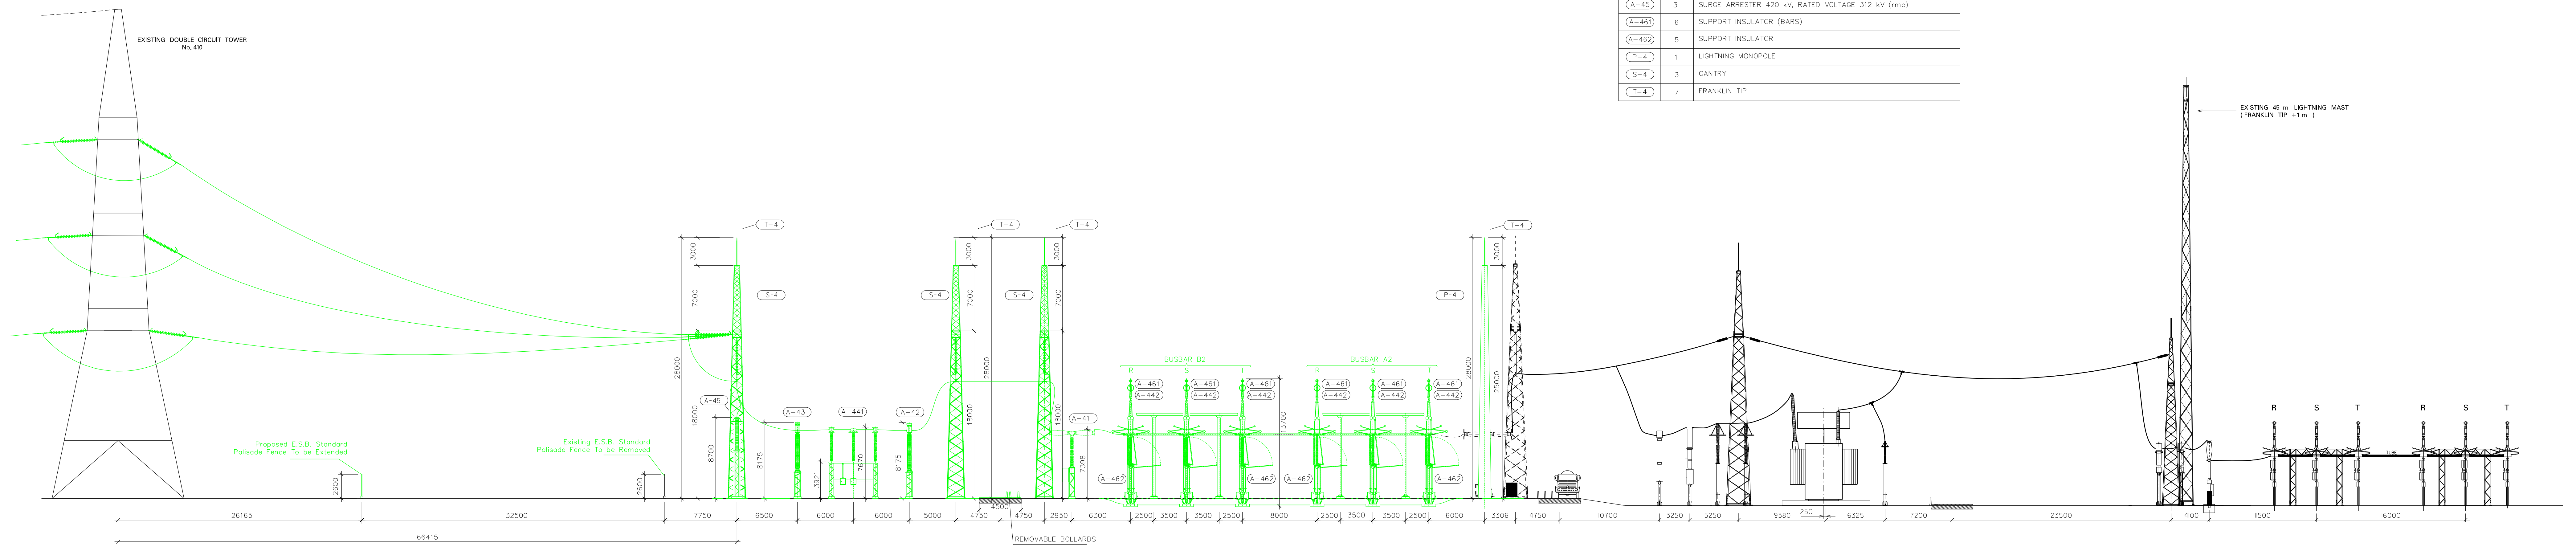

ELEVATION A-A  
SCALE 1:200

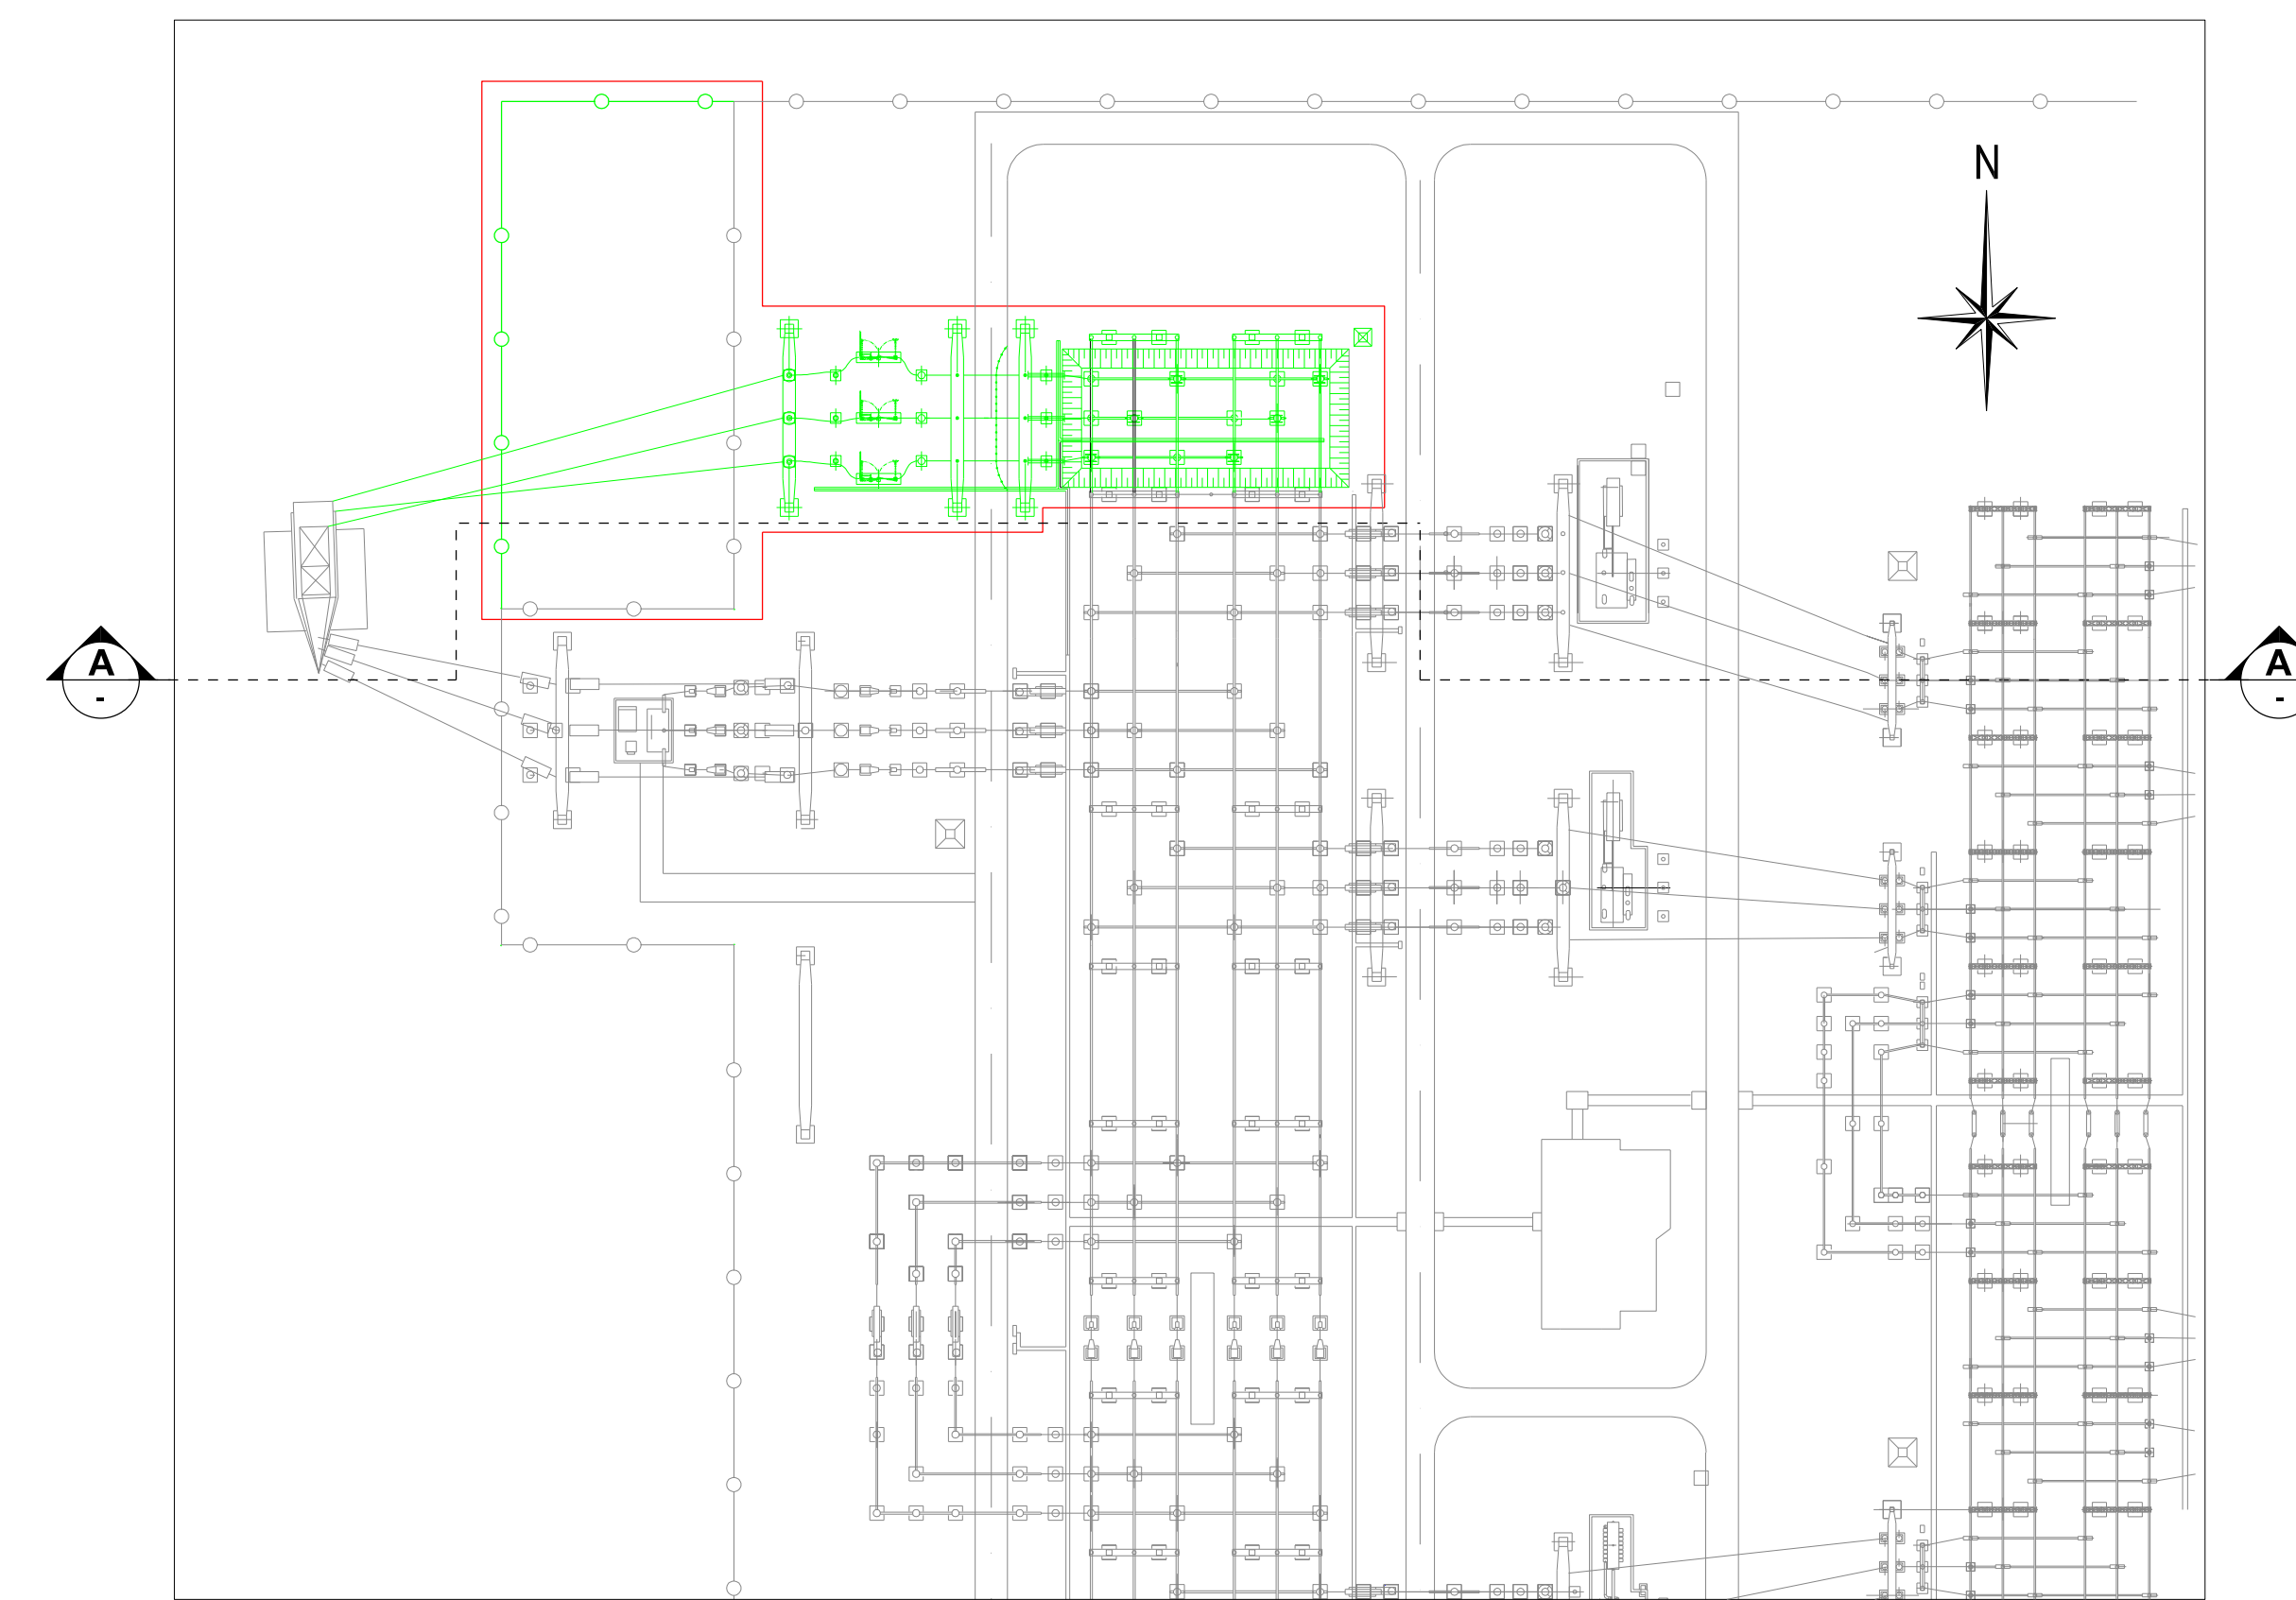

KEY PLAN  
SCALE 1:1000

- EXISTING EQUIPMENT / STRUCTURES
- PROPOSED EQUIPMENT / STRUCTURES
- PLANNING AREA

0 50 m 100 m 150 m 200 m

1:1000

NOTE:  
THIS DRAWING IS A REVISION TO MT-006-004

3	05/15	CLIENT COMMENTS ADDED	MFC	B/W	M.O.K	CT
2	05/15	CLIENT COMMENTS ADDED	MFC	B/W	B/W	CT
1	04/15	CLIENT COMMENTS ADDED	MFC	B/W	B/W	CT
REV.	DATE	REVISION DESCRIPTION	DRN	PROJ	VER	APP
PURPOSE OF ISSUE - PRELIMINARY UNLESS INDICATED						
TENDER	<input type="checkbox"/>	CLIENT APPROVAL	<input checked="" type="checkbox"/>	CONSTRUCTION	<input type="checkbox"/>	AS-BUILT
Client	EIRGRID					
Project	Woodland - Turleenan 400 kV Bay					
Contract	N/A					
Drawing Title	WOODLAND 400 kV STATION TURLEENAN 400 kV BAY - E10 PROPOSED ELEVATION REVISION OF DRAWING No. MT-006-004					
Production Unit	High Voltage Engineering					
<small>ESB International, Stephen Court, 18-21 St. Stephens Green, Dublin 2, Ireland. Tel: +353 (0)1 703 5000. Fax: +353 (0)1 703 5046. Email: marketing@esb.ie. Web: www.esb.ie</small> <small>ESB International is a trading name of ESB Engineering &amp; Facility Management Limited. Registered Office: as above. Registered in Ireland No. 152949</small>						
DESIGN	PROJECTED	DRAWN	APPROVED	APPROVAL DATE		
M. O'Neil	B. Roff	M.O. Kierke	C. Tansley	20/05/2015		
CLIENT REF	TC214301	REV	1	NO. OF SHEETS	10	SHEET NO.
DRAWING NUMBER	PE610-D019-002-001-003					AS SHOWN

COPYRIGHT © ESB ENGINEERING & FACILITY MANAGEMENT LIMITED.  
All rights reserved. No part of this work may be reproduced or copied in any form or by any means, graphic, electronic or mechanical, including photocopying, recording, taping or information storage and retrieval systems, or used for any purpose other than its designated purpose, without the written permission of ESB Engineering & Facility Management Ltd.