




178 179 180 IMP100 181 IMP101 182 183 184

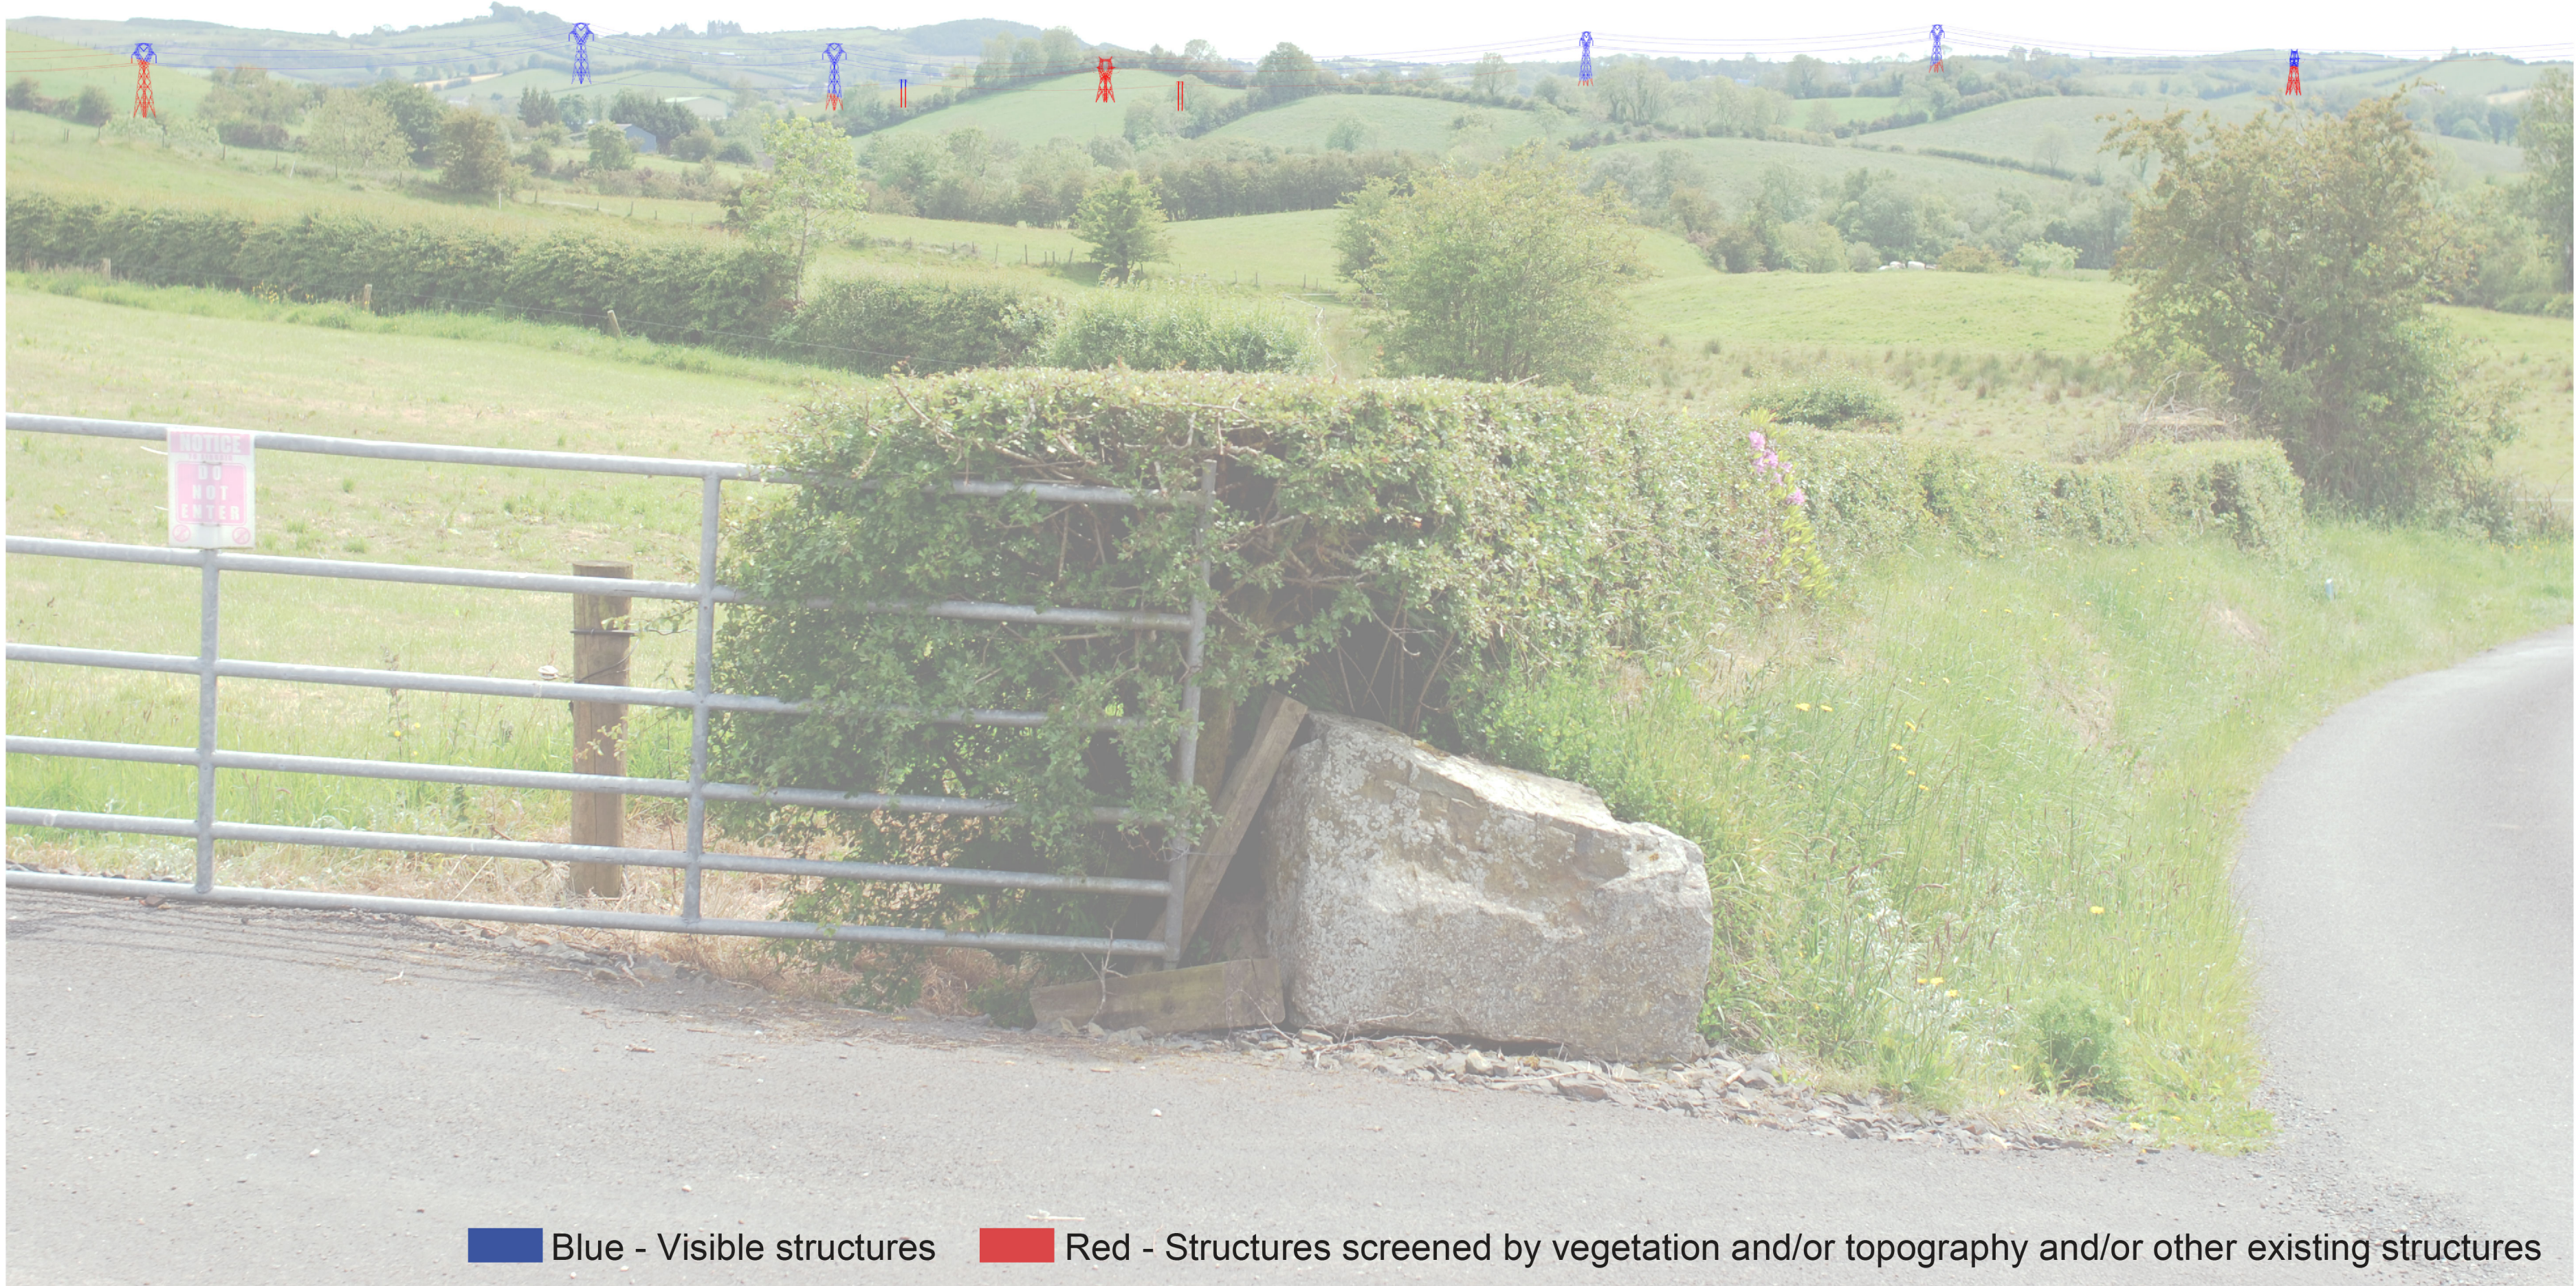

Photomontage 27
View southeast from local road L40431 (Scenic Viewpoint 22) in the townland of Tullyglass

Date photo taken:	14.06.2011 (verified on site 02/2015)	Distance to nearest tower structure:	2.10km to Tower 178
Time photo taken:	2:24pm	Camera height:	1.6m
Viewpoint location:	E275992 N311642	Camera type:	Canon EOS 5D Mark III
Viewpoint elevation:	130m	Lens type / focal length:	Canon, 50mm fixed lens
Arc of view:	36.2°	Recommended viewing distance:	A3: 30-50cm, A2: 50-70cm

**NORTH - SOUTH 400kV
INTERCONNECTION DEVELOPMENT**
Landscape and Visual Impact Assessment
April 2015

