

Legend

Outer Conductor

Centreline of Proposed Line Route

Outer Conductor

Proposed Tower Location

Impact

Major

Moderate-Major

Moderate

Geo-Directory point

Geo-Directory point within 500m of CMSA Line Route

CMSA_R - (Residential Building)

CMSA_C - (Commercial Building)

CMSA_B - (Commercial & Residential Buildings)


CMSA_U - (Under Construction)

CMSA_D - (Derelict Building)

Public Road

1km buffer / 500m either side of CMSA centreline

NOTE: Transmission line and towers not to be scaled

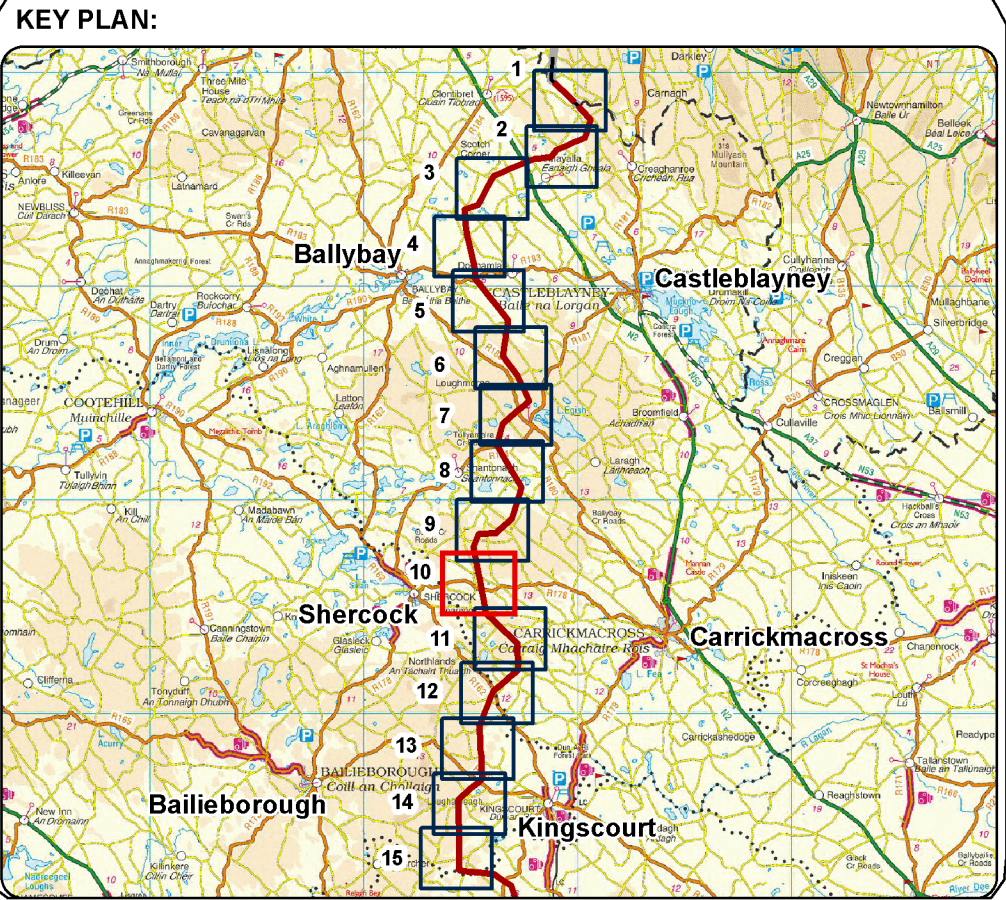

Client

Drawing Title

CMSA - Residential Visual Impact Assessment (RVIA)

Project

North South 400 kV Interconnection Development

Production Unit

Overhead Line HV

ESB International
18/21 Stephen Court, St Stephen's Green, Dublin 2
Tel: 353 1 703 8000 Email: marketing@esbie Web: www.esbie.ie
ESB International is a trading name of ESB Engineering & Facility Management Ltd
Registered Office: as above Registered in Ireland No. 155249

Drawn
DOS

Produced
DOS

Verified
KC

Approved
BA

Approved date
May-15

Client ref.
Figure 10 of 35

No. of sheets
10 of 35

Size
A1

Scale
1 : 5,000

Drawing number
PE687-D141-150-010-001

Sheet
Rev

Ordnance Survey Licence No. EN 0023715-19;
Copyright Ordnance Survey Ireland, Government of Ireland
2005 Ordnance Survey Ireland Aerial Photography

COPYRIGHT © ESB ENGINEERING & FACILITY MANAGEMENT LIMITED.
All rights reserved. No part of this work may be modified, reproduced or copied in any form
or by any means - graphics, electronic or mechanical, including photocopying, recording,
taping or information-and-retrieval system, or used for any purpose than its designated
purpose, without the written permission of ESB Engineering & Facility Management Ltd.

0 125 250 500
Metres