



Legend


Outer Conductor
Centreline of Proposed Line Route
Outer Conductor
Proposed Tower Location

Impact

Major
Moderate-Major
Moderate
Geo-Directory point
Geo-Directory point within 500m of CMSA Line Route
CMSA_R - (Residential Building)
CMSA_C - (Commercial Building)
CMSA_B - (Commercial & Residential Buildings)
CMSA_U - (Under Construction)
CMSA_D - (Derelict Building)

Public Road
1km buffer / 500m either side of CMSA centreline

NOTE: Transmission line and towers not to be scaled

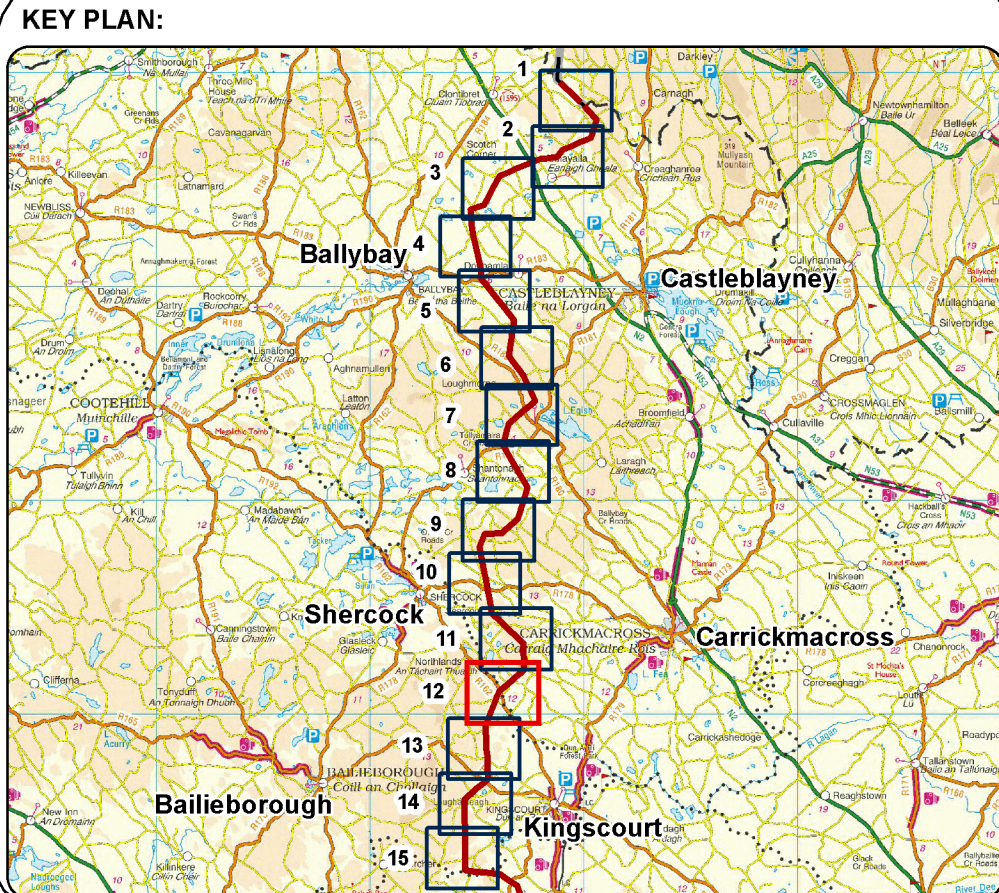

Client
EIRGRID

Drawing Title
CMSA - Residential Visual Impact Assessment (RVIA)

Project
North South 400 kV Interconnection Development

Production Unit
Overhead Line HV

ESB INTERNATIONAL

ESB International
18/21 Stephen Court, St Stephen's Green, Dublin 2
Tel: 353 1 703 8000 Email: marketing@esbie.ie Web: www.esbie.ie
ESB International is a trading name of ESB Engineering & Facility Management Ltd
Registered Office: as above Registered in Ireland No. 155249

Drawn	Produced	Verified	Approved	Approved date
DOS	DOS	KC	BA	May-15

Client ref.	No. of sheets	Size	Scale
Figure 12 of 35	12 of 35	A1	1 : 5,000

Drawing number	Sheet	Rev
PE687-D141-150-012-001		