

Legend

- Outer Conductor
- Centreline of Proposed Line Route
- Outer Conductor
- Proposed Tower Location

Impact


- Major
- Moderate-Major
- Moderate
- Geo-Directory point
- Geo-Directory point within 500m of CMSA Line Route
- CMSA_C - (Residential Building)
- CMSA_B - (Commercial & Residential Buildings)
- CMSA_U - (Under Construction)
- CMSA_D - (Derelict Building)

Public Road

1km buffer / 500m either side of CMSA centreline

Proposed Alterations to Existing Electricity Line

NOTE: Transmission line and towers not to be scaled

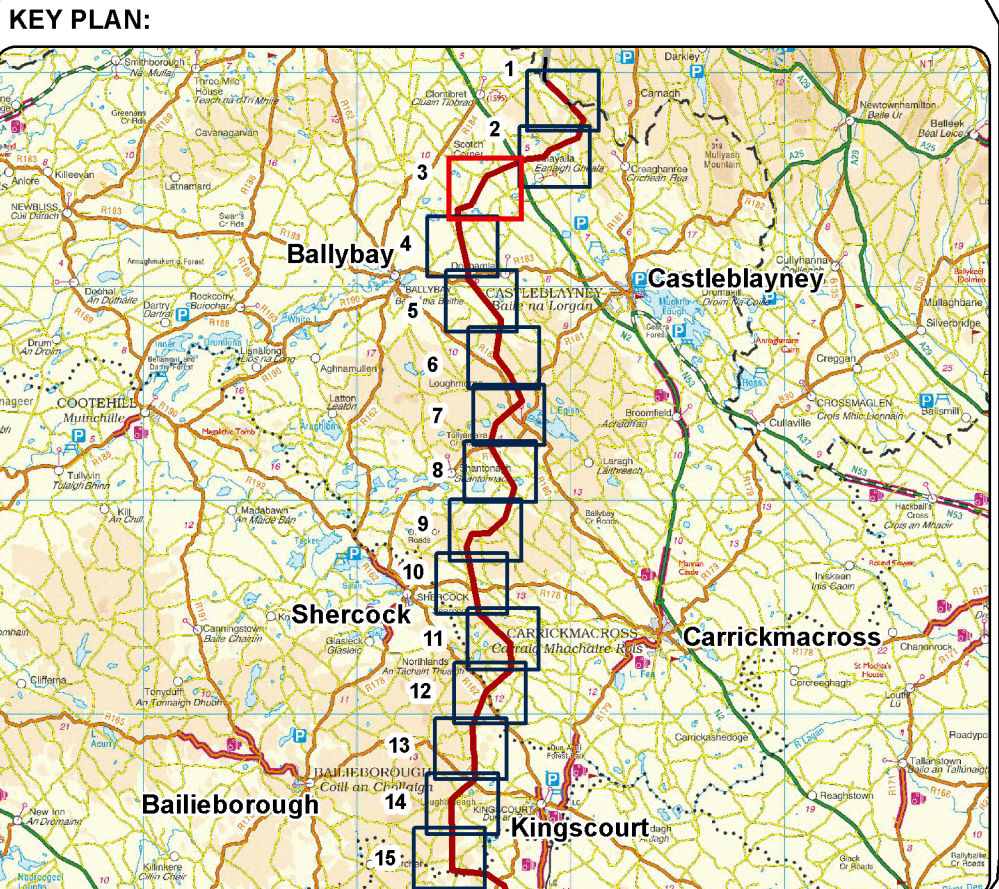

Client

EIRGRID

Drawing Title

CMSA - Residential Visual Impact Assessment (RVIA)

Project

North South 400 kV Interconnection Development

Production Unit

Overhead Line HV

ESB INTERNATIONAL

ESB International
18/21 Stephen Court, St Stephen's Green, Dublin 2
Tel: 353 1 703 8000 Email: marketing@esbie Web: www.esbie
ESB International is a trading name of ESB Engineering & Facility Management Ltd
Registered Office: as above Registered in Ireland No. 155249

Drawn	Produced	Verified	Approved	Approved date
DOS	DOS	KC	BA	May-15

Client ref.	No. of sheets	Size	Scale
Figure 3 of 35	3 of 35	A1	1 : 5,000

Drawing number	Sheet	Rev
PE687-D141-150-003-001		