


**Legend**

- Proposed Angle Tower Location
- Proposed Line Route
- Temporary Access Tracks
- Existing Oldstreet-Woodland 400 kV Line
- Existing 400 kV Double Circuit Line
- Woodland Substation Planning Area
- Existing Woodland Substation Boundary
- ESB Property Boundary
- Traffic Count Locations

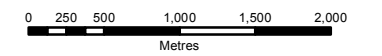

A	31.01.14	Issued	G.F.	E.C.
Issue	Date	Description	By	Chkd.

Client:

Project: NORTH-SOUTH 400 kV INTERCONNECTION DEVELOPMENT

Title: TRAFFIC COUNT LOCATIONS SHEET 4 OF 4

Scale @ A3:	1:50,000	
Prepared by:	Checked:	Date:
G.Fil	E.Collins	January 2014
Project Director:	Damien Grehan	

Consulting, Civil and Structural Engineers,  
Block 10-4, Blanchardstown Corporate Park,  
Dublin 15, Ireland.  
tel: +353-(0)1-8030406  
fax: +353-(0)1-8030409  
e-mail: info@tobin.ie  
www.tobin.ie

No part of this document may be reproduced or transmitted in any form or stored in any retrieval system of any nature without the written permission of Patrick J. Tobin & Co. Ltd. as copyright holder except as agreed for use on the project for which the document was originally issued.

6244 FIGURE 13.8 (MSA) A