



**NOTE**  
1. This drawing is for illustration purposes only.

Please see Planning Application O/2009/0792/F Drawings PE687-D141-093 001 to 102 for detailed drawings of each proposed tower.

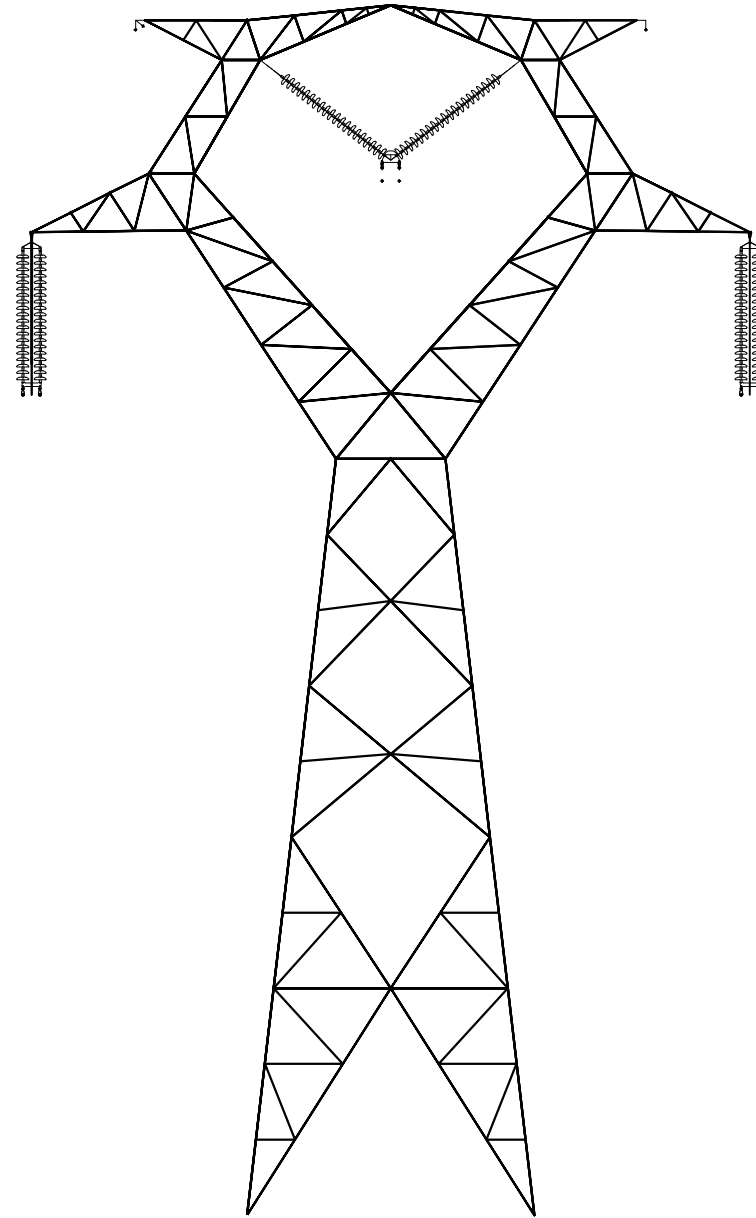

FRONT & REAR ELEVATION  
SCALE 1:200

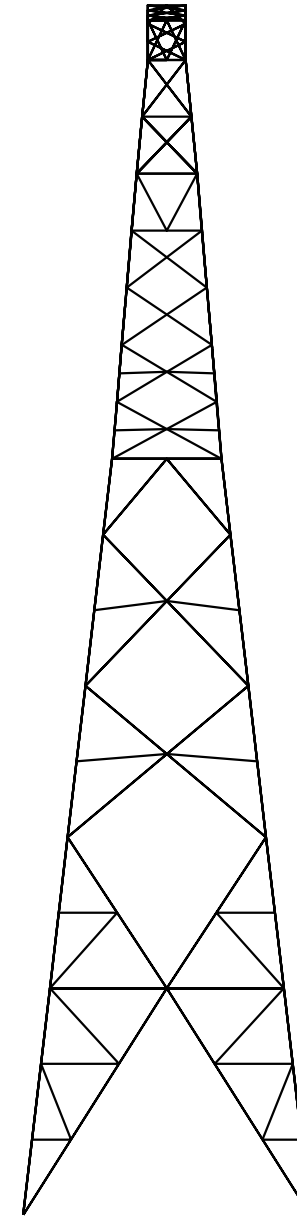

SIDE ELEVATION  
SCALE 1:200

Status: **INFORMATION**

Client:   
Project: TYRONE TO CAVAN INTERCONNECTOR CONSOLIDATED ES

Title: **FIGURE 5.2  
TYPICAL 400kV SUSPENSION TOWER  
(INTERMEDIATE)**

  
9th Floor  
The Clarence West Building  
2 Clarence Street West  
BELFAST  
BT2 7GP  
Tel: +44 (0) 28 9060 7200  
Fax: +44 (0) 28 9060 7399  
www.aecom.com

Design: ESBI	CAD: KR
Chk'd: FL	App'd: FL
Date: 28/05/2013	Scale: 1:200

No. 60032220/3528/5.2 Rev: .

cm A3