
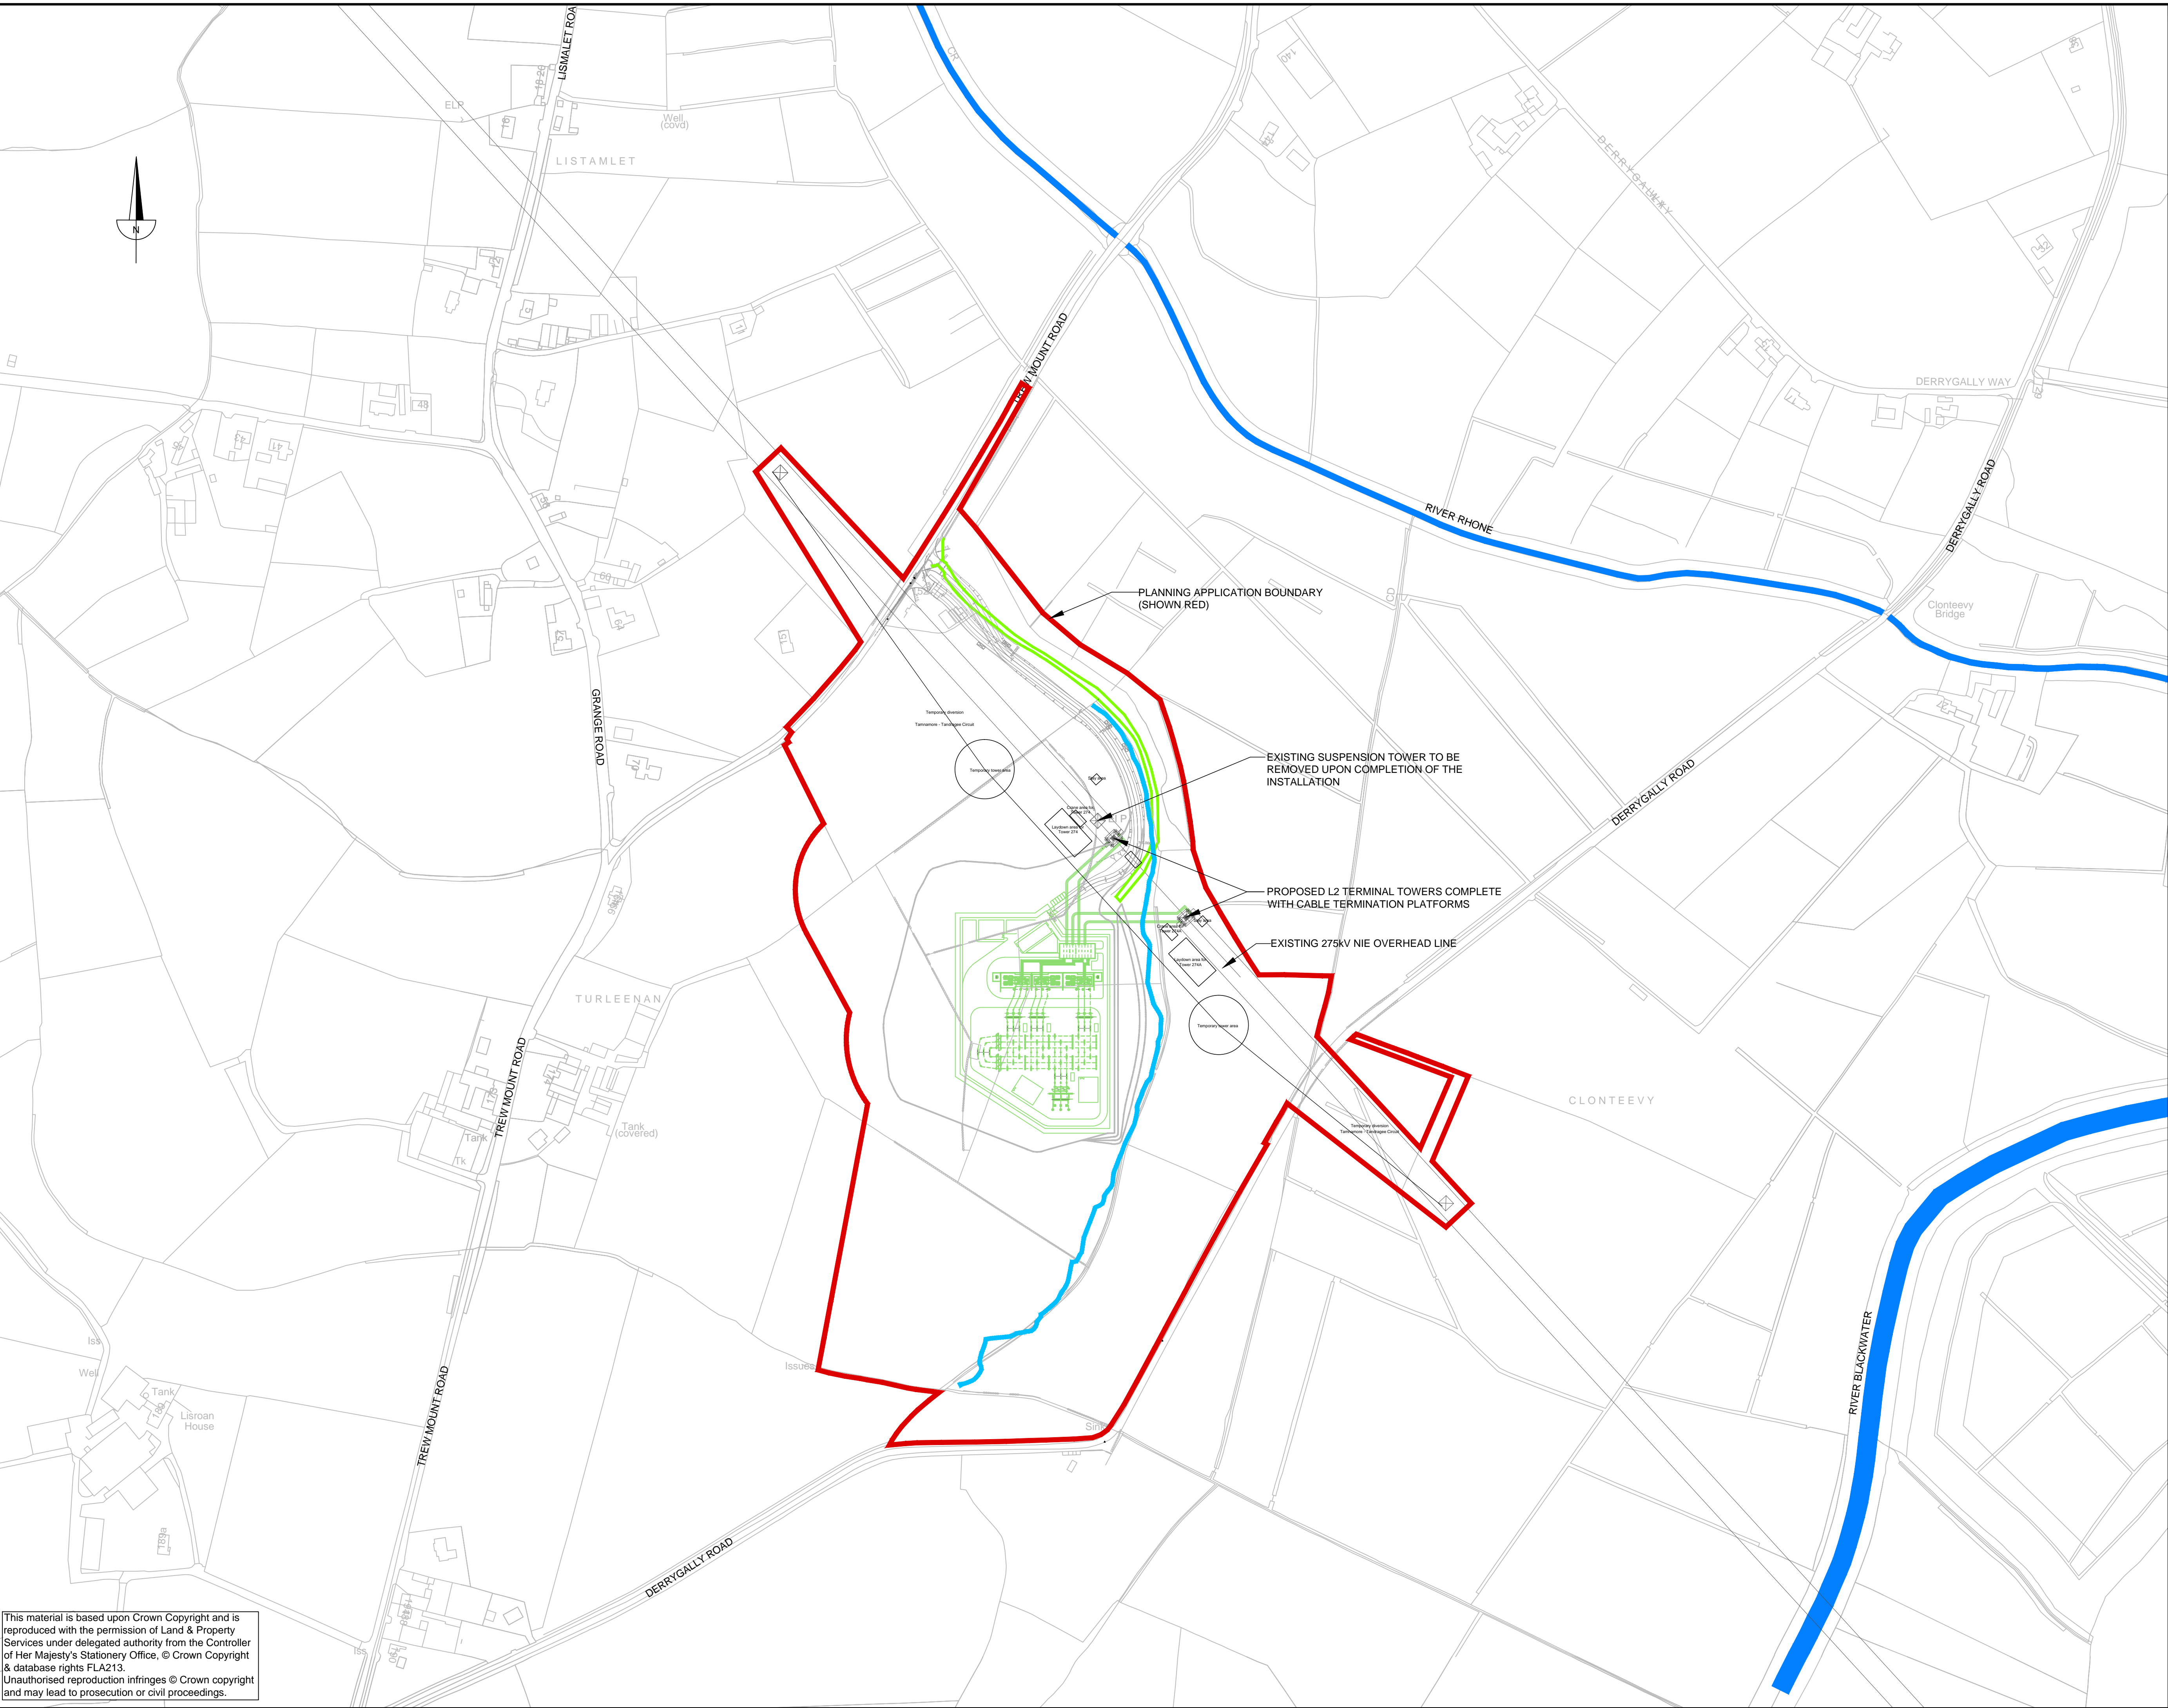
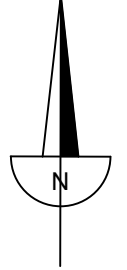


NOTES
 SERVICES
 THE POSITION OF THE SERVICES SHOWN ON THIS PLAN ARE APPROXIMATE AND ARE FOR INFORMATION PURPOSES ONLY. TRIAL HOLES SHOULD BE DUG BY HAND, WHERE PROPOSED OPERATIONS ARE IN CLOSE PROXIMITY TO THE SERVICES SHOWN, TO DETERMINE THE PRECISE LOCATIONS OF THE SERVICES.

KEY
 PLANNING APPLICATION BOUNDARY FOR SUBSTATION



Rev	Date	Detail	Made	Chk'd	App'd

Status: **PLANNING**

Client: 

Project: **TYRONE TO CAVAN INTERCONNECTOR**

Title: **TEMPORARY 275KV DIVERSION WORKS**

Design:	NIE	CAD:	NIE
Chk'd:	NIE	App'd:	NIE
Date:	08/04/13	Scale:	1:2500

No. 60032220 00 108

Rev: A

This material is based upon Crown Copyright and is reproduced with the permission of Land & Property Services under delegated authority from the Controller of Her Majesty's Stationery Office, © Crown Copyright & database rights FLA213. Unauthorised reproduction infringes © Crown copyright and may lead to prosecution or civil proceedings.