



View 1
Not To
Scale

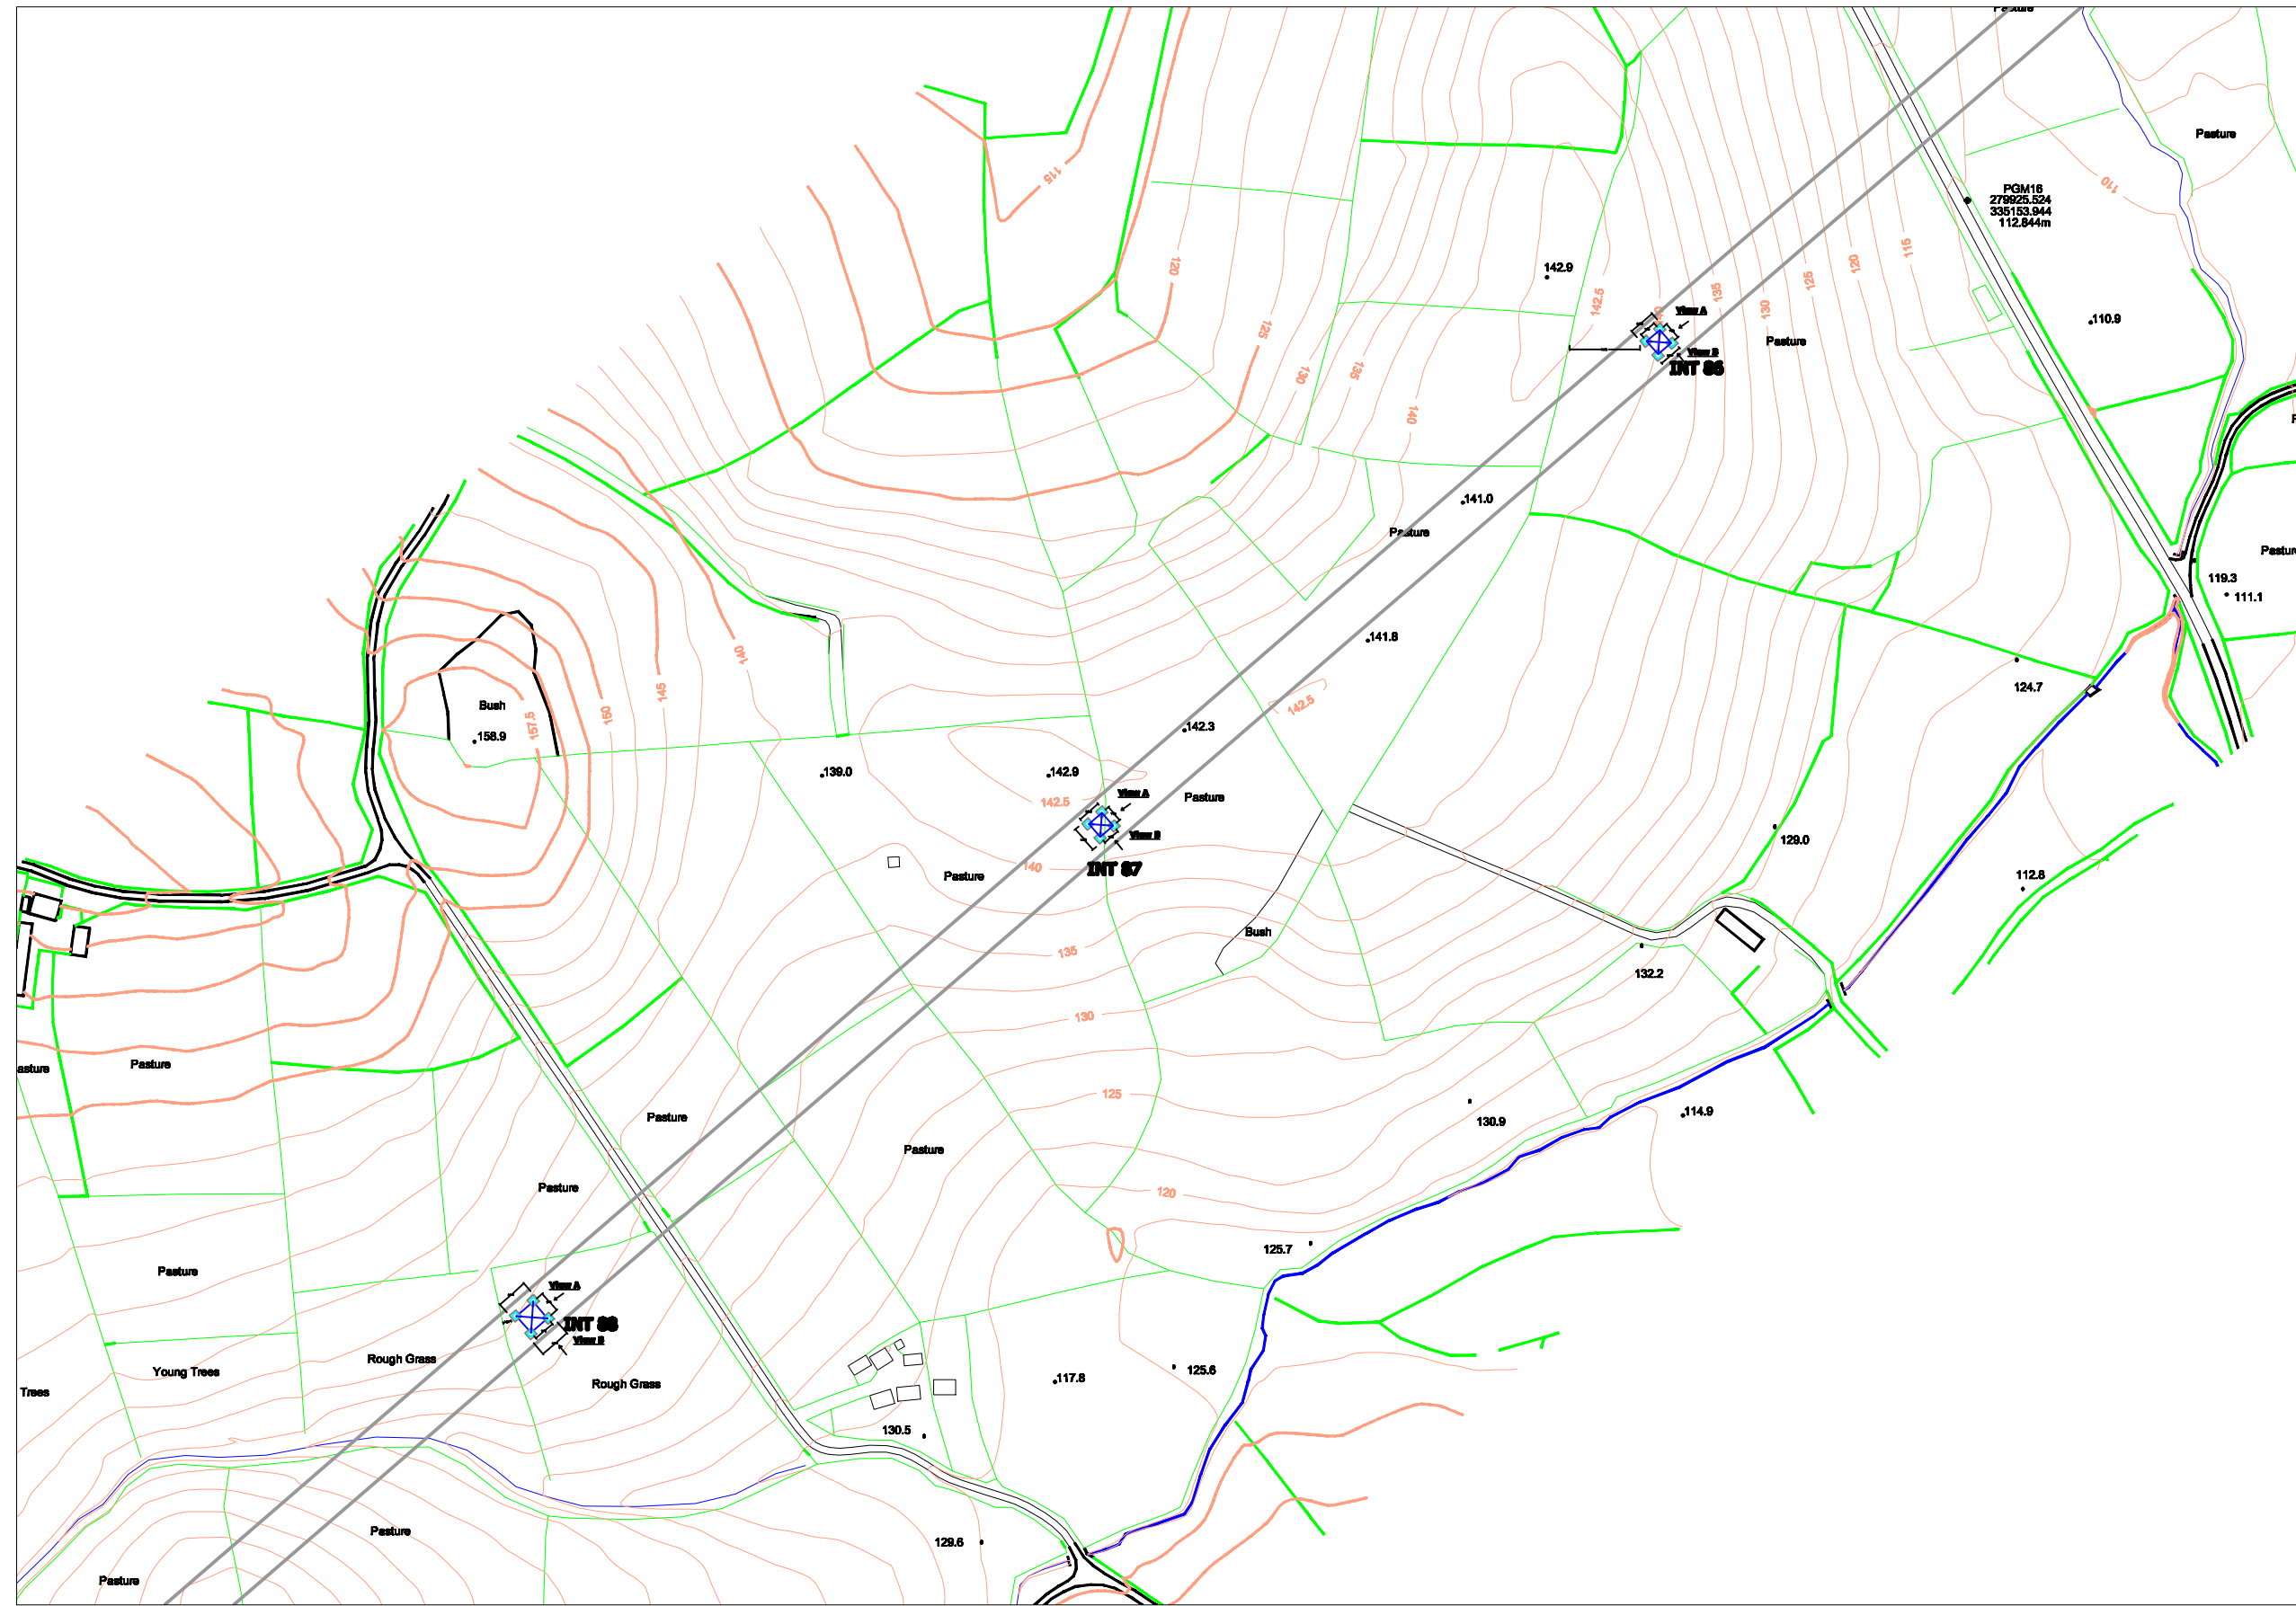

View 2: 1/100

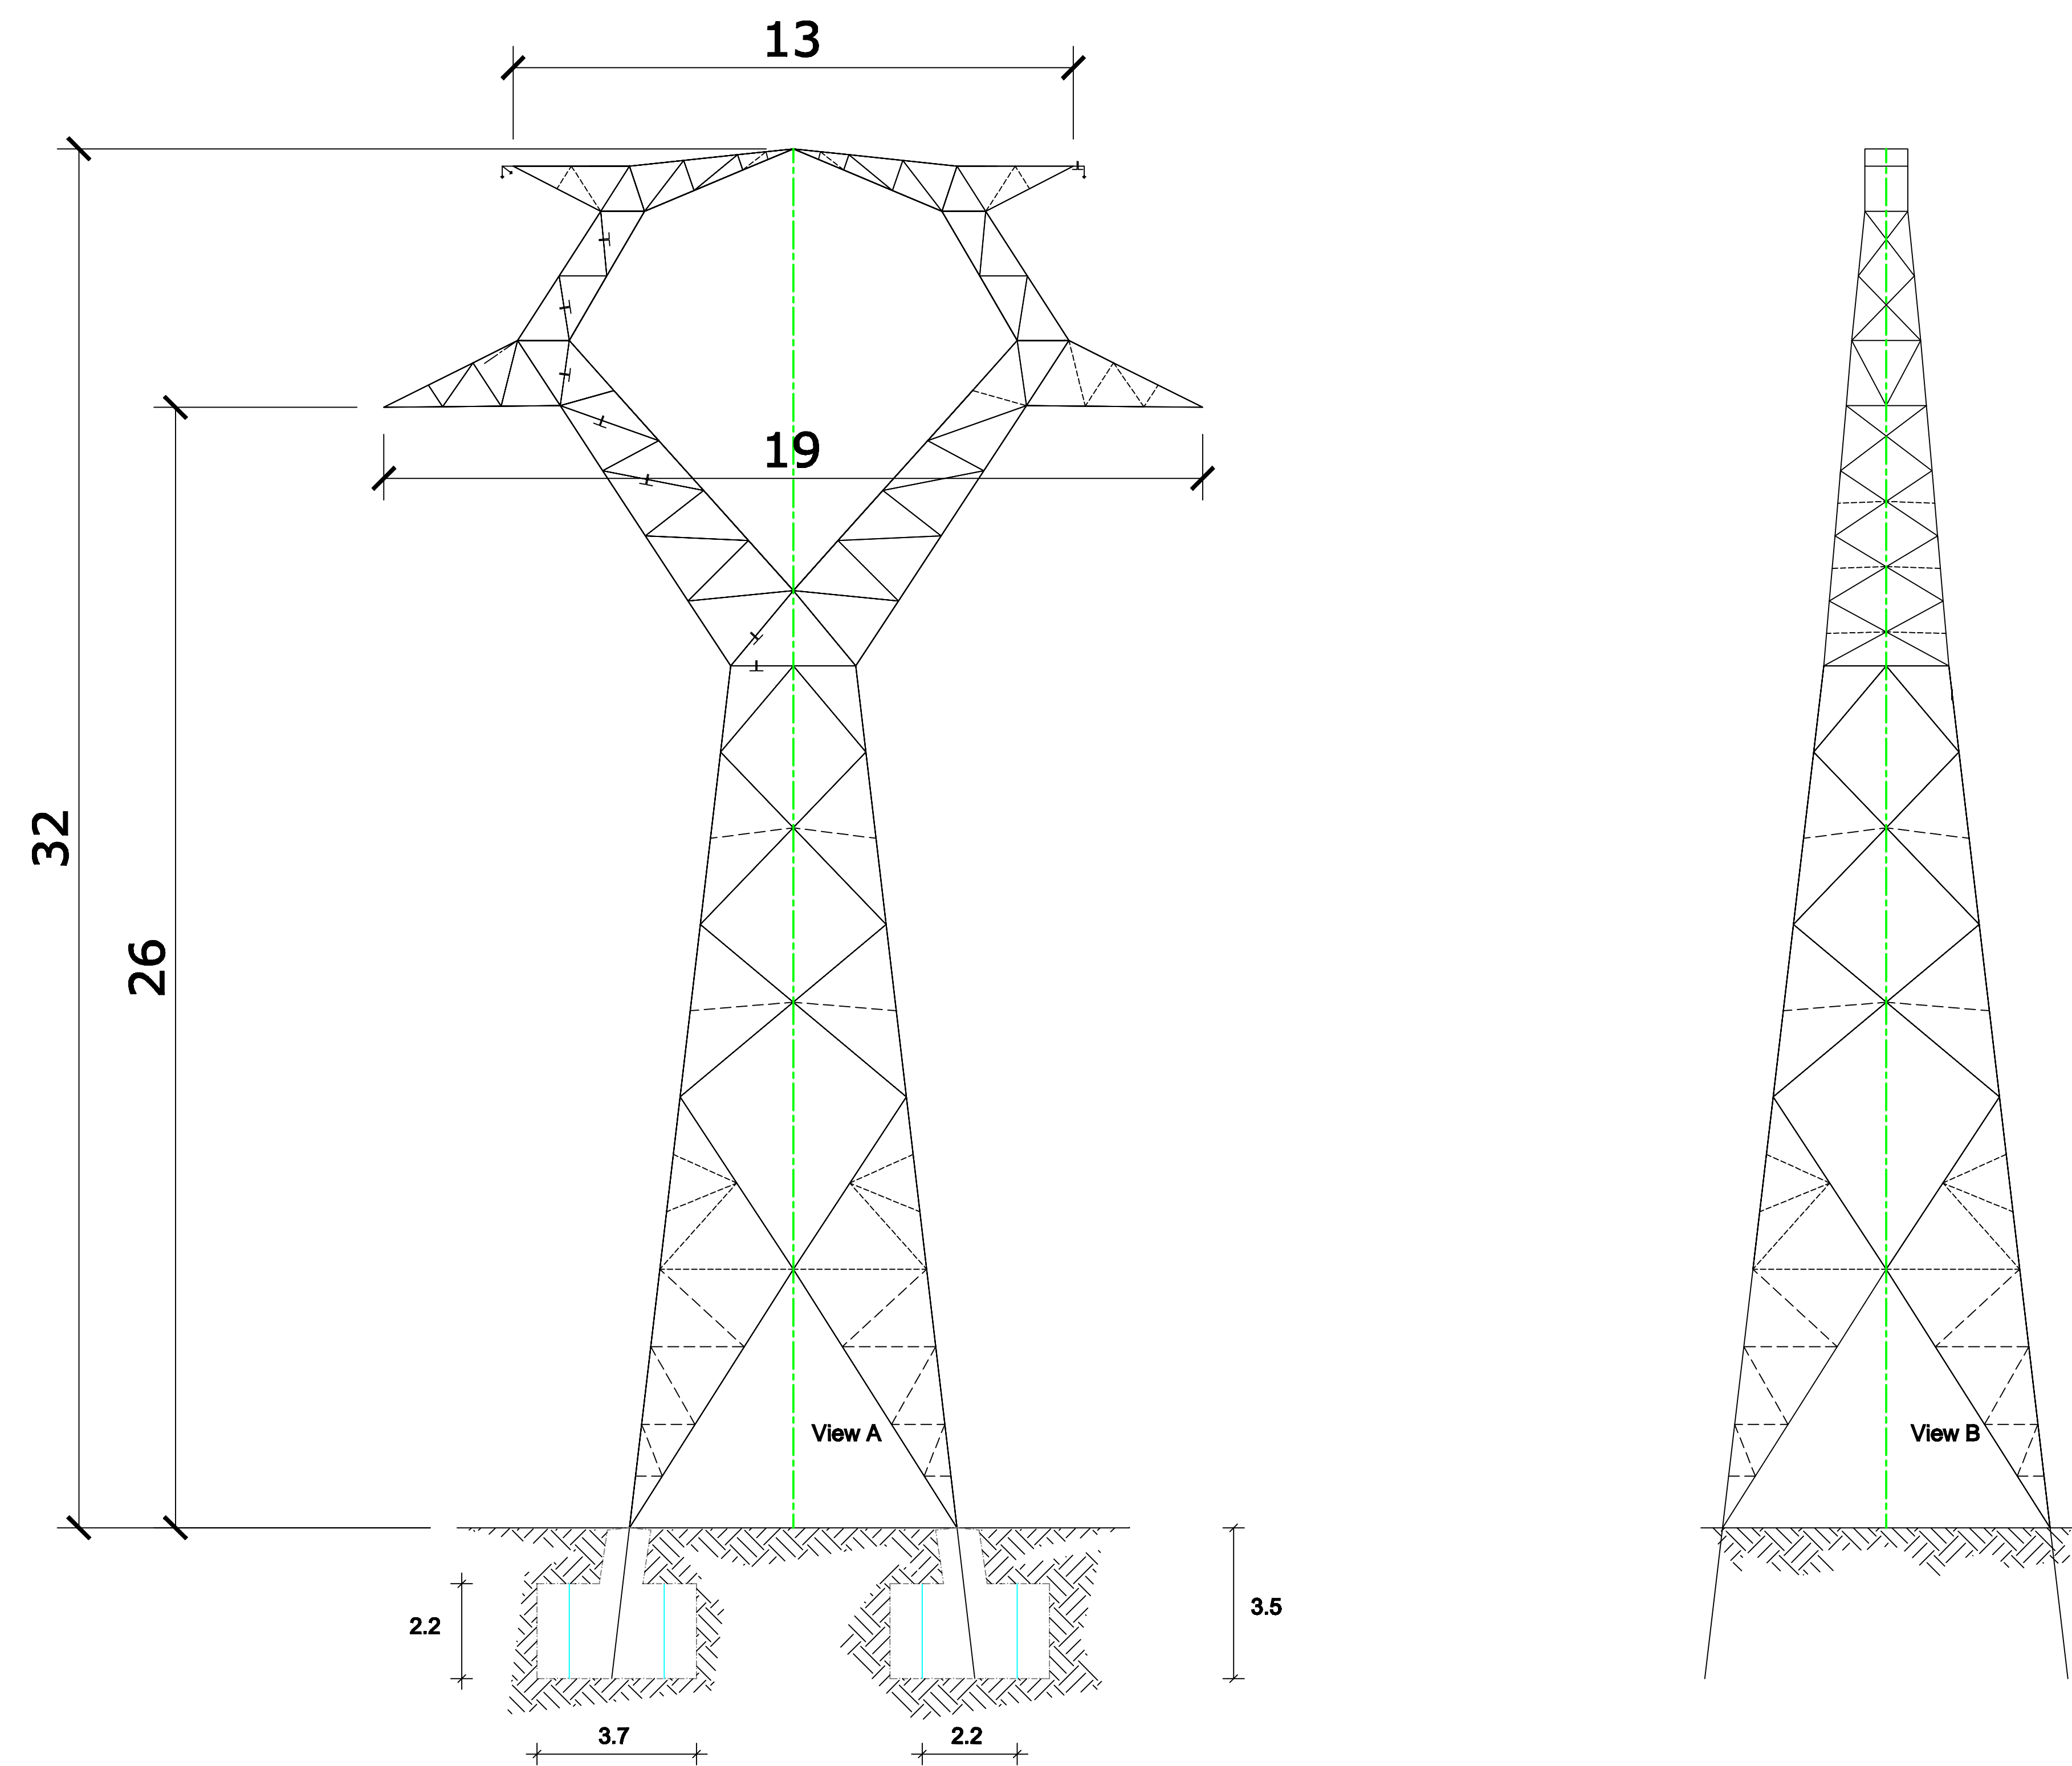

Note: Cyan line in foundation represents minimum foundation size
All dimensions are in meters

TITLE: <u>TYPE " C-IV-1 " SUSPENSION TOWER</u> TOWER OUTLINE	JOB DESCRIPTION 400 kV SINGLE CIRCUIT TRANSMISSION LINE TYRONE - CAVAN 400 kV LINE
---	--


View 3: Not To Scale



View 4: Not To Scale



View 5: 1/500

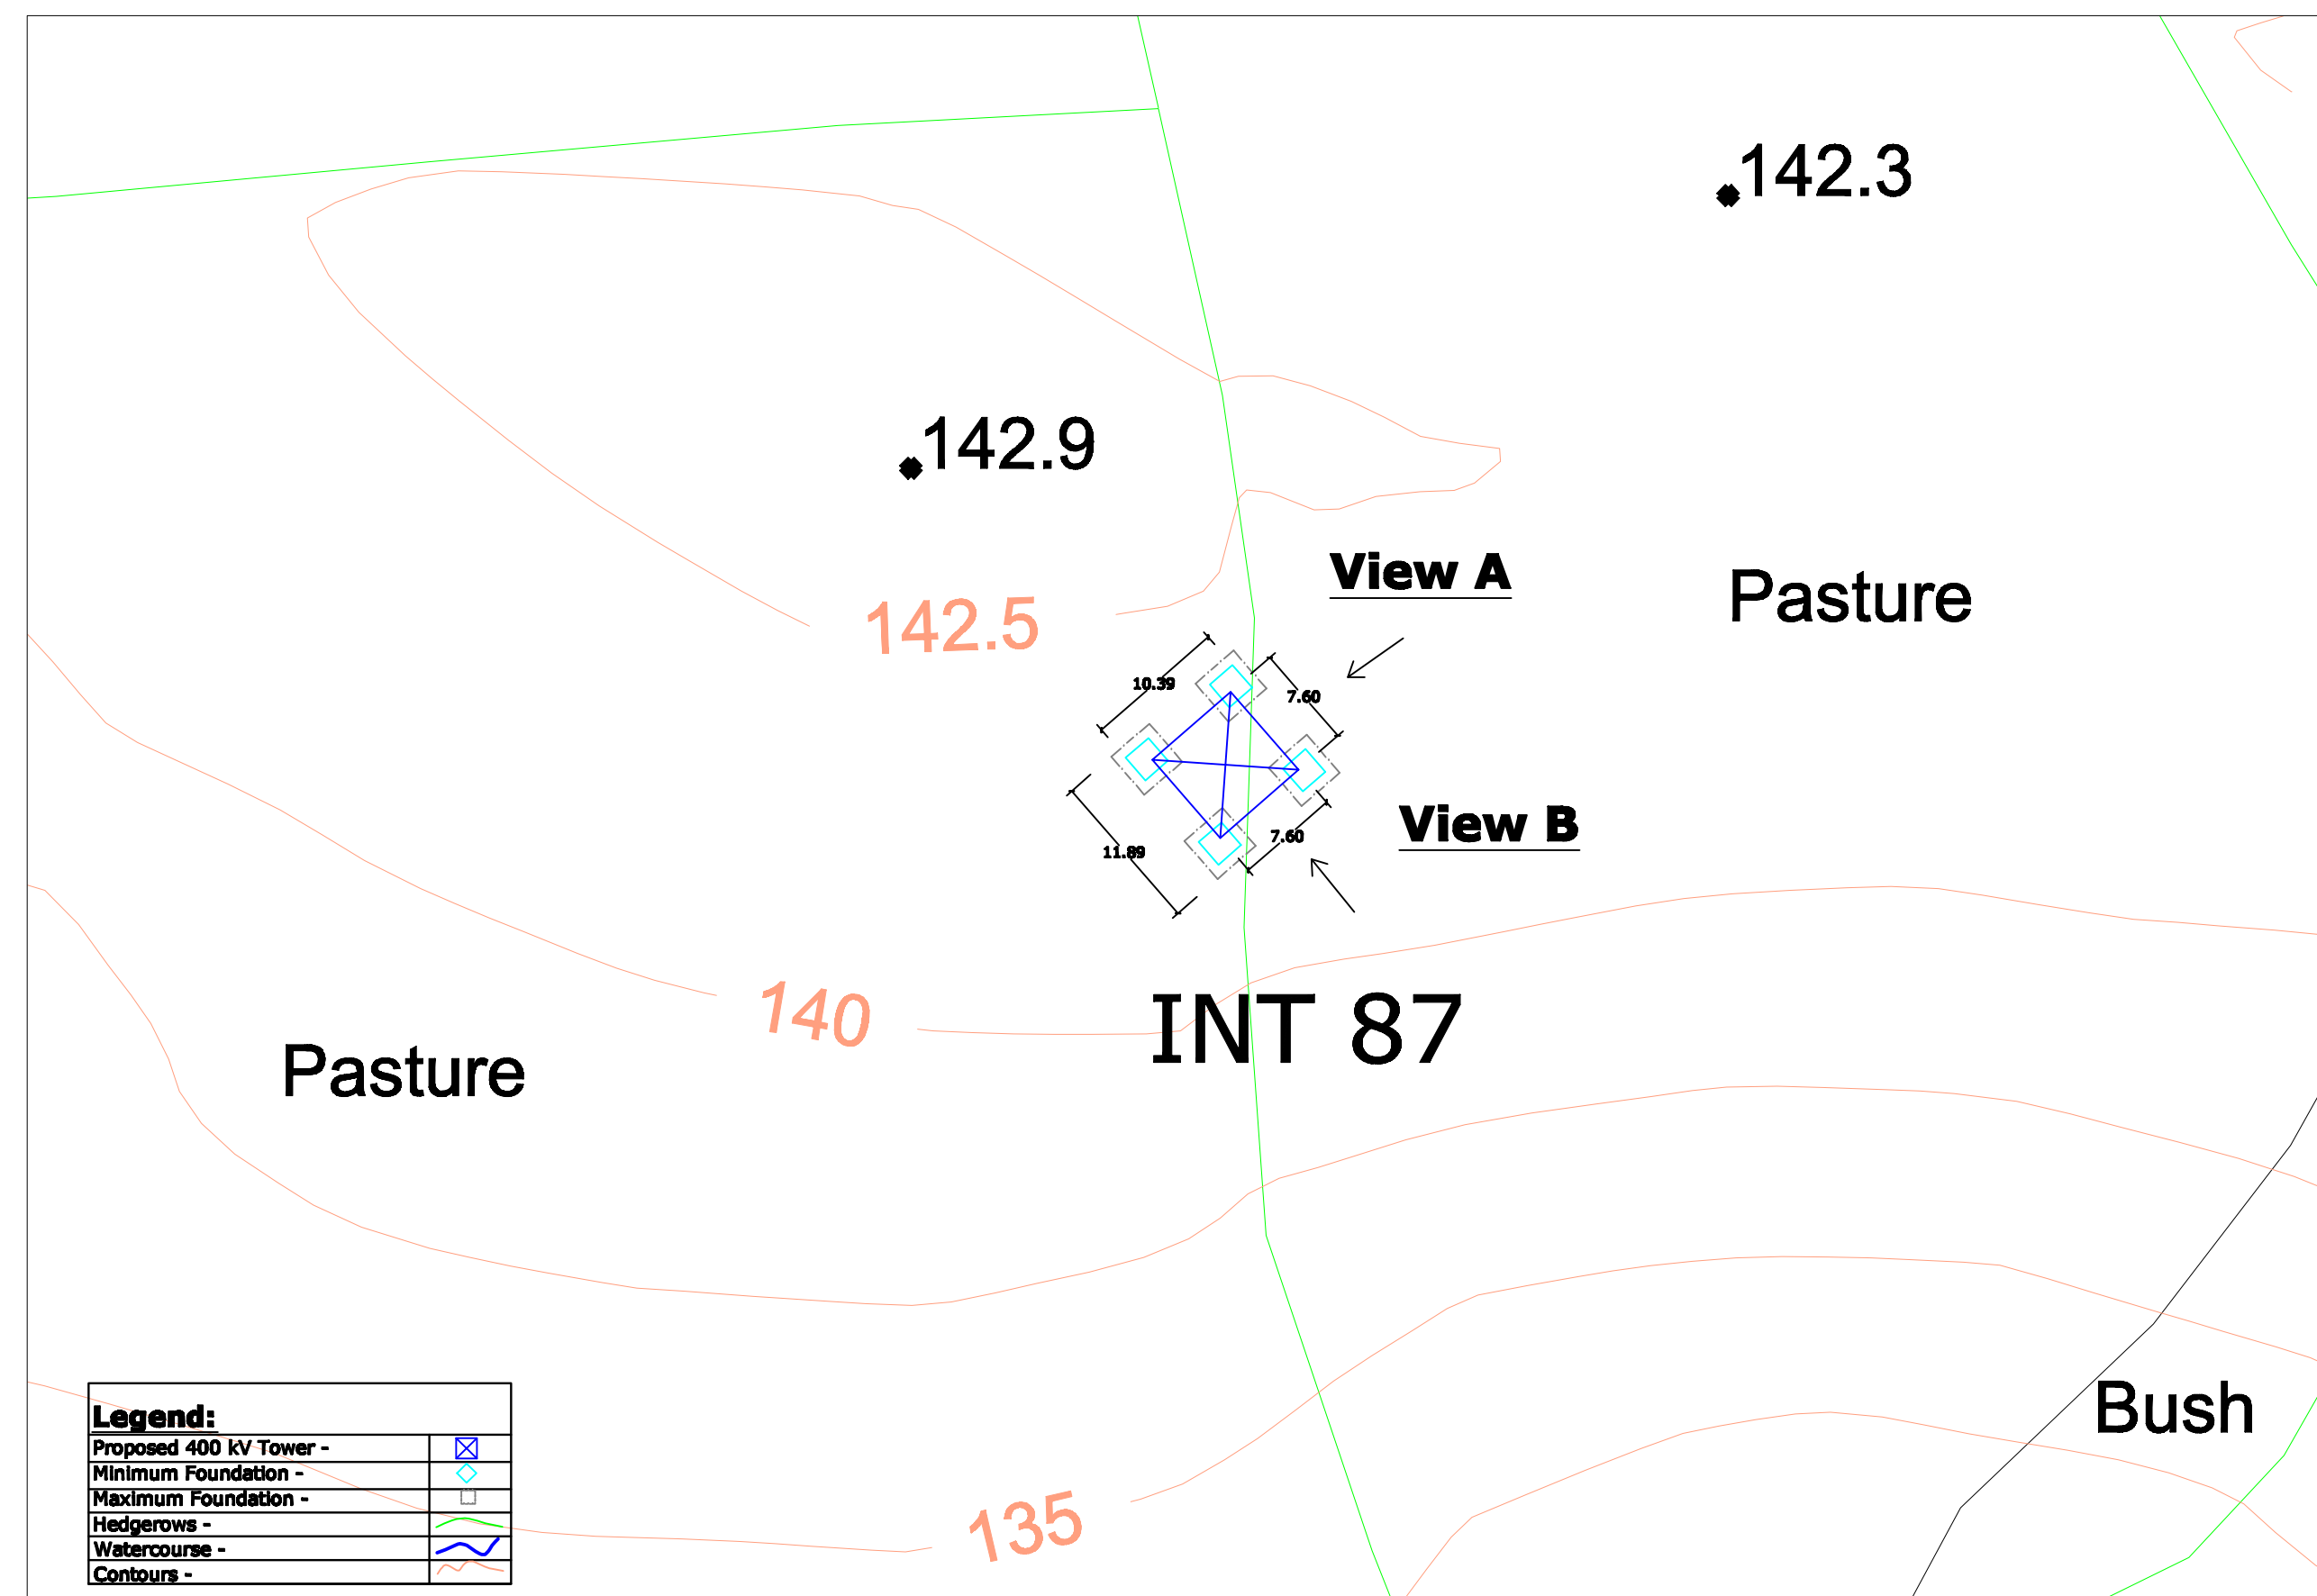

Note:
All foundations and towers are square in plan.

[illegible]