



View 1
Not To
Scale

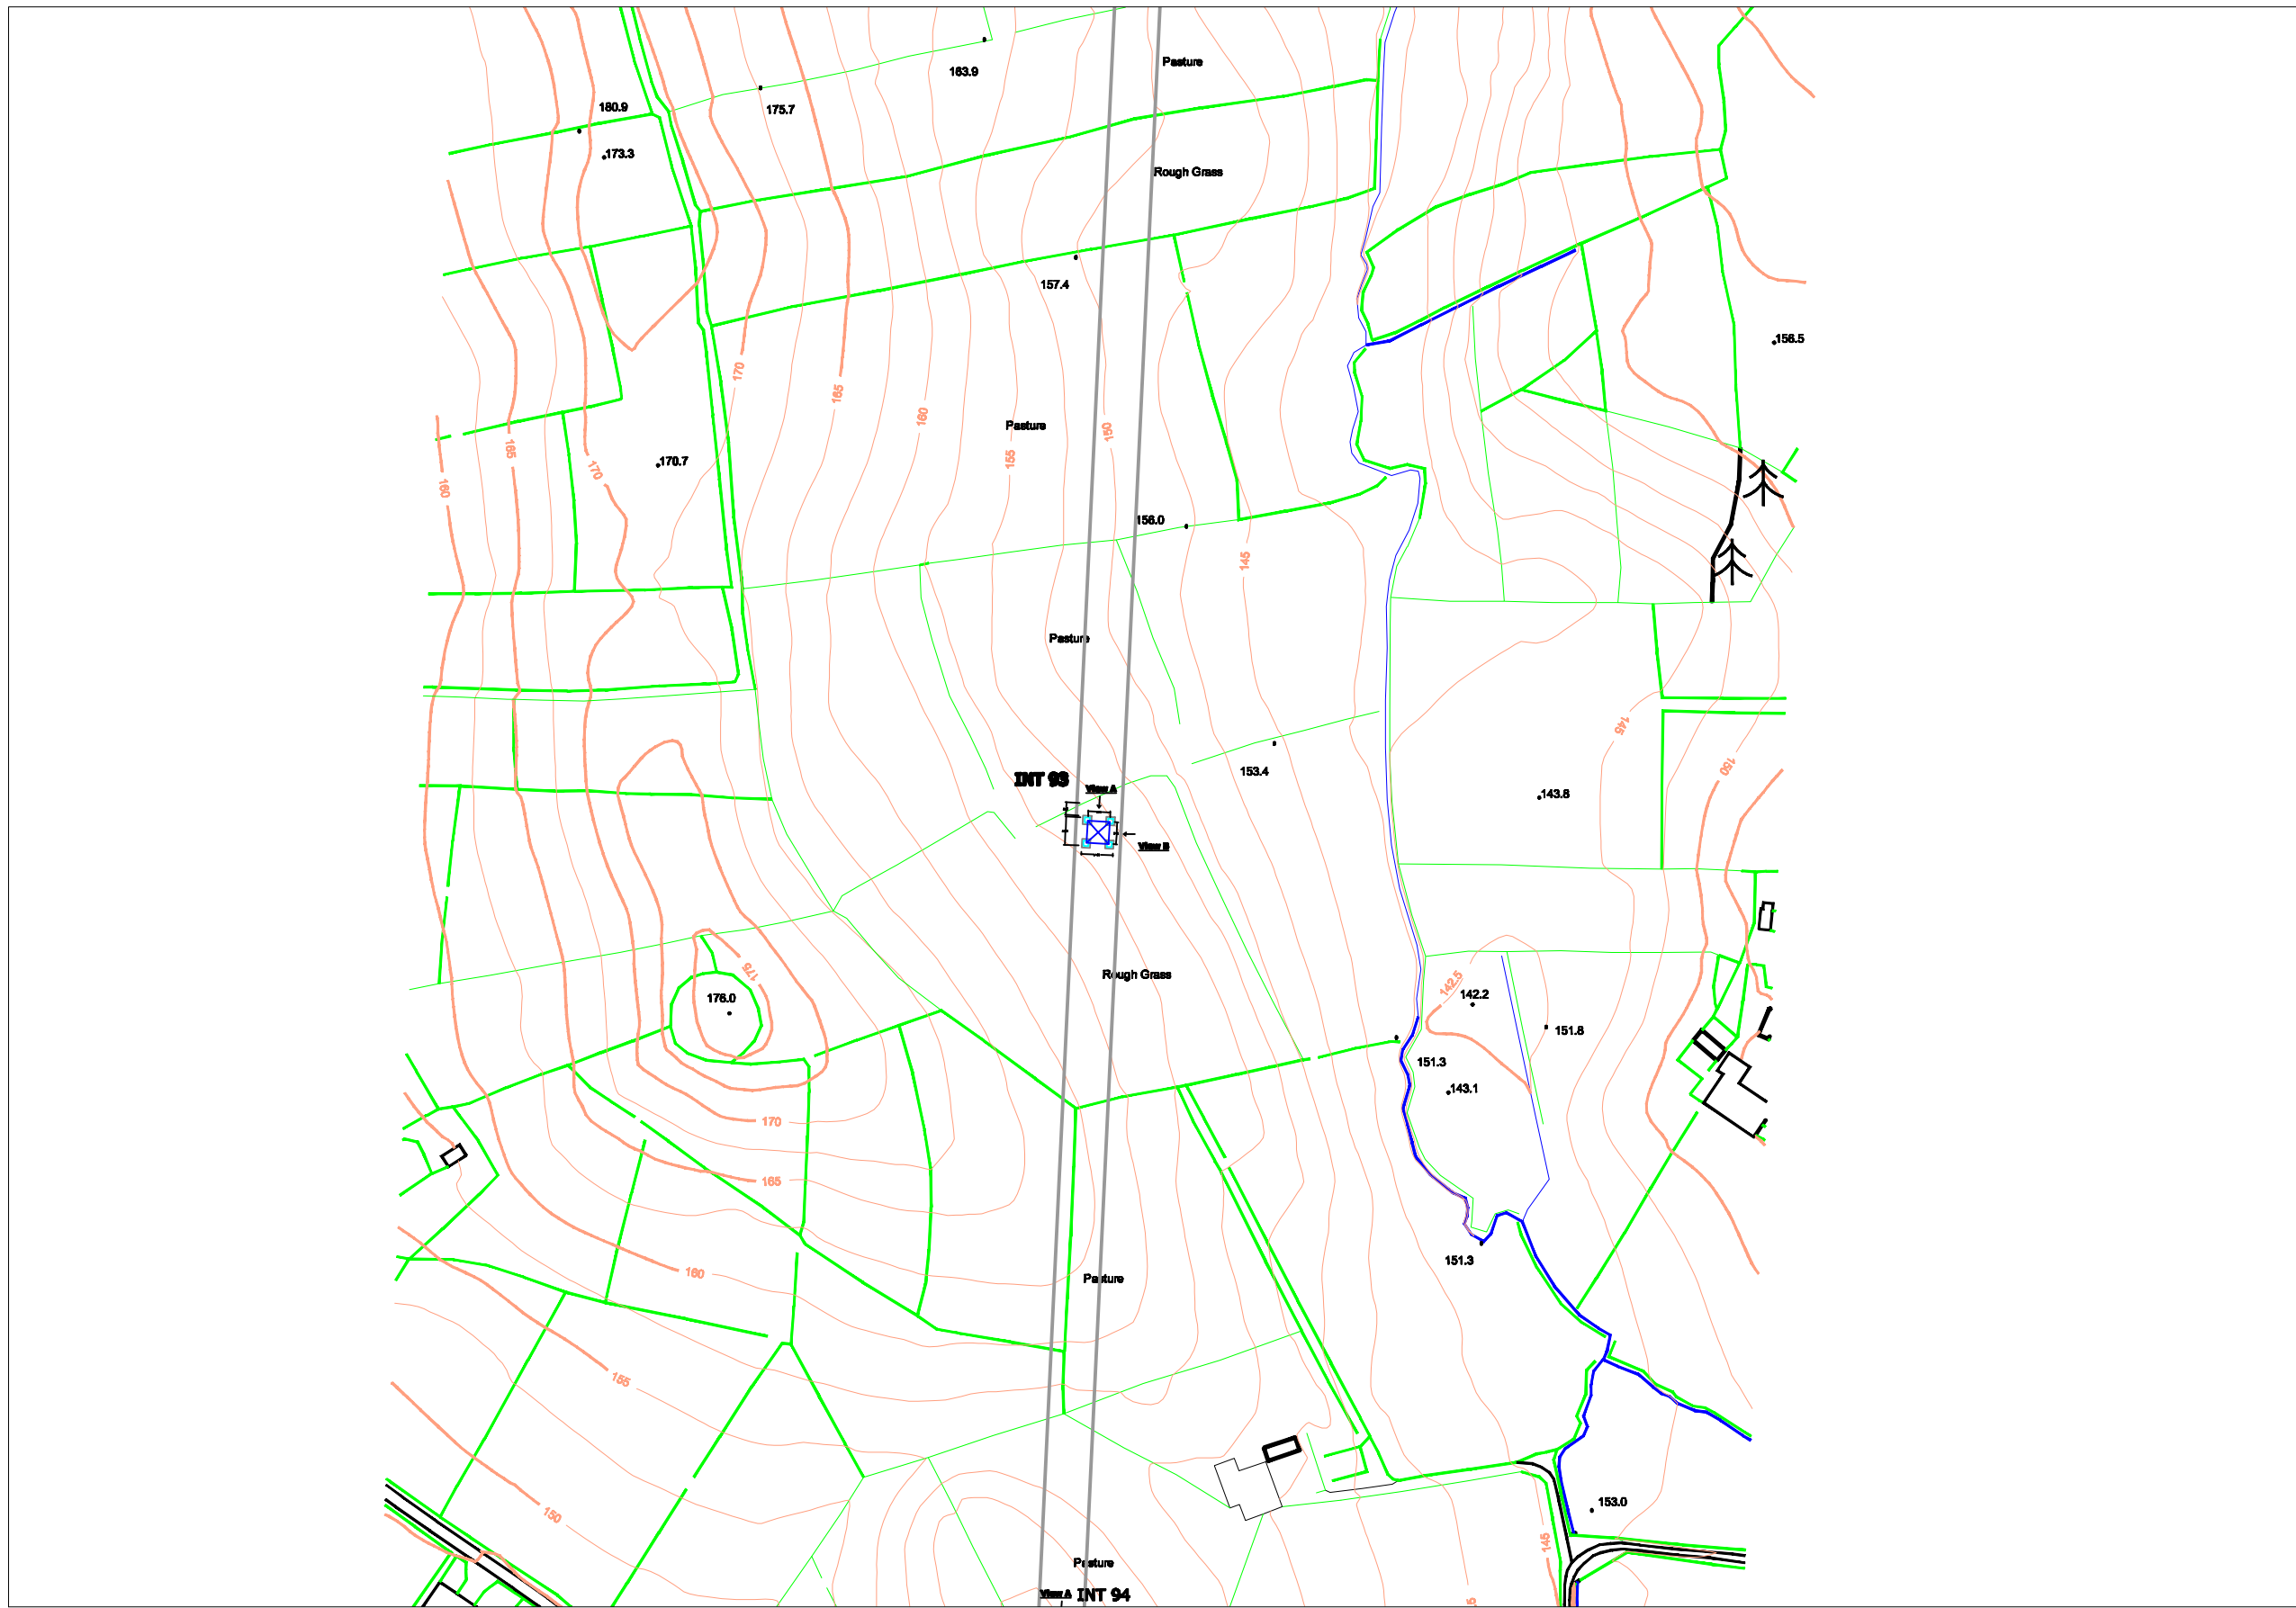


View 2: 1/100

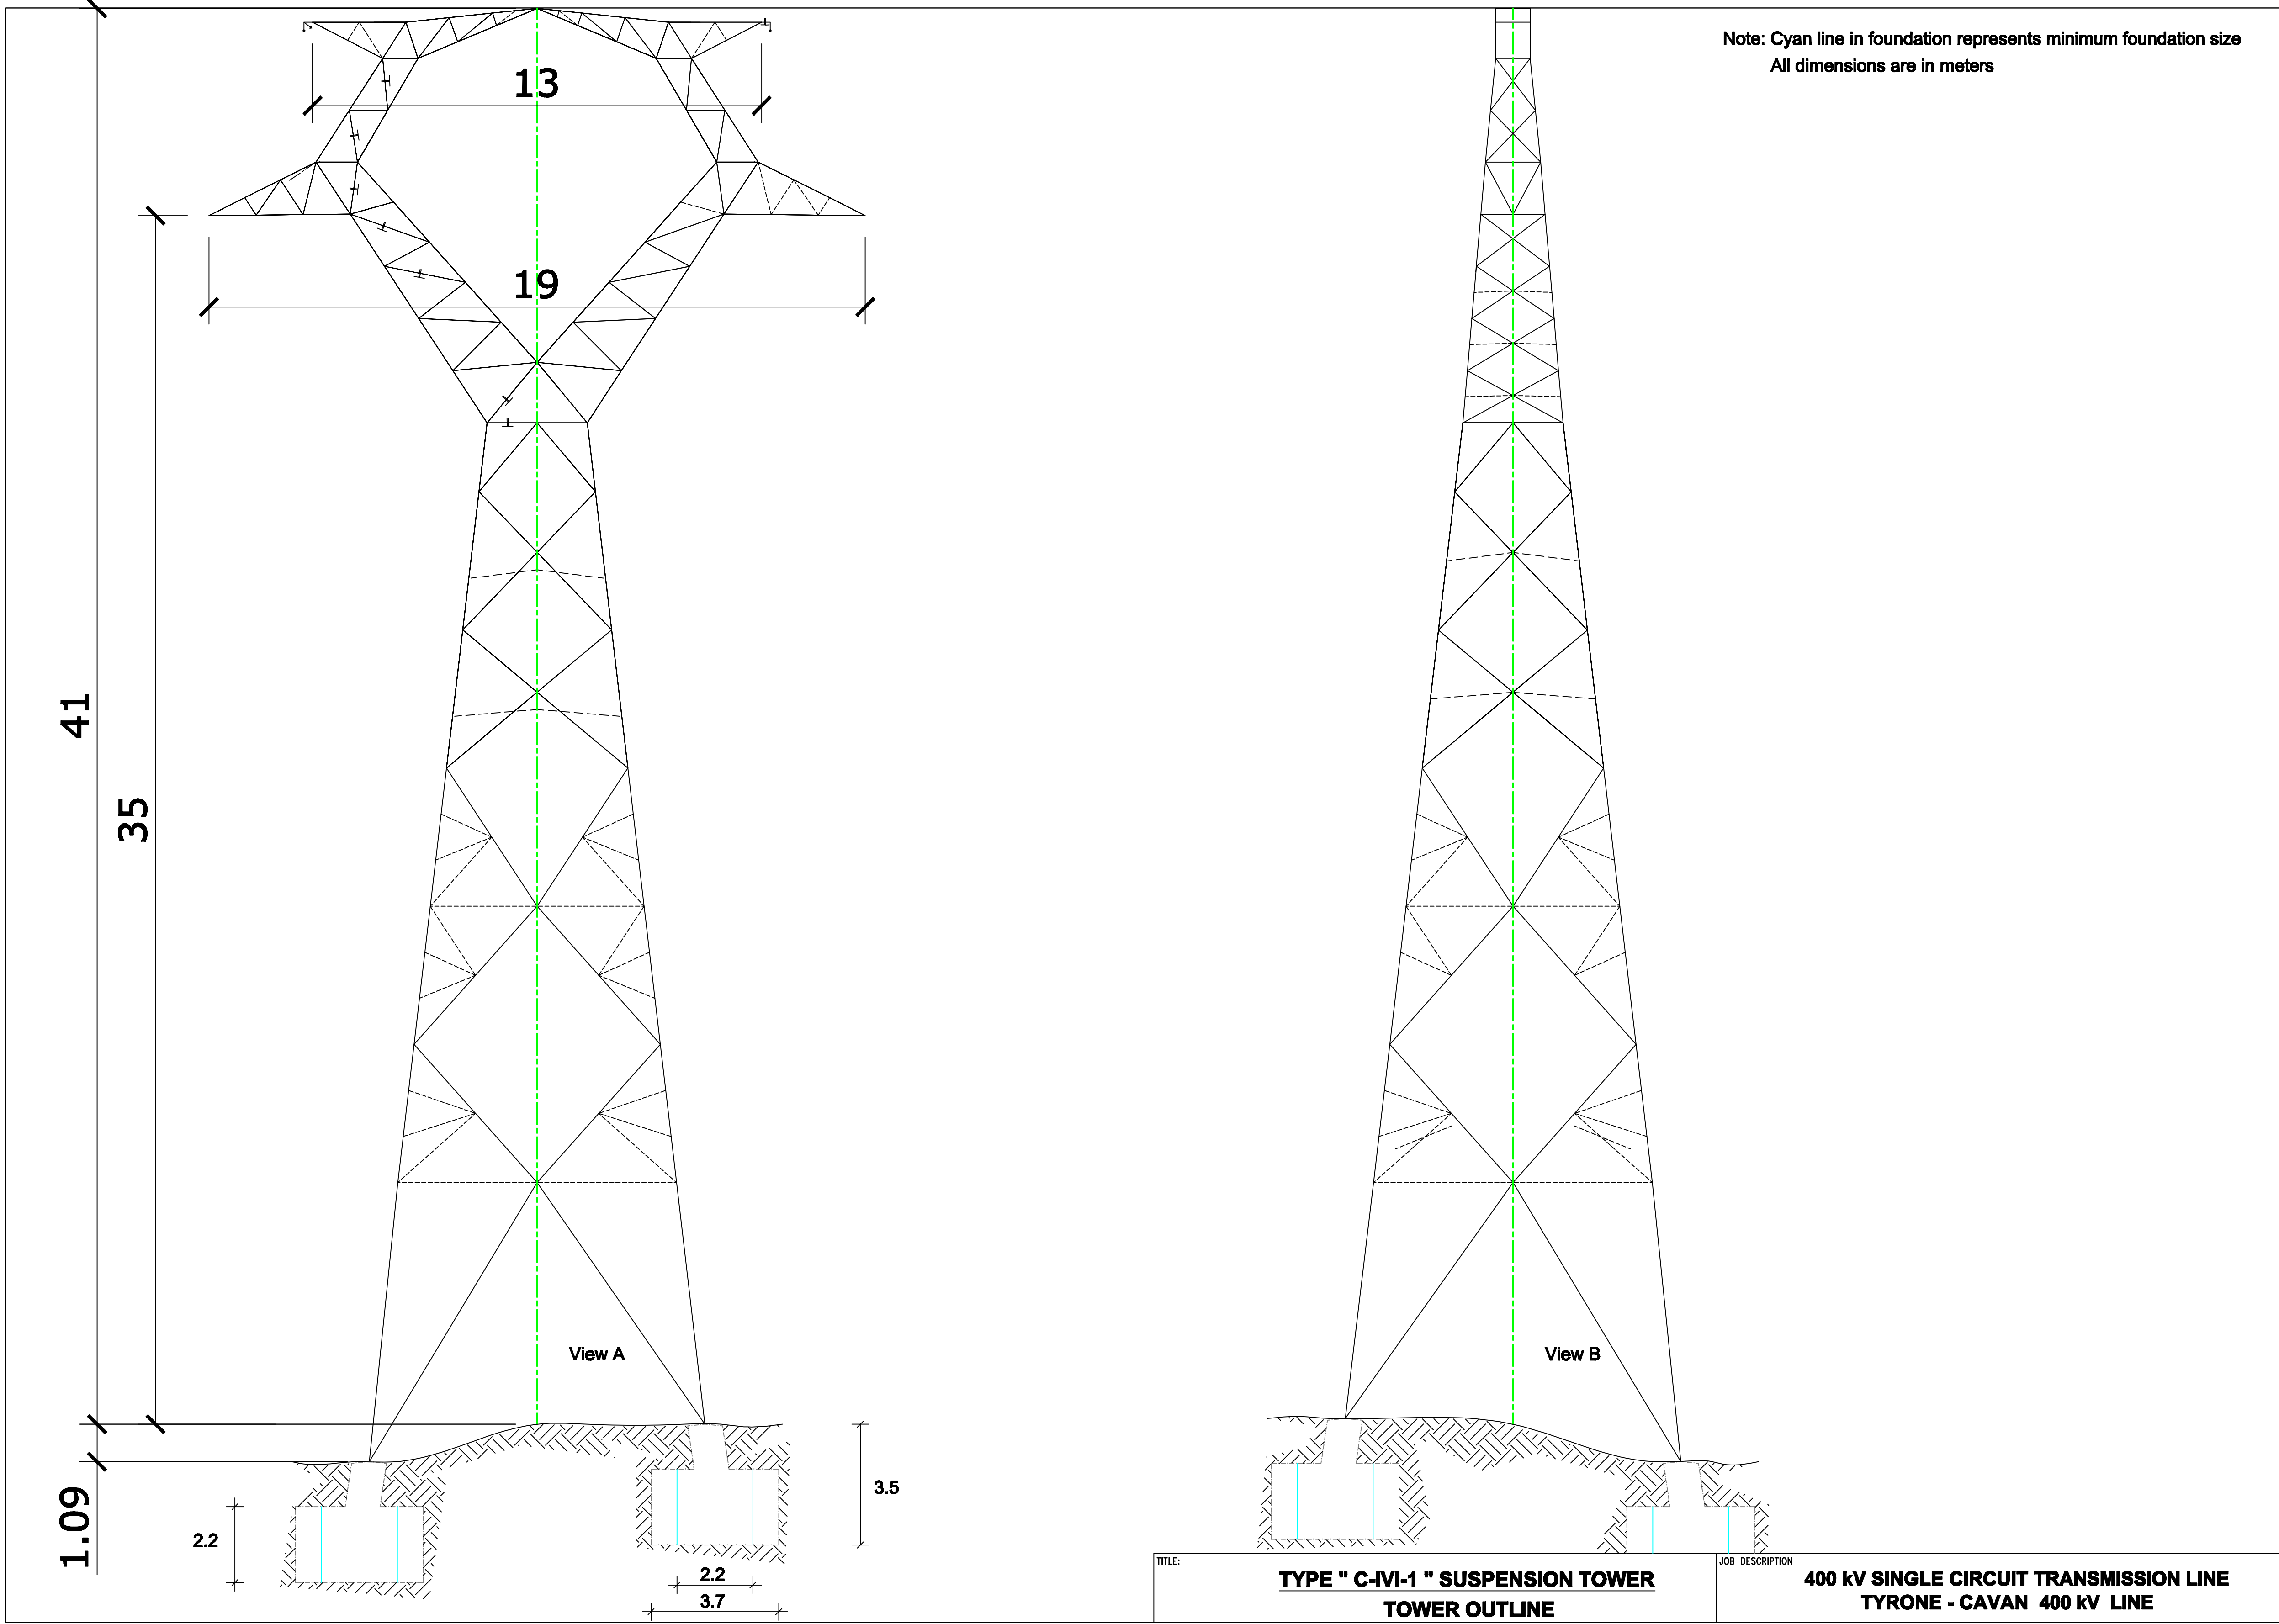


View 3: Not To Scale



View 4: Not To Scale

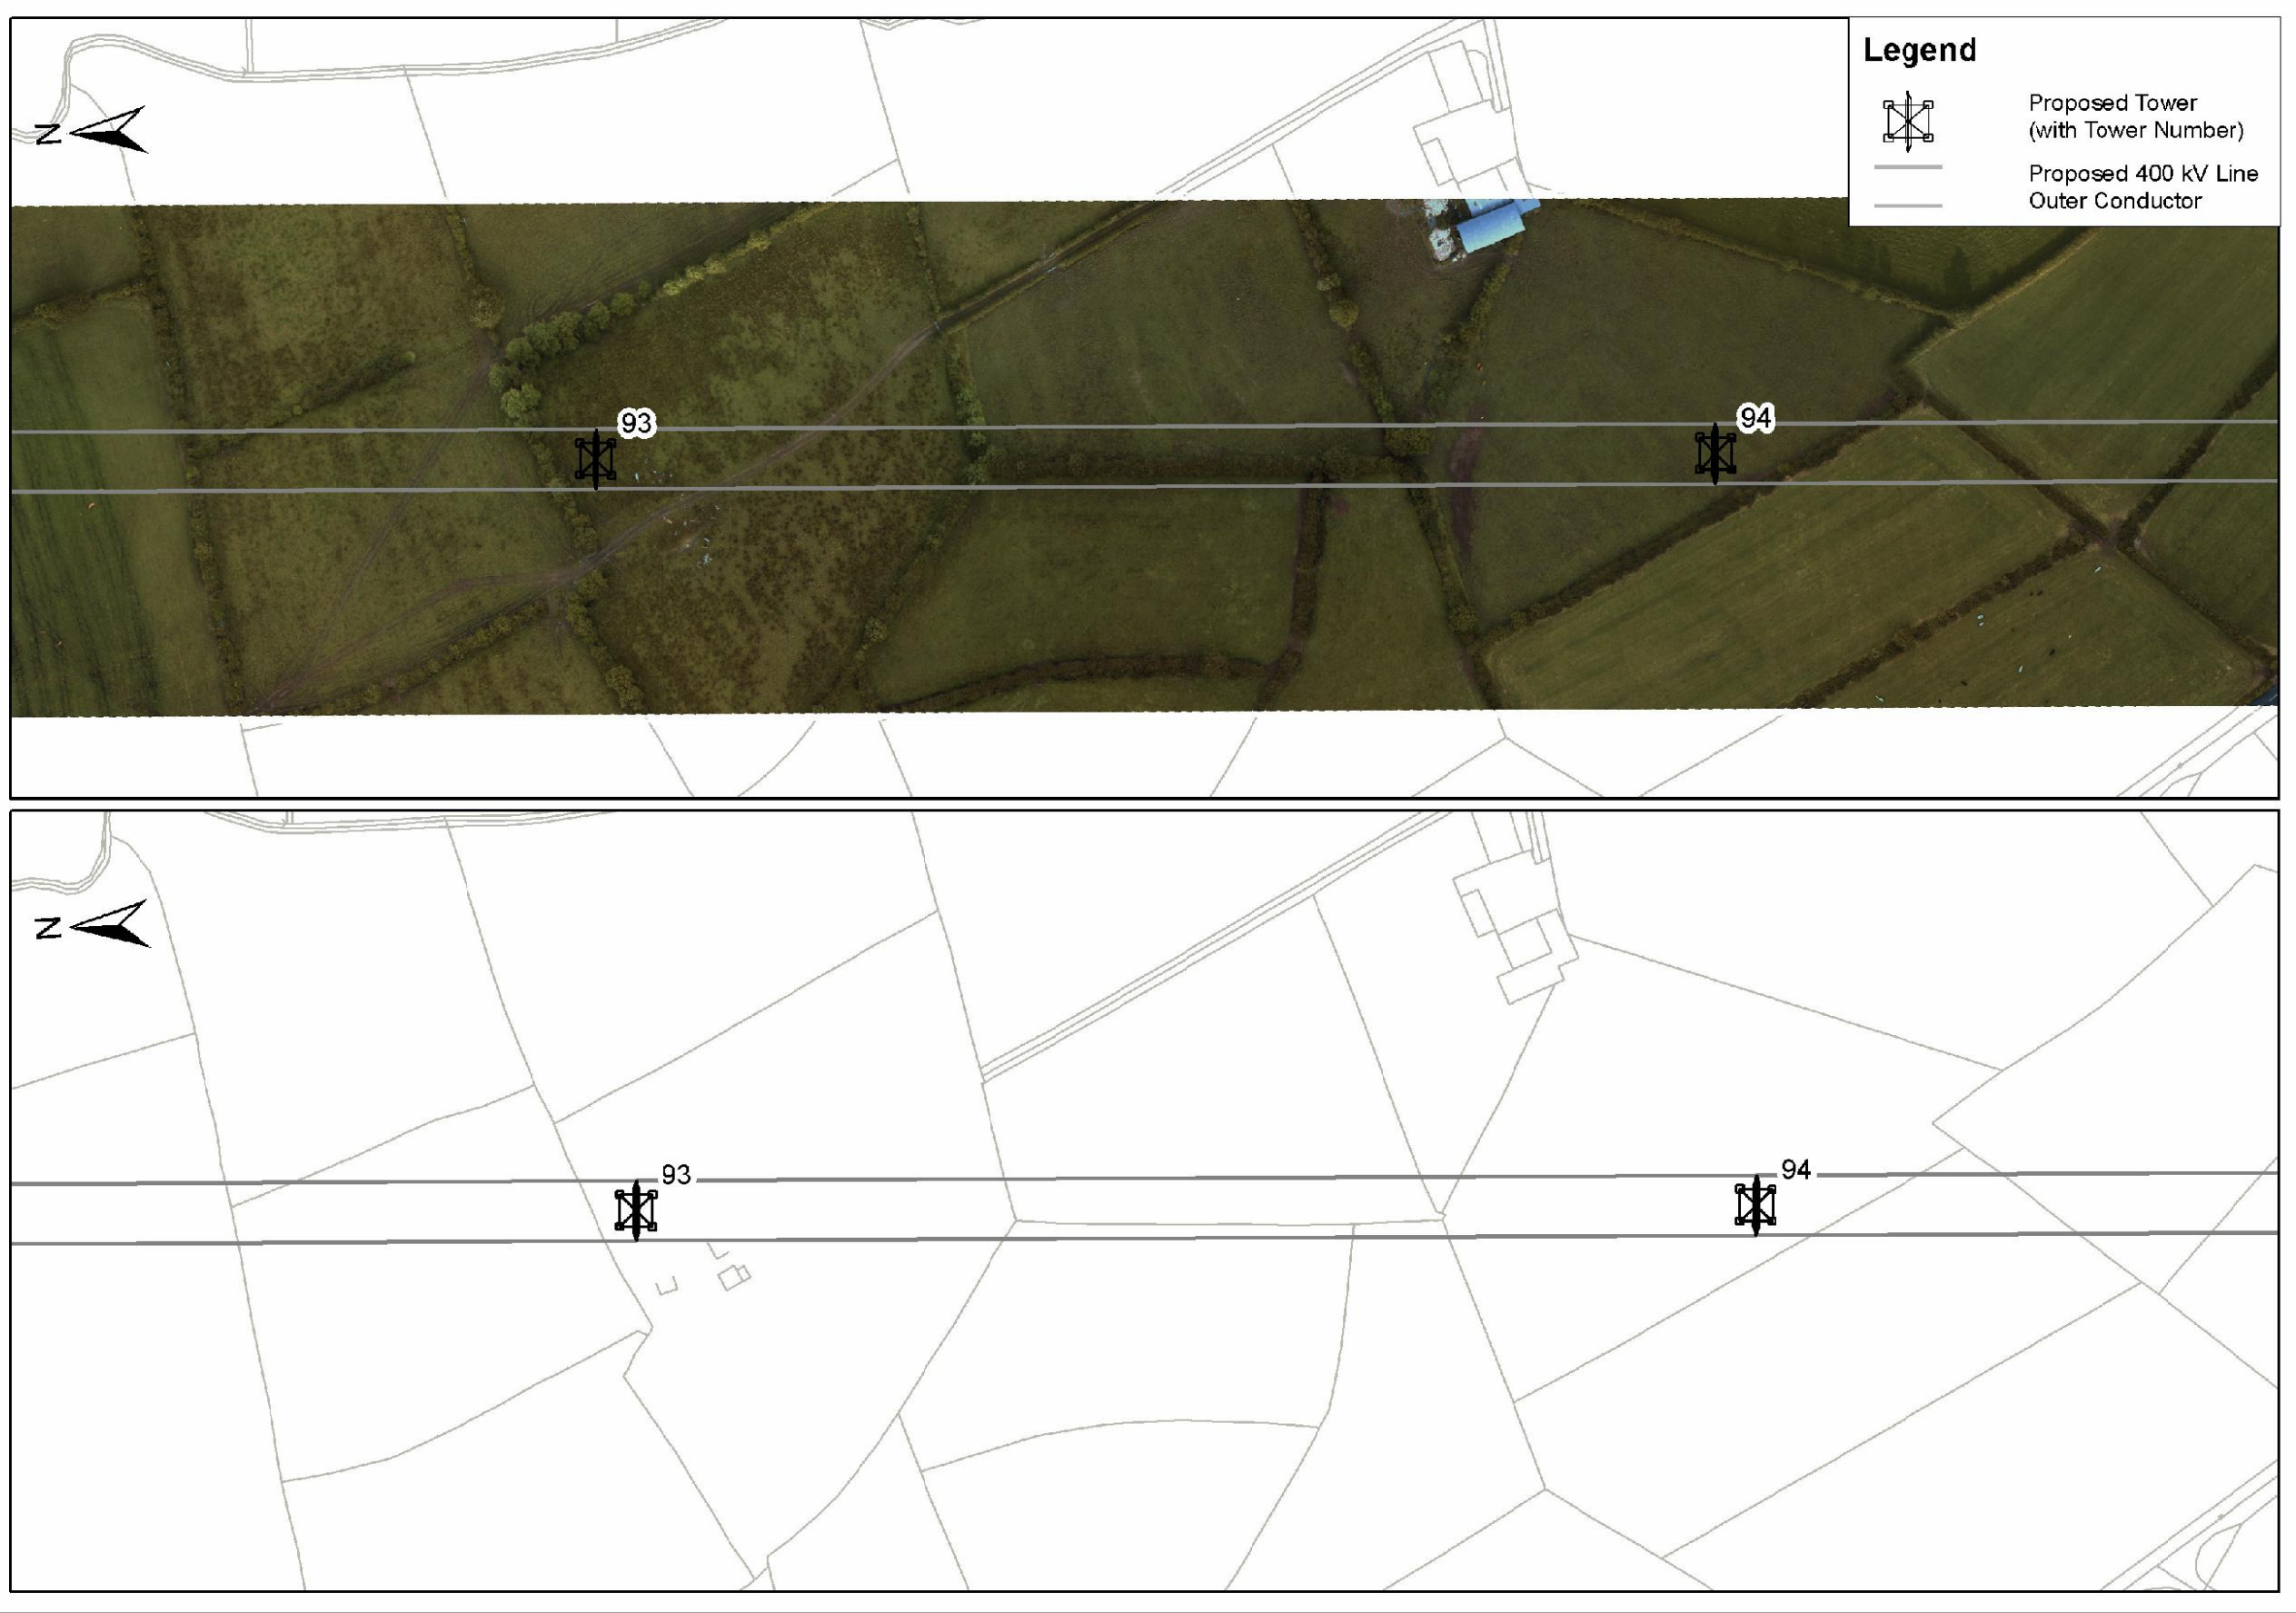

View 5: 1/500

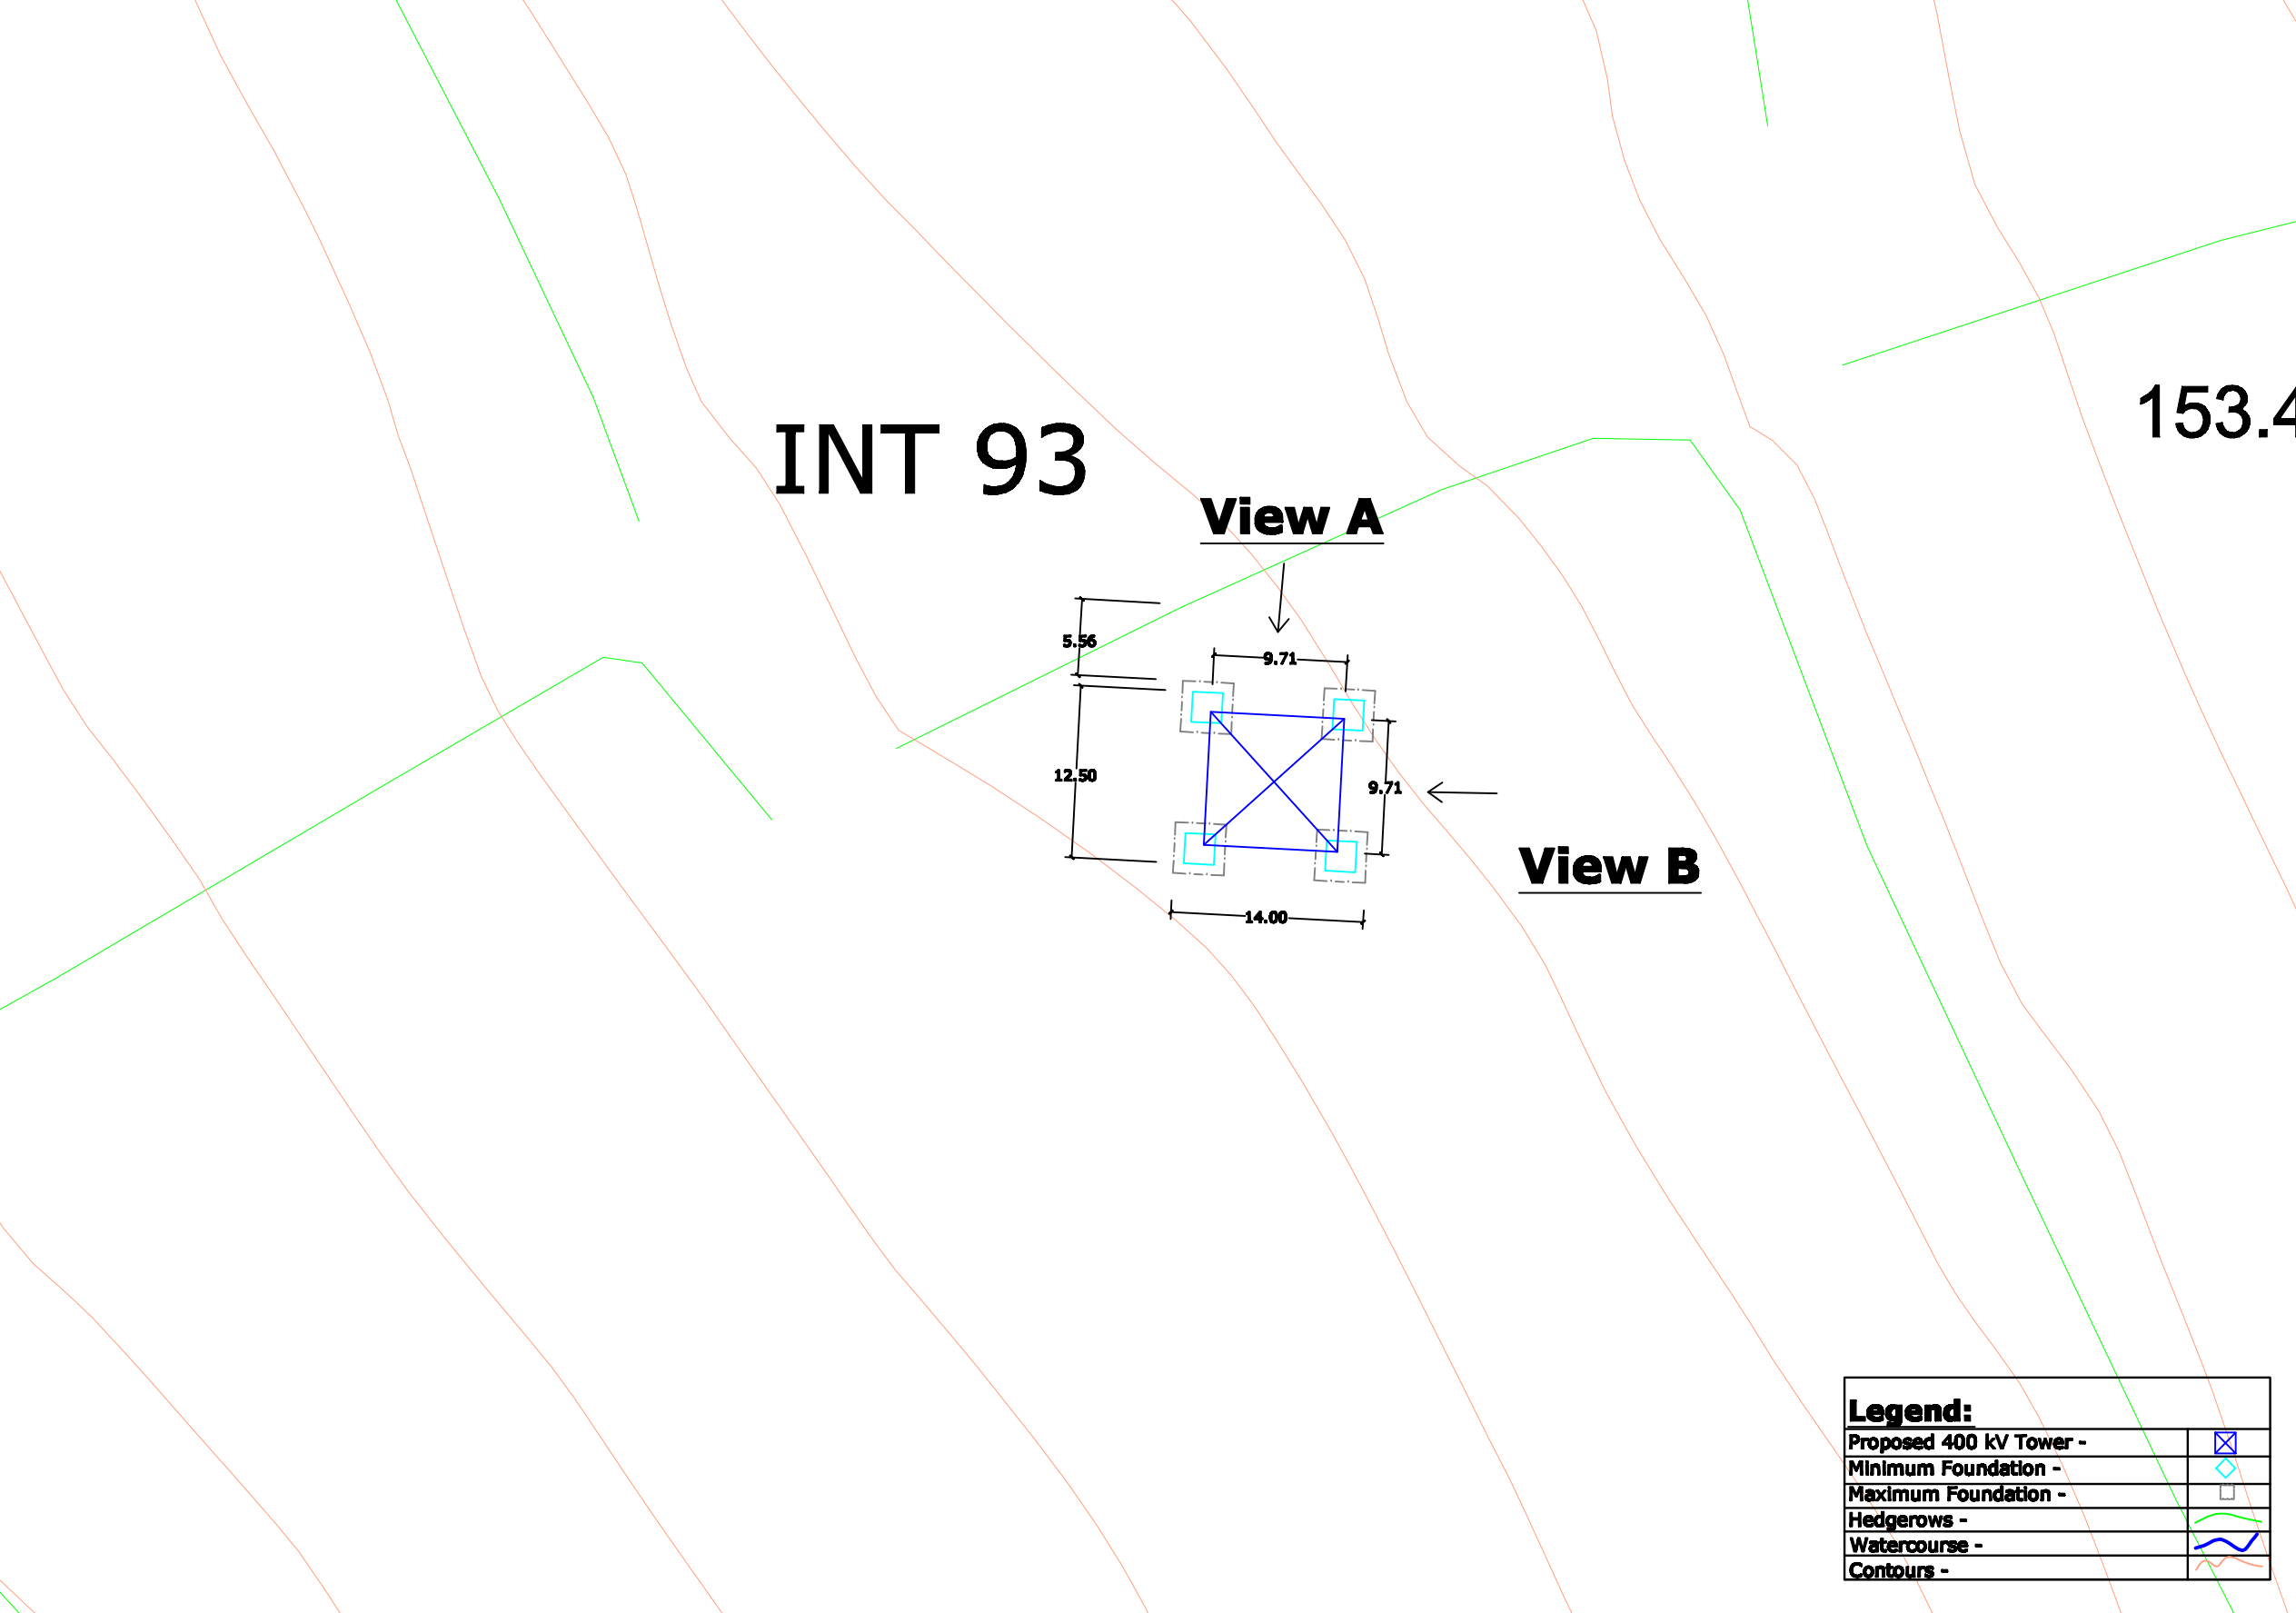

- View 1 - Site Location Map
View 2 - Tower Drawing
View 3 - Associated Works Drawing
View 4 - Overhead Line Route Map
View 5 - Tower & Foundation Layout

Note:
All foundations and towers are square in plan.

0	00.00.00	ISSUED FOR	AS	AS	AS	AS
REV.	DATE	PURPOSE OF ISSUE - PRELIMINARY UNLESS INDICATED	DRN	PROJ	VER	APP
TENDER	APPROVAL	CONSTRUCTION	AS-BUILT	REVIS		
Client	N.I.E.					
Project	Tyrone - Cavan 400 kV Interconnector					
Contract						
Drawing Title	Proposed 400 kV Line Structure Location No 93 Composite Drawing					
Production Unit	High Voltage					
ESP International ESP Energy Innovation						
ESP Engineering Solutions, Stephen Court, 16-21 St. Stephen's Green, Dublin 2, Ireland. Tel: +353 (0)1 708 8000 Fax: +353 (0)1 708 7188 Email: marketing@esp.ie Web: www.esp.ie ESP Engineering Solutions is a trading name of ESP Engineering & Facility Management Limited. Registered Office as above. Registered in Ireland No. 112254.						
DRN	PROJ	VER	APP	DATE		
JN	JN	CM	JD	AS	April 2013	
Client Rep	Rev	Rev	Rev	Rev	102 AD As Shown	
DRAWING NUMBER				PE687-D141-093-093-000		