



View 1
Not To
Scale

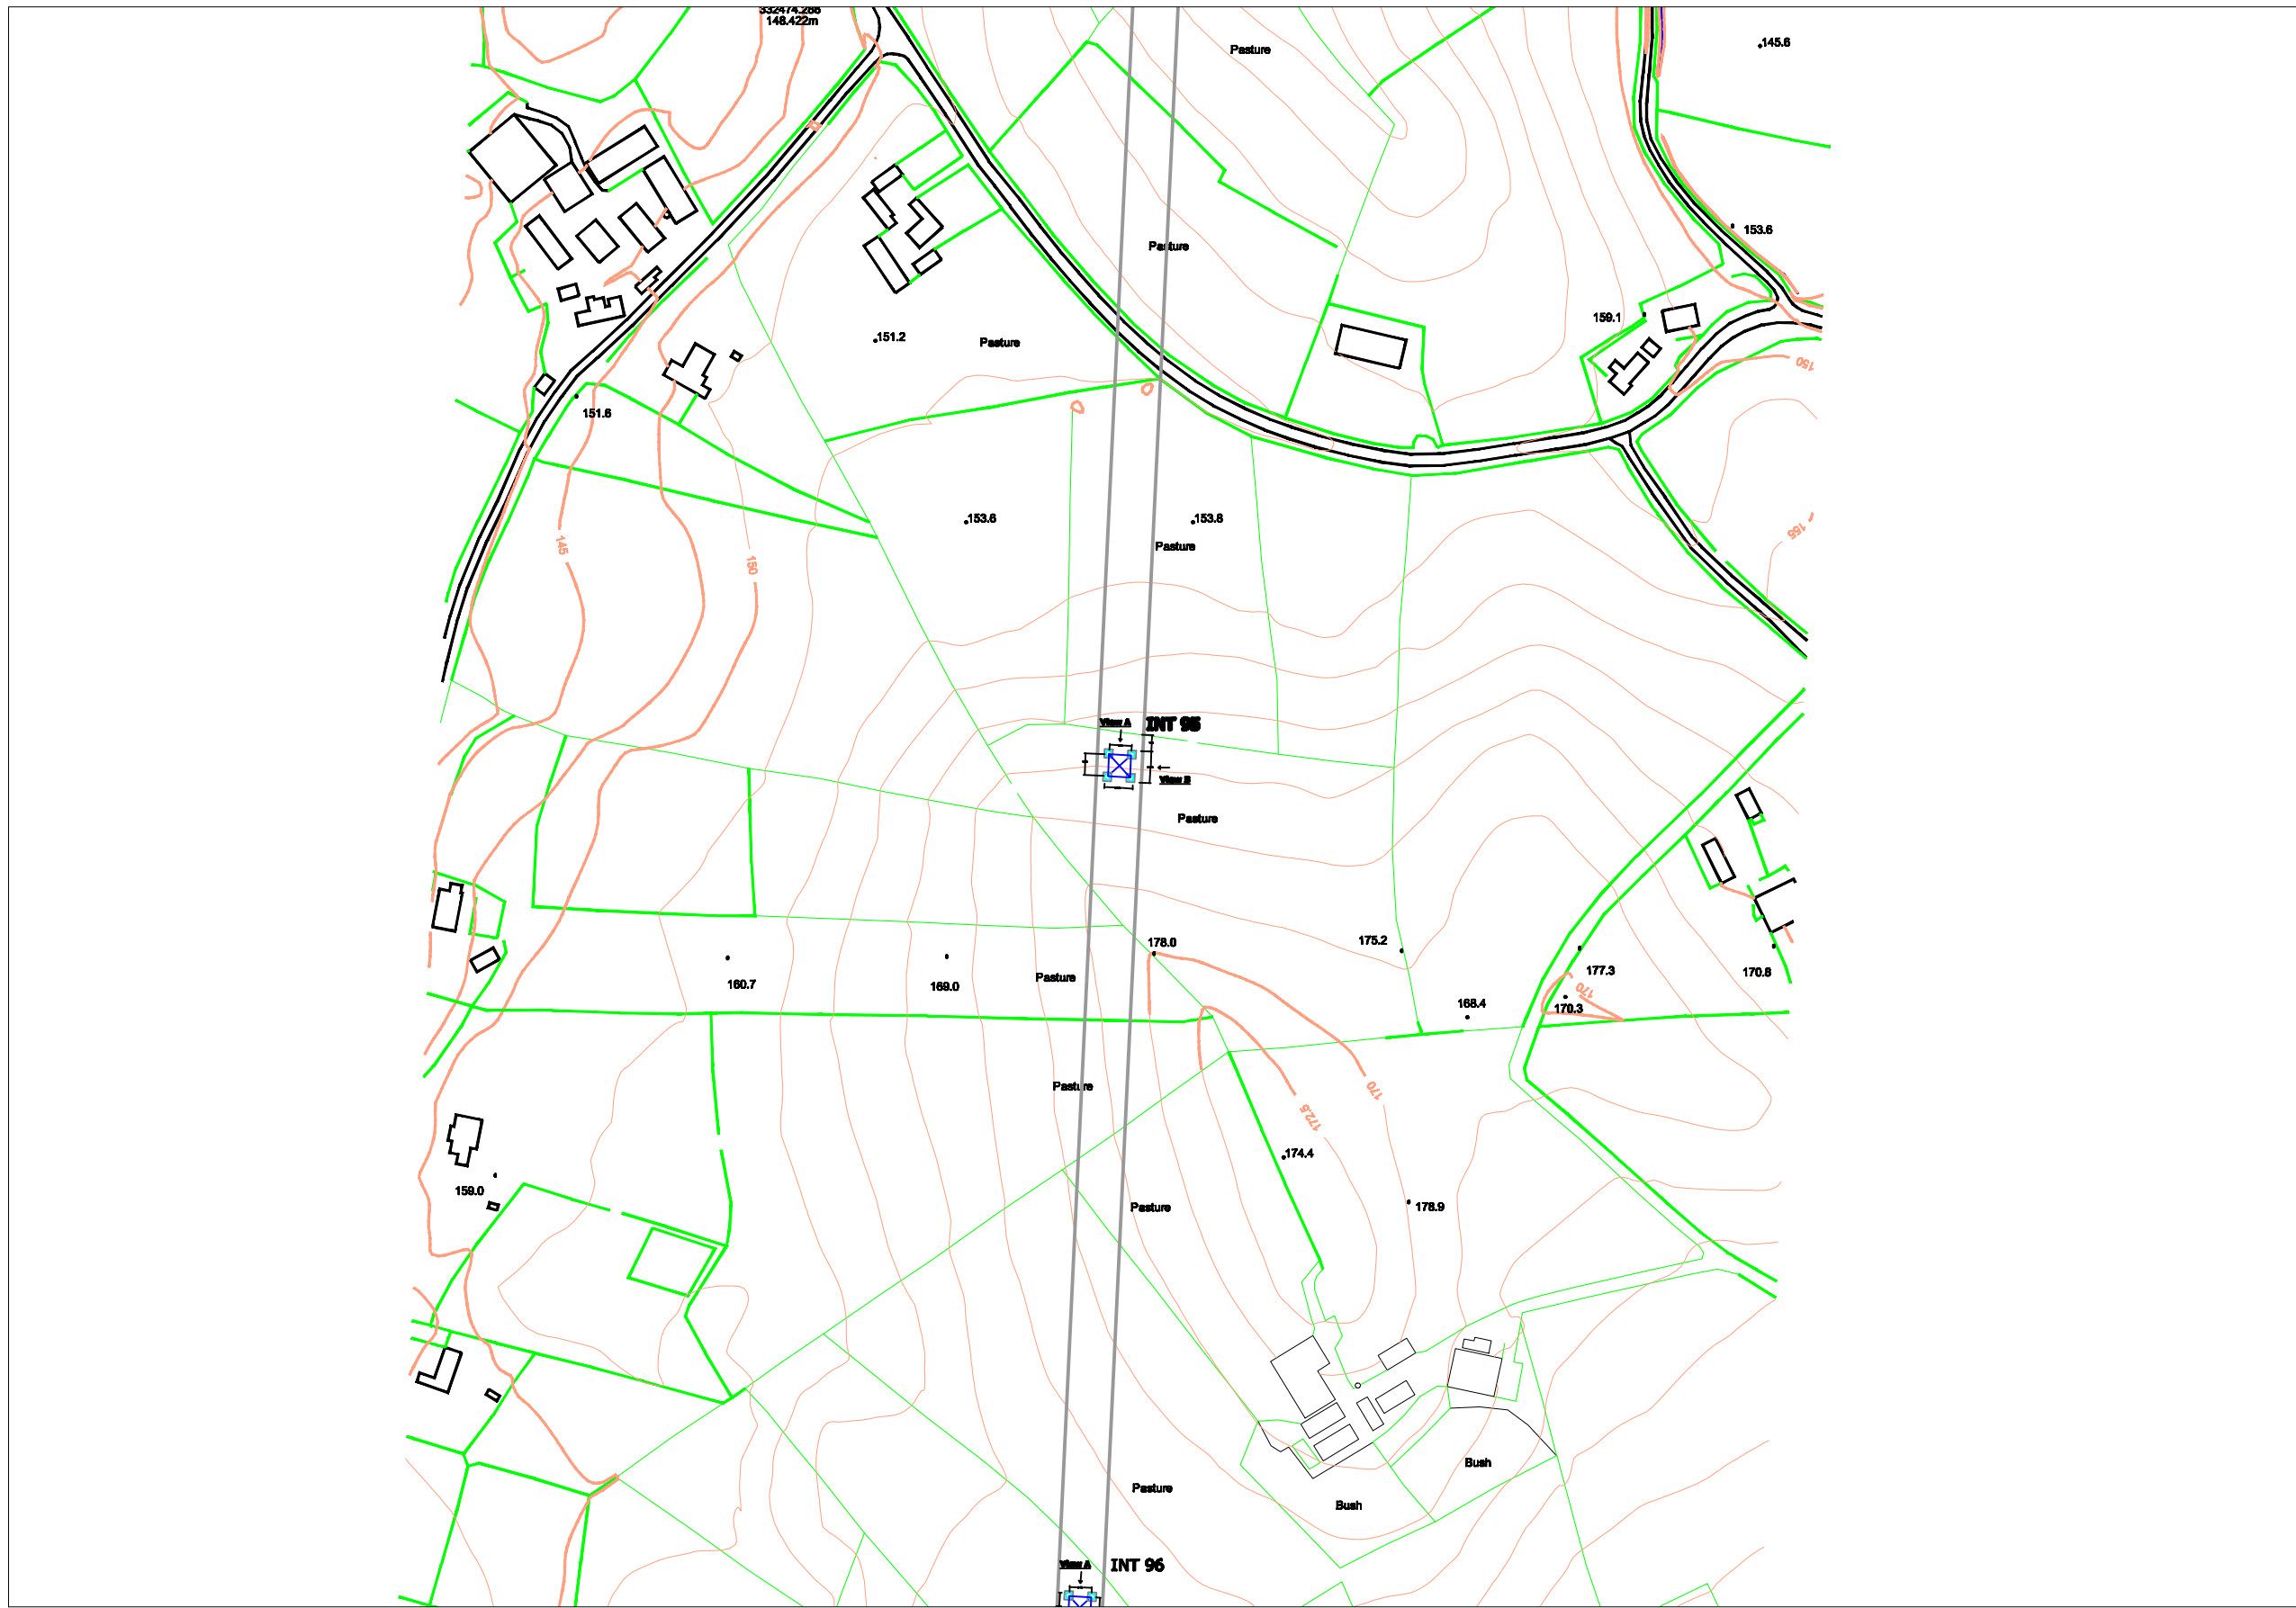


View 2: 1/100

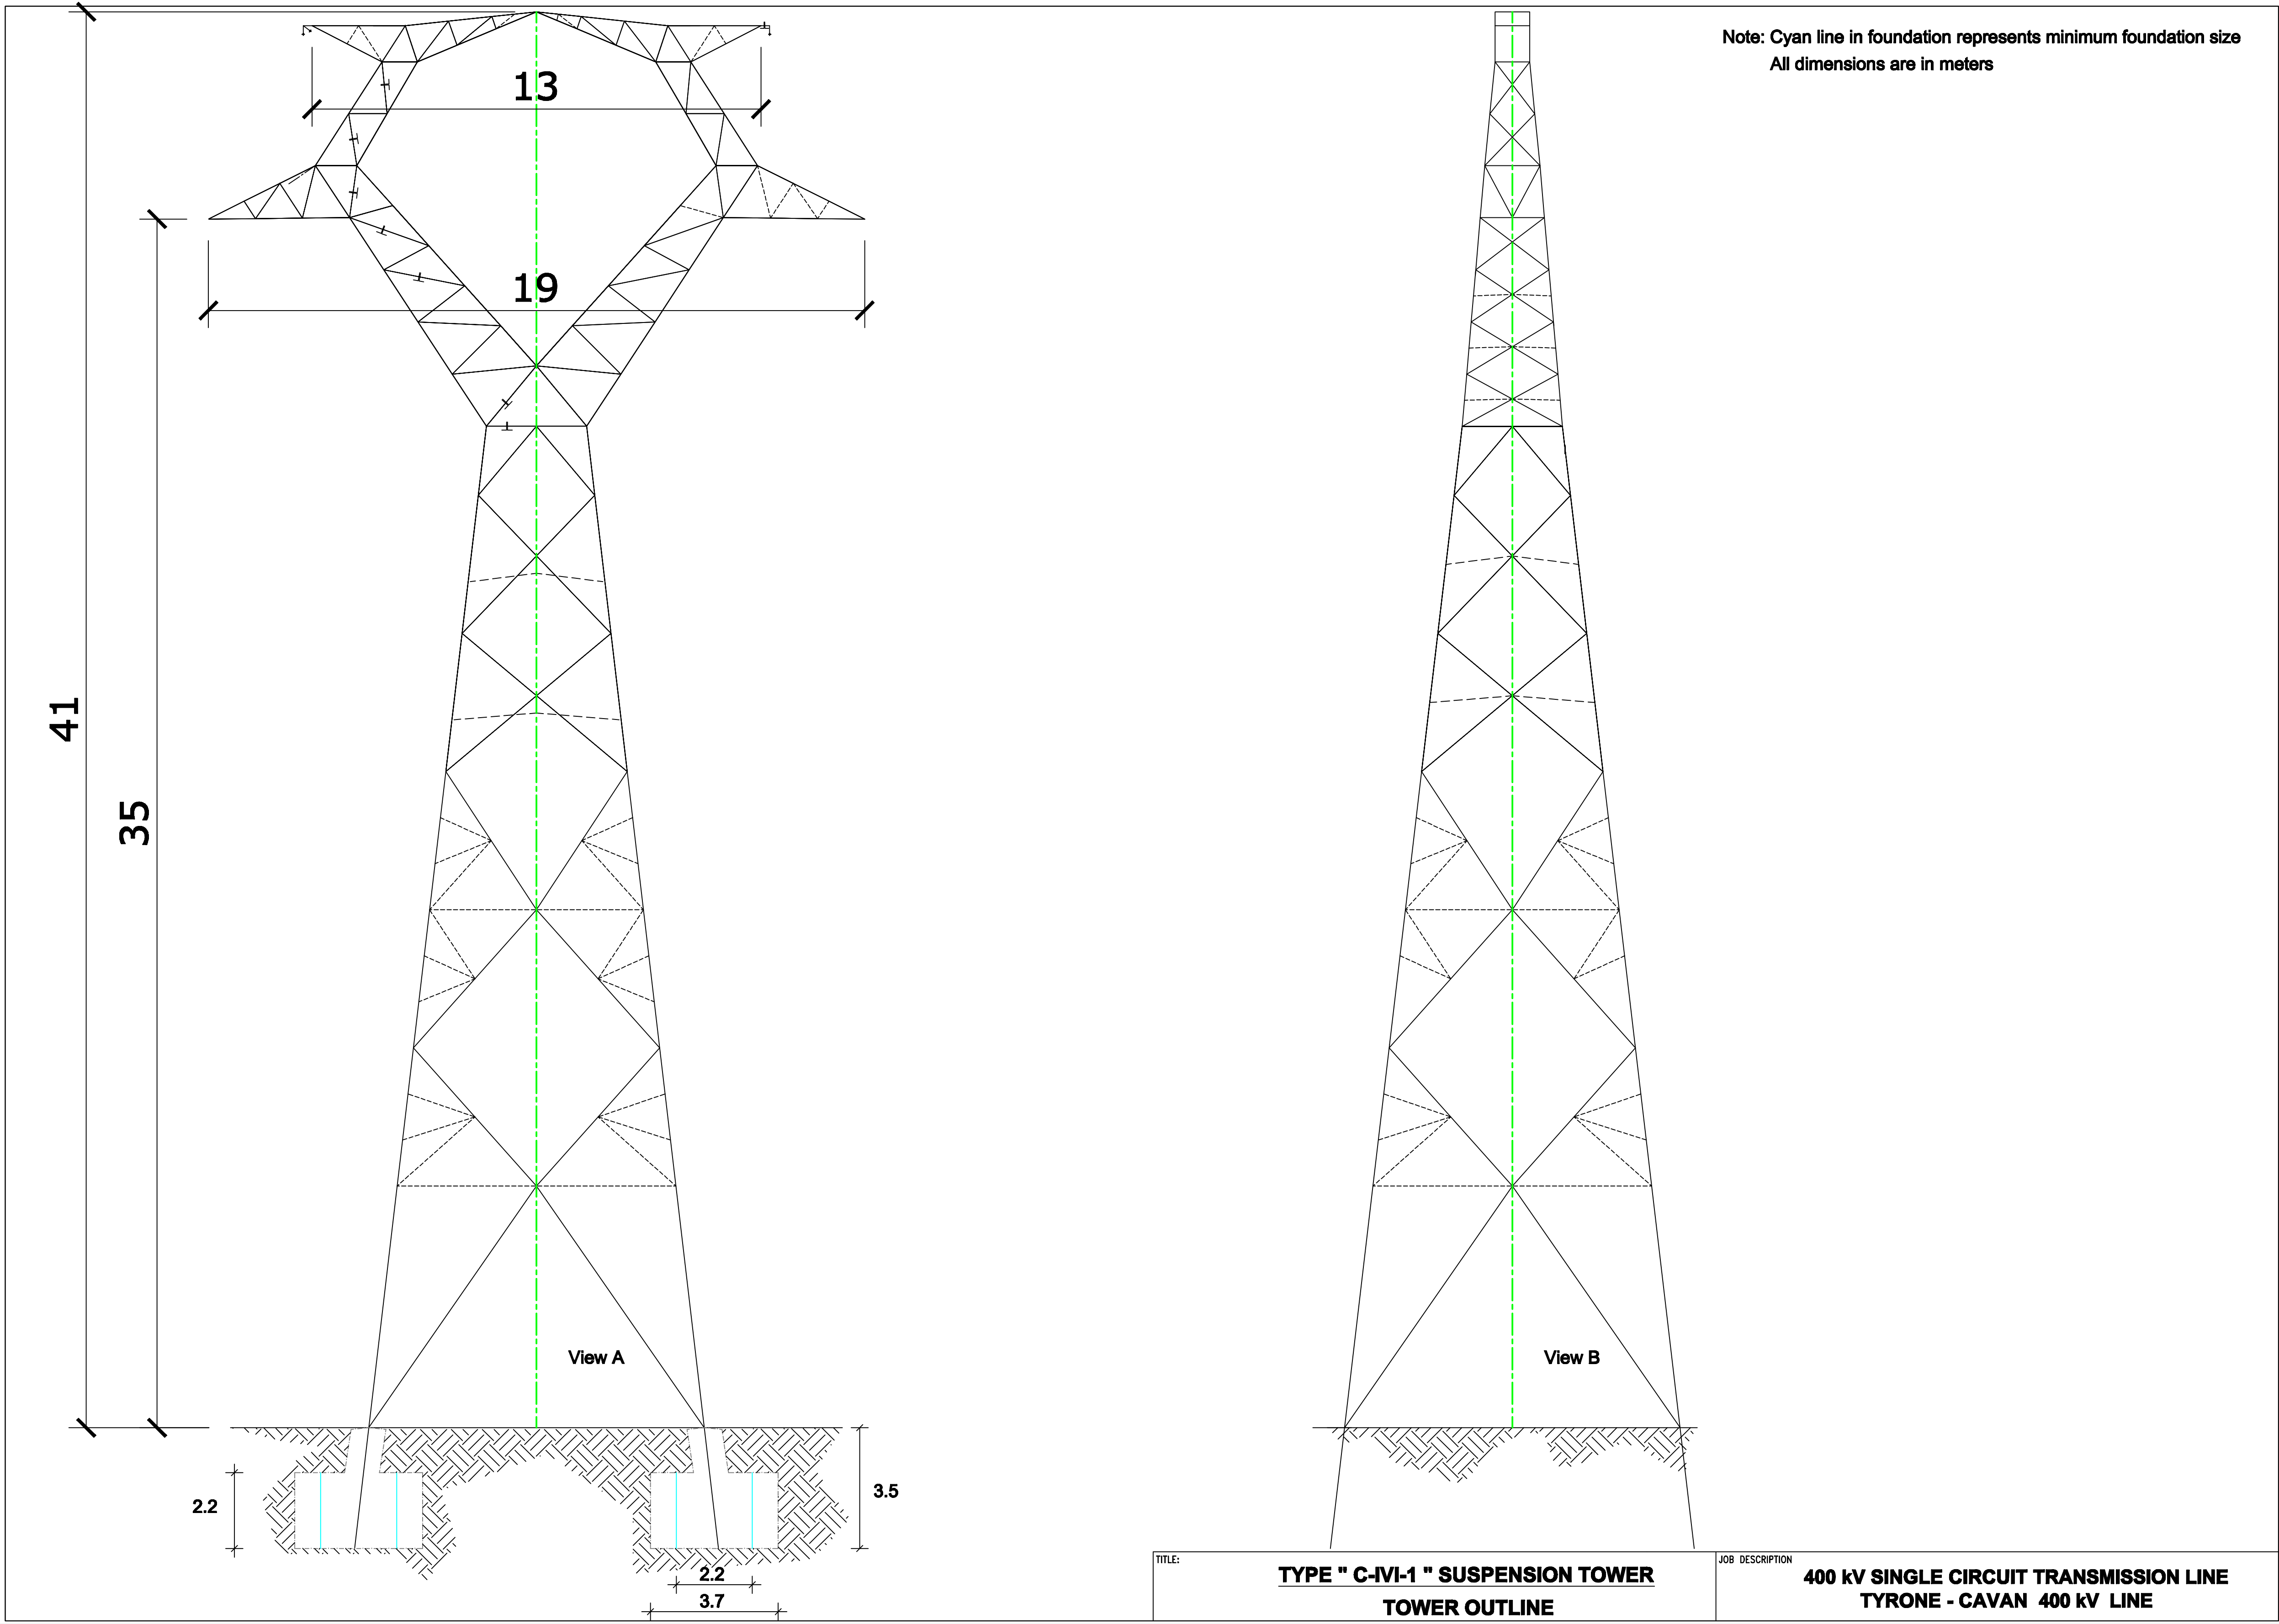

View 3: Not To Scale




View 4: Not To Scale

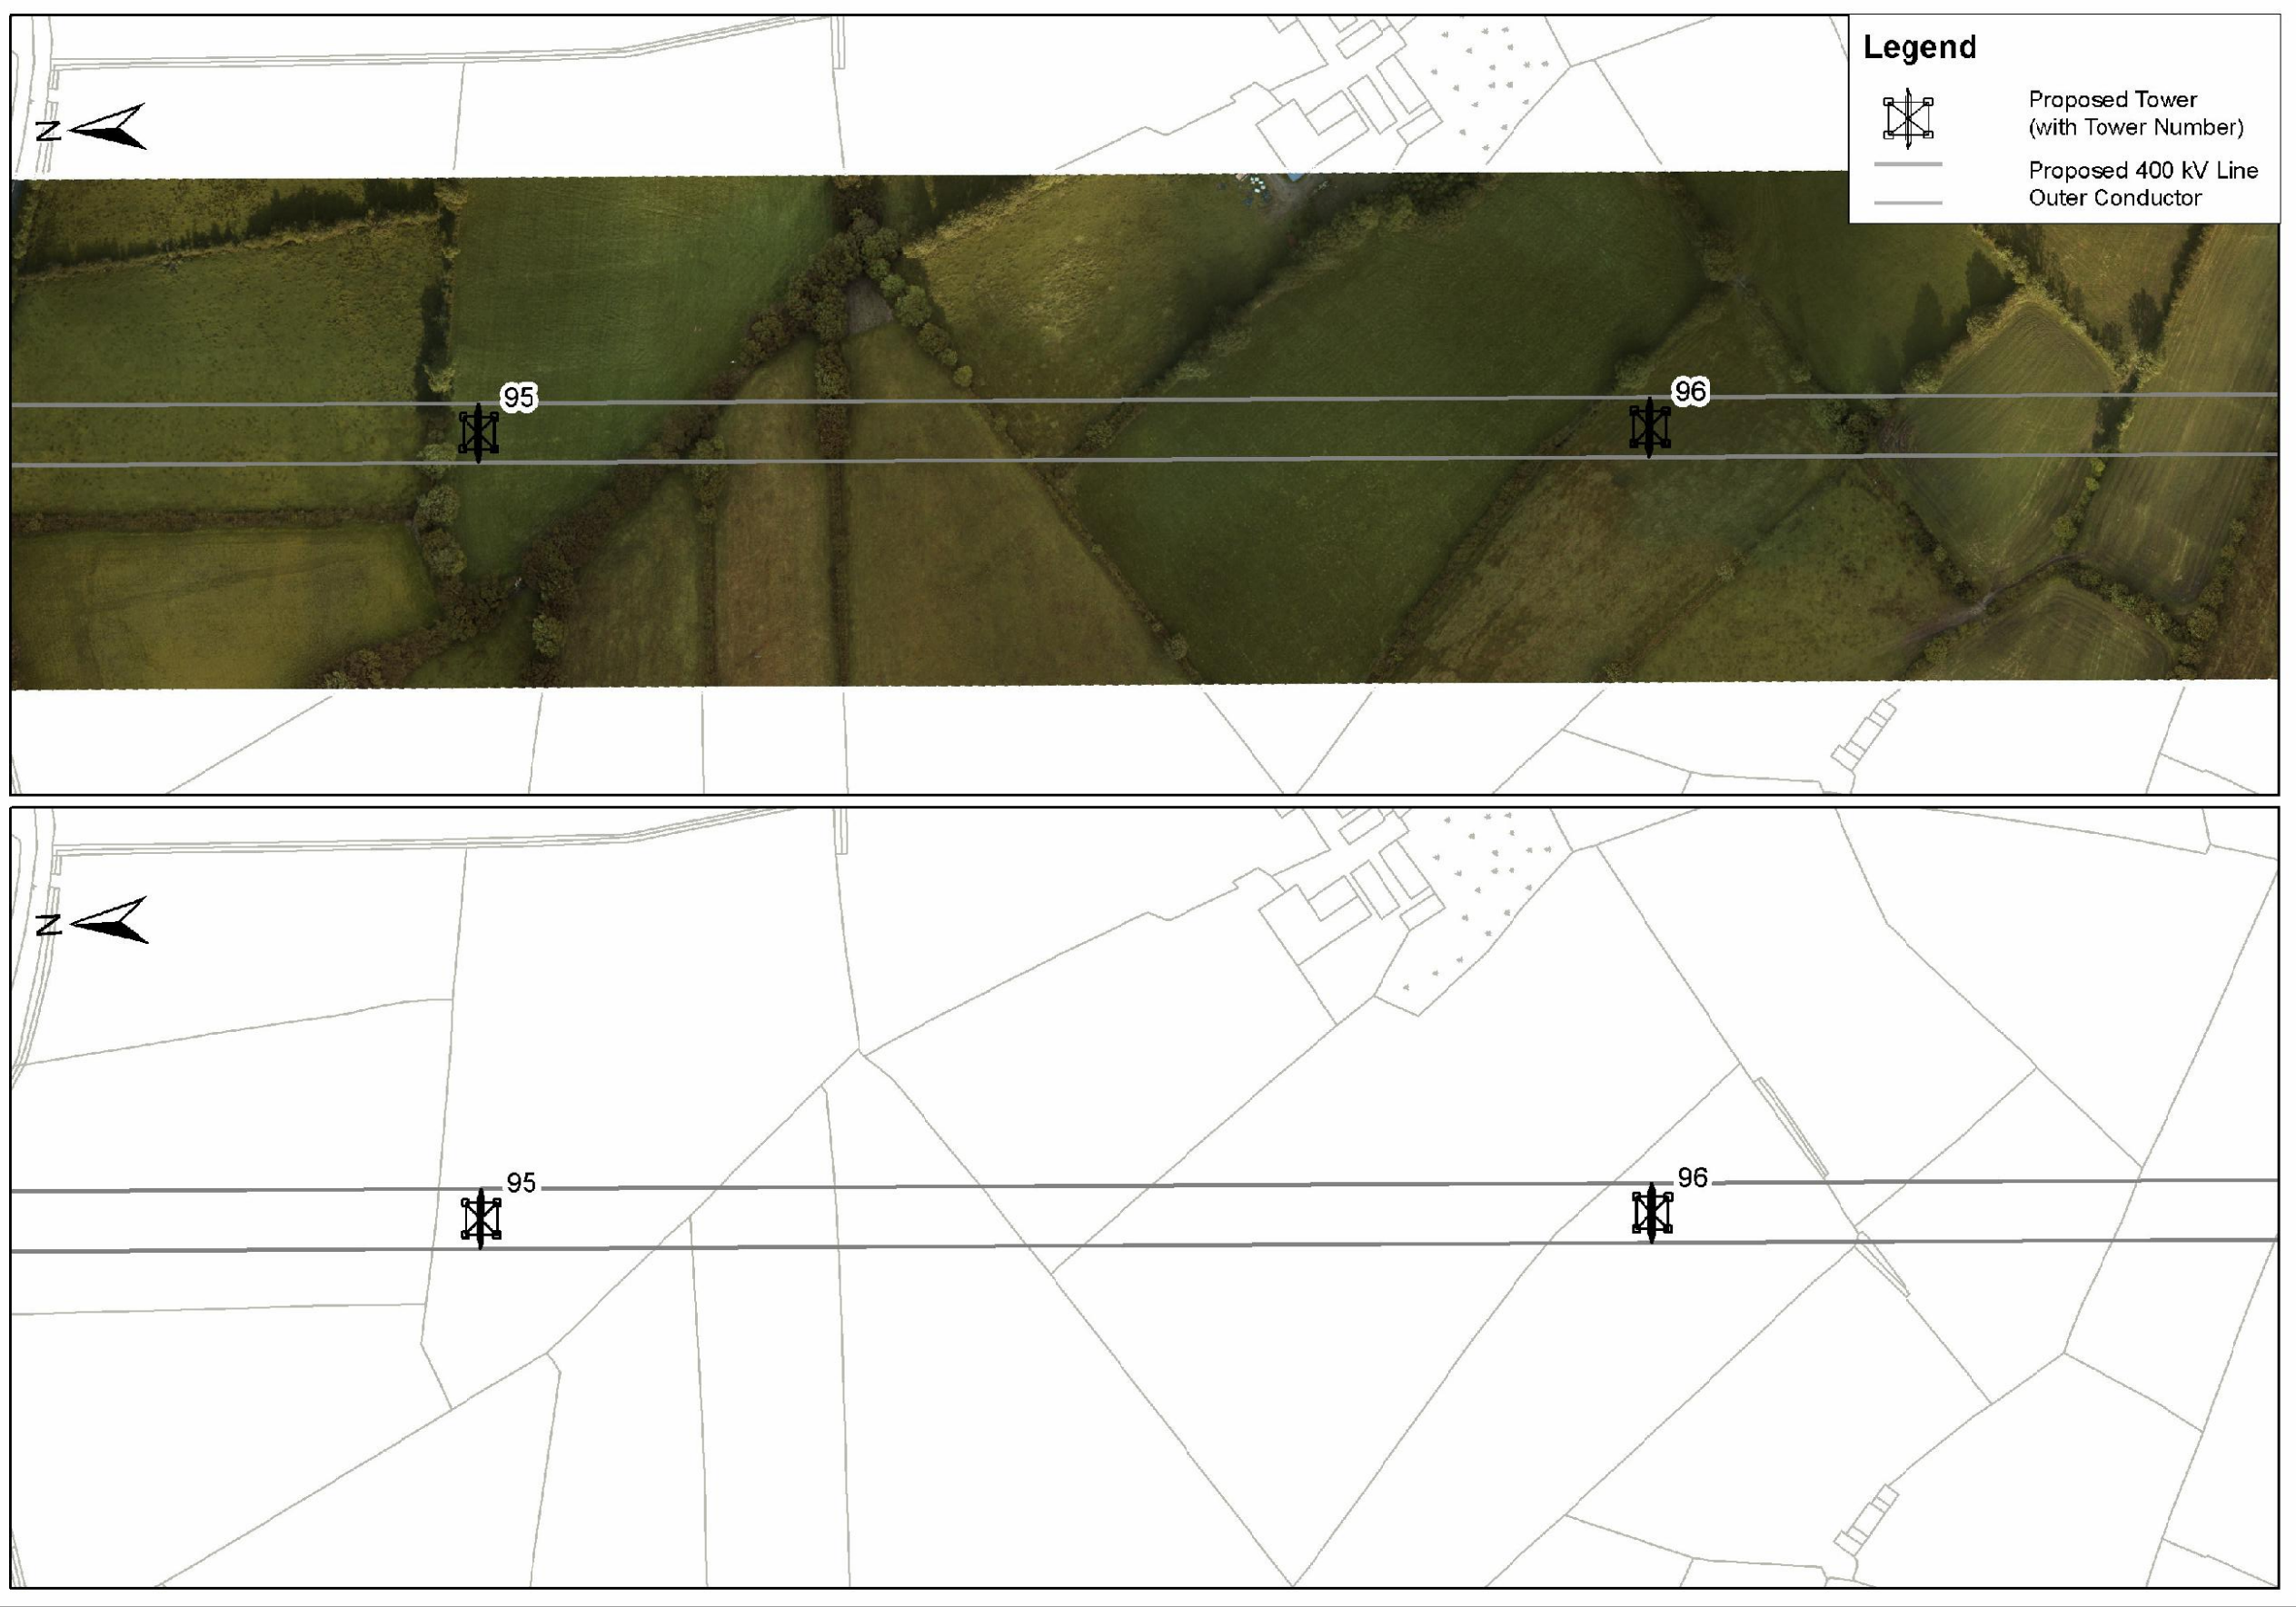

- View 1 - Site Location Map
- View 2 - Tower Drawing
- View 3 - Associated Works Drawing
- View 4 - Overhead Line Route Map
- View 5 - Tower & Foundation Layout

View 5: 1/500

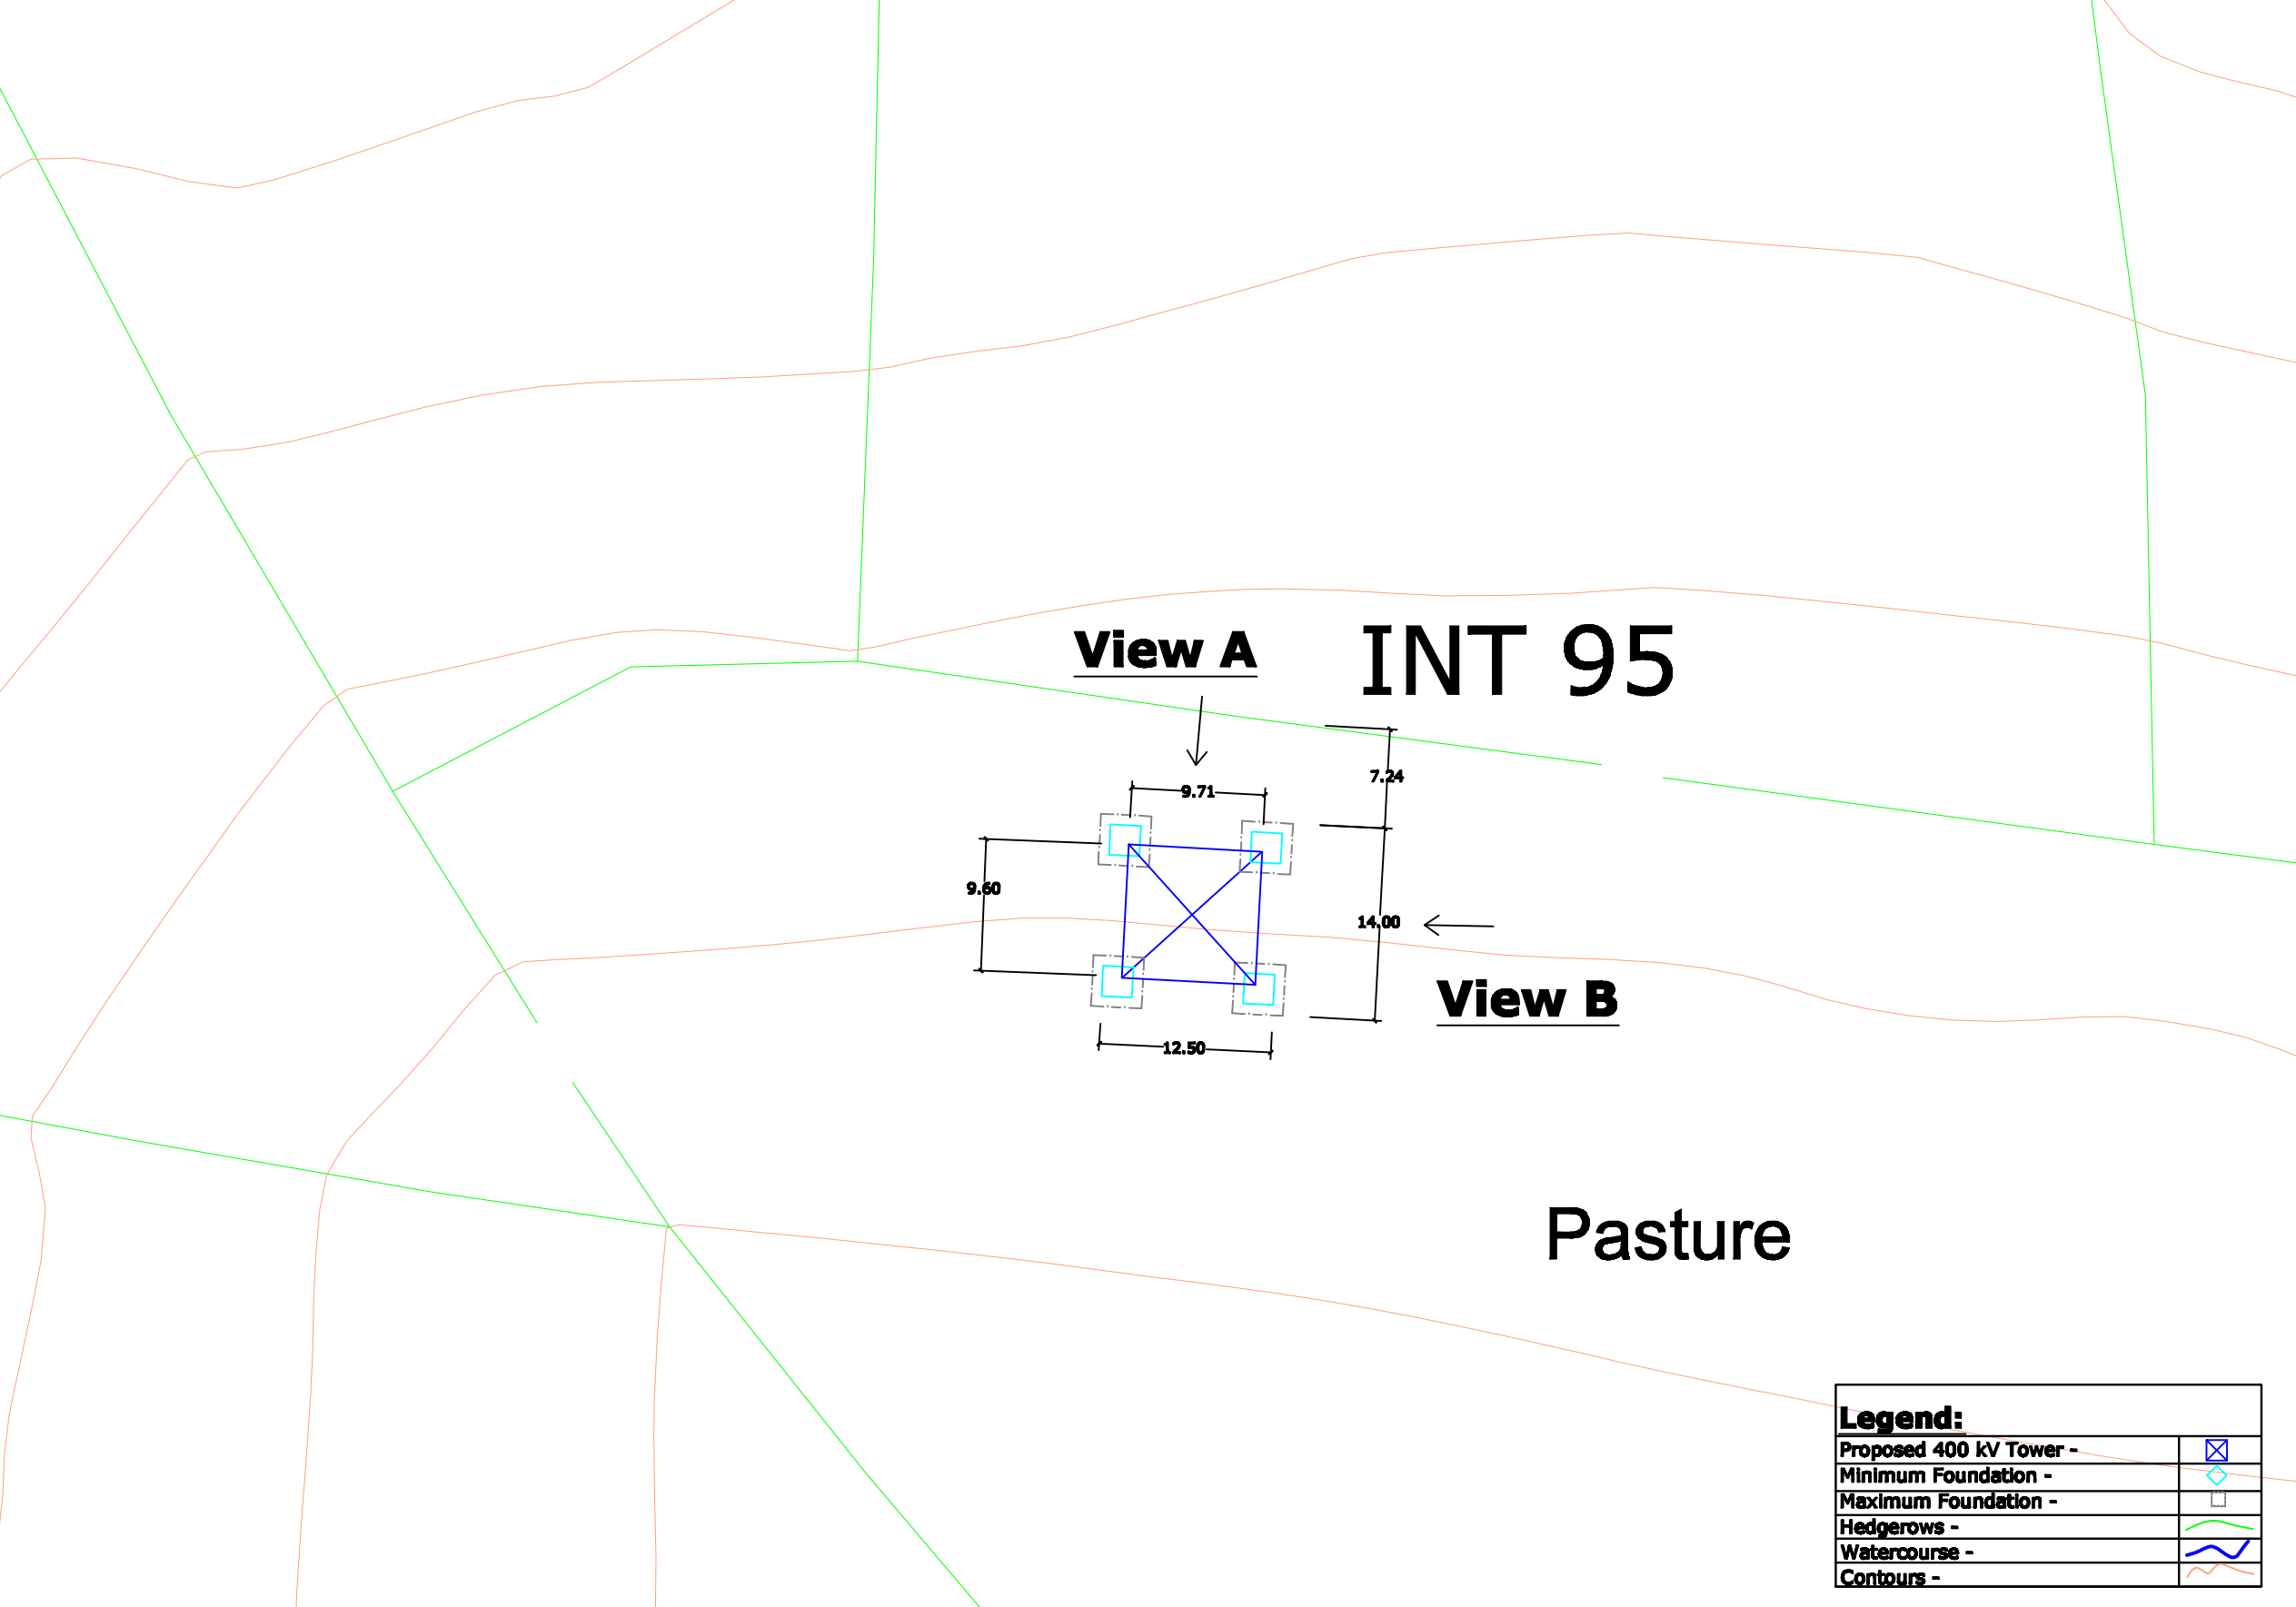

Note:
All foundations and towers are square in plan.

0	00.00.00	ISSUED FOR --	AS	AS	AS	AS			
REV.	DATE	REVISION DESCRIPTION	DRN	PROJ	VER	APP			
PURPOSE OF ISSUE - PRELIMINARY UNLESS INDICATED									
TENDER	<input type="checkbox"/>	CUSTOMER APPROVAL	<input type="checkbox"/>	CONSTRUCTION	<input type="checkbox"/>	AS-BUILT	<input type="checkbox"/>	REVISED	<input type="checkbox"/>
Client							N.I.E.		
Project							Tyrone - Cavan 400 kV Interconnector		
Contract									
Drawing Title							Proposed 400 kV Line Structure Location No 95 Composite Drawing		
Production Unit							High Voltage		
Client							International		
Client Ref							JN		
Project							JN		
Version							CM		
Appr'd							JD		
Rev'd							102		
Rev'd							AD		
Rev'd							As Shown		
Drawing Number							PE687-D141-093-095-000		