
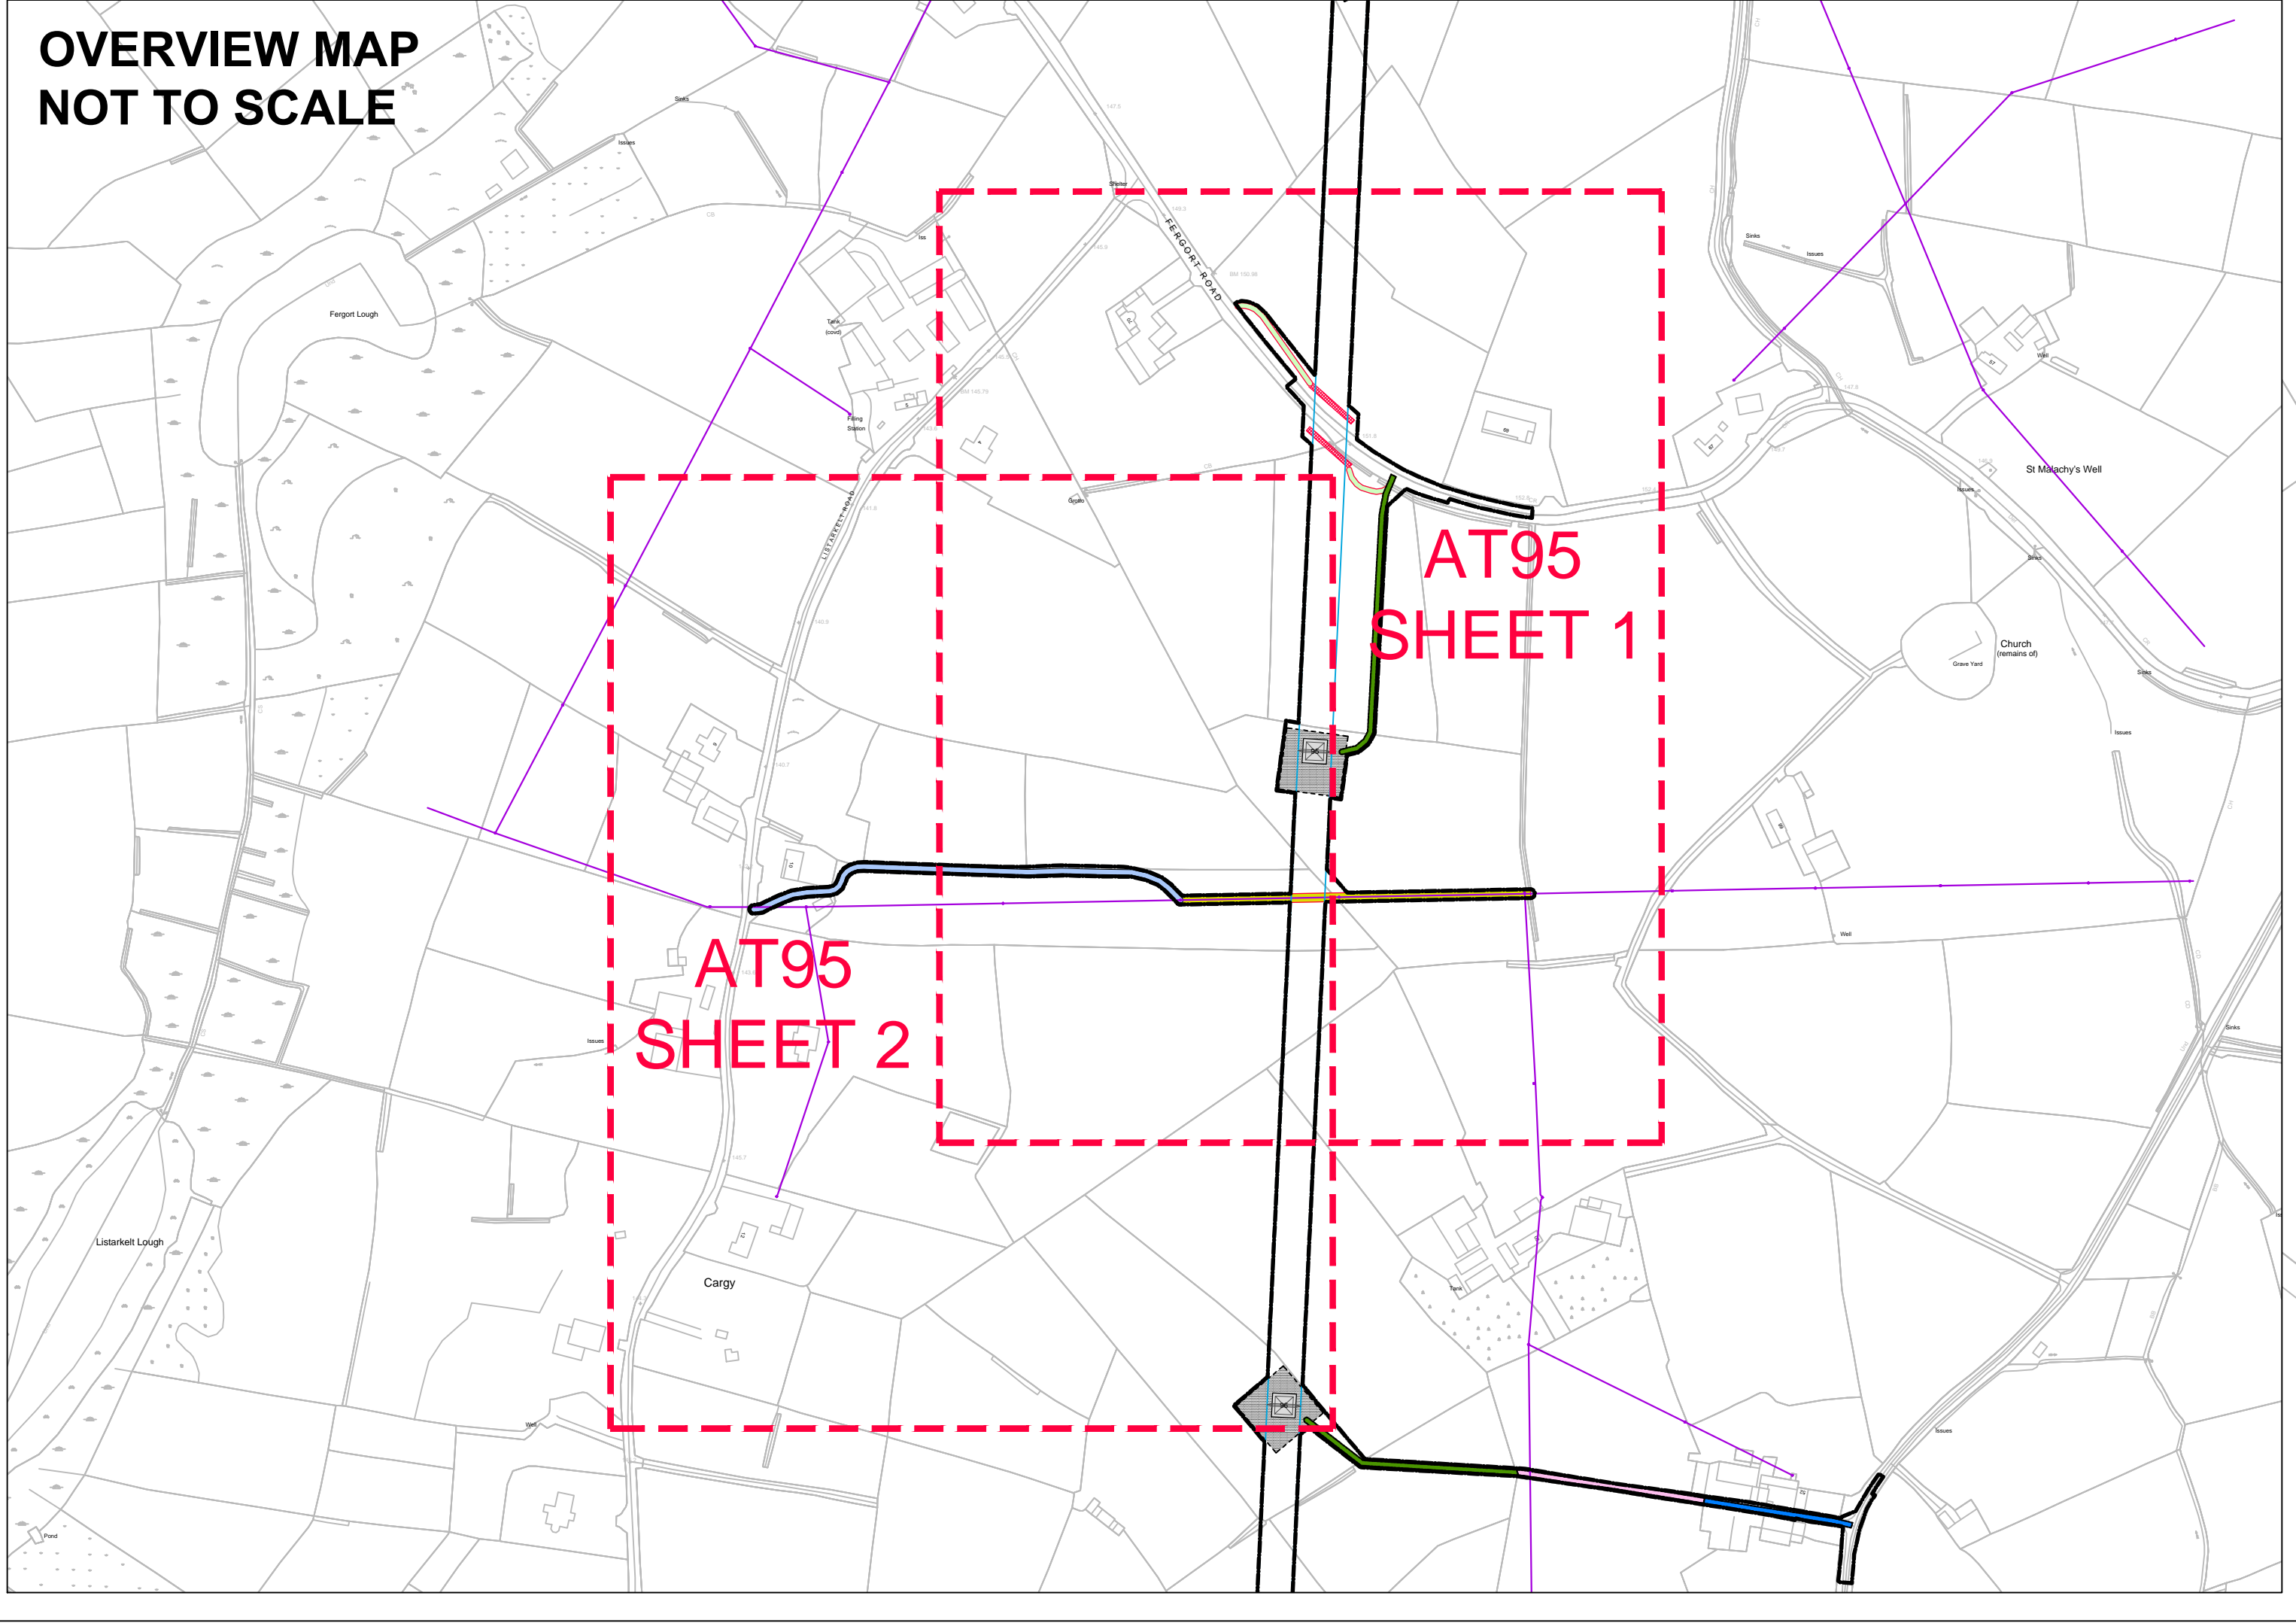


LISTARKELT ROAD

Grotto

This material is based upon Crown Copyright and is reproduced with the permission of Land & Property Services under delegated authority from the Controller of Her Majesty's Stationery Office. © Crown Copyright & database rights FLA213. Unauthorised reproduction infringes © Crown copyright and may lead to prosecution or civil proceedings.

141.8
140.9
140.7
142.2
143.6
145.7

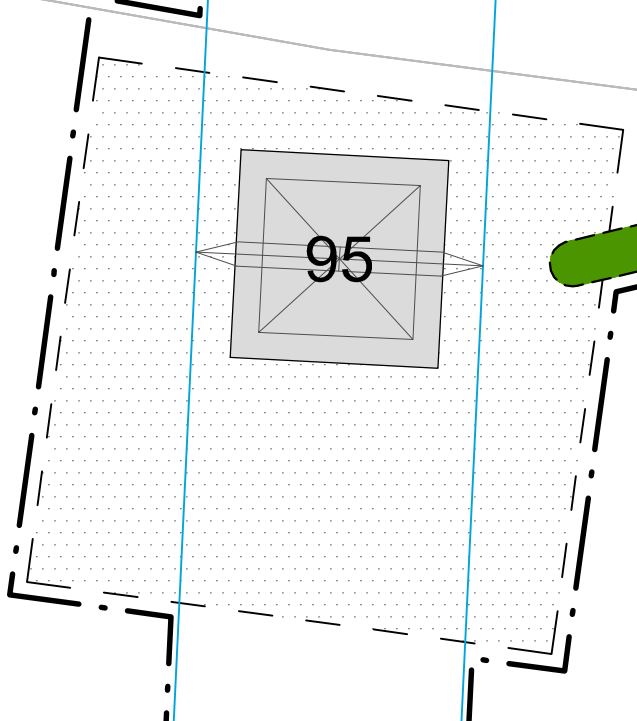

- LEGEND**
- Proposed Substation Site
 - Proposed Tower and Maximum Tower Foundation
 - Proposed 400kV Overhead Line
 - Proposed Working Area (Temporary Fencing) (35 x 35m or 1225 sq.m)
 - Proposed Stringing Position
 - Stringing Position Corridor
 - Proposed Stone
 - Existing Stone / Lane
 - Existing Concrete
 - Grass / Unimproved
 - Existing Tarmac
 - Temporary Guarding Location
 - Guarding Location Access Track
 - Planning Application Boundary
 - Existing 11kV Pole
 - Existing 33kV Pole
 - Existing 11kV Conductor
 - Existing 33kV Conductor
 - Proposed Undergrounding of Existing LV Network Section
 - Existing LV Network Undergrounding Access Track

Client: 

Project: TYRONE TO CAVAN INTERCONNECTOR

Title: TYRONE TO CAVAN
400kV INTERCONNECTOR PROJECT

ACCESS TRACK 95 AT 1:500 SCALE
SHEET 2 OF 2

Design: MH	Drawn: KR
Checked: NIE	App'd: NIE
Date: 10/04/2013	Scale: 1:500 @ A0
No. 60032220/3528/AT 95/2	