




View 1
Not To
Scale

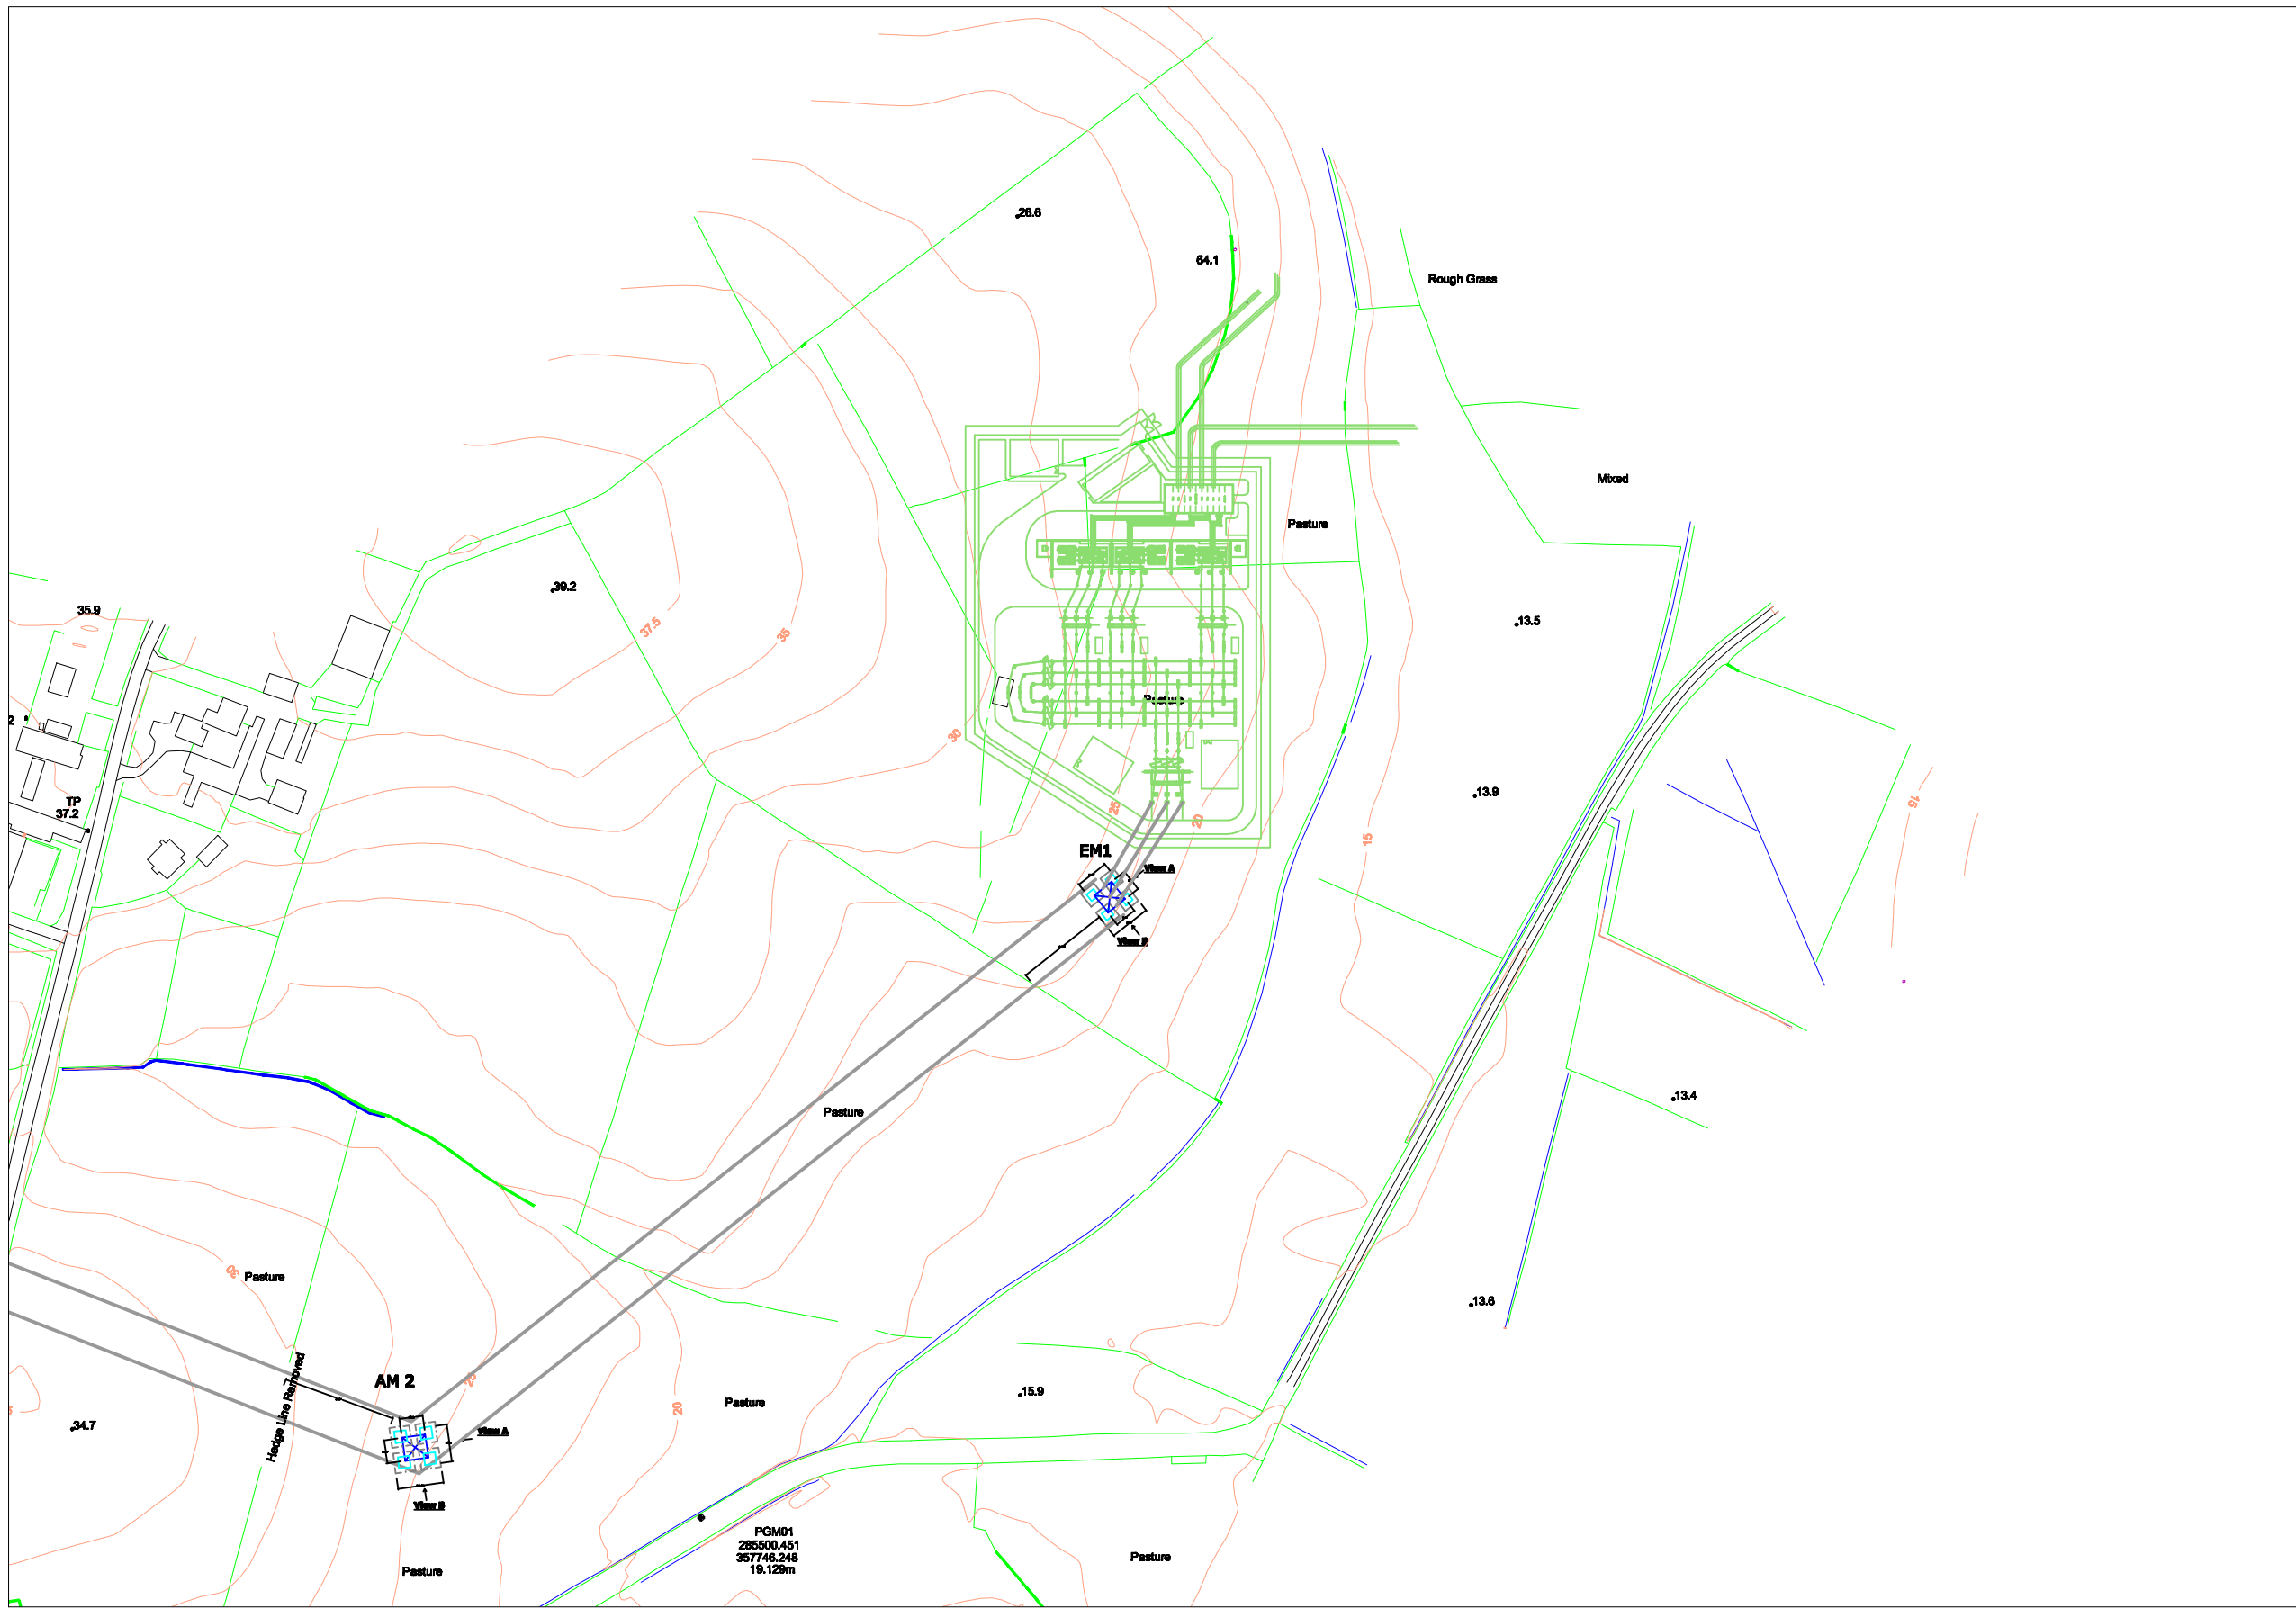


View 2: 1/100

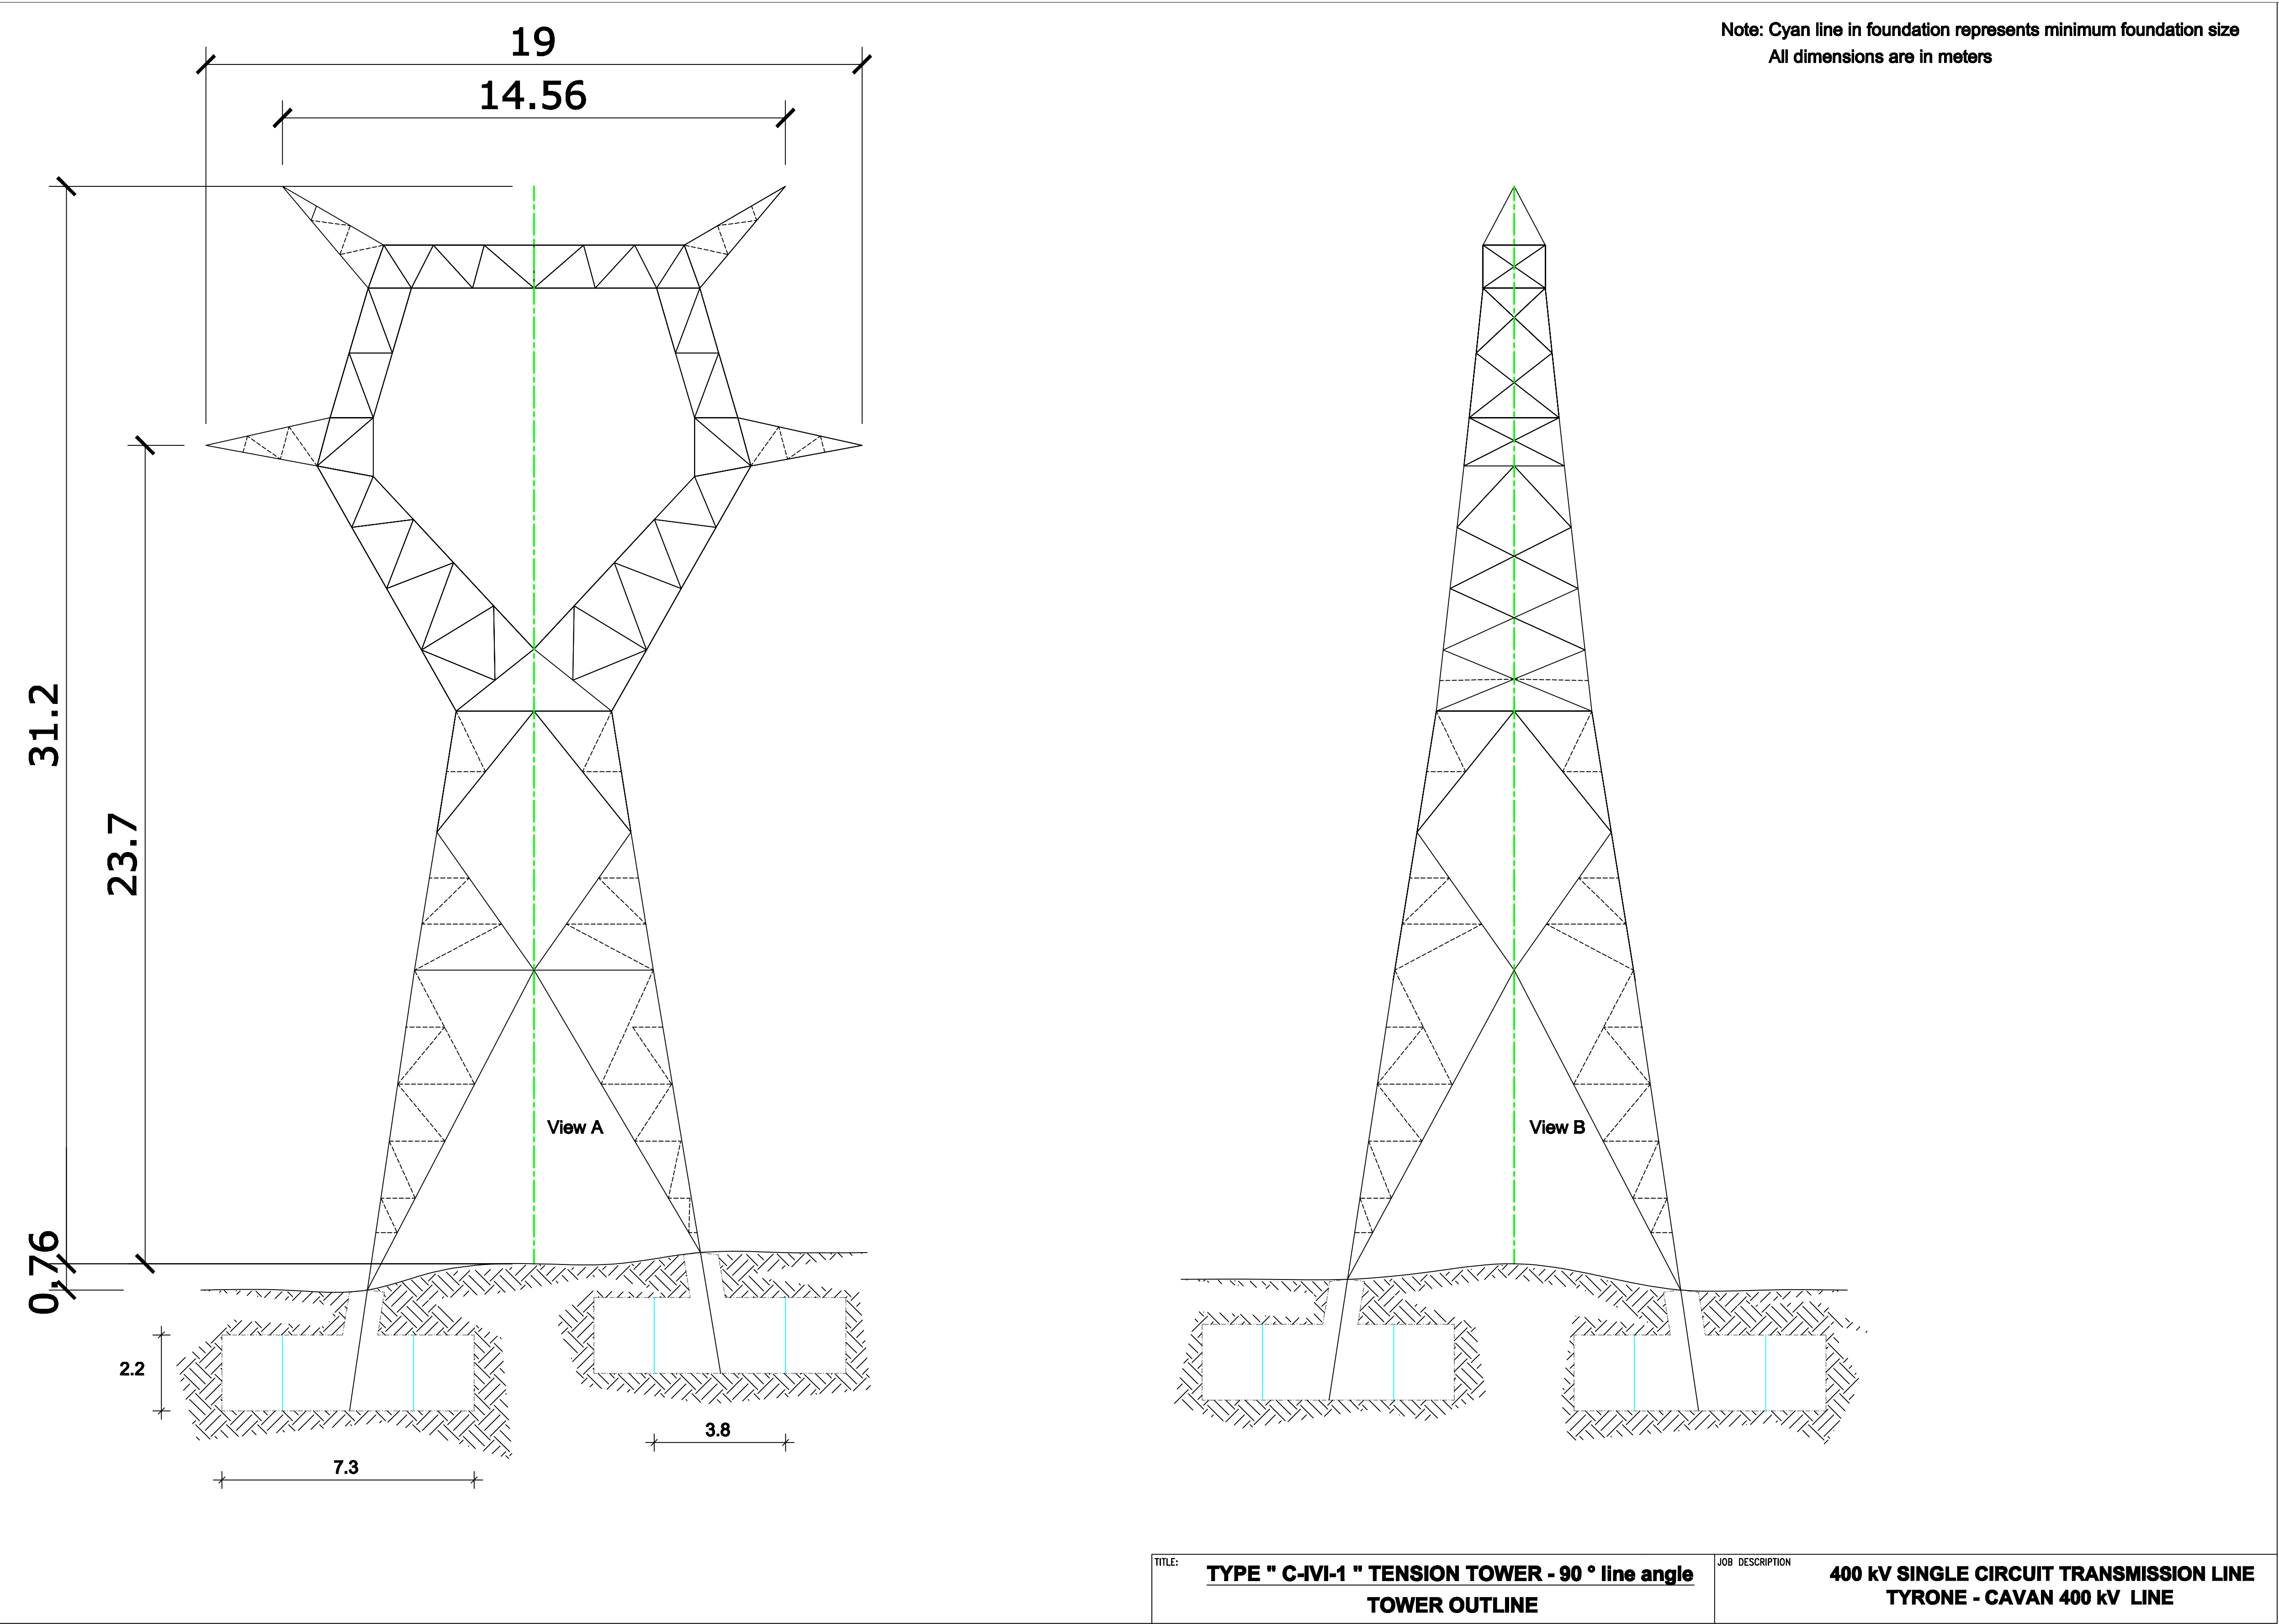

View 3: Not To Scale

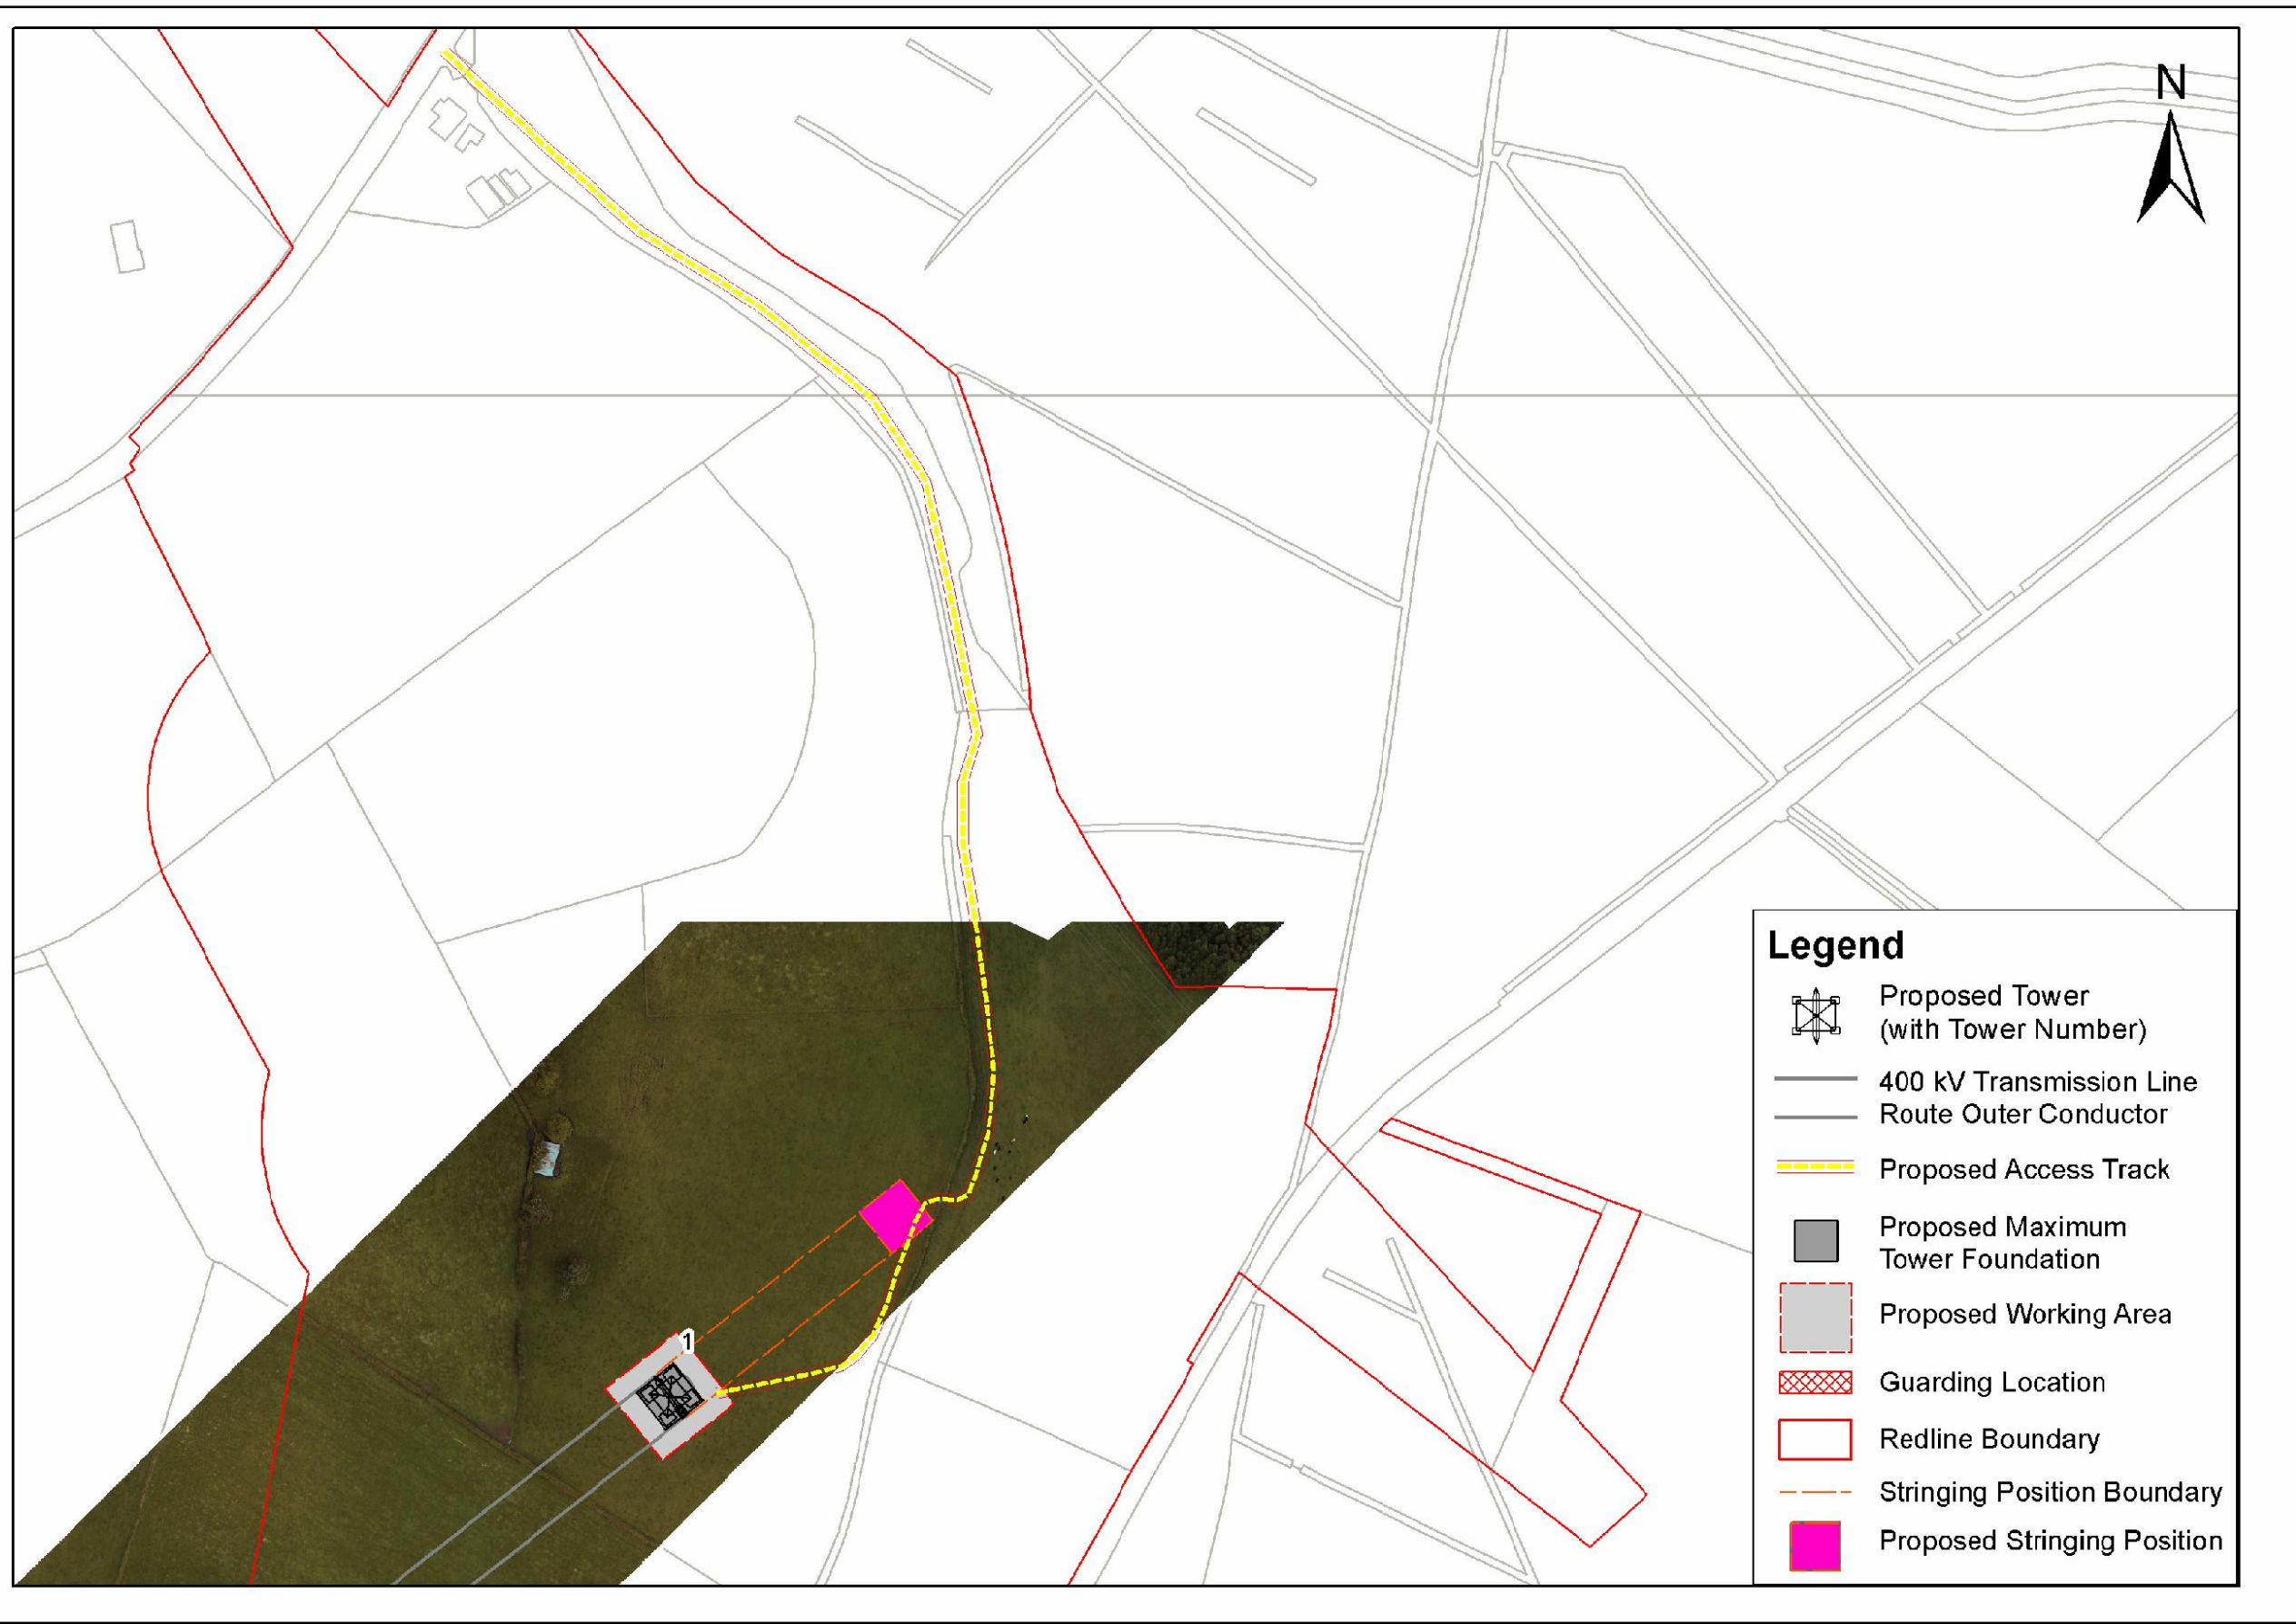


View 4: Not To Scale

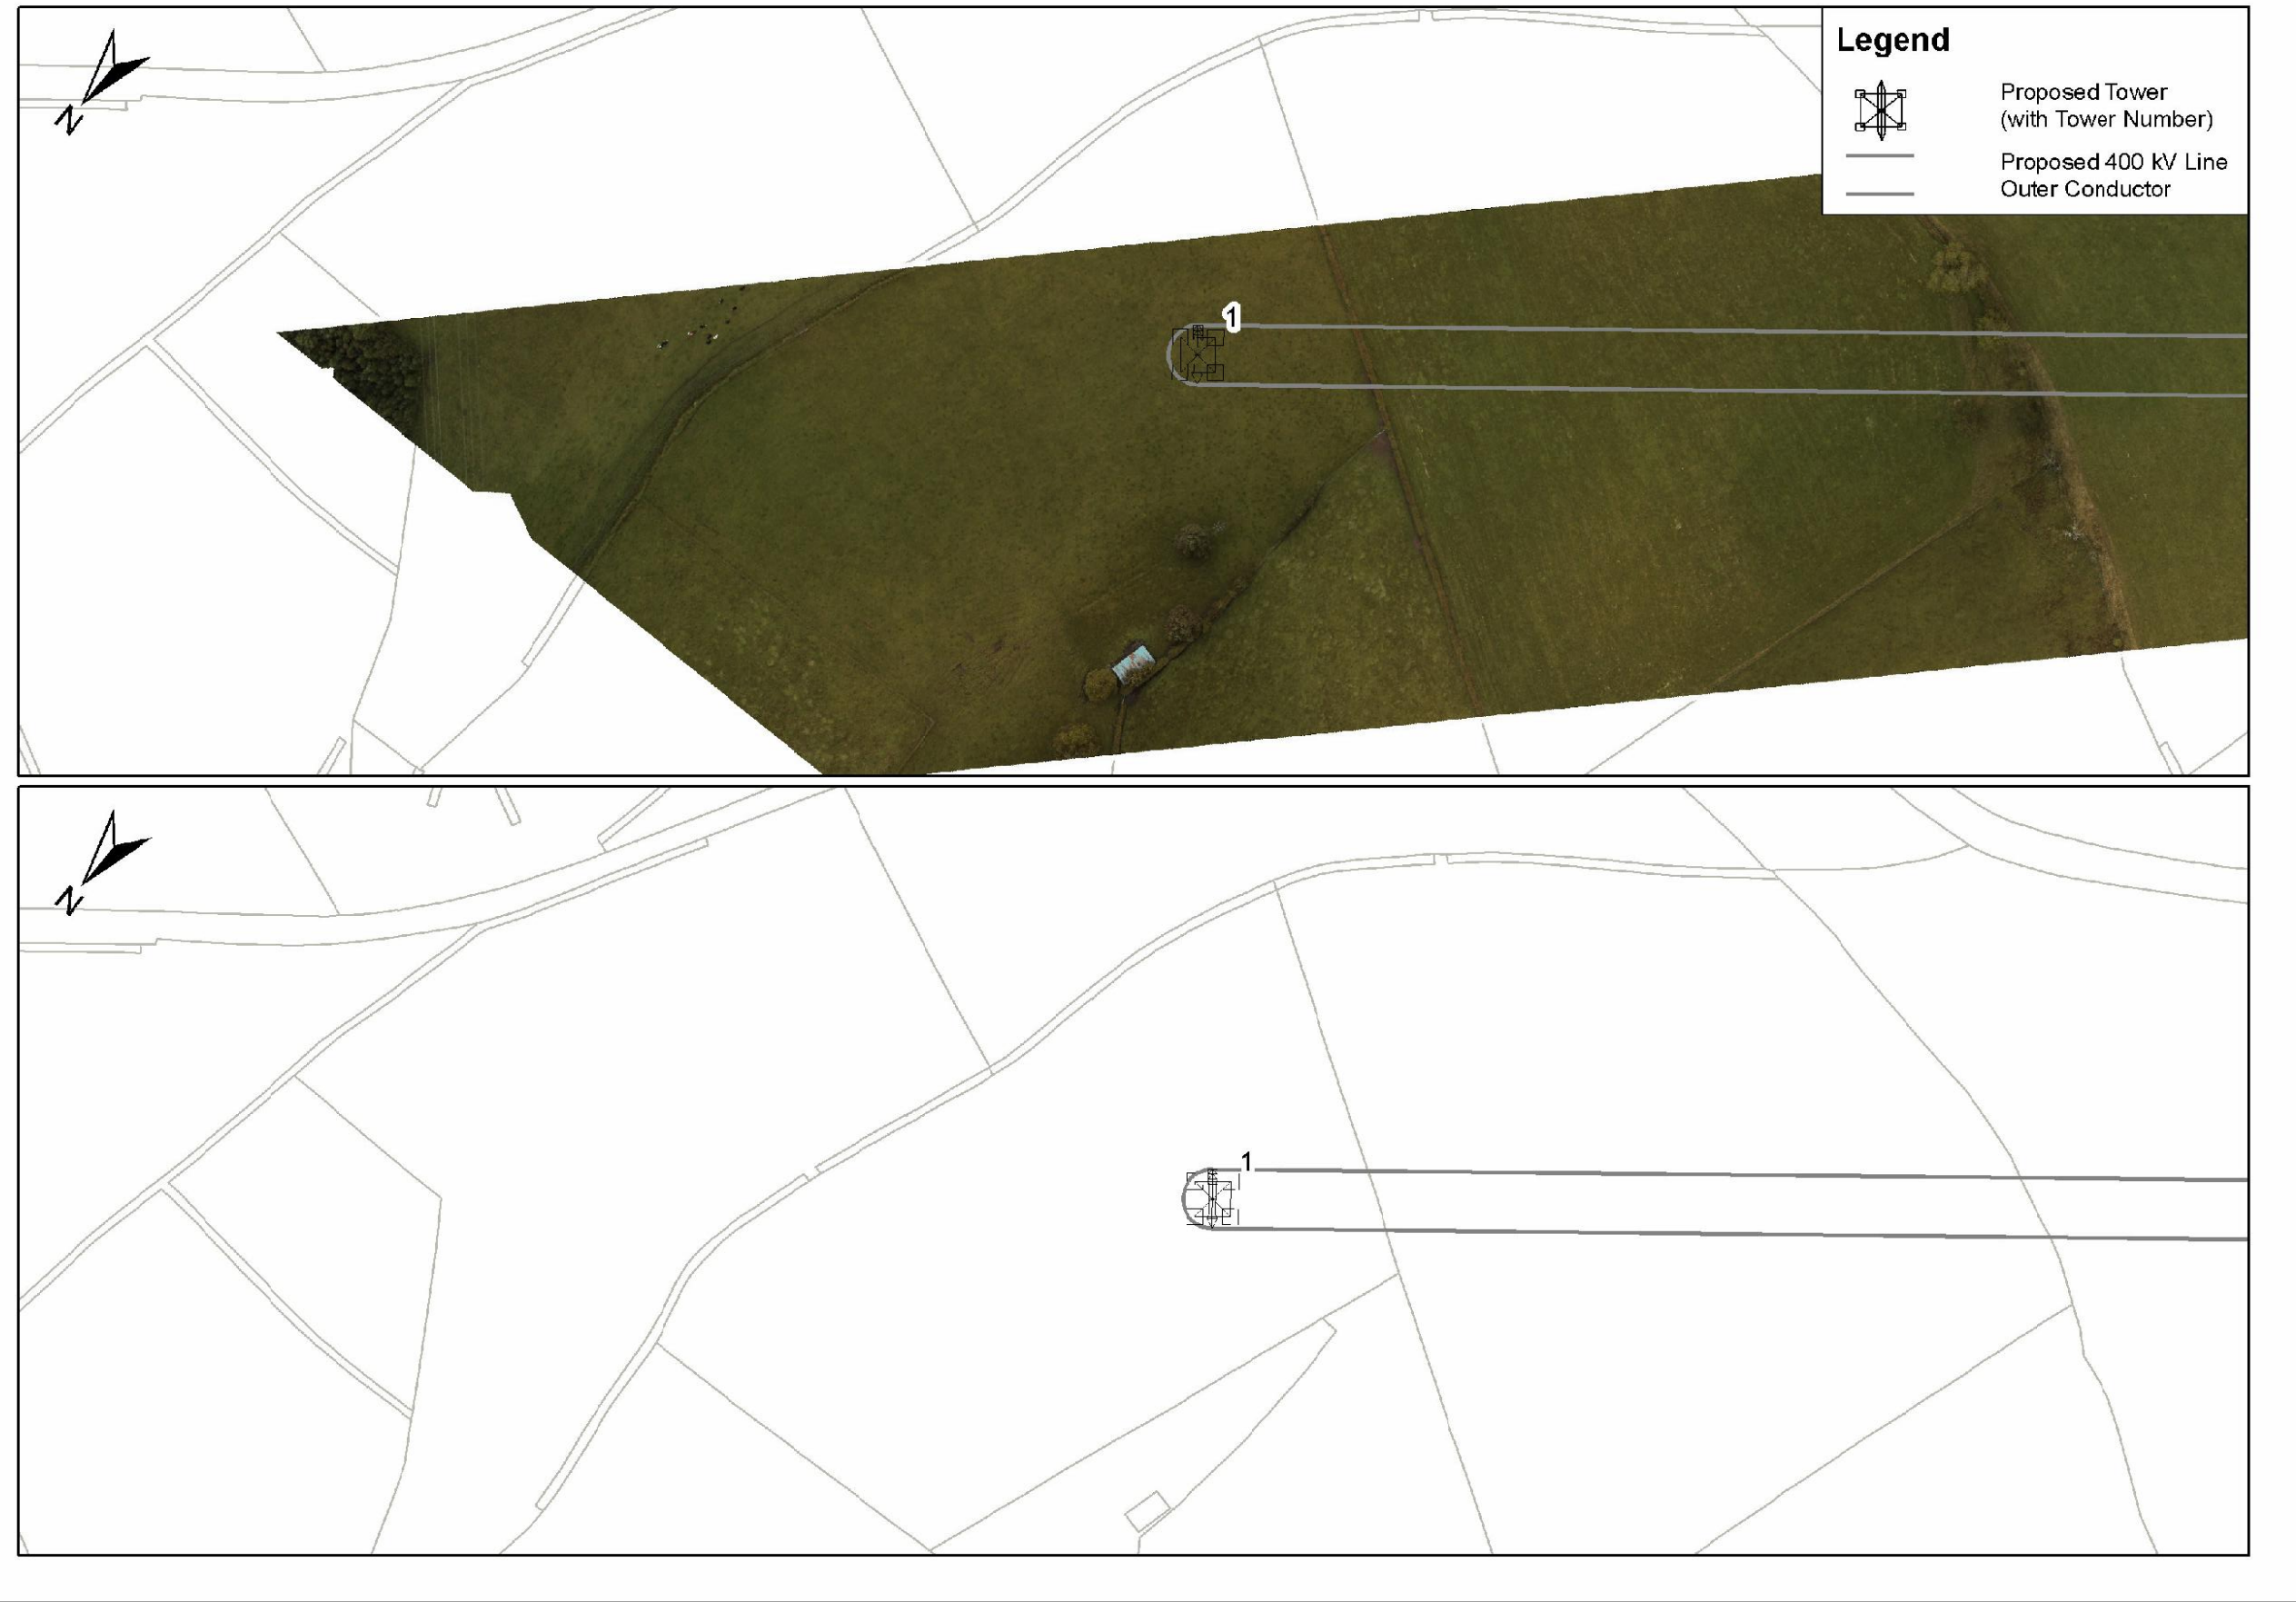

View 1 - Site Location Map
View 2 - Tower Drawing
View 3 - Associated Works Drawing
View 4 - Overhead Line Route Map
View 5 - Tower & Foundation Layout

View 5: 1/500

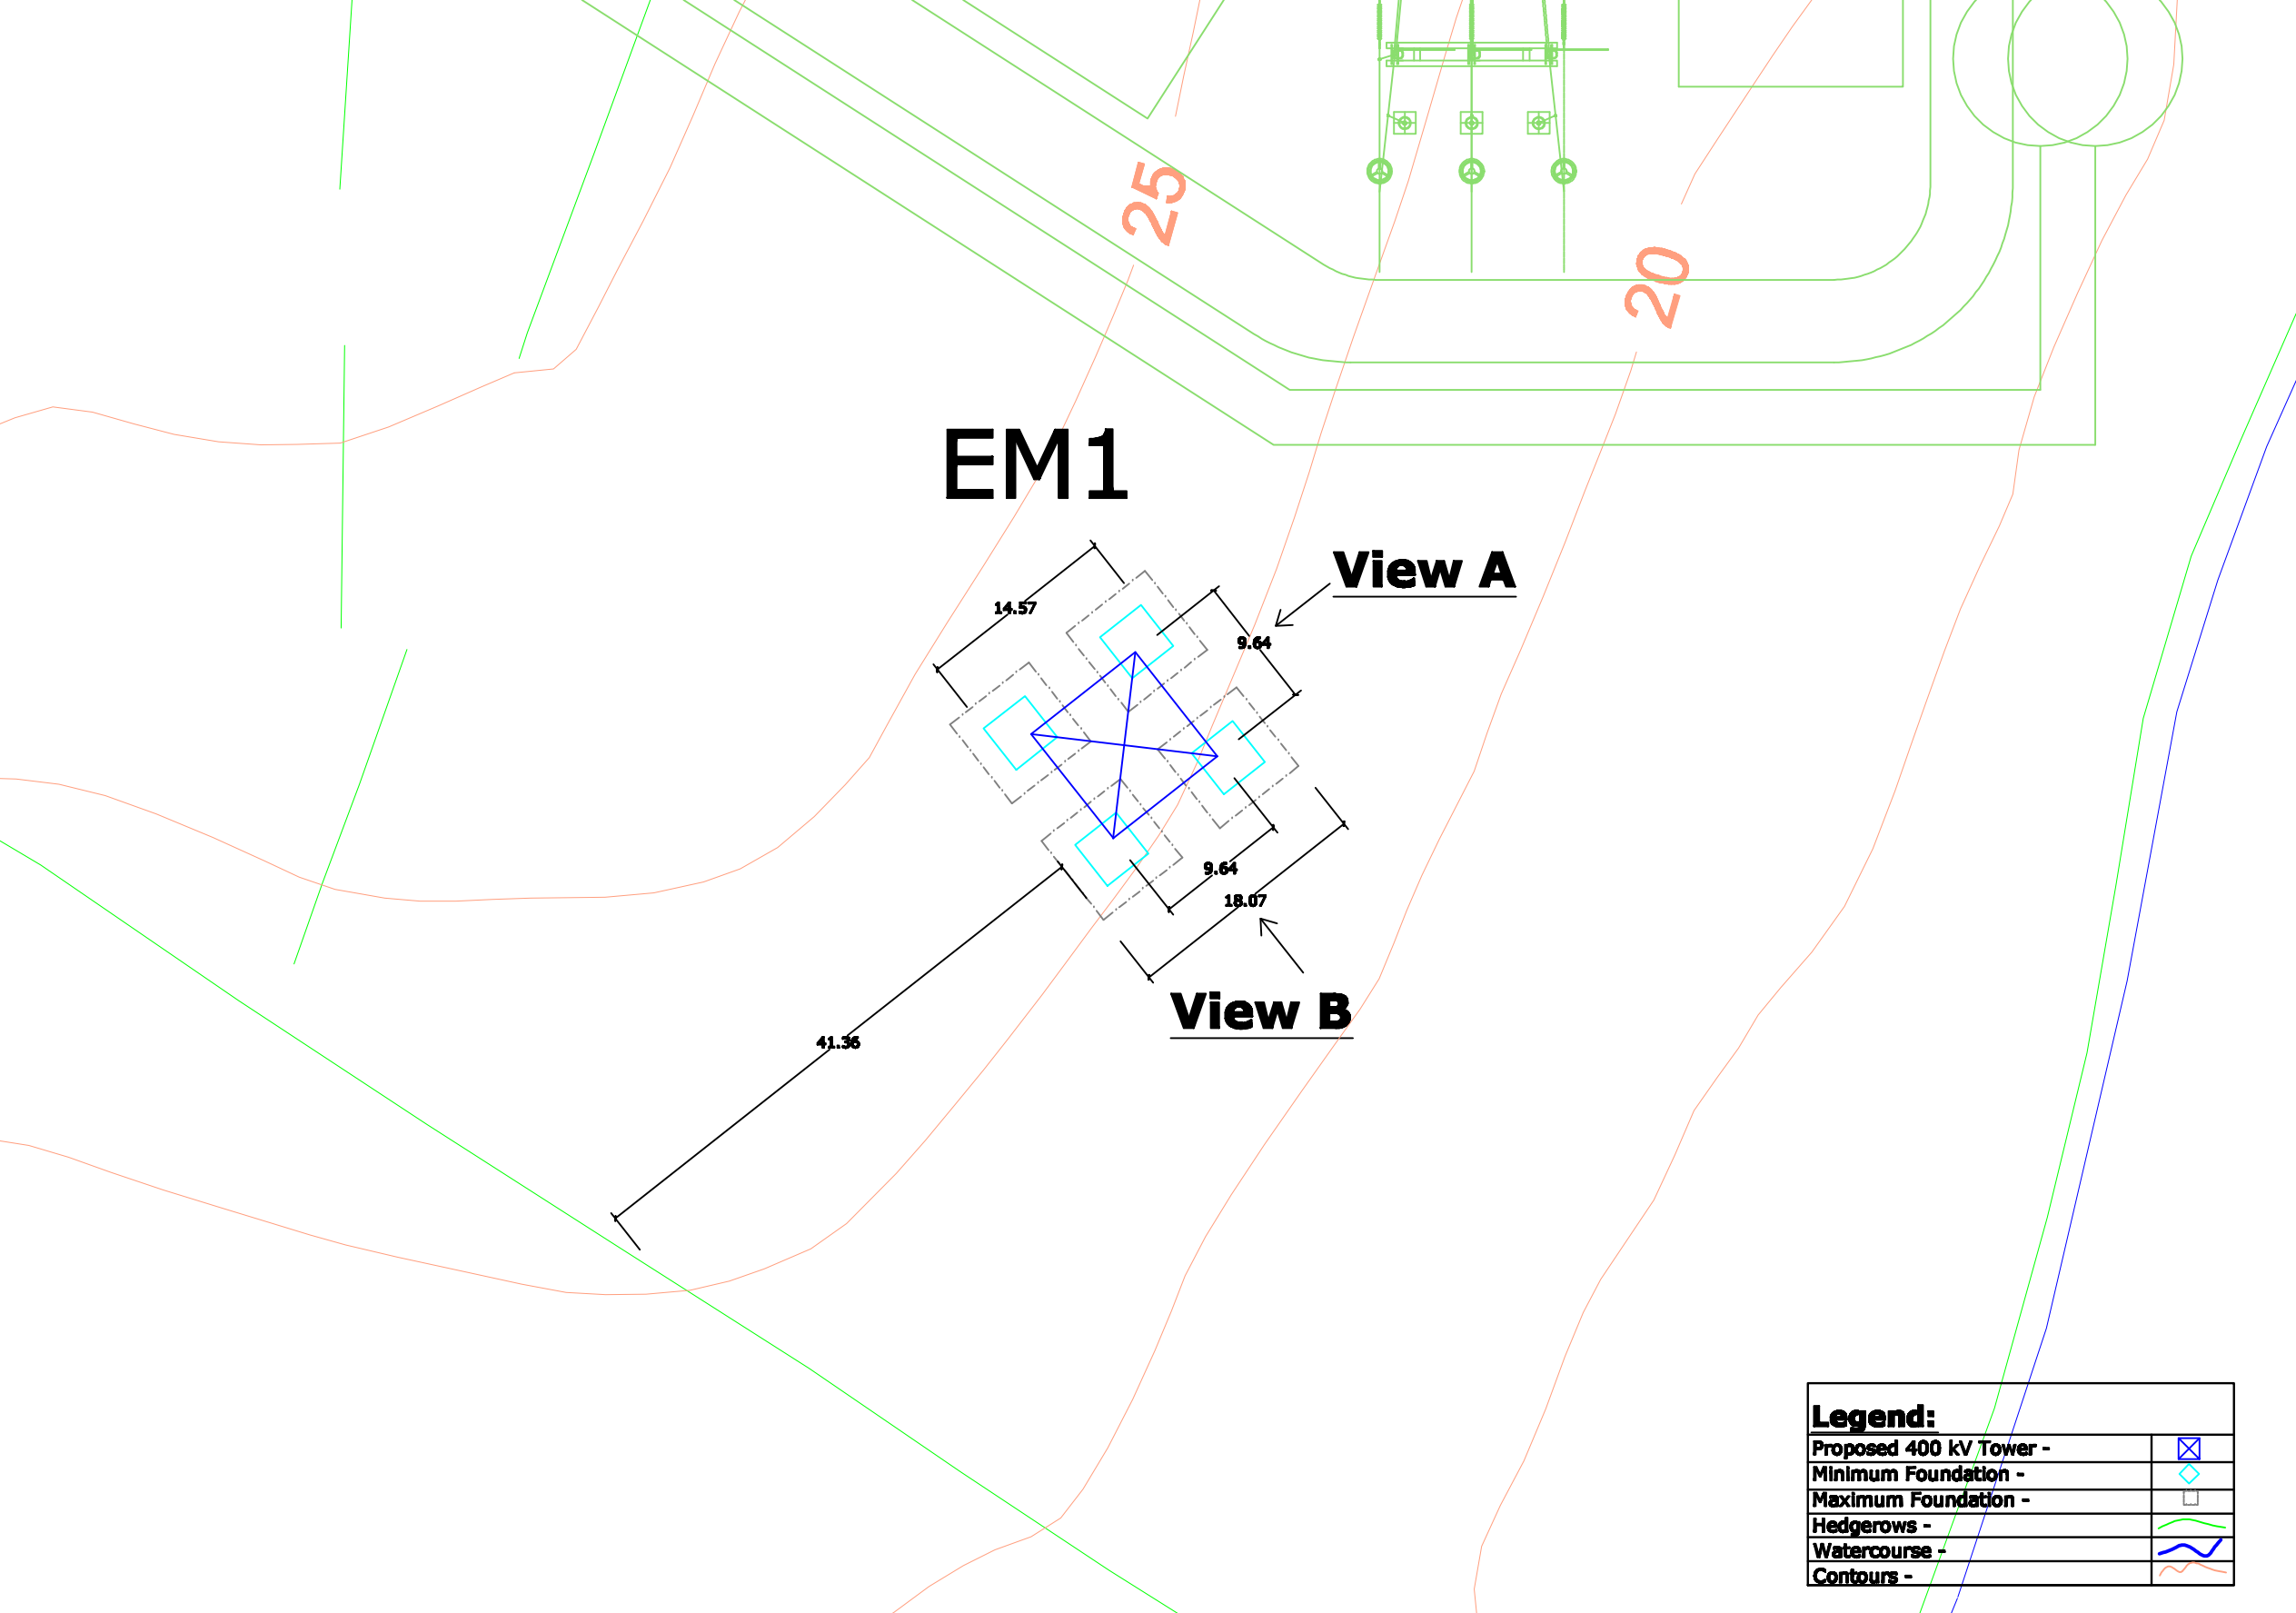

Note:
All foundations and towers are square in plan.

REV.	DATE	ISSUED FOR	AS	AB	AS	AS	AS
0	00.00.00	ISSUED FOR	AS	AB	AS	AS	AS
PURPOSE OF ISSUE - PRELIMINARY UNLESS INDICATED							
TENDER ☐ CLIENT ☐ APPROVAL ☐ CONSTRUCTION ☐ AS-BUILT ☐ REVISED ☐							
Client: N.I.E.							
Project: Tyrone - Cavan 400 kV Interconnector							
Contract:							
Drawing Title: Proposed 400 kV Line Structure Location No 1 Composite Drawing							
Production Unit: High Voltage							
ESP International ESP Energy Innovation							
ESP Engineering Solutions, Stephen Court, 16-21 St. Stephens Green, Dublin 2, Ireland. Tel: +353 (0)1 700 8000 Fax: +353 (0)1 700 7100 Email: marketing@esp.ie Web: www.esp.ie ESP Engineering Solutions is a trading name of ESP Engineering & Facility Management Limited. Registered Office as above. Registered in Ireland No. 102546							
OWNER	PROCESSED	ISSUED	APPROVED	APPROVAL			
JW	JW	CM	JD	AS	AS	AS	AS
CLIENT REP	FILED	REV	DATE	102	AD	AS	As Shown
DRAWING NUMBER: PE687-D141-093-001-000							