




View 1
Not To
Scale

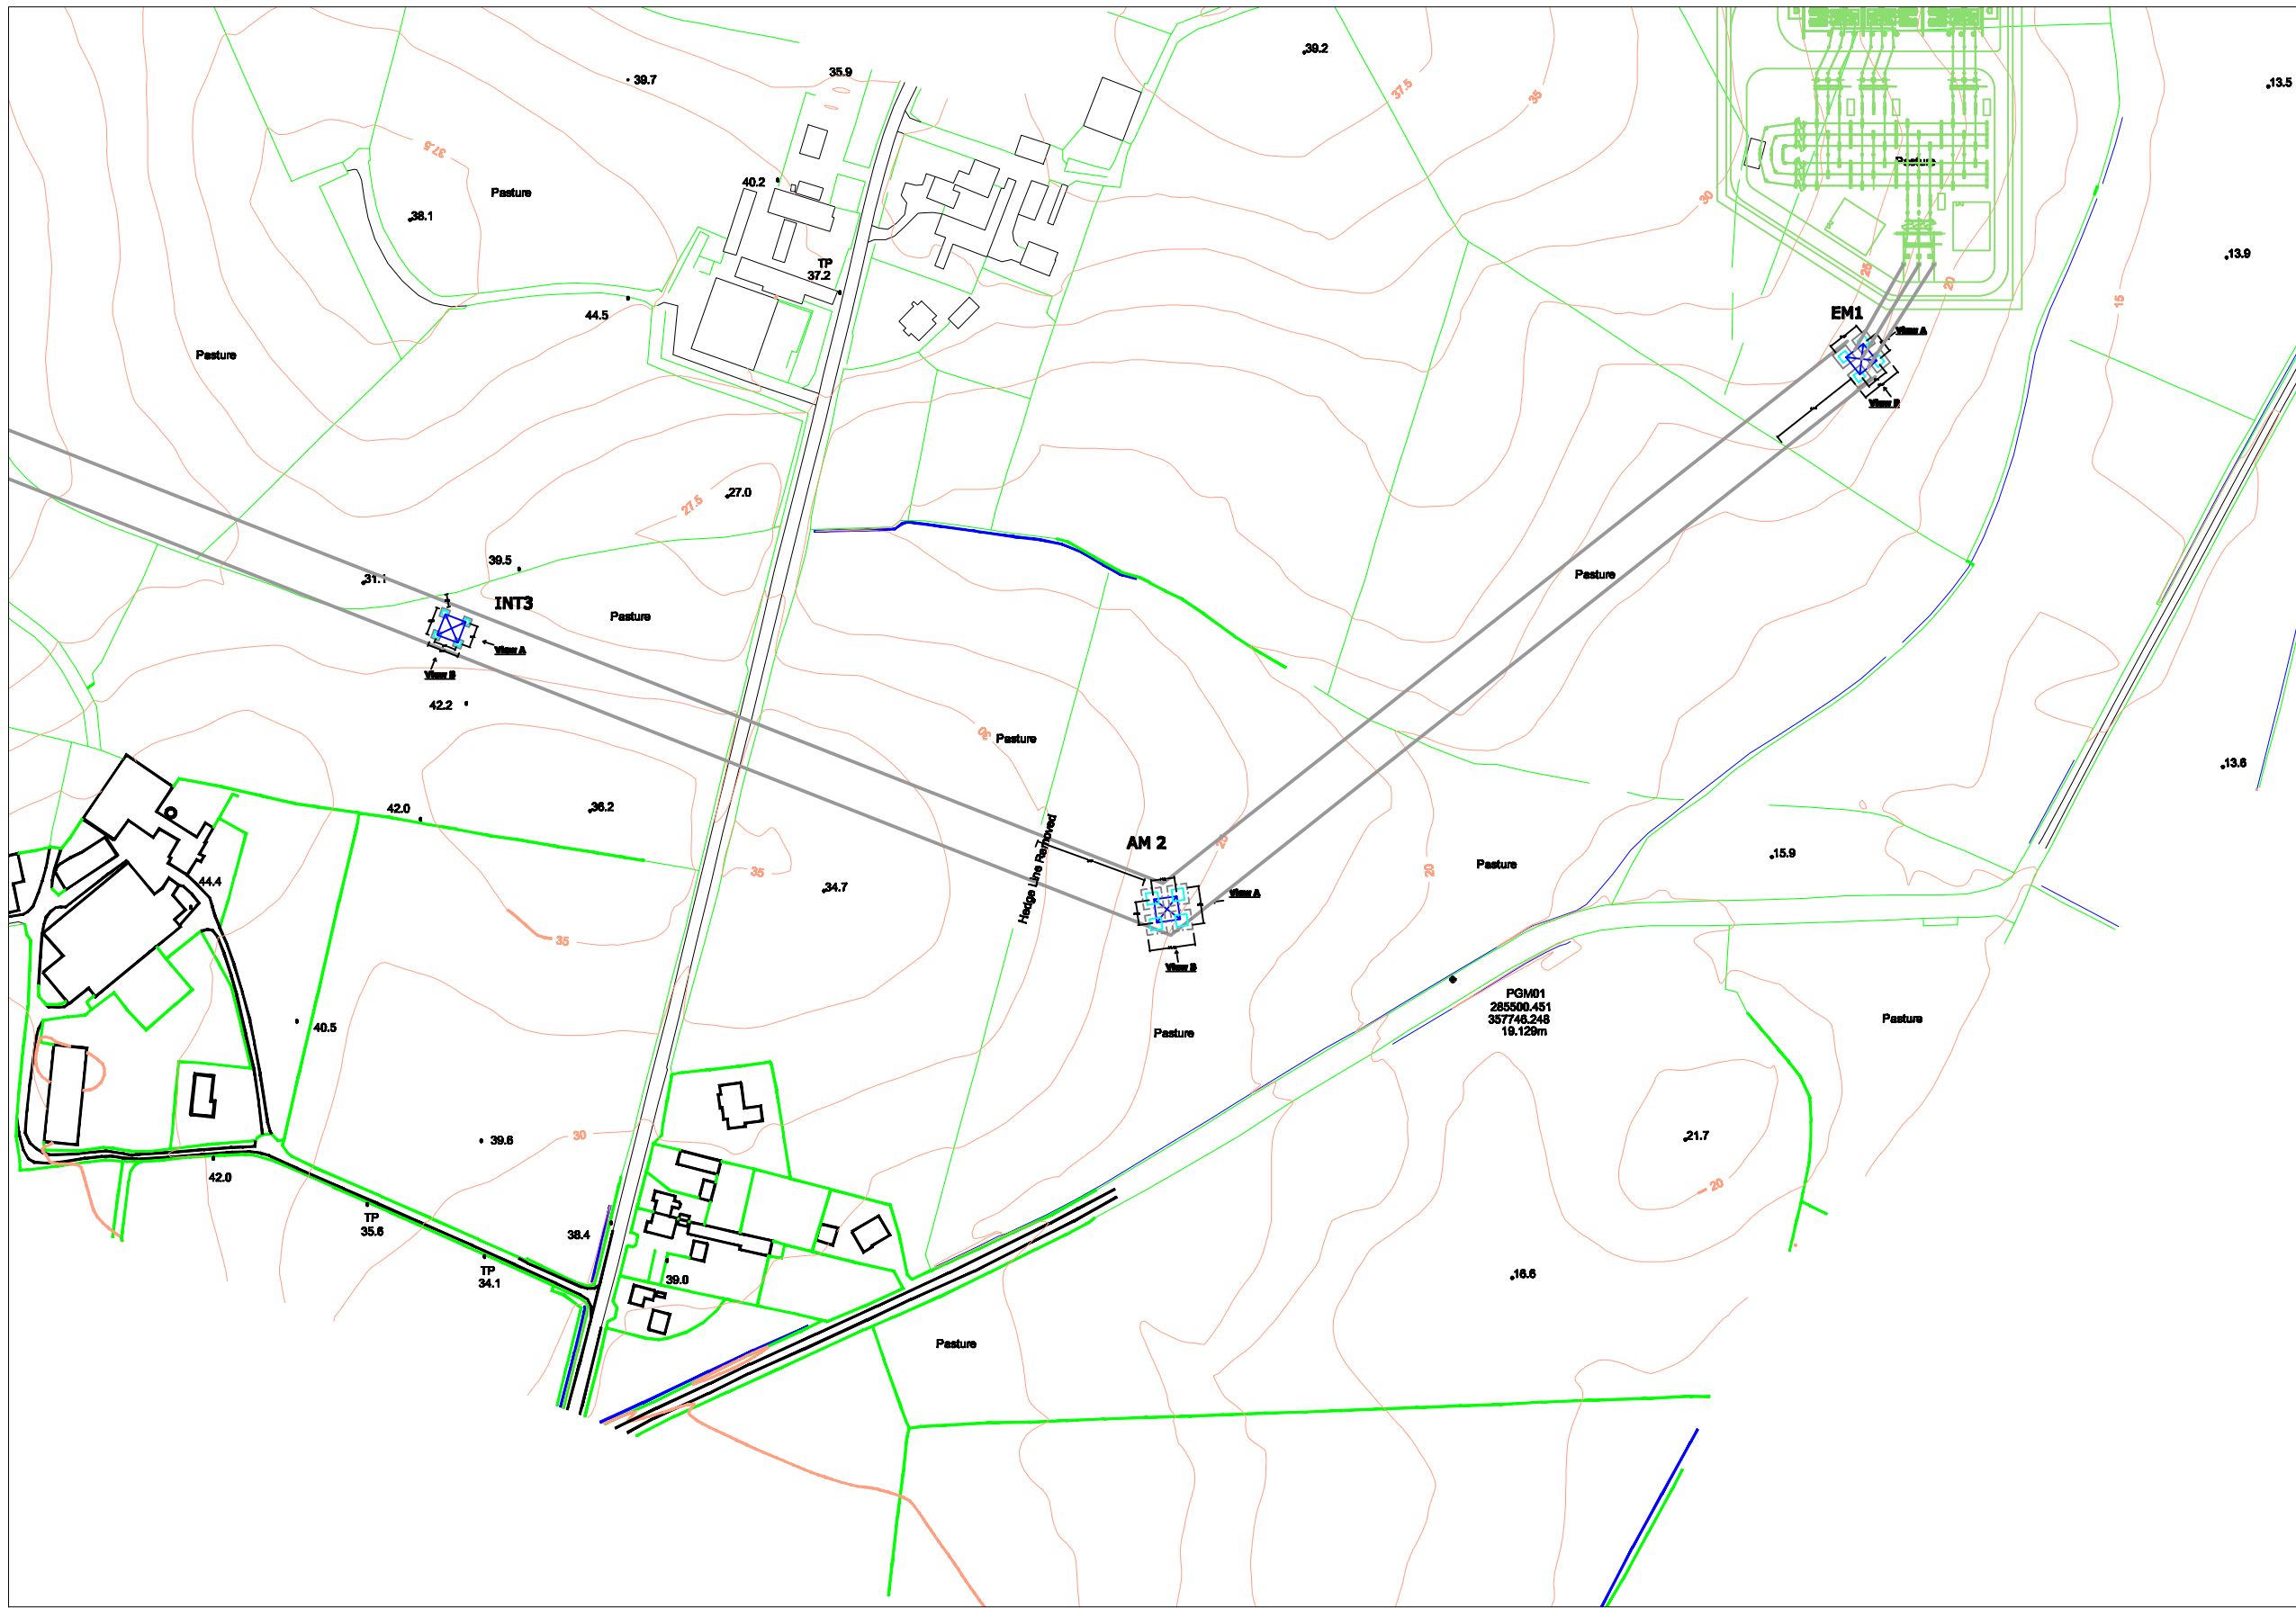


View 2: 1/100

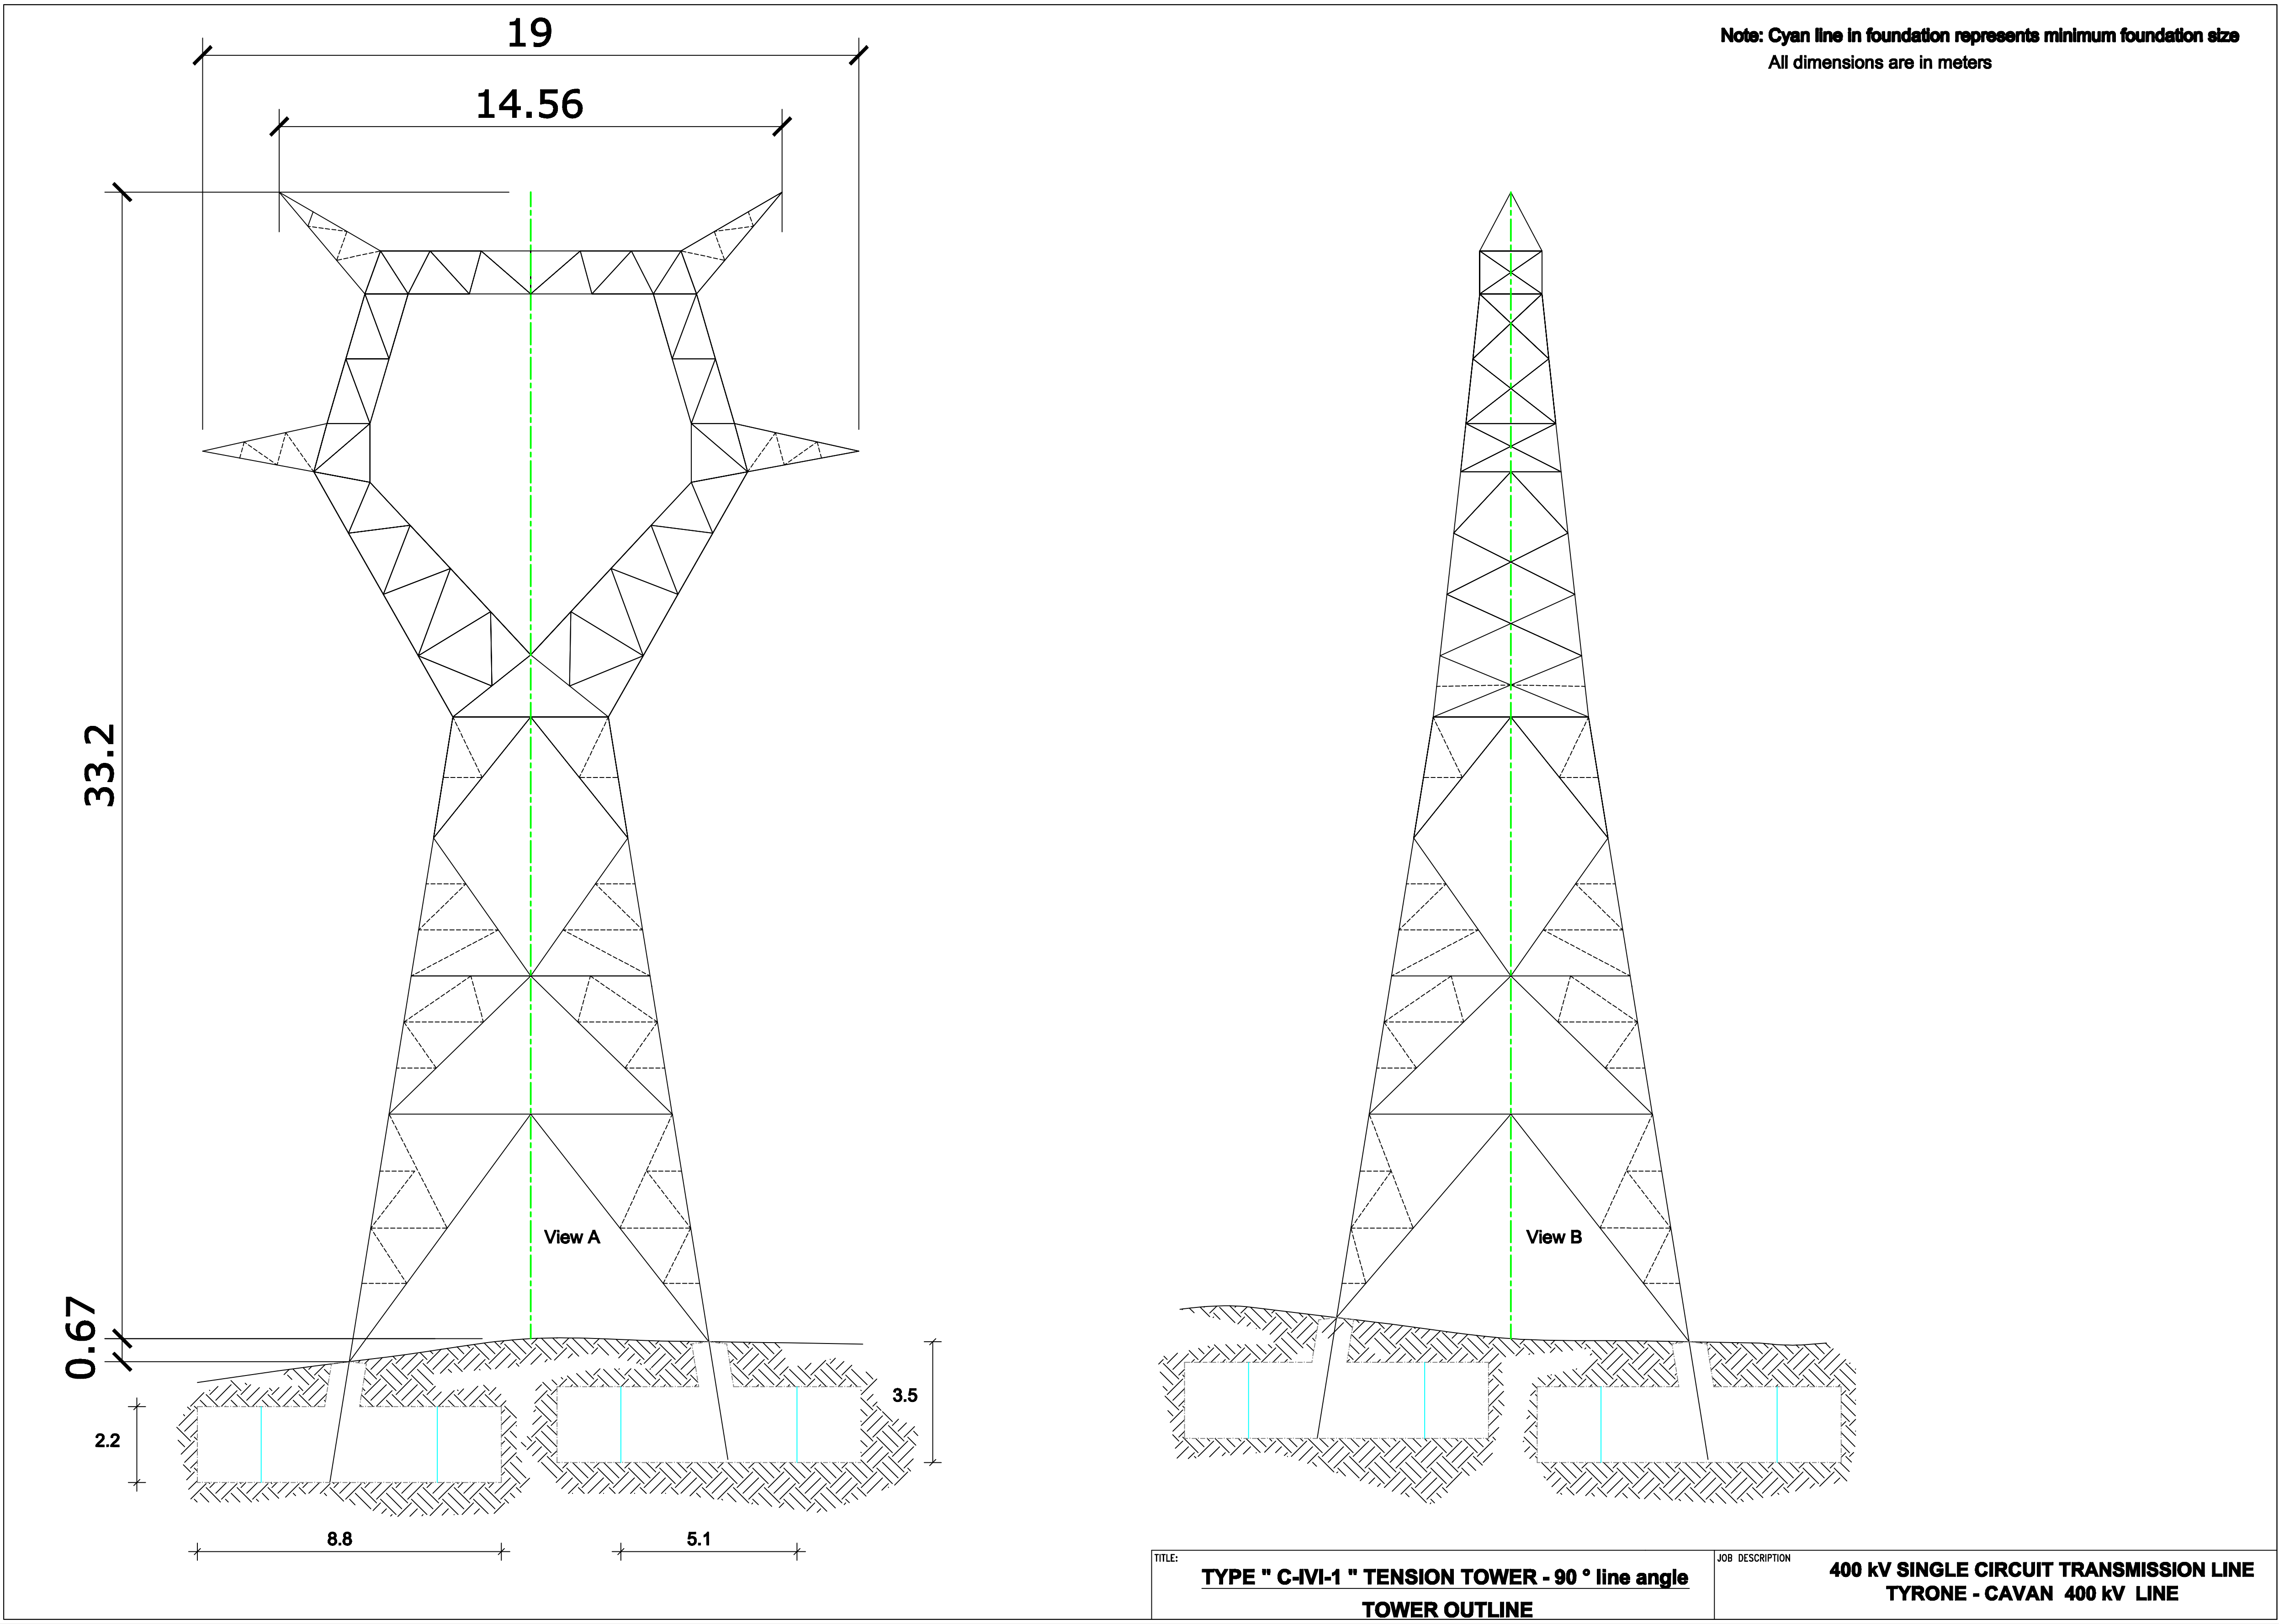


View 3: Not To Scale

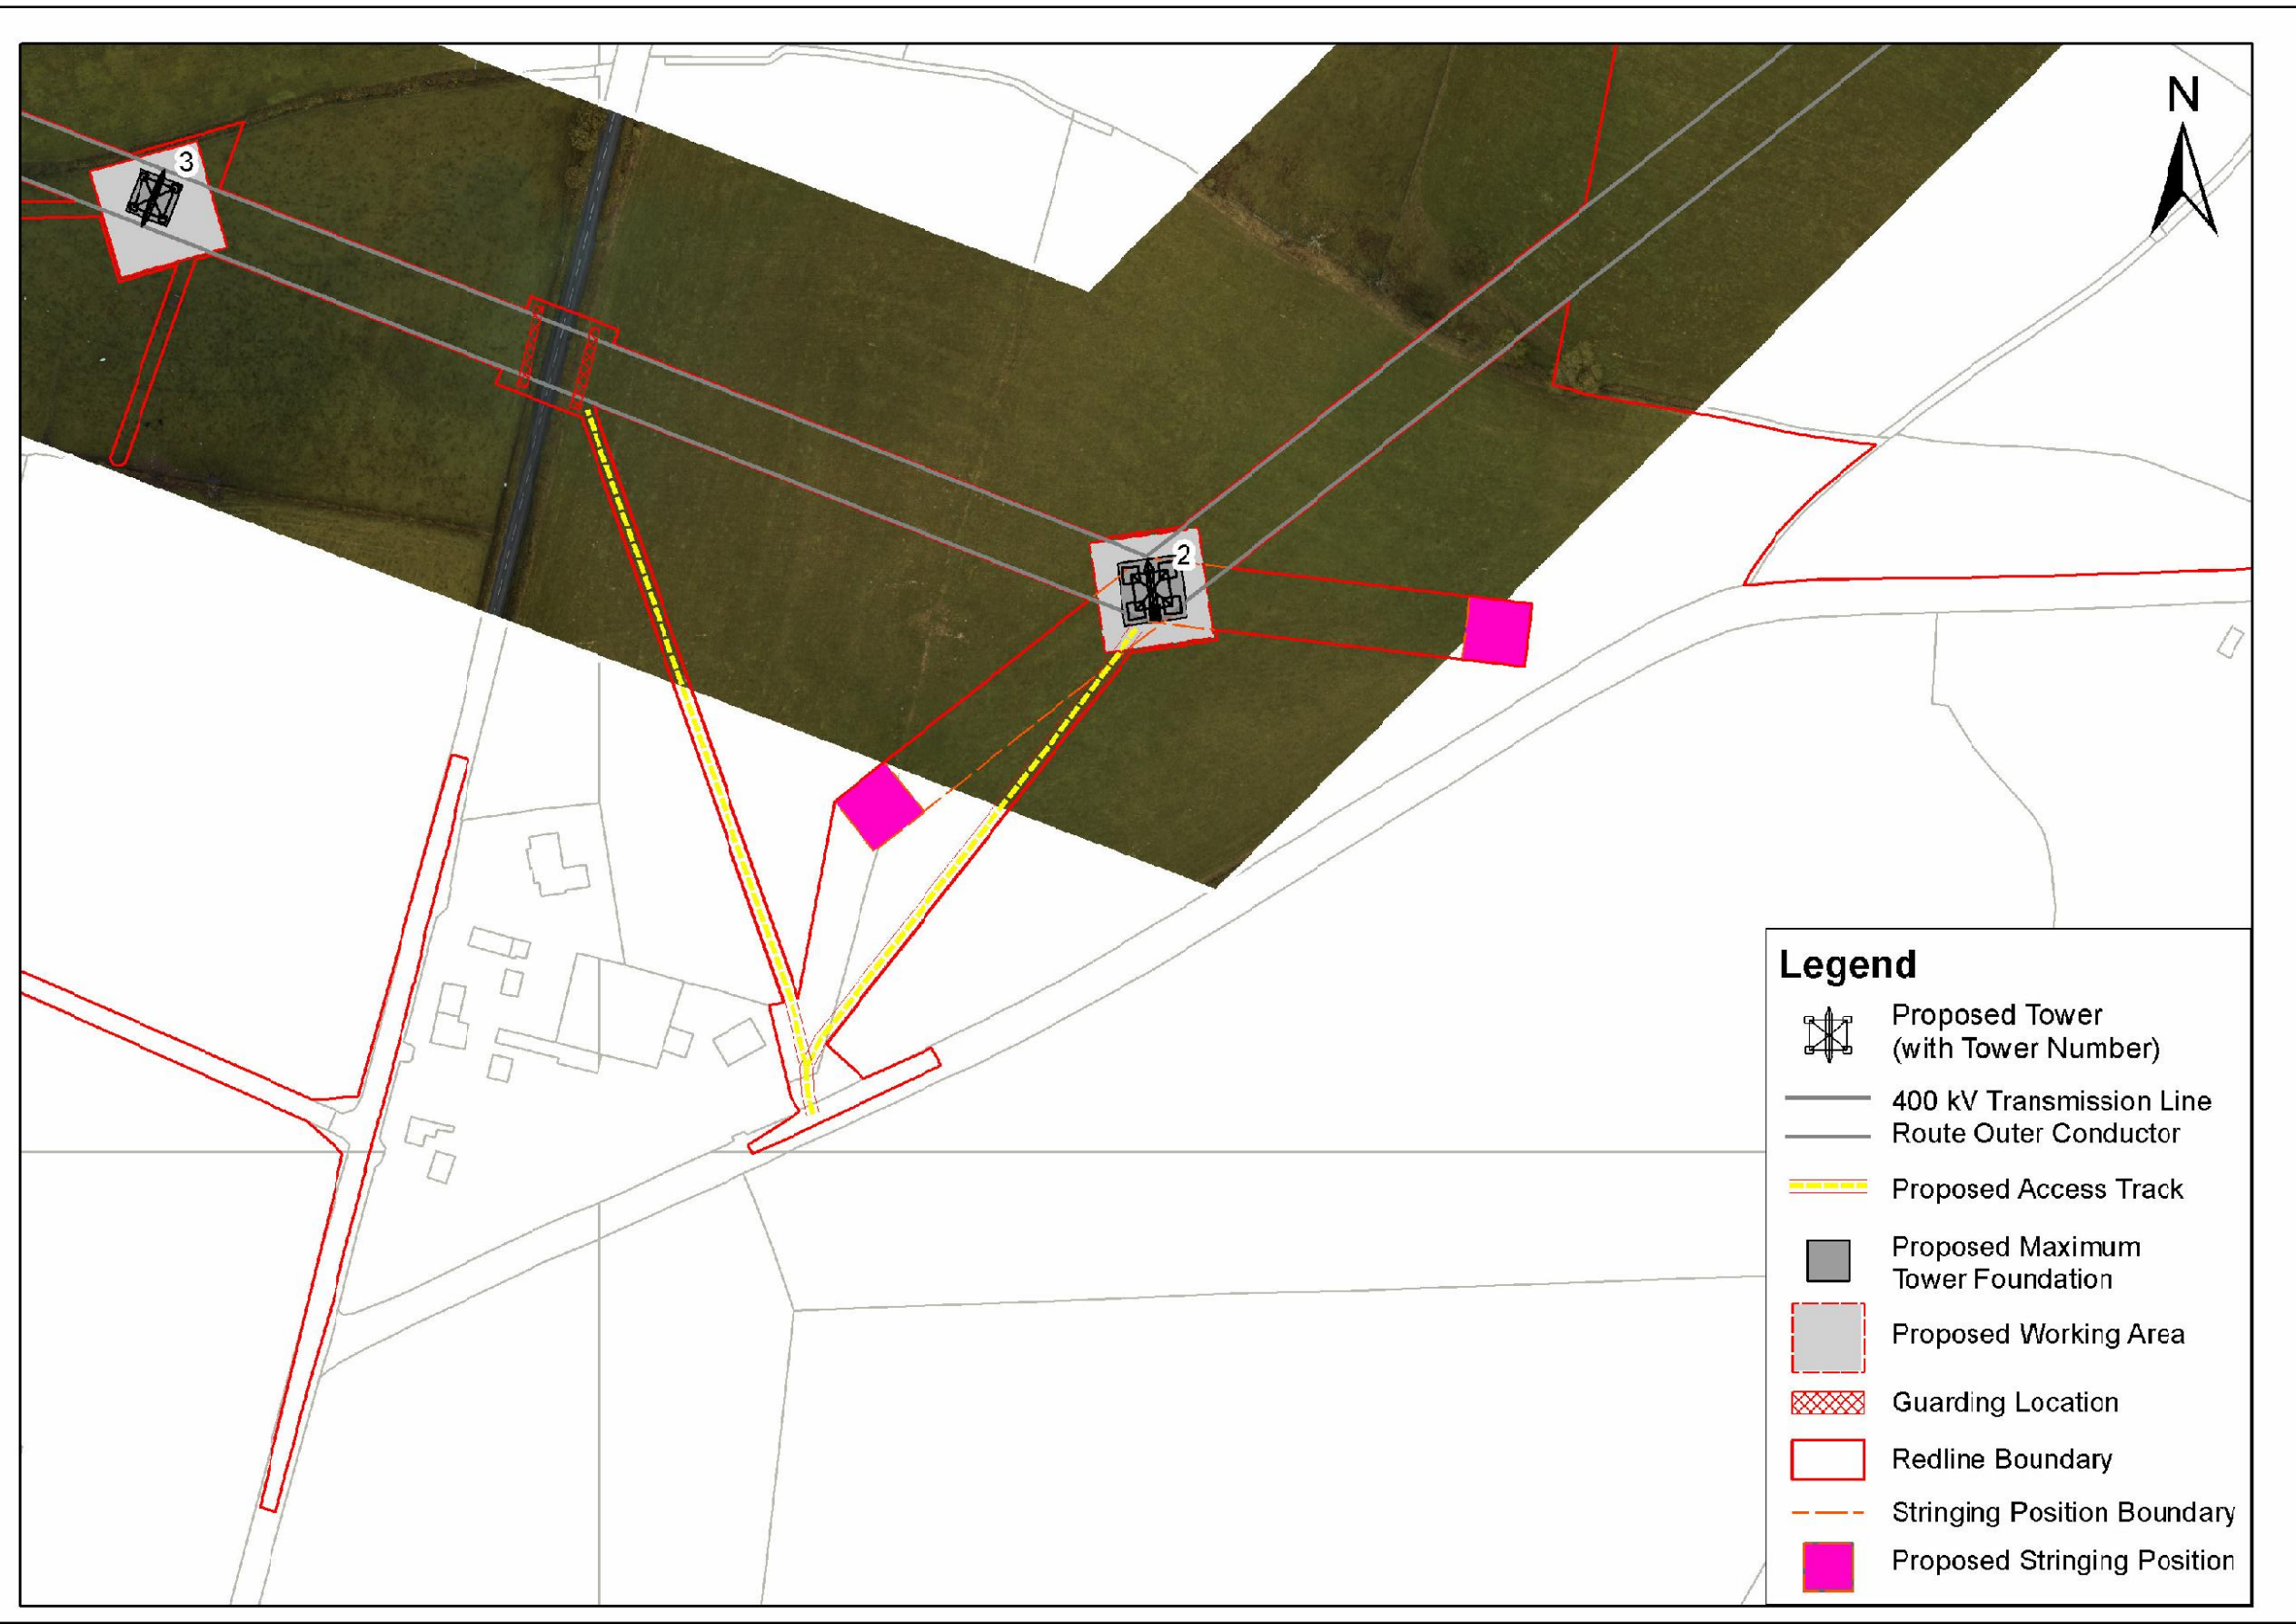

View 4: Not To Scale

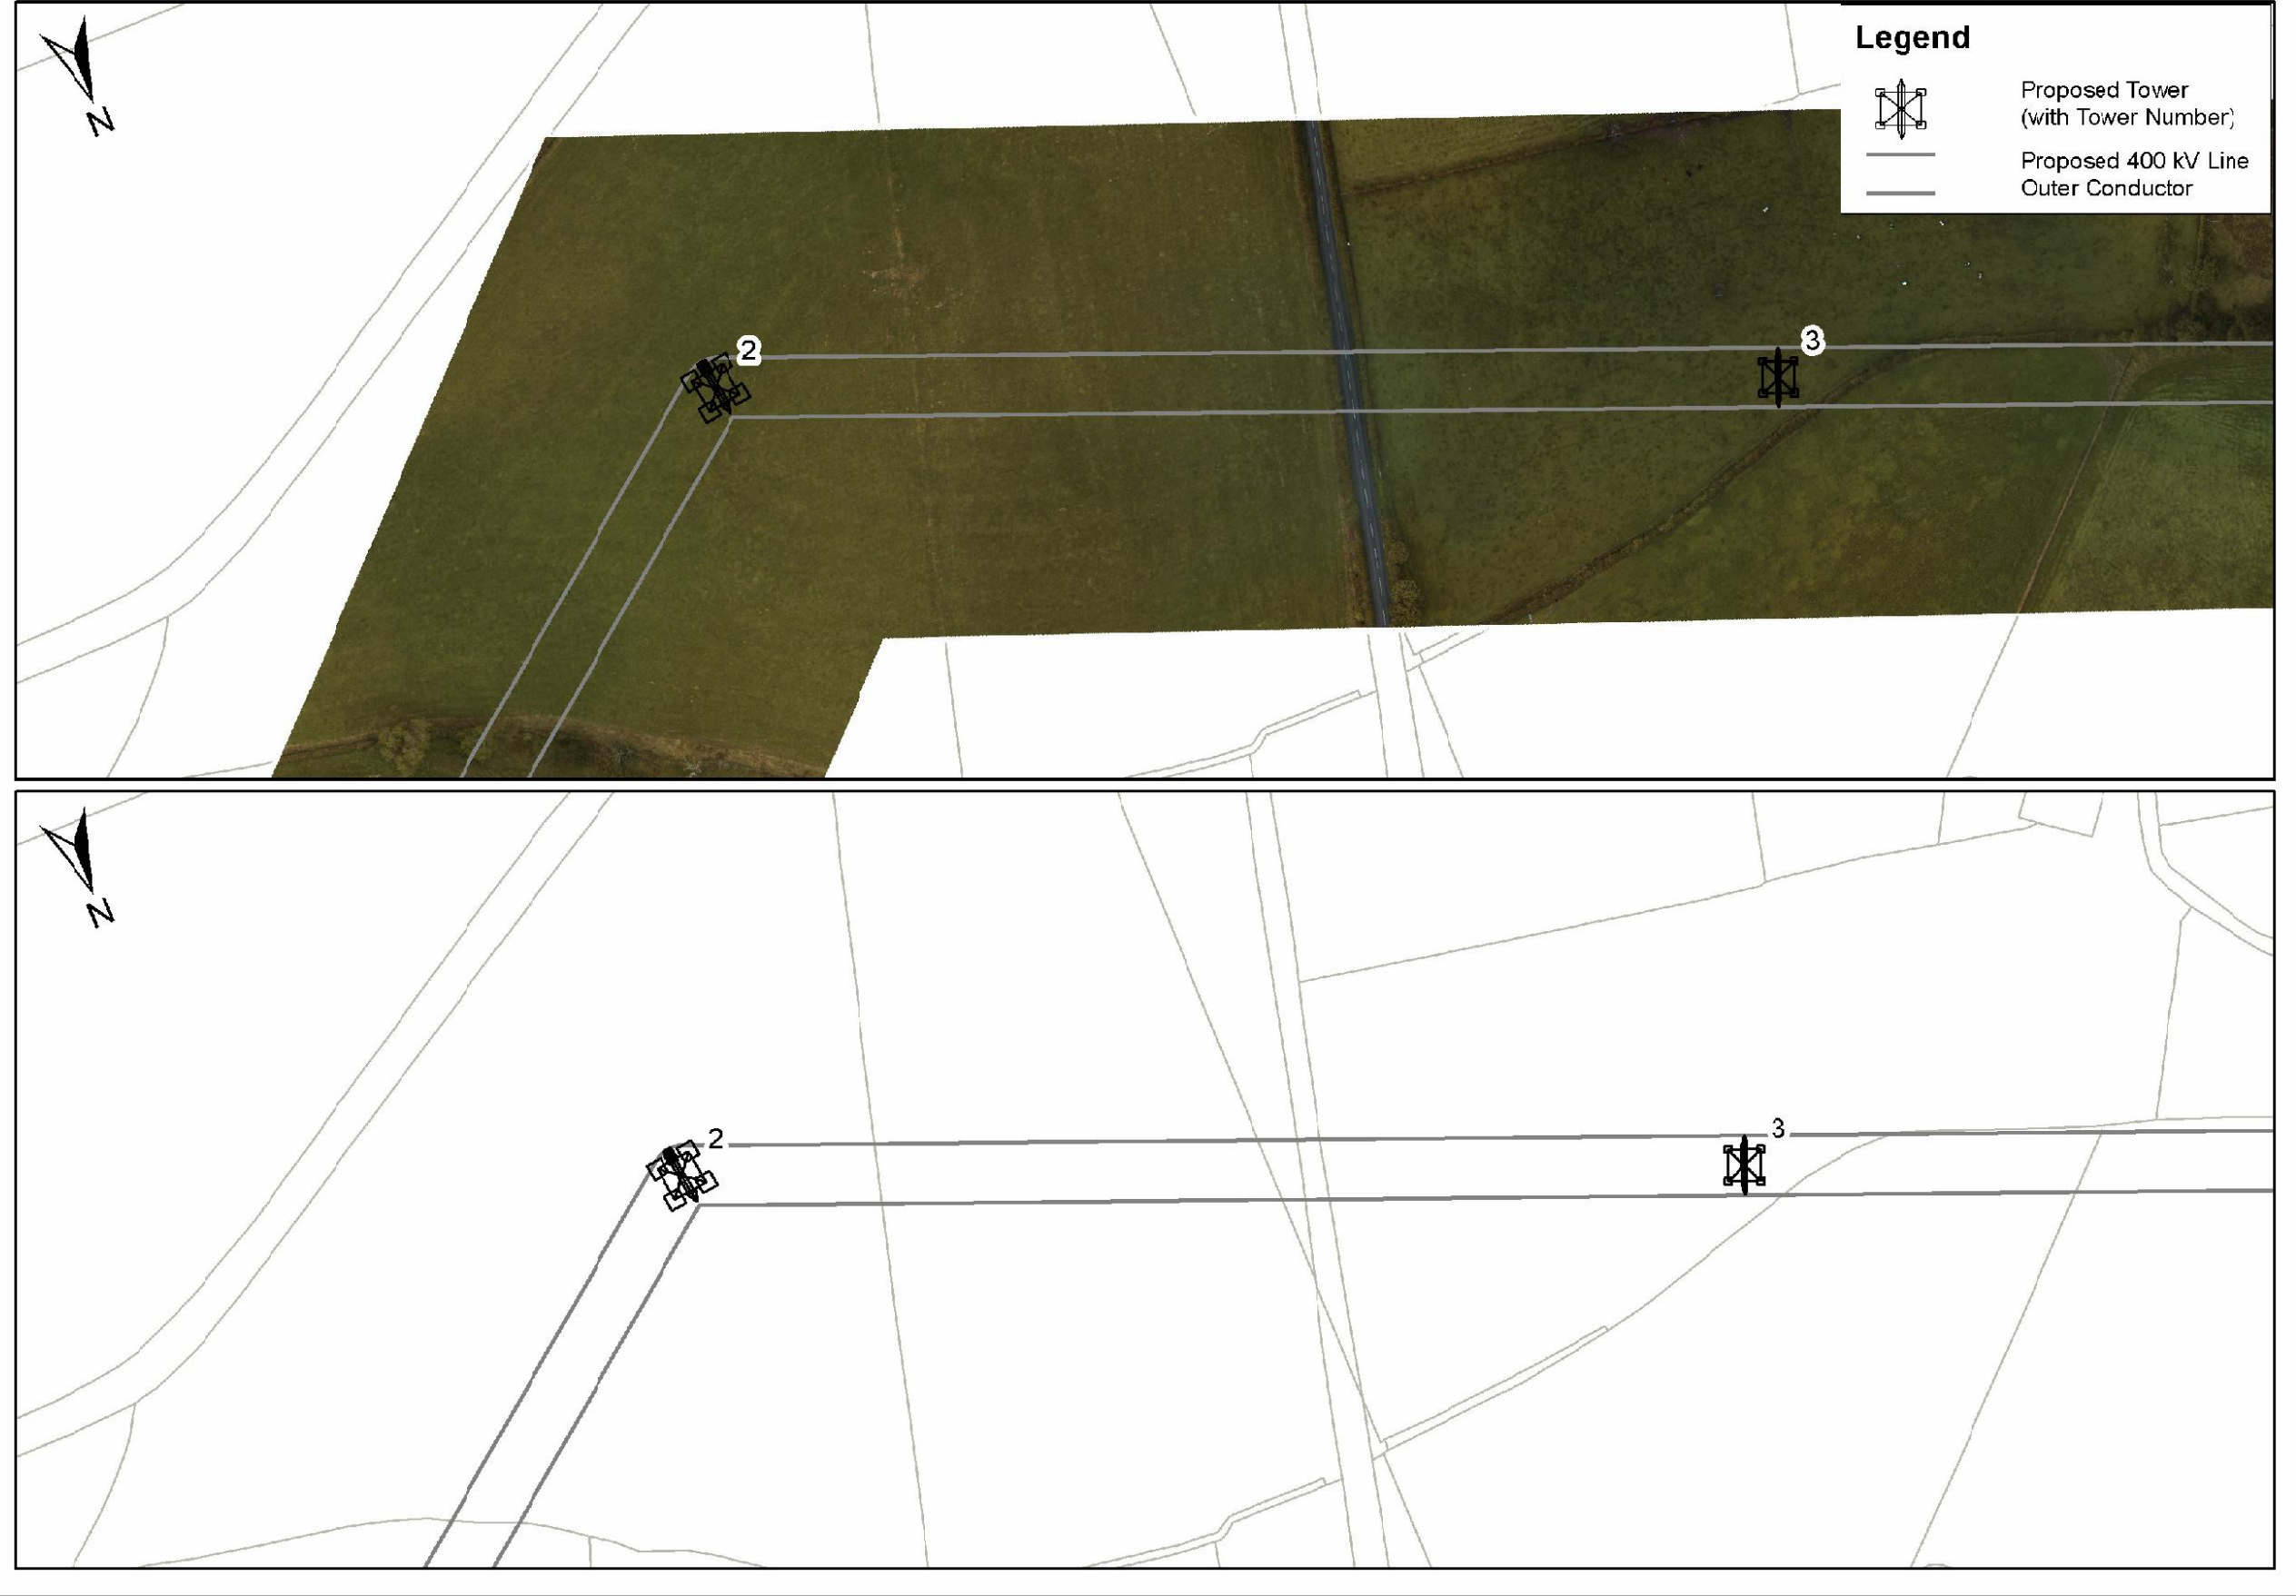

View 5: 1/500

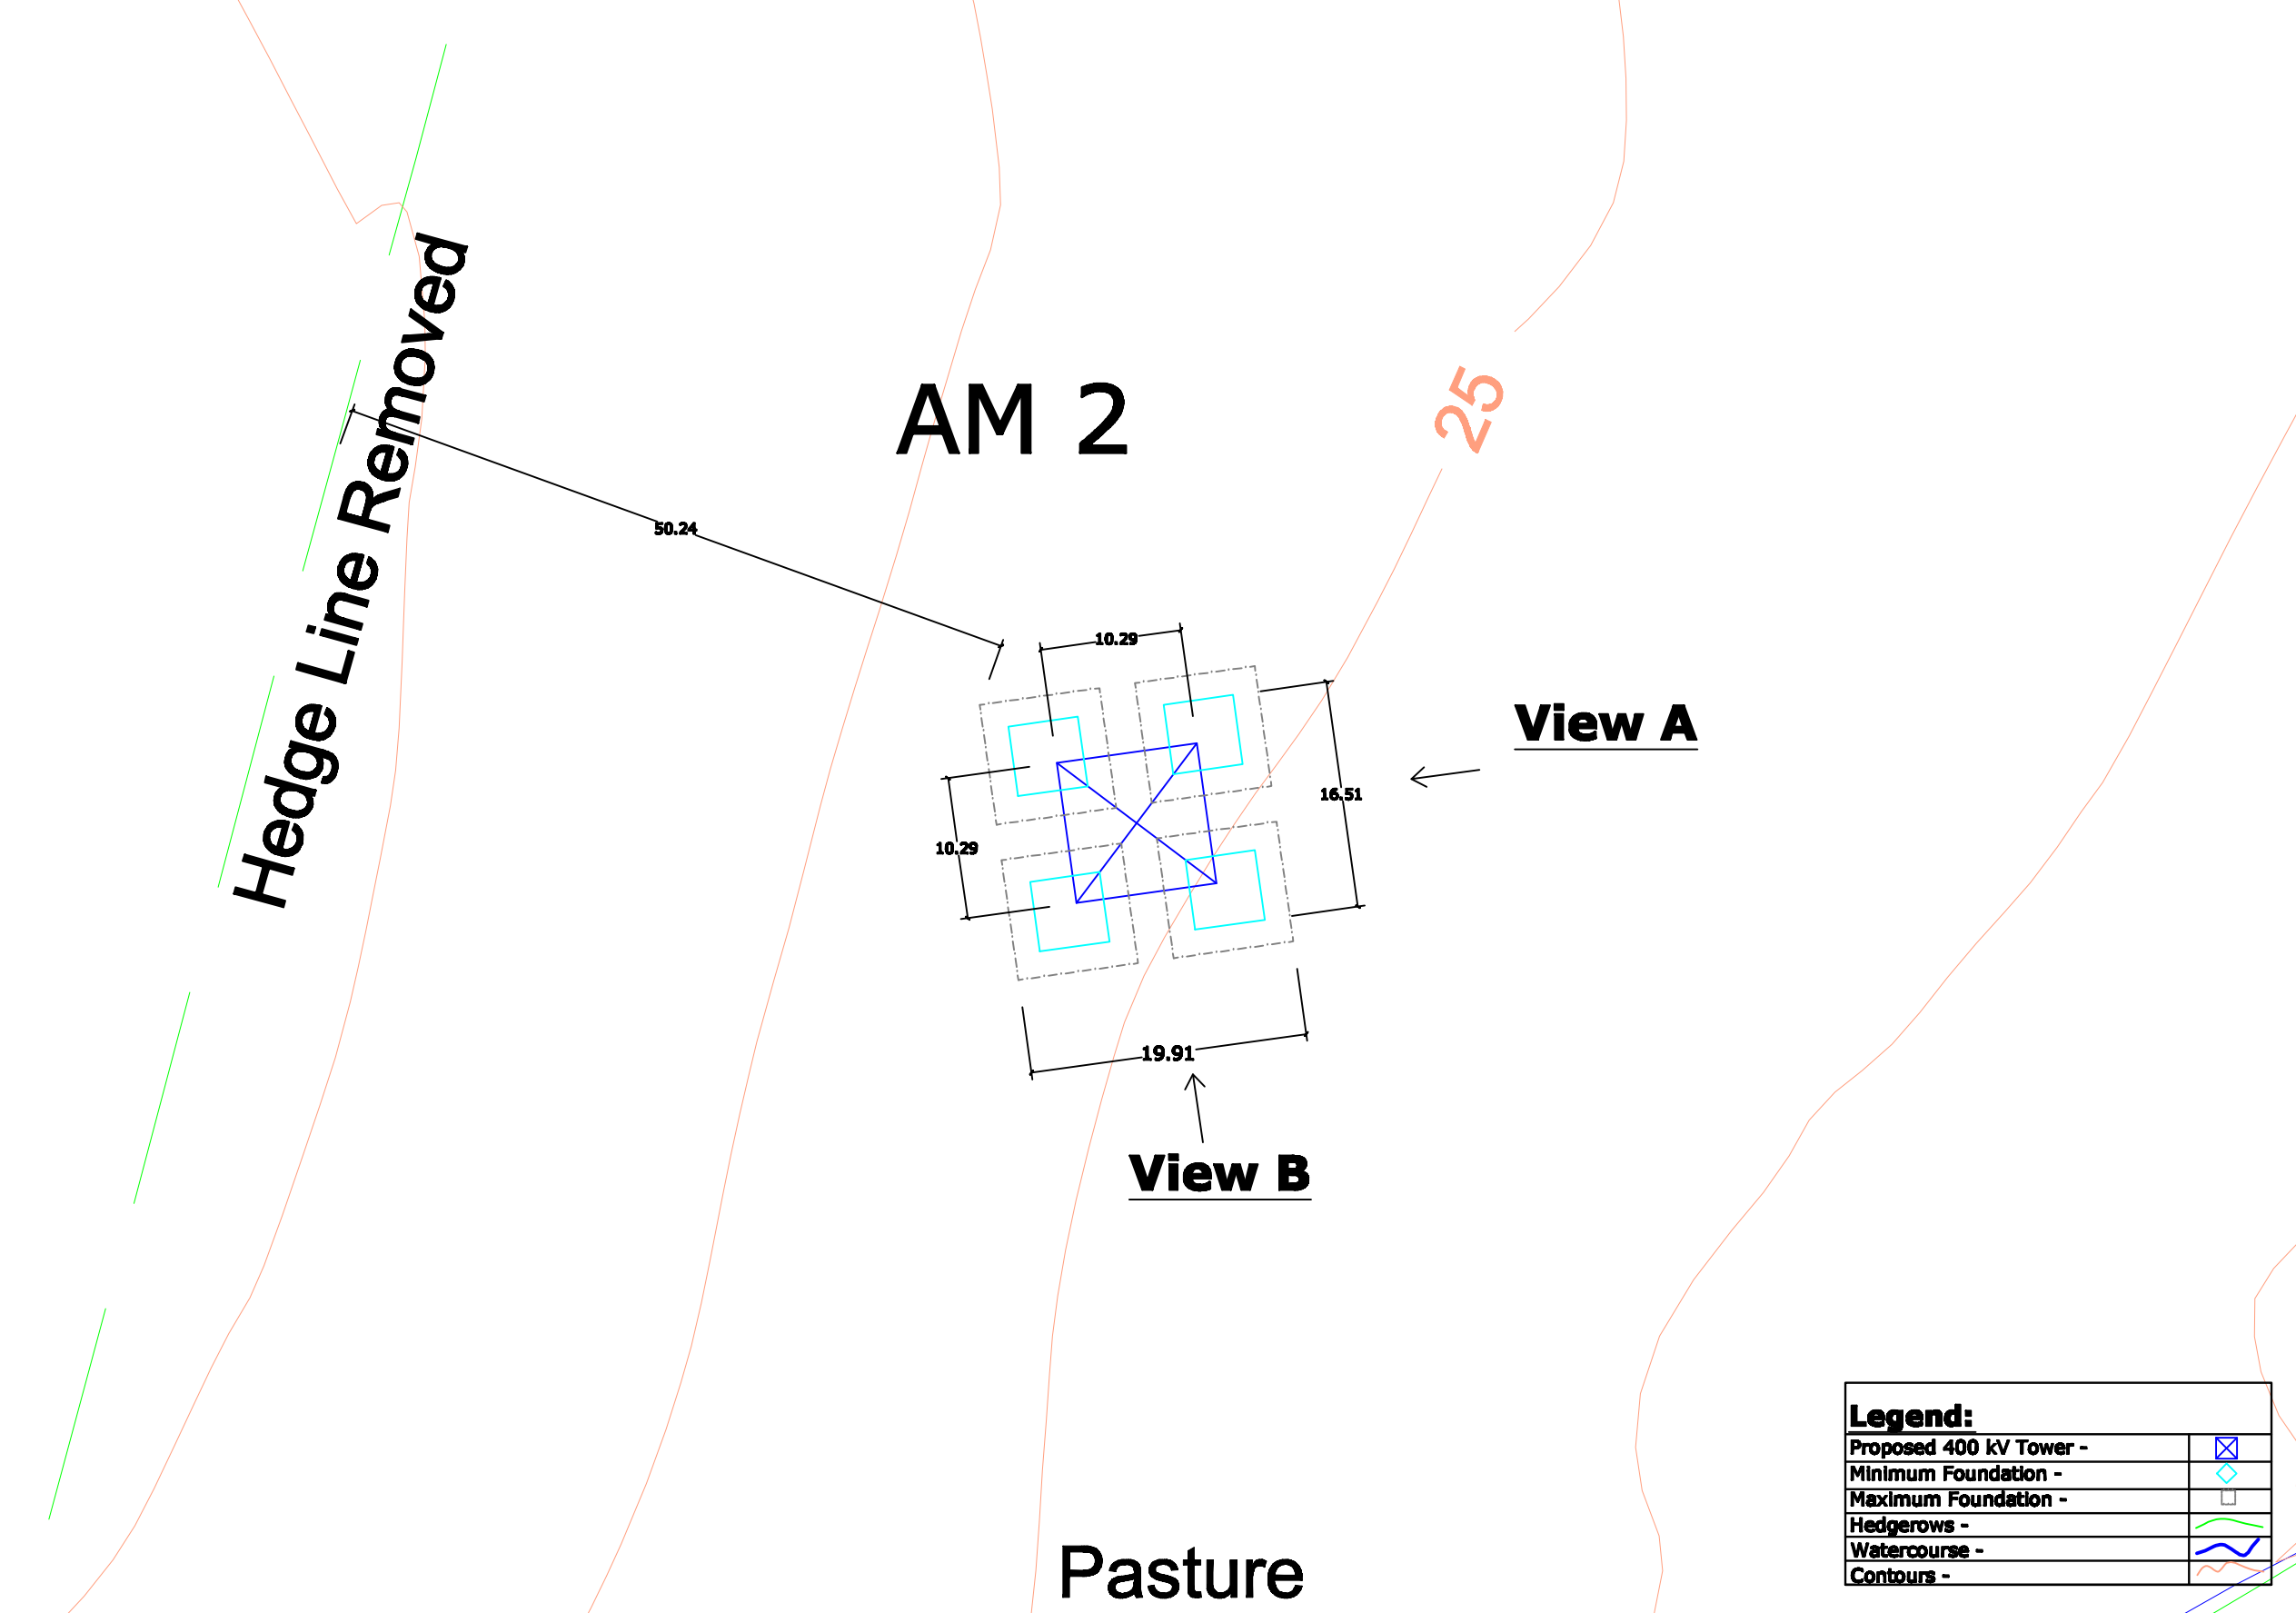

View 1 - Site Location Map
View 2 - Tower Drawing
View 3 - Associated Works Drawing
View 4 - Overhead Line Route Map
View 5 - Tower & Foundation Layout

Note:
All foundations and towers are square in plan.

0	00.00.00	ISSUED FOR --	AS	AS	AS	AS			
REV.	DATE	PURPOSE OF ISSUE - PRELIMINARY UNLESS INDICATED	DRN	PROJ	VER	APP			
TENDER	☐	CUSTOMER APPROVAL	☐	CONSTRUCTION	☐	AS-BUILT	☐	REVISED	☐
Client	N.I.E.								
Project	Tyrone - Cavan 400 kV Interconnector								
Contract									
Drawing Title	Proposed 400 kV Line Structure Location No 2 Composite Drawing								
Production Unit	High Voltage								
ESP International Energy Innovation									
ESP Engineering Solutions, Stephen Court, 16-21 St. Stephens Green, Dublin 2, Ireland. Tel: +353 (0)1 700 8000 Fax: +353 (0)1 700 7100 Email: marketing@esp.ie Web: www.esp.ie ESP Engineering Solutions is a trading name of ESP Engineering & Facility Management Limited. Registered Office as above. Registered in Ireland No. 102546									
DRWN	JW	PROJEN	JW	VER	CM	APPROV	JD	DATE	April 2013
QUANT	REP	102	AD	AD	AD	AD	AD	AD	As Shown
DRAWING NUMBER							PE687-D141-093-002-000		