



View 1
Not To
Scale

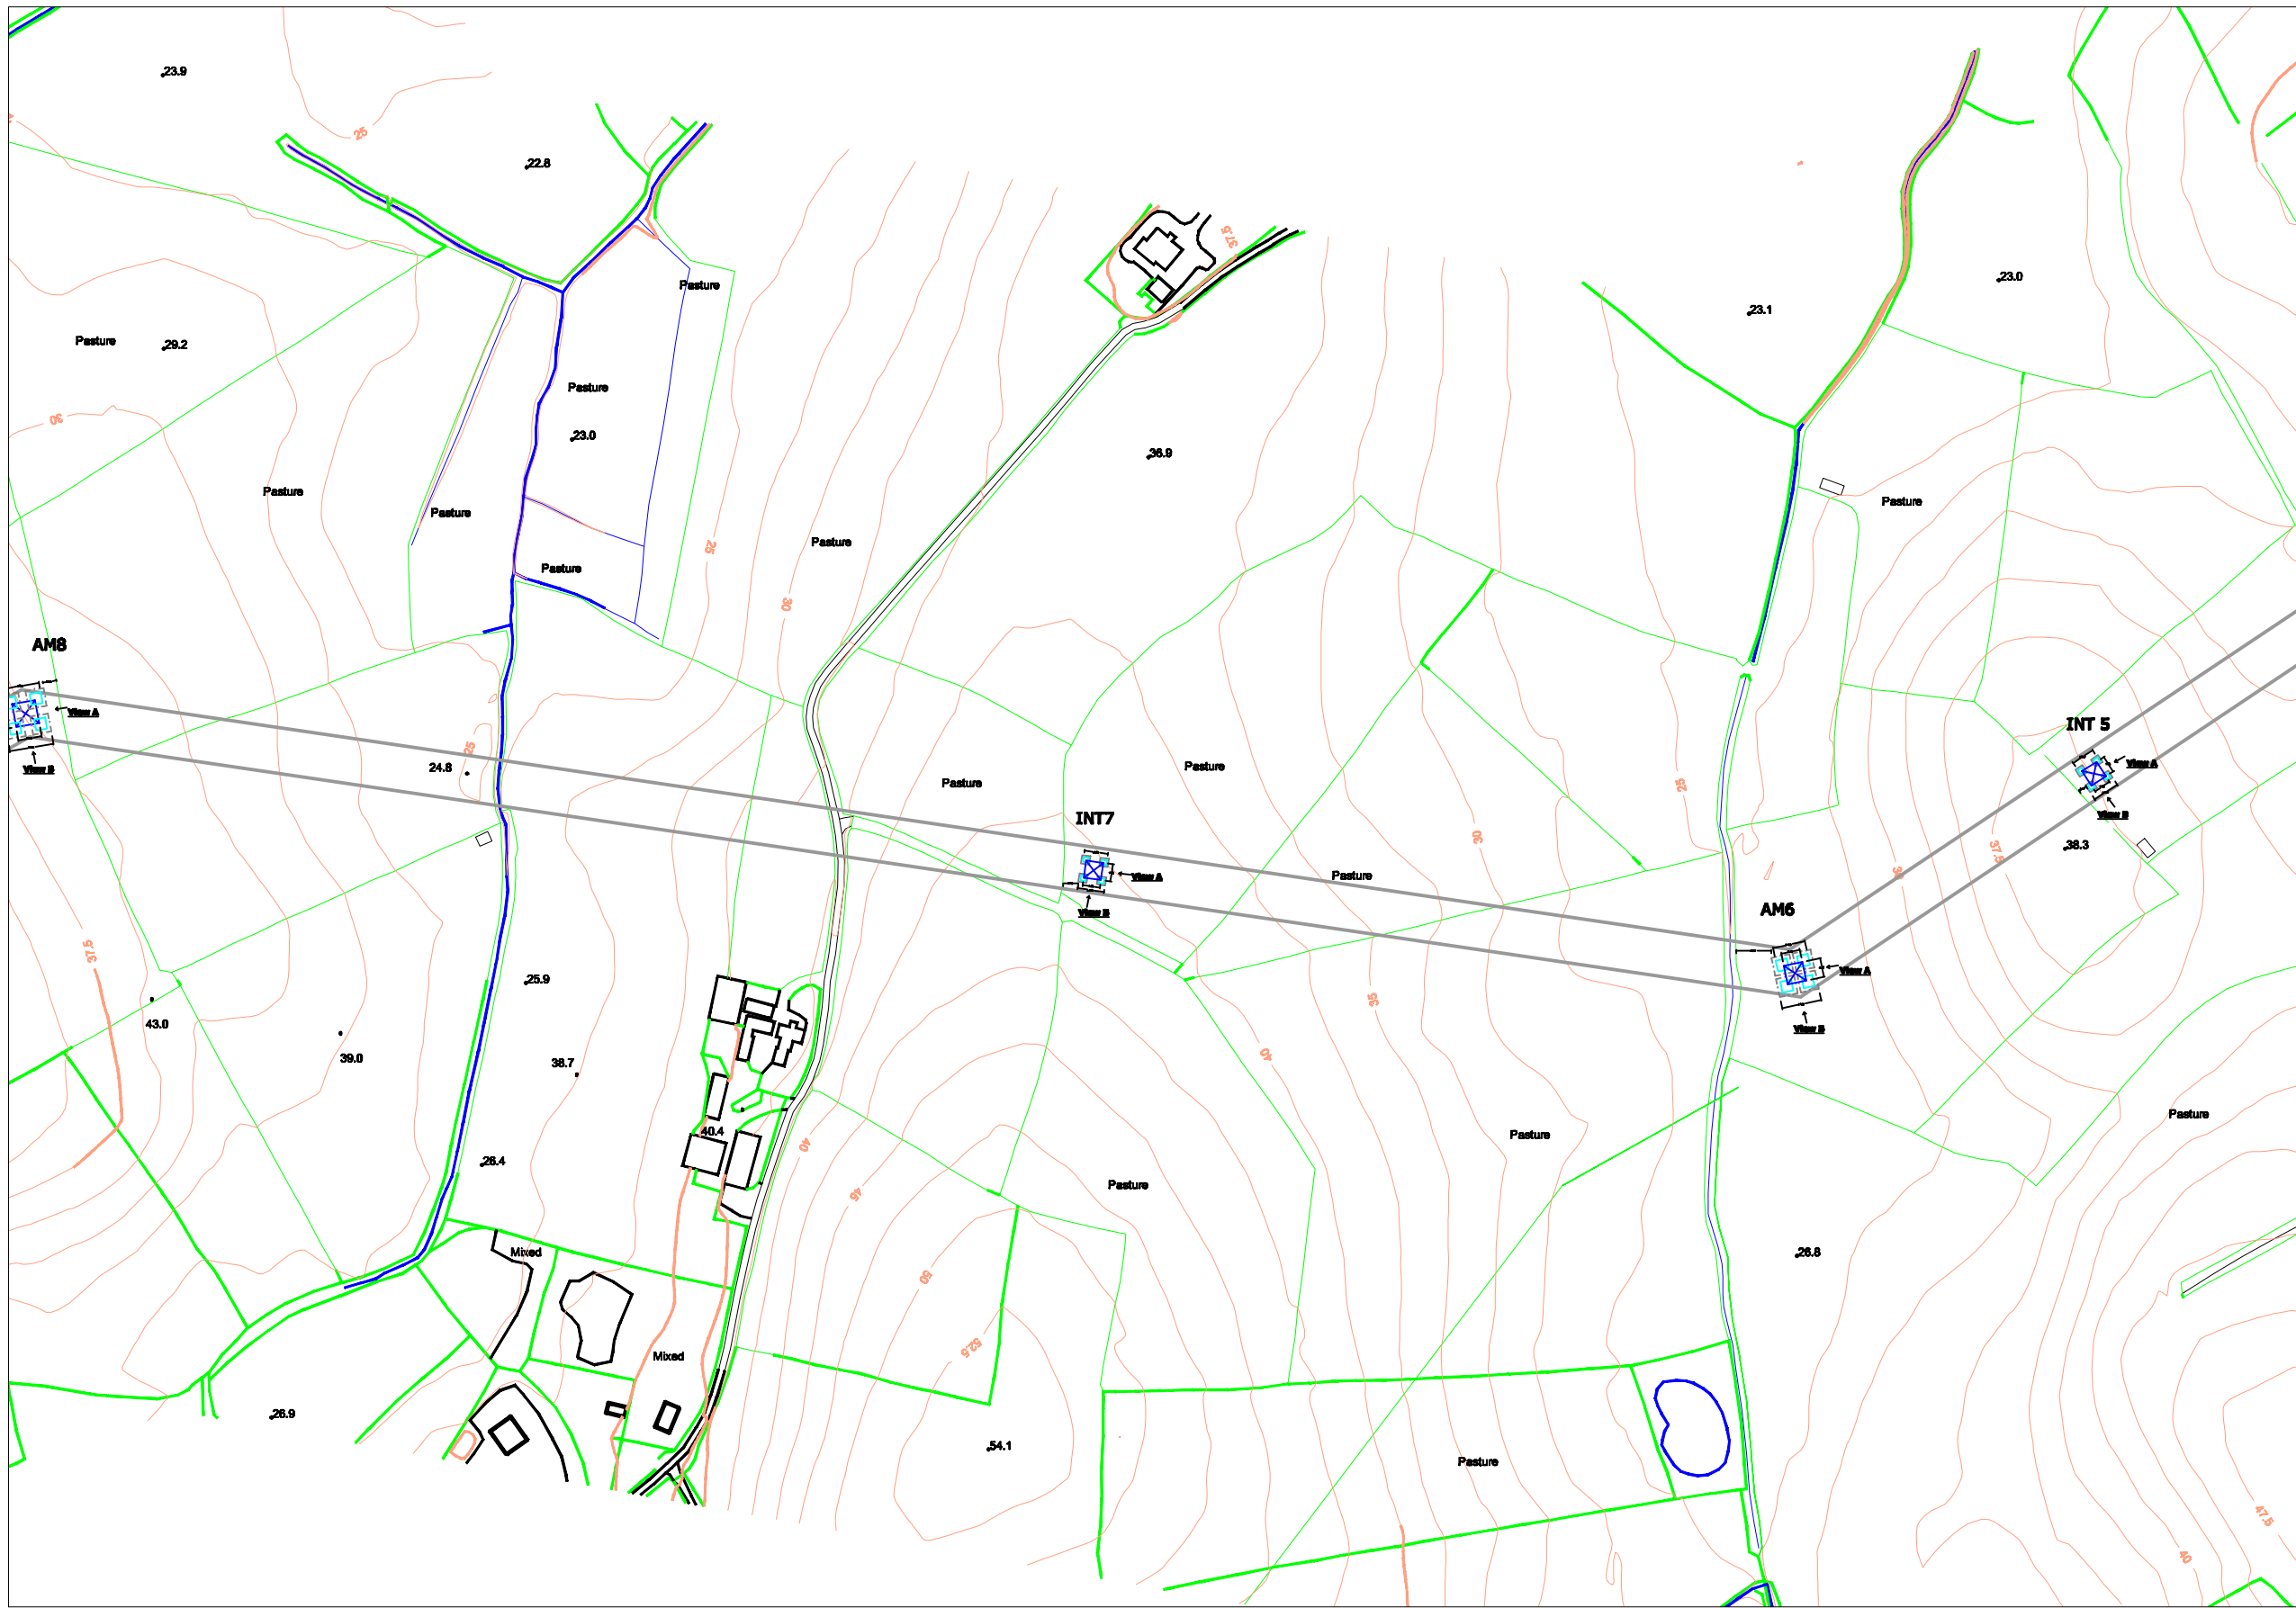


View 2: 1/100

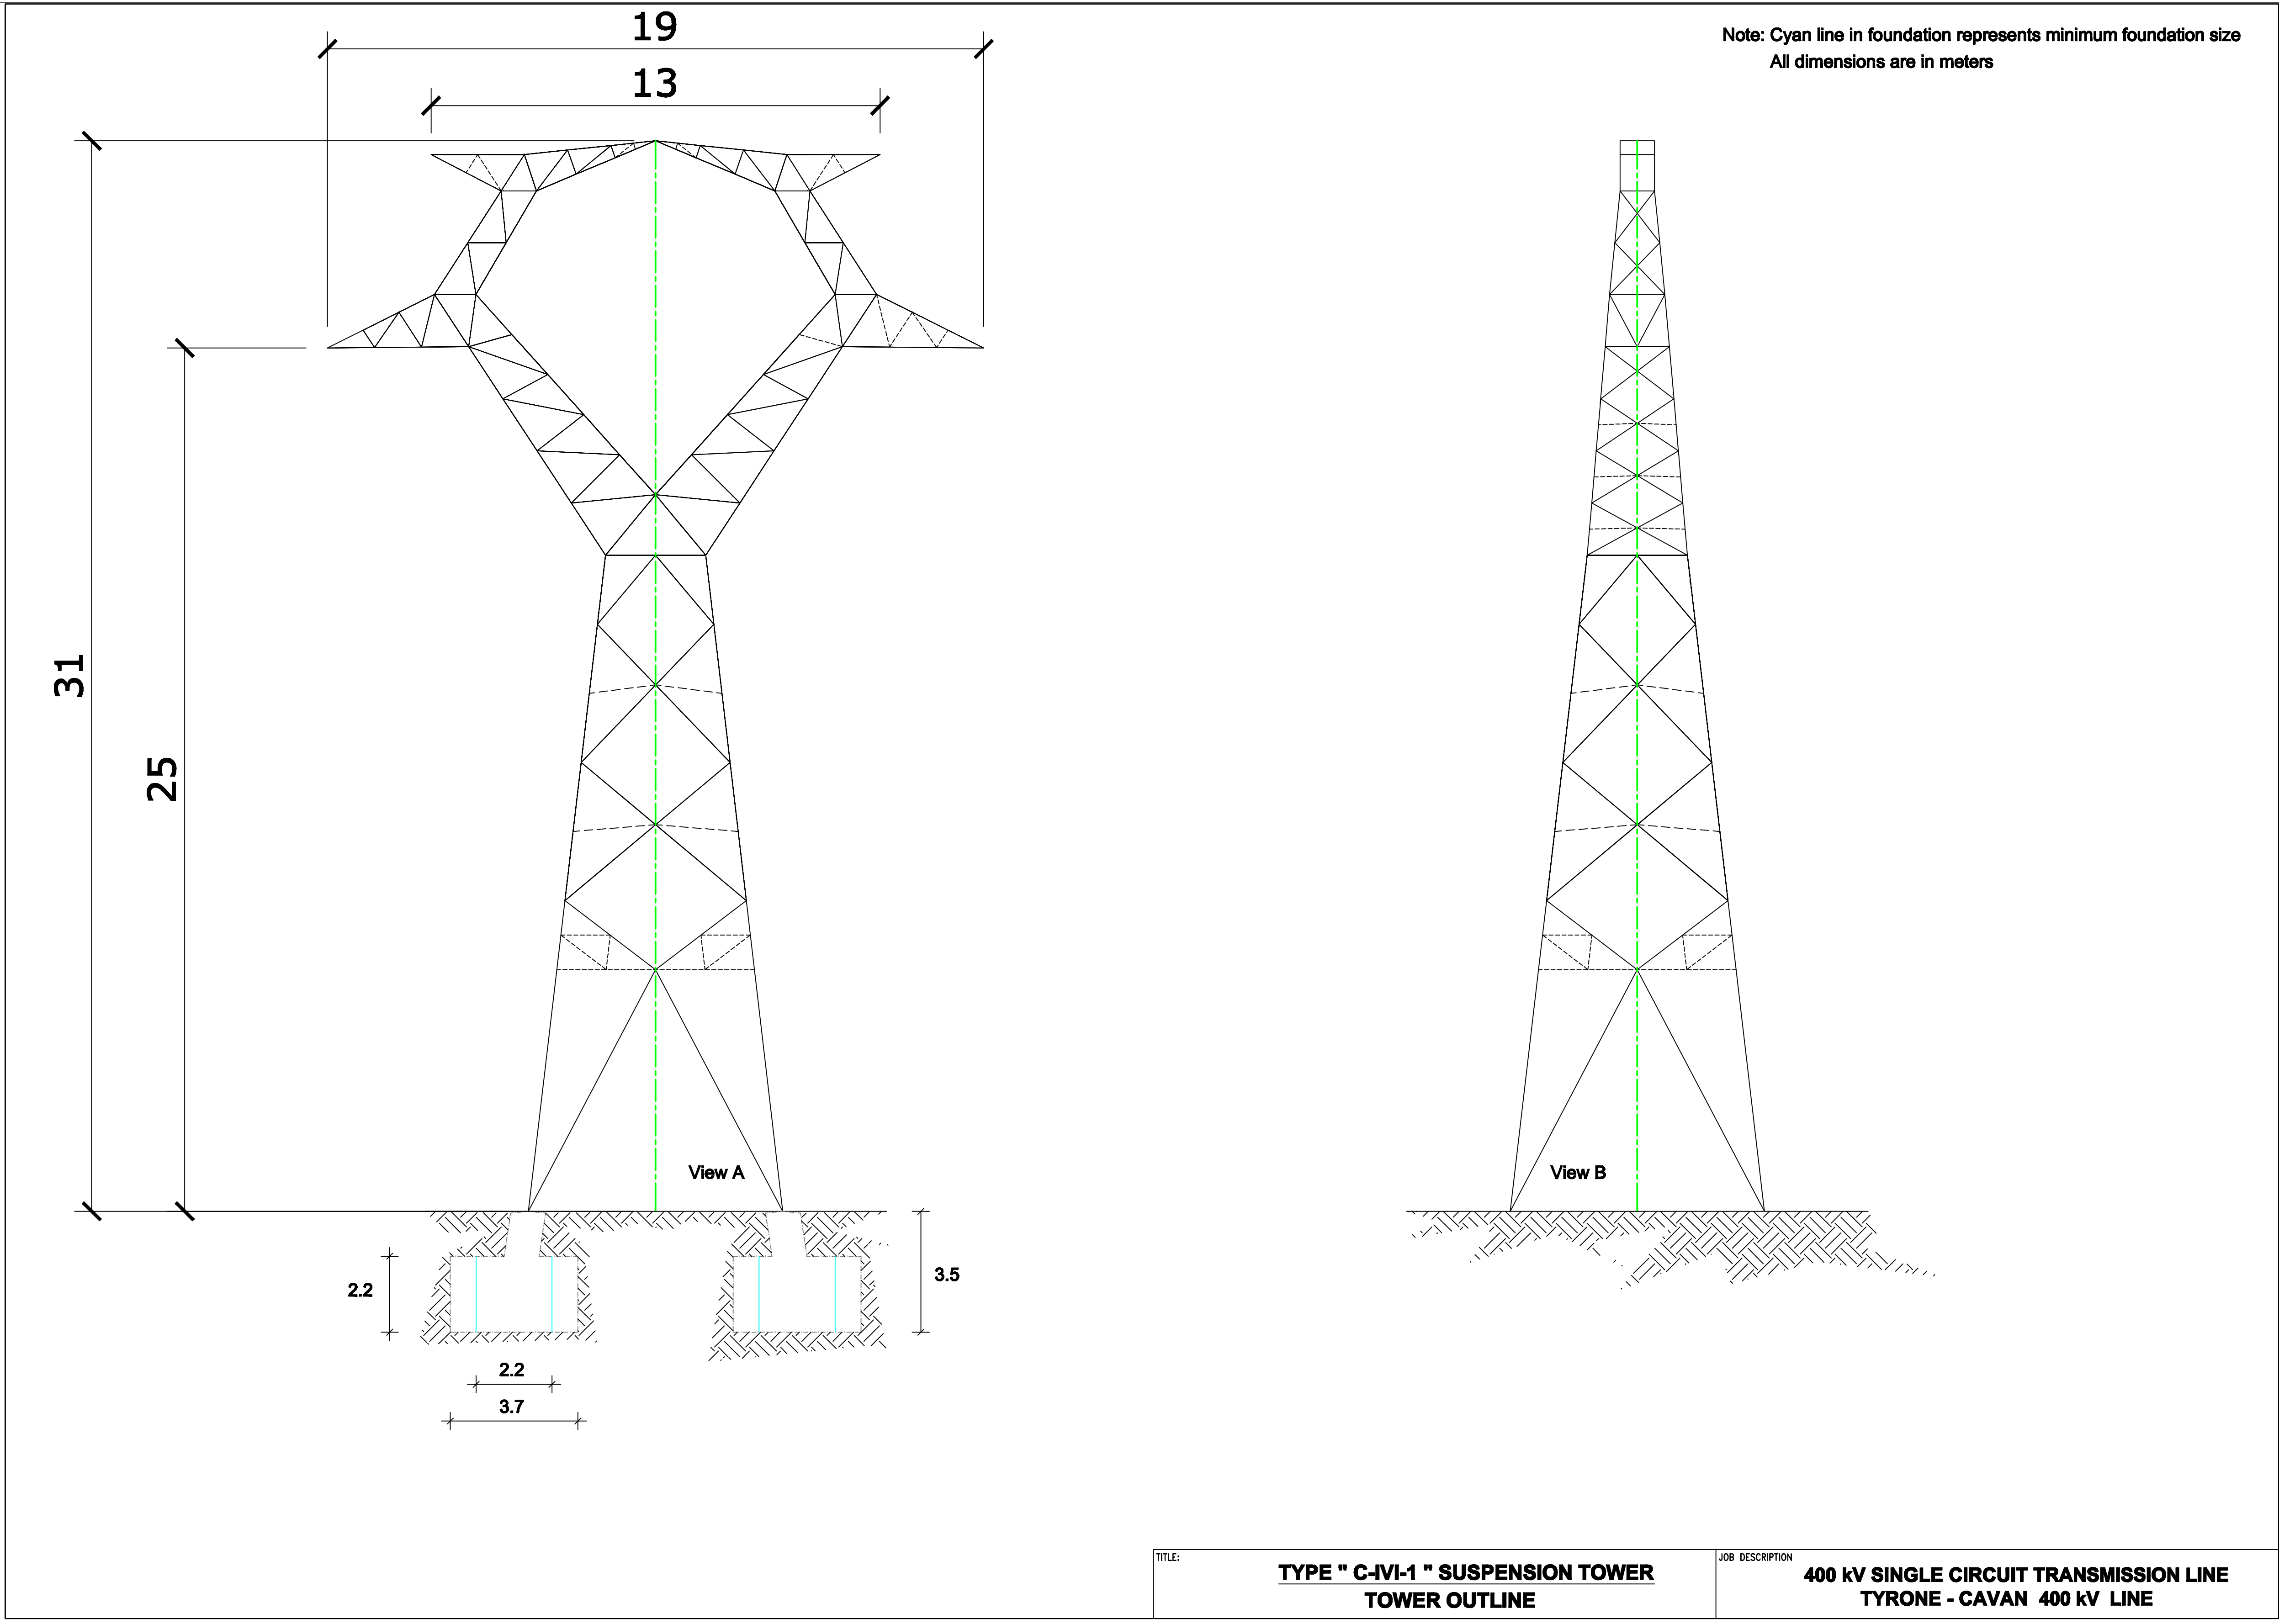


View 3: Not To Scale



View 4: Not To Scale

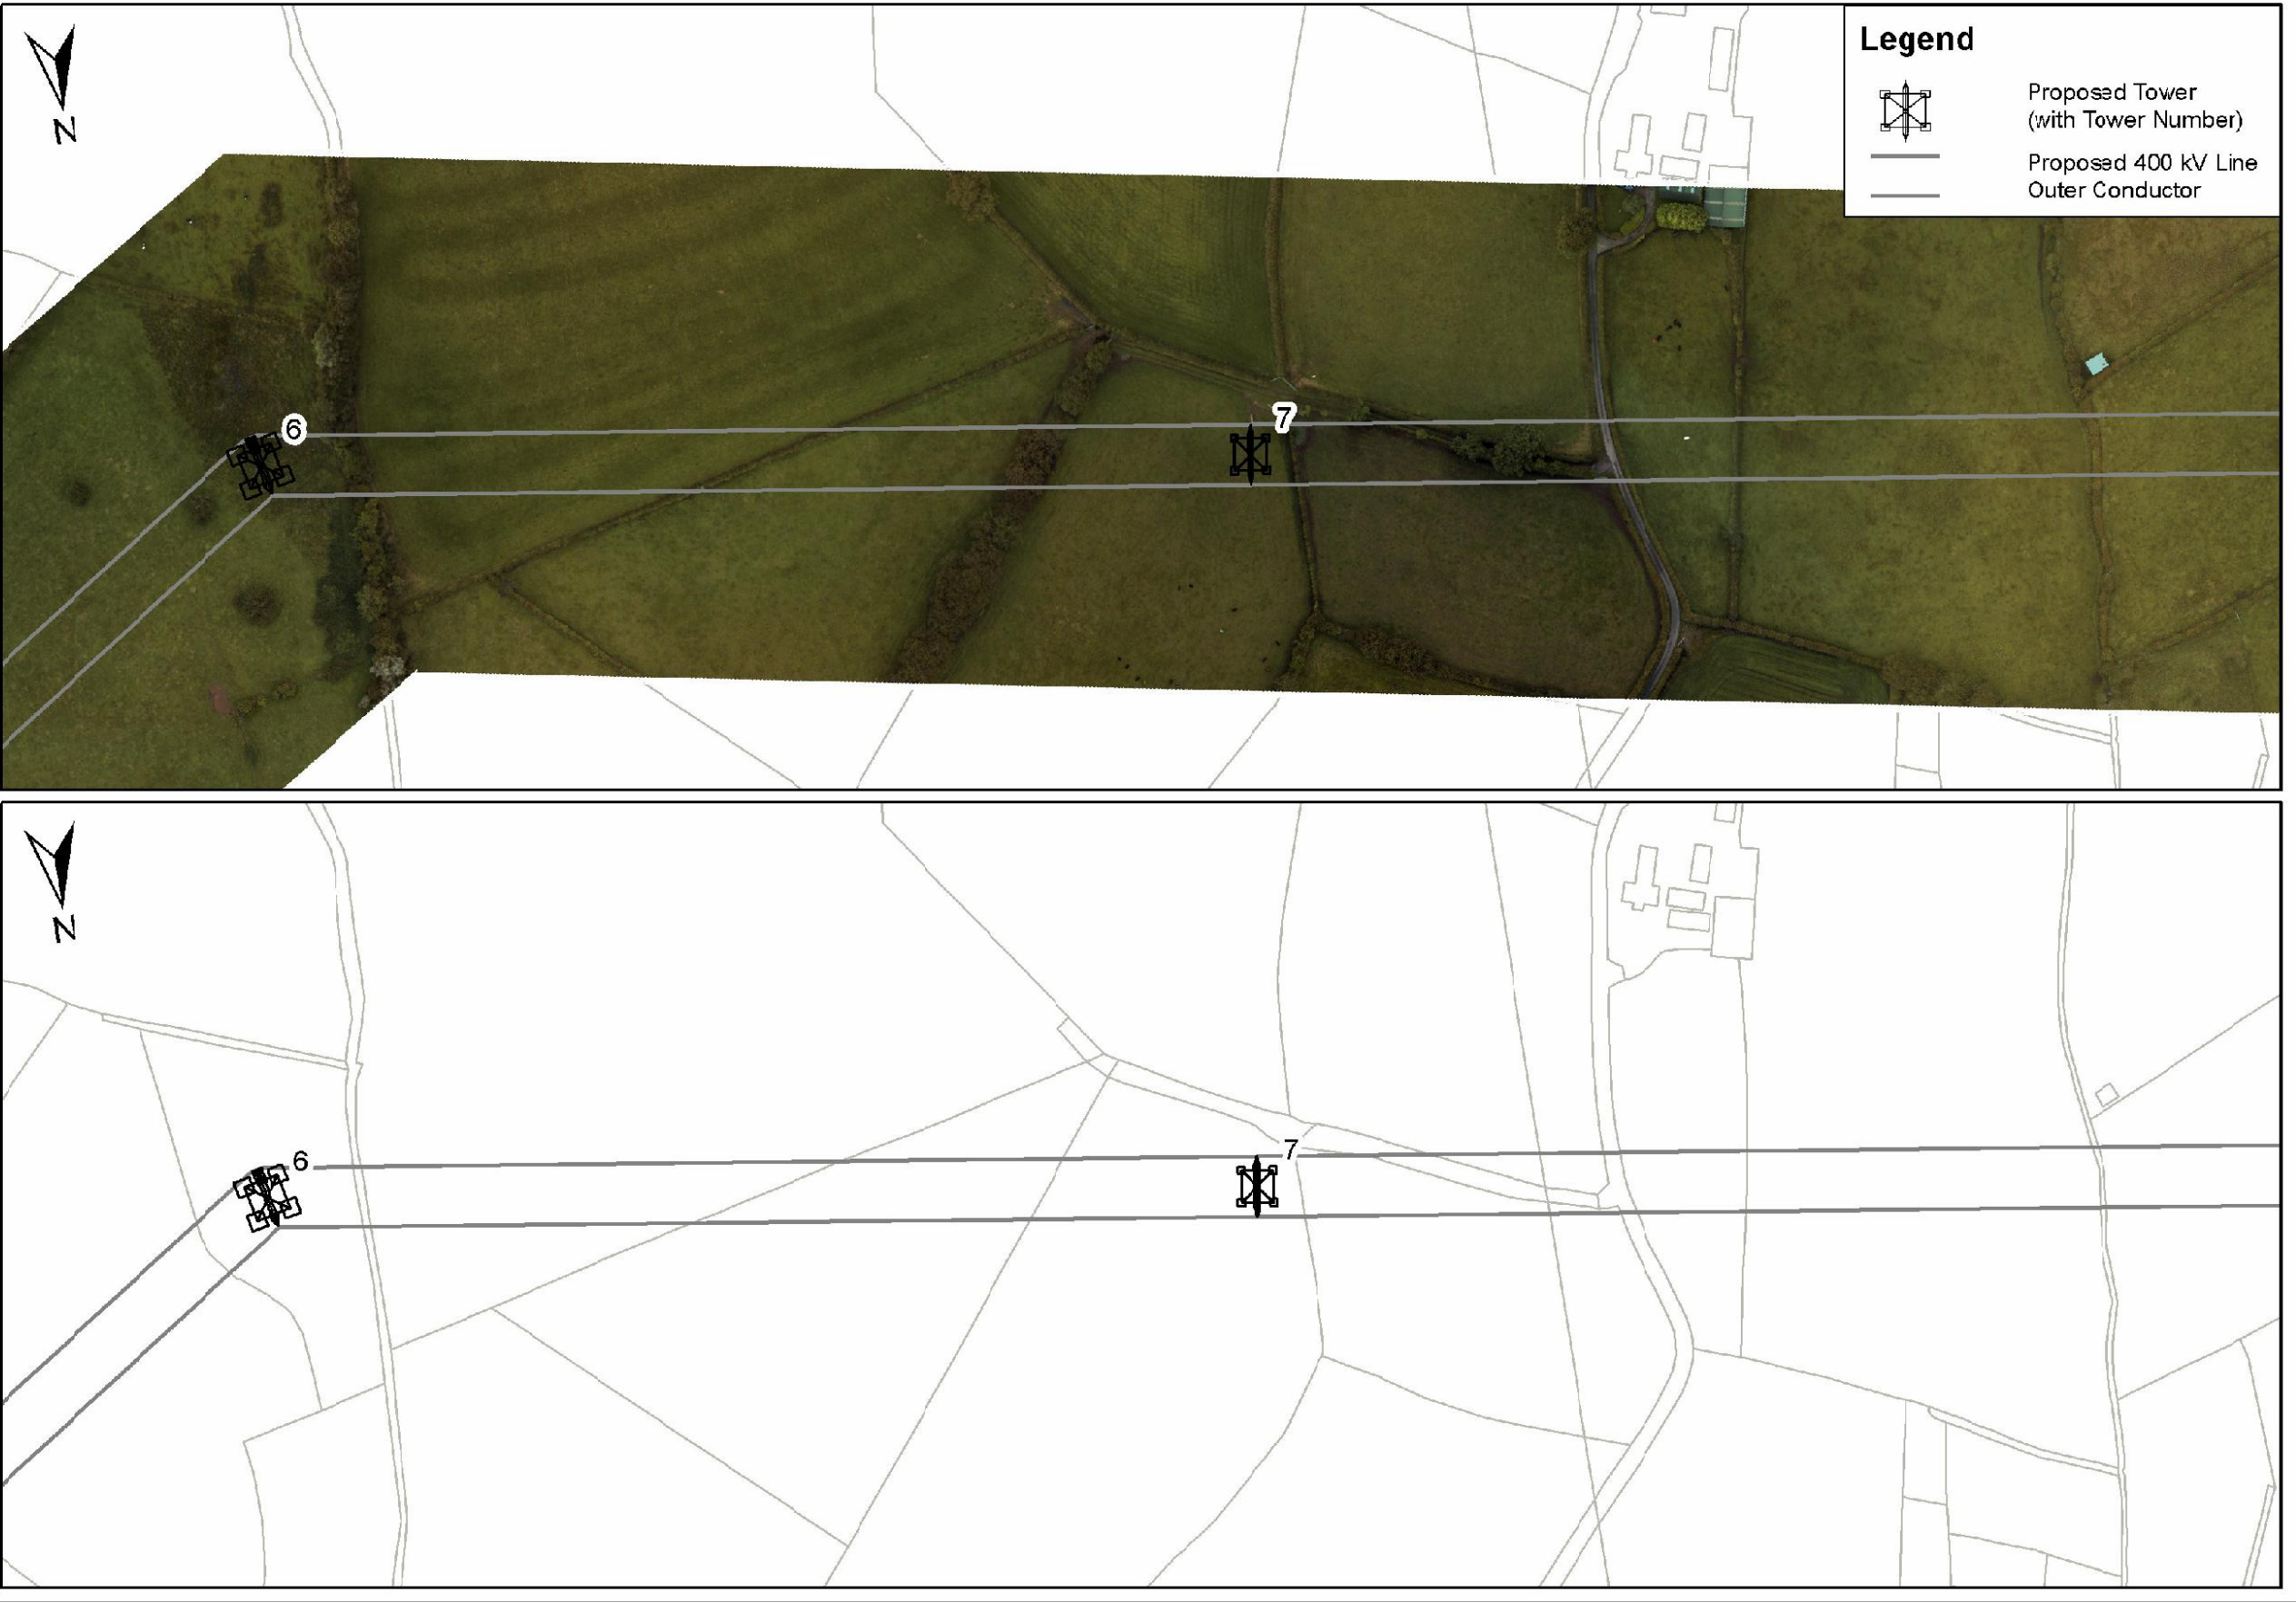


View 5: 1/500

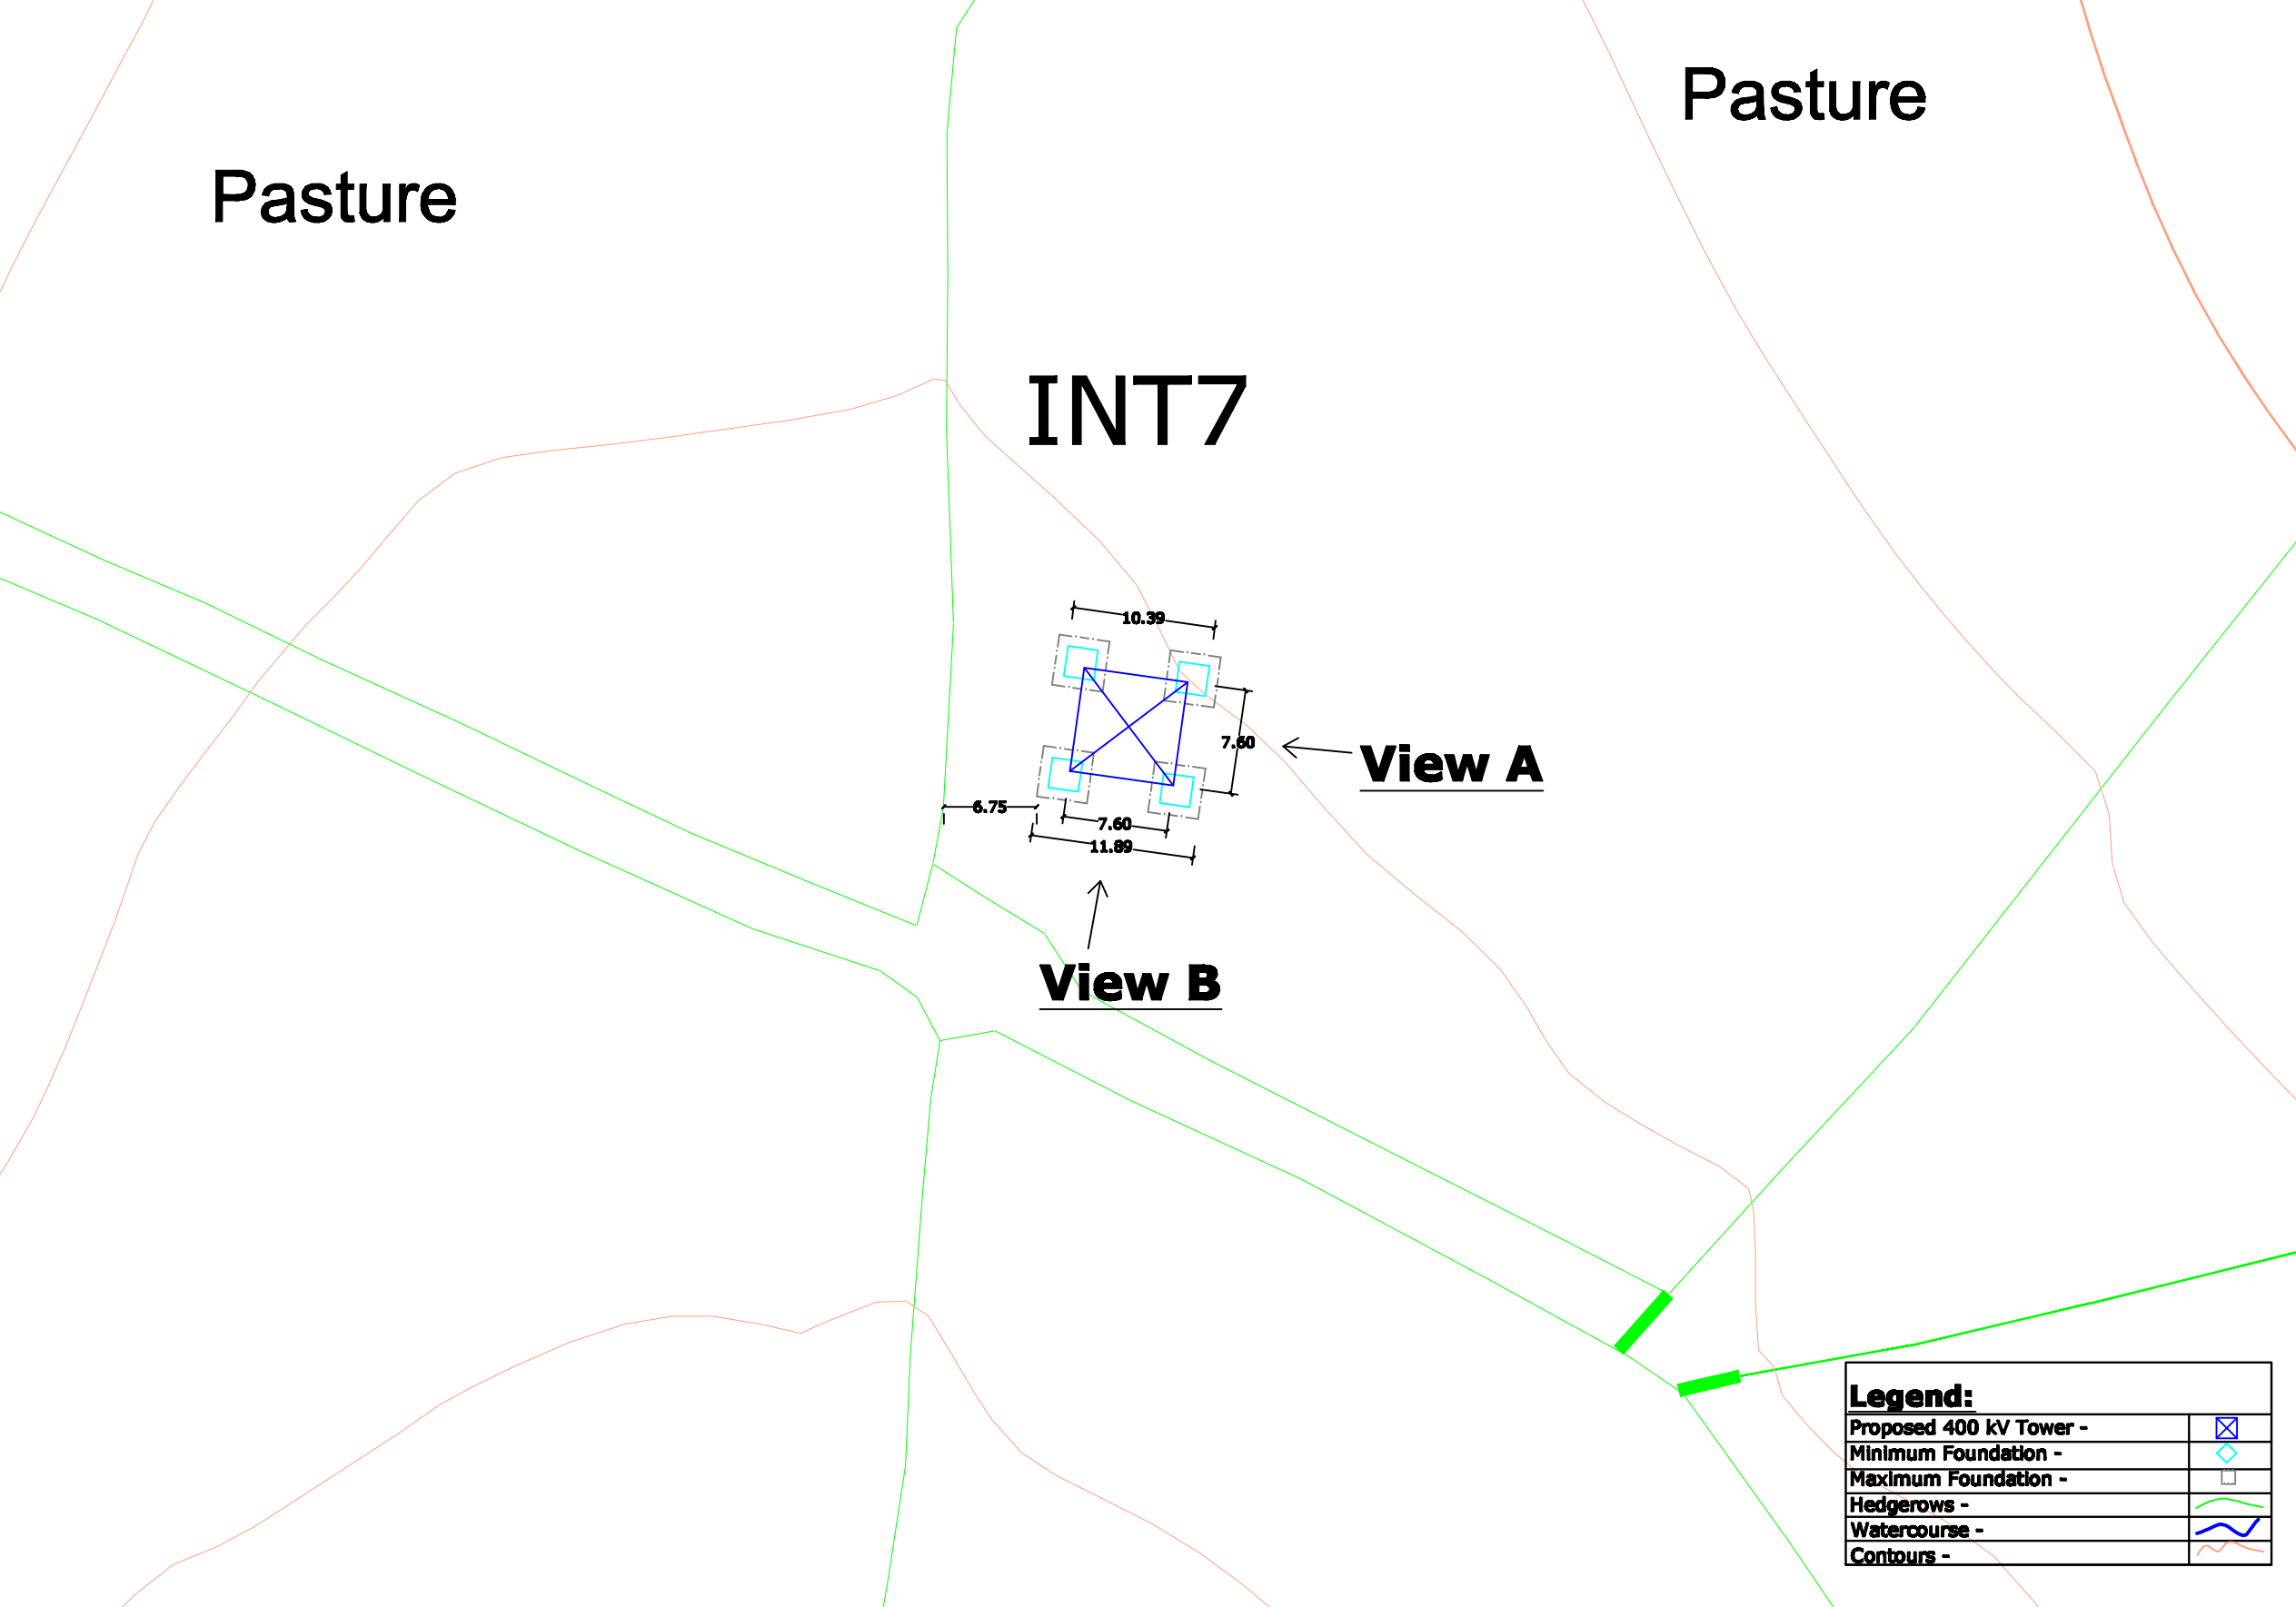

- View 1 - Site Location Map
View 2 - Tower Drawing
View 3 - Associated Works Drawing
View 4 - Overhead Line Route Map
View 5 - Tower & Foundation Layout

Note:
All foundations and towers are square in plan.

REV.	DATE	ISSUED FOR	AB	AB	AB	AB	AB	AB	AB
PURPOSE OF ISSUE - PRELIMINARY UNLESS INDICATED									
TENDER <input type="checkbox"/> CLIENT APPROVAL <input type="checkbox"/> CONSTRUCTION <input type="checkbox"/> AS-BUILT <input type="checkbox"/> REVISED <input type="checkbox"/>									
Client: N.I.E.									
Project: Tyrone - Cavan 400 kV Interconnector									
Contract:									
Drawing Title: Proposed 400 kV Line Structure Location No 7 Composite Drawing									
Production Unit: High Voltage									
 ES&I Engineering Solutions, Stephen Court, 16-21 St. Stephen's Green, Dublin 2, Ireland. Tel: +353 (0)1 708 8000 Fax: +353 (0)1 708 7188 Email: marketing@es-i.ie Web: www.es-i.ie ES&I Engineering Solutions is a trading name of ES&I Engineering & Facility Management Limited. Registered Office as above. Registered in Ireland No. 112246.									
OWNER	PROCESSED	ISSUED	APPROVED	APPROVED	DATE				
JM	JM	CM	JD	RD	April 2013				
CLIENT REP	102	AD	AD	AD	As Shown				
DRAWING NUMBER: PE687-D141-093-007-000									