




View 1  
Not To  
Scale

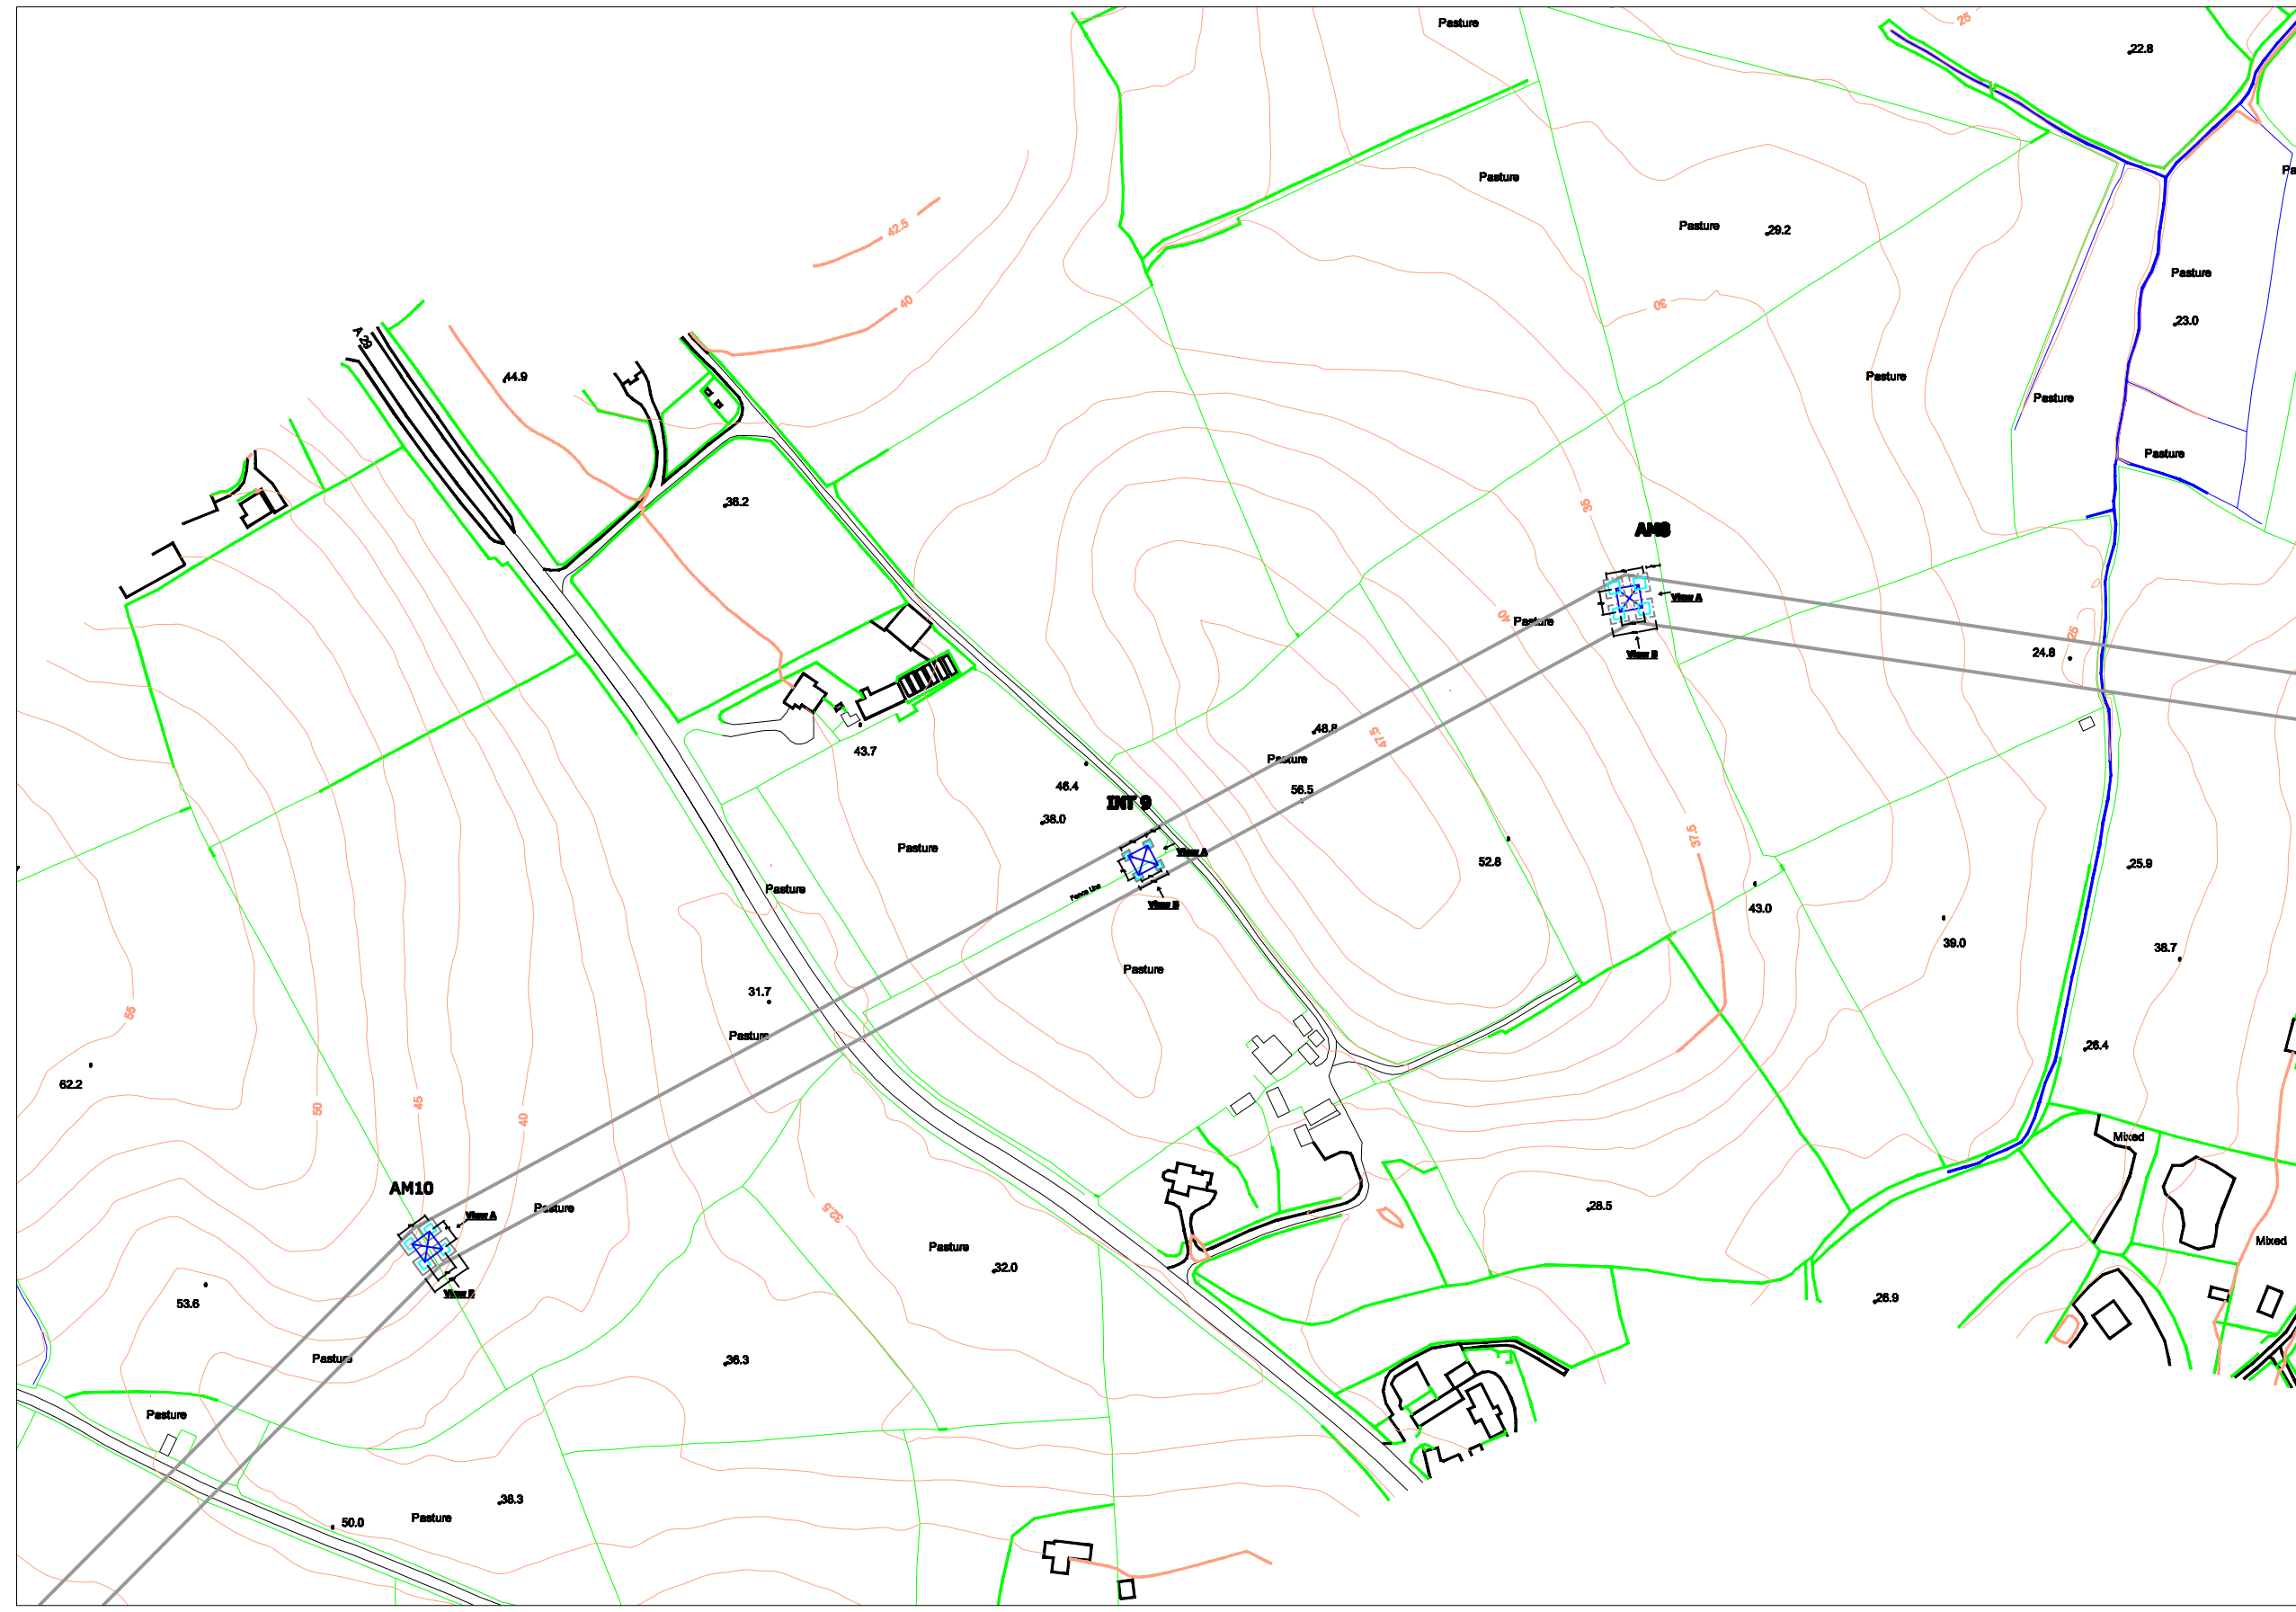

View 2: 1/100

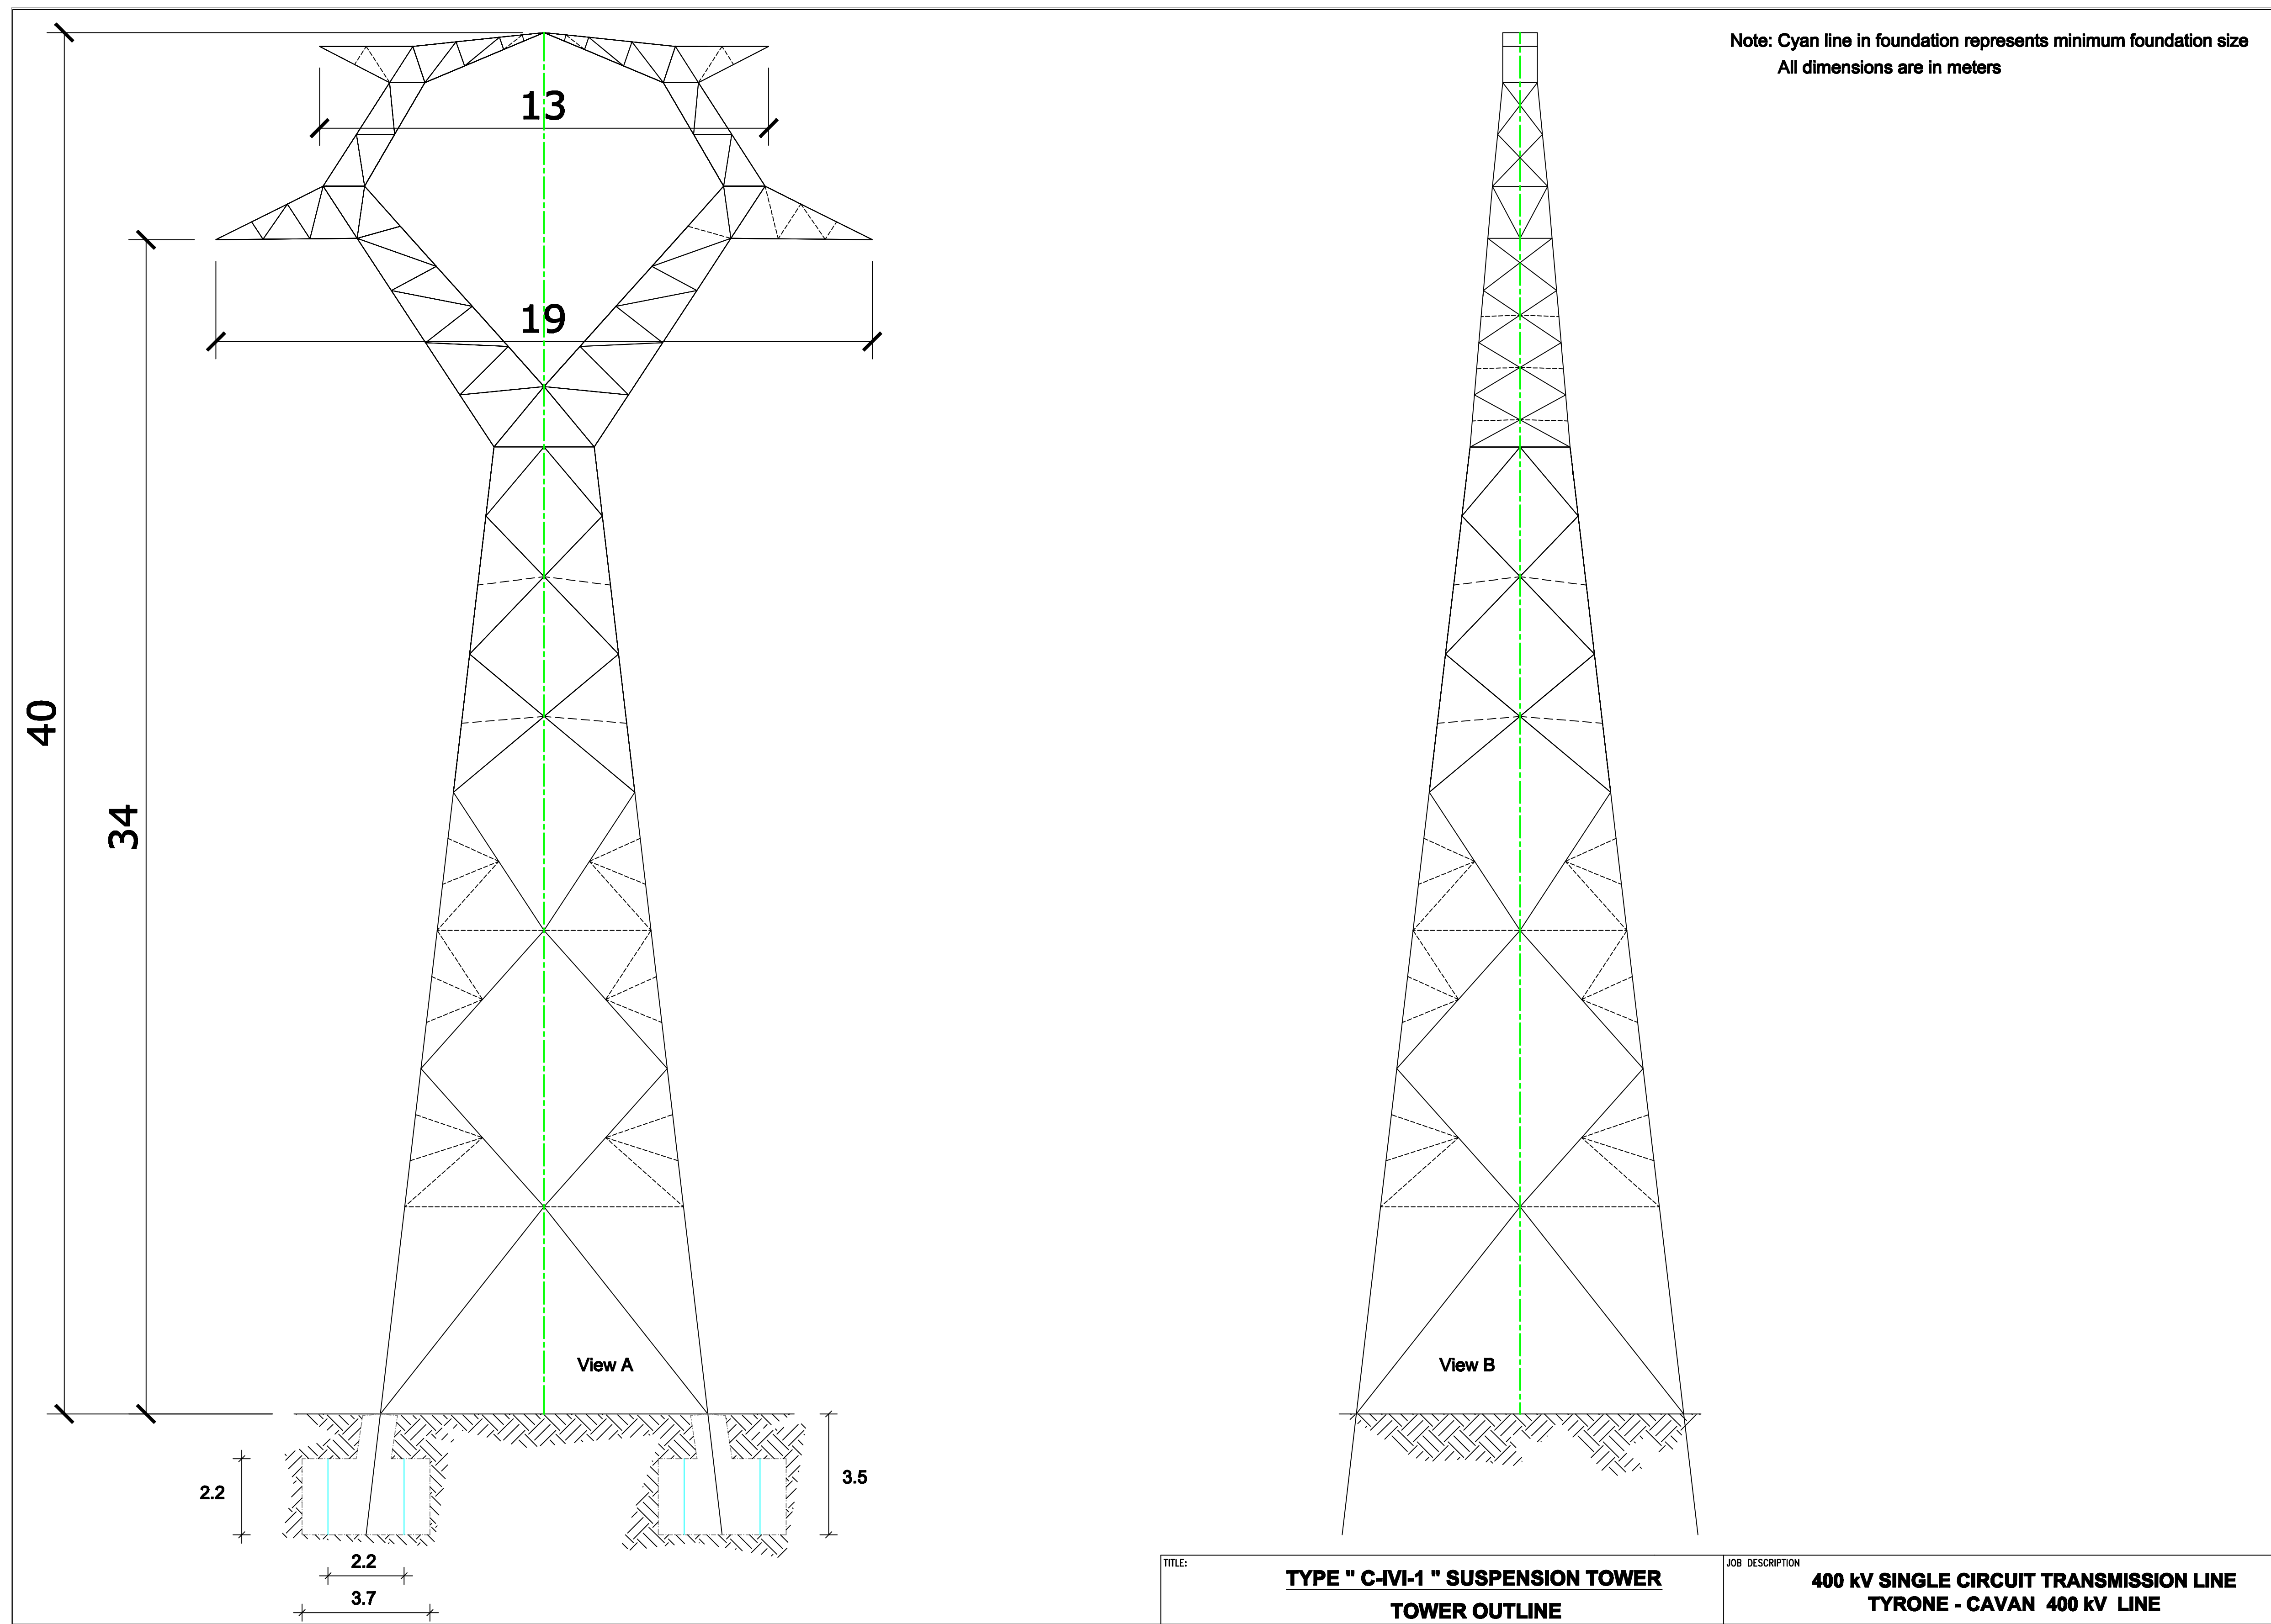


**View 3: Not To Scale**

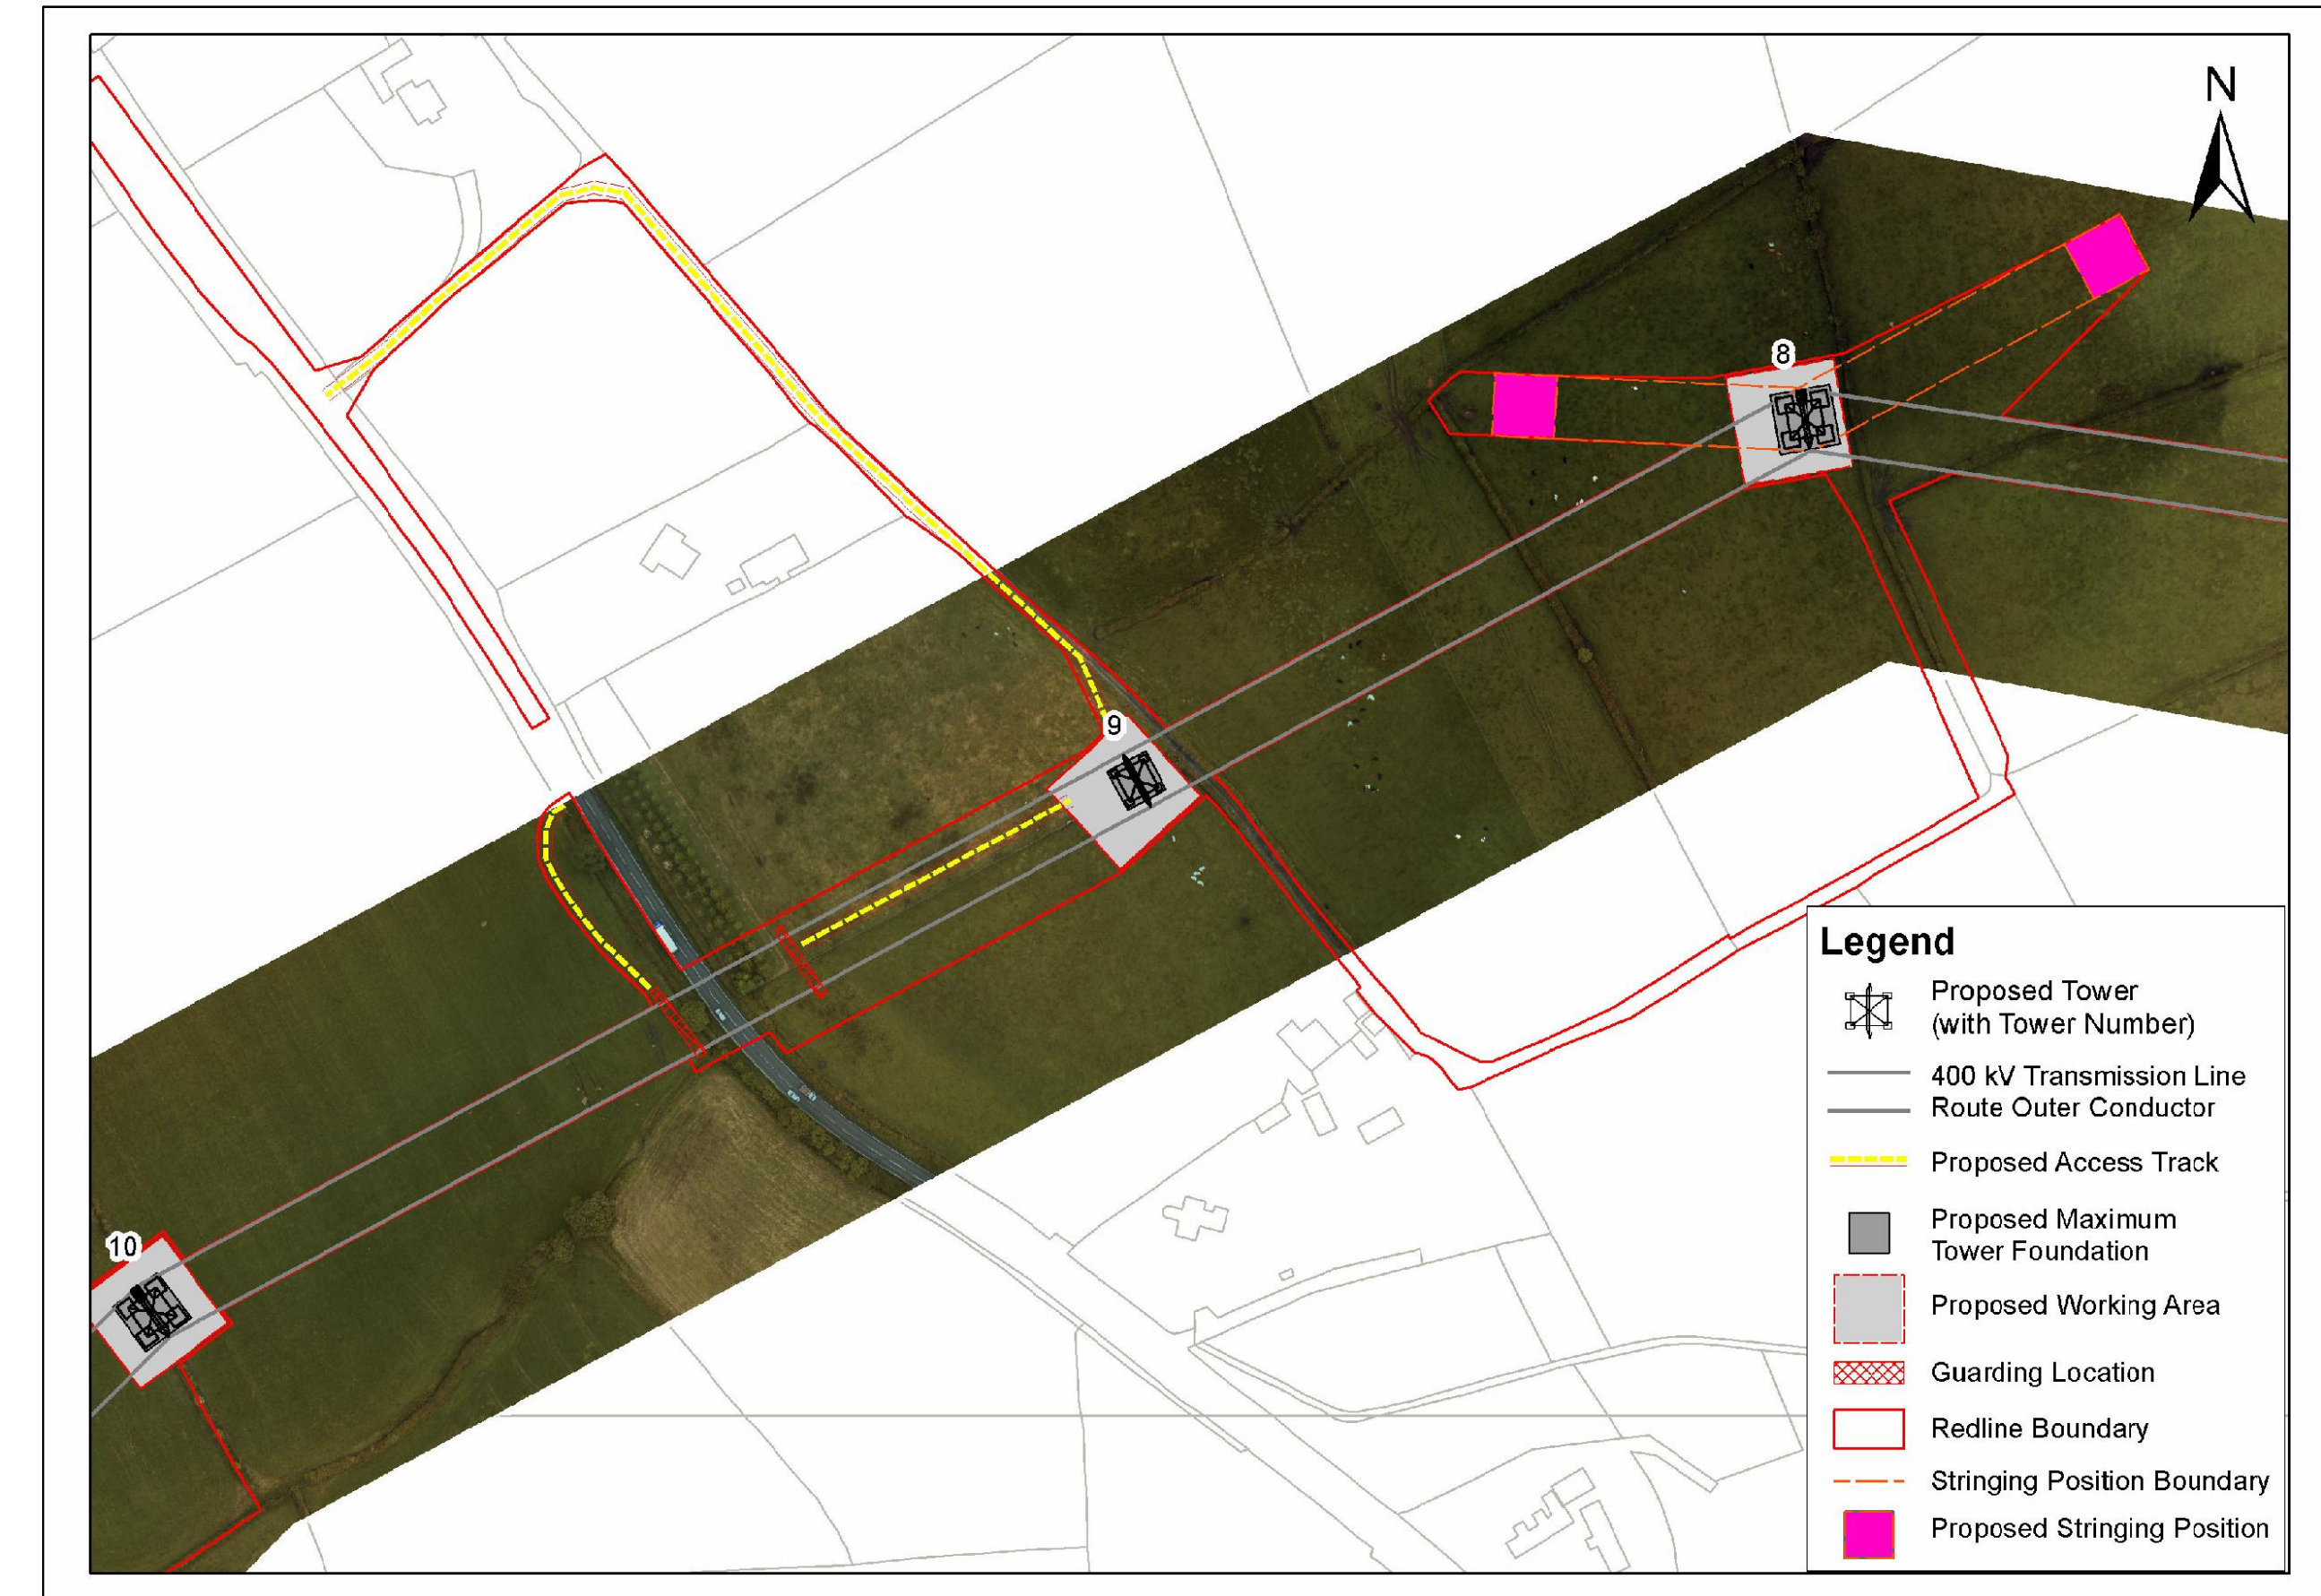

**View 4: Not To Scale**



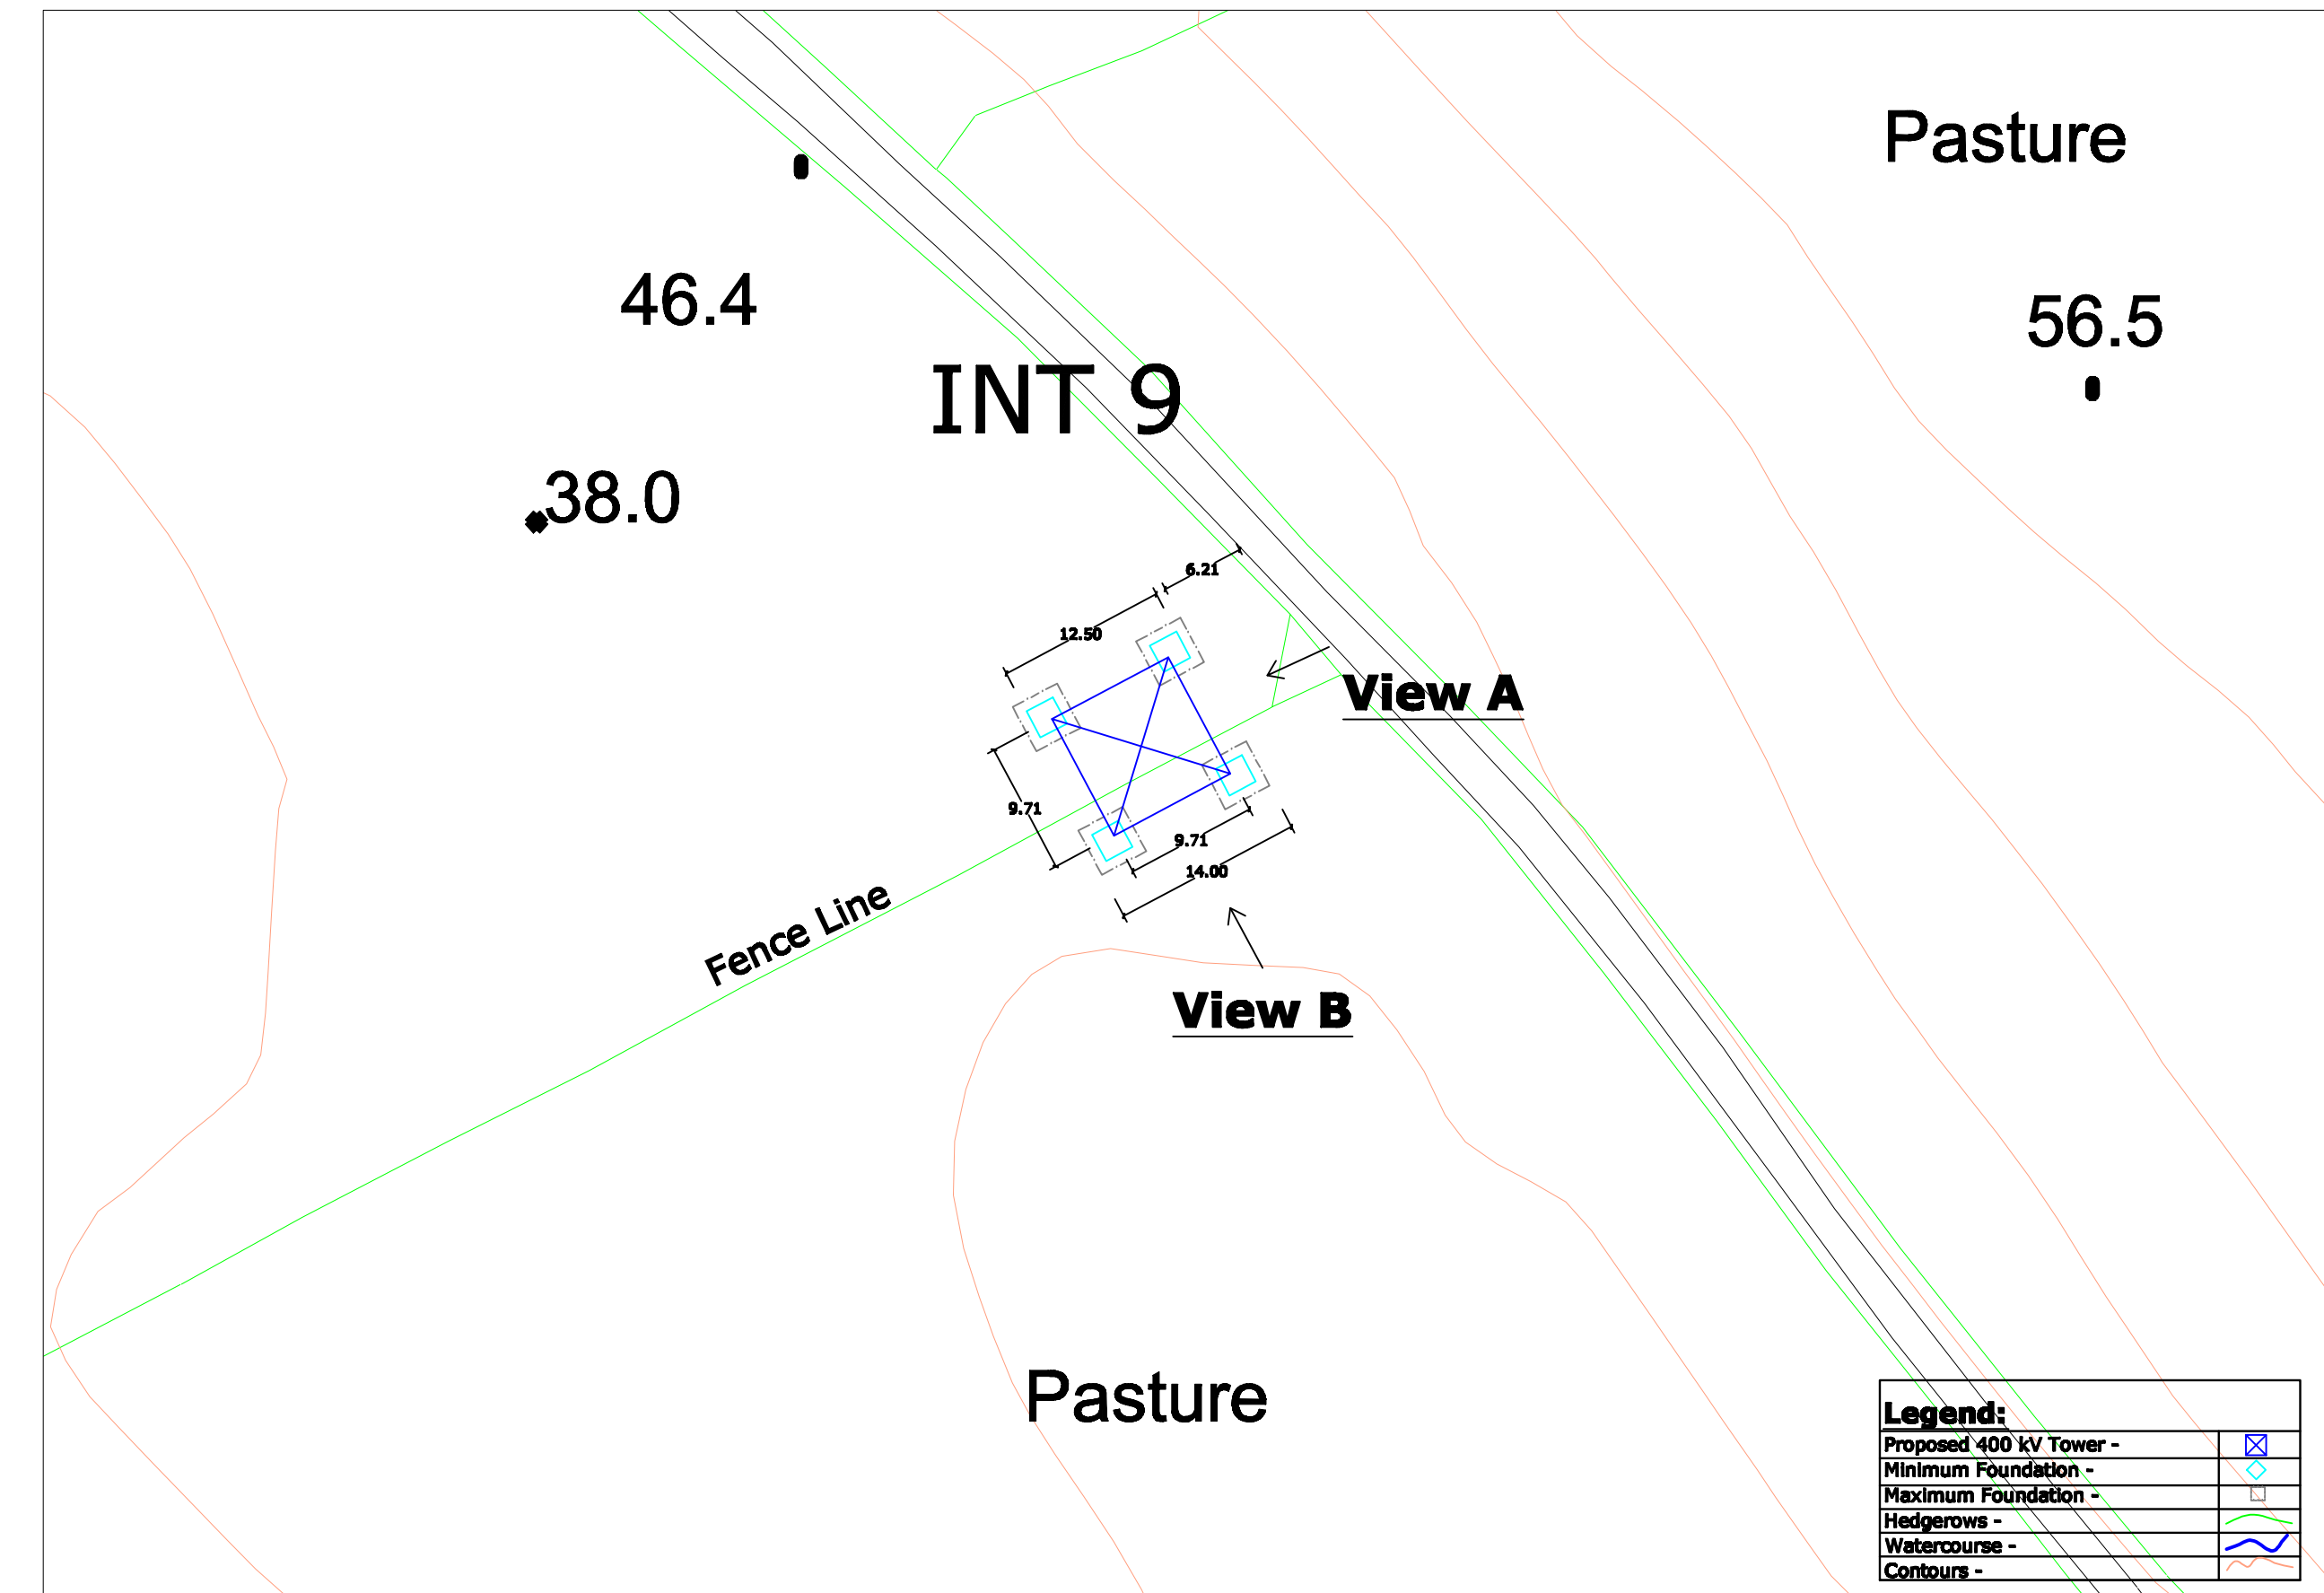


View 5: 1/500



View 1 - Site Location Map  
View 2 - Tower Drawing  
View 3 - Associated Works Drawing  
View 4 - Overhead Line Route Map  
View 5 - Tower & Foundation Layout

**Note:**  
All foundations and towers are square in plan.

0						26.06.02						ISSUED FOR --						AB	AD	AB	AD	AB	AD						
REV.		DATE		REVISION DESCRIPTION														QWS	PRCL	VER	APP								
PURPOSE OF ISSUE - PRELIMINARY UNLESS INDICATED																													
<input type="checkbox"/> DESIGN <input type="checkbox"/> CLIENT APPROVAL				<input type="checkbox"/> CONSTRUCTION				<input type="checkbox"/> AS-BUILT				<input type="checkbox"/> RE-DESIGN				<input type="checkbox"/> RE-VALUED													
Client																													
N.I.E.																													
Project																													
Tyrone - Cavan 400 kV Interconnector																													
Contract																													
Drawing Title																													
Proposed 400 kV Line Structure Location No 9 Composite Drawing																													
Production Unit																													
High Voltage																													
<div><div> <b>ESS International</b> 2001 Engineering Solutions</div><div></div><div>ESSB Engineering Solutions, Stephen Court, 16-21 St. Stephen's Green, Dublin 2, Ireland. Tel: +353 (0)1 708 8000 Fax: +353 (0)1 708 7168 E-mail: <a href="mailto:marketing@essb.ie">marketing@essb.ie</a> or <a href="mailto:info@essb.ie">info@essb.ie</a> ESSB Engineering Solutions is a trading name of ESSB Engineering &amp; Facility Management Limited. Registered Office as above Registered in Ireland No. 1152949</div></div>																													
DESIGN		JH				PROJECTED		JH				VERIFIED		CM				APPROVED		JD				APPROVED DATE		April 2013			
CLIENT REF												No. of SHEETS		102		SHEET NO		As Shown											
DRAWING NUMBER																													
E0687-D141-093-009-000																													