



View 1
Not To
Scale

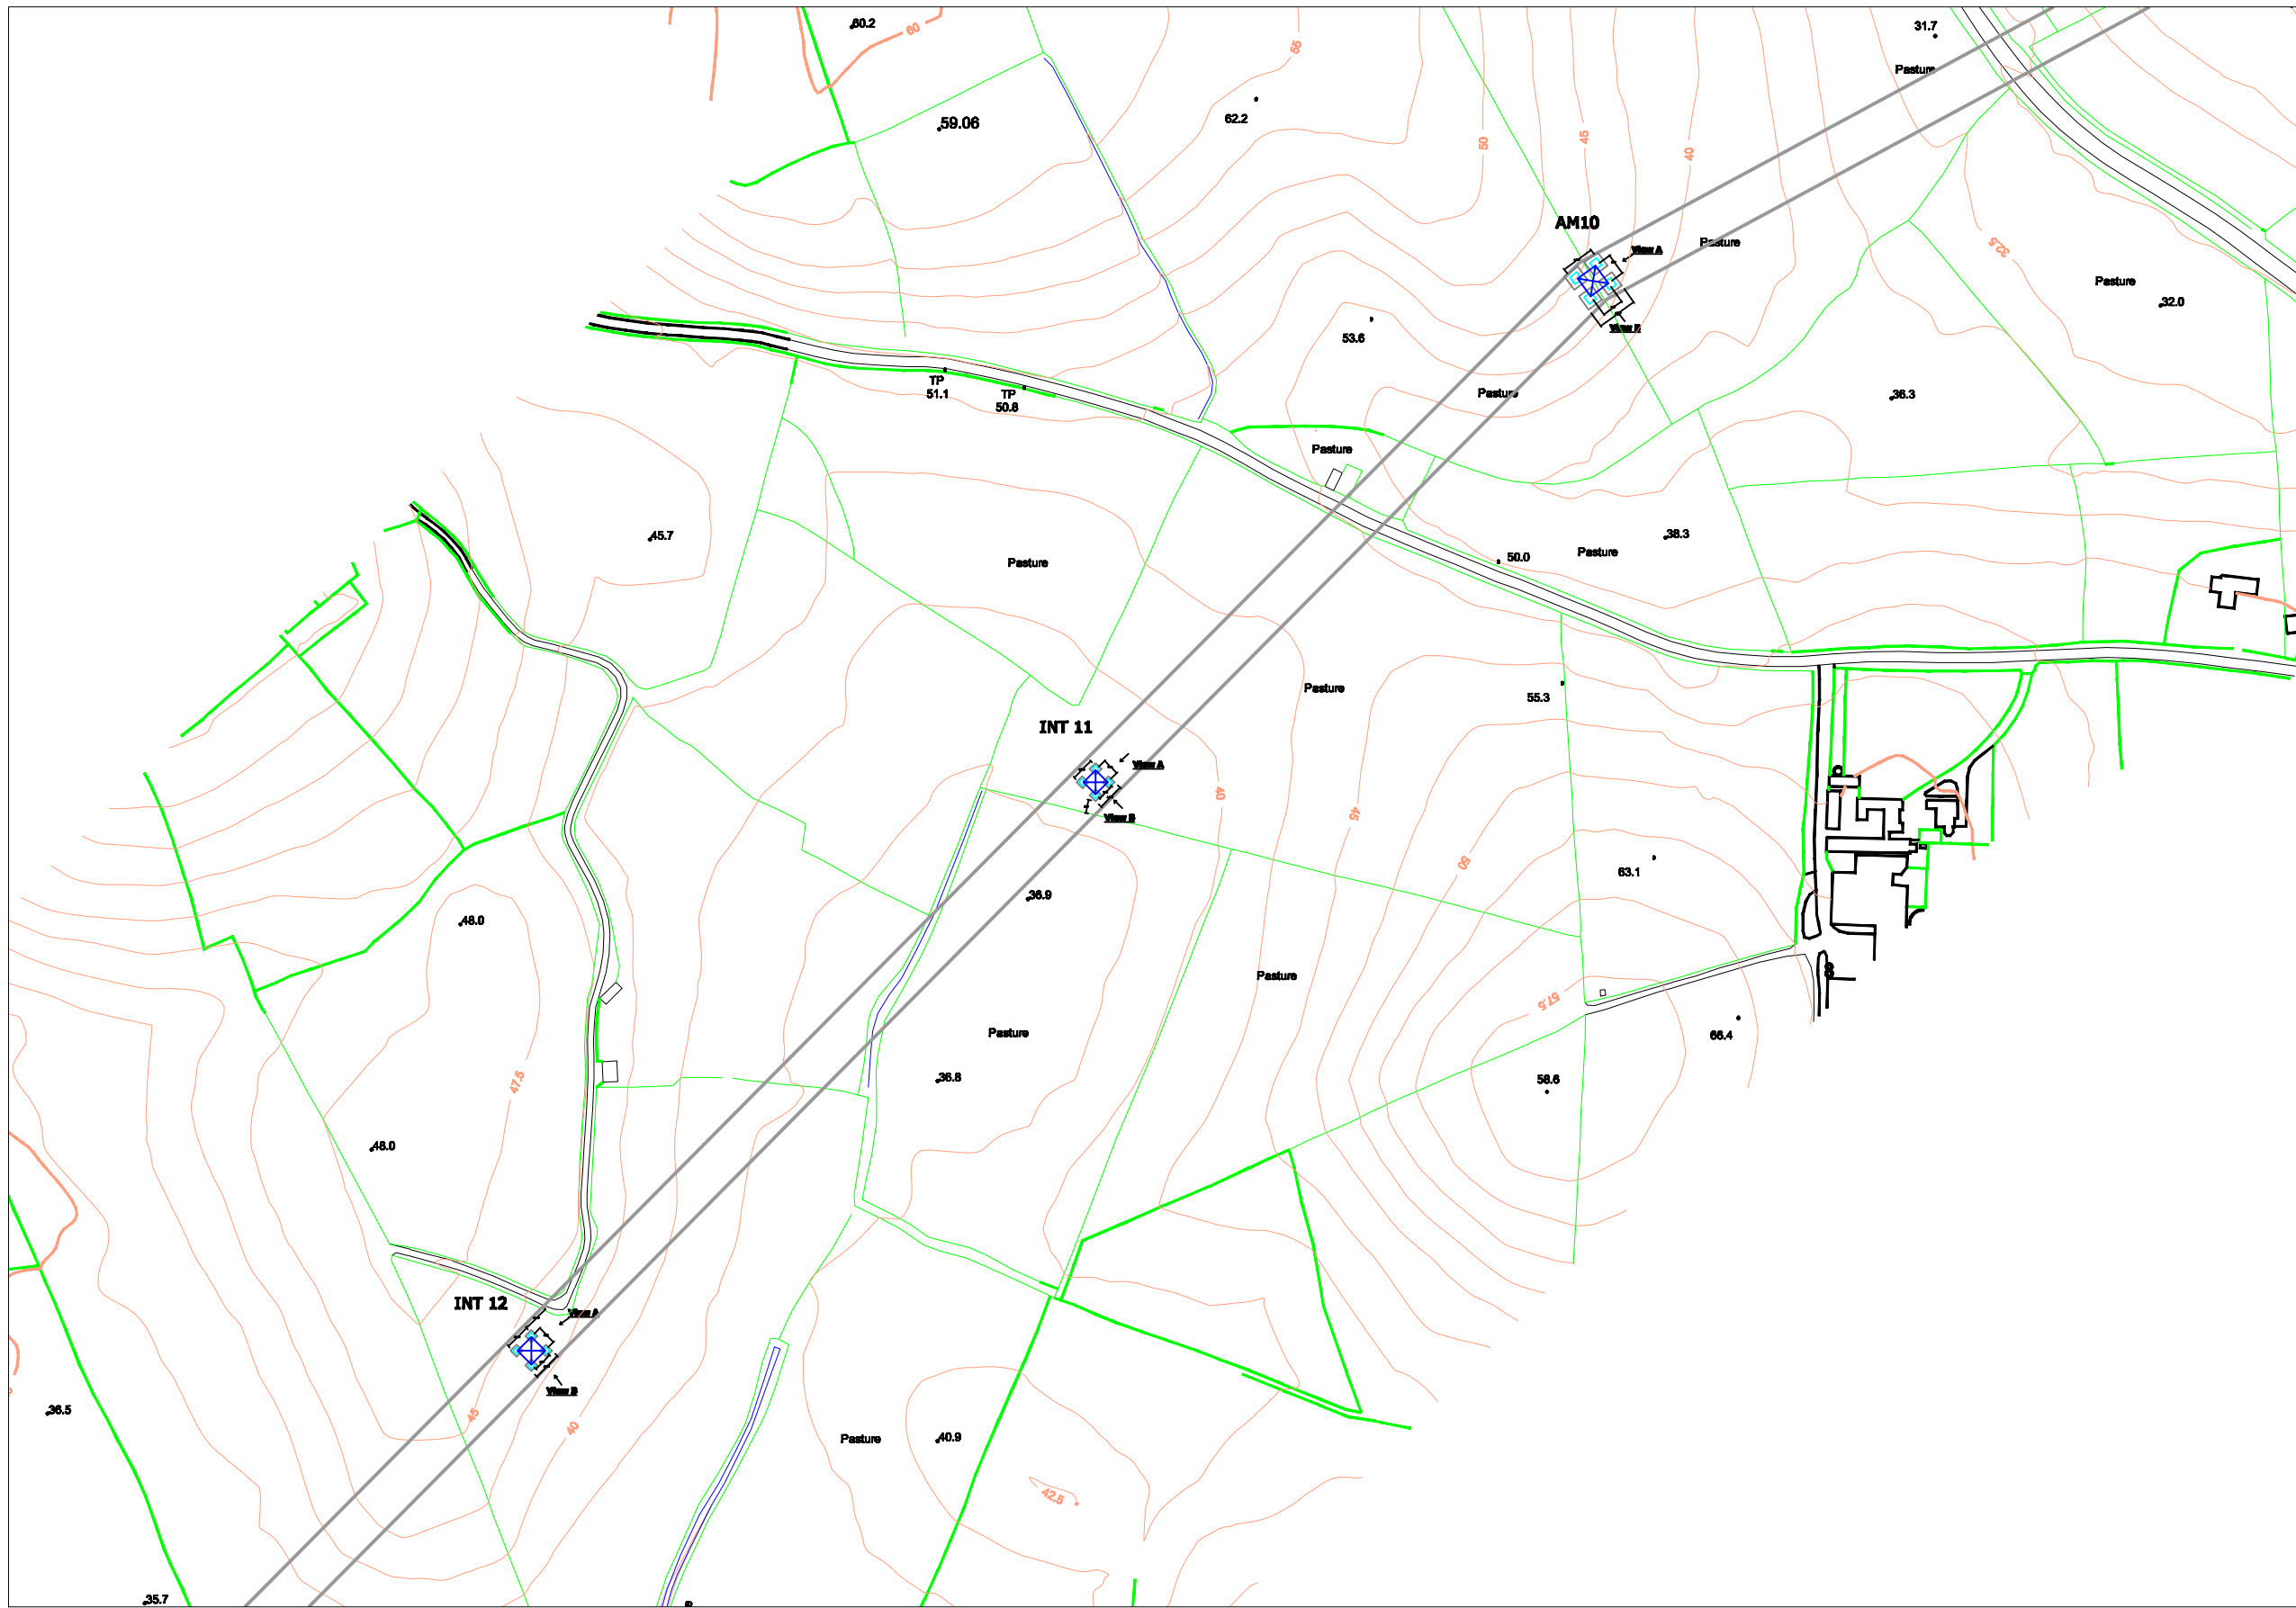


View 2: 1/100

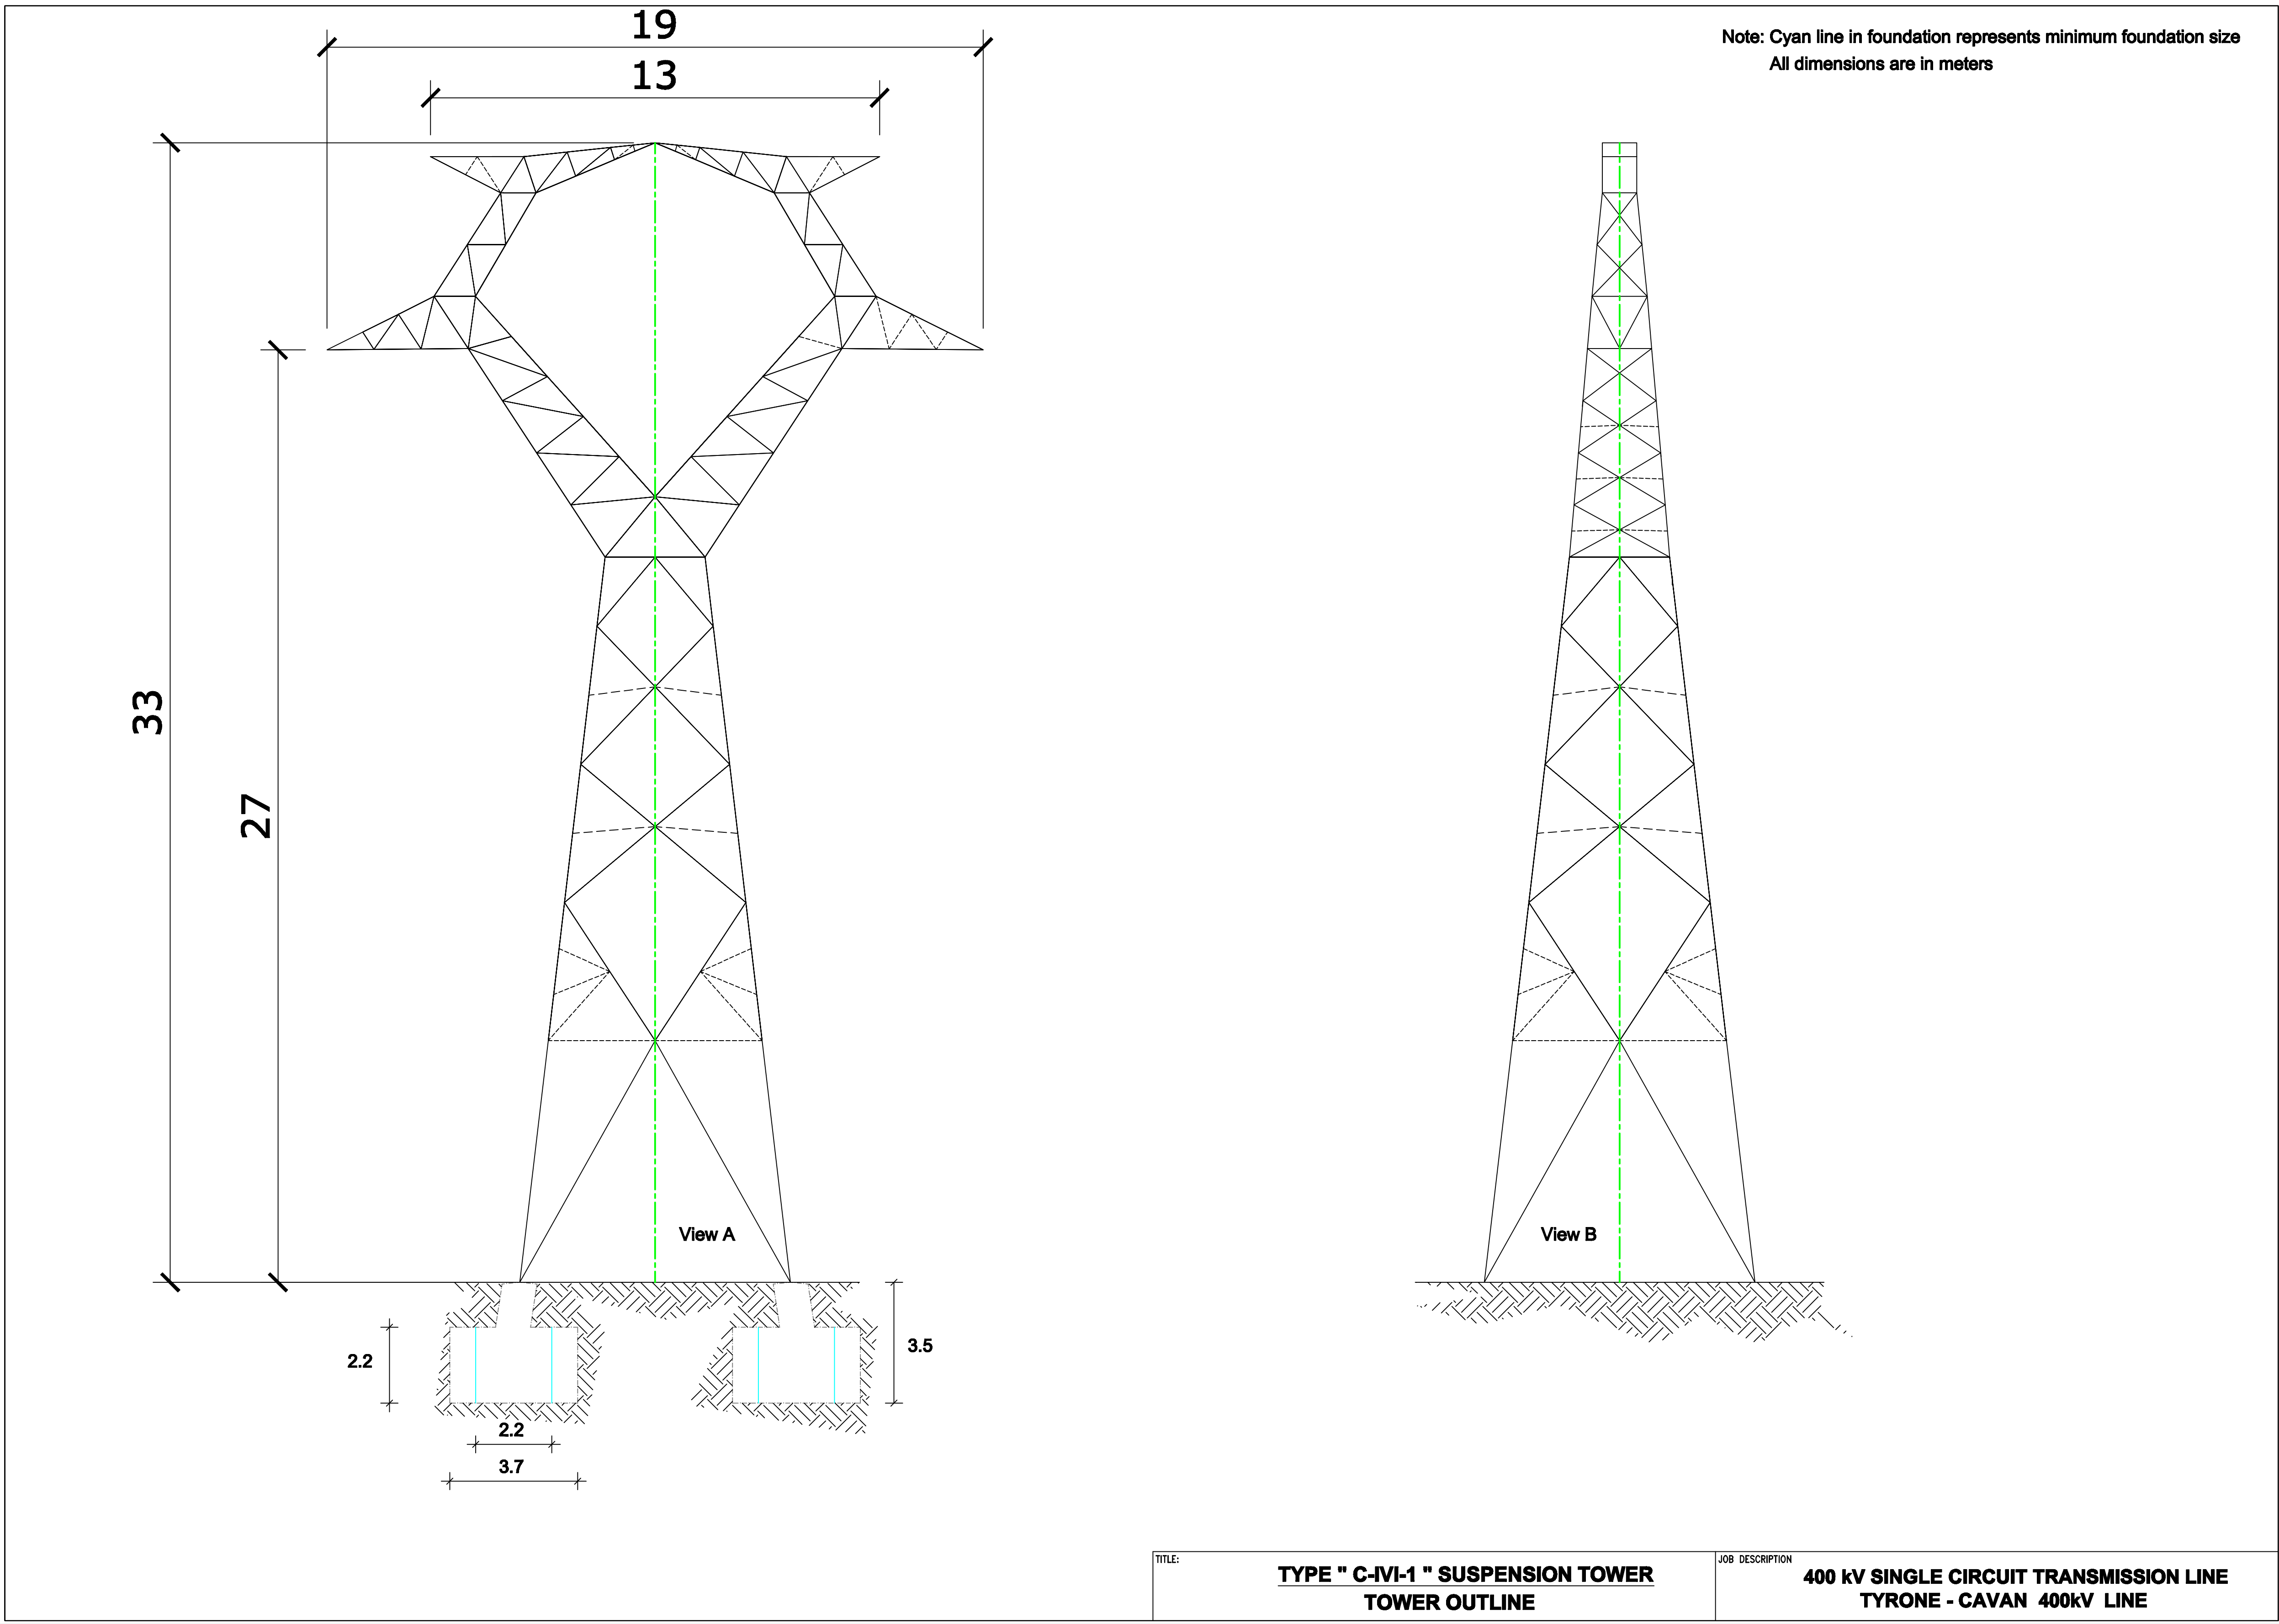


View 3: Not To Scale



View 4: Not To Scale

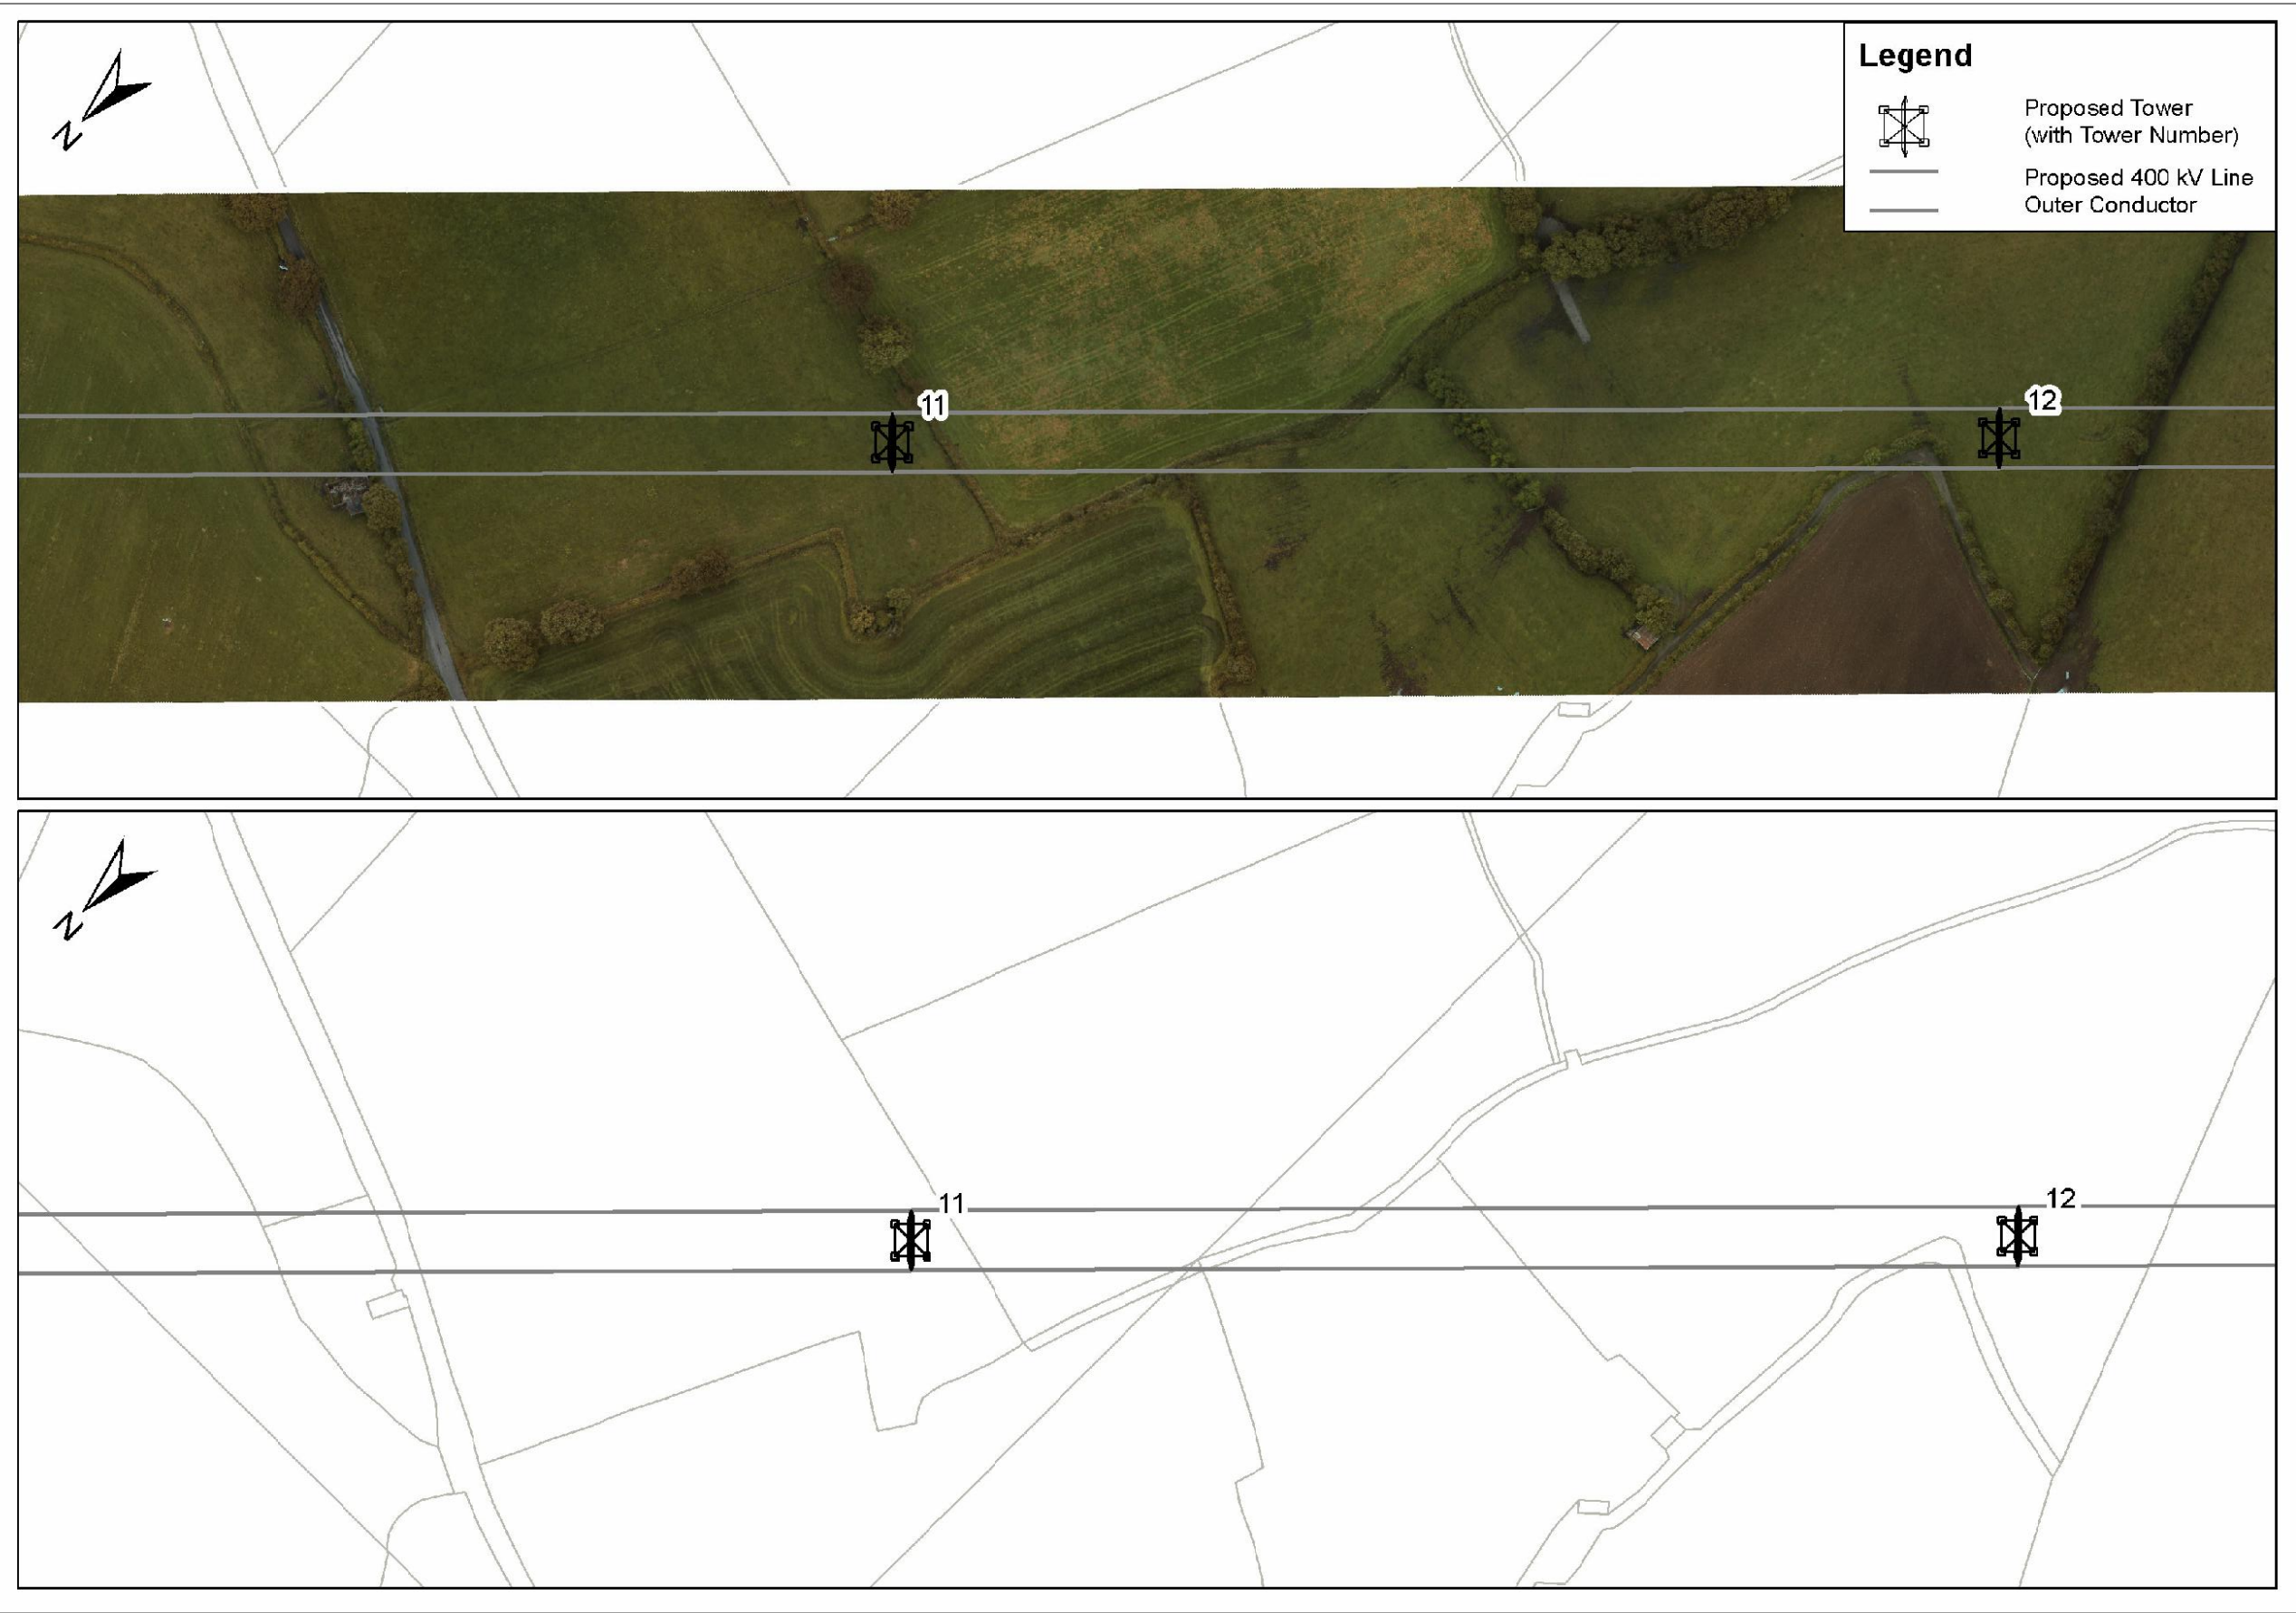

View 5: 1/500

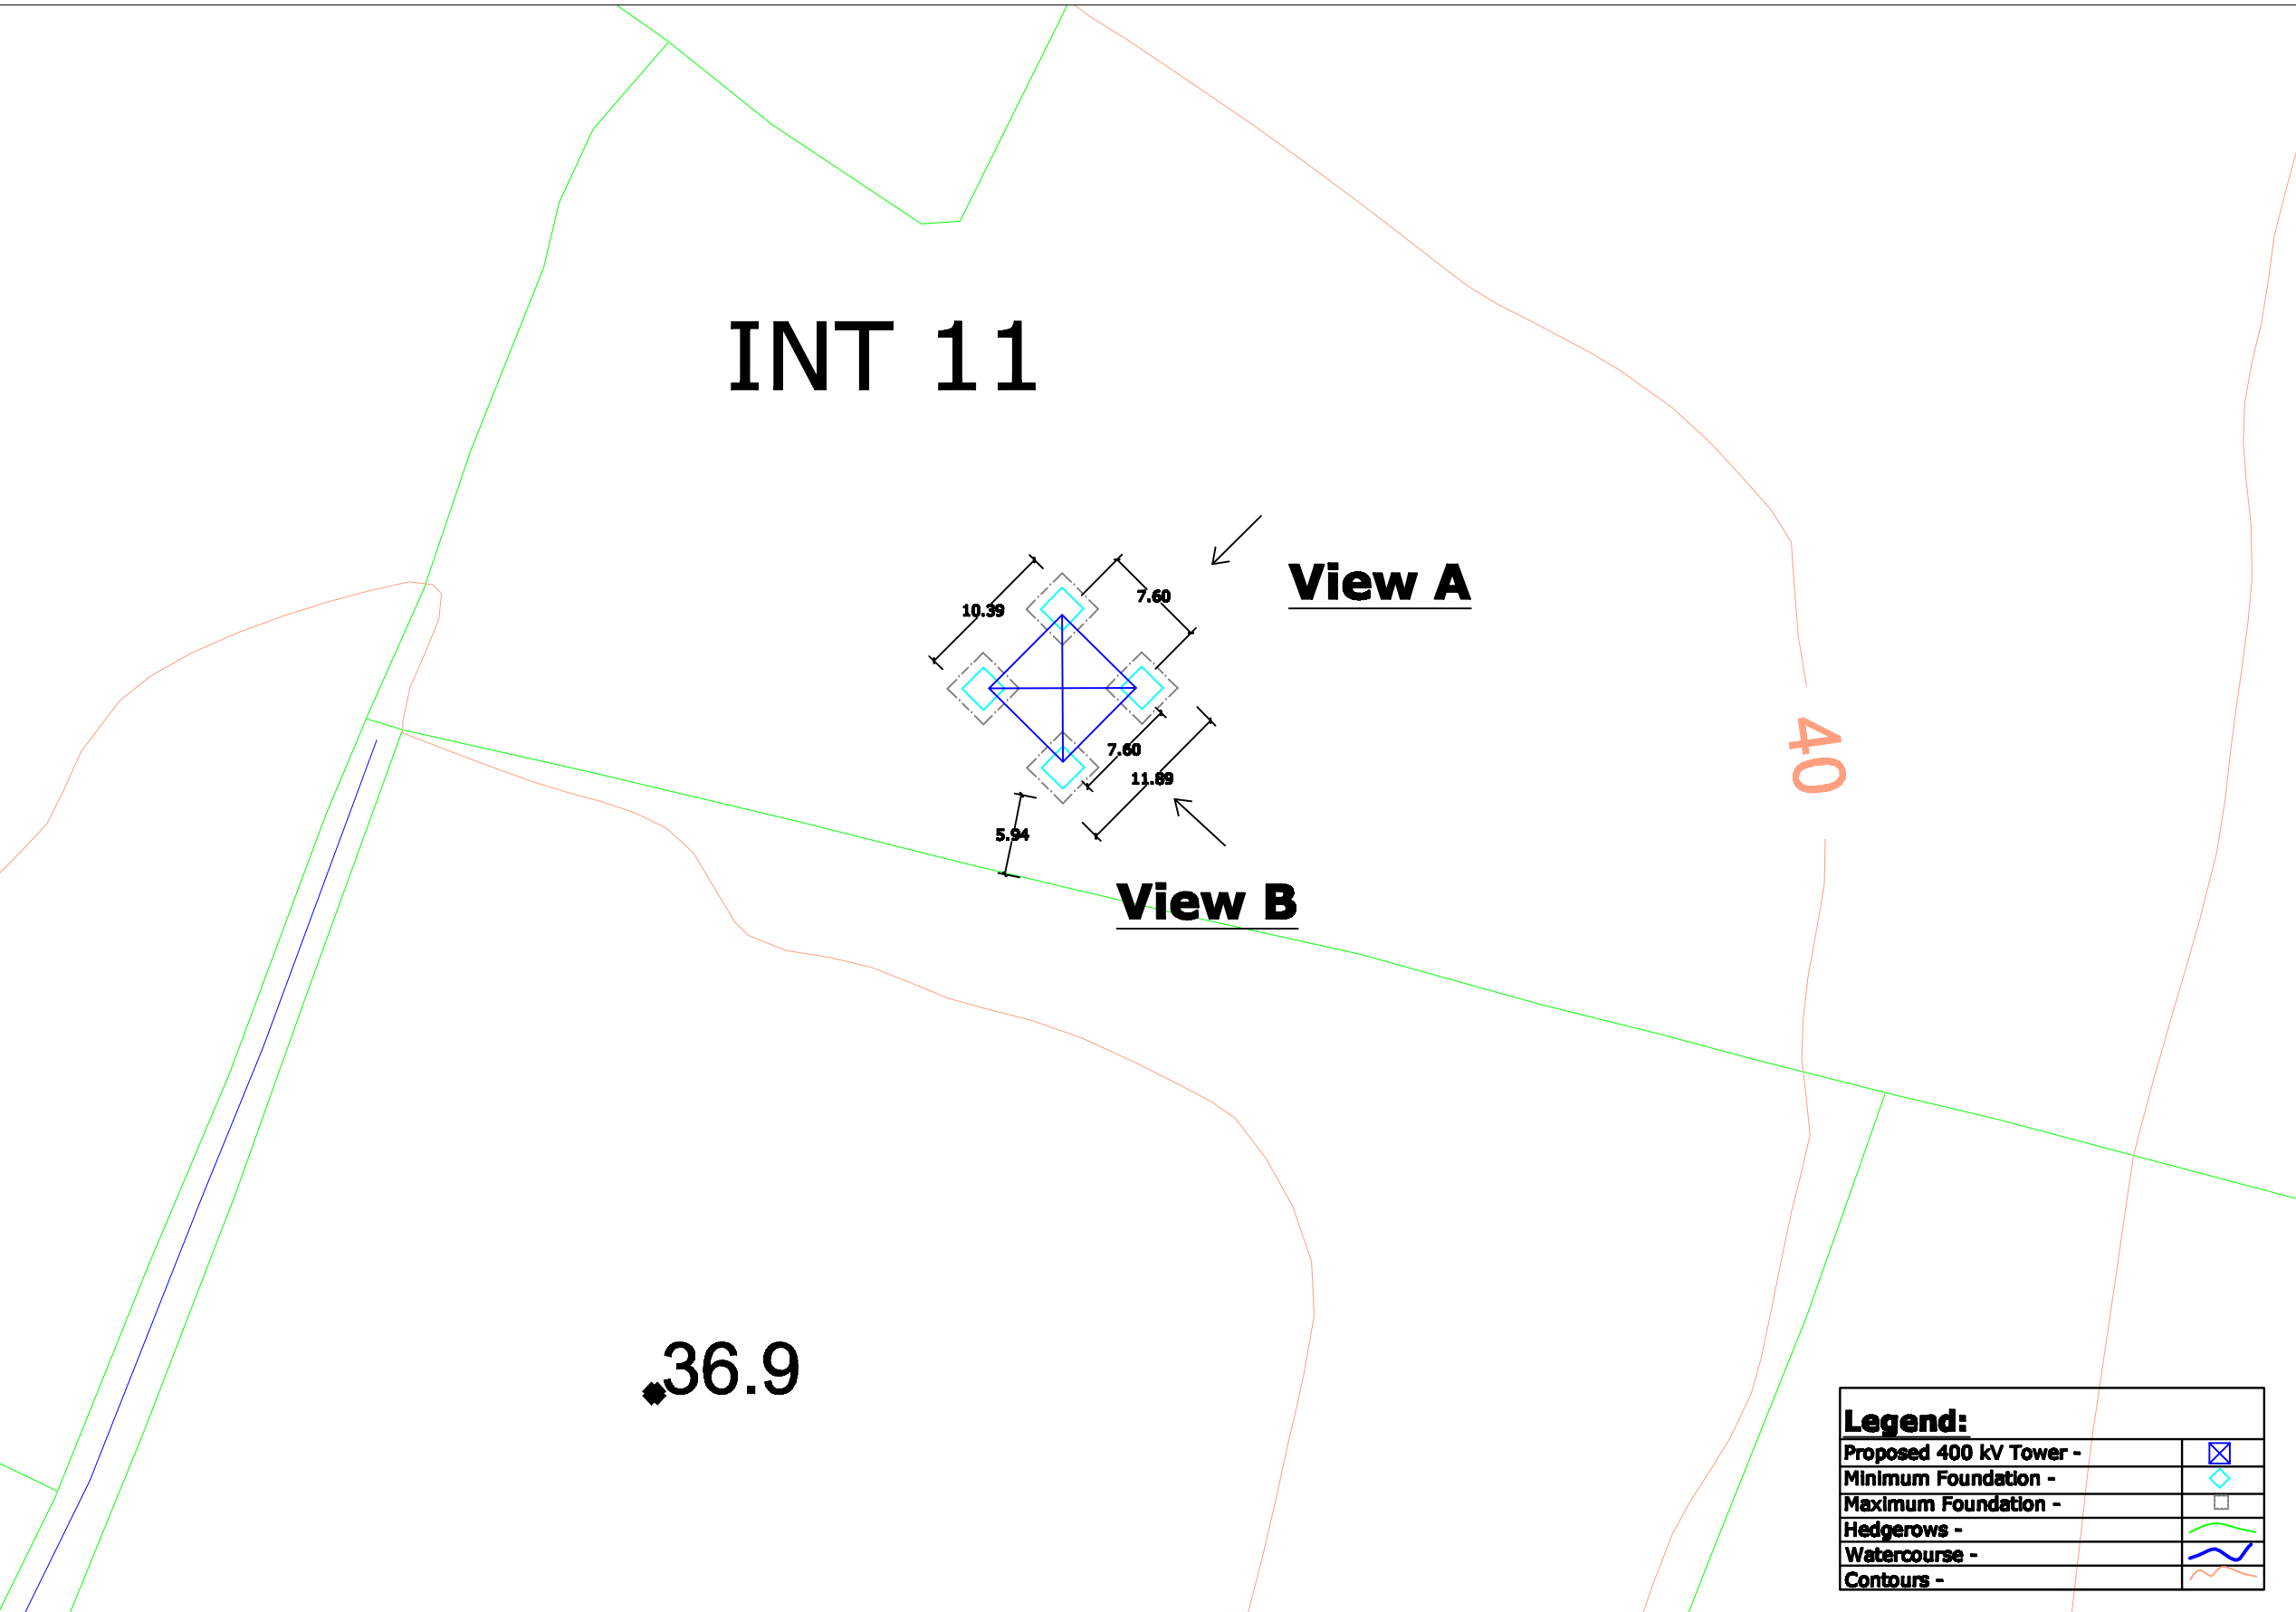

- View 1 - Site Location Map
- View 2 - Tower Drawing
- View 3 - Associated Works Drawing
- View 4 - Overhead Line Route Map
- View 5 - Tower & Foundation Layout

Note:
All foundations and towers are square in plan.

0	00.00.00	ISSUED FOR --	AS	AS	AS	AS			
REV.	DATE	REVISION DESCRIPTION	DRN	PROJ	VER	APP			
PURPOSE OF ISSUE - PRELIMINARY UNLESS INDICATED									
TENDER	<input type="checkbox"/>	CLIENT APPROVAL	<input type="checkbox"/>	CONSTRUCTION	<input type="checkbox"/>	AS-BUILT	<input type="checkbox"/>	REVISED	<input type="checkbox"/>
Client							N.I.E.		
Project							Tyrone - Cavan 400 kV Interconnector		
Contract									
Drawing Title							Proposed 400 kV Line Structure Location No 11 Composite Drawing		
Production Unit							High Voltage		
Client							ESB Energy Innovation		
ESB Engineering Solutions, Stephen Court, 16-21 St. Stephen's Green, Dublin 2, Ireland. Tel: +353 (0)1 700 8000 Fax: +353 (0)1 700 7198 Email: marketing@esb.ie Web: www.esb.ie ESB Engineering Solutions is a trading name of ESB Engineering & Facility Management Limited. Registered Office as above. Registered in Ireland No. 102546									
DRWN	JW	PROJ	JW	VER	CM	APP	JD	DATE	April 2013
CLIENT REP							102	102	As Shown
DRAWING NUMBER							PE687-D141-093-011-000		