



View 1  
Not To  
Scale

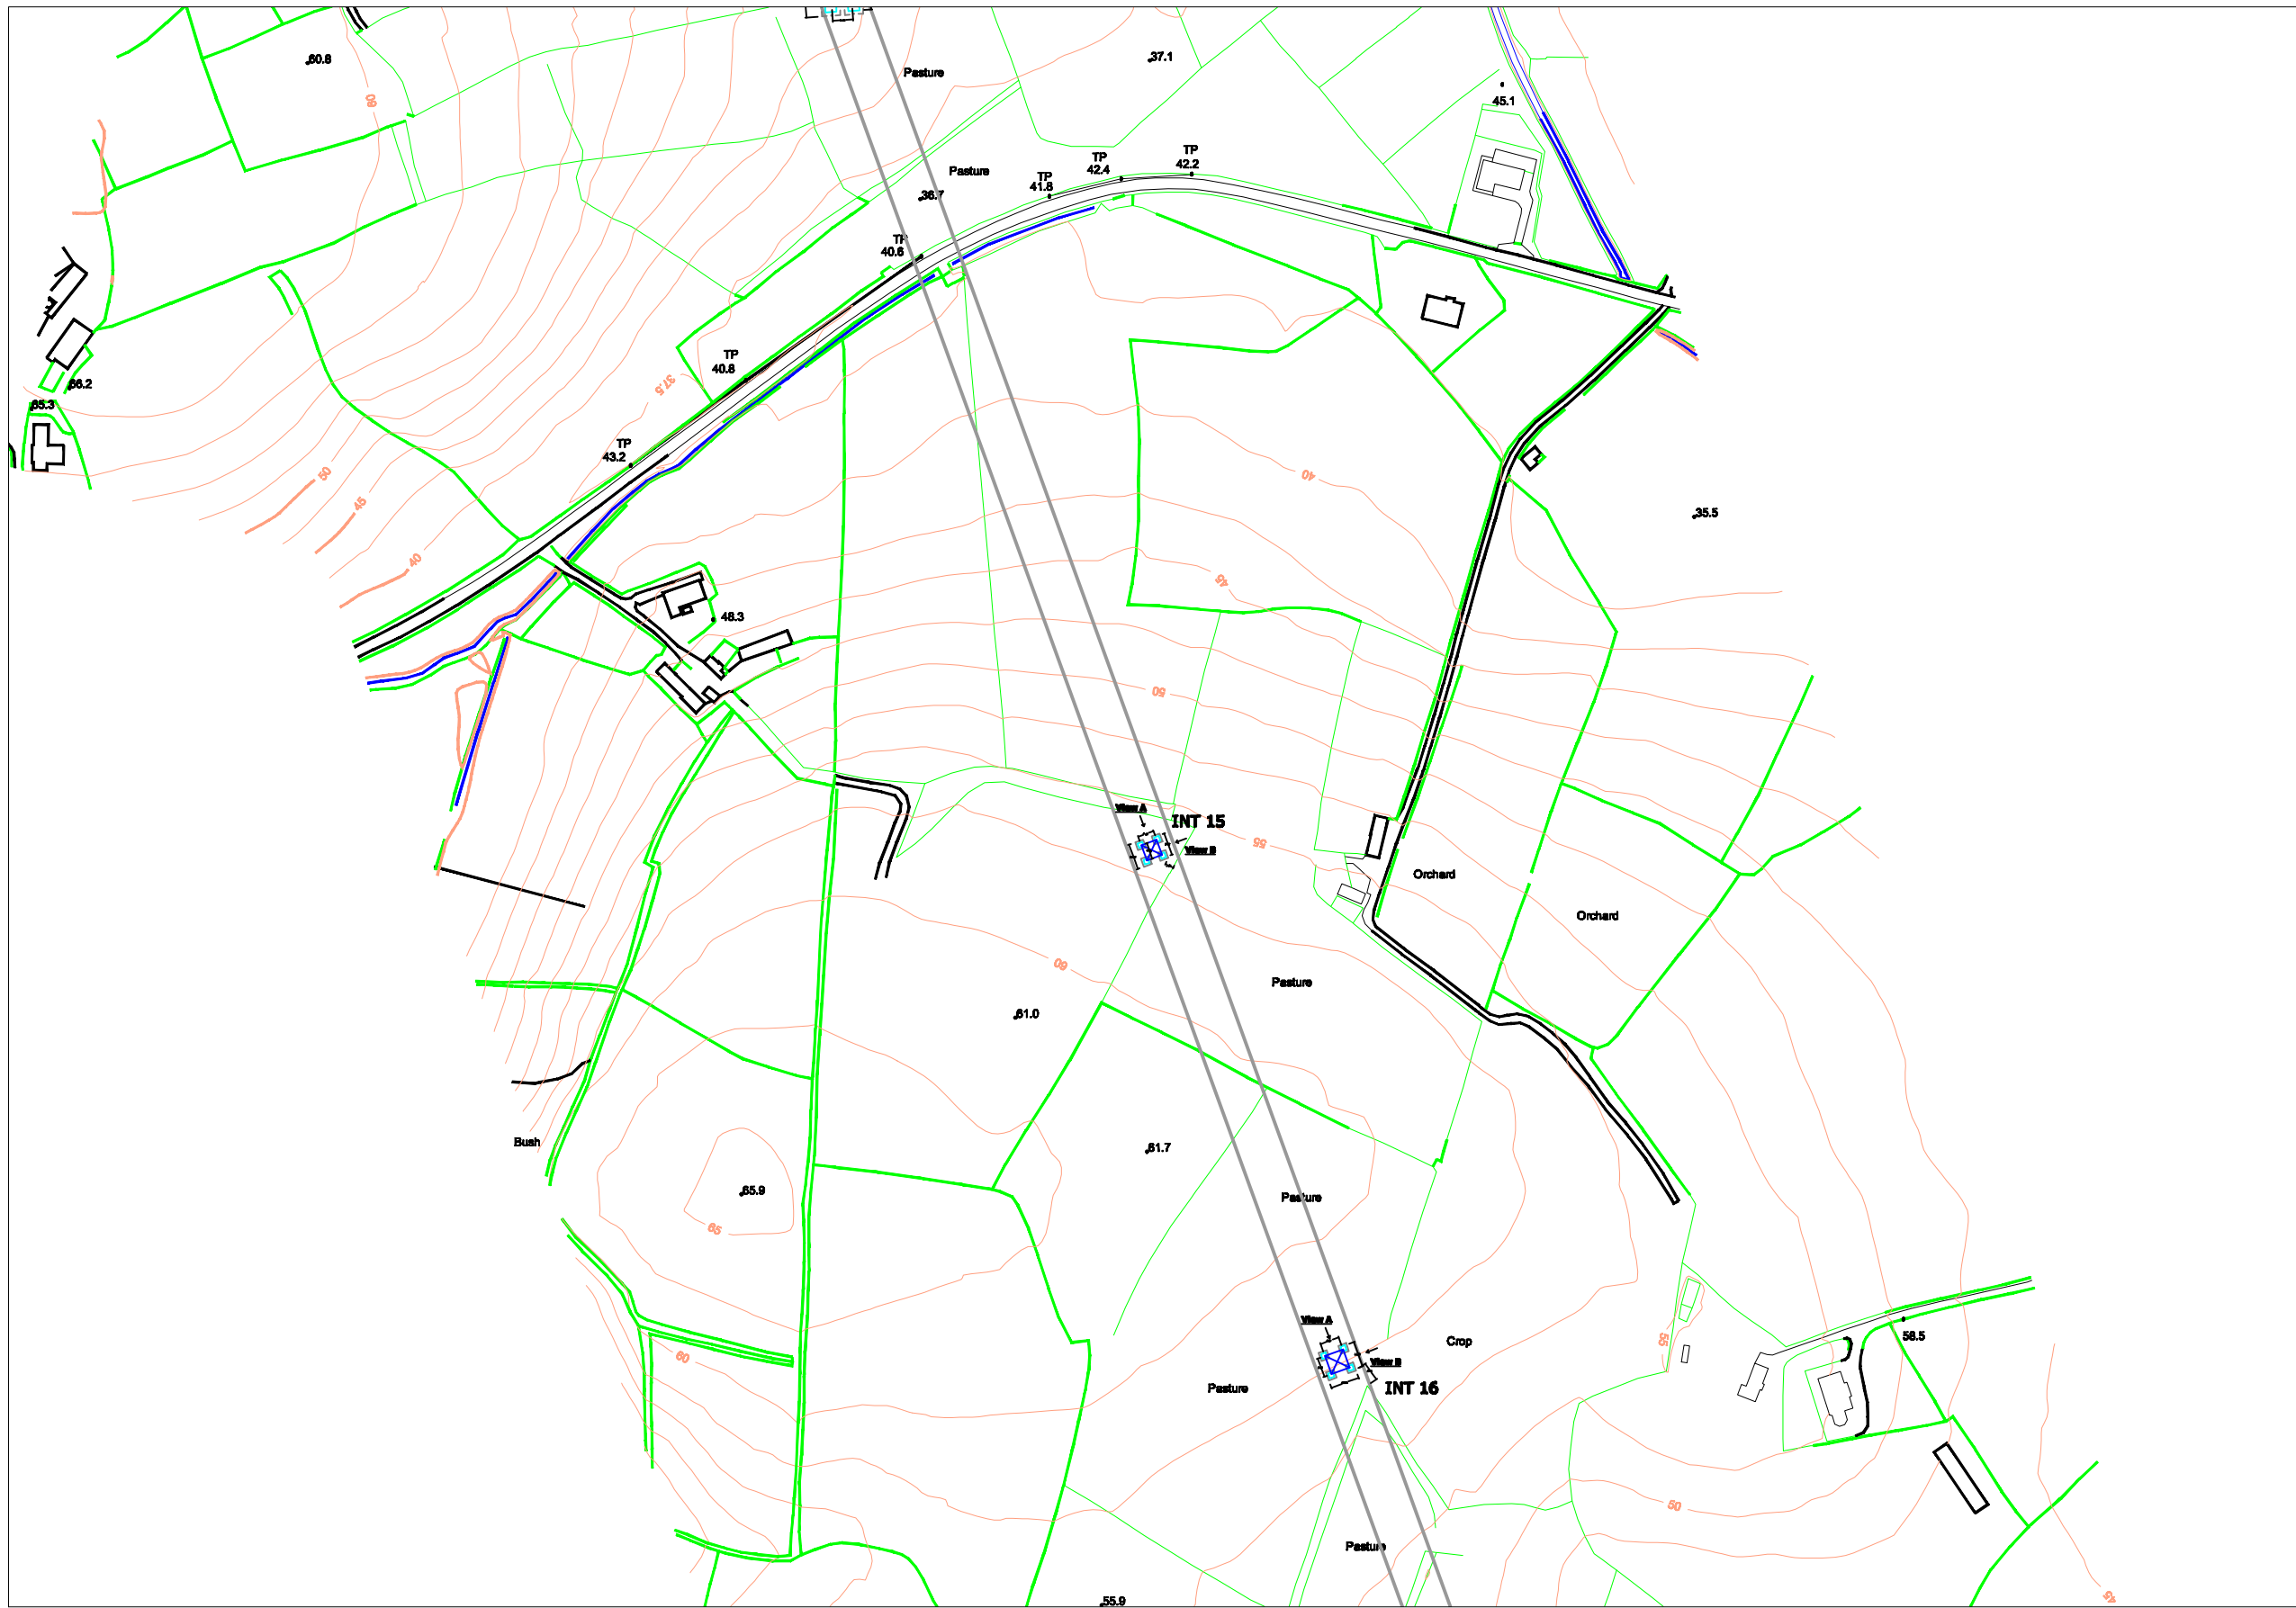

View 2: 1/100

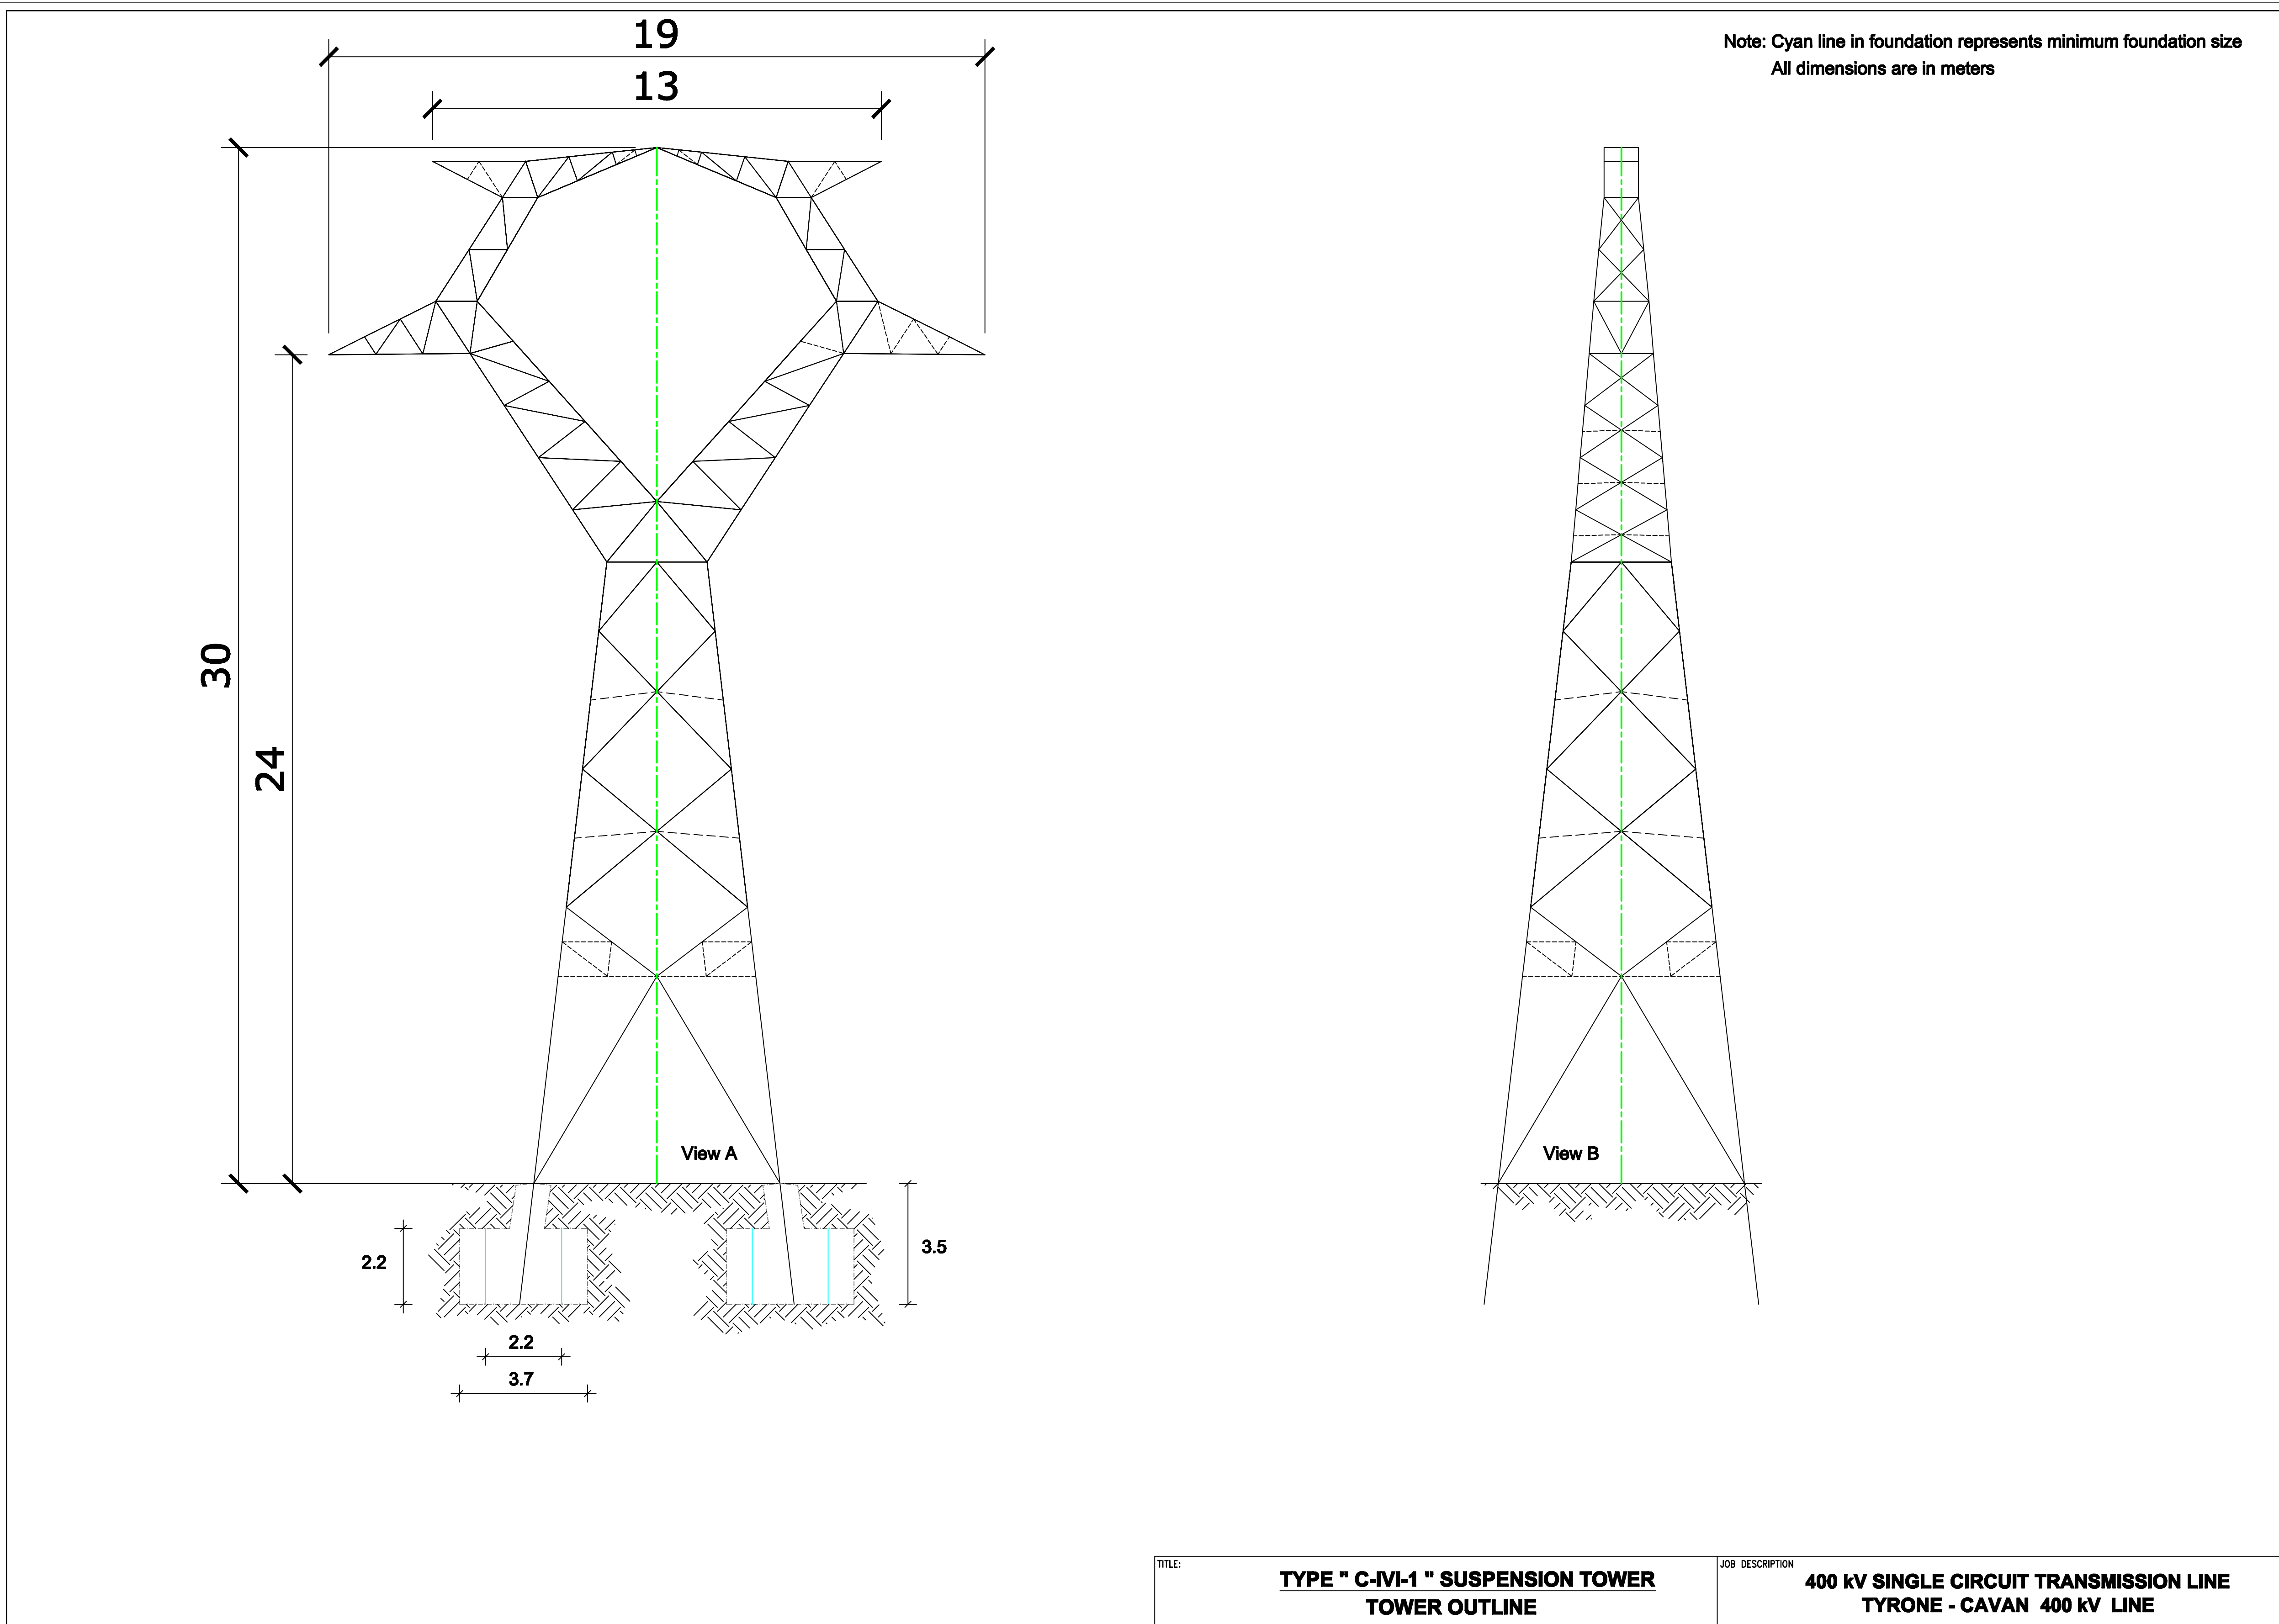


View 3: Not To Scale



View 4: Not To Scale



View 5: 1/500

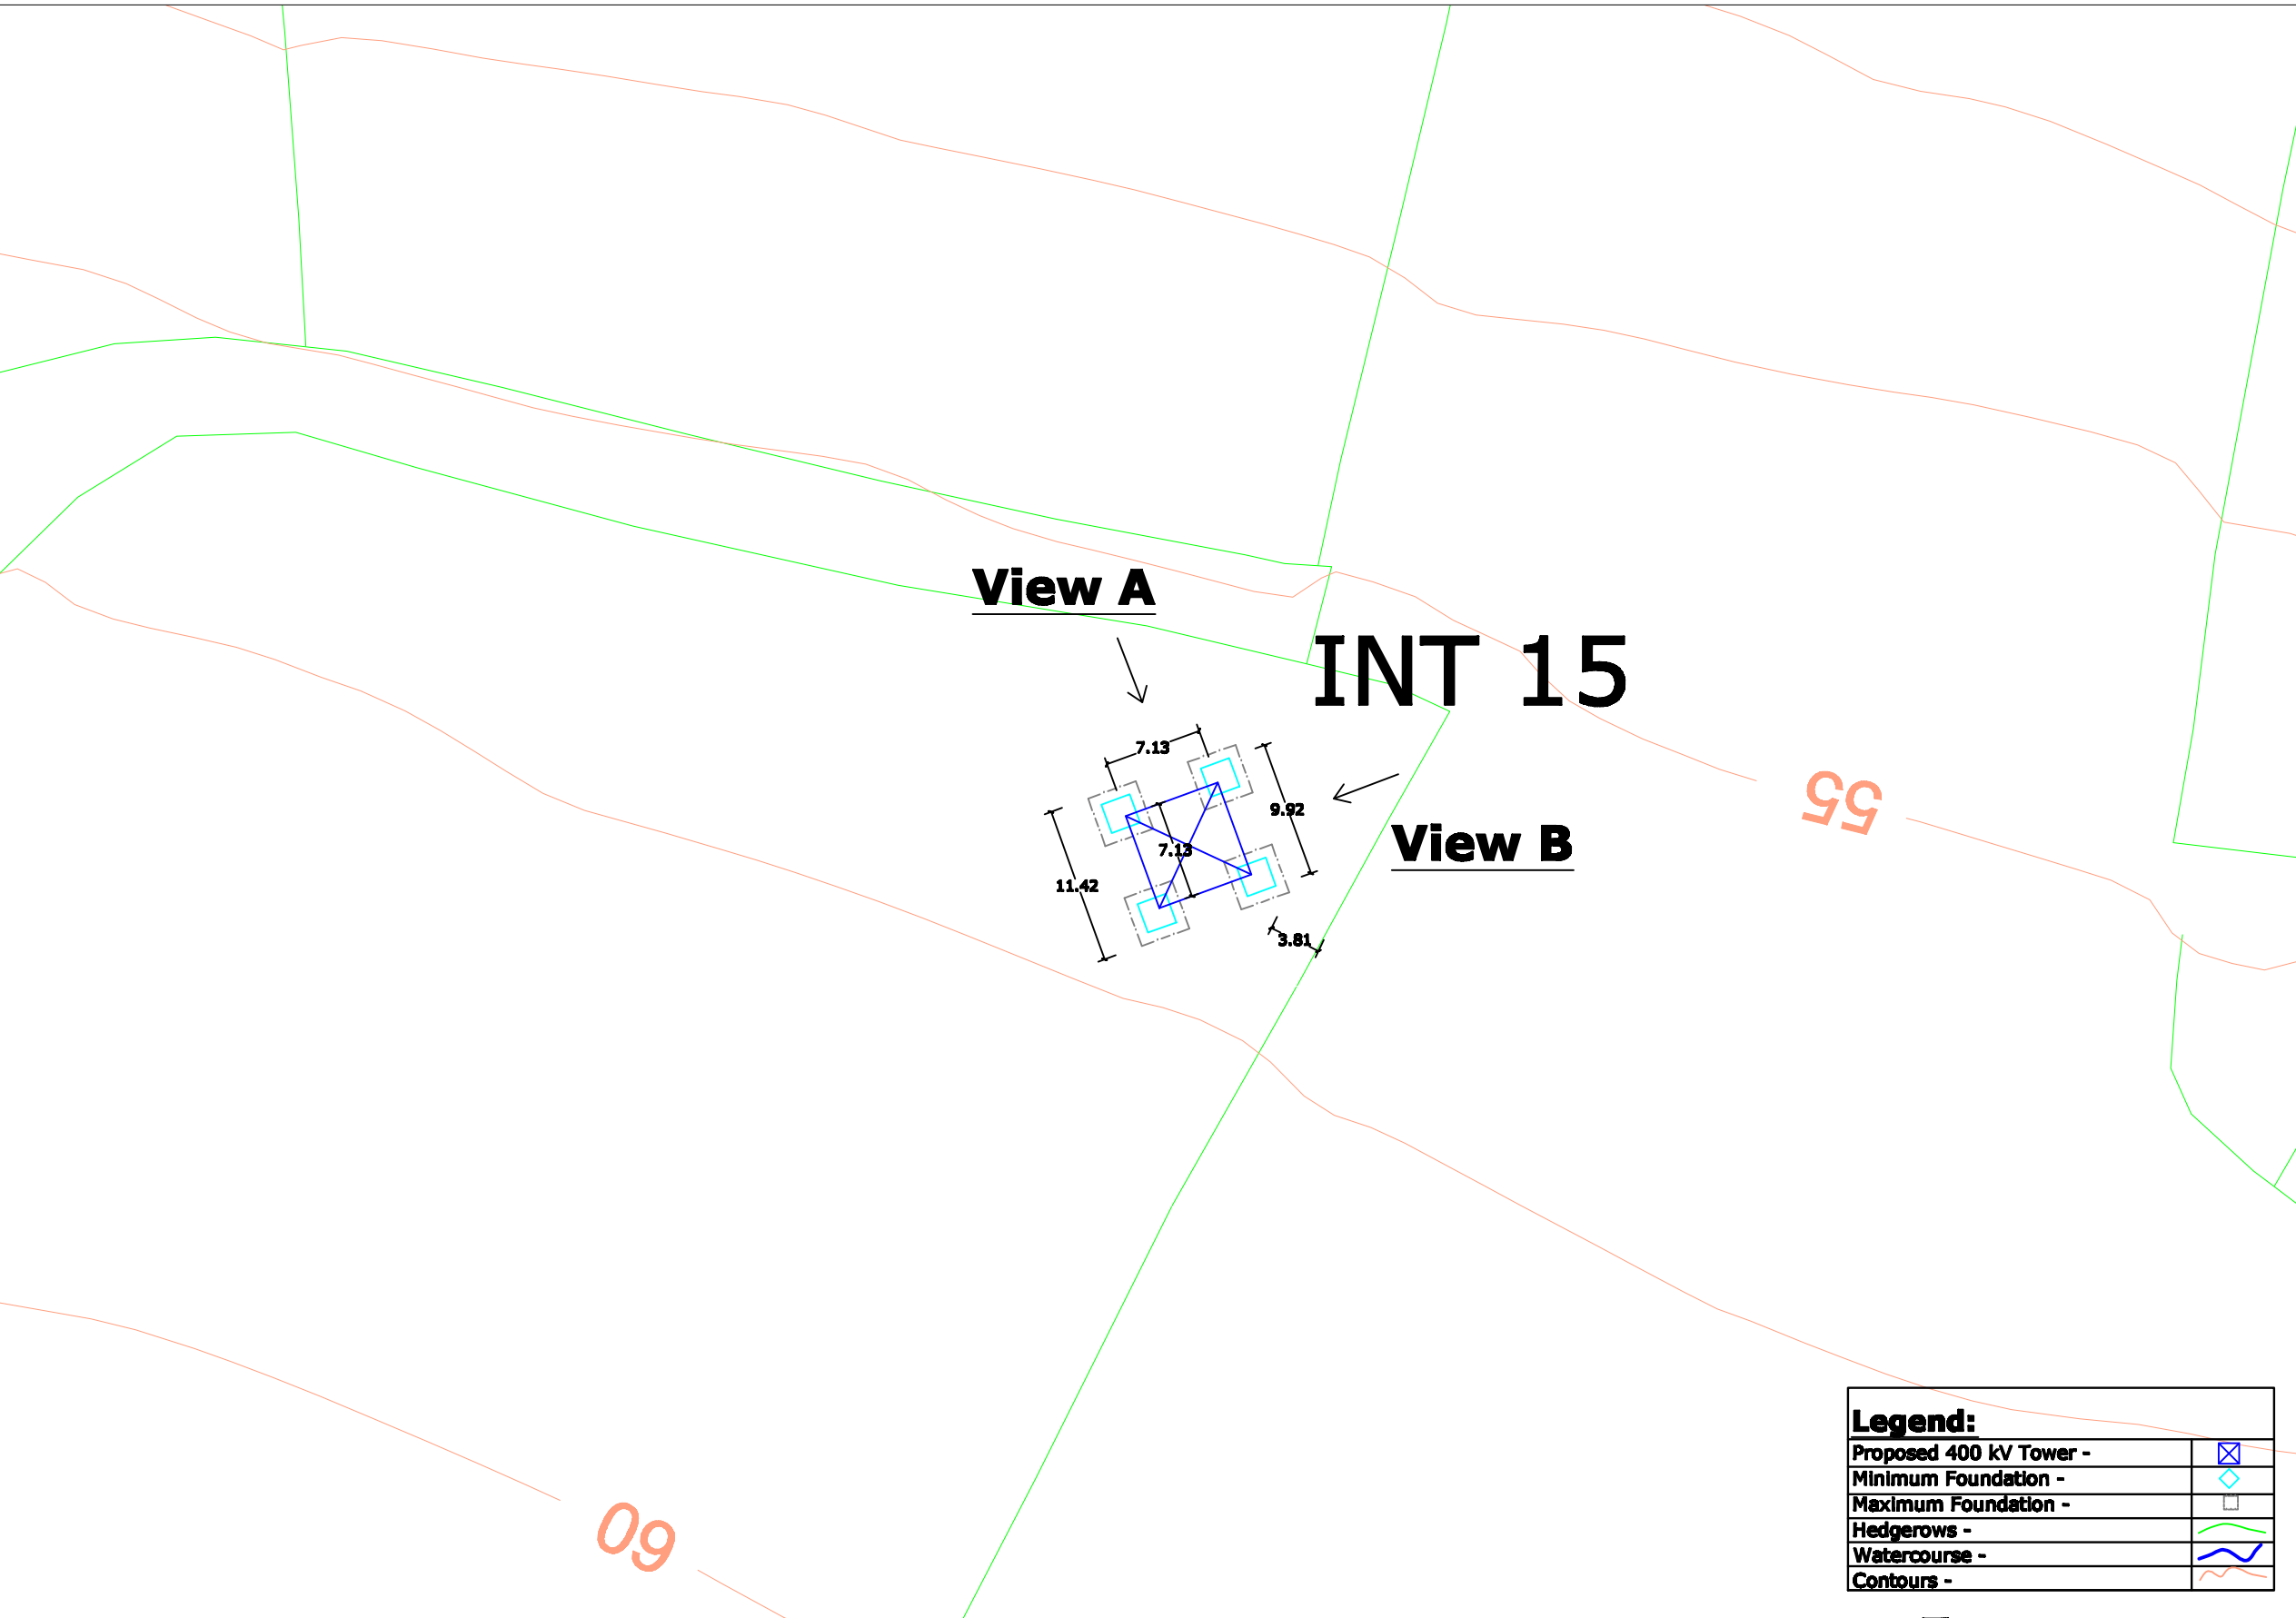

- View 1 - Site Location Map
- View 2 - Tower Drawing
- View 3 - Associated Works Drawing
- View 4 - Overhead Line Route Map
- View 5 - Tower & Foundation Layout

Note:  
All foundations and towers are square in plan.

REV.	DATE	ISSUED FOR	AB	AB	AB	AB	AB	AB	AB
0	00.00.00	ISSUED FOR							
PURPOSE OF ISSUE - PRELIMINARY UNLESS INDICATED									
TENDER <input type="checkbox"/> CLIENT APPROVAL <input type="checkbox"/> CONSTRUCTION <input type="checkbox"/> AS-BUILT <input type="checkbox"/> REVISED <input type="checkbox"/>									
Client: N.I.E.									
Project: Tyrone - Cavan 400 kV Interconnector									
Contract:									
Drawing Title: Proposed 400 kV Line Structure Location No 15 Composite Drawing									
Production Unit: High Voltage									
<b>ESP International</b> ESP Energy Innovation									
ESP Engineering Solutions, Stephen Court, 16-21 St. Stephens Green, Dublin 2, Ireland. Tel: +353 (0)1 700 8000 Fax: +353 (0)1 700 7100 Email: marketing@esp.ie Web: www.esp.ie ESP Engineering Solutions is a trading name of ESP Engineering & Facility Management Limited. Registered Office as above. Registered in Ireland No. 102546									
DRW	JW	PROJ	JW	CM	APPR	JD	APPR	APPR	APPR
CLIENT	JW	PROJ	JW	CM	APPR	JD	APPR	APPR	APPR
DRAWING NUMBER: PE687-D141-093-015-000									