




View 1  
Not To  
Scale

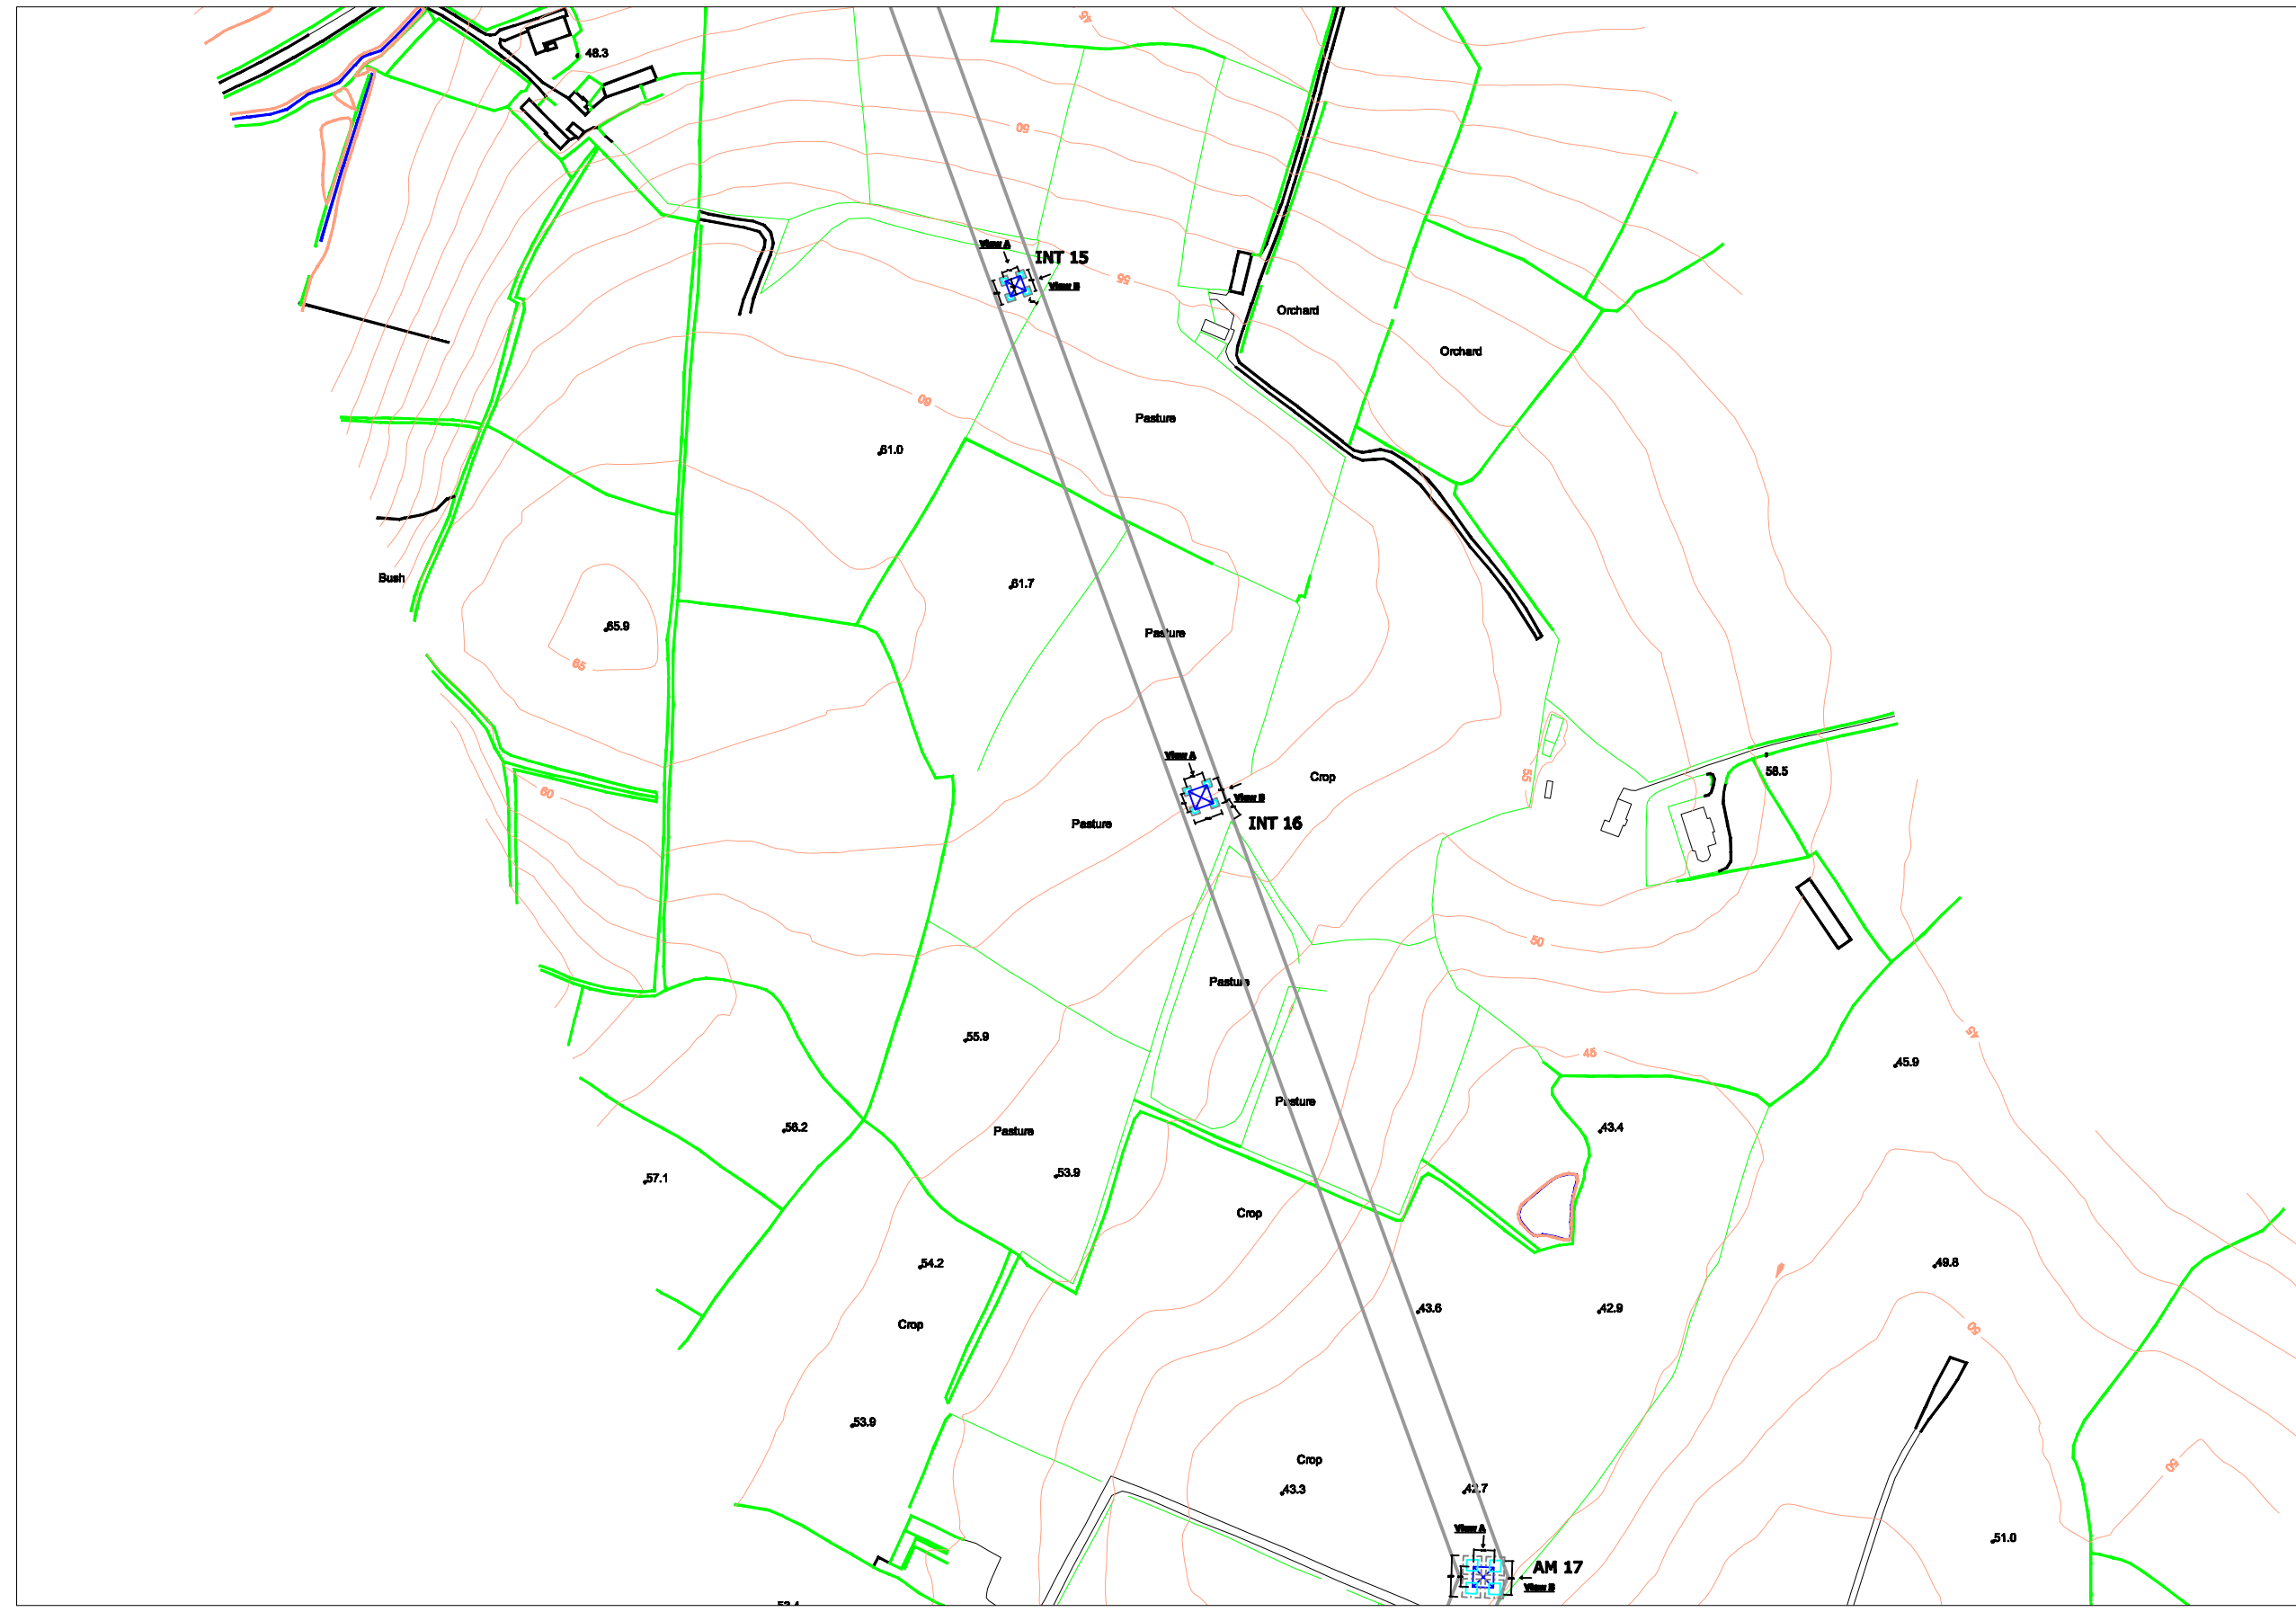


View 2: 1/100

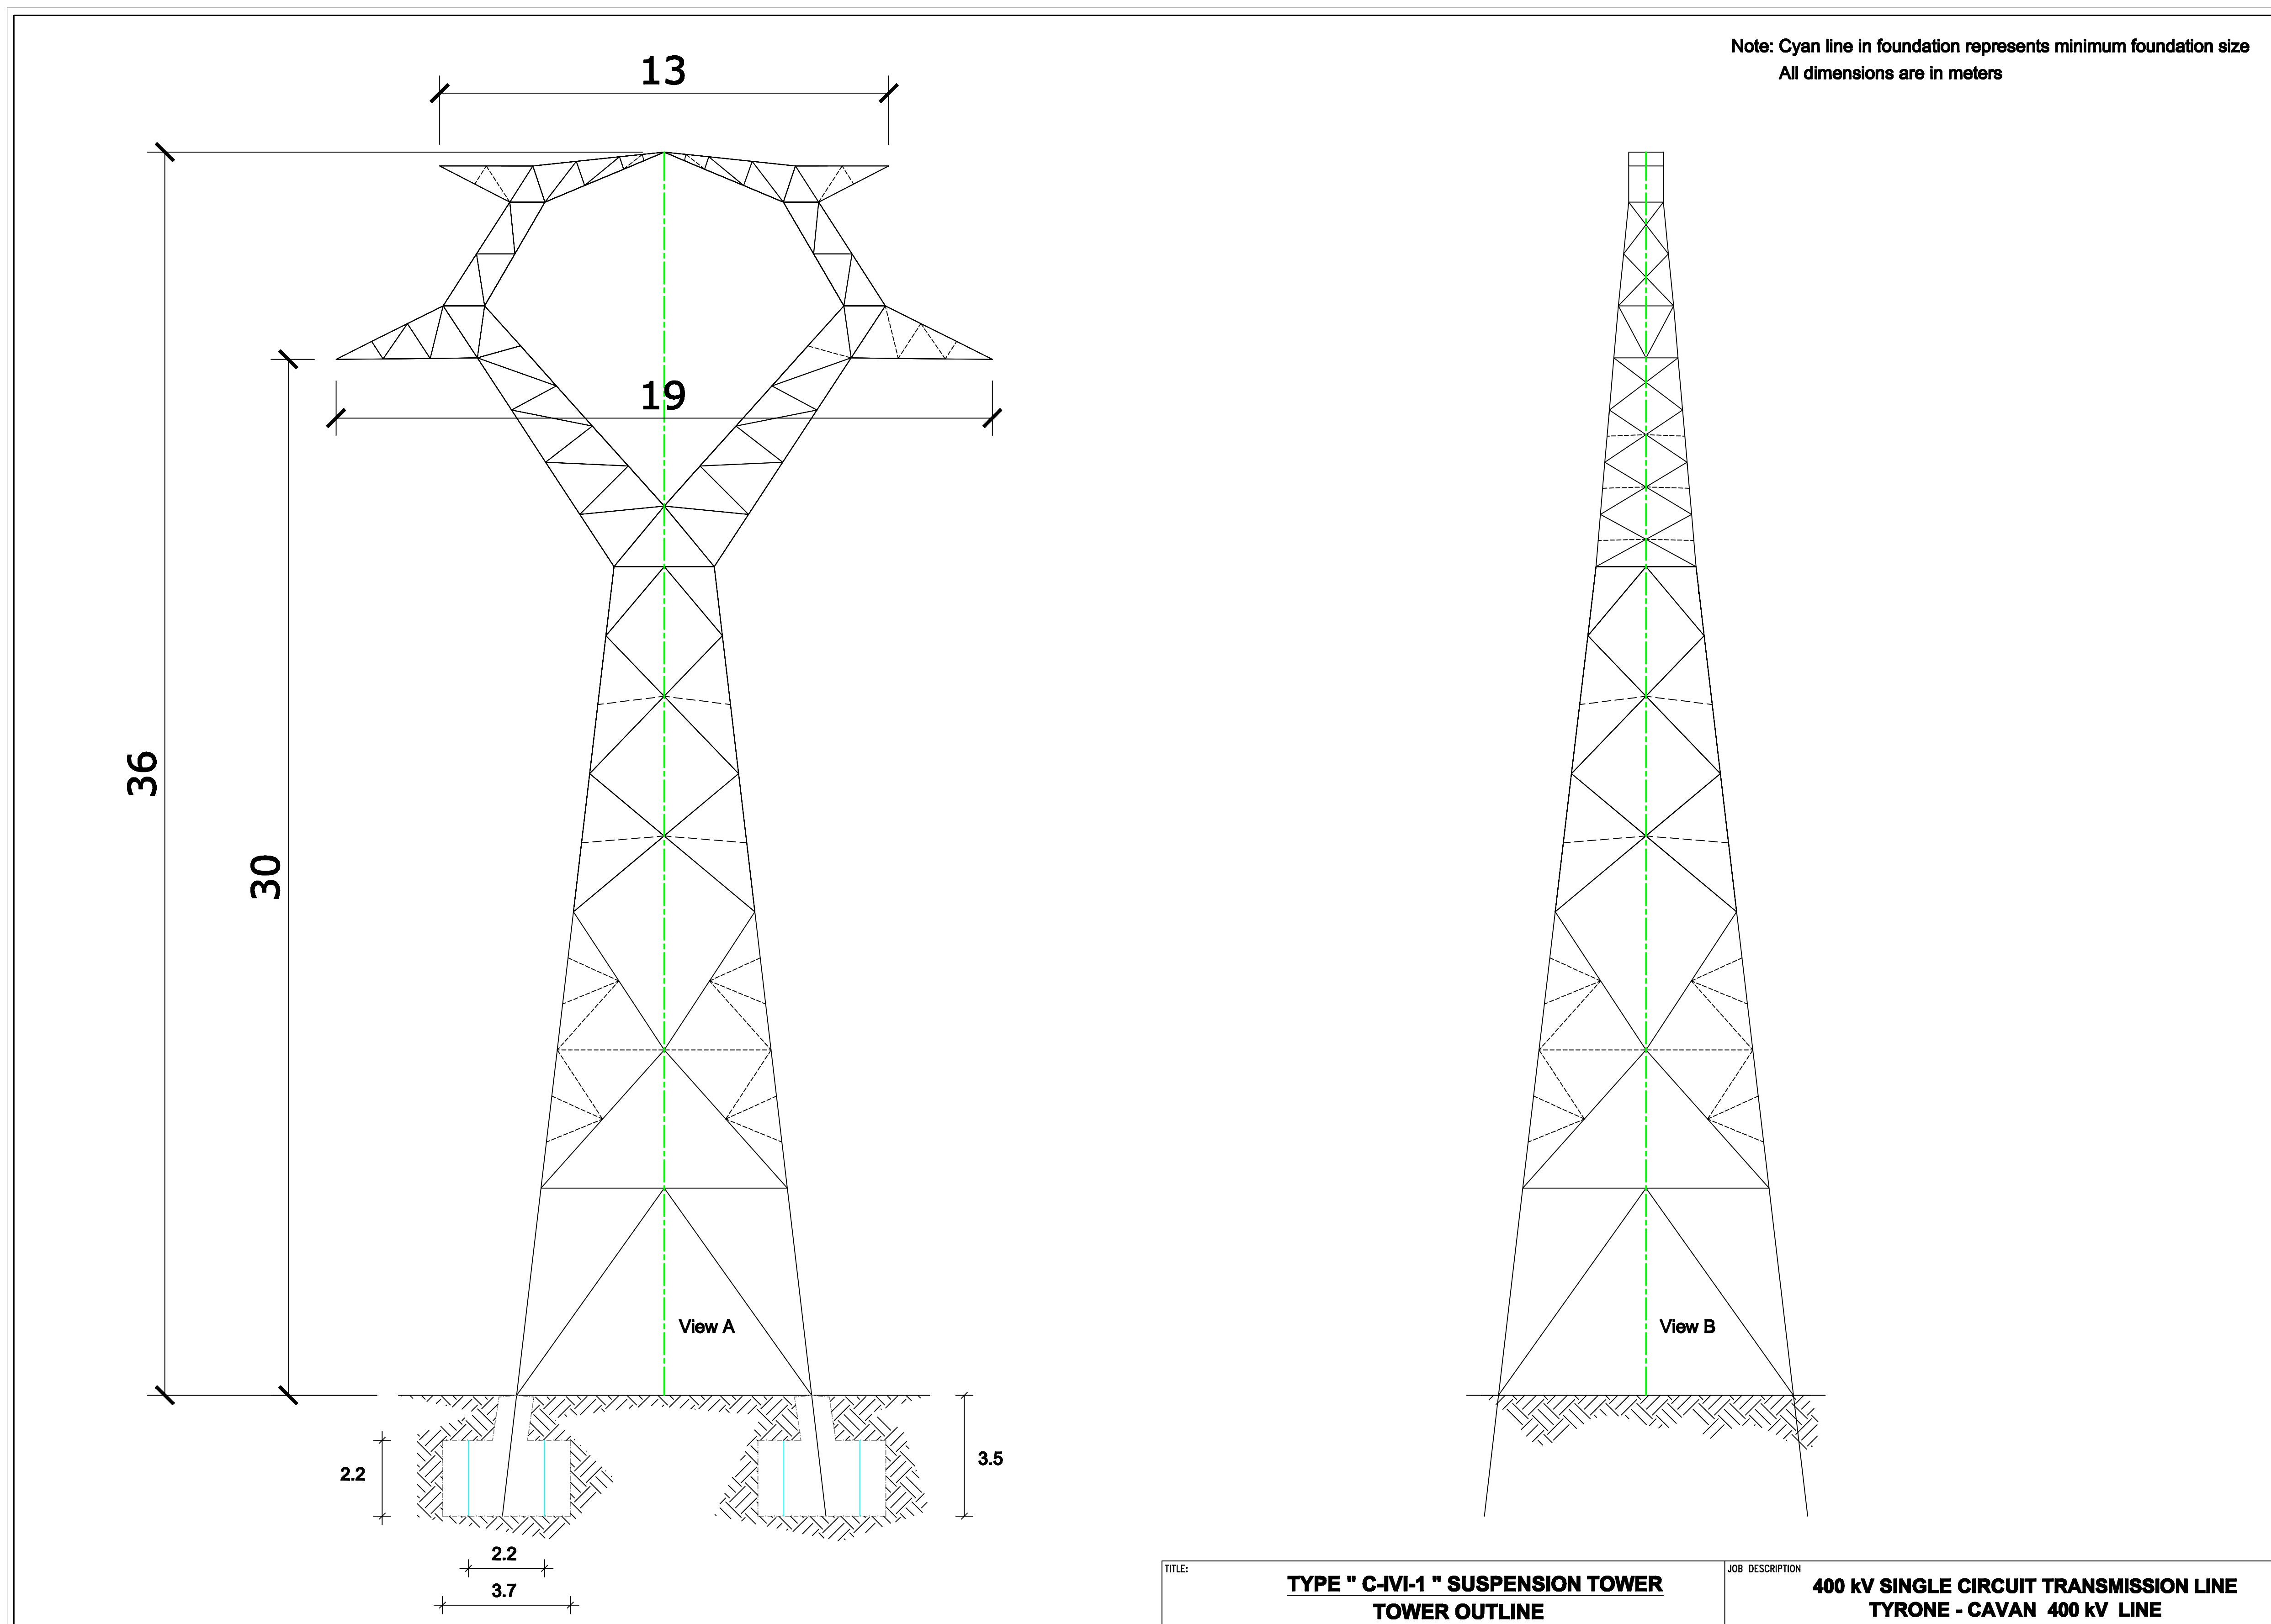


***View 3: Not To Scale***

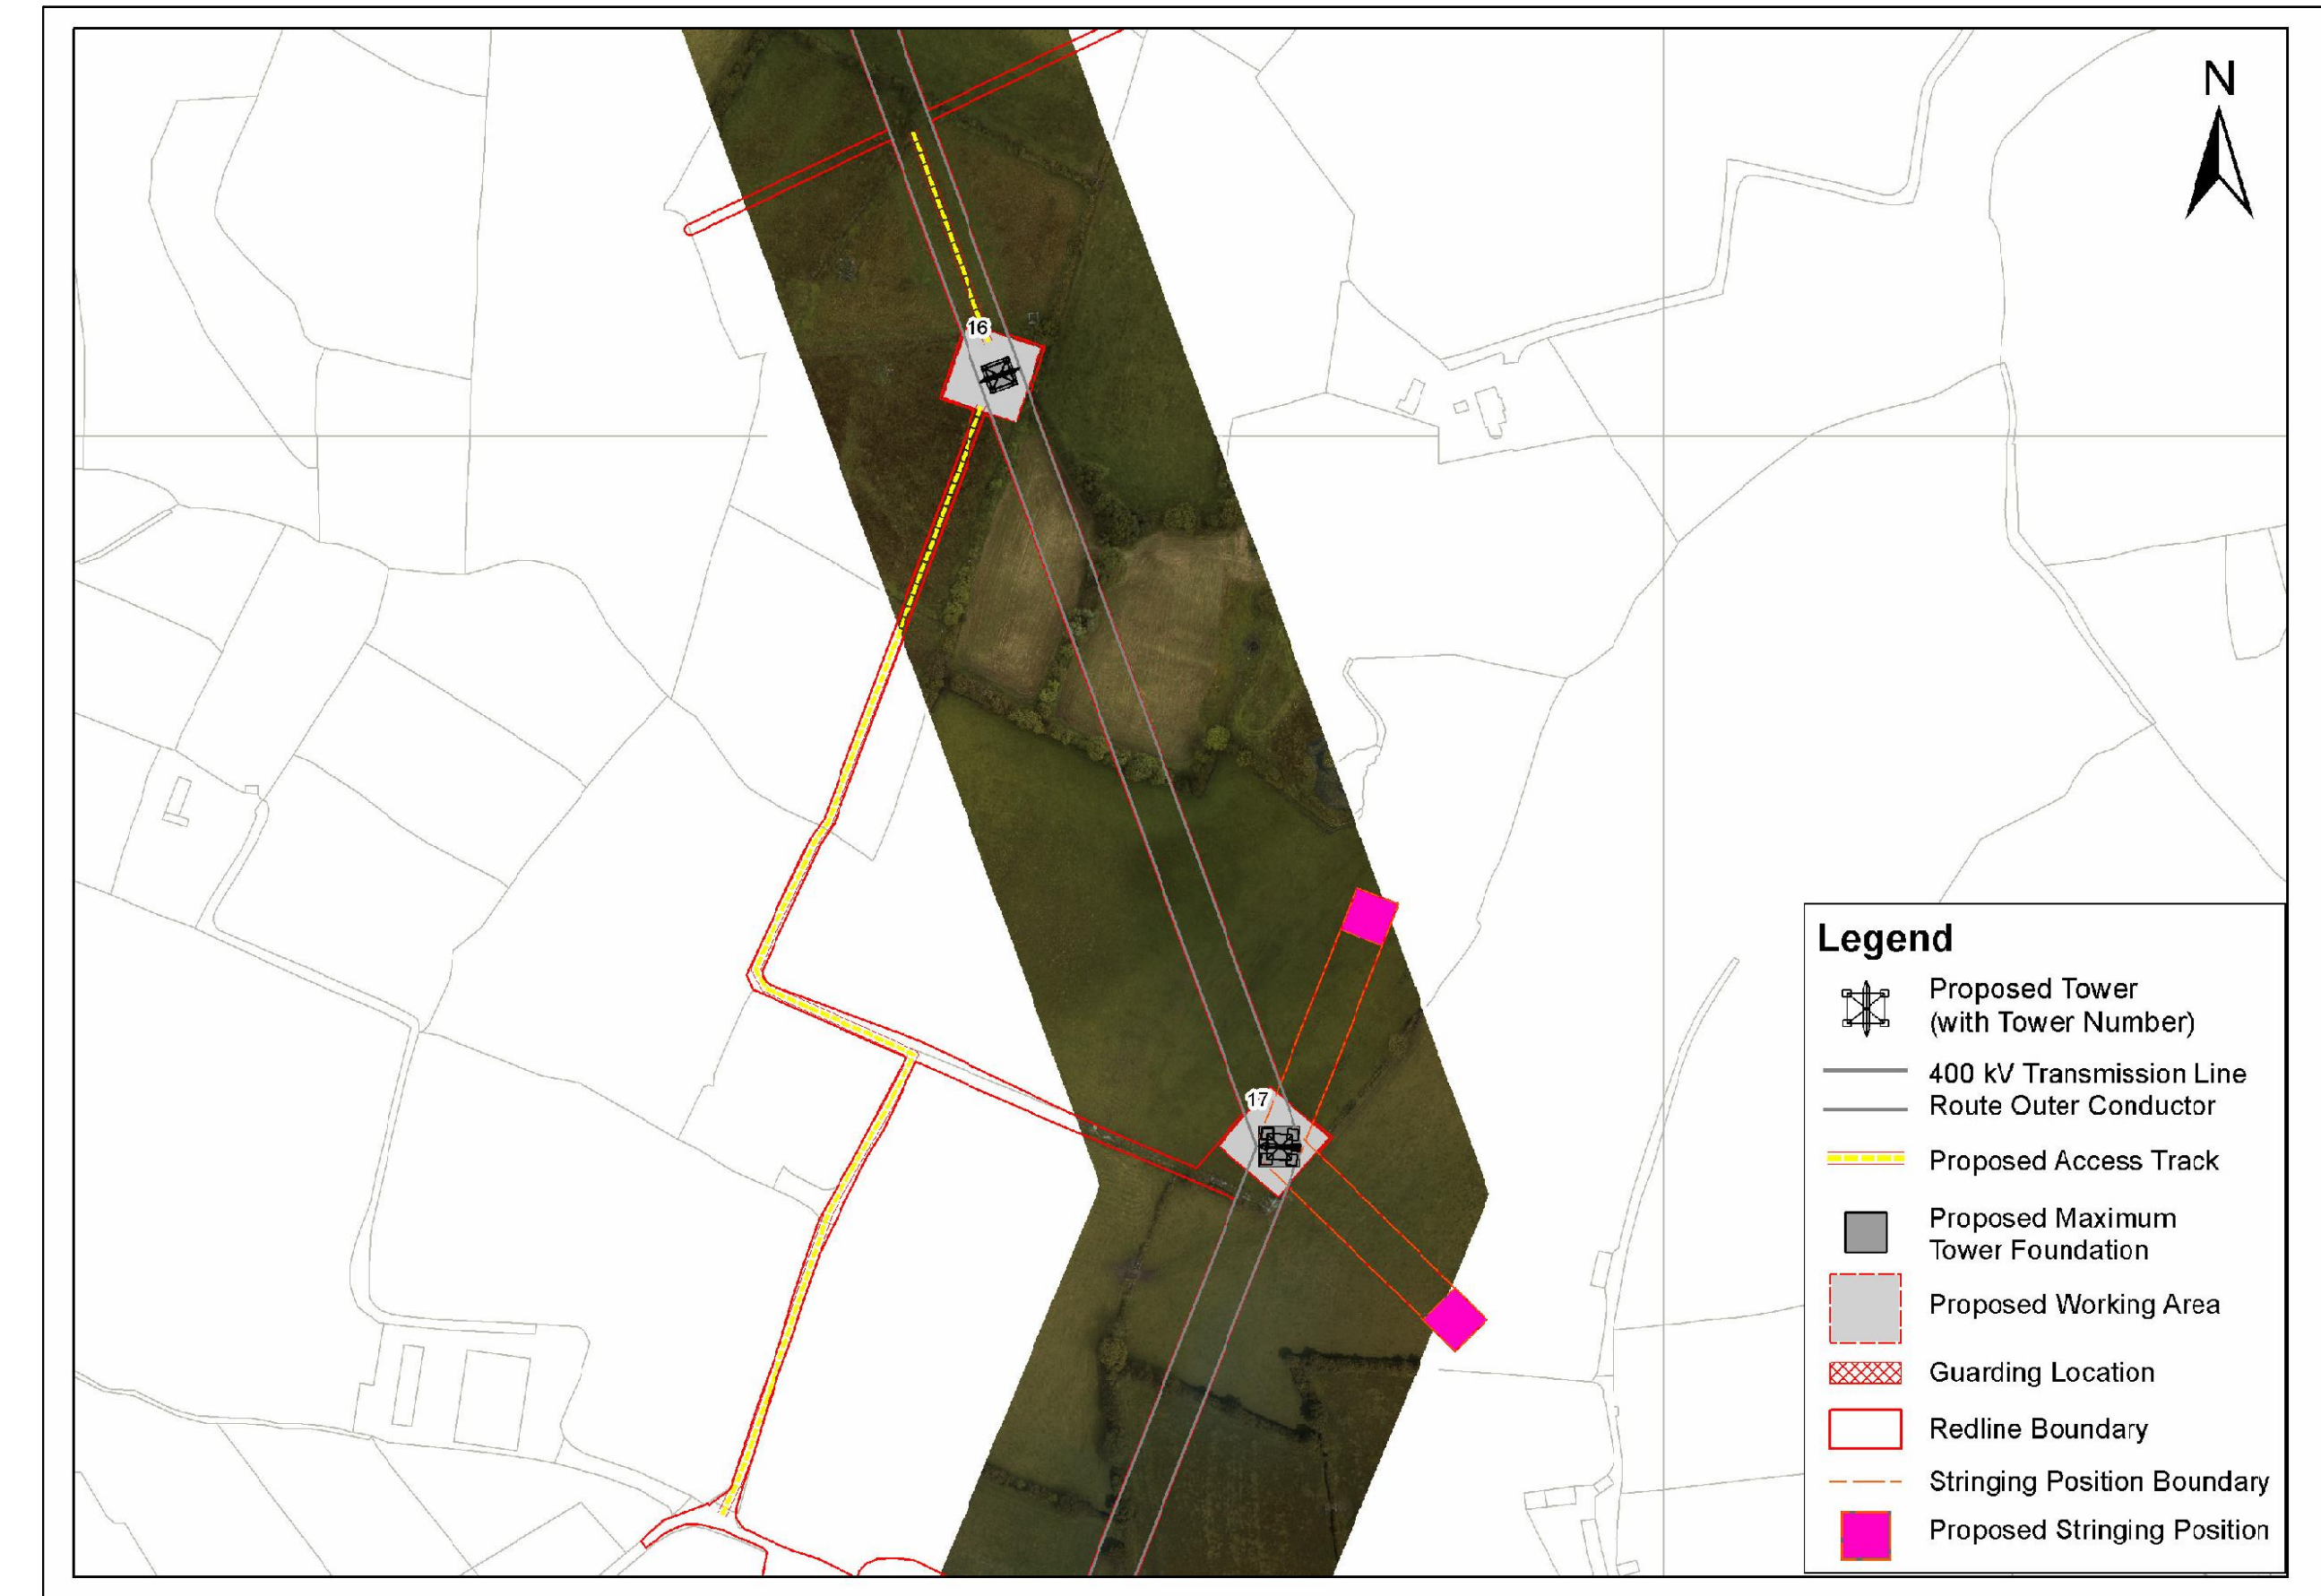

*View 4: Not To Scale*

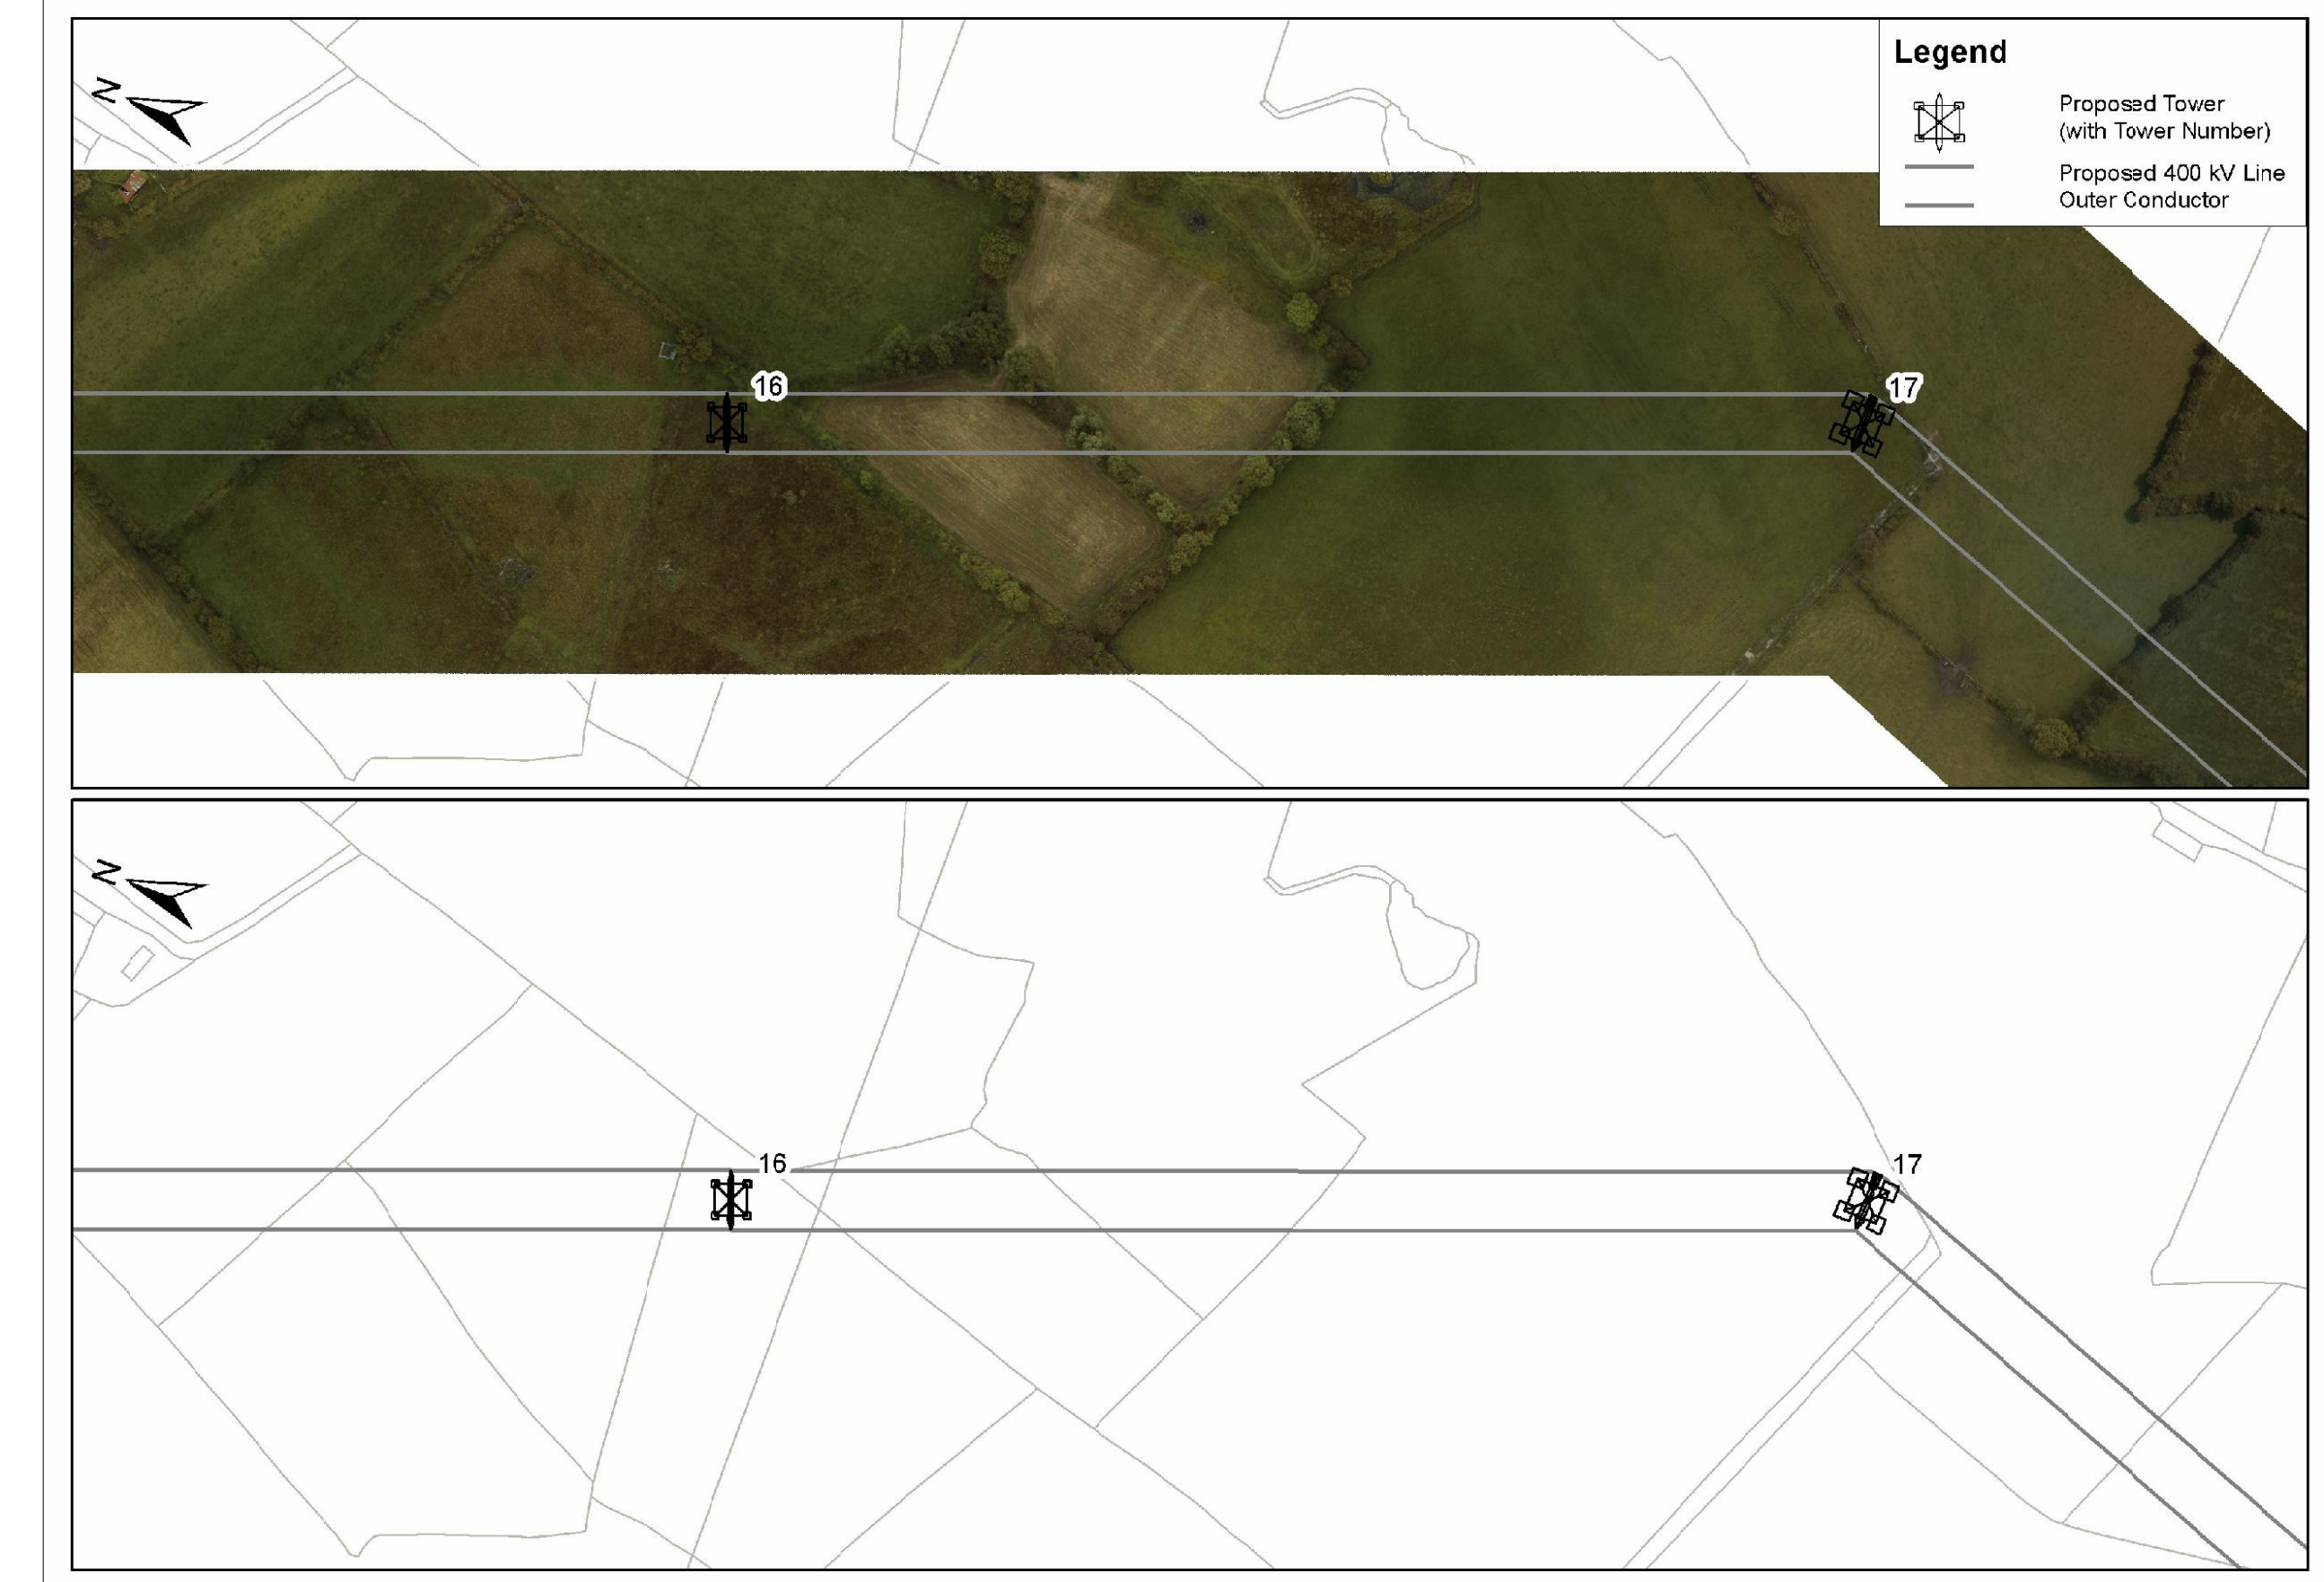

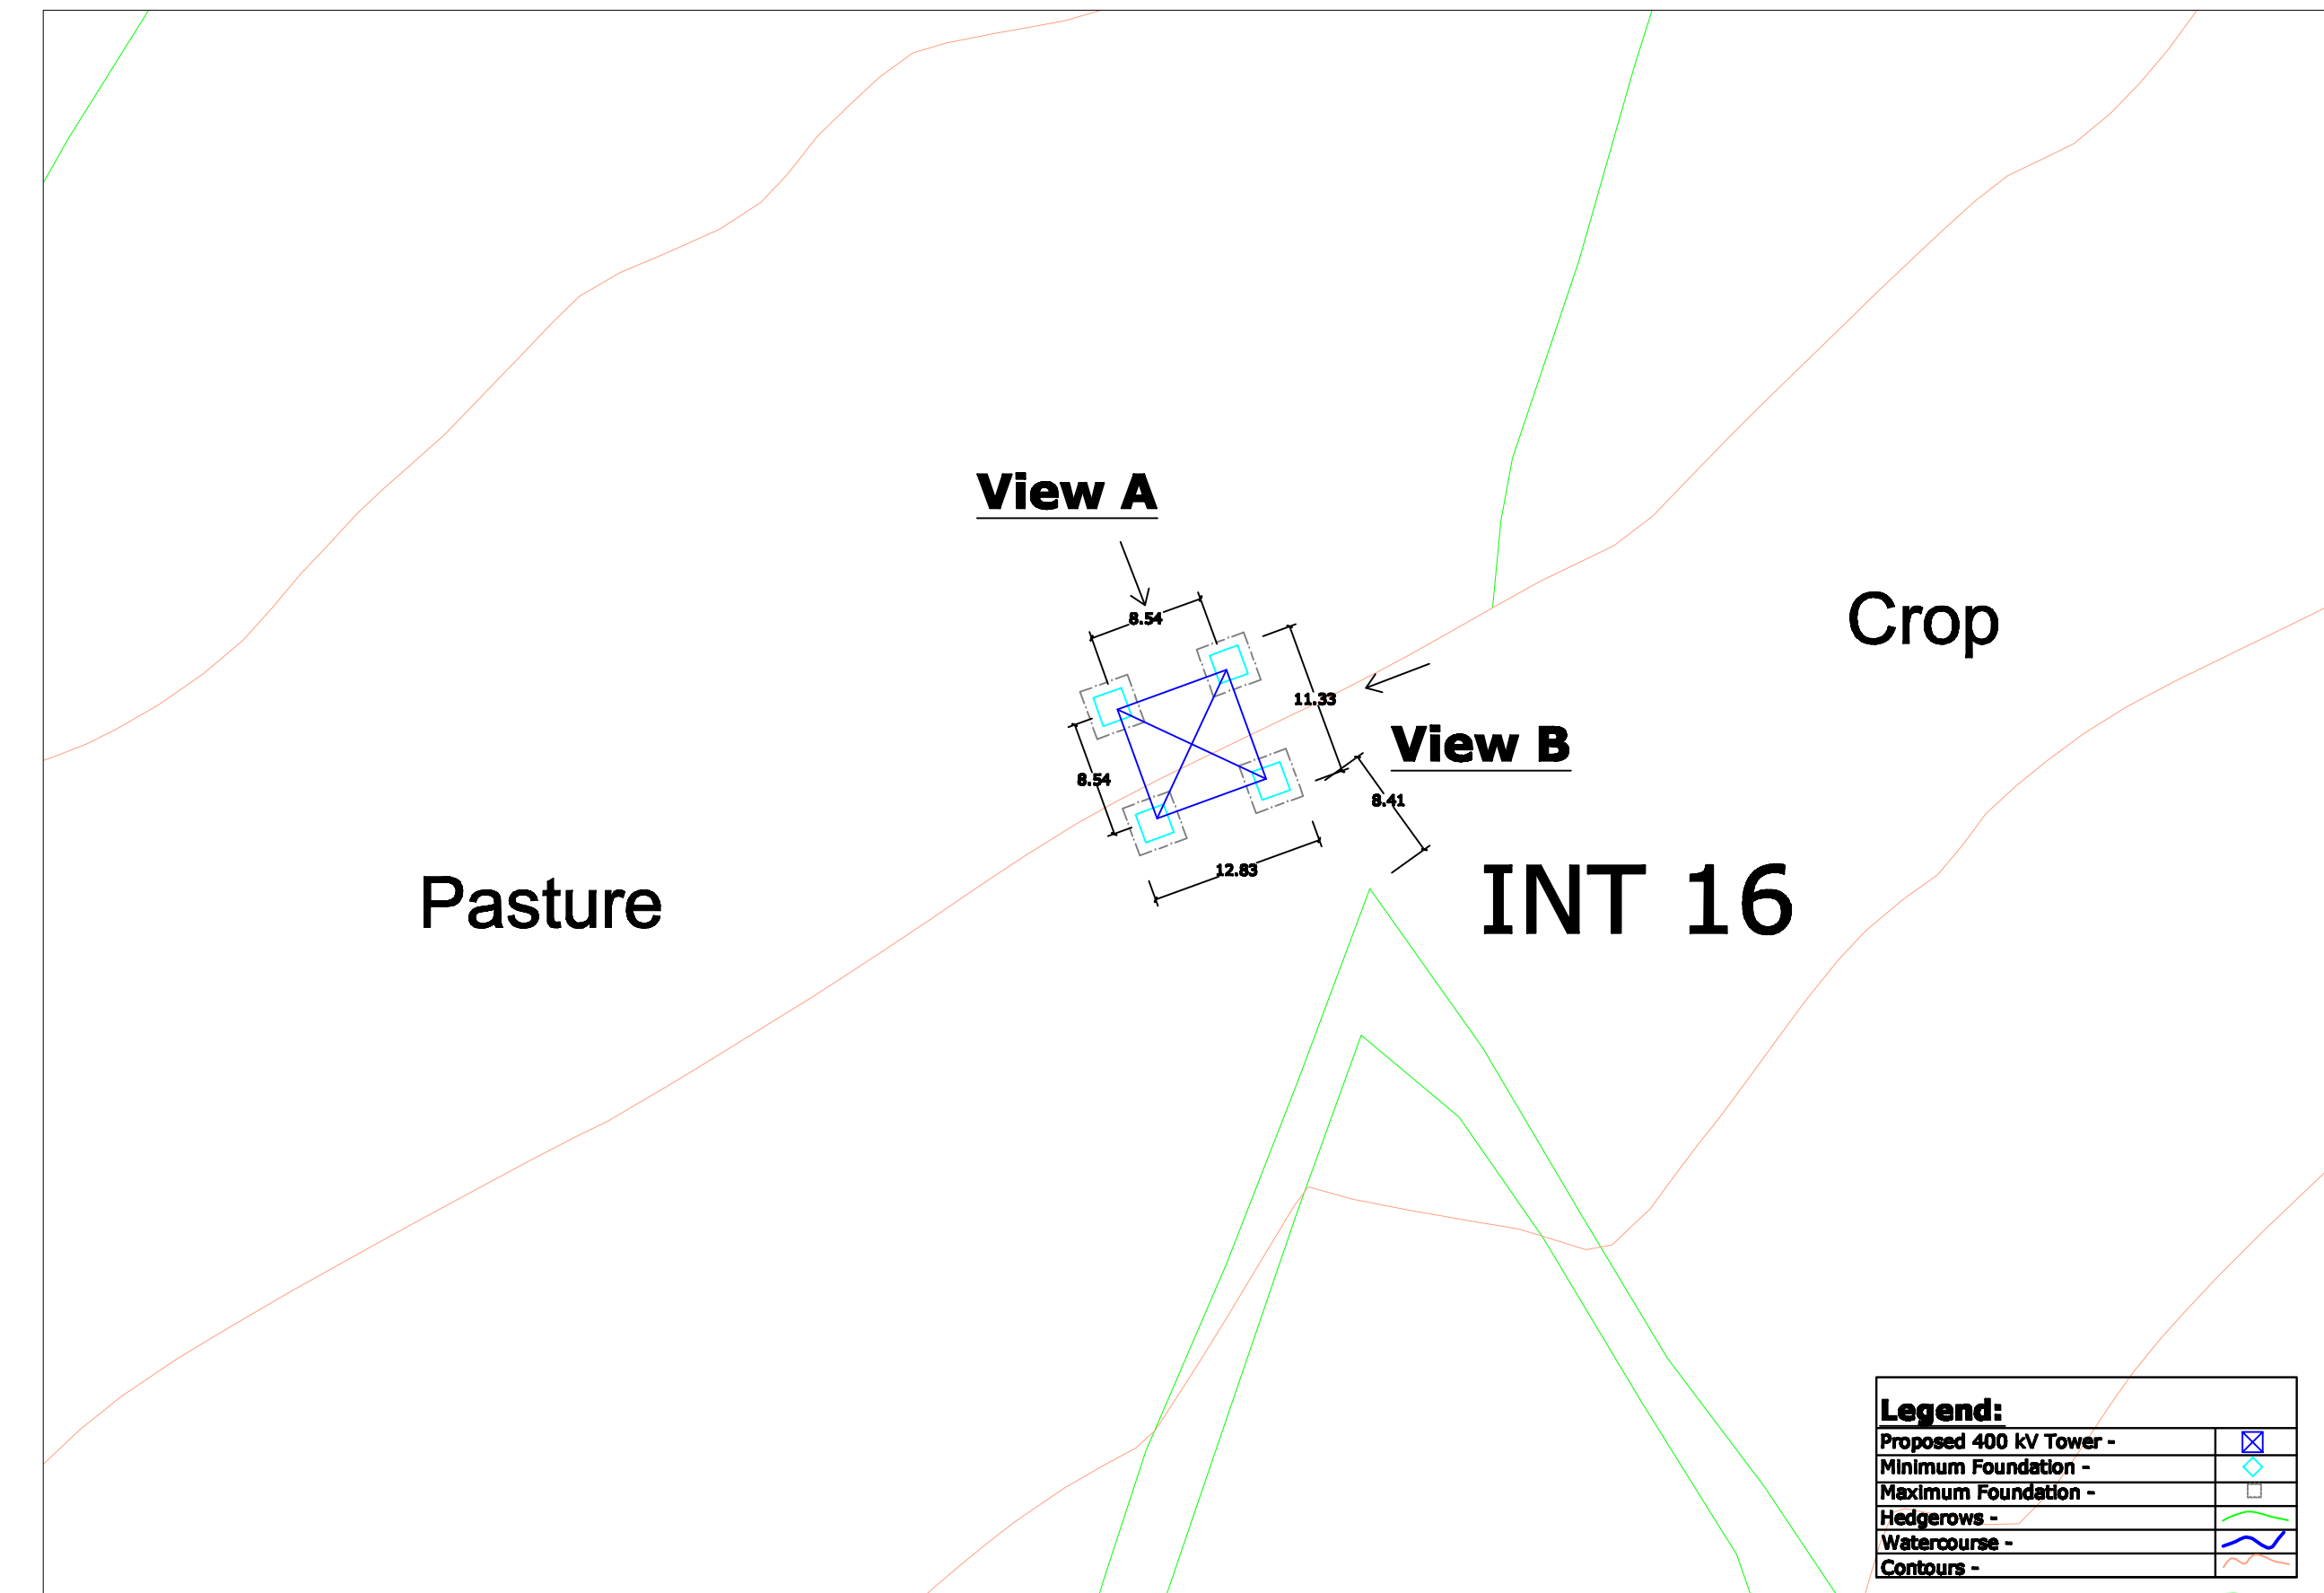


View 5: 1/500



View 1 - Site Location Map  
View 2 - Tower Drawing  
View 3 - Associated Works Drawing  
View 4 - Overhead Line Route Map  
View 5 - Tower & Foundation Layout

**Note:**  
All foundations and towers are square in plan.

0		20.08.02		ISSUED FOR --		AB		AB		AB		AB	
REV.		DATE		REVISION DESCRIPTION				CNS		PRCL		VER APP	
PURPOSE OF ISSUE - PRELIMINARY UNLESS INDICATED													
<input type="checkbox"/>		CLIENT APPROVAL		<input type="checkbox"/>		CONSTRUCTION		<input type="checkbox"/>		AS-BUILT		<input type="checkbox"/>	
<input type="checkbox"/>		REVISD											
Client													
N.I.E.													
Project													
Tyrone - Cavan 400 kV Interconnector													
Contract													
Drawing Title													
Proposed 400 kV Line Structure Location No 16 Composite Drawing													
Production Unit													
High Voltage													
 <b>International</b> <i>Energy Innovation</i>													
 													
ESSB Engineering Solutions, Stephan Court, 16-21 St. Stephen's Green, Dublin 2, Ireland. Tel: +353 (0)1 708 8000 Fax: +353 (0)1 708 7168 Email: <a href="mailto:marketing@essb.ie">marketing@essb.ie</a> or <a href="mailto:Web: www.essb.ie">Web: www.essb.ie</a> ESSB Engineering Solutions is a trading name of ESSB Engineering & Facility Management Limited. Registered Office as above Registered in Ireland No. 1152949													
DESIGN		PROJECTED		VERIFIED		APPROVED		APPROVED		APPROVED			
JH		JH		CM		JD		JD		April 2013			
CLIENT REF						No. of SHEETS		SHEET		SHEET			
						102		AS		As Shown			
DRAWING NUMBER													
E0687-D141-093-016-000													