




View 1
Not To
Scale

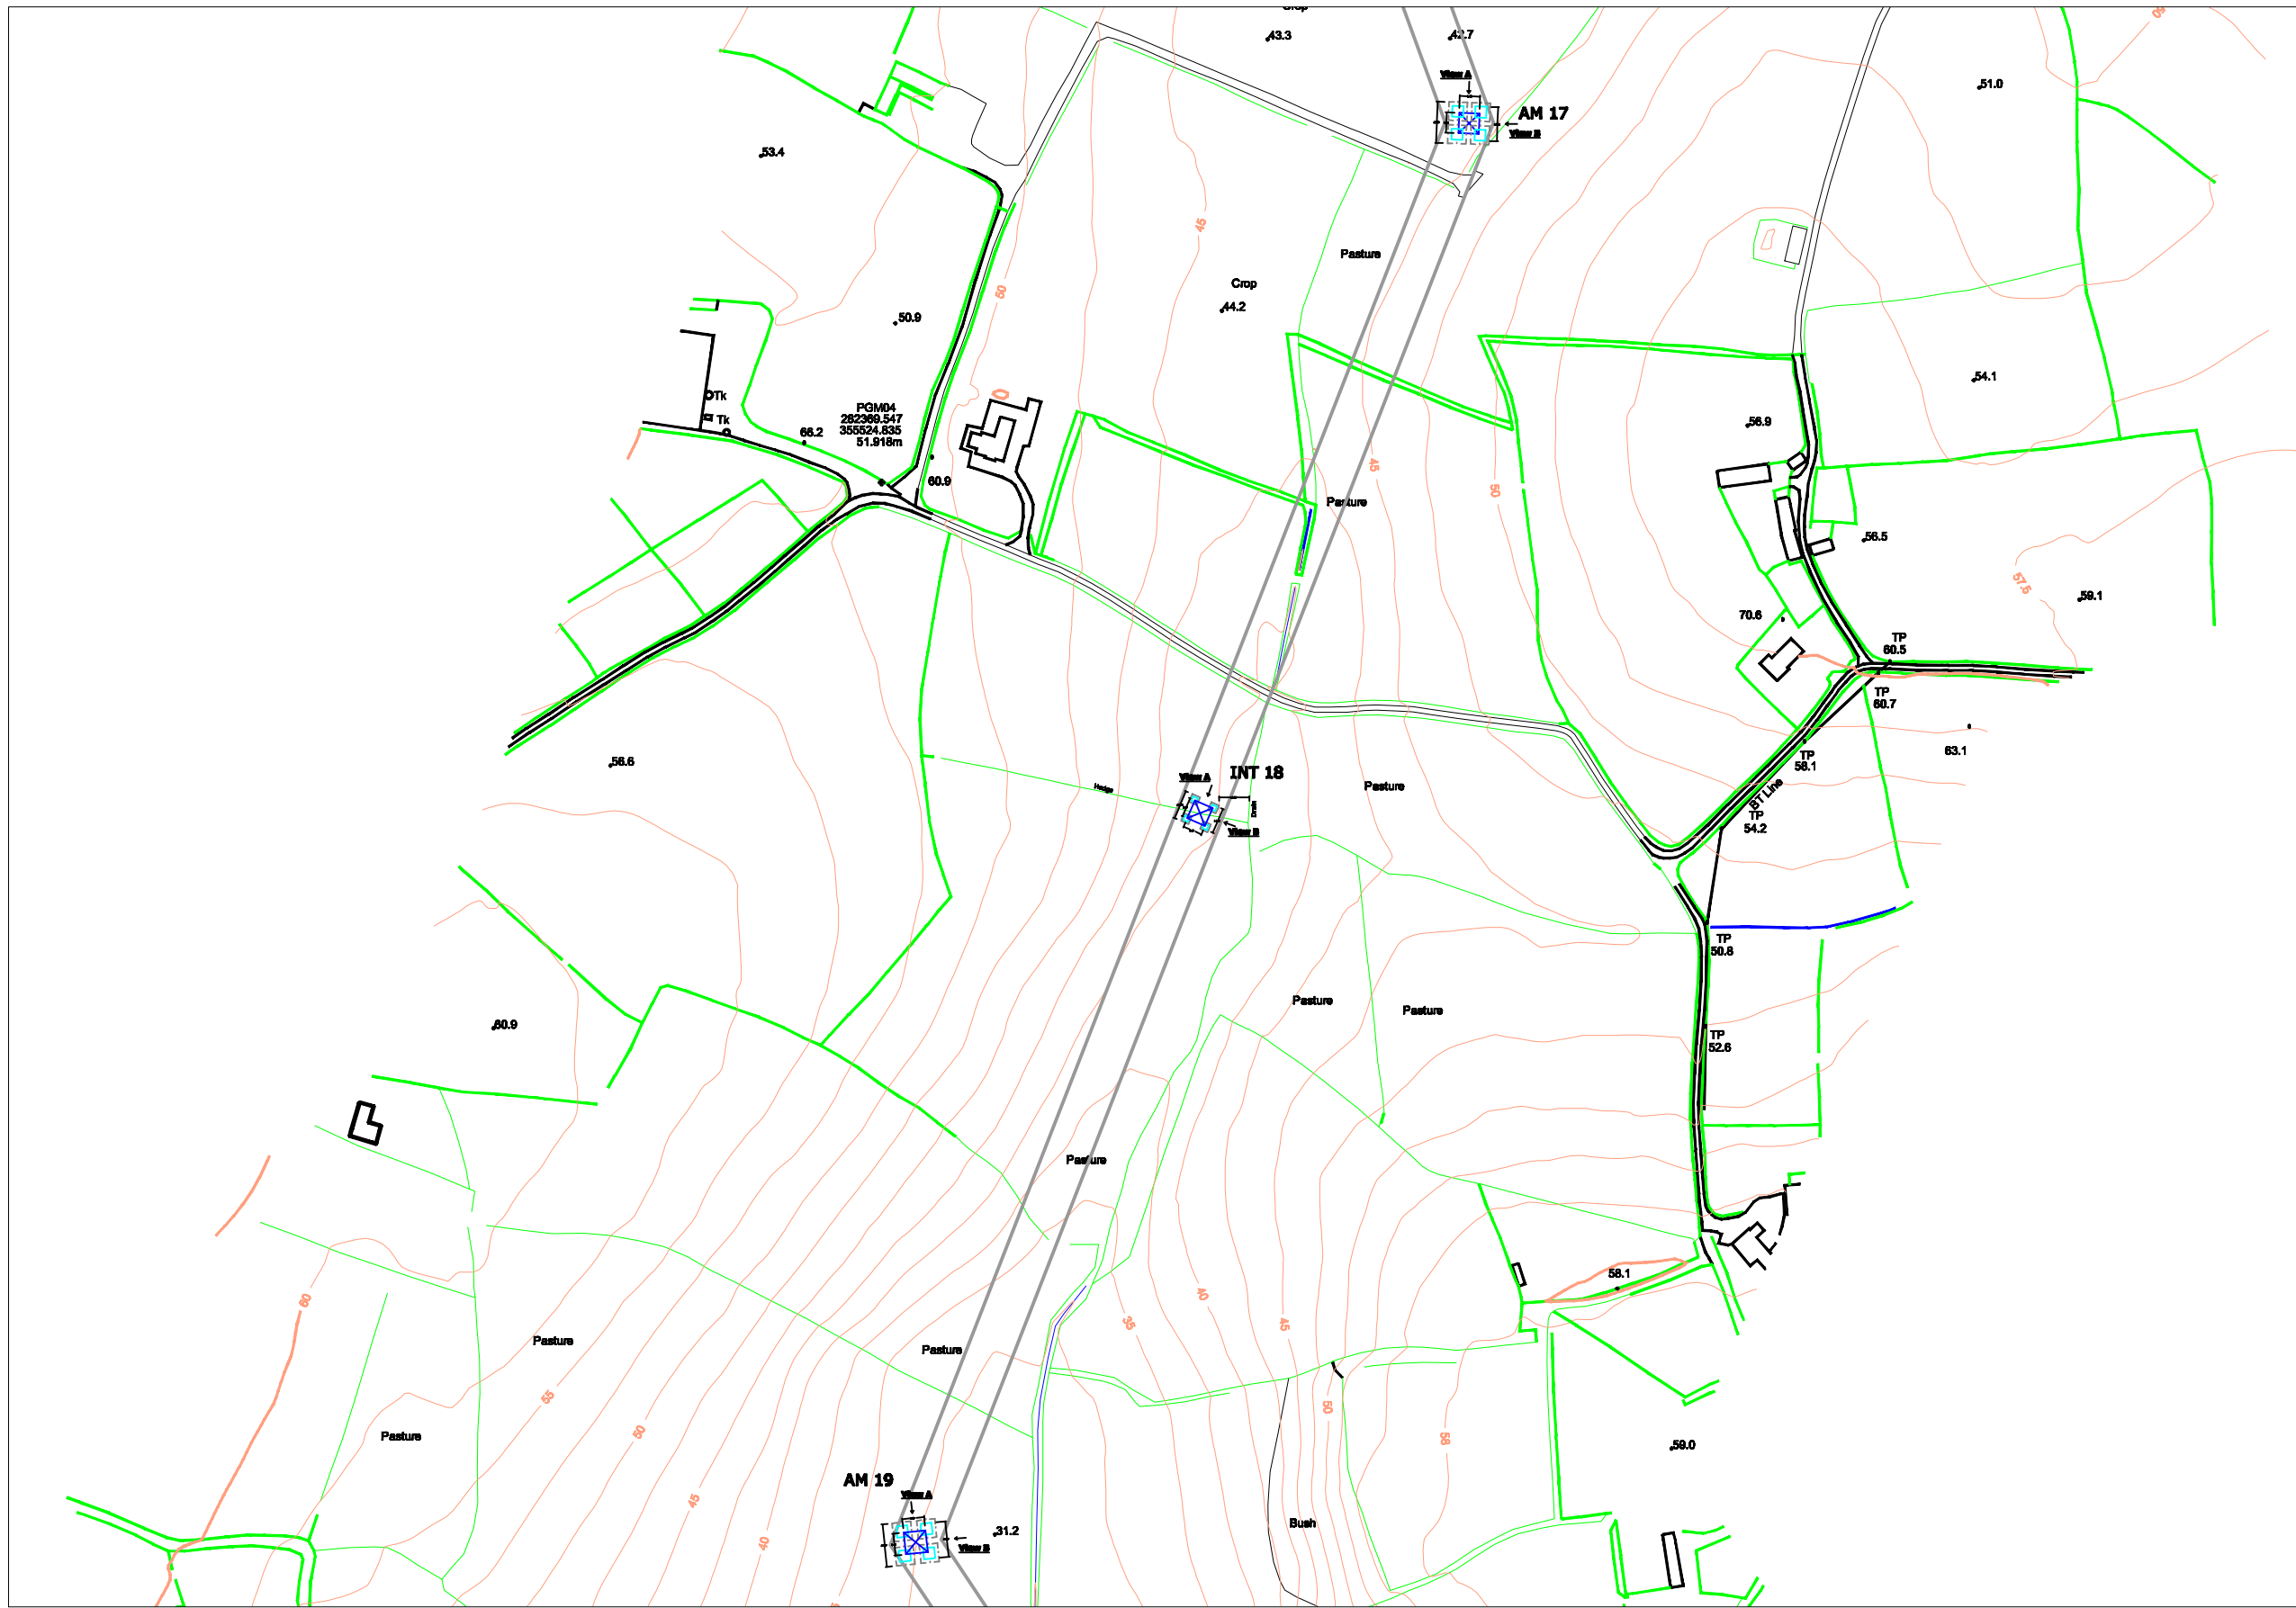


View 2: 1/100

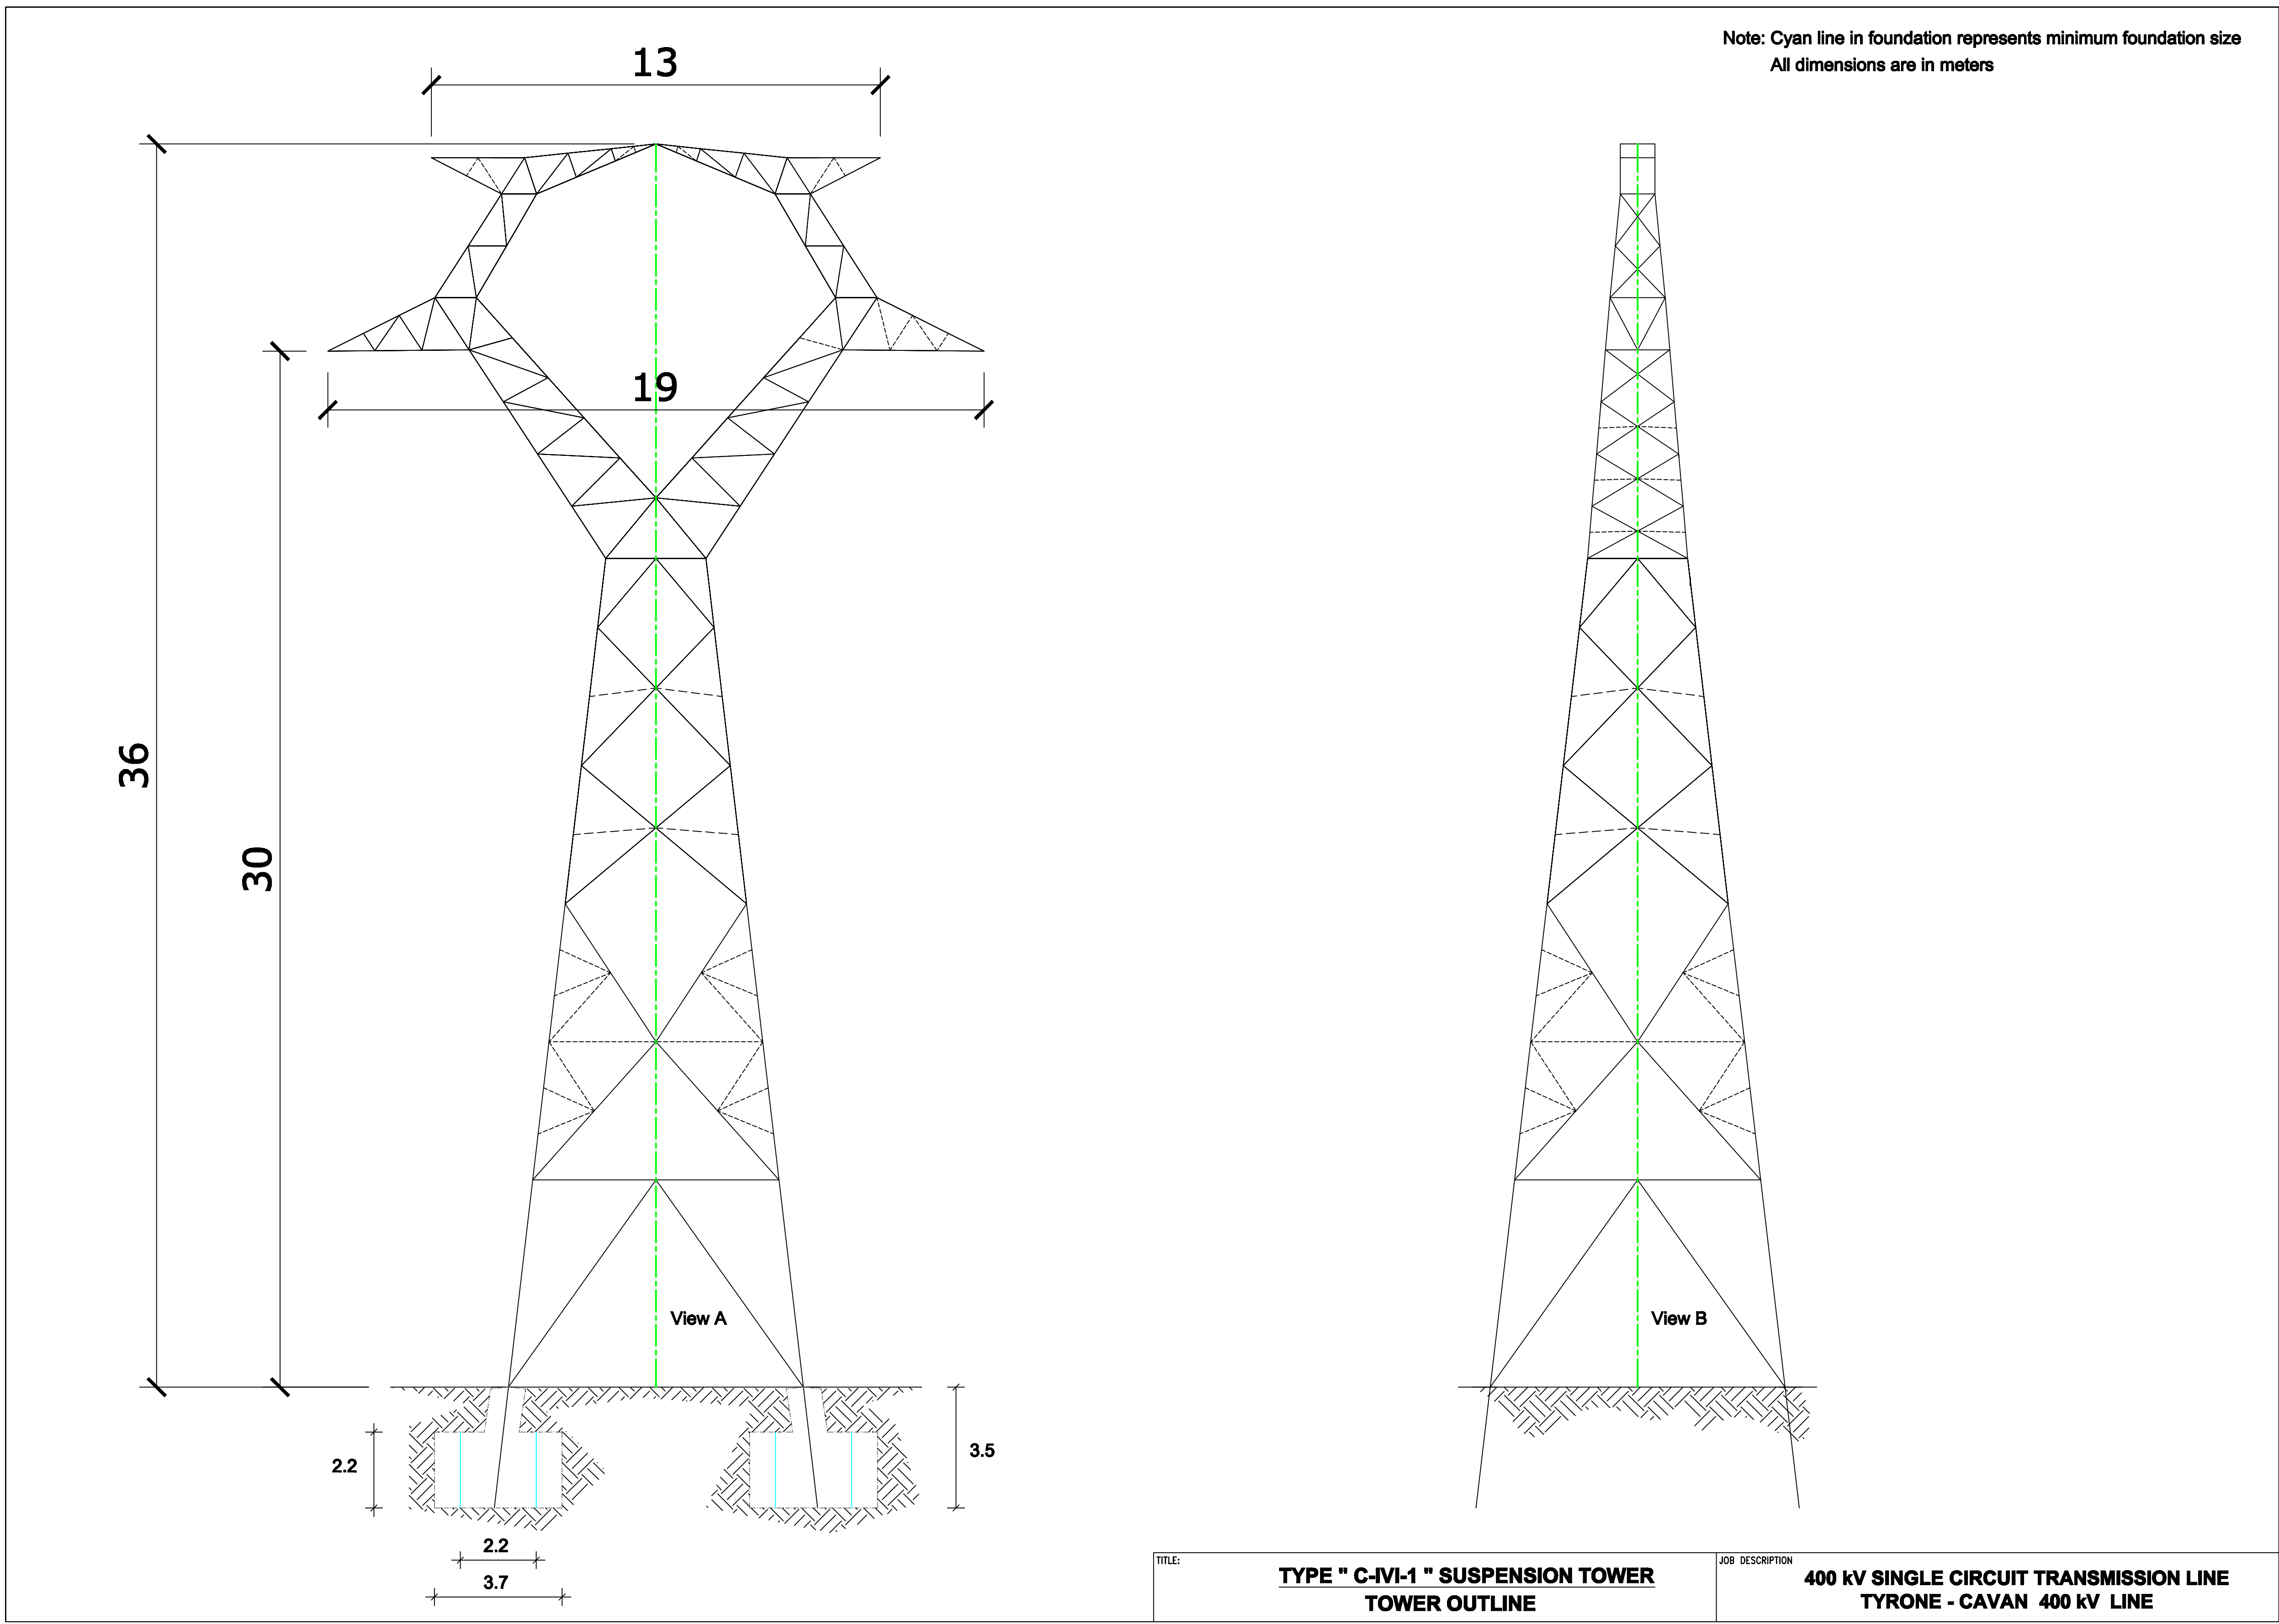


View 3: Not To Scale

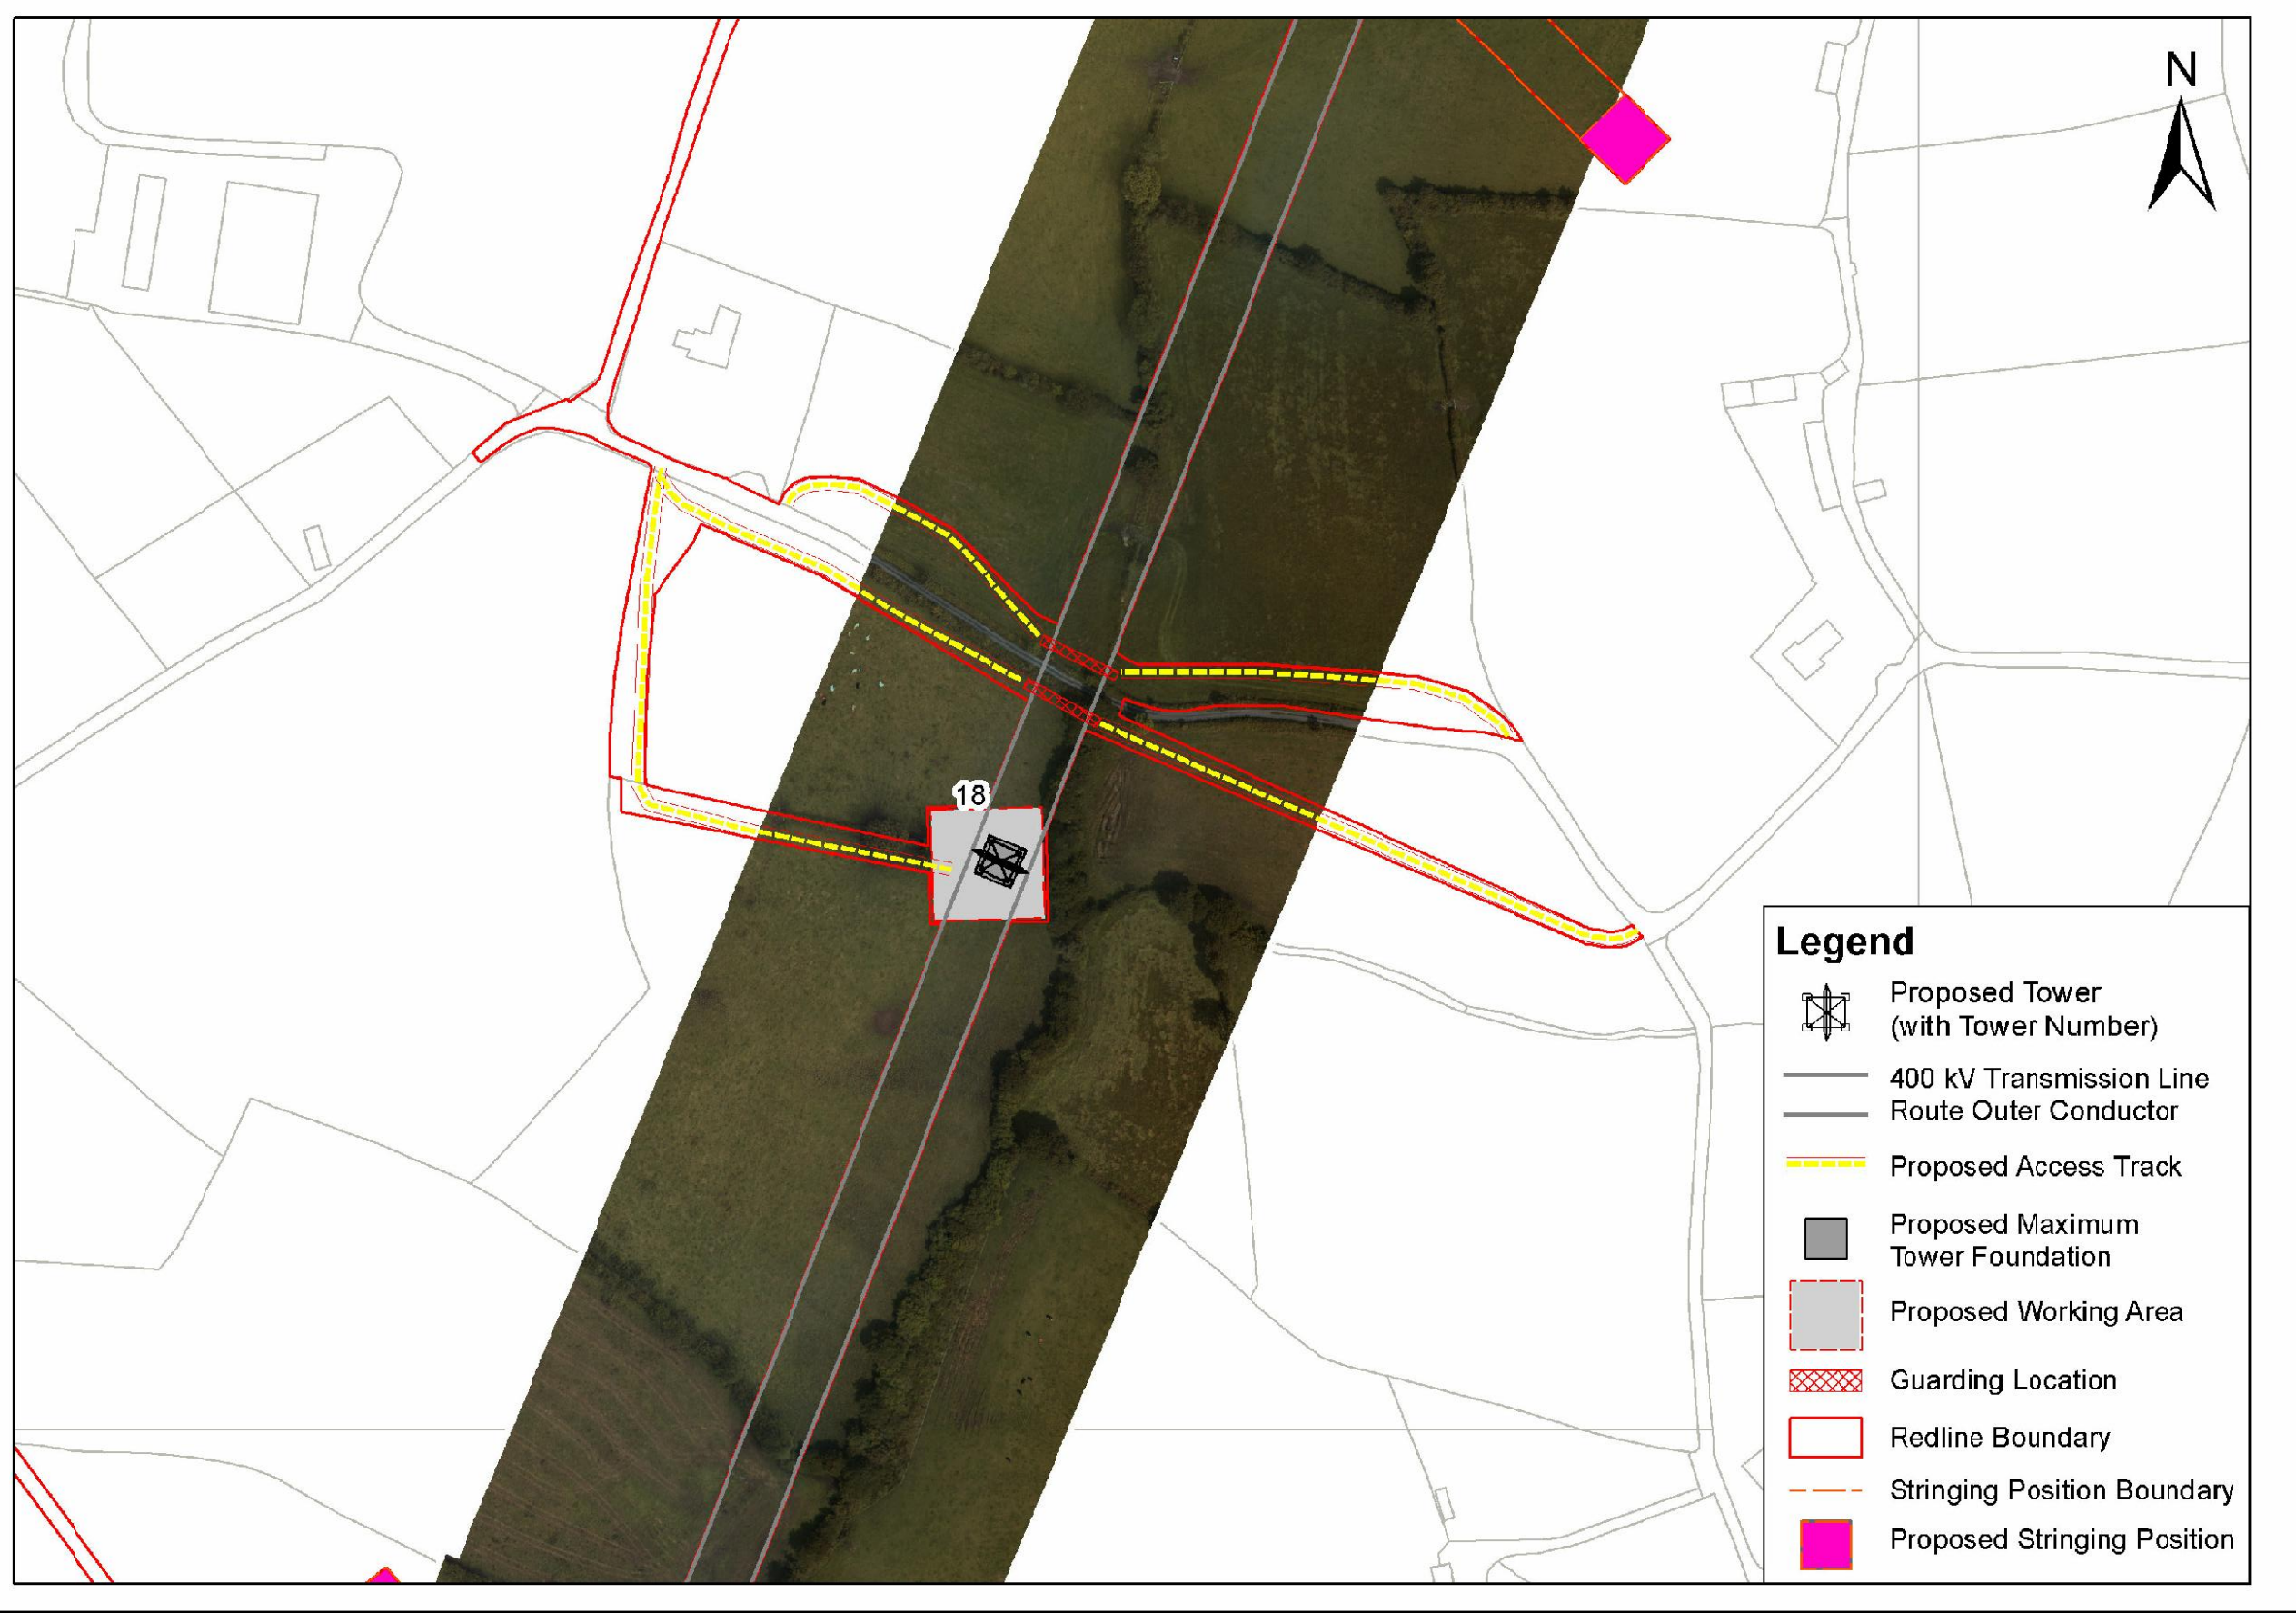

View 4: Not To Scale

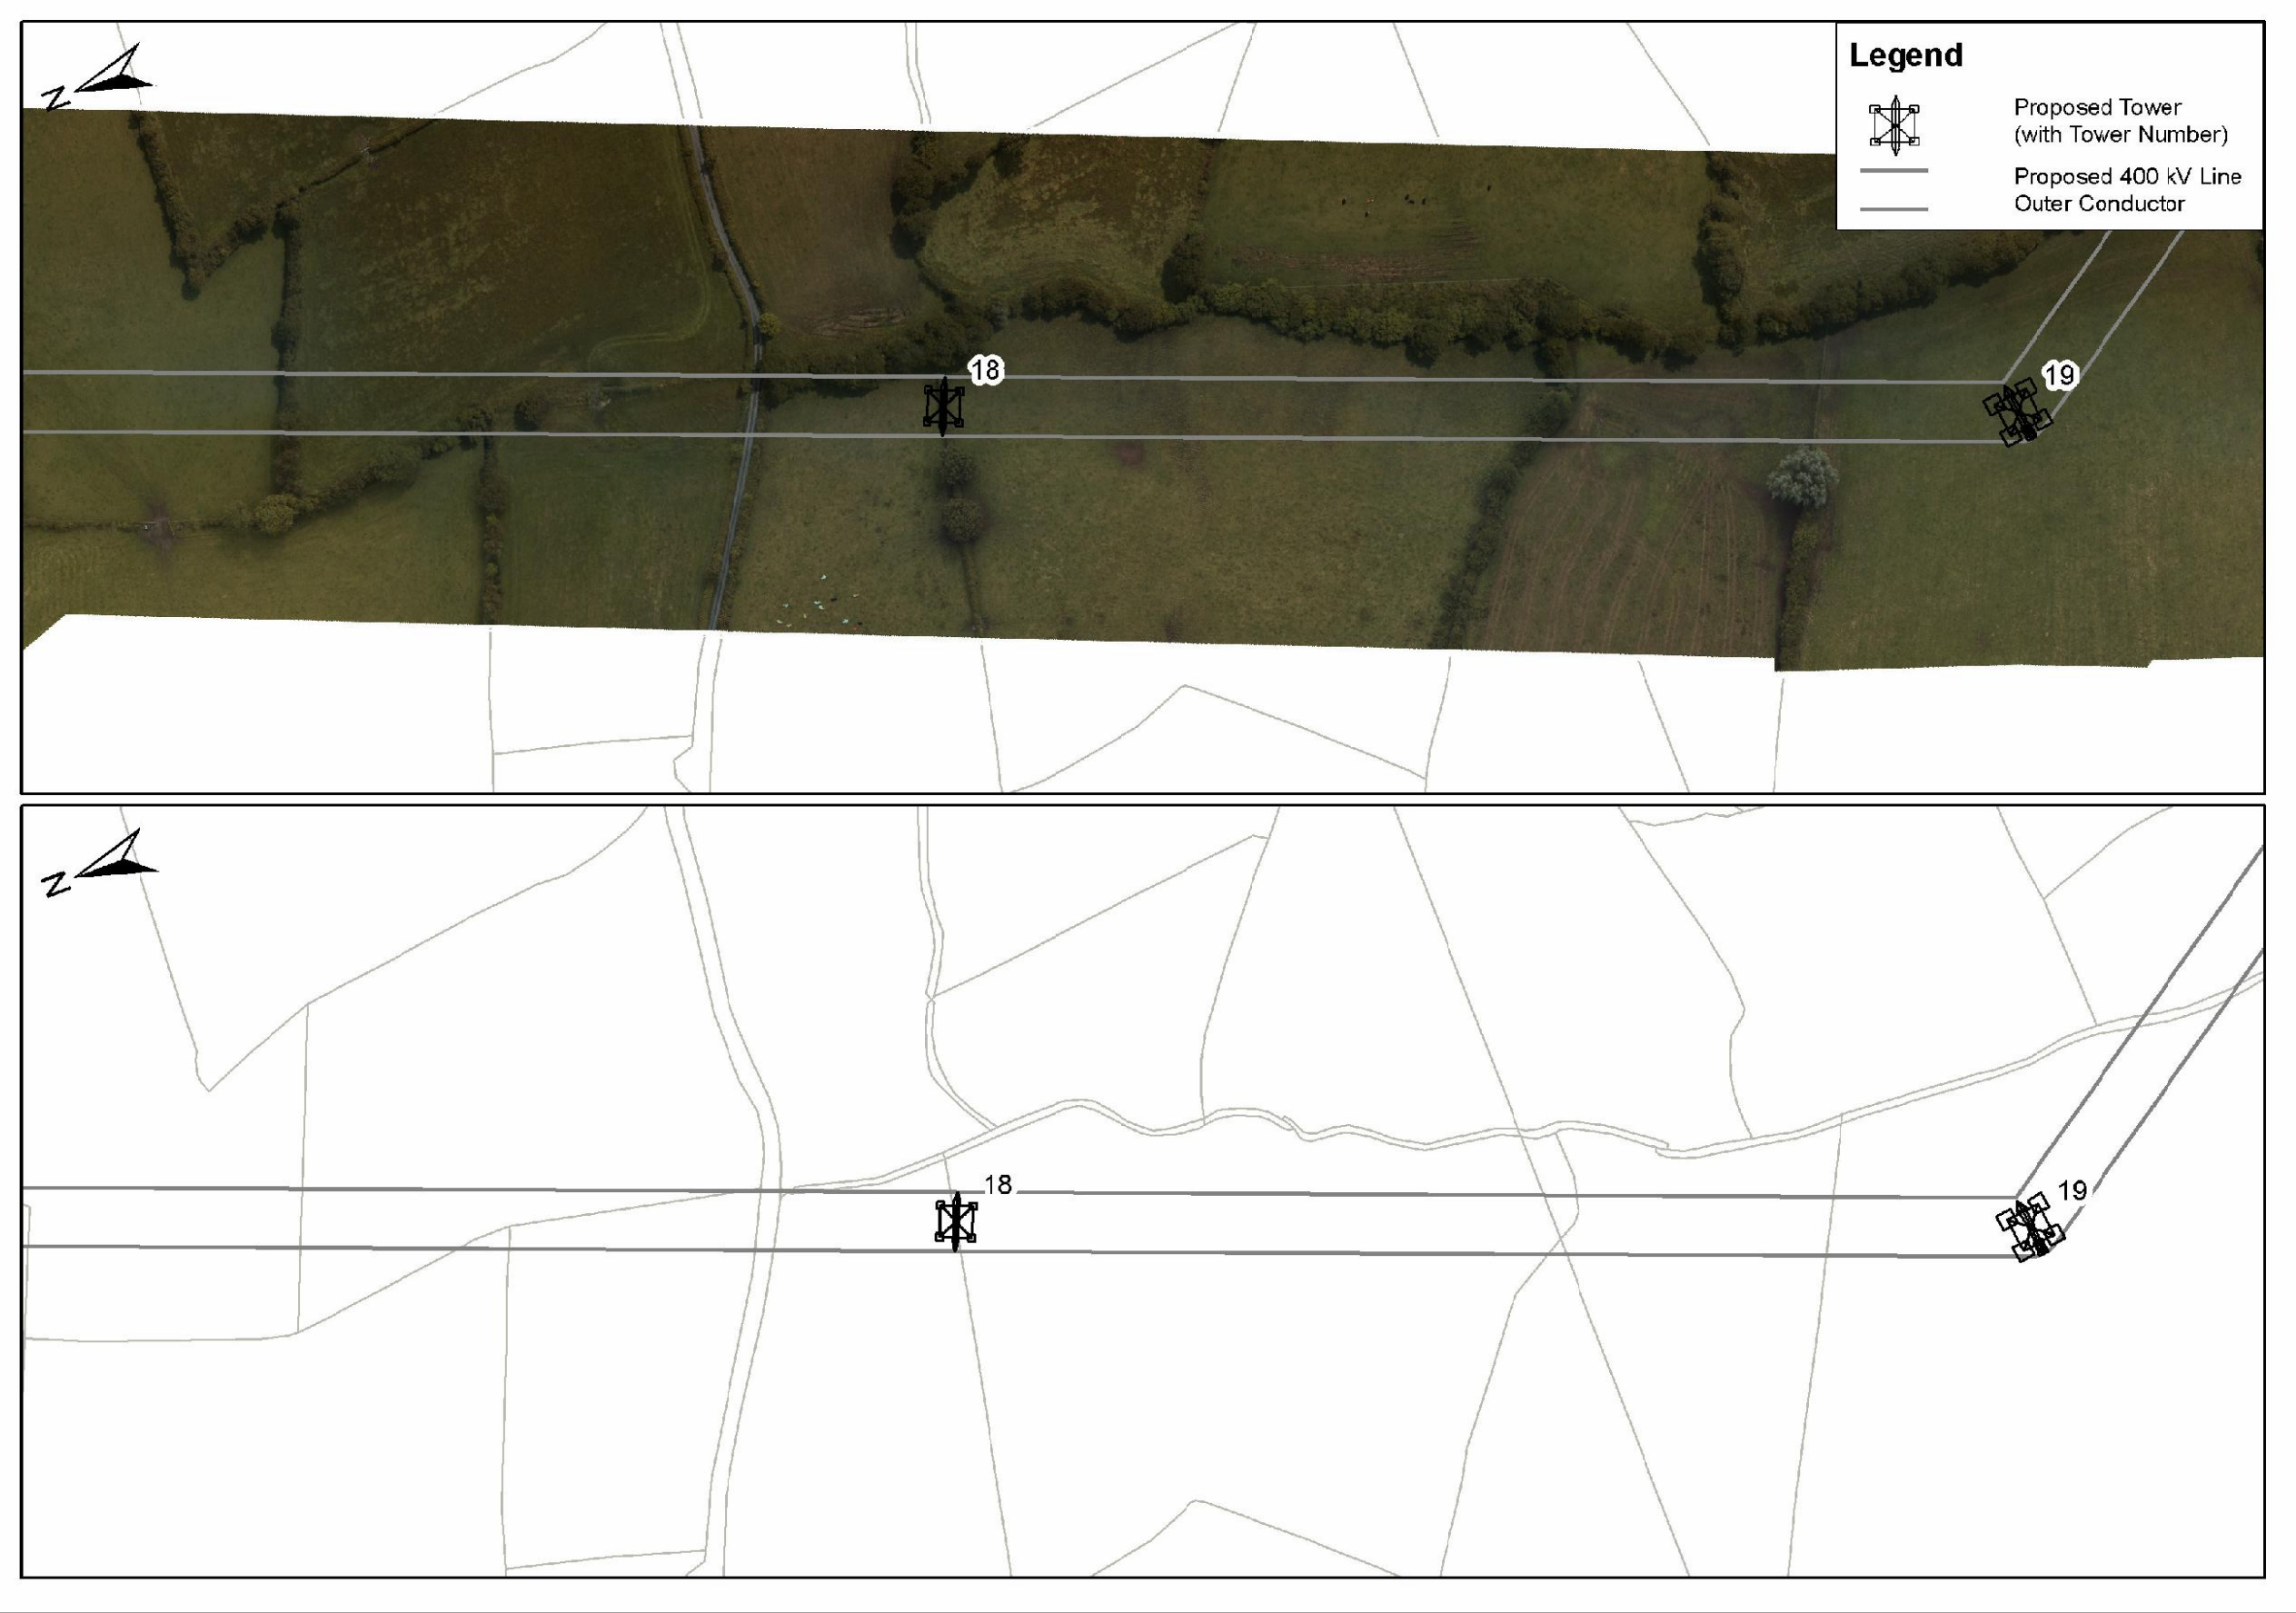

View 5: 1/500

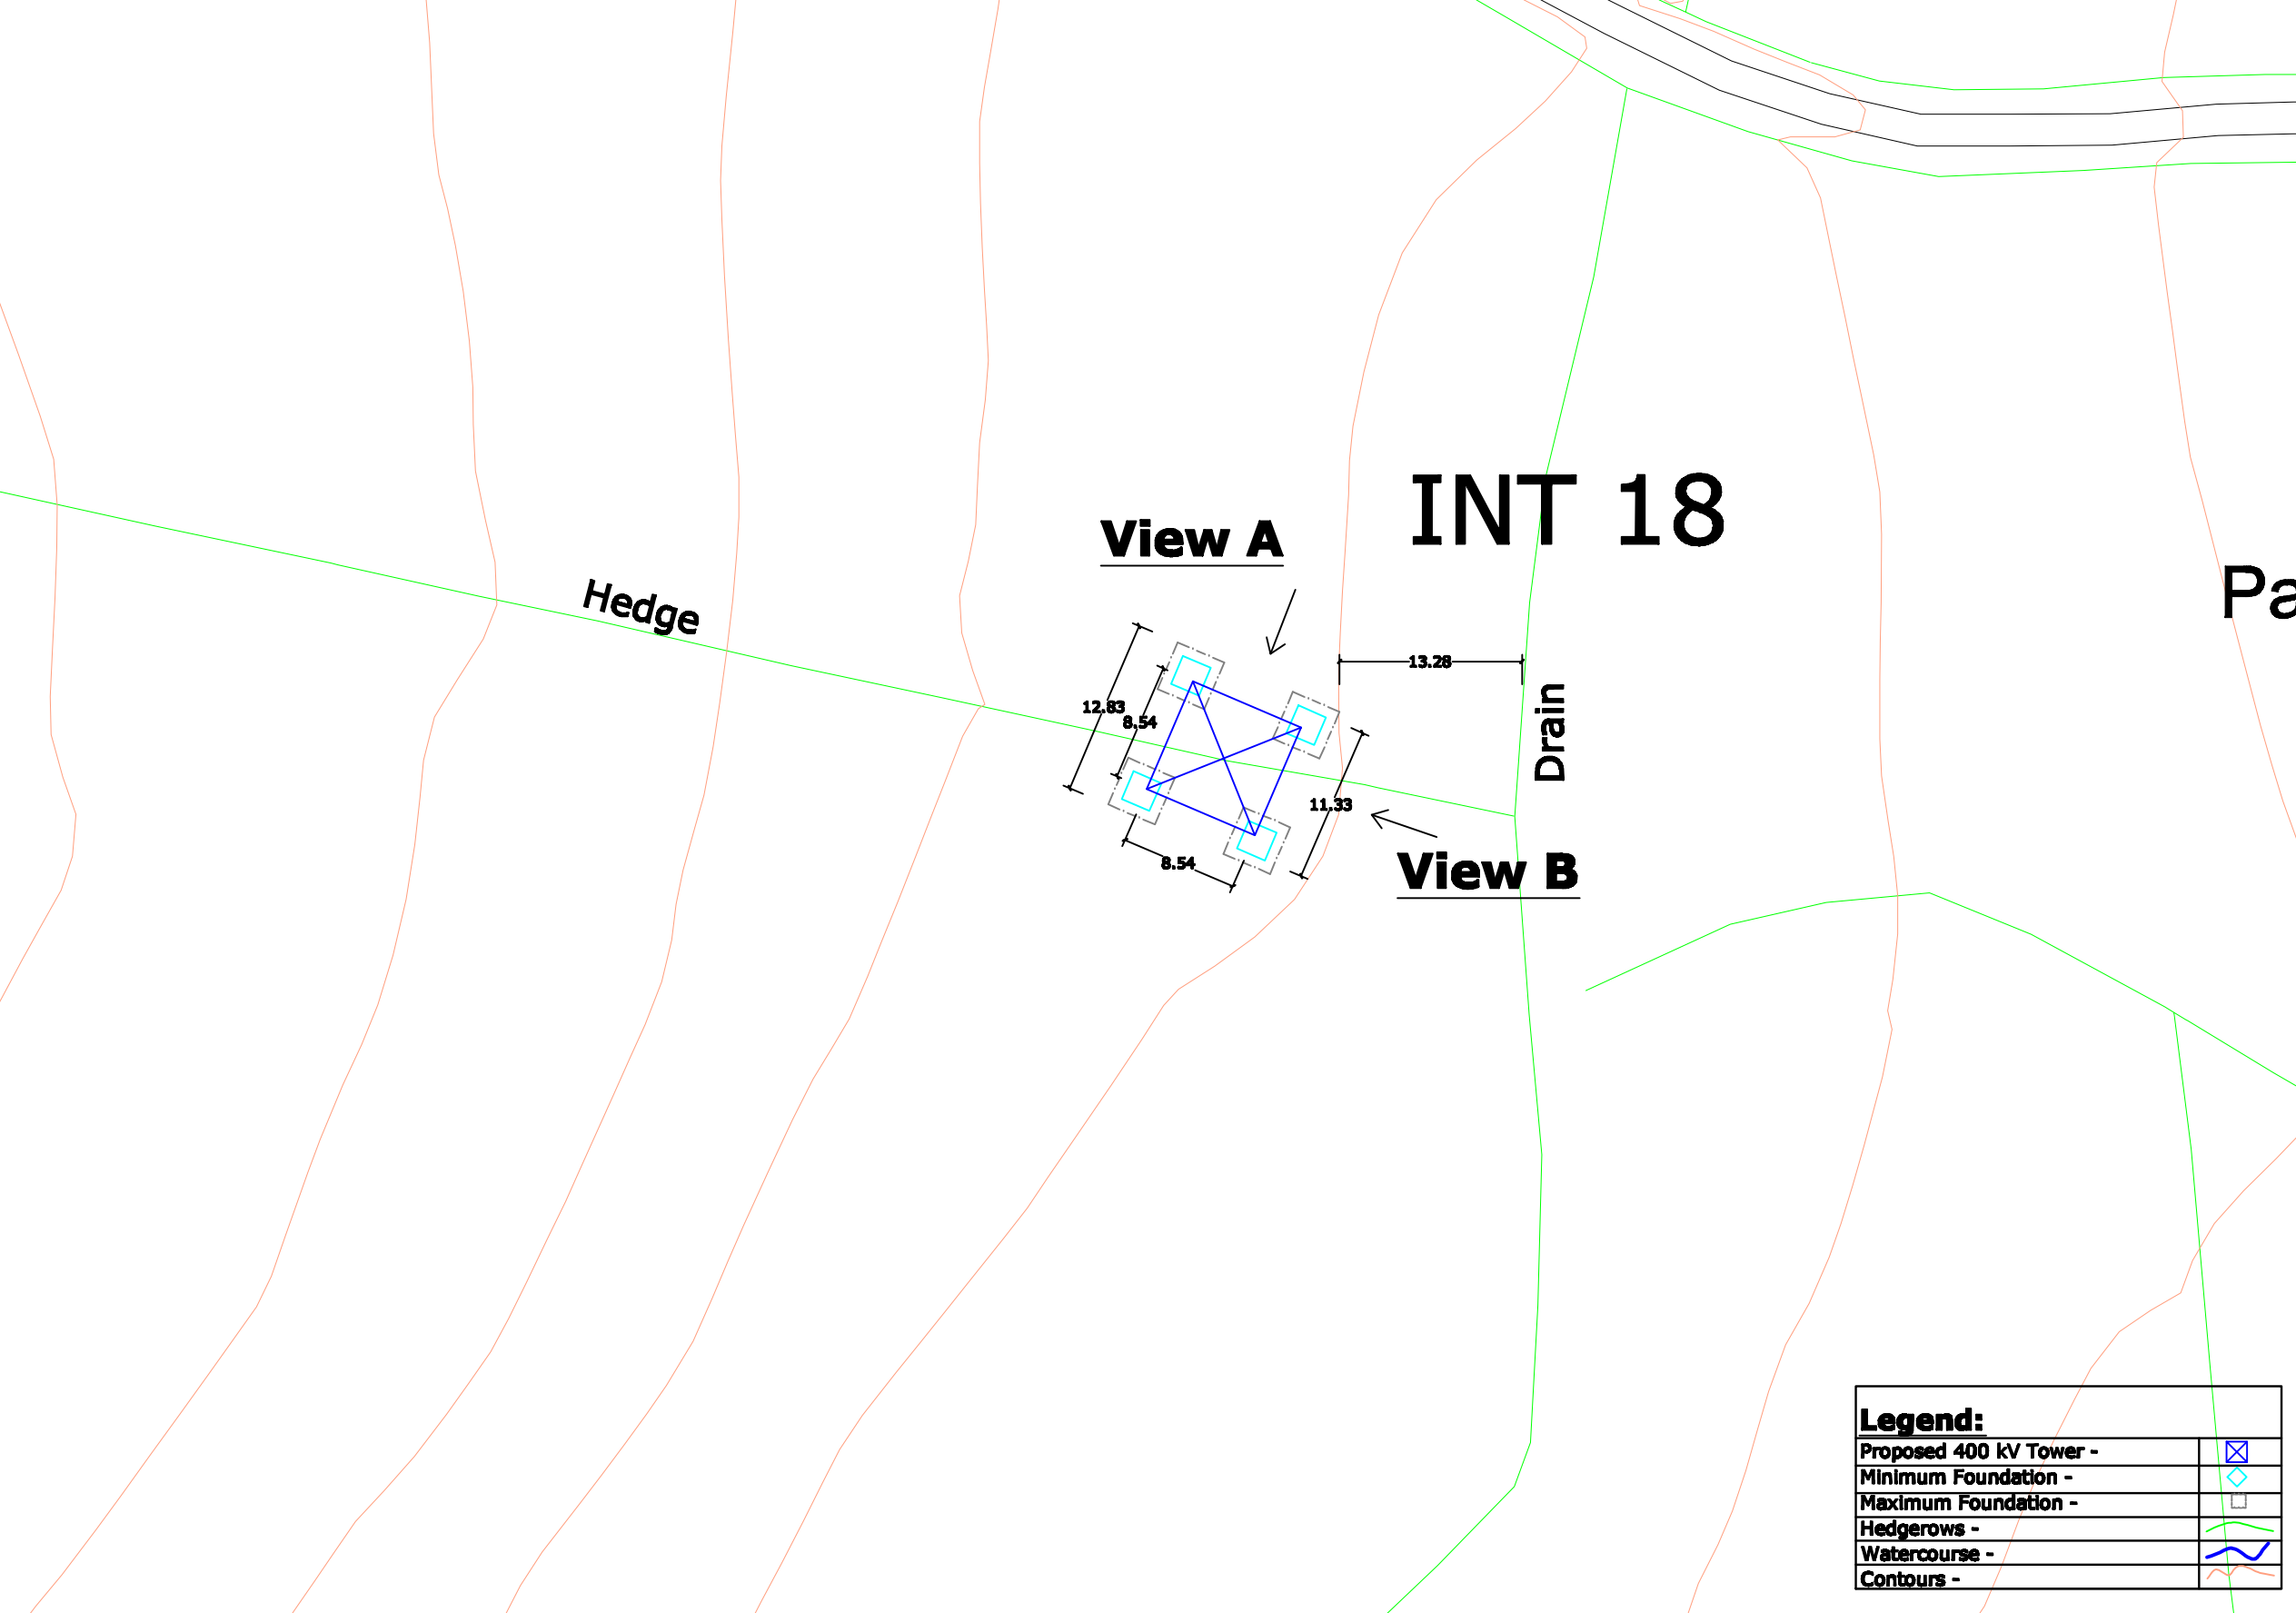

- View 1 - Site Location Map
View 2 - Tower Drawing
View 3 - Associated Works Drawing
View 4 - Overhead Line Route Map
View 5 - Tower & Foundation Layout

Note:
All foundations and towers are square in plan.

0	00.00.00	ISSUED FOR --	AS	AS	AS	AS
REV.	DATE	REVISION DESCRIPTION	DRN	PROJ	VER	APP
PURPOSE OF ISSUE - PRELIMINARY UNLESS INDICATED						
Client: N.I.E.						
Project: Tyrone - Cavan 400 kV Interconnector						
Contract:						
Drawing Title: Proposed 400 kV Line Structure Location No 18 Composite Drawing						
Production Unit: High Voltage						
ESP International ESP Energy Innovation						
ESP Engineering Solutions, Stephen Court, 18-21 St. Stephens Green, Dublin 2, Ireland. Tel: +353 (0)1 703 8000 Fax: +353 (0)1 703 7188 Email: marketing@esp.ie Web: www.esp.ie ESP Engineering Solutions is a trading name of ESP Engineering & Facility Management Limited. Registered Office as above. Registered in Ireland No. 102546						
DRN	PROJ	VER	CM	JD	APP	DATE
JW	JW	CM	JD	JD	JD	April 2013
CLIENT REP	102	AD	AD	AD	AD	As Shown
DRAWING NUMBER: PE687-D141-093-018-000						REV: 001