



View 1
Not To
Scale

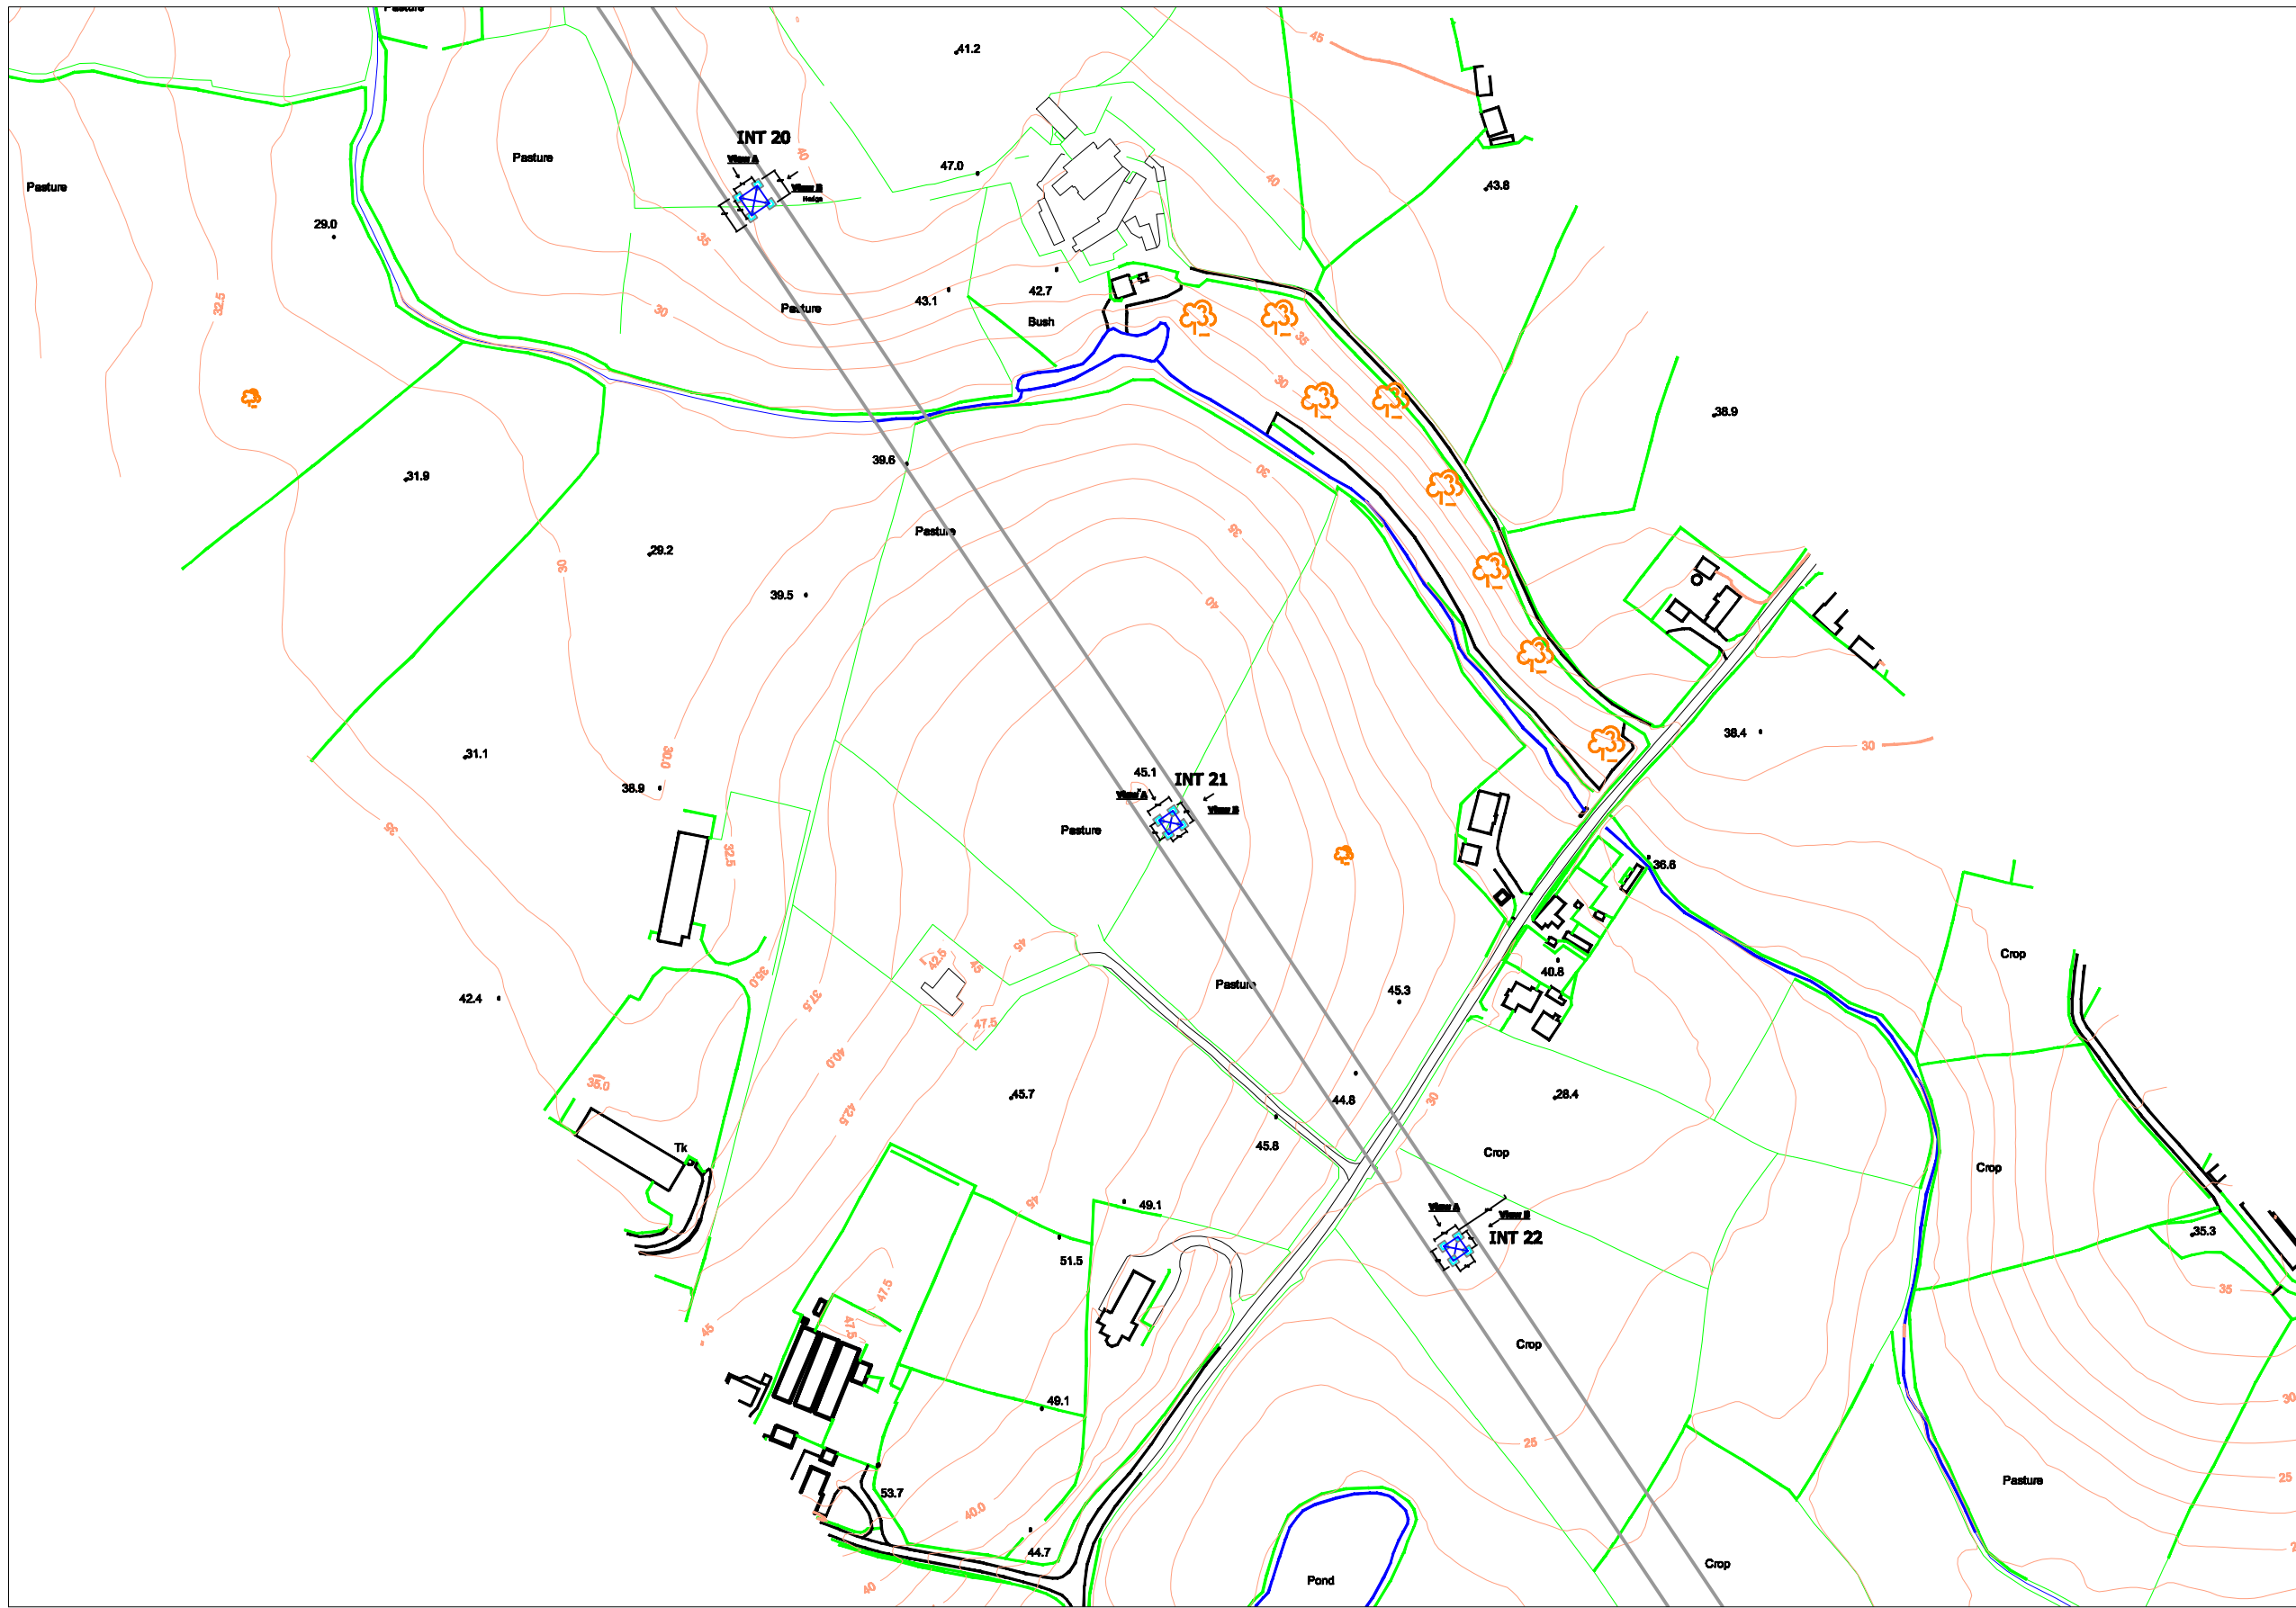


View 2: 1/100

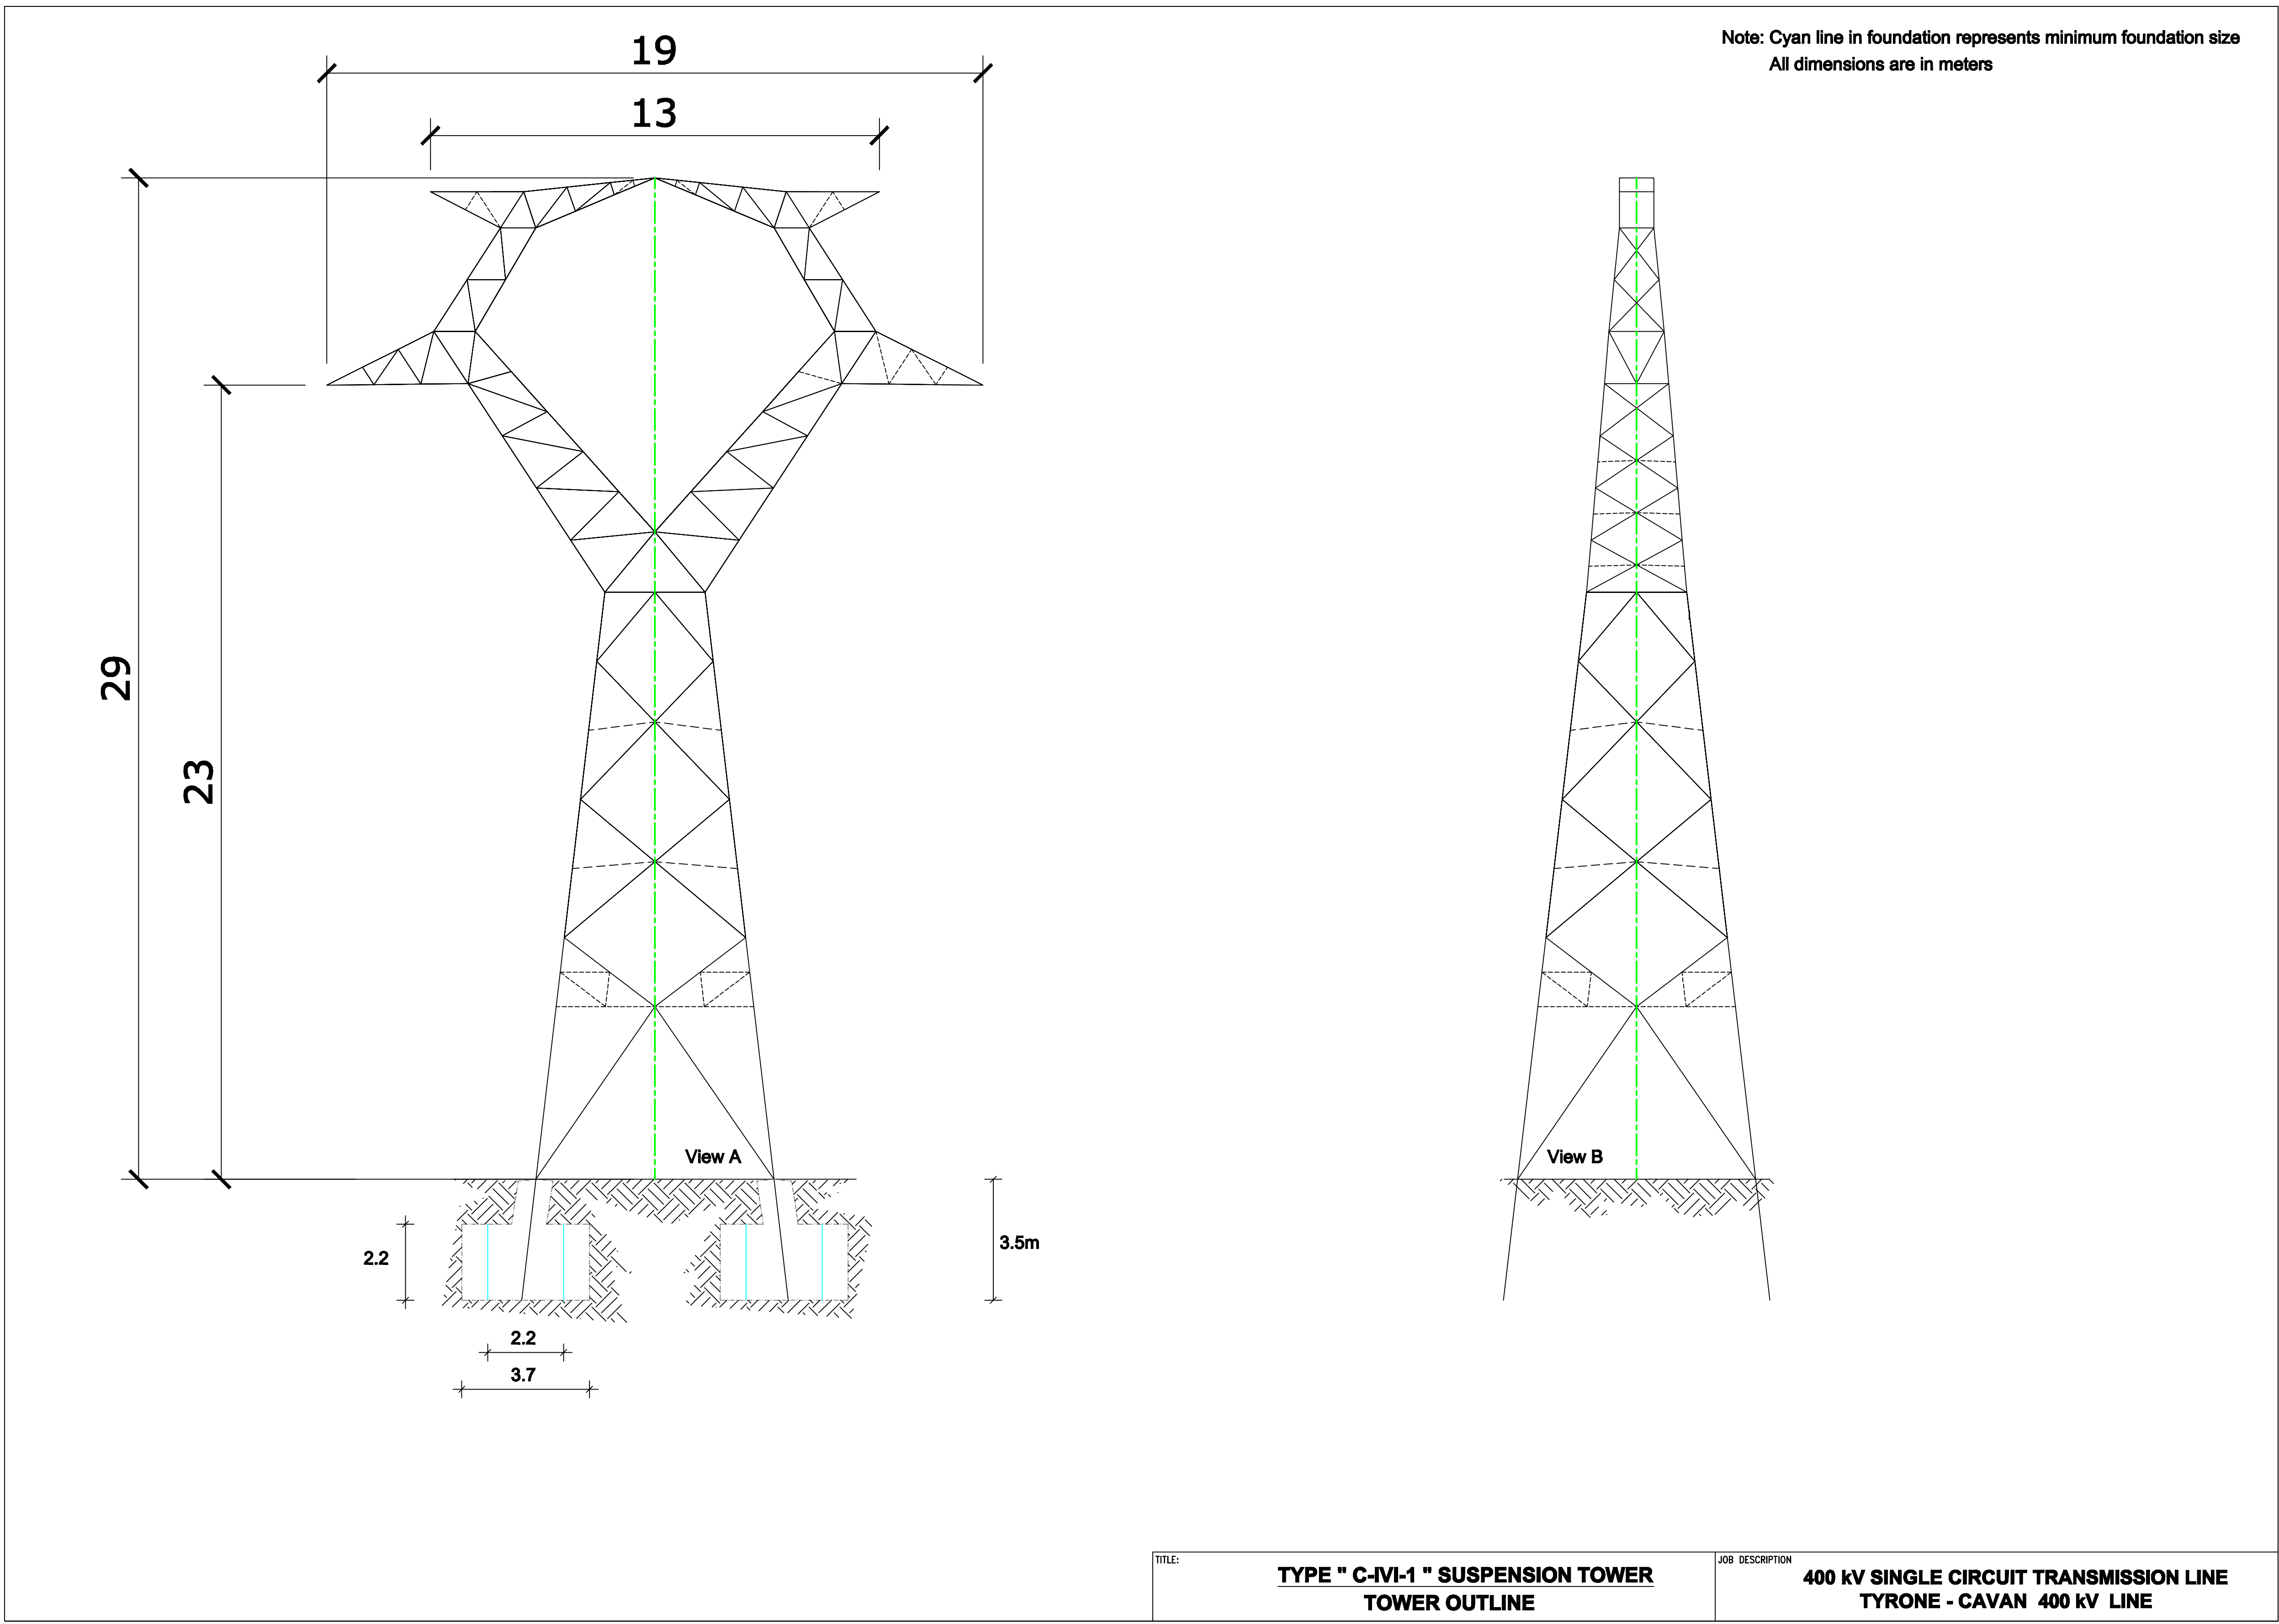


View 3: Not To Scale



View 4: Not To Scale

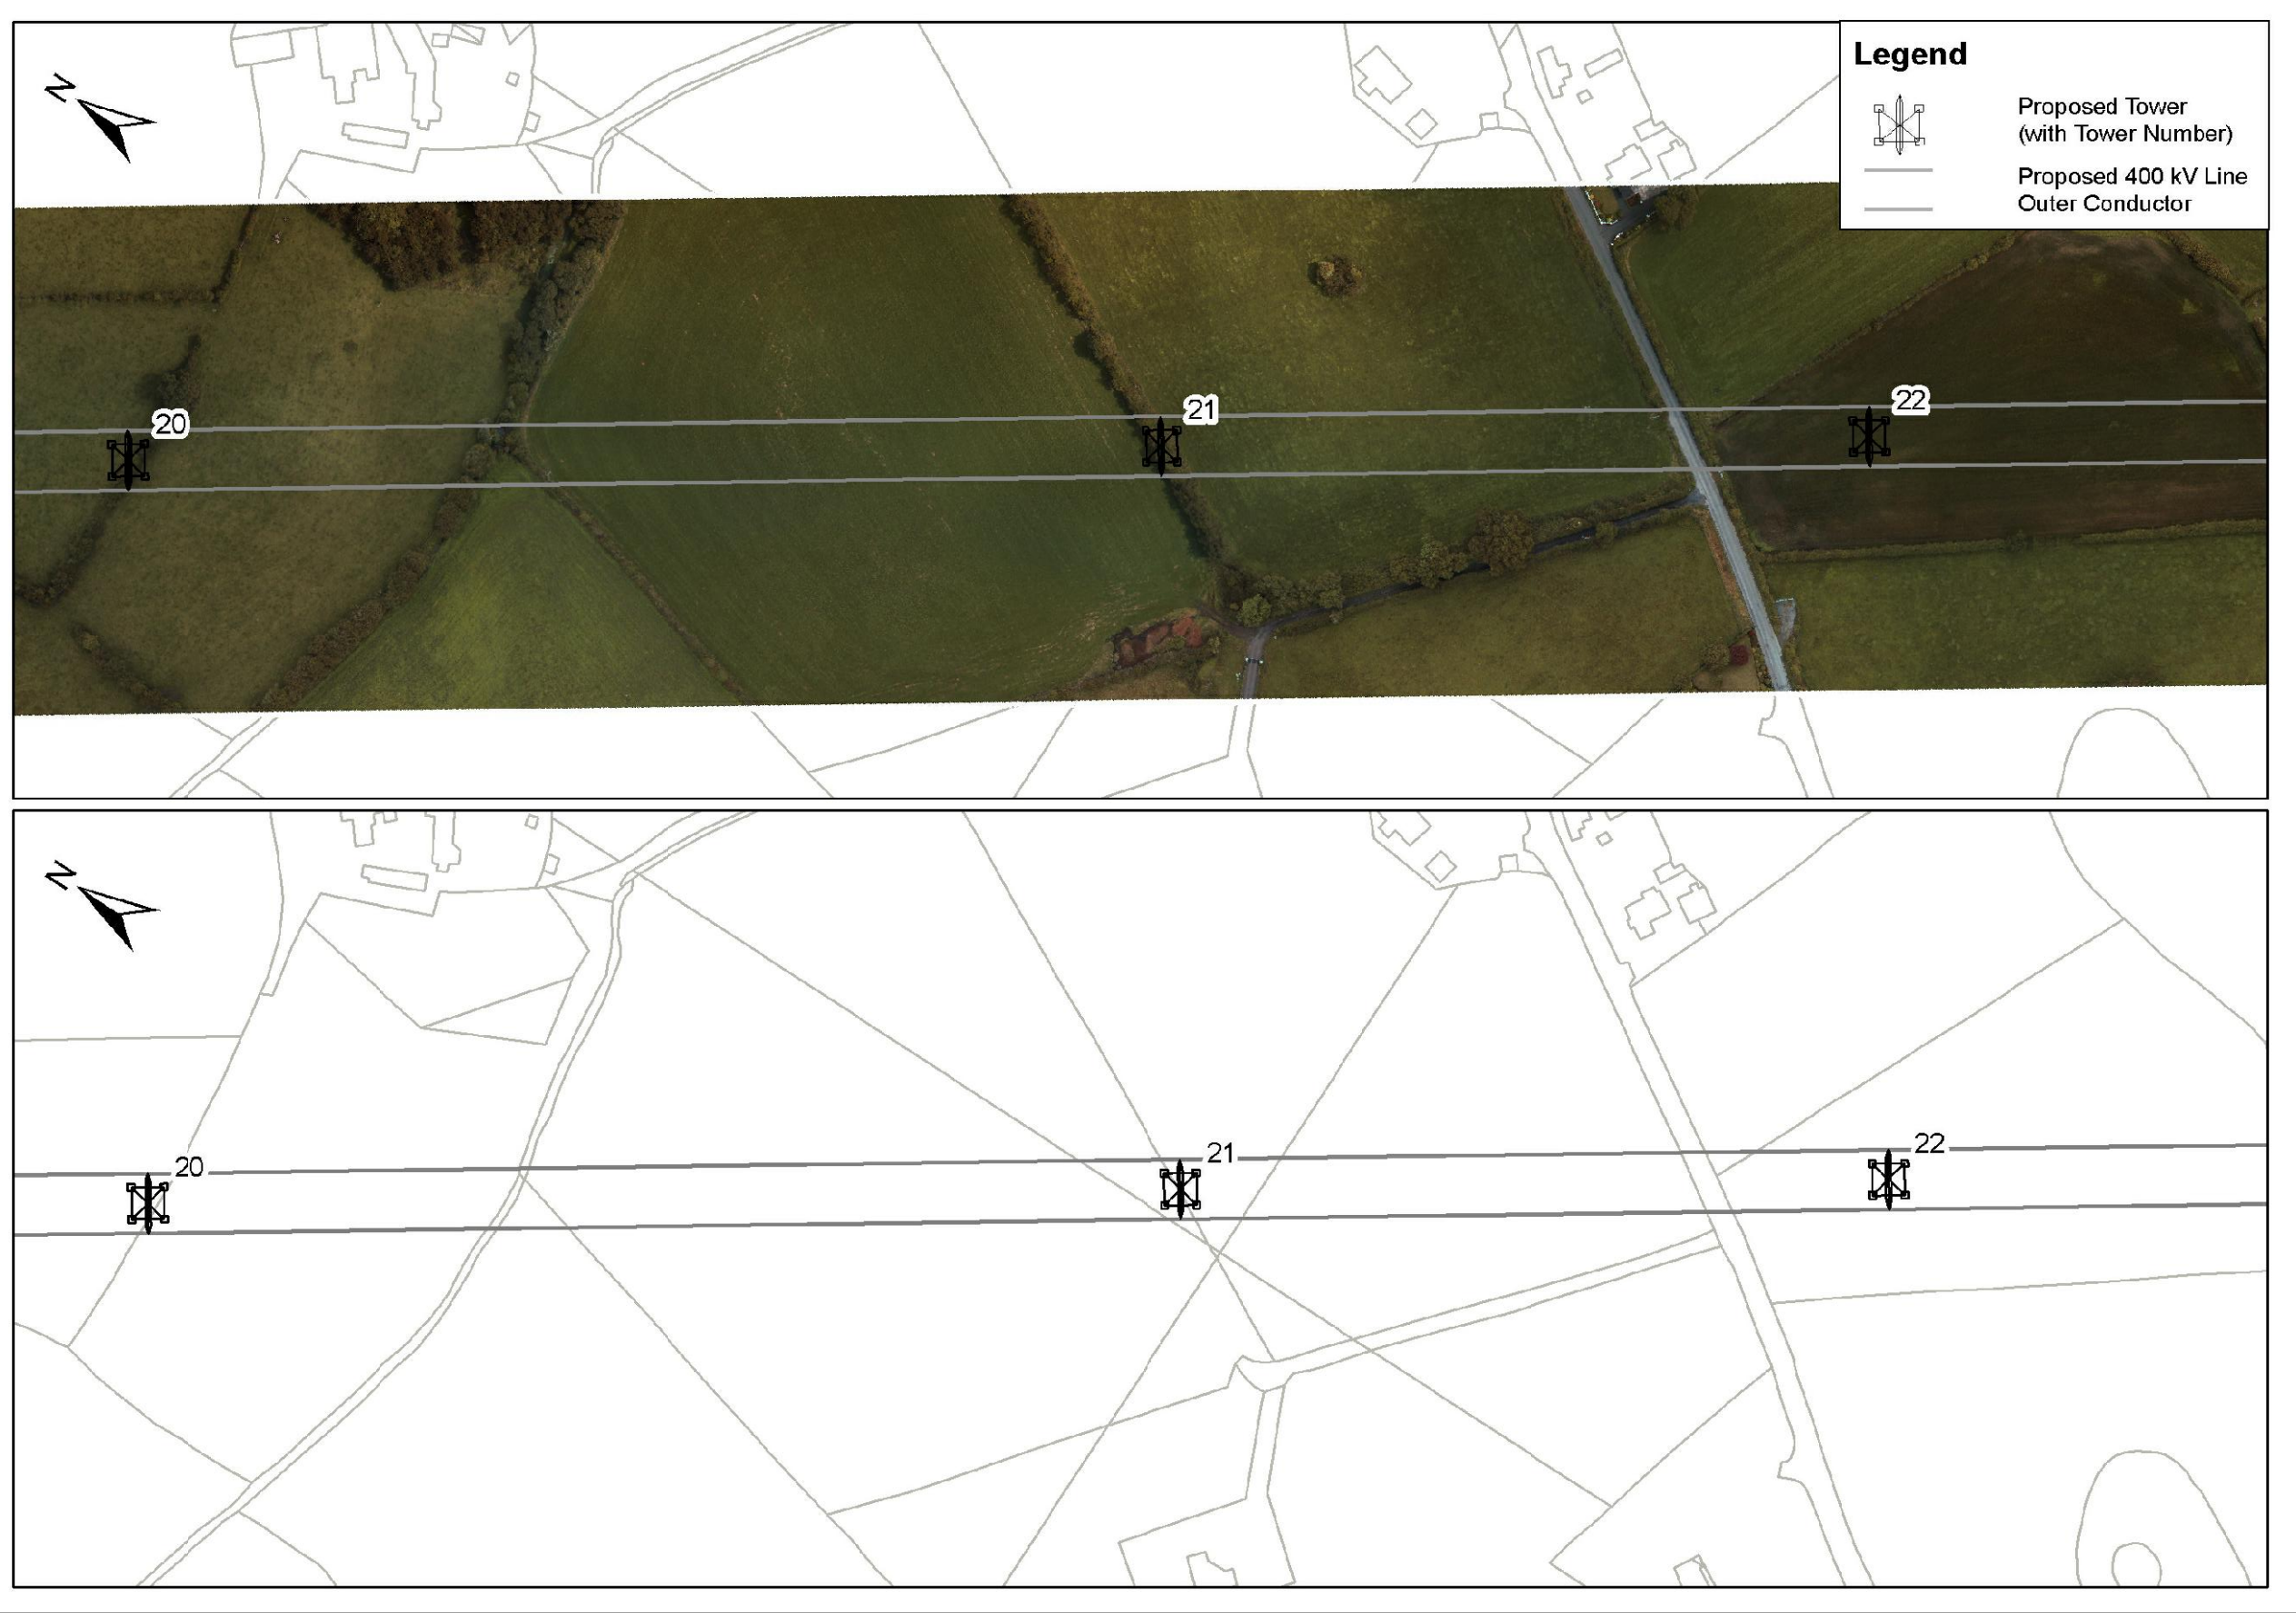

View 5: 1/500

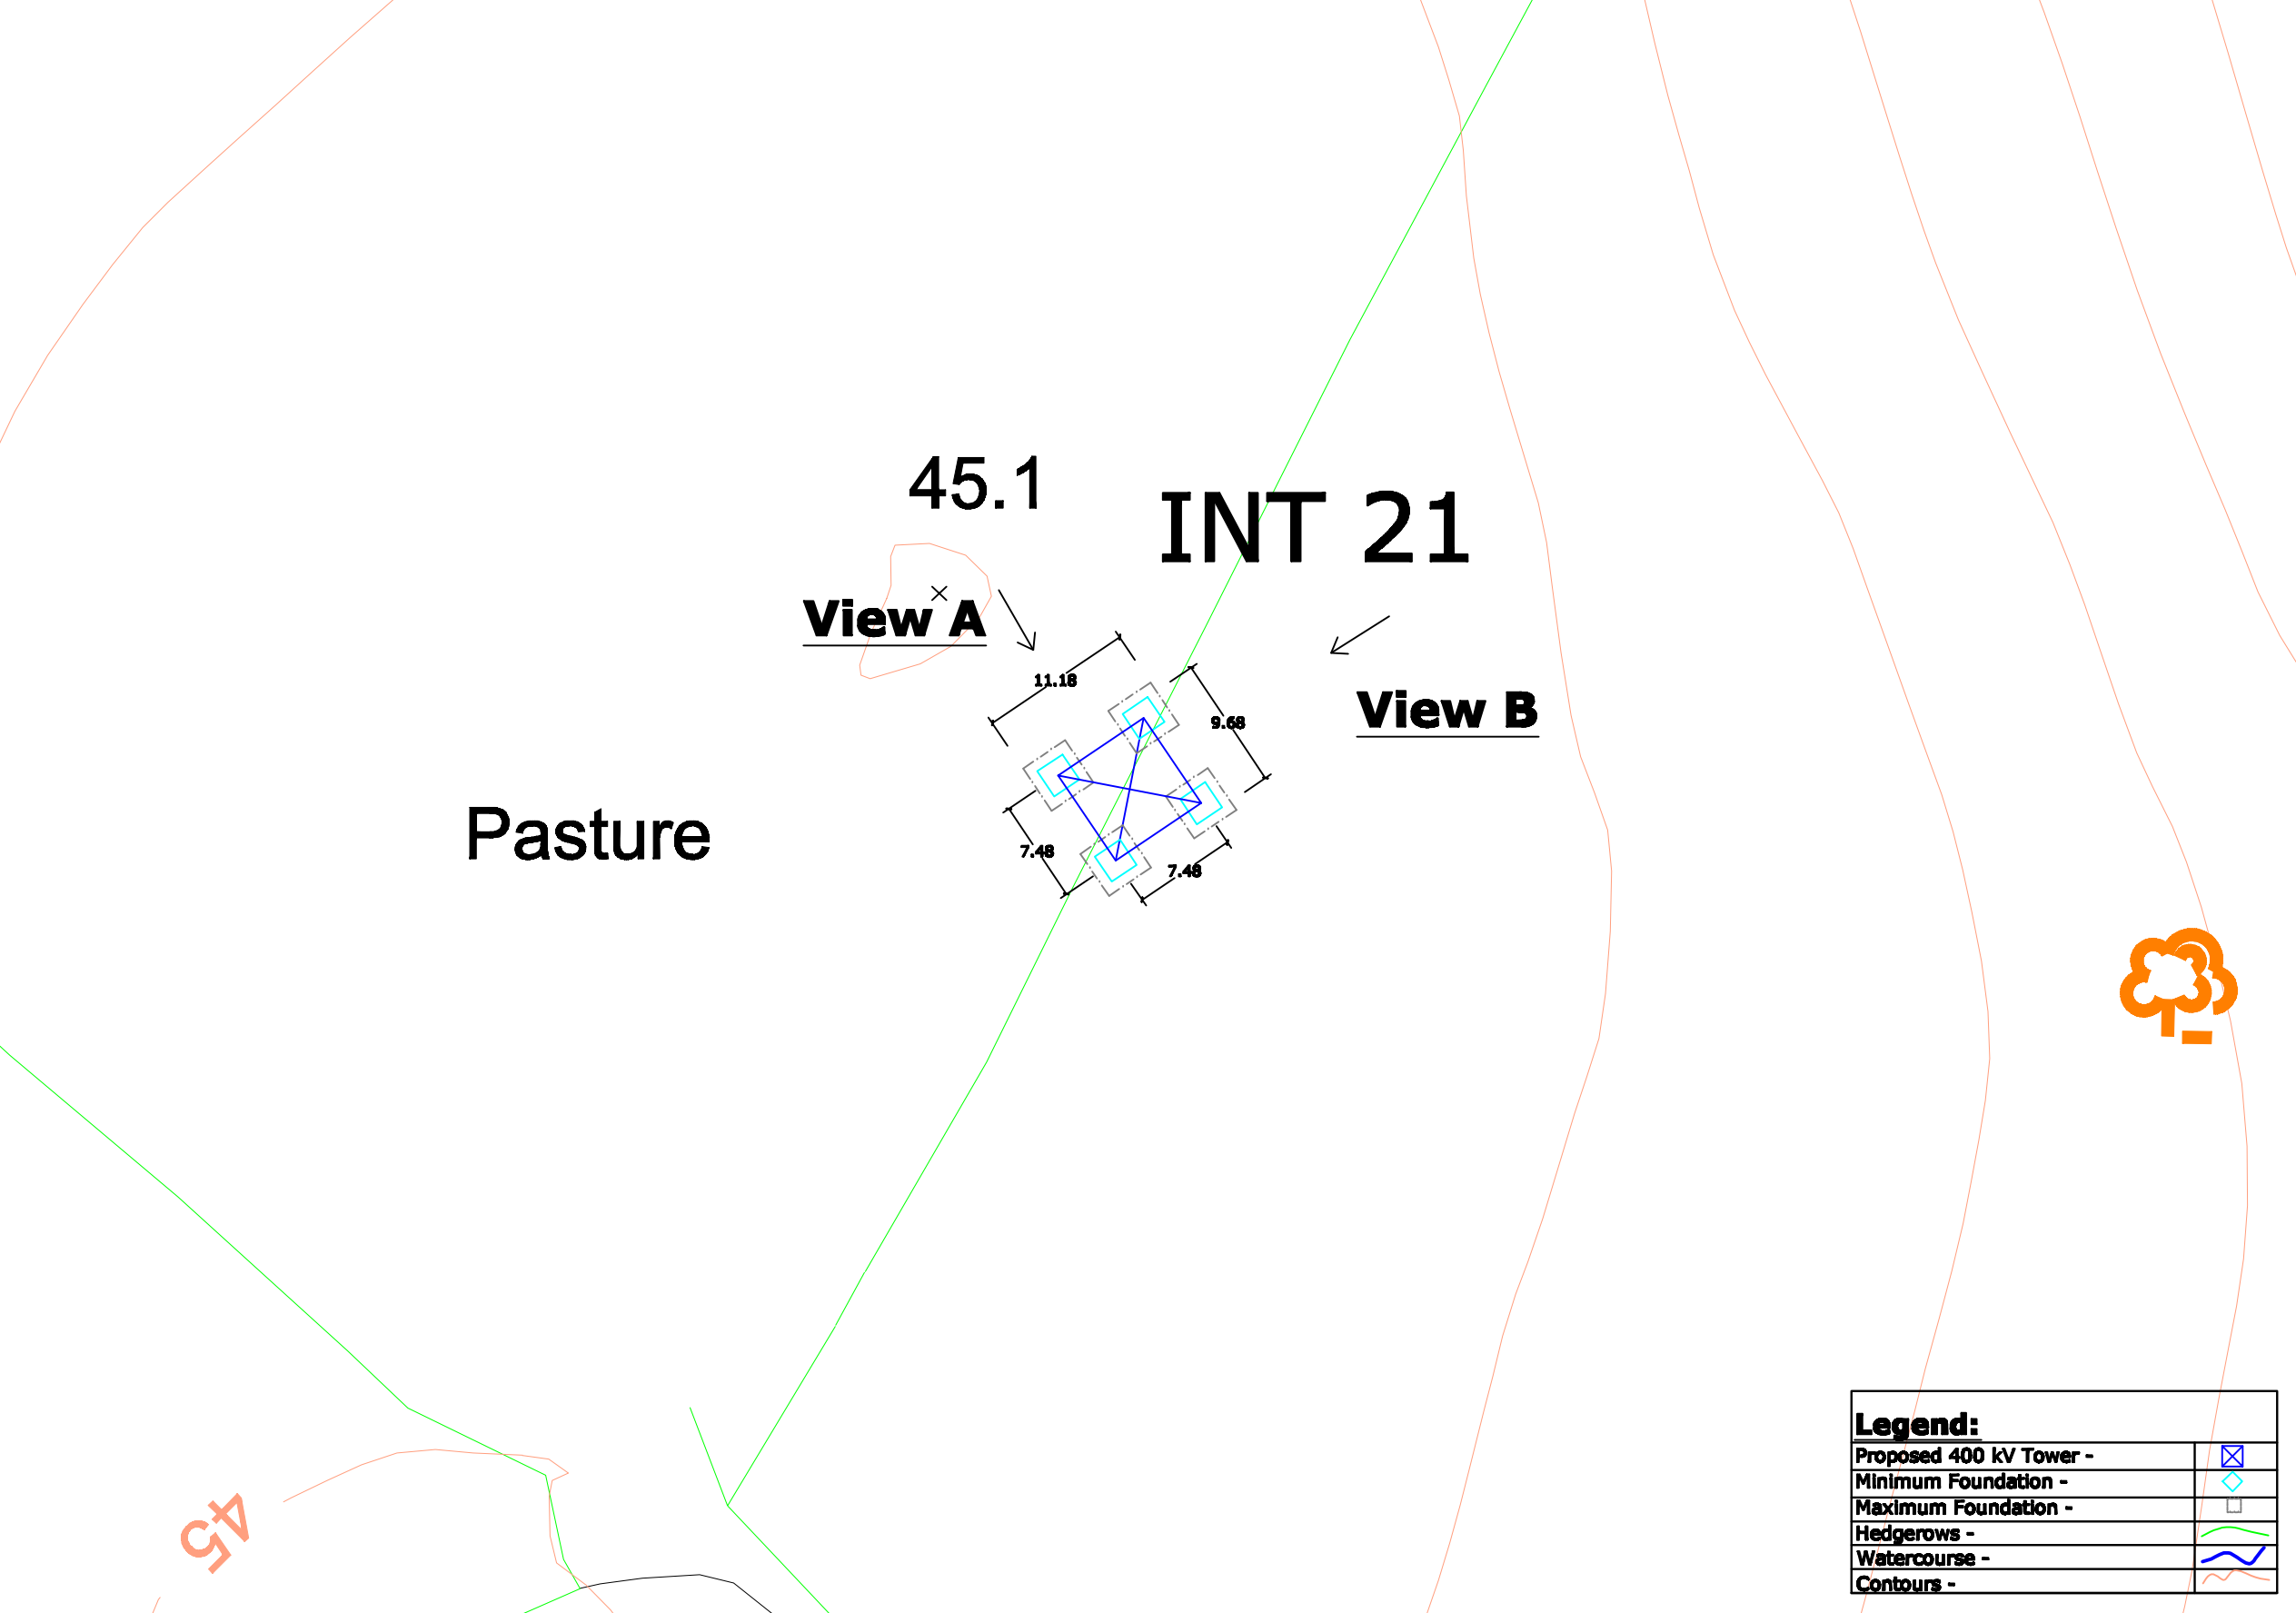


Note:
All foundations and towers are square in plan.

