




View 1
Not To
Scale

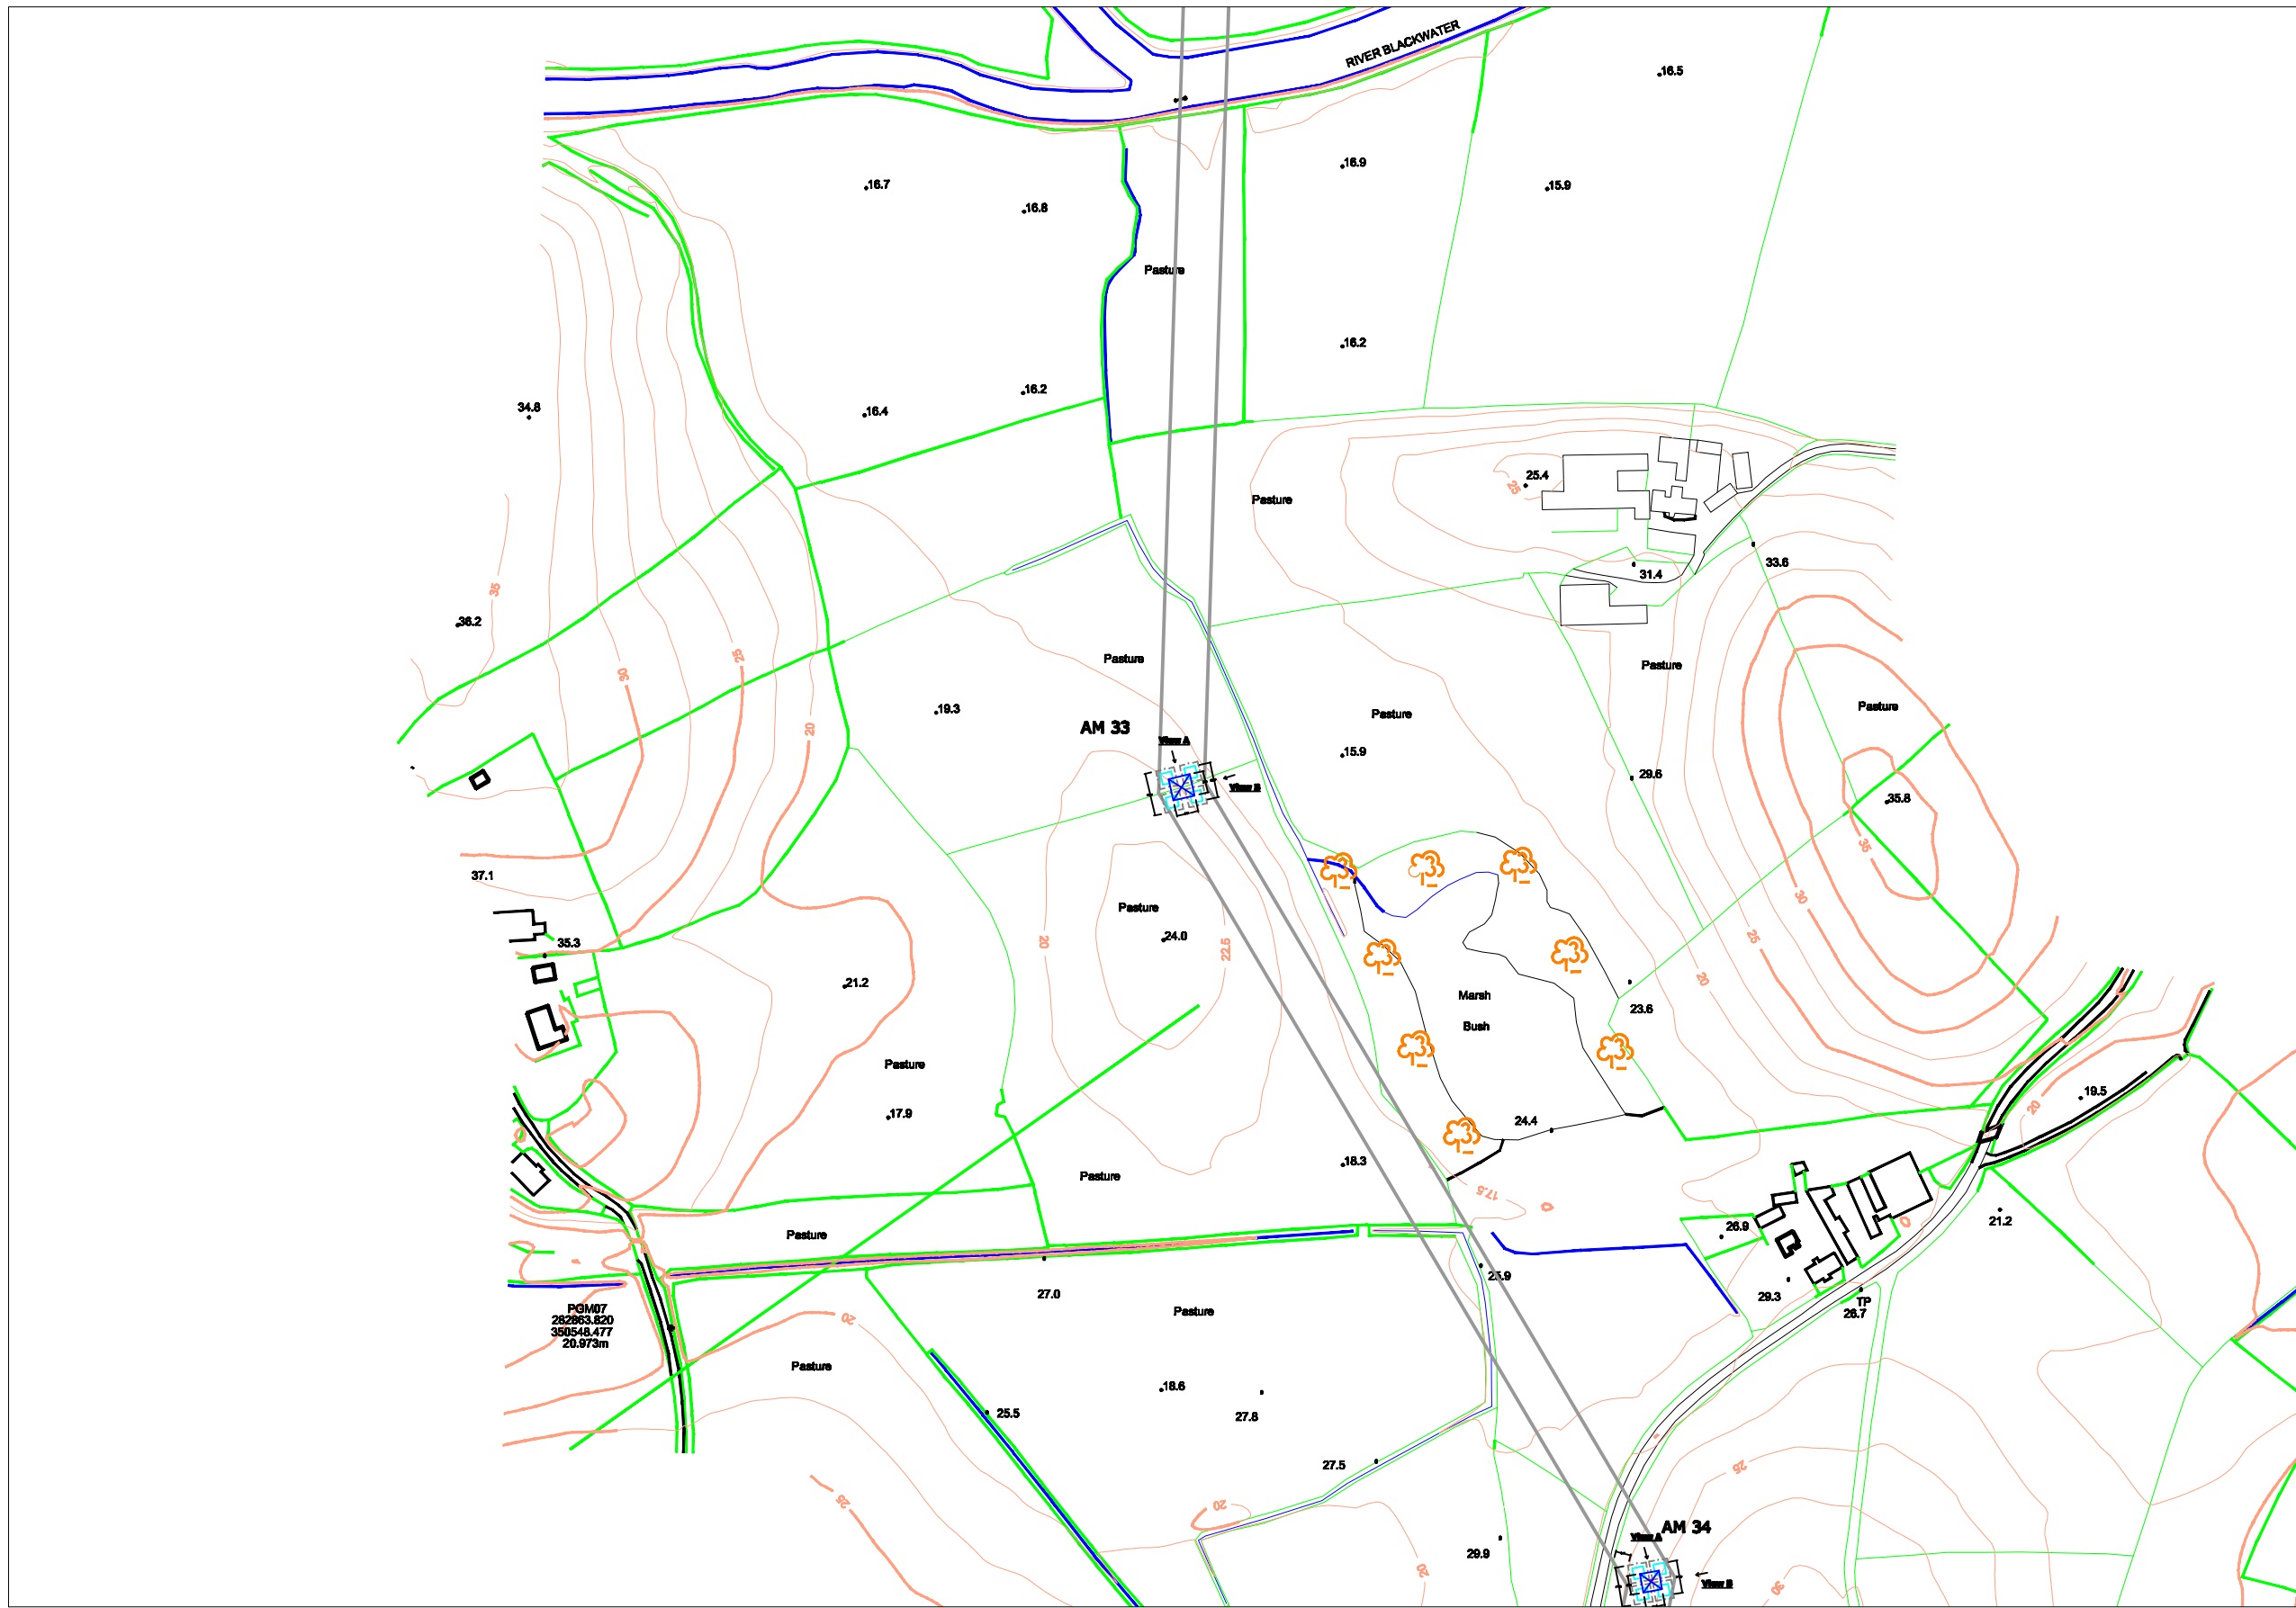

View 2: 1/100

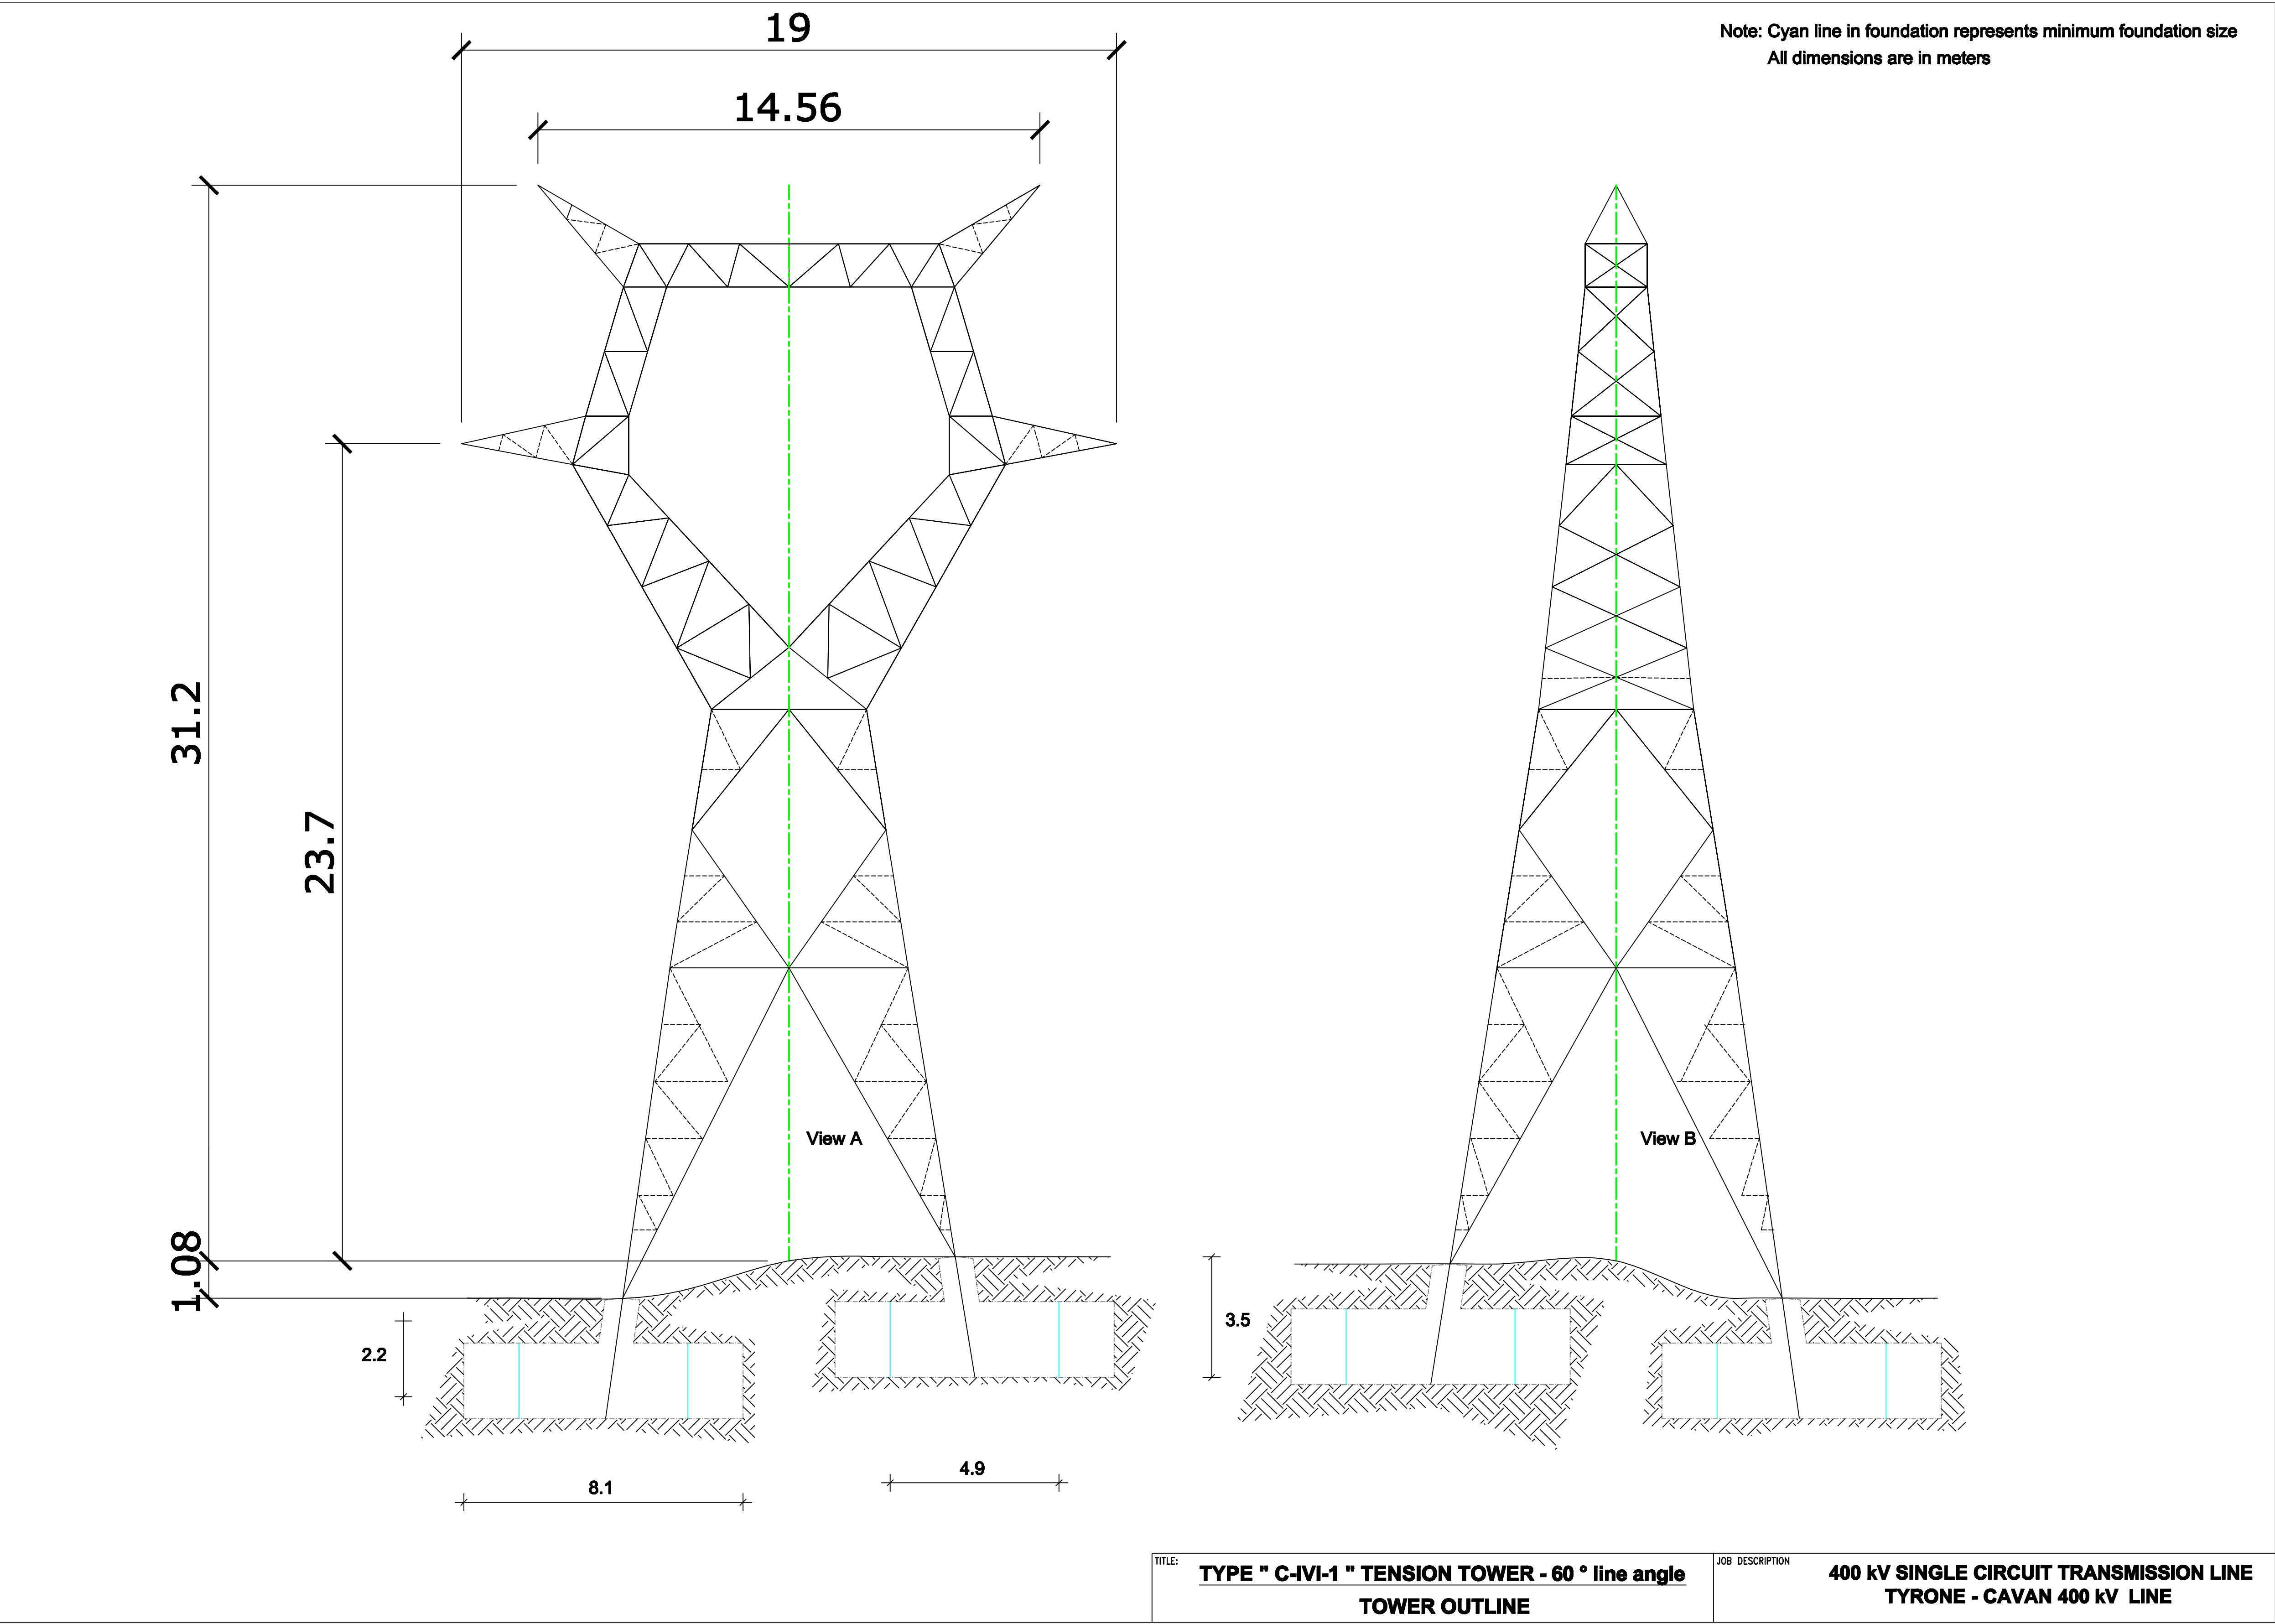


View 3: Not To Scale

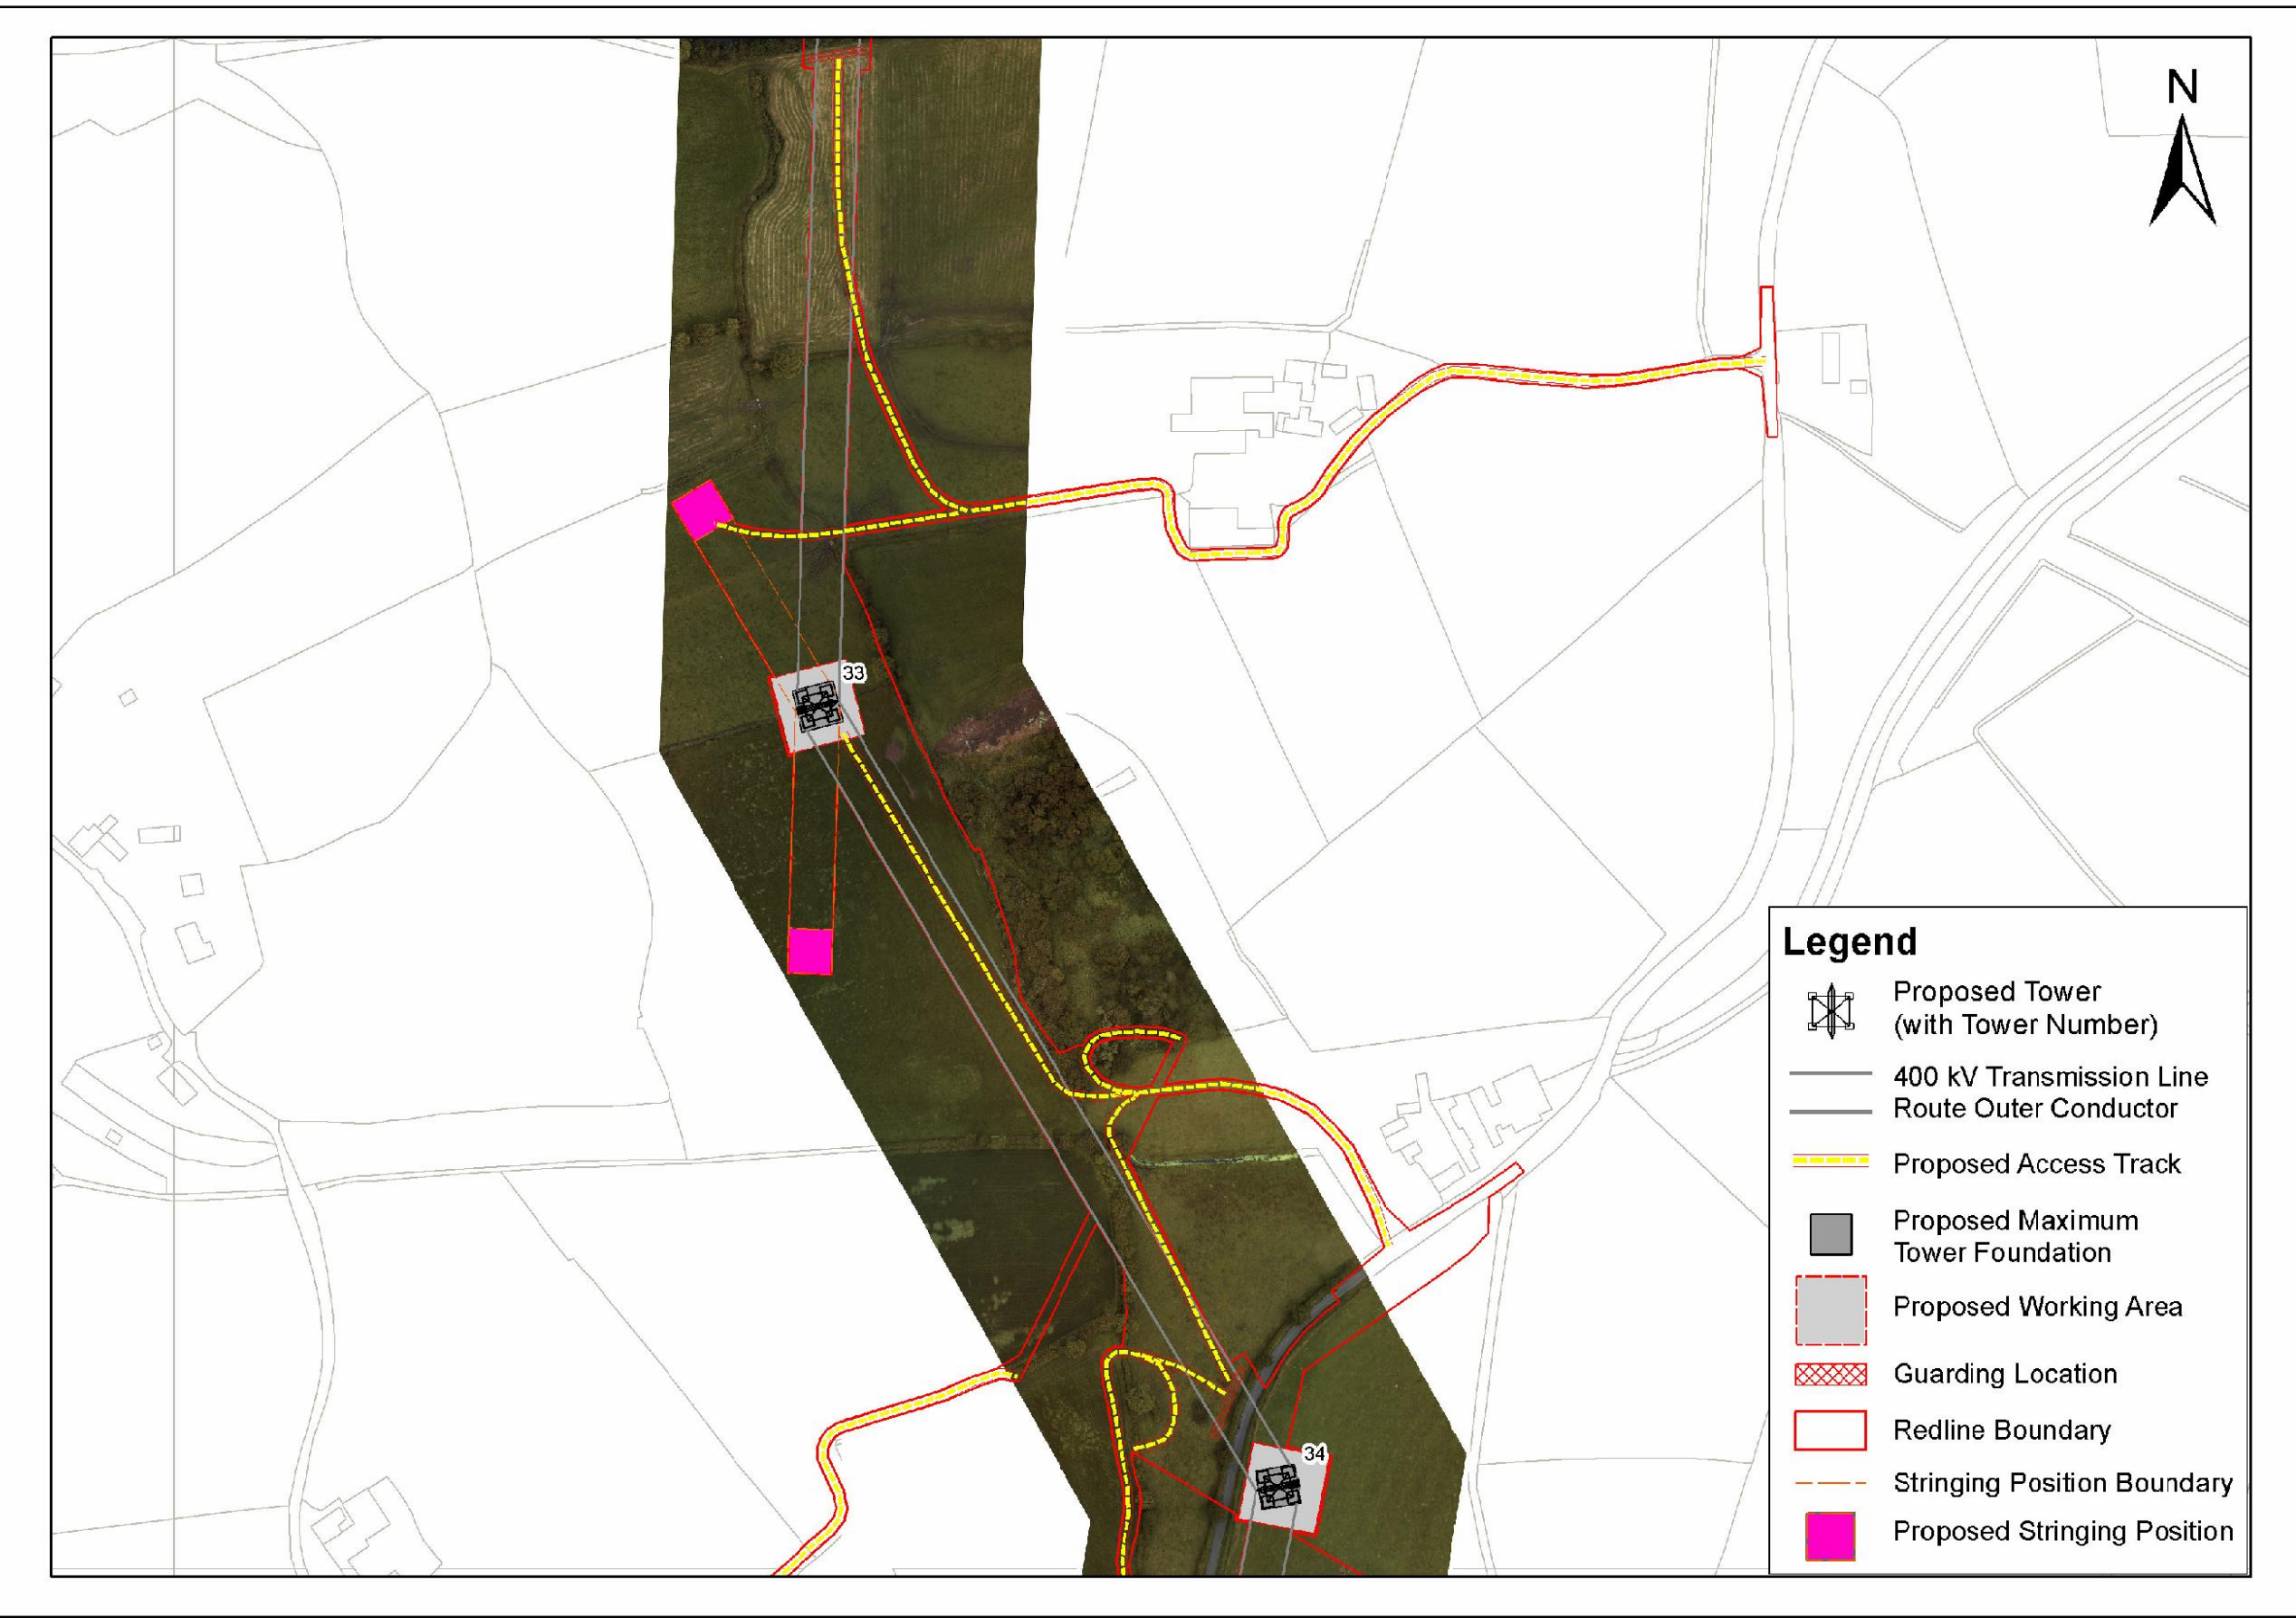

View 4: Not To Scale



View 5: 1/500

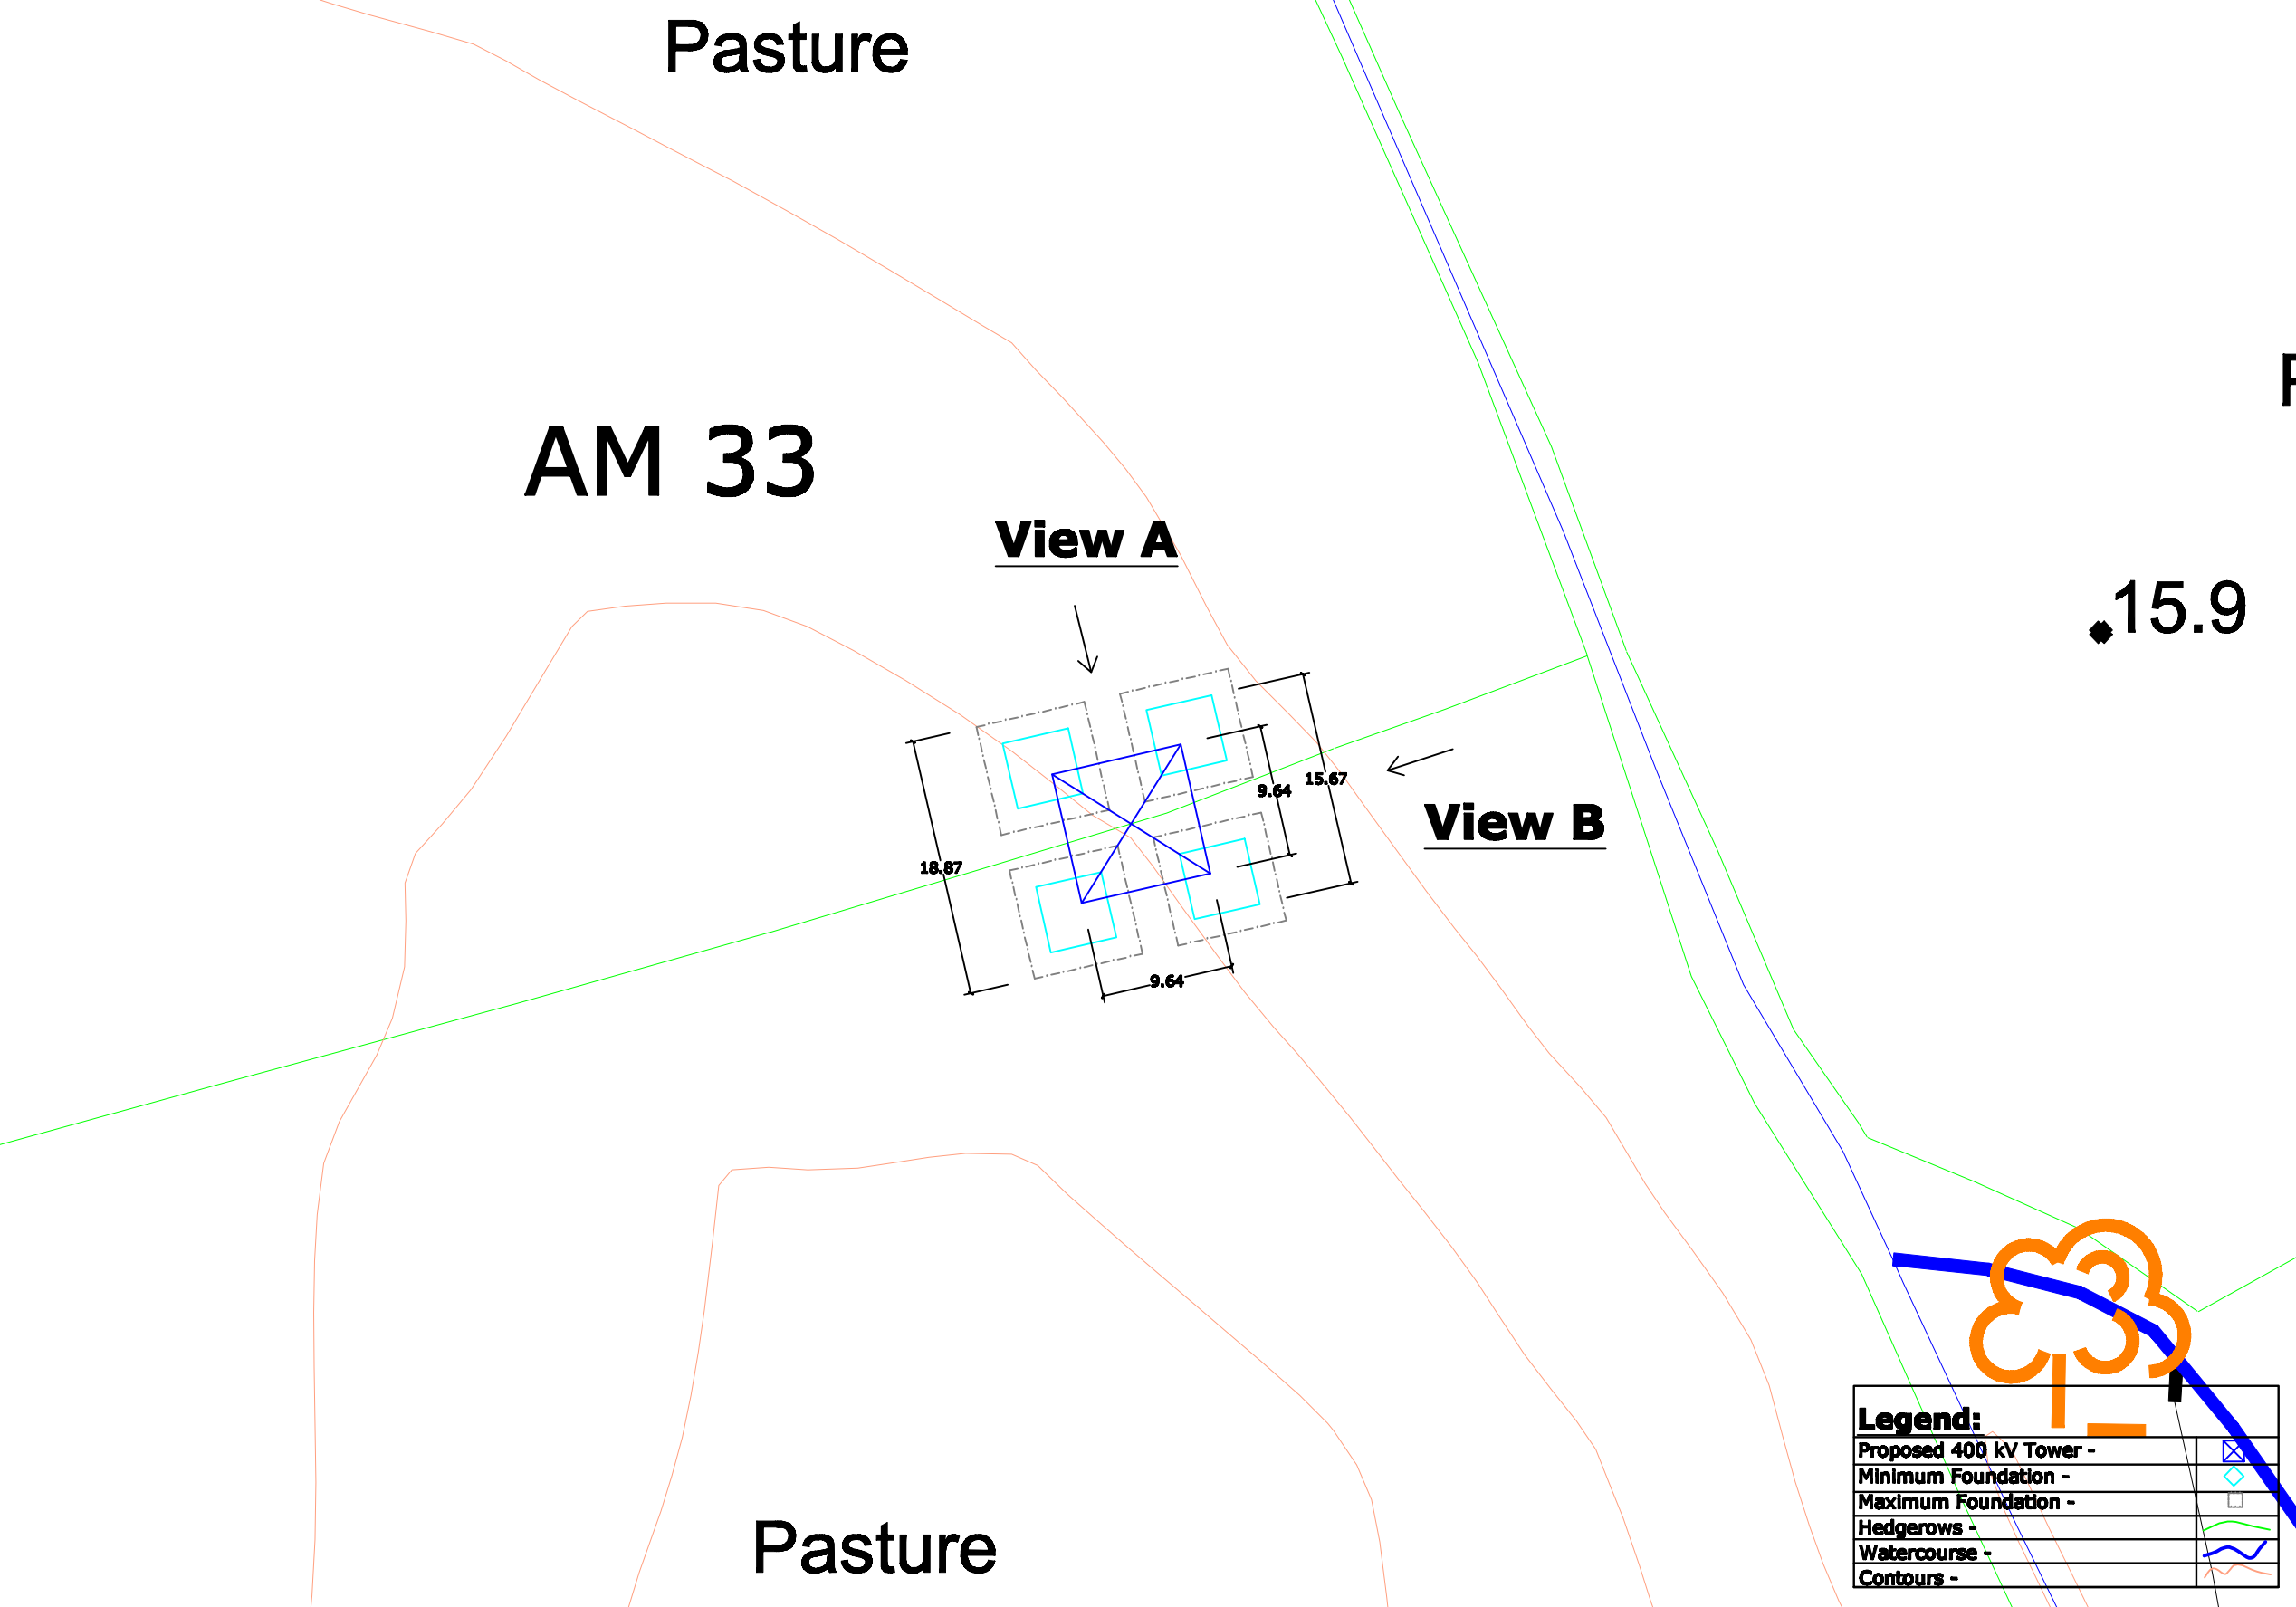

View 1 - Site Location Map
View 2 - Tower Drawing
View 3 - Associated Works Drawing
View 4 - Overhead Line Route Map
View 5 - Tower & Foundation Layout

Note:
All foundations and towers are square in plan.

0	00.00.00	ISSUED FOR --	AS	AS	AS	AS			
REV.	DATE	REVISION DESCRIPTION	DRN	PROJ	VER	APP			
PURPOSE OF ISSUE - PRELIMINARY UNLESS INDICATED									
TENDER	<input type="checkbox"/>	CLIENT APPROVAL	<input type="checkbox"/>	CONSTRUCTION	<input type="checkbox"/>	AS-BUILT	<input type="checkbox"/>	REVISED	<input type="checkbox"/>
Client							N.I.E.		
Project							Tyrone - Cavan 400 kV Interconnector		
Contract									
Drawing Title							Proposed 400 kV Line Structure Location No 33 Composite Drawing		
Production Unit							High Voltage		
ESP International							ESP Energy Innovation		
ESP Engineering Solutions, Stephen Court, 16-21 St. Stephens Green, Dublin 2, Ireland. Tel: +353 (0)1 700 8000 Fax: +353 (0)1 700 7100 Email: marketing@esp.ie Web: www.esp.ie ESP Engineering Solutions is a trading name of ESP Engineering & Facility Management Limited. Registered Office as above. Registered in Ireland No. 102546									
DRN	PROJ	VER	CM	APP	DATE				
JW	JW	JW	CM	JD	April 2013				
CLIENT REP	FILE NO	REV	DATE	BY	DATE				
	102	AD	AD	AD	As Shown				
DRAWING NUMBER							PE687-D141-093-033-000		