



View 1
Not To
Scale

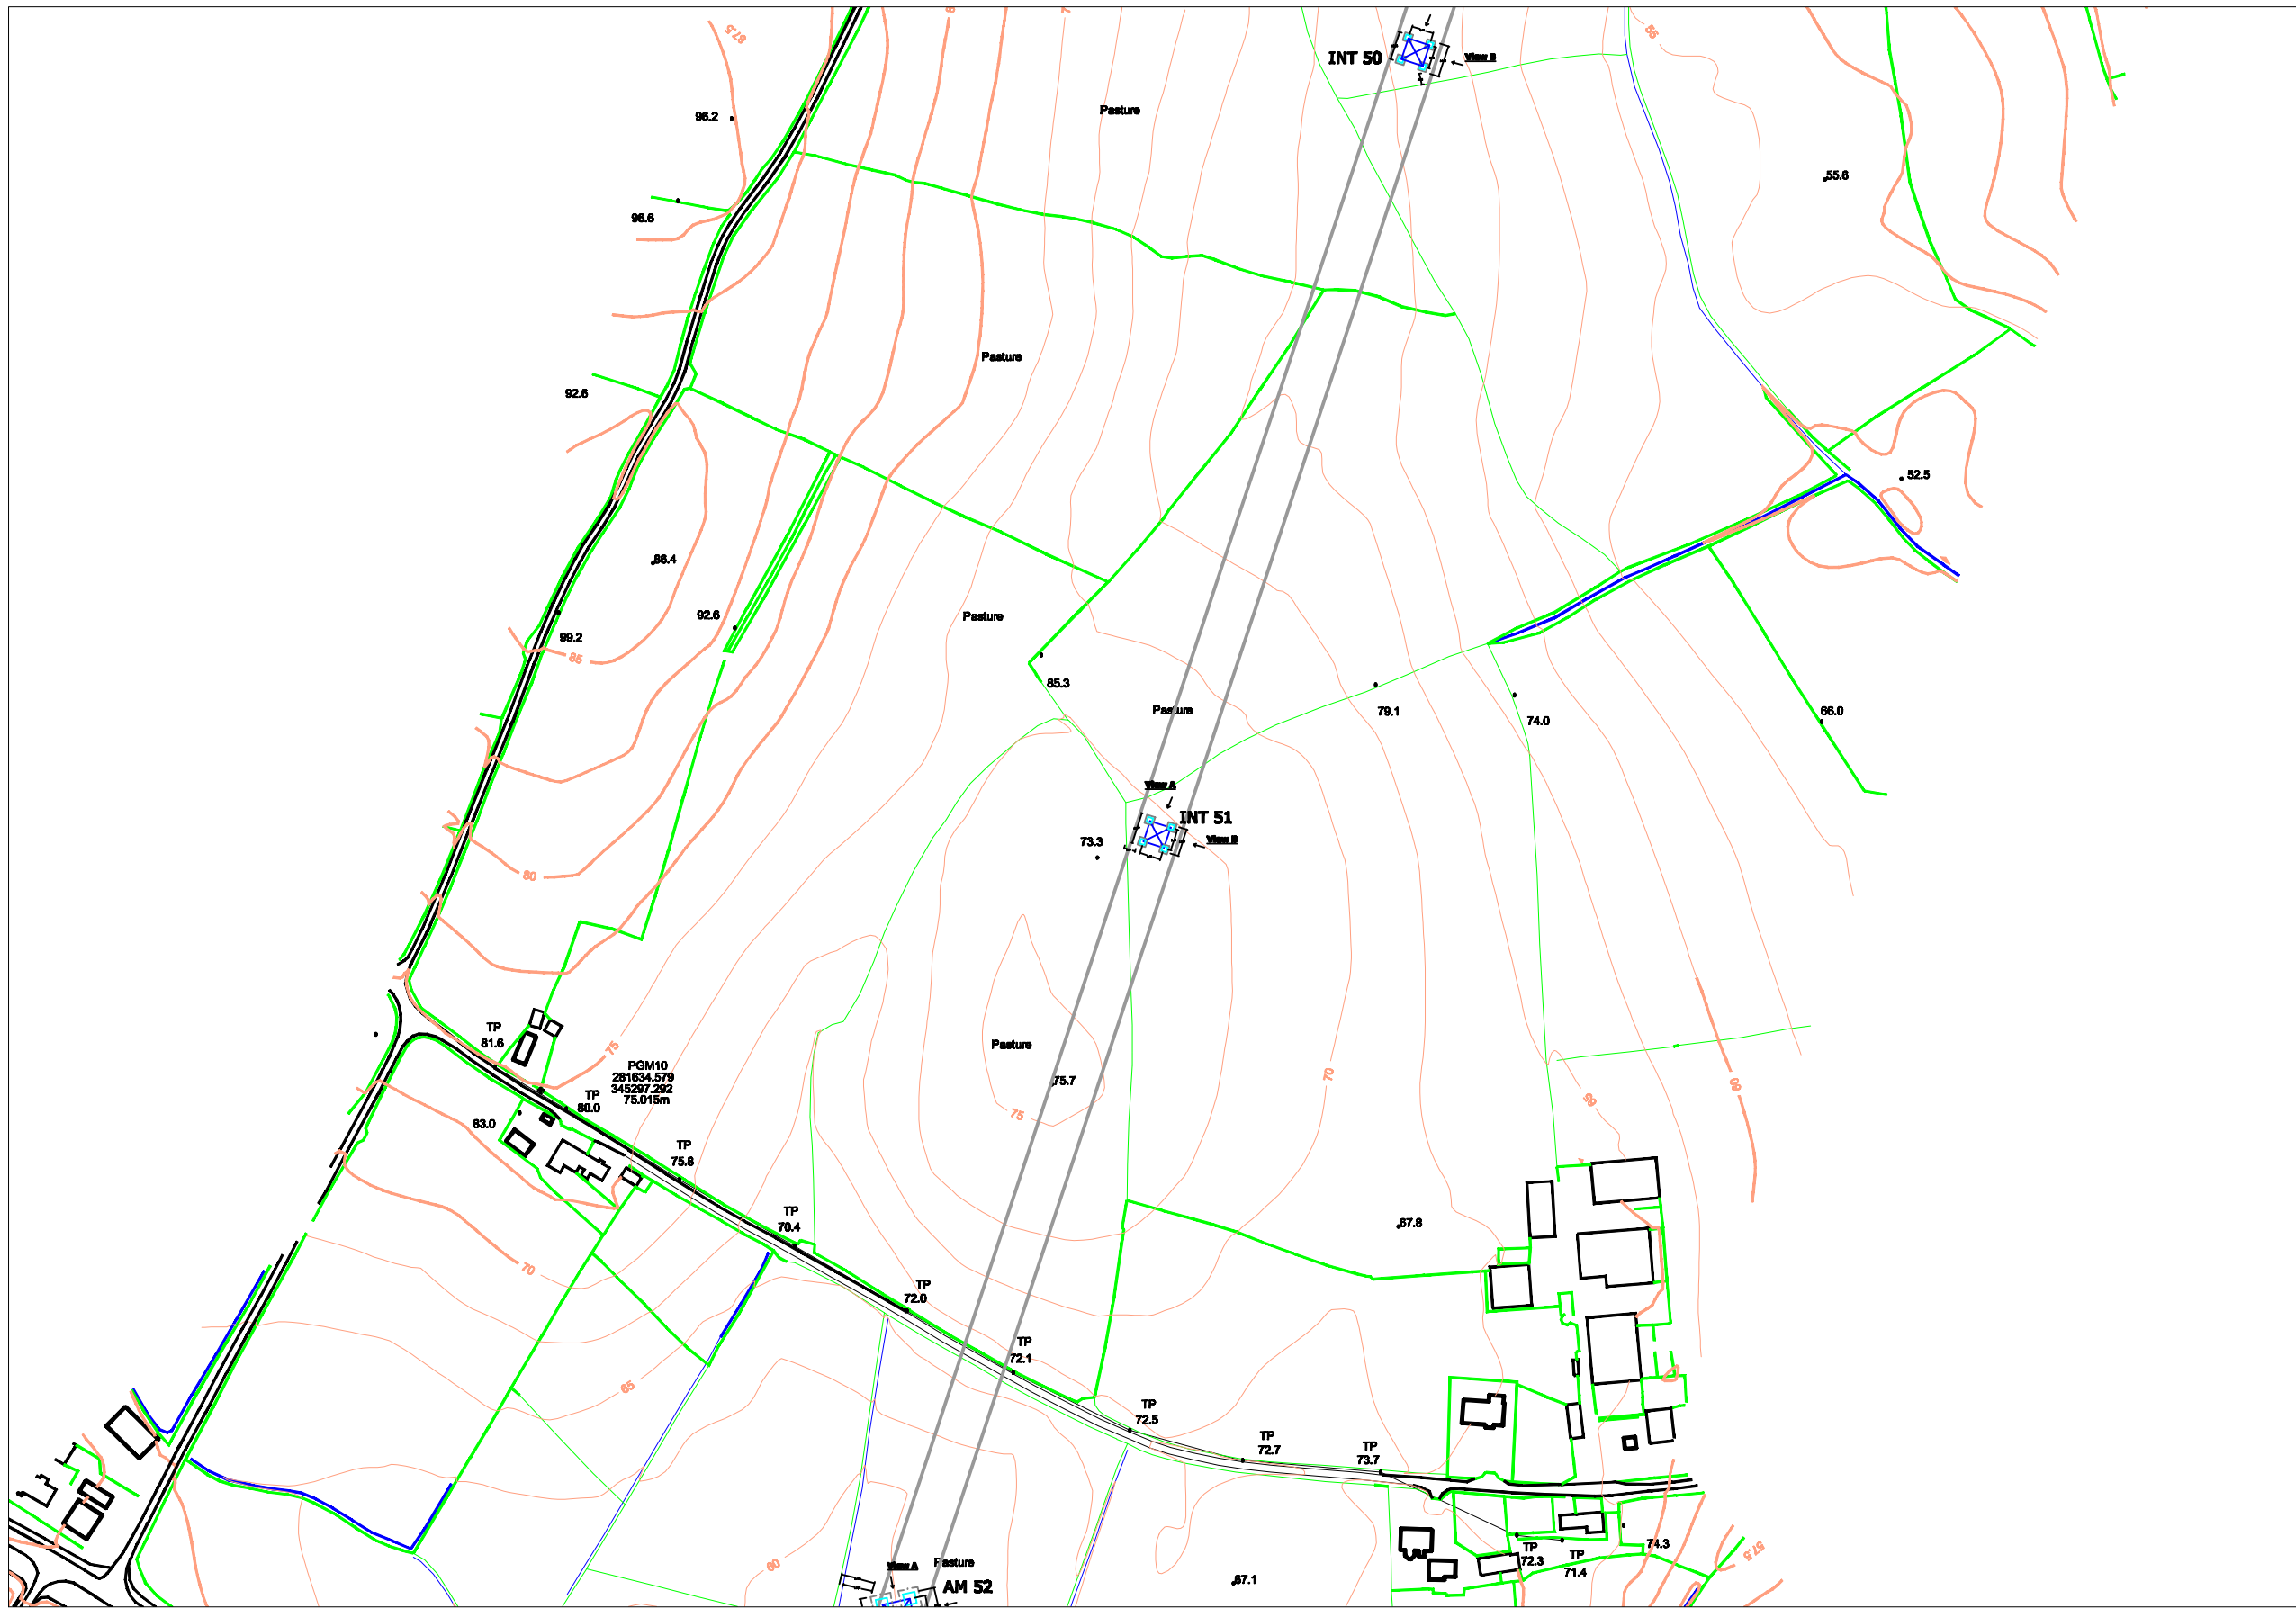


View 2: 1/100

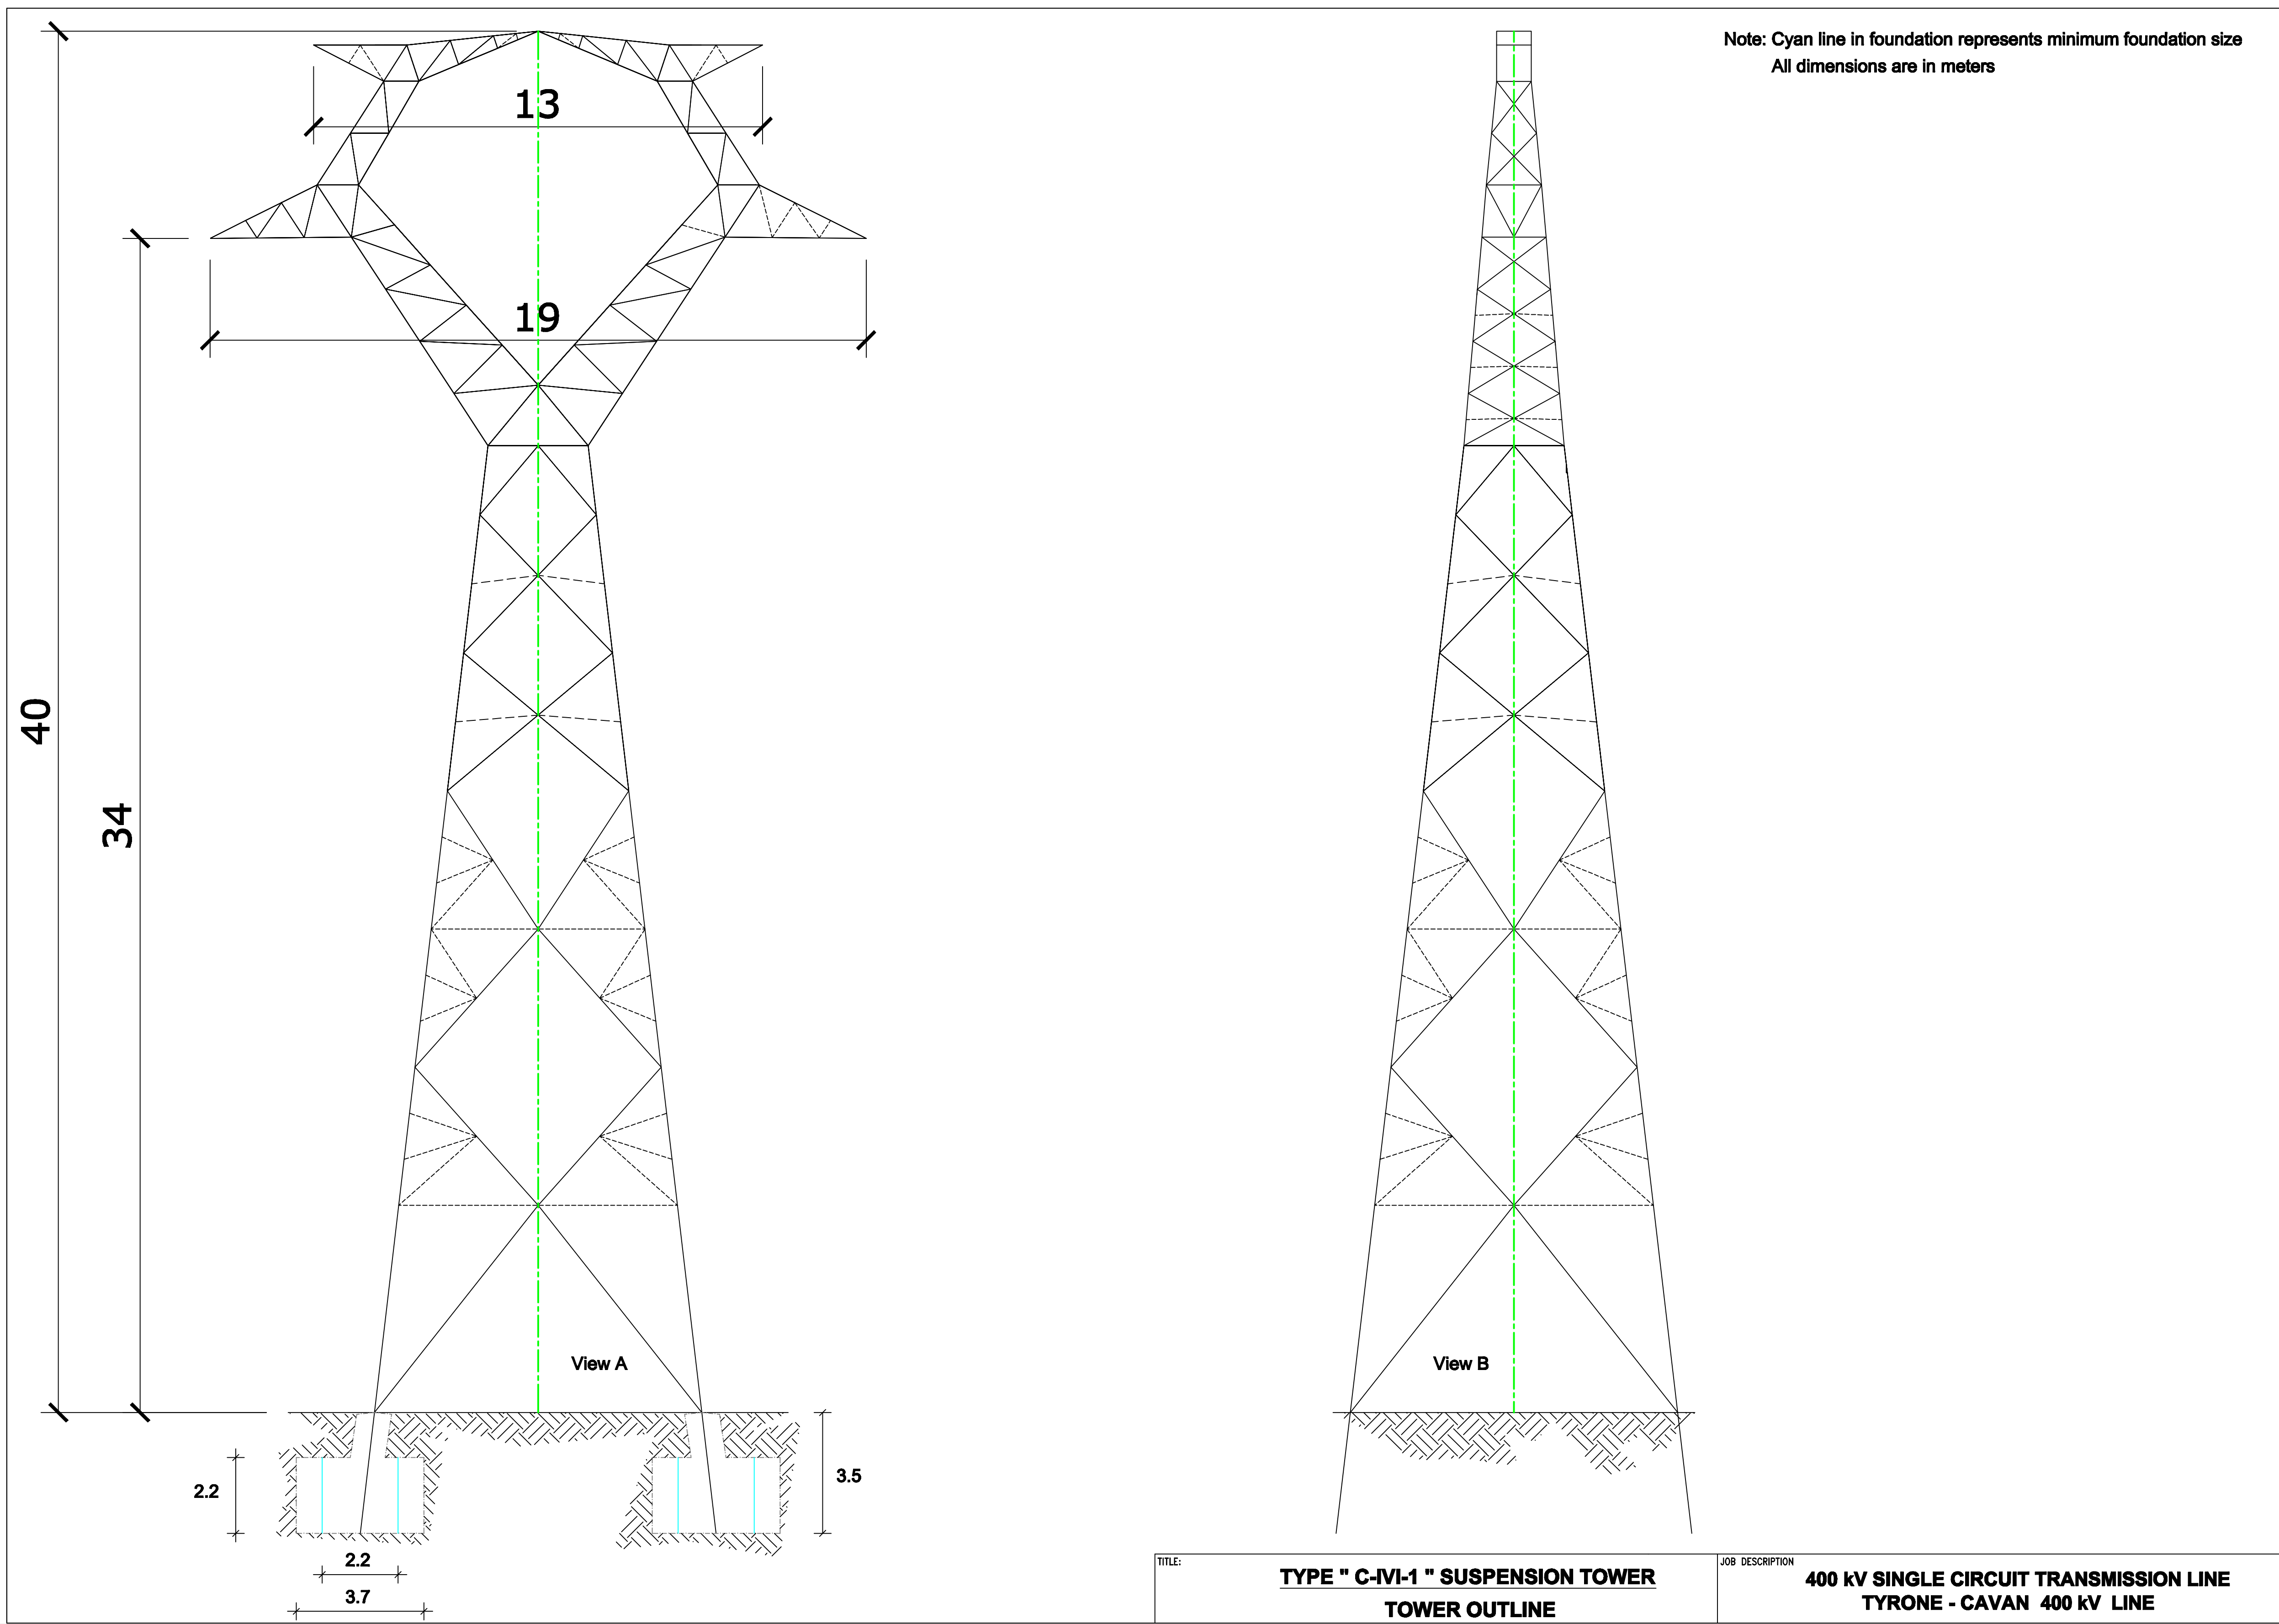

View 3: Not To Scale




View 4: Not To Scale

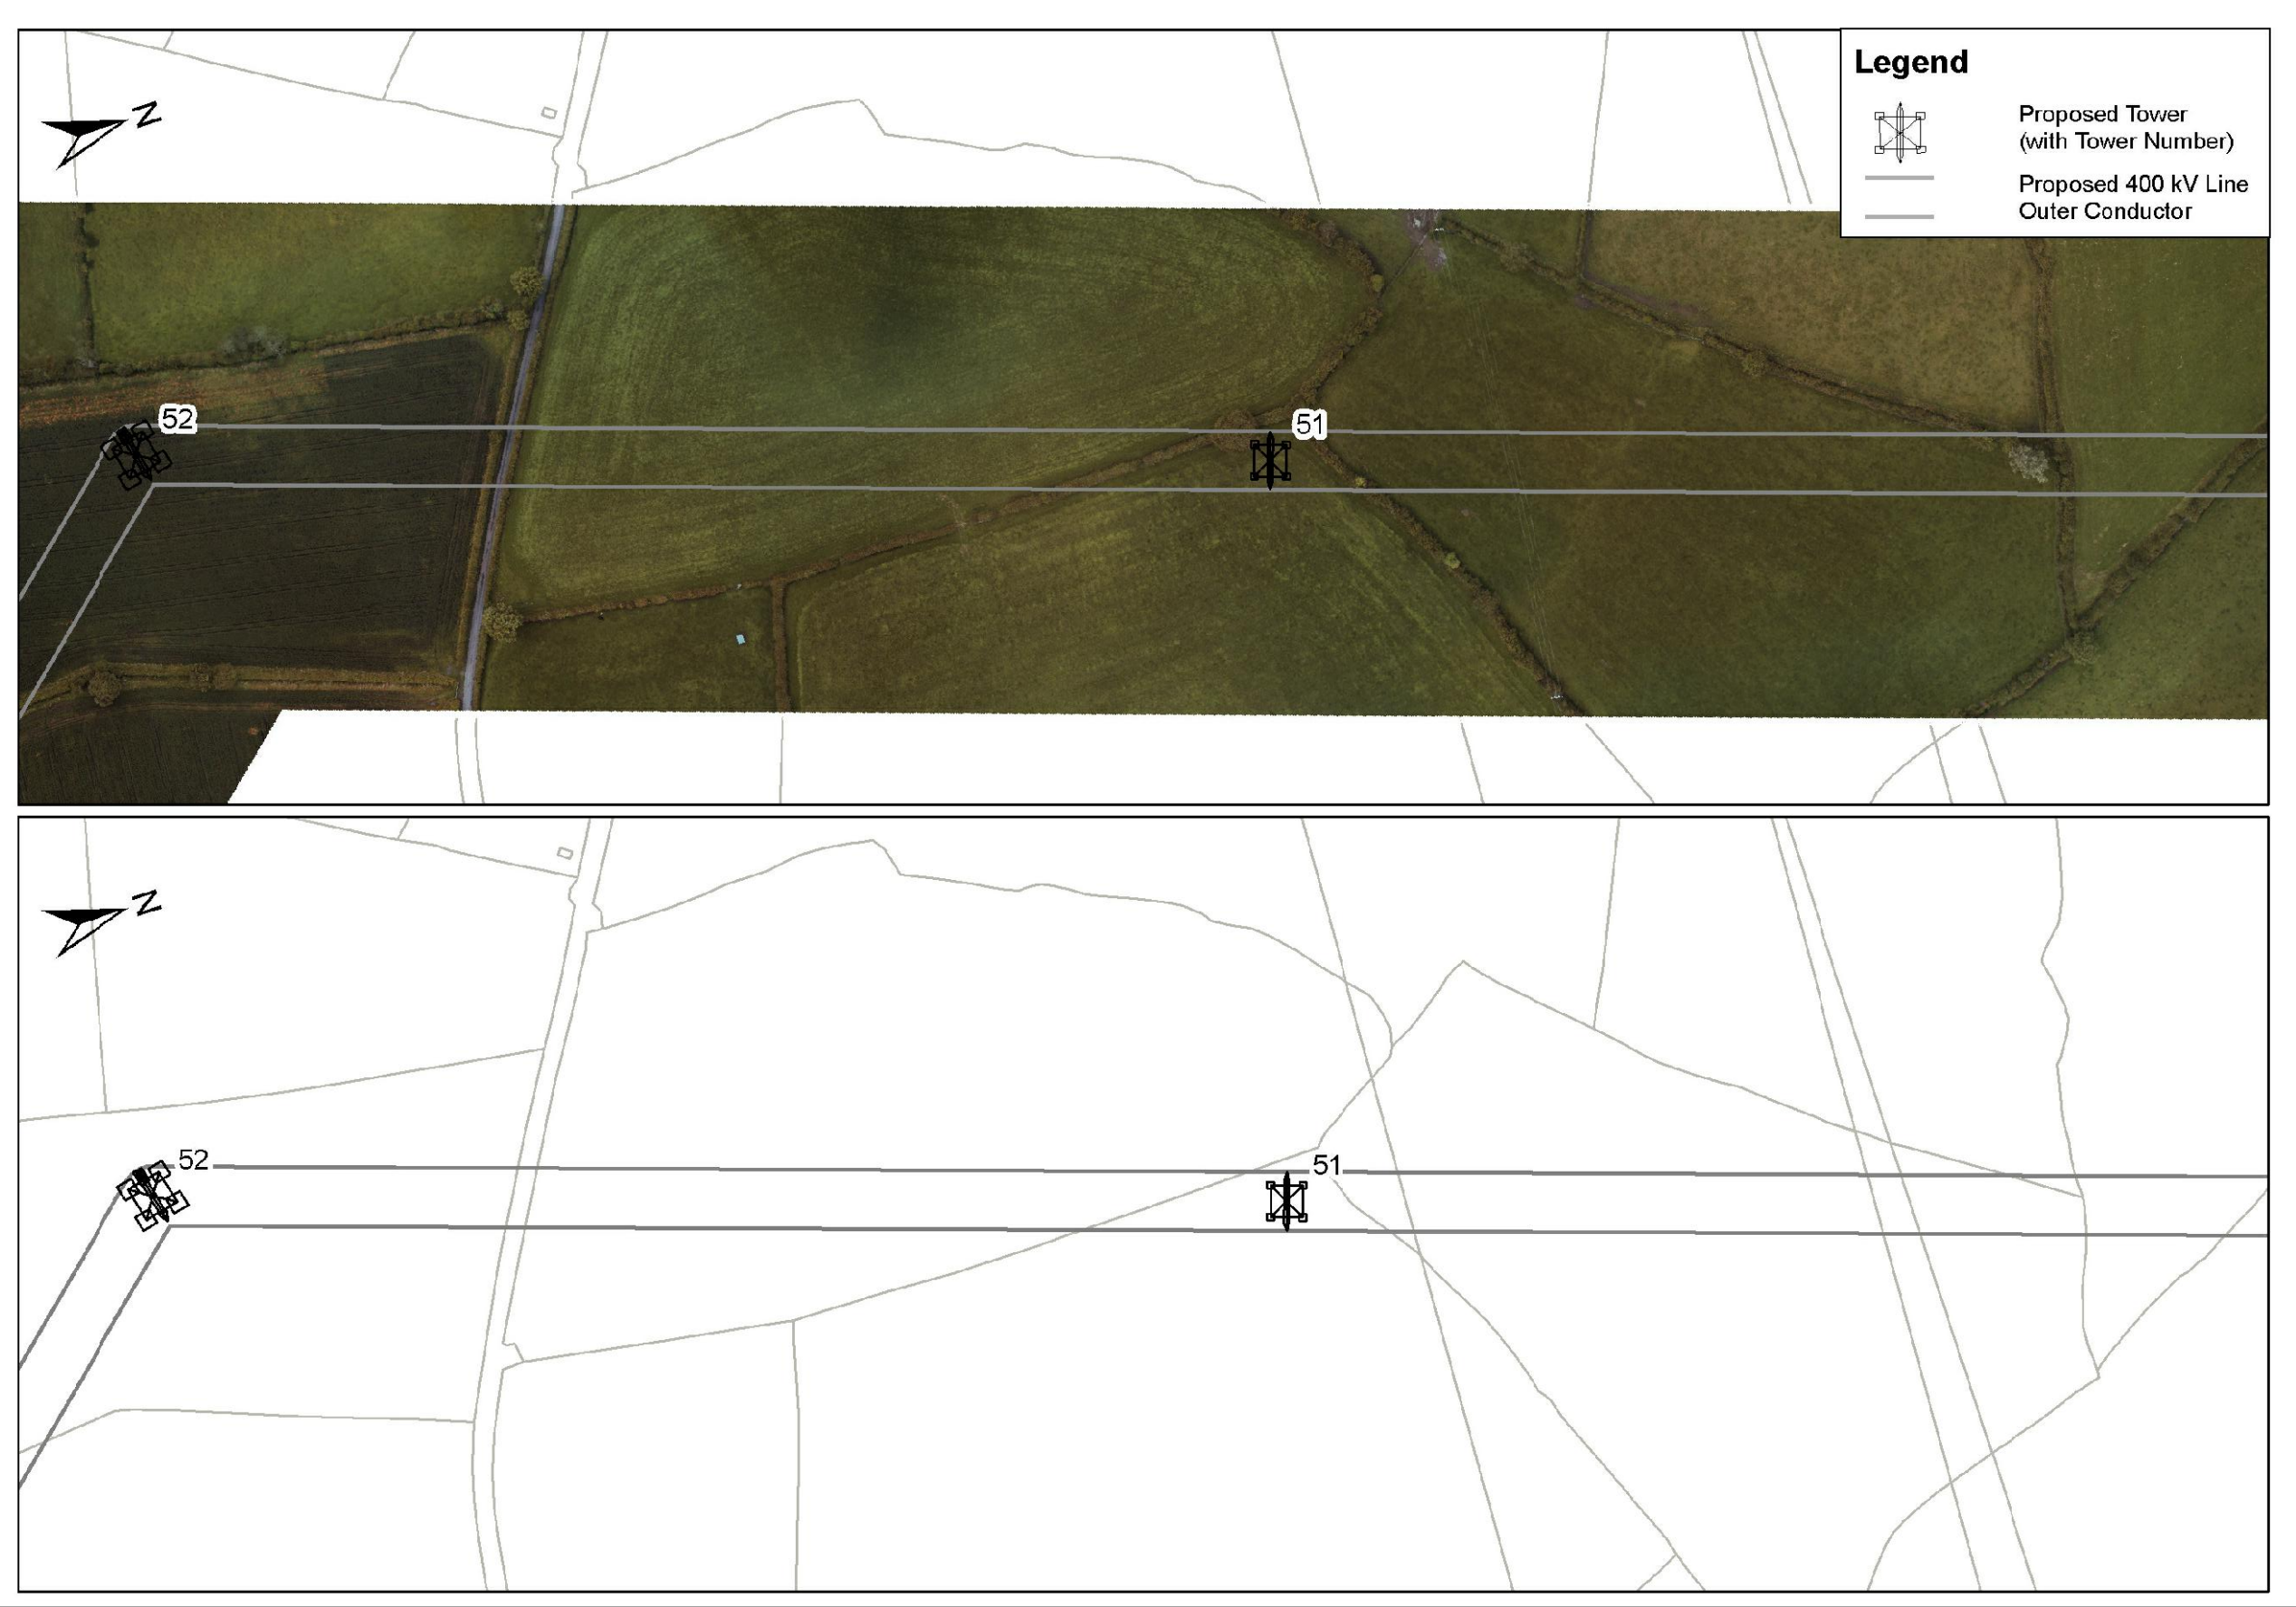

View 1 - Site Location Map
View 2 - Tower Drawing
View 3 - Associated Works Drawing
View 4 - Overhead Line Route Map
View 5 - Tower & Foundation Layout

View 5: 1/500

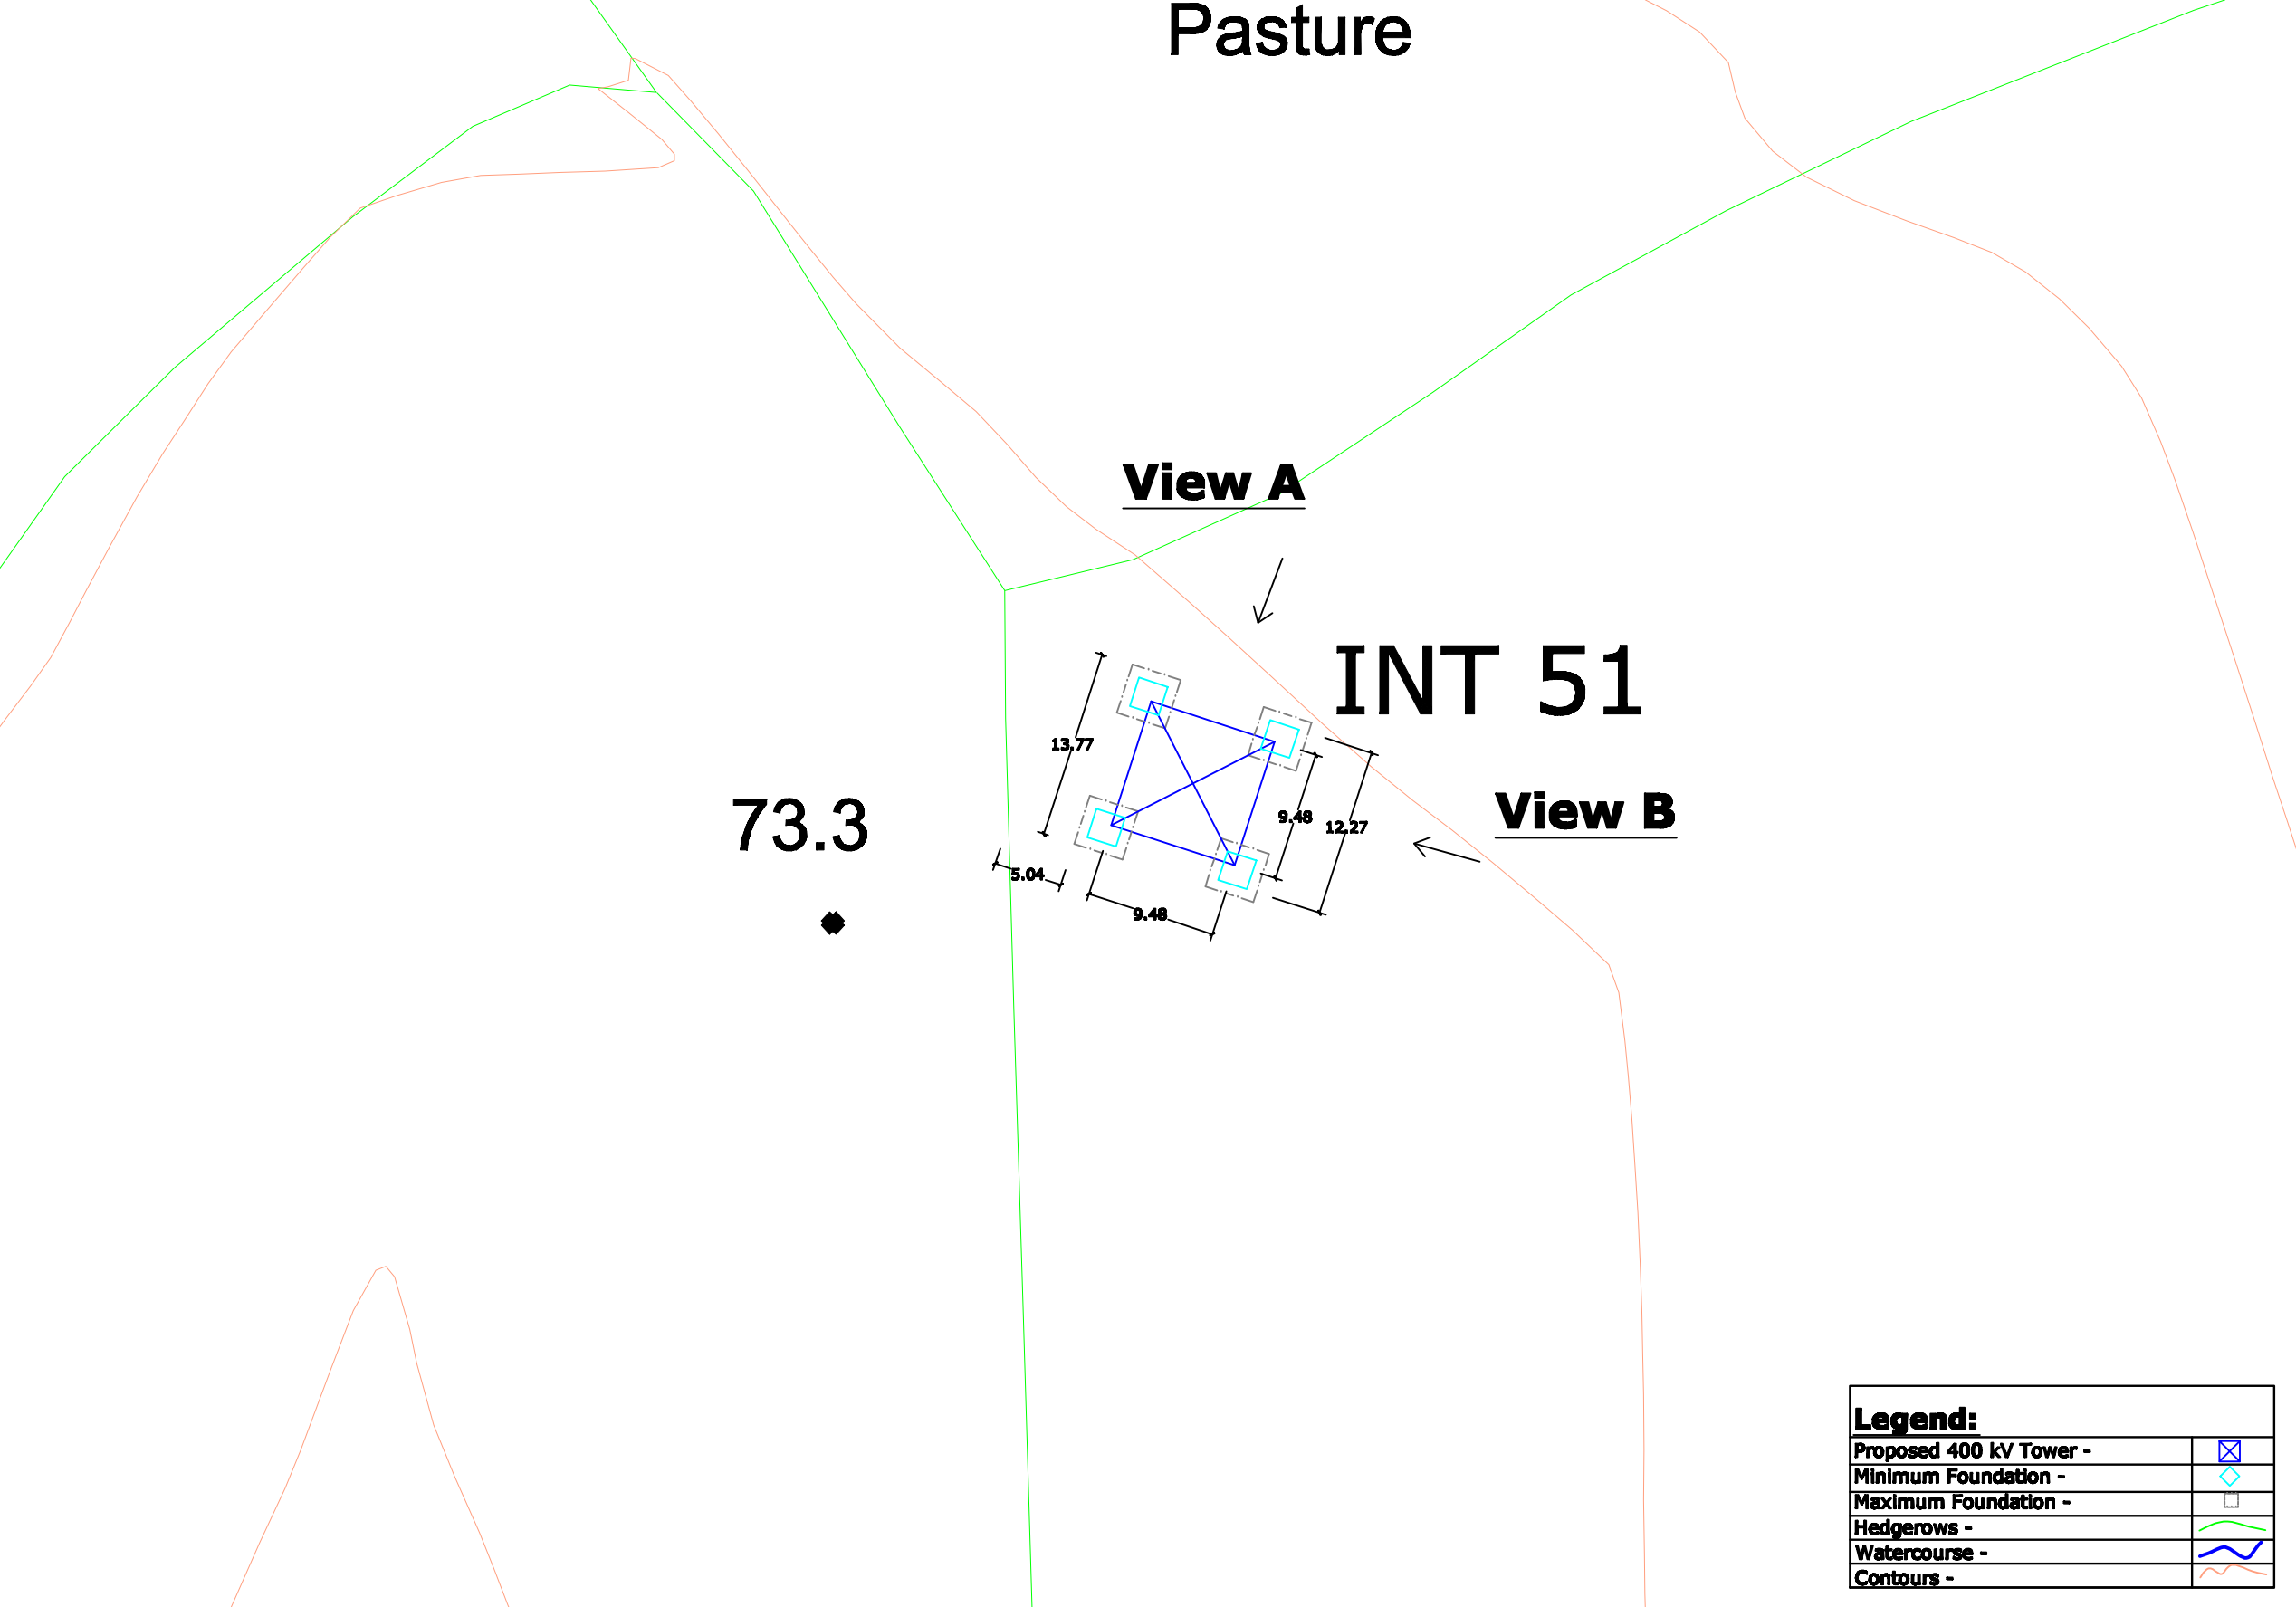

Note:
All foundations and towers are square in plan.

0	00.00.00	ISSUED FOR --	AS	AS	AS	AS			
REV.	DATE	REVISION DESCRIPTION	DRN	PROJ	VER	APP			
PURPOSE OF ISSUE - PRELIMINARY UNLESS INDICATED									
TENDER	<input type="checkbox"/>	CUSTOMER APPROVAL	<input type="checkbox"/>	CONSTRUCTION	<input type="checkbox"/>	AS-BUILT	<input type="checkbox"/>	REVISED	<input type="checkbox"/>
Client							N.I.E.		
Project							Tyrone - Cavan 400 kV Interconnector		
Contract									
Drawing Title							Proposed 400 kV Line Structure Location No 51 Composite Drawing		
Production Unit							High Voltage		
ESB International ESB Energy Innovation									
ESB Engineering Solutions, Stephen Court, 16-21 St. Stephen's Green, Dublin 2, Ireland. Tel: +353 (0)1 708 8000 Fax: +353 (0)1 708 7198 Email: marketing@esb.ie Web: www.esb.ie ESB Engineering Solutions is a trading name of ESB Engineering & Facility Management Limited. Registered Office as above Registered in Ireland No. 102546									
DRN	JN	PROJ	JN	VER	CM	APP	JD	AS	APR 2013
CLIENT REF	102	AD	AD	AD	AD	AD	AD	AD	As Shown
DRAWING NUMBER							PE687-D141-093-051-000		