



View 1
Not To
Scale

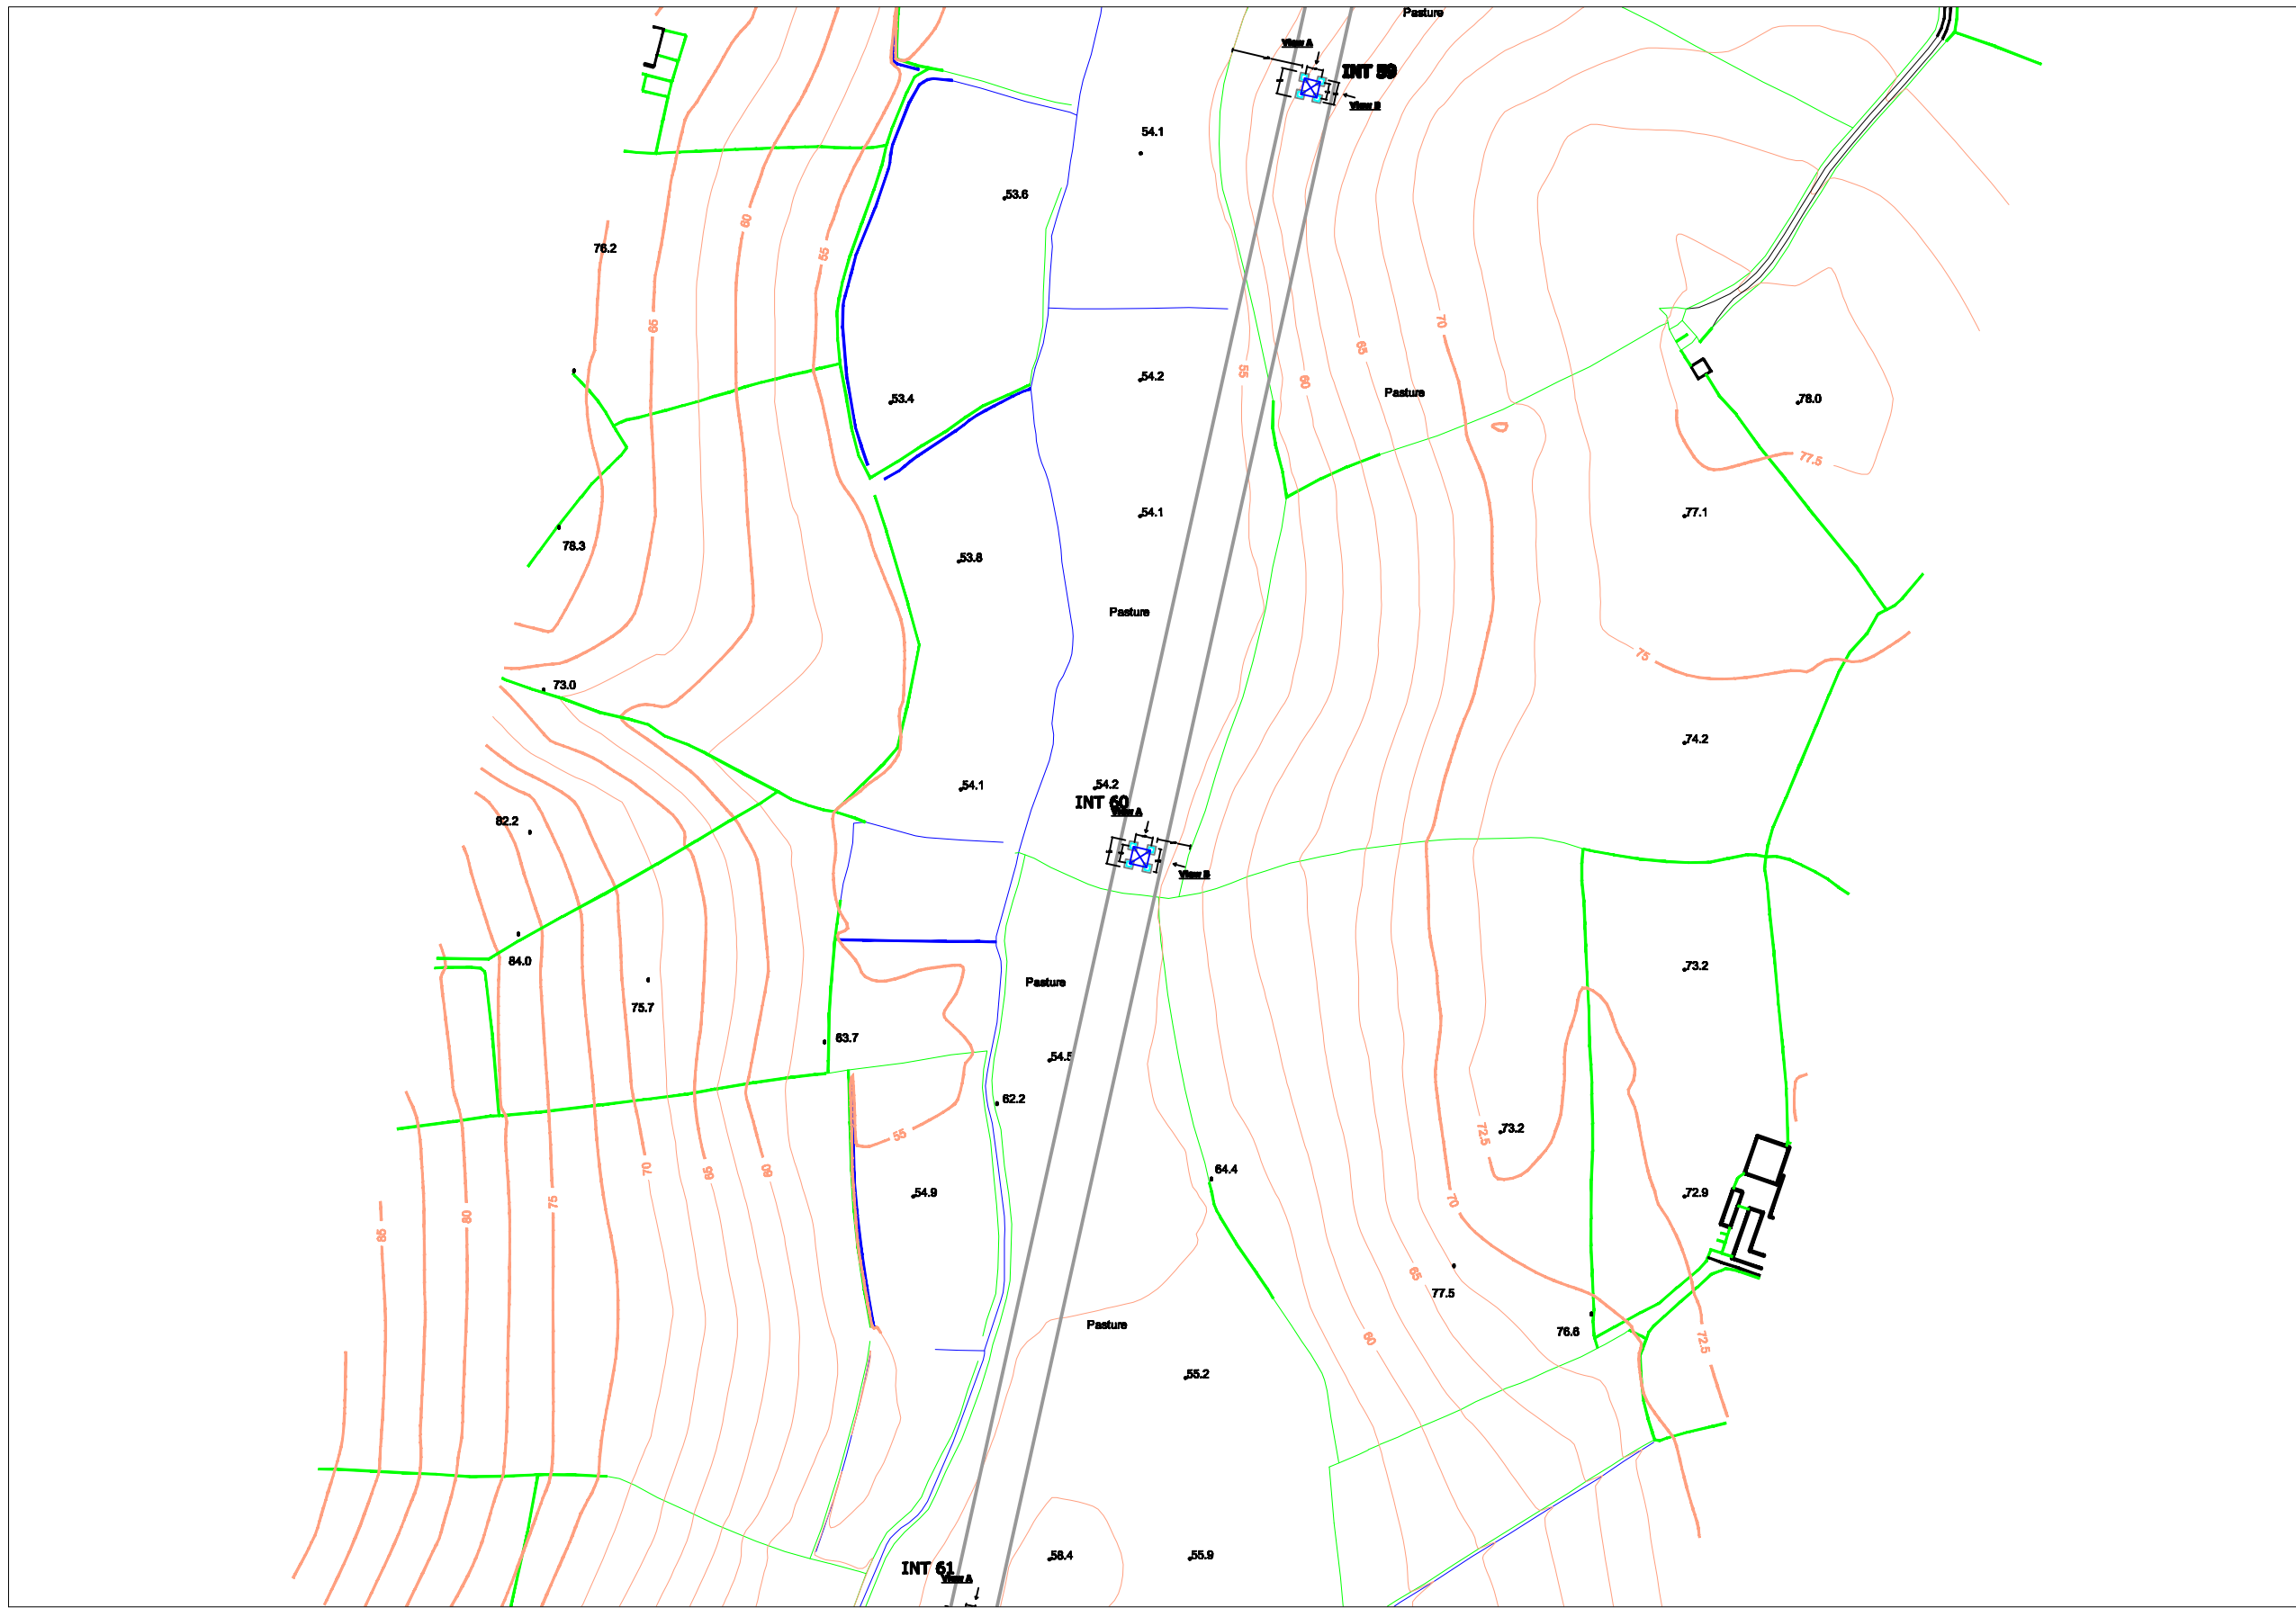

View 2: 1/100

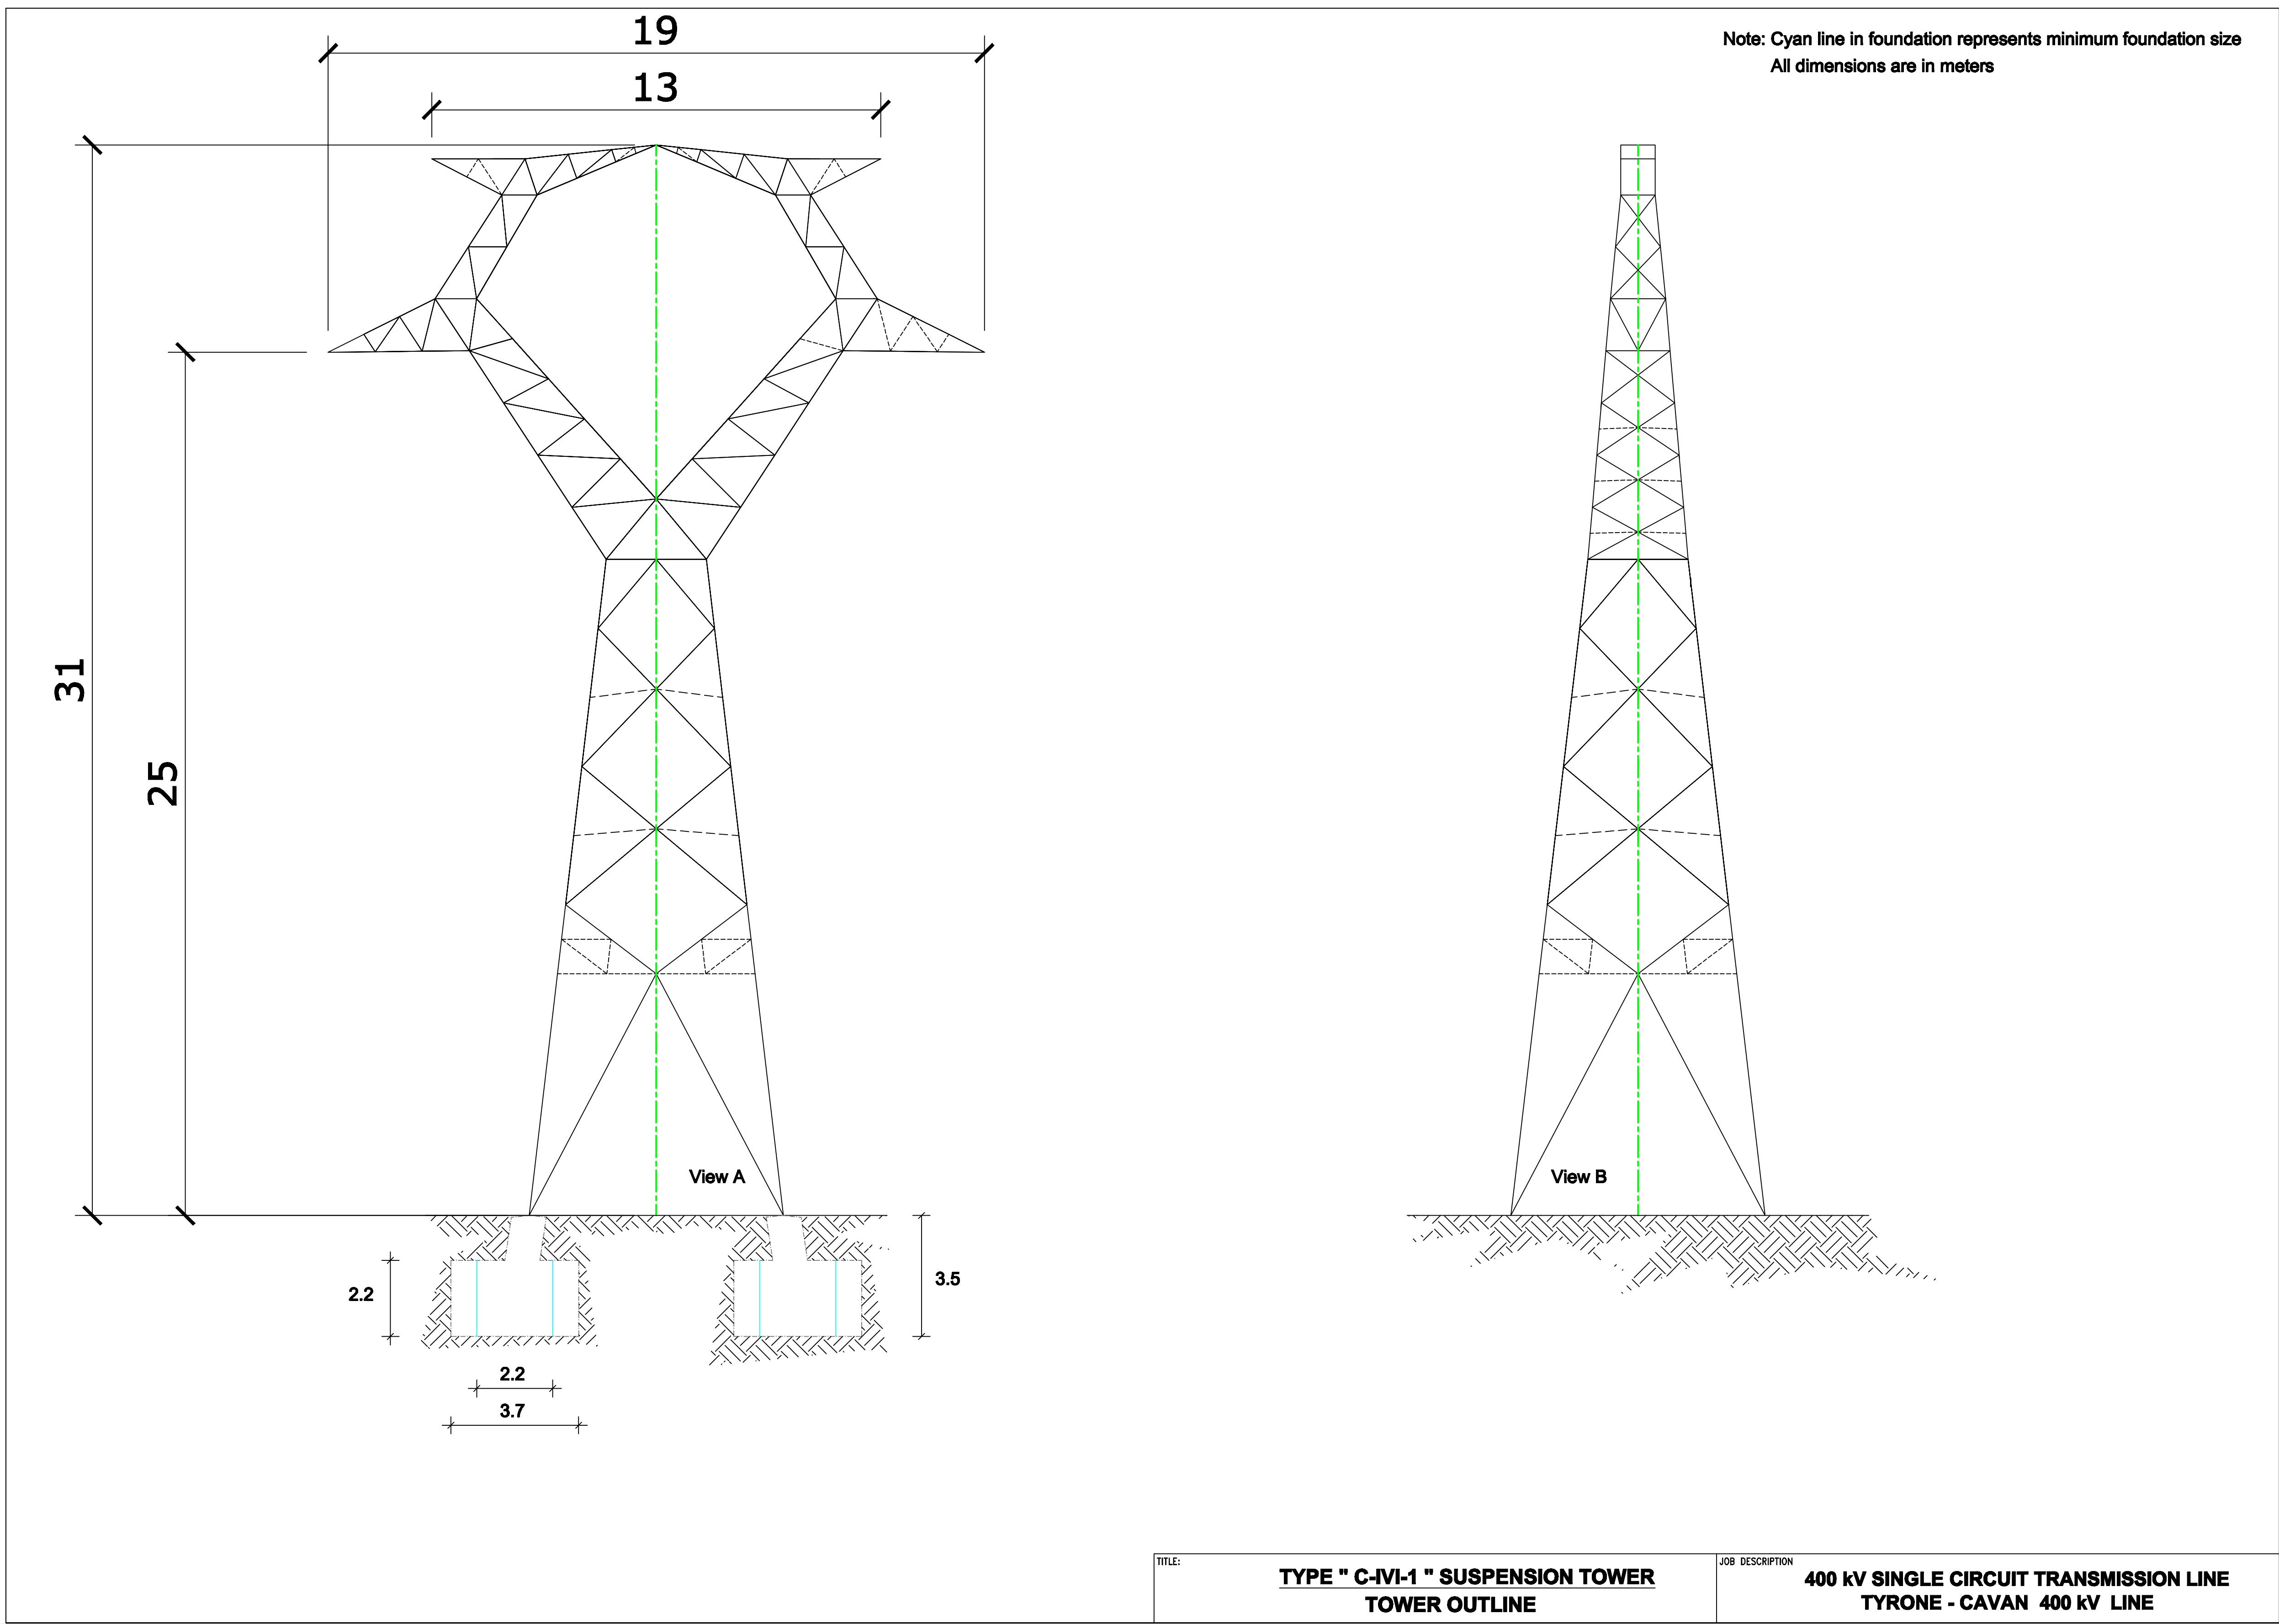


View 3: Not To Scale



View 4: Not To Scale



View 5: 1/500

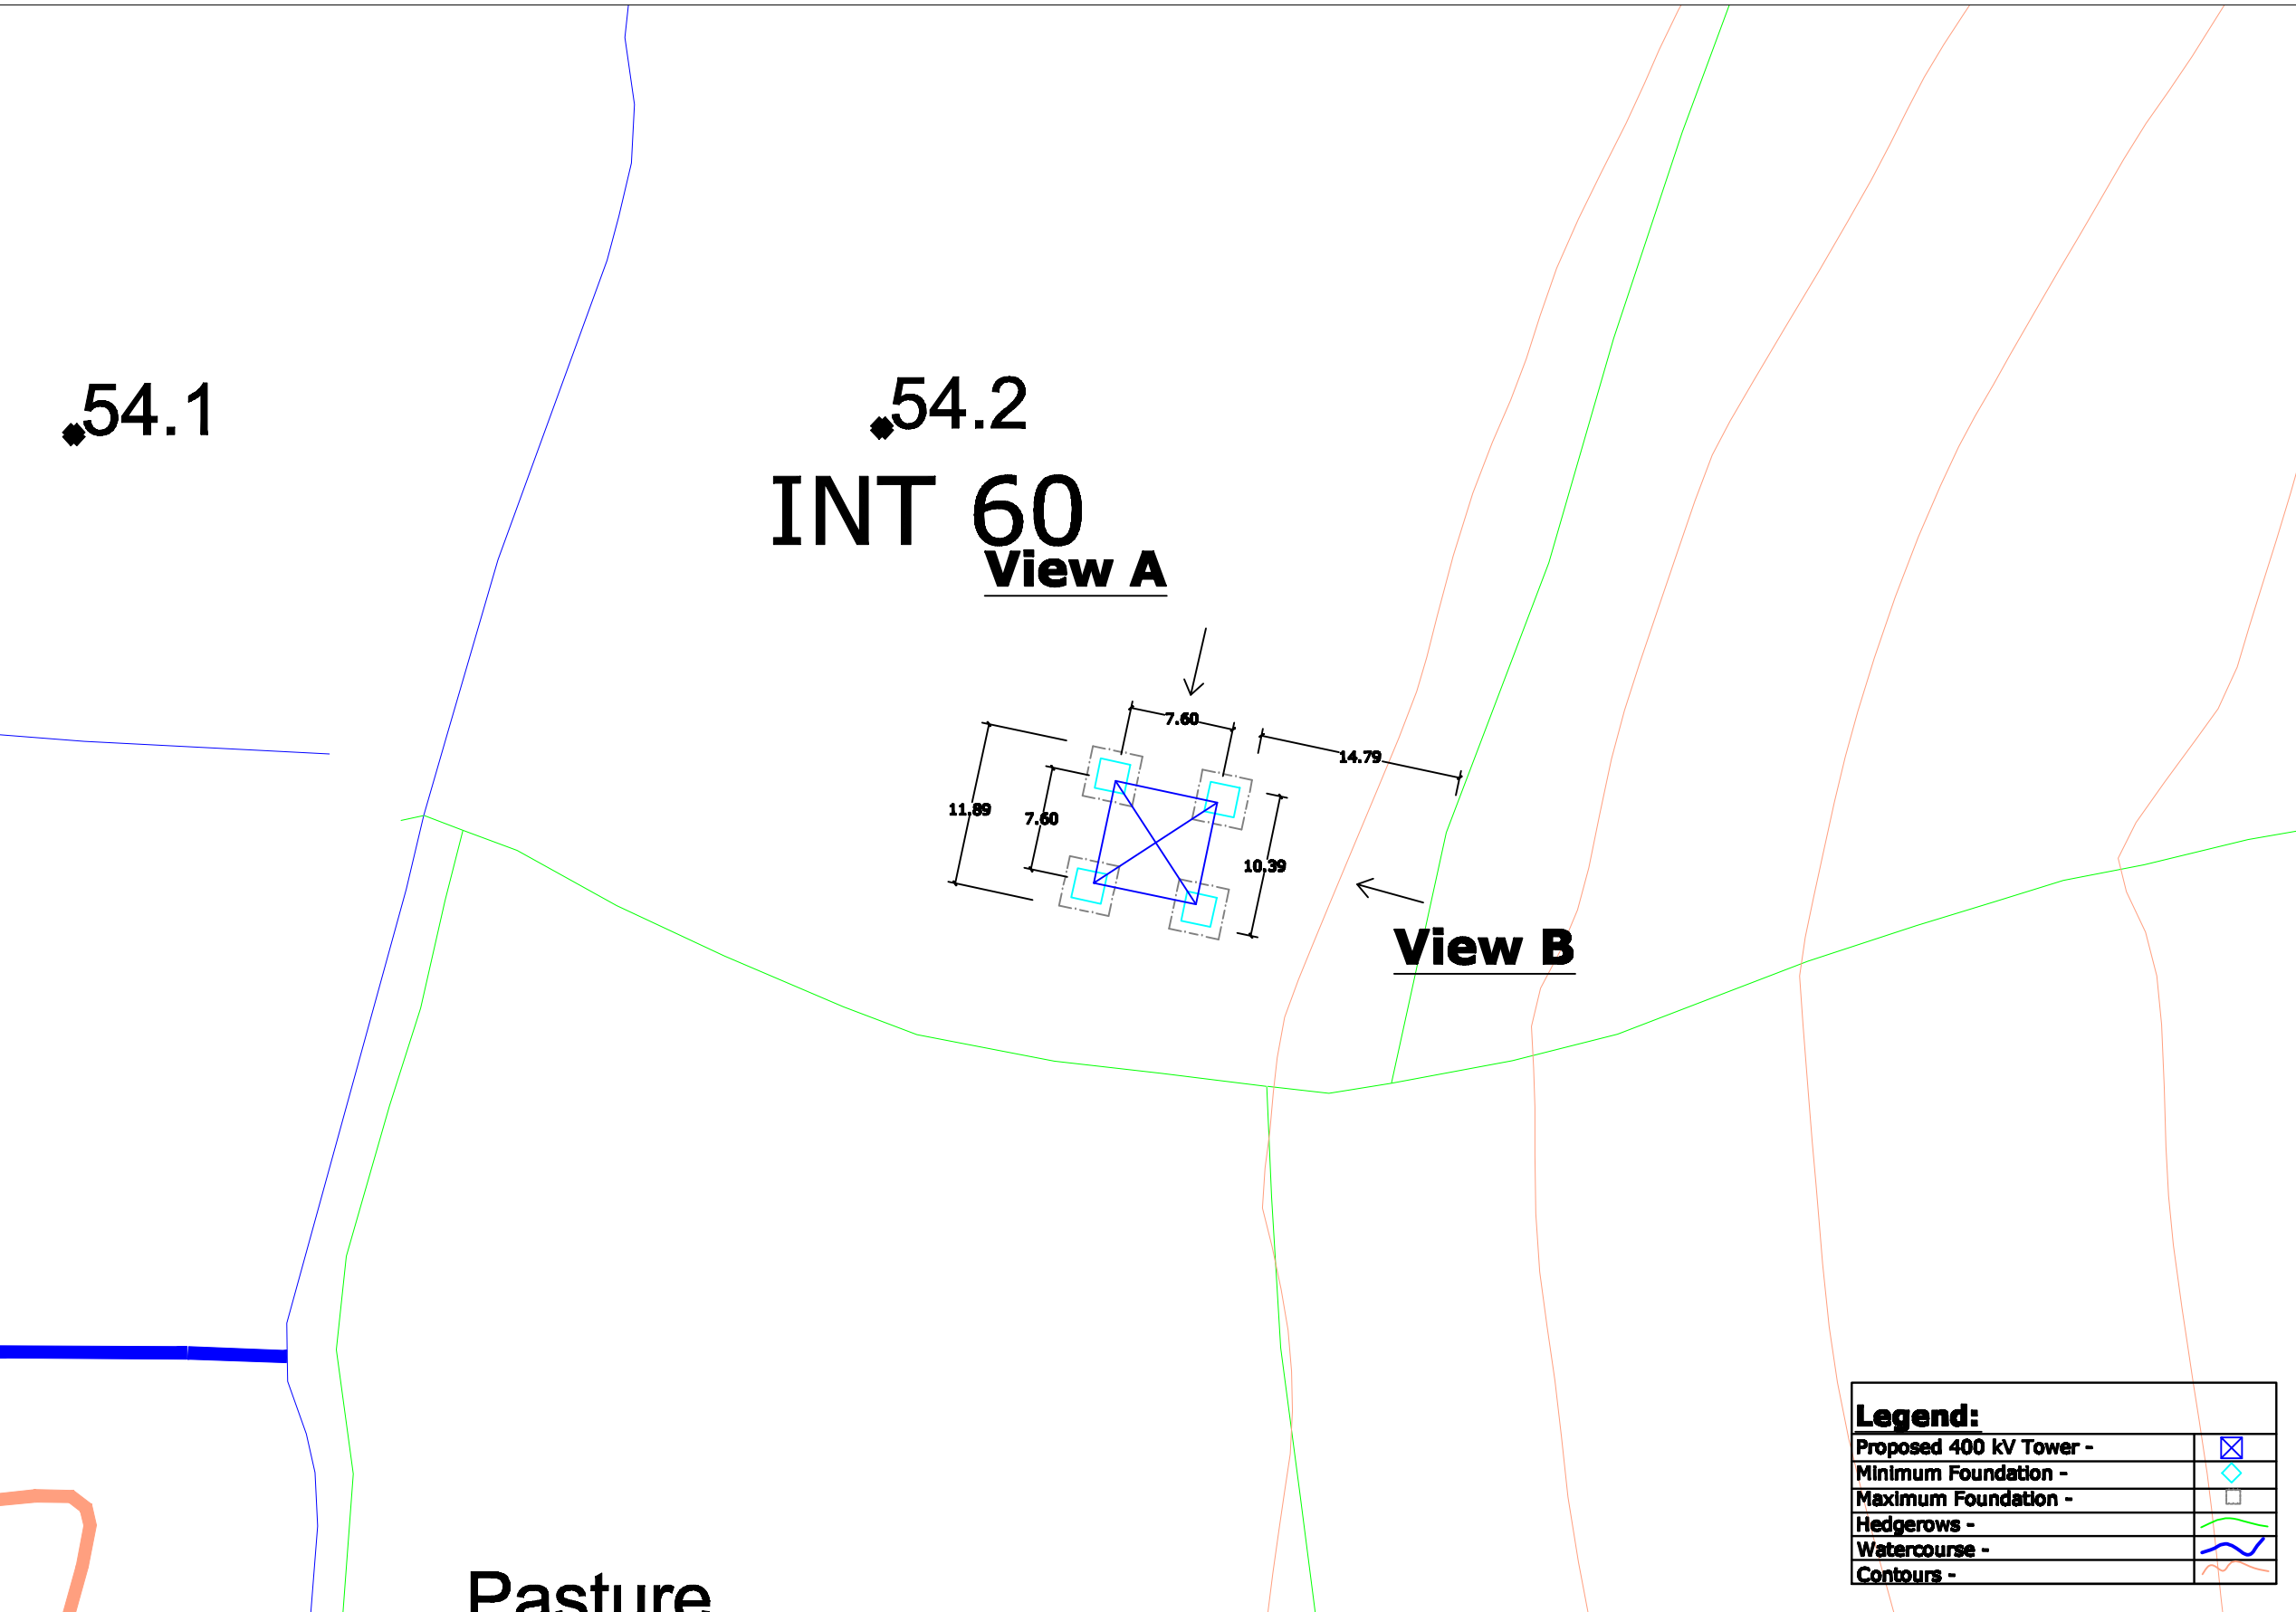

- View 1 - Site Location Map
- View 2 - Tower Drawing
- View 3 - Associated Works Drawing
- View 4 - Overhead Line Route Map
- View 5 - Tower & Foundation Layout

Note:
All foundations and towers are square in plan.

0	00.00.00	ISSUED FOR --	AS	AS	AS	AS			
REV.	DATE	REVISION DESCRIPTION	DRN	PROJ	VER	APP			
PURPOSE OF ISSUE - PRELIMINARY UNLESS INDICATED									
TENDER	☐	CUSTOMER APPROVAL	☐	CONSTRUCTION	☐	AS-BUILT	☐	REVISED	☐
Client							N.I.E.		
Project							Tyrone - Cavan 400 kV Interconnector		
Contract									
Drawing Title							Proposed 400 kV Line Structure Location No 60 Composite Drawing		
Production Unit							High Voltage		
ESP International							ESP Energy Innovation		
ESP Engineering Solutions, Stephen Court, 16-21 St. Stephen's Green, Dublin 2, Ireland. Tel: +353 (0)1 700 8000 Fax: +353 (0)1 700 7100 Email: marketing@esp.ie Web: www.esp.ie ESP Engineering Solutions is a trading name of ESP Engineering & Facility Management Limited. Registered Office as above Registered in Ireland No. 110246									
DRN	PROJ	VER	CM	JD	APP	DATE			
JW	JW	CM	JD	APP	AS SHOWN	April 2013			
CLIENT REP	102	AD	AD	AD	AD	As Shown			
DRAWING NUMBER							PE687-D141-093-060-000		