




View 1
Not To
Scale

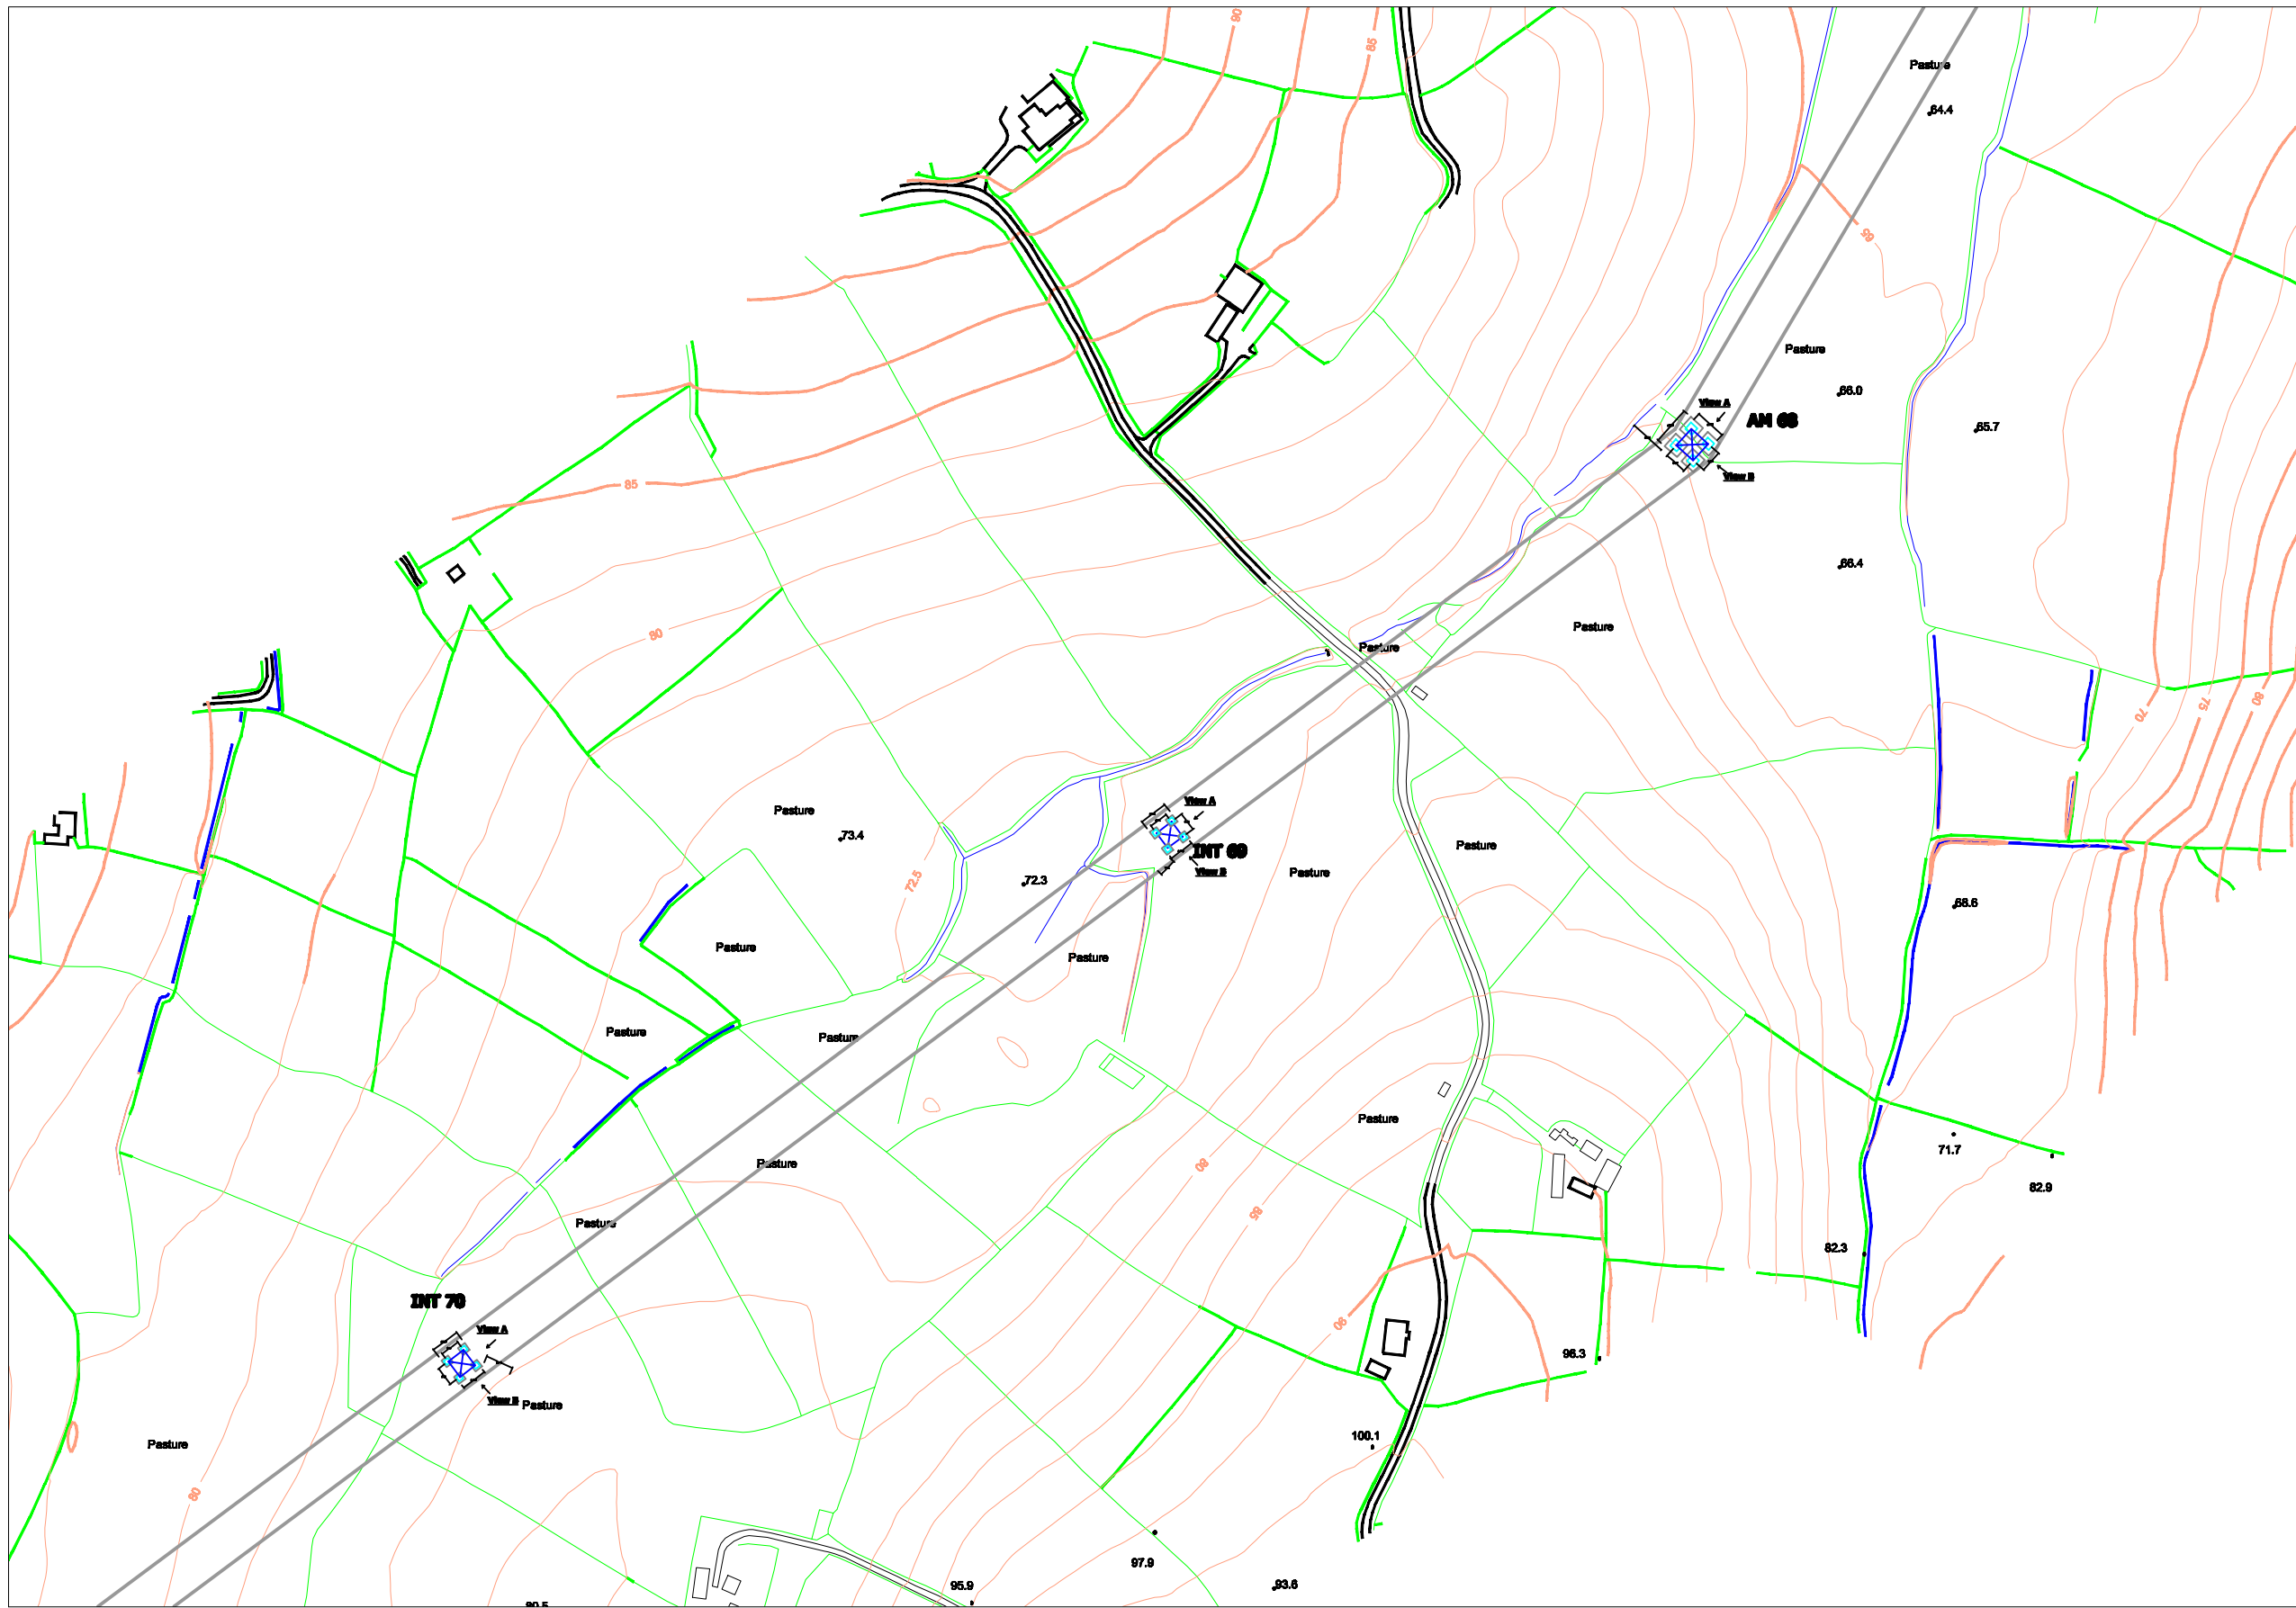

View 2: 1/100

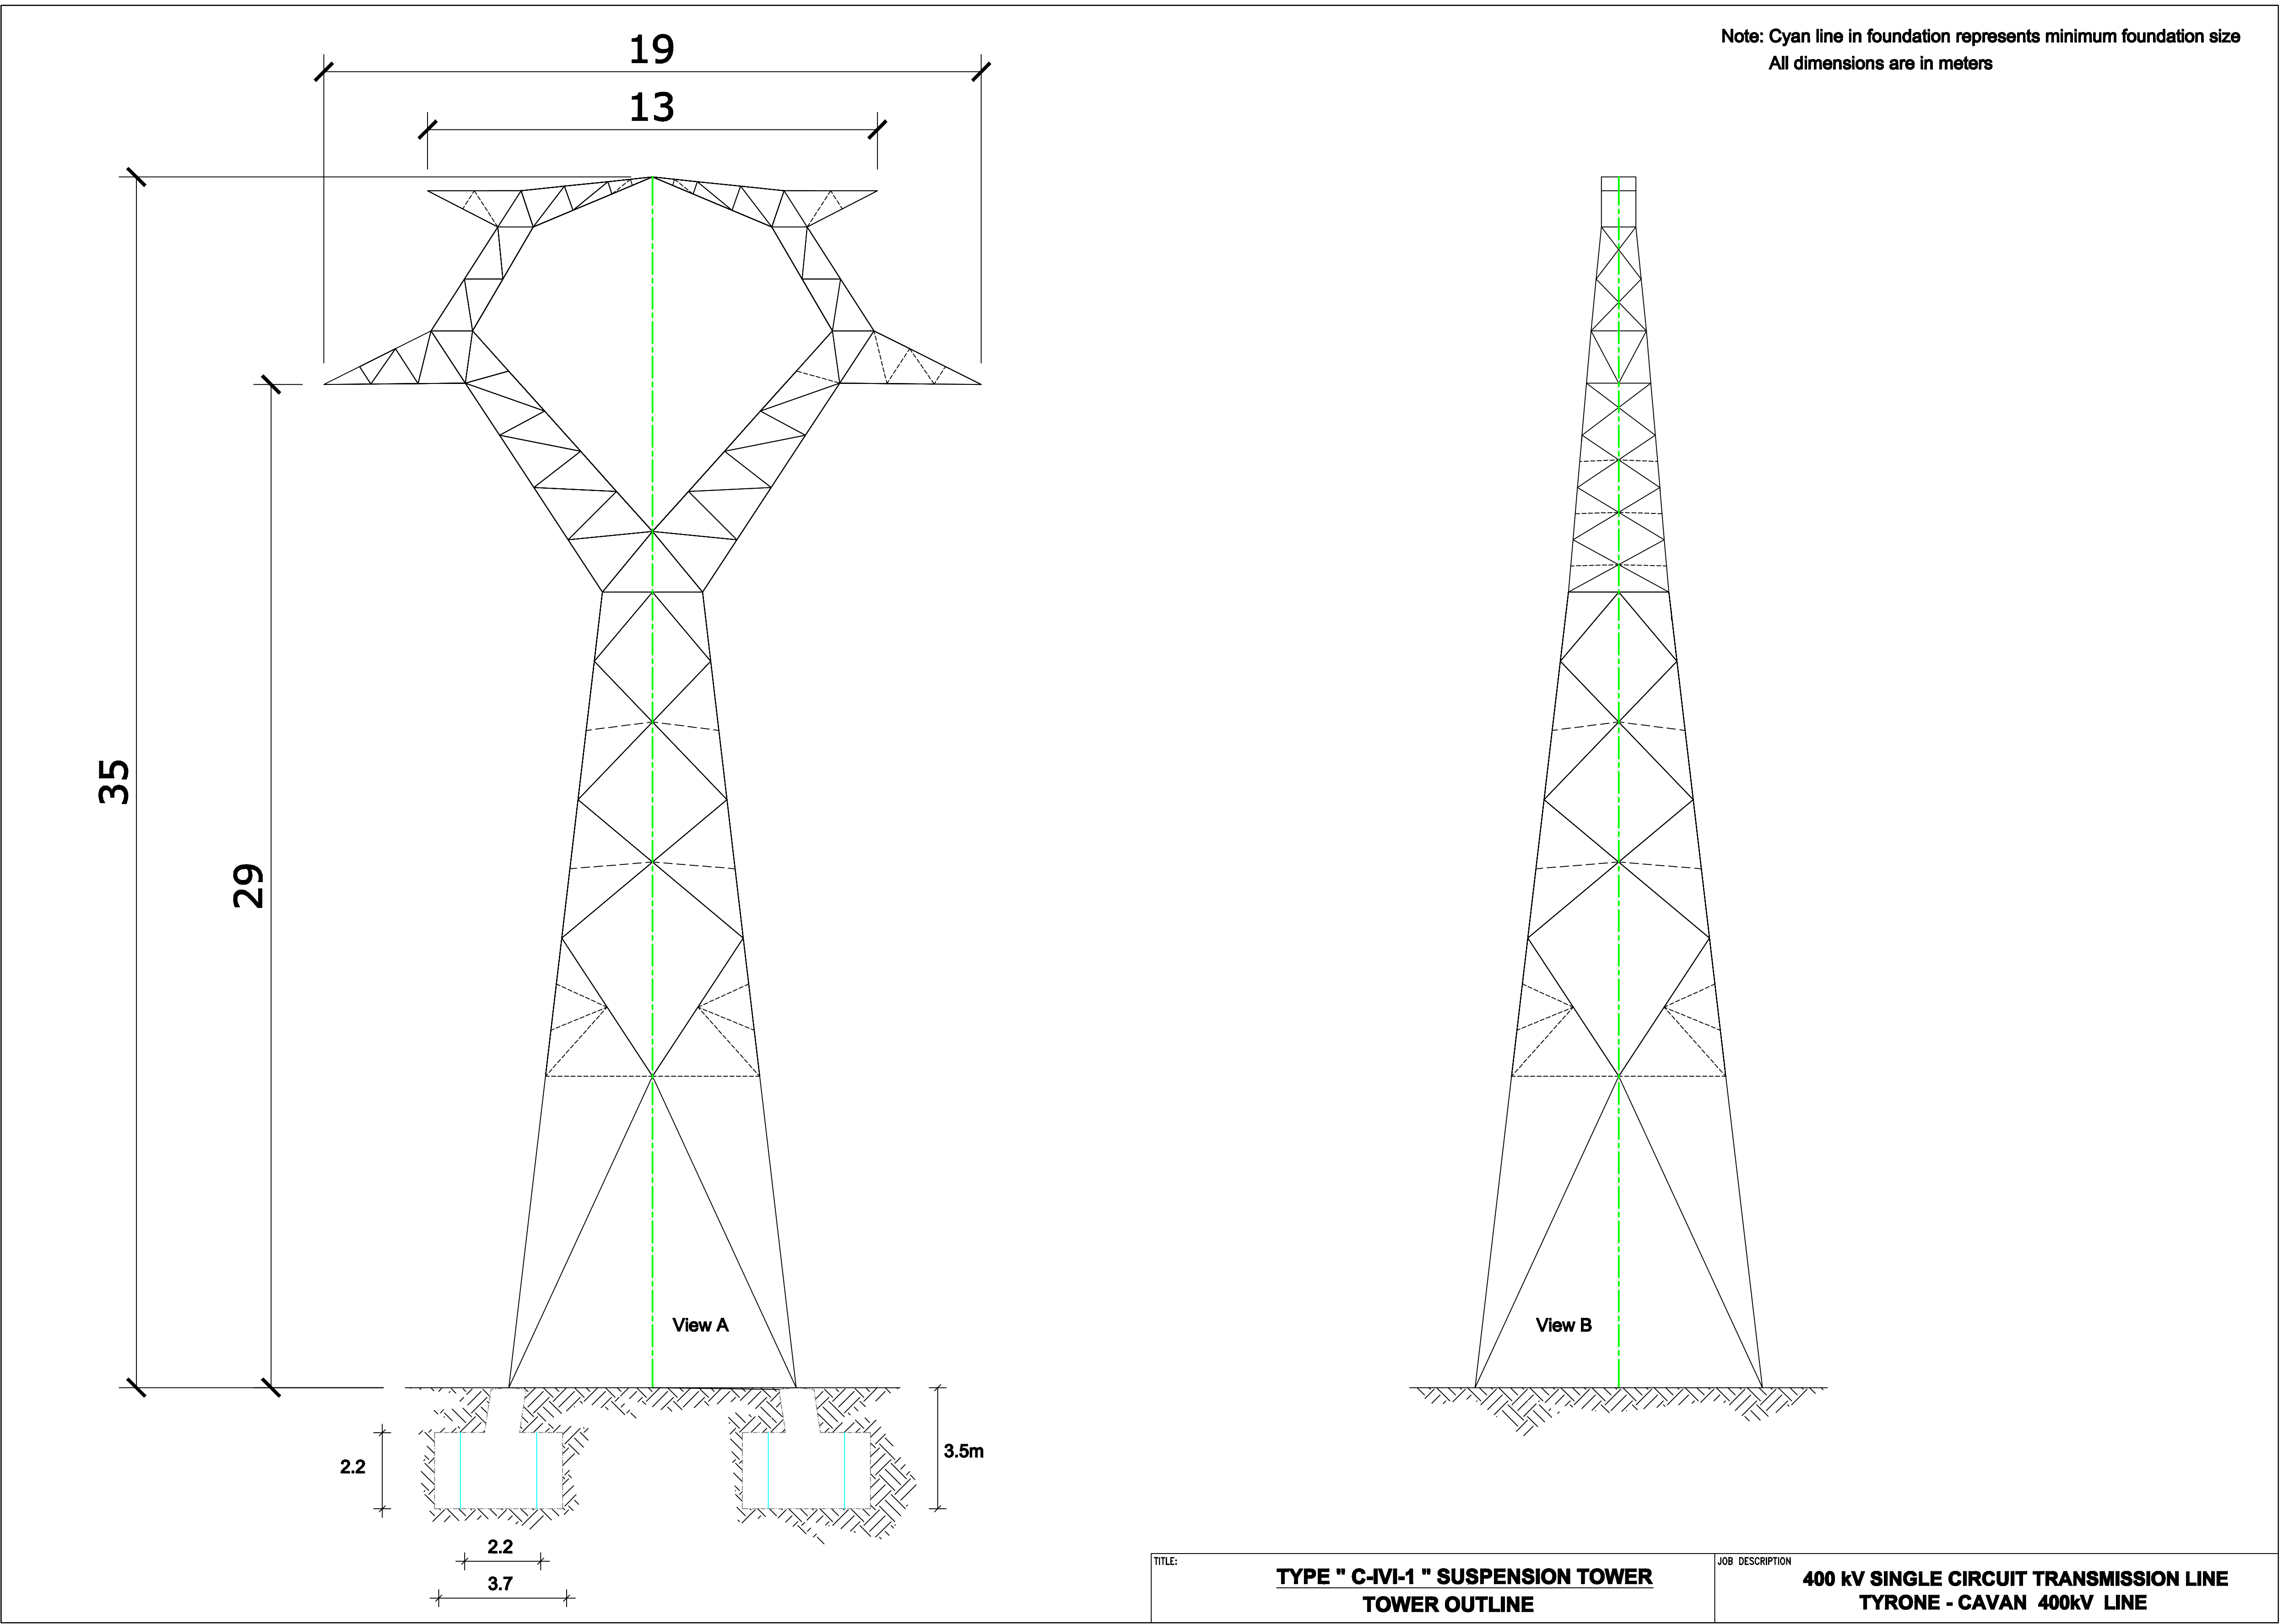


View 3: Not To Scale

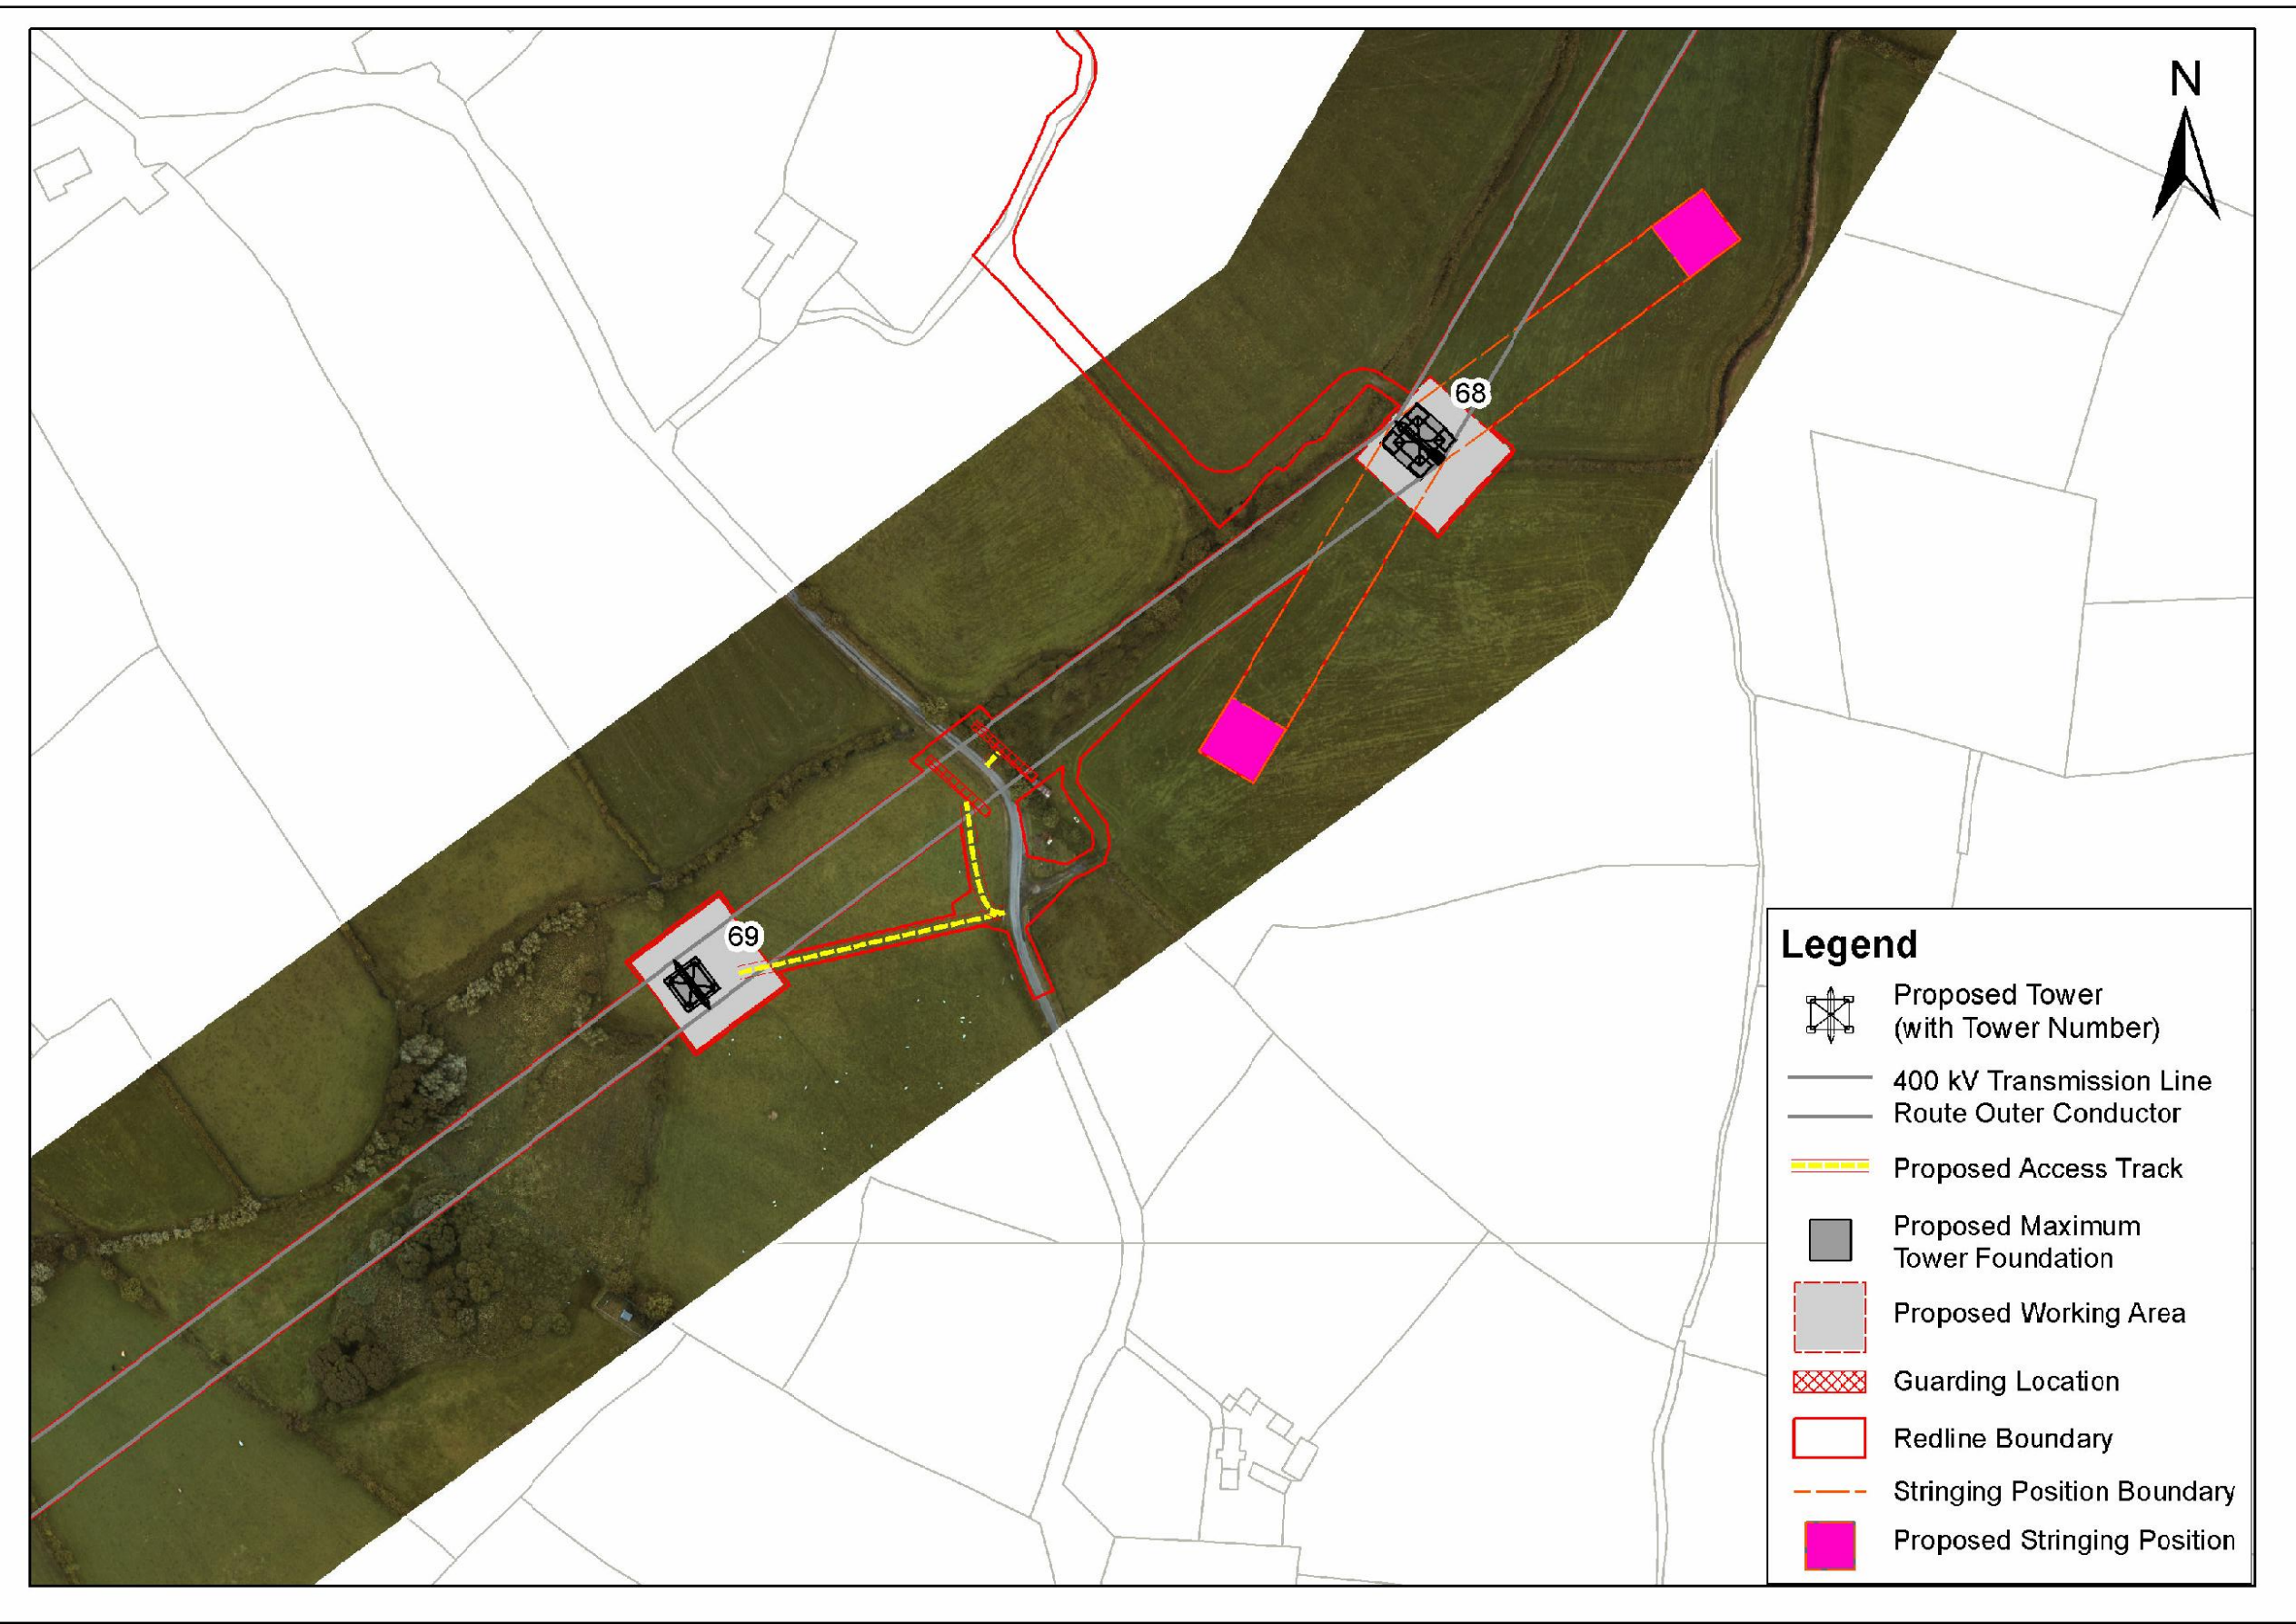

View 4: Not To Scale



View 5: 1/500

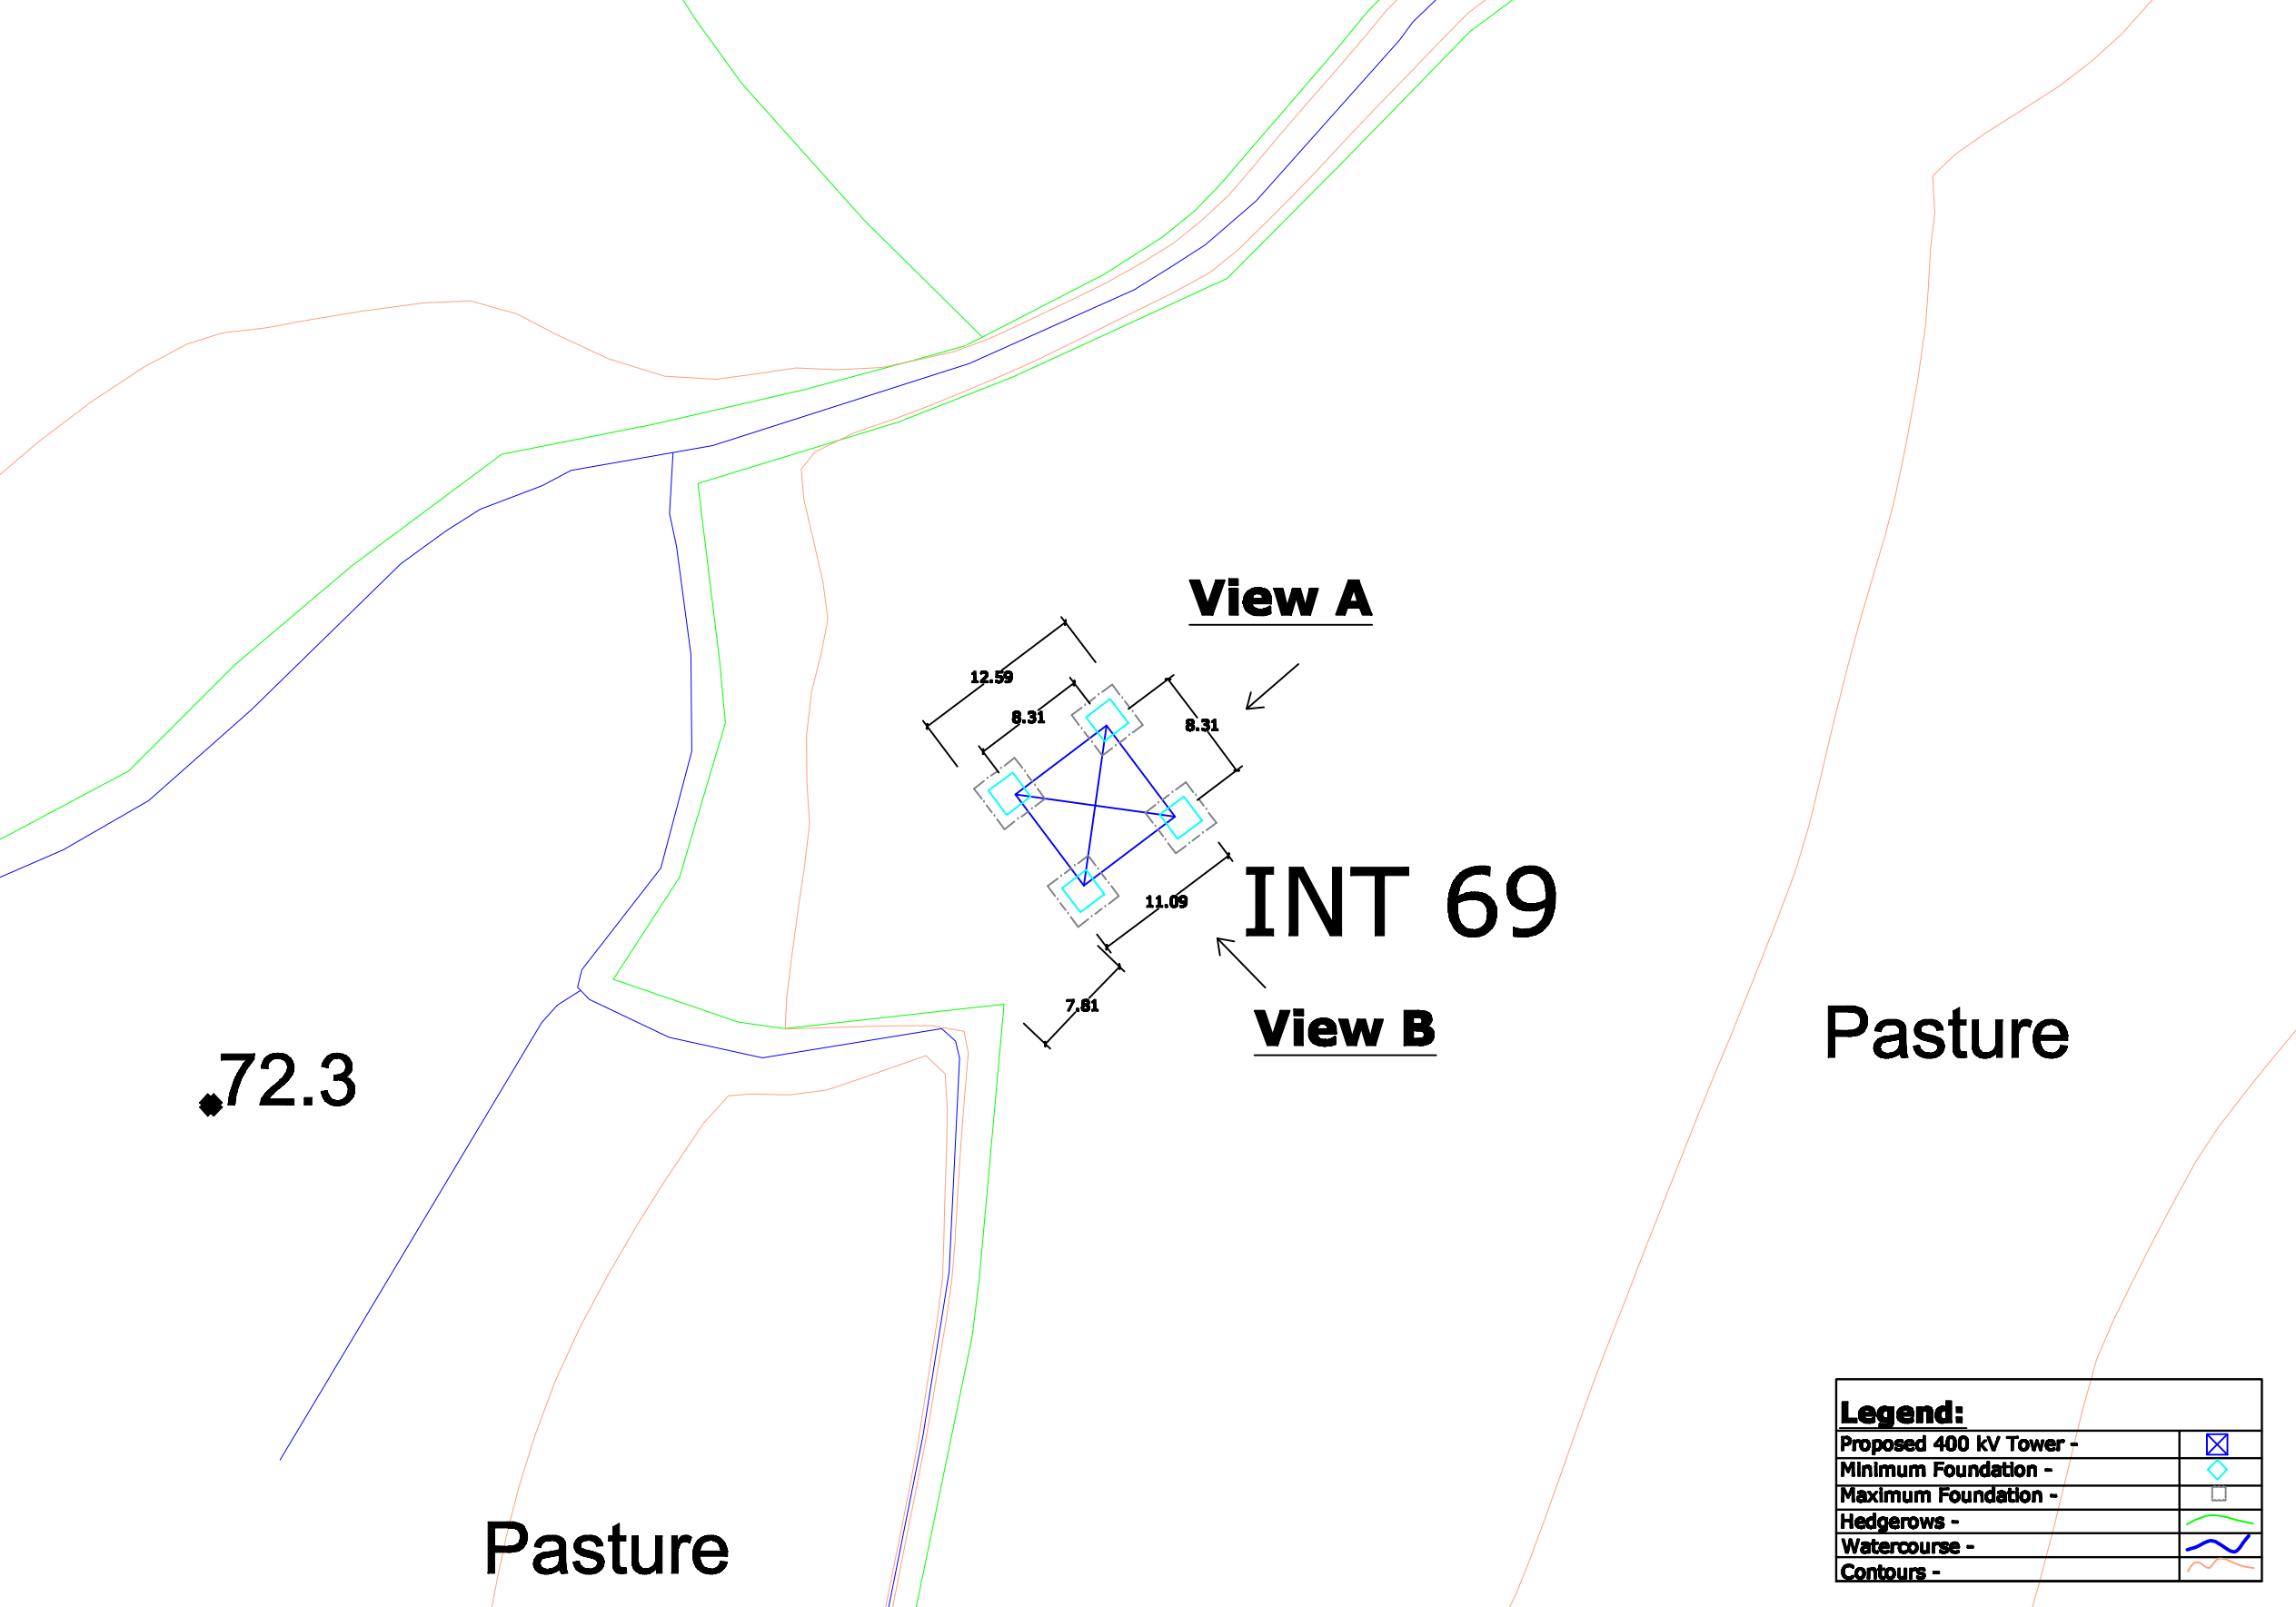

- View 1 - Site Location Map
View 2 - Tower Drawing
View 3 - Associated Works Drawing
View 4 - Overhead Line Route Map
View 5 - Tower & Foundation Layout

Note:
All foundations and towers are square in plan.

0	00.00.00	ISSUED FOR	AS	AS	AS	AS			
REV.	DATE	REVISION DESCRIPTION	DRN	PROJ	VER	APP			
PURPOSE OF ISSUE - PRELIMINARY UNLESS INDICATED									
TENDER	<input type="checkbox"/>	CLIENT APPROVAL	<input type="checkbox"/>	CONSTRUCTION	<input type="checkbox"/>	AS-BUILT	<input type="checkbox"/>	REVISED	<input type="checkbox"/>
Client									
N.I.E.									
Project									
Tyrone - Cavan 400 kV Interconnector									
Contract									
Drawing Title									
Proposed 400 kV Line Structure Location No 69 Composite Drawing									
Production Unit									
High Voltage									
ES&I Engineering Solutions, Stephen Court, 16-21 St. Stephen's Green, Dublin 2, Ireland. Tel: +353 (0)1 700 8000 Fax: +353 (0)1 700 7198 Email: marketing@es&i.ie Web: www.es&i.ie ES&I Engineering Solutions is a trading name of ES&I Engineering & Facility Management Limited. Registered Office as above. Registered in Ireland No. 102546									
DRN	PROJ	VER	CM	JD	RD	APP			
JN	JN	CM	JD	RD	APP	April 2013			
CLIENT REP	102	AD	AD	AD	AD	As Shown			
DRAWING NUMBER									
PE687-D141-093-069-000									