



View 1  
Not To  
Scale

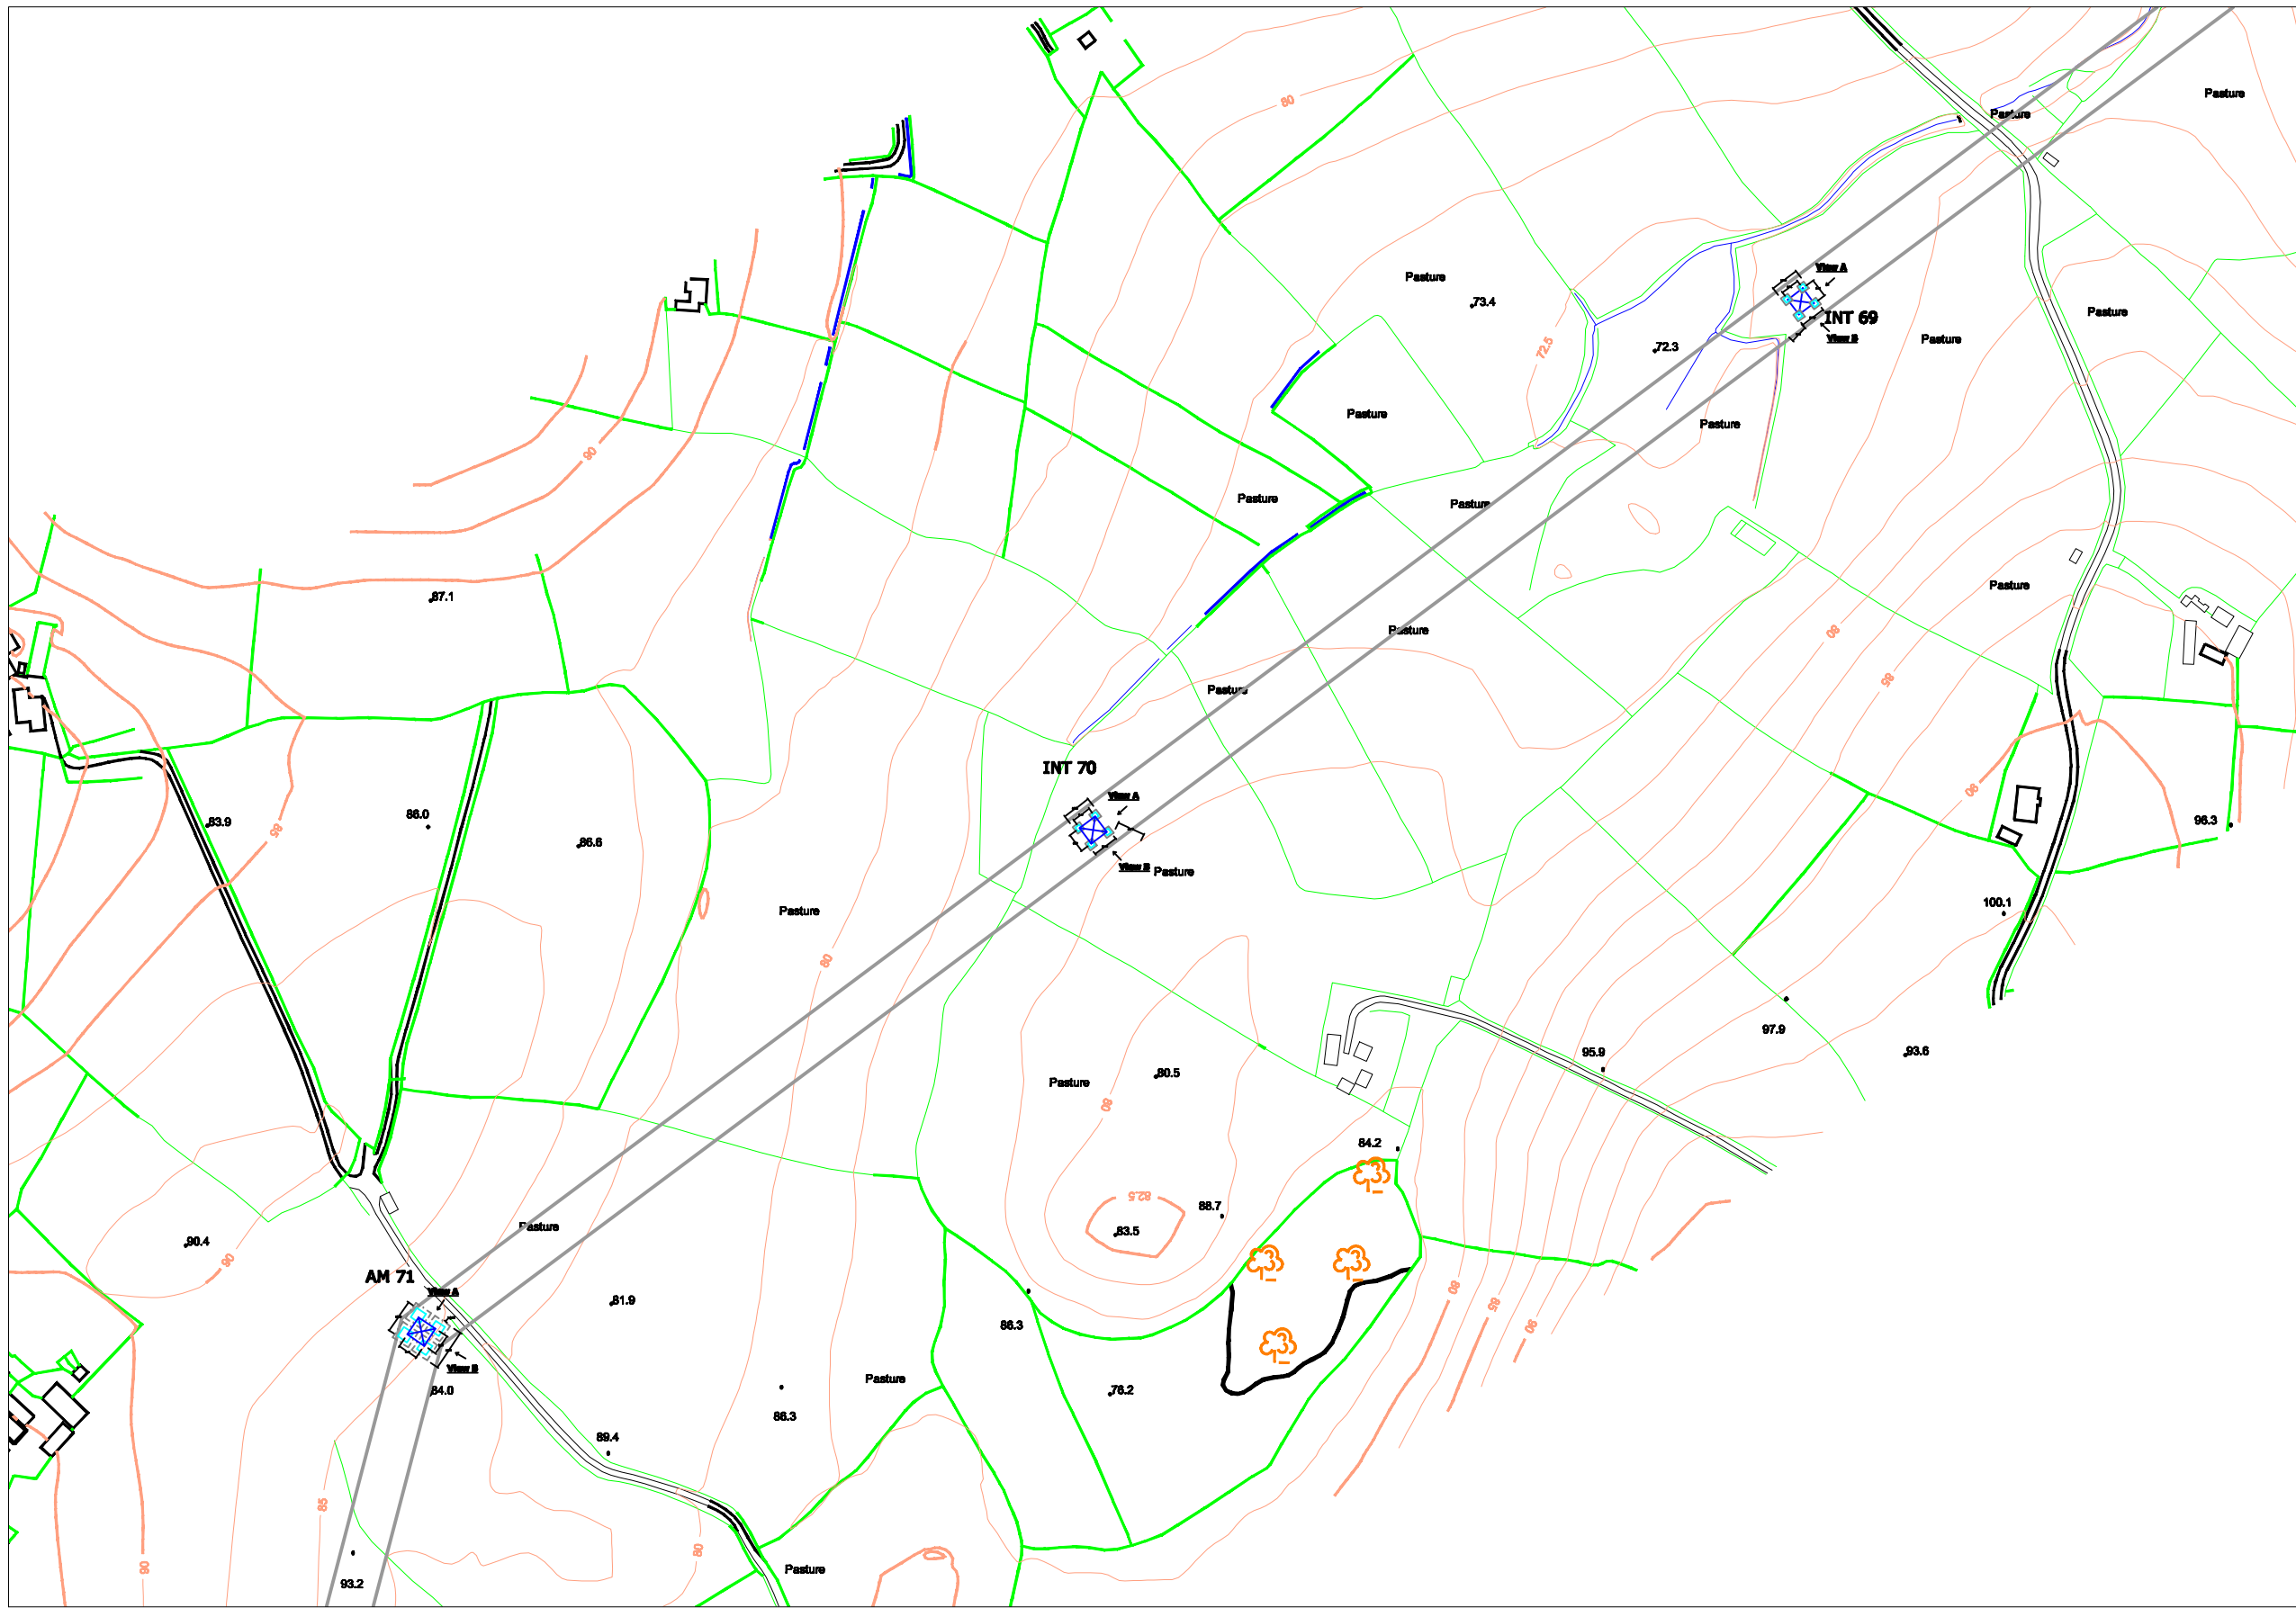


View 2: 1/100

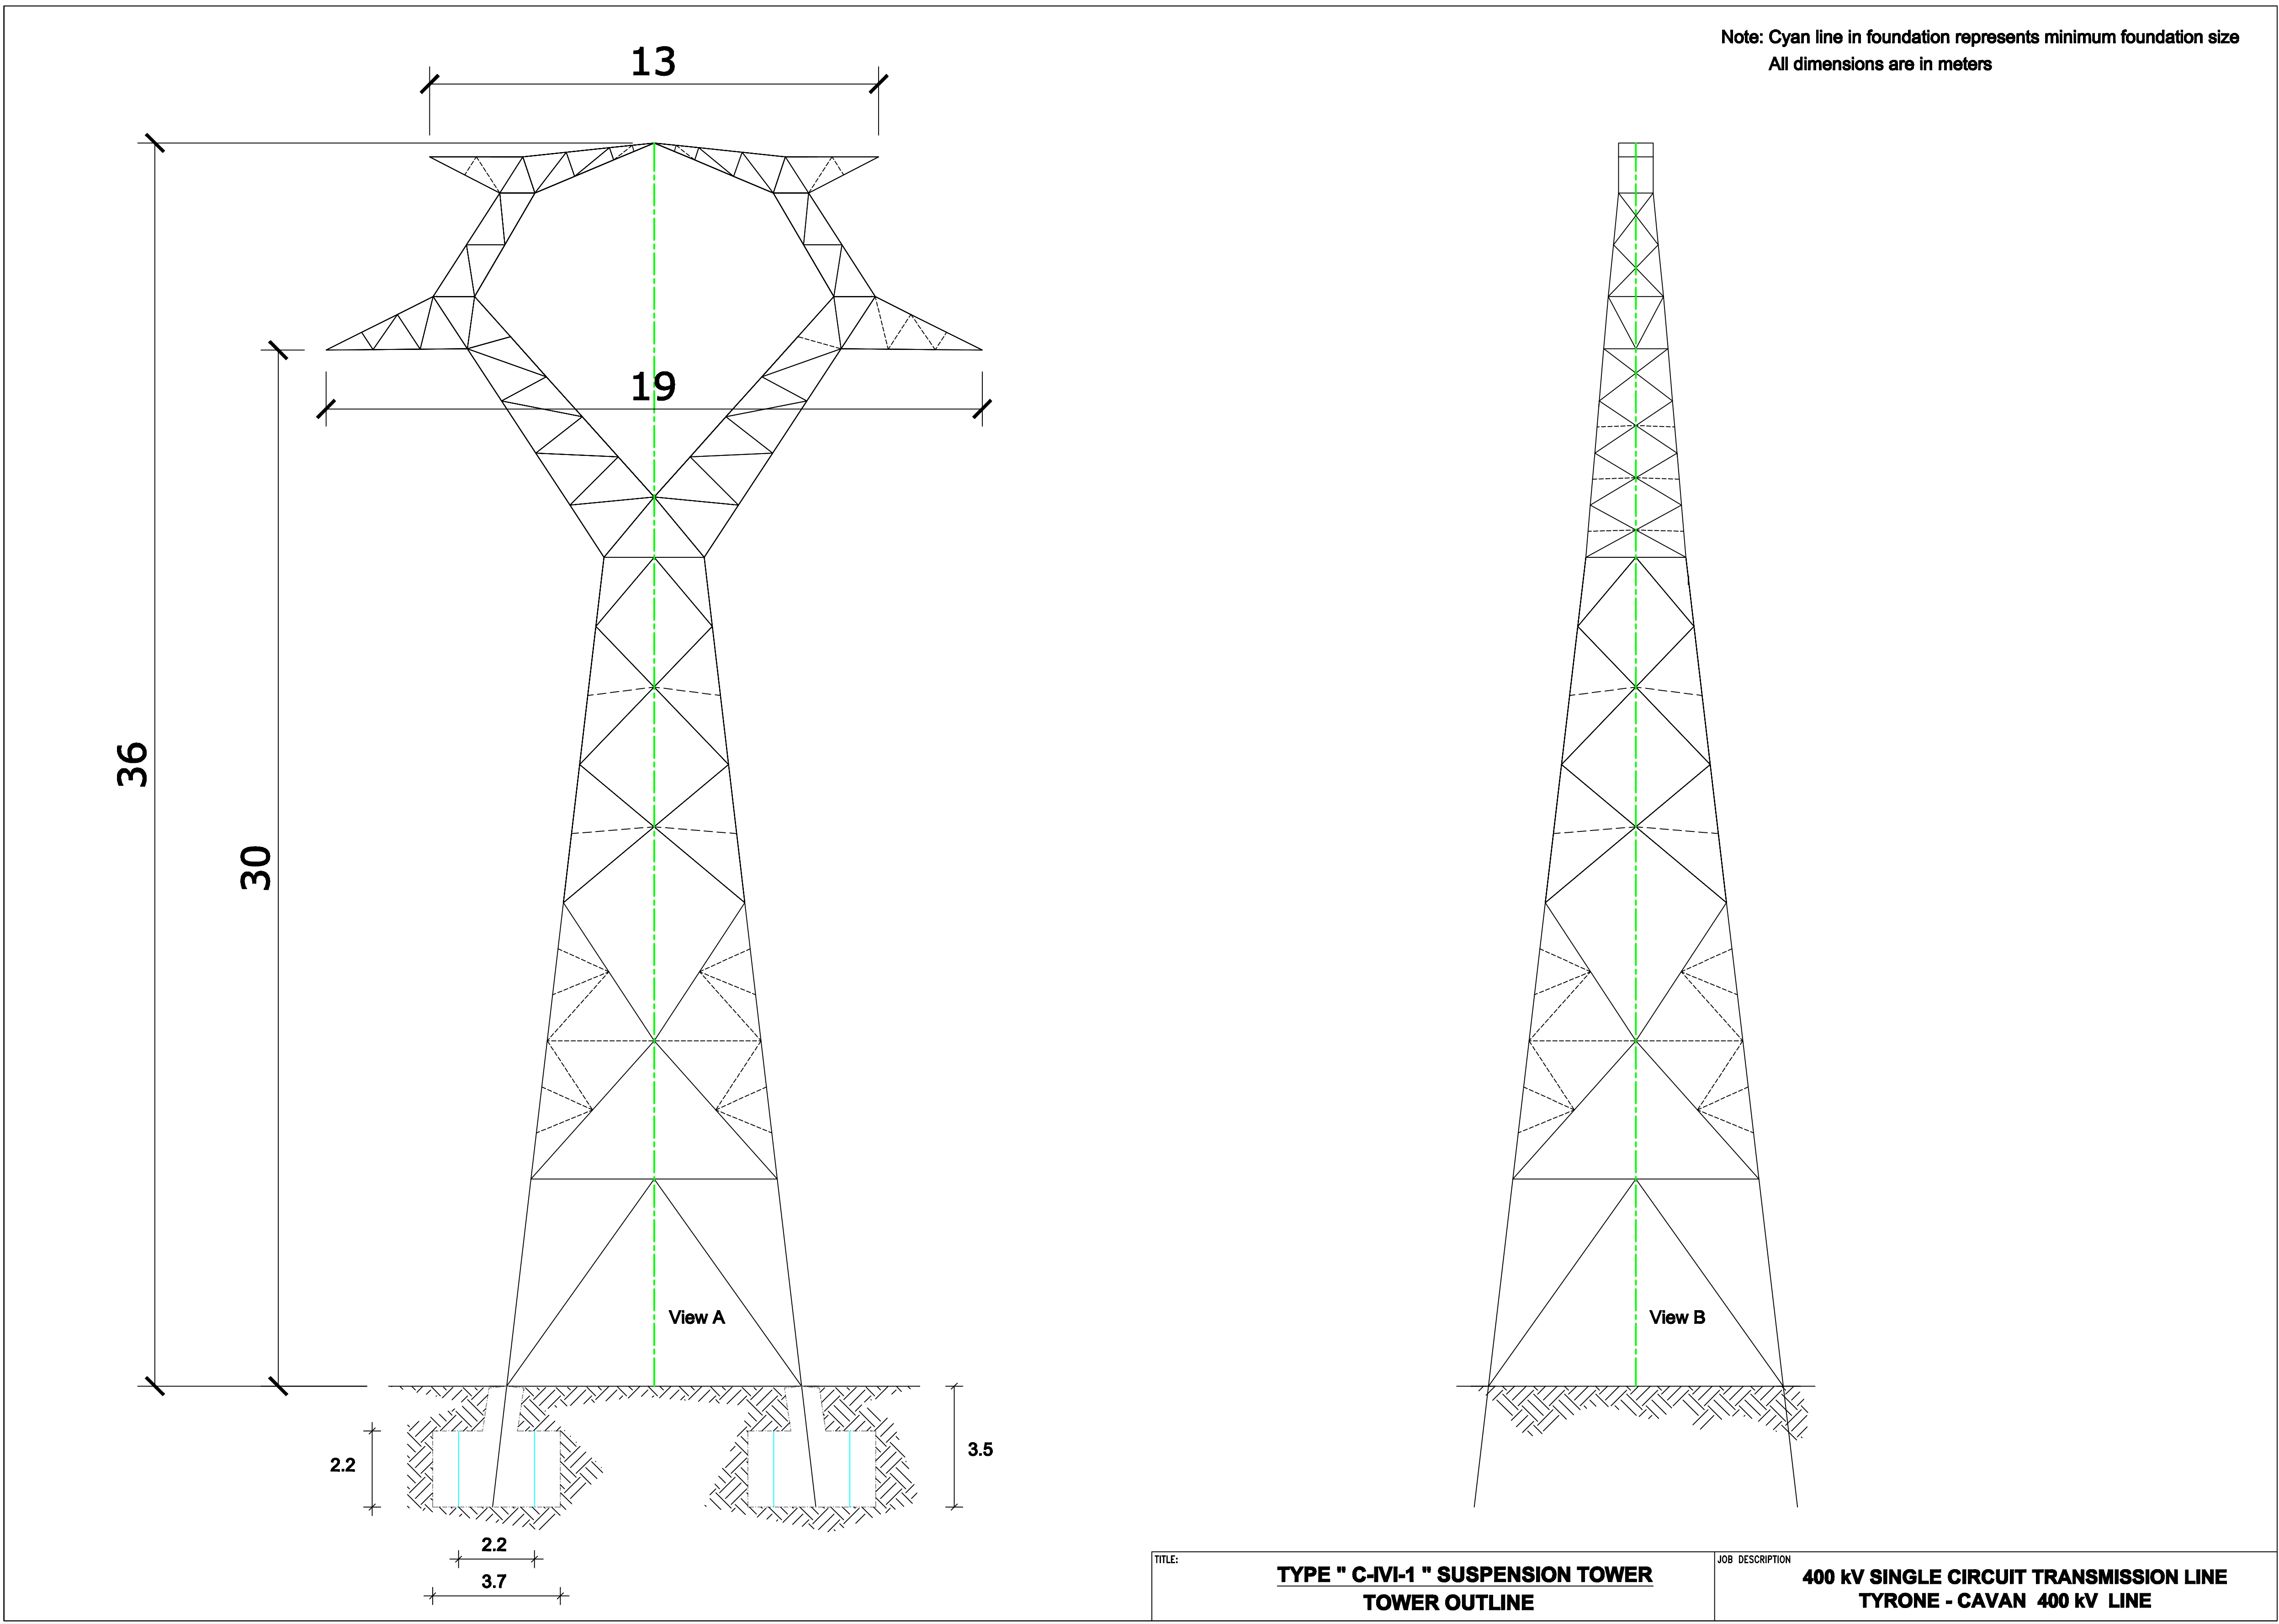


View 3: Not To Scale



View 4: Not To Scale

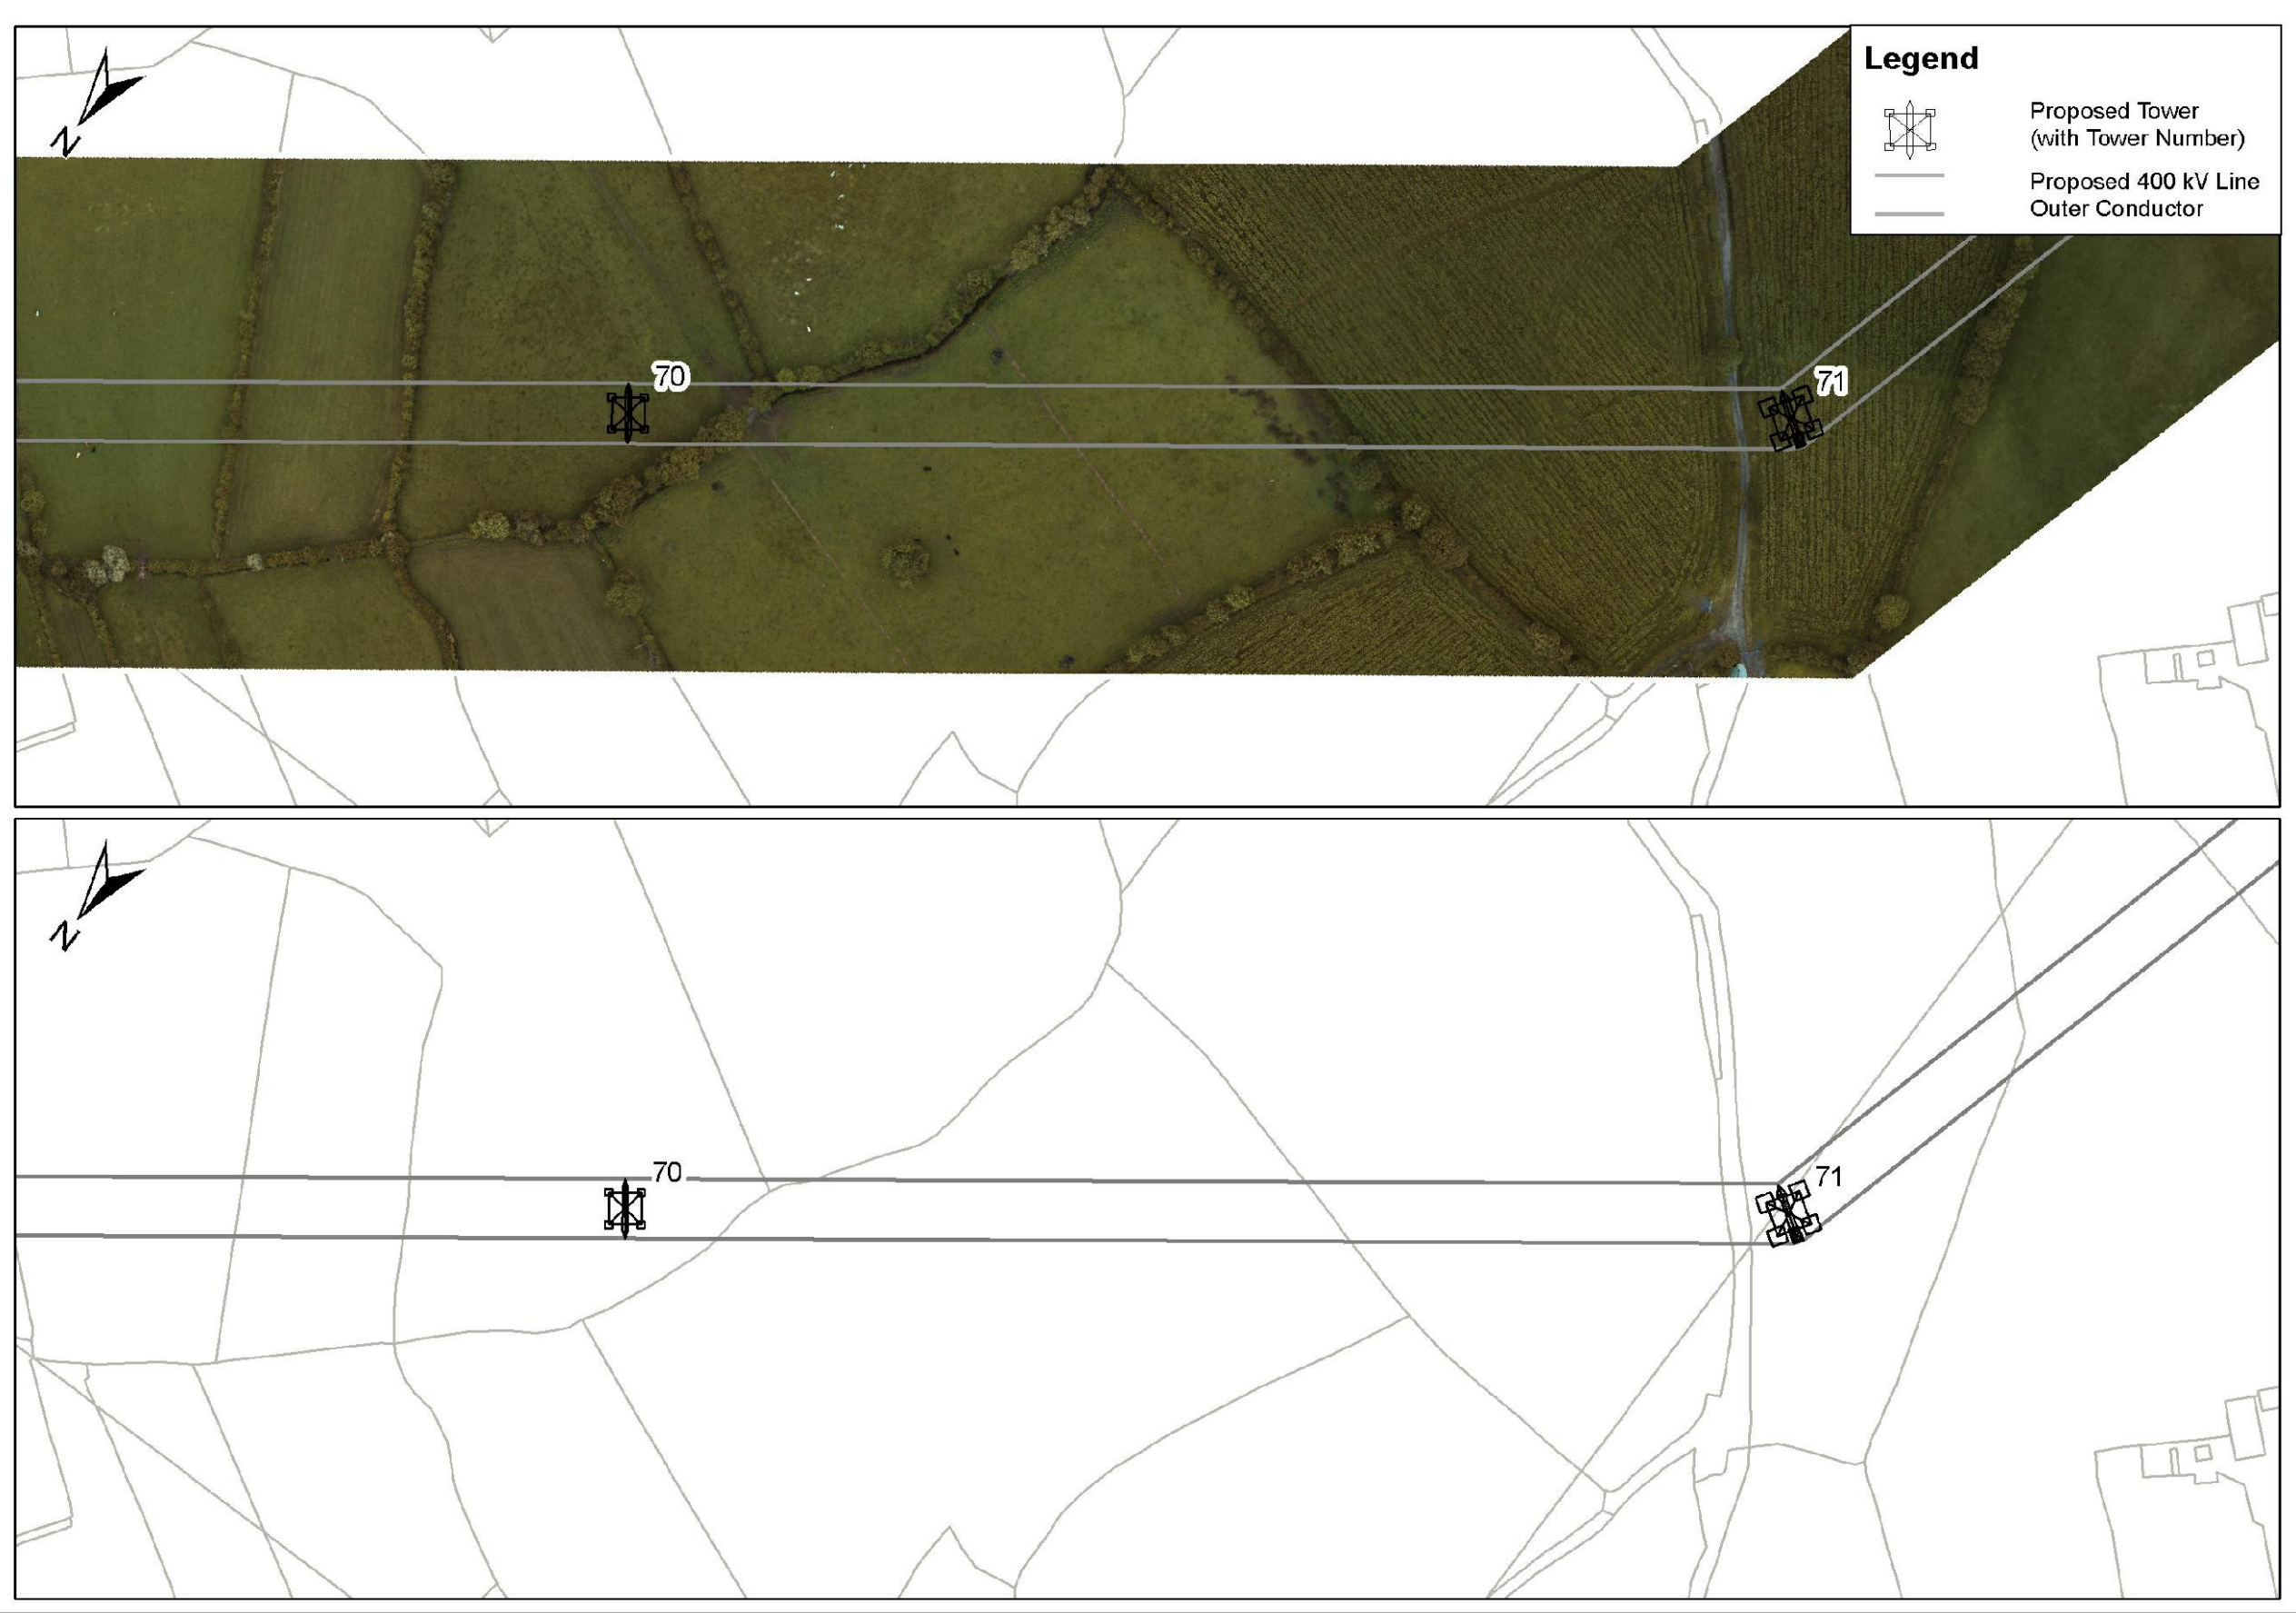

View 5: 1/500

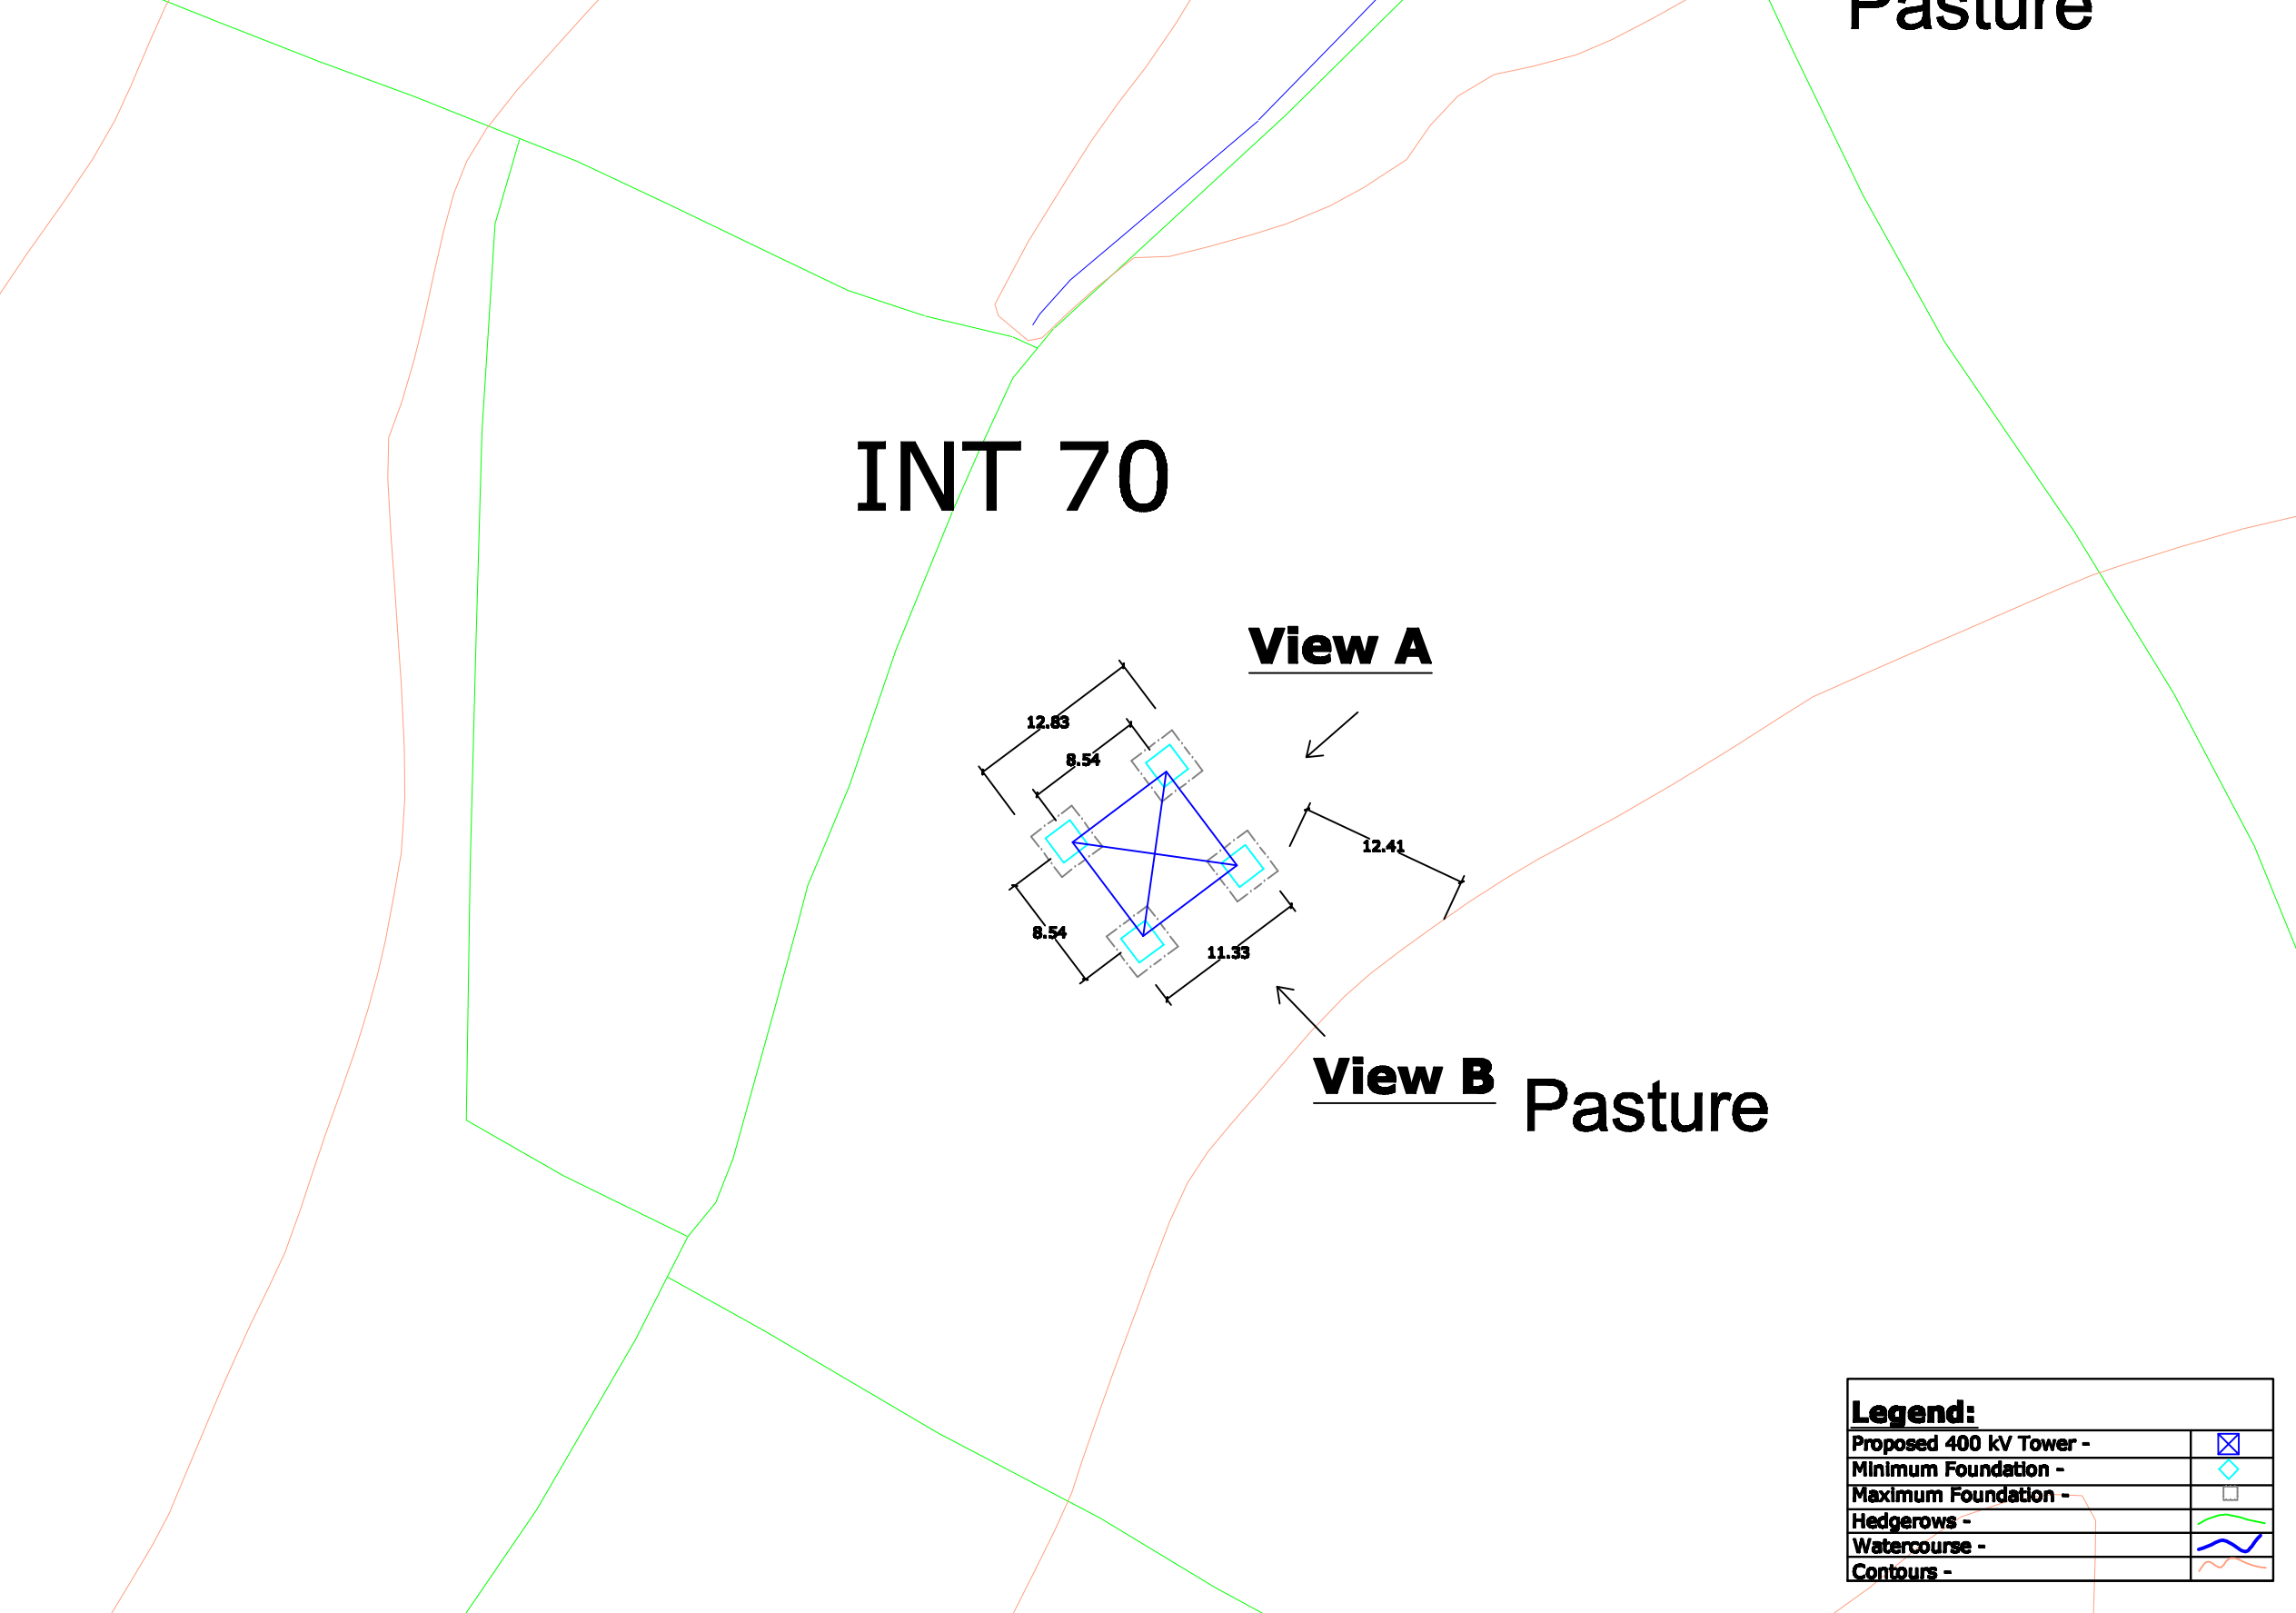

- View 1 - Site Location Map  
View 2 - Tower Drawing  
View 3 - Associated Works Drawing  
View 4 - Overhead Line Route Map  
View 5 - Tower & Foundation Layout

**Note:**  
All foundations and towers are square in plan.

0	00.00.00	ISSUED FOR --	AS	AS	AS	AS
REV.	DATE	REVISION DESCRIPTION	DRN	PROJ	VER	APP
PURPOSE OF ISSUE - PRELIMINARY UNLESS INDICATED						
TENDER <input type="checkbox"/> CLIENT <input type="checkbox"/> APPROVAL <input type="checkbox"/> CONSTRUCTION <input type="checkbox"/> AS-BUILT <input type="checkbox"/> REVISED <input type="checkbox"/>						
Client N.I.E.						
Project Tyrone - Cavan 400 kV Interconnector						
Contract						
Drawing Title Proposed 400 kV Line Structure Location No 70 Composite Drawing						
Production Unit High Voltage						
ESB Energy Innovation						
ESB Engineering Solutions, Stephen Court, 16-21 St. Stephen's Green, Dublin 2, Ireland. Tel: +353 (0)1 700 8000 Fax: +353 (0)1 700 7100 Email: <a href="mailto:marketing@esb.ie">marketing@esb.ie</a> Web: <a href="http://www.esb.ie">www.esb.ie</a> ESB Engineering Solutions is a trading name of ESB Engineering & Facility Management Limited. Registered Office as above. Registered in Ireland No. 102546						
DRWN	PROJ	ISSUED	CM	APPROVED	APPROVED	APPROVED
JW	JW	JW	JD	JD	JD	JD
CLIENT REP	102	102	AD	AD	AD	As Shown
DRAWING NUMBER PE687-D141-093-070-000						