



View 1
Not To
Scale

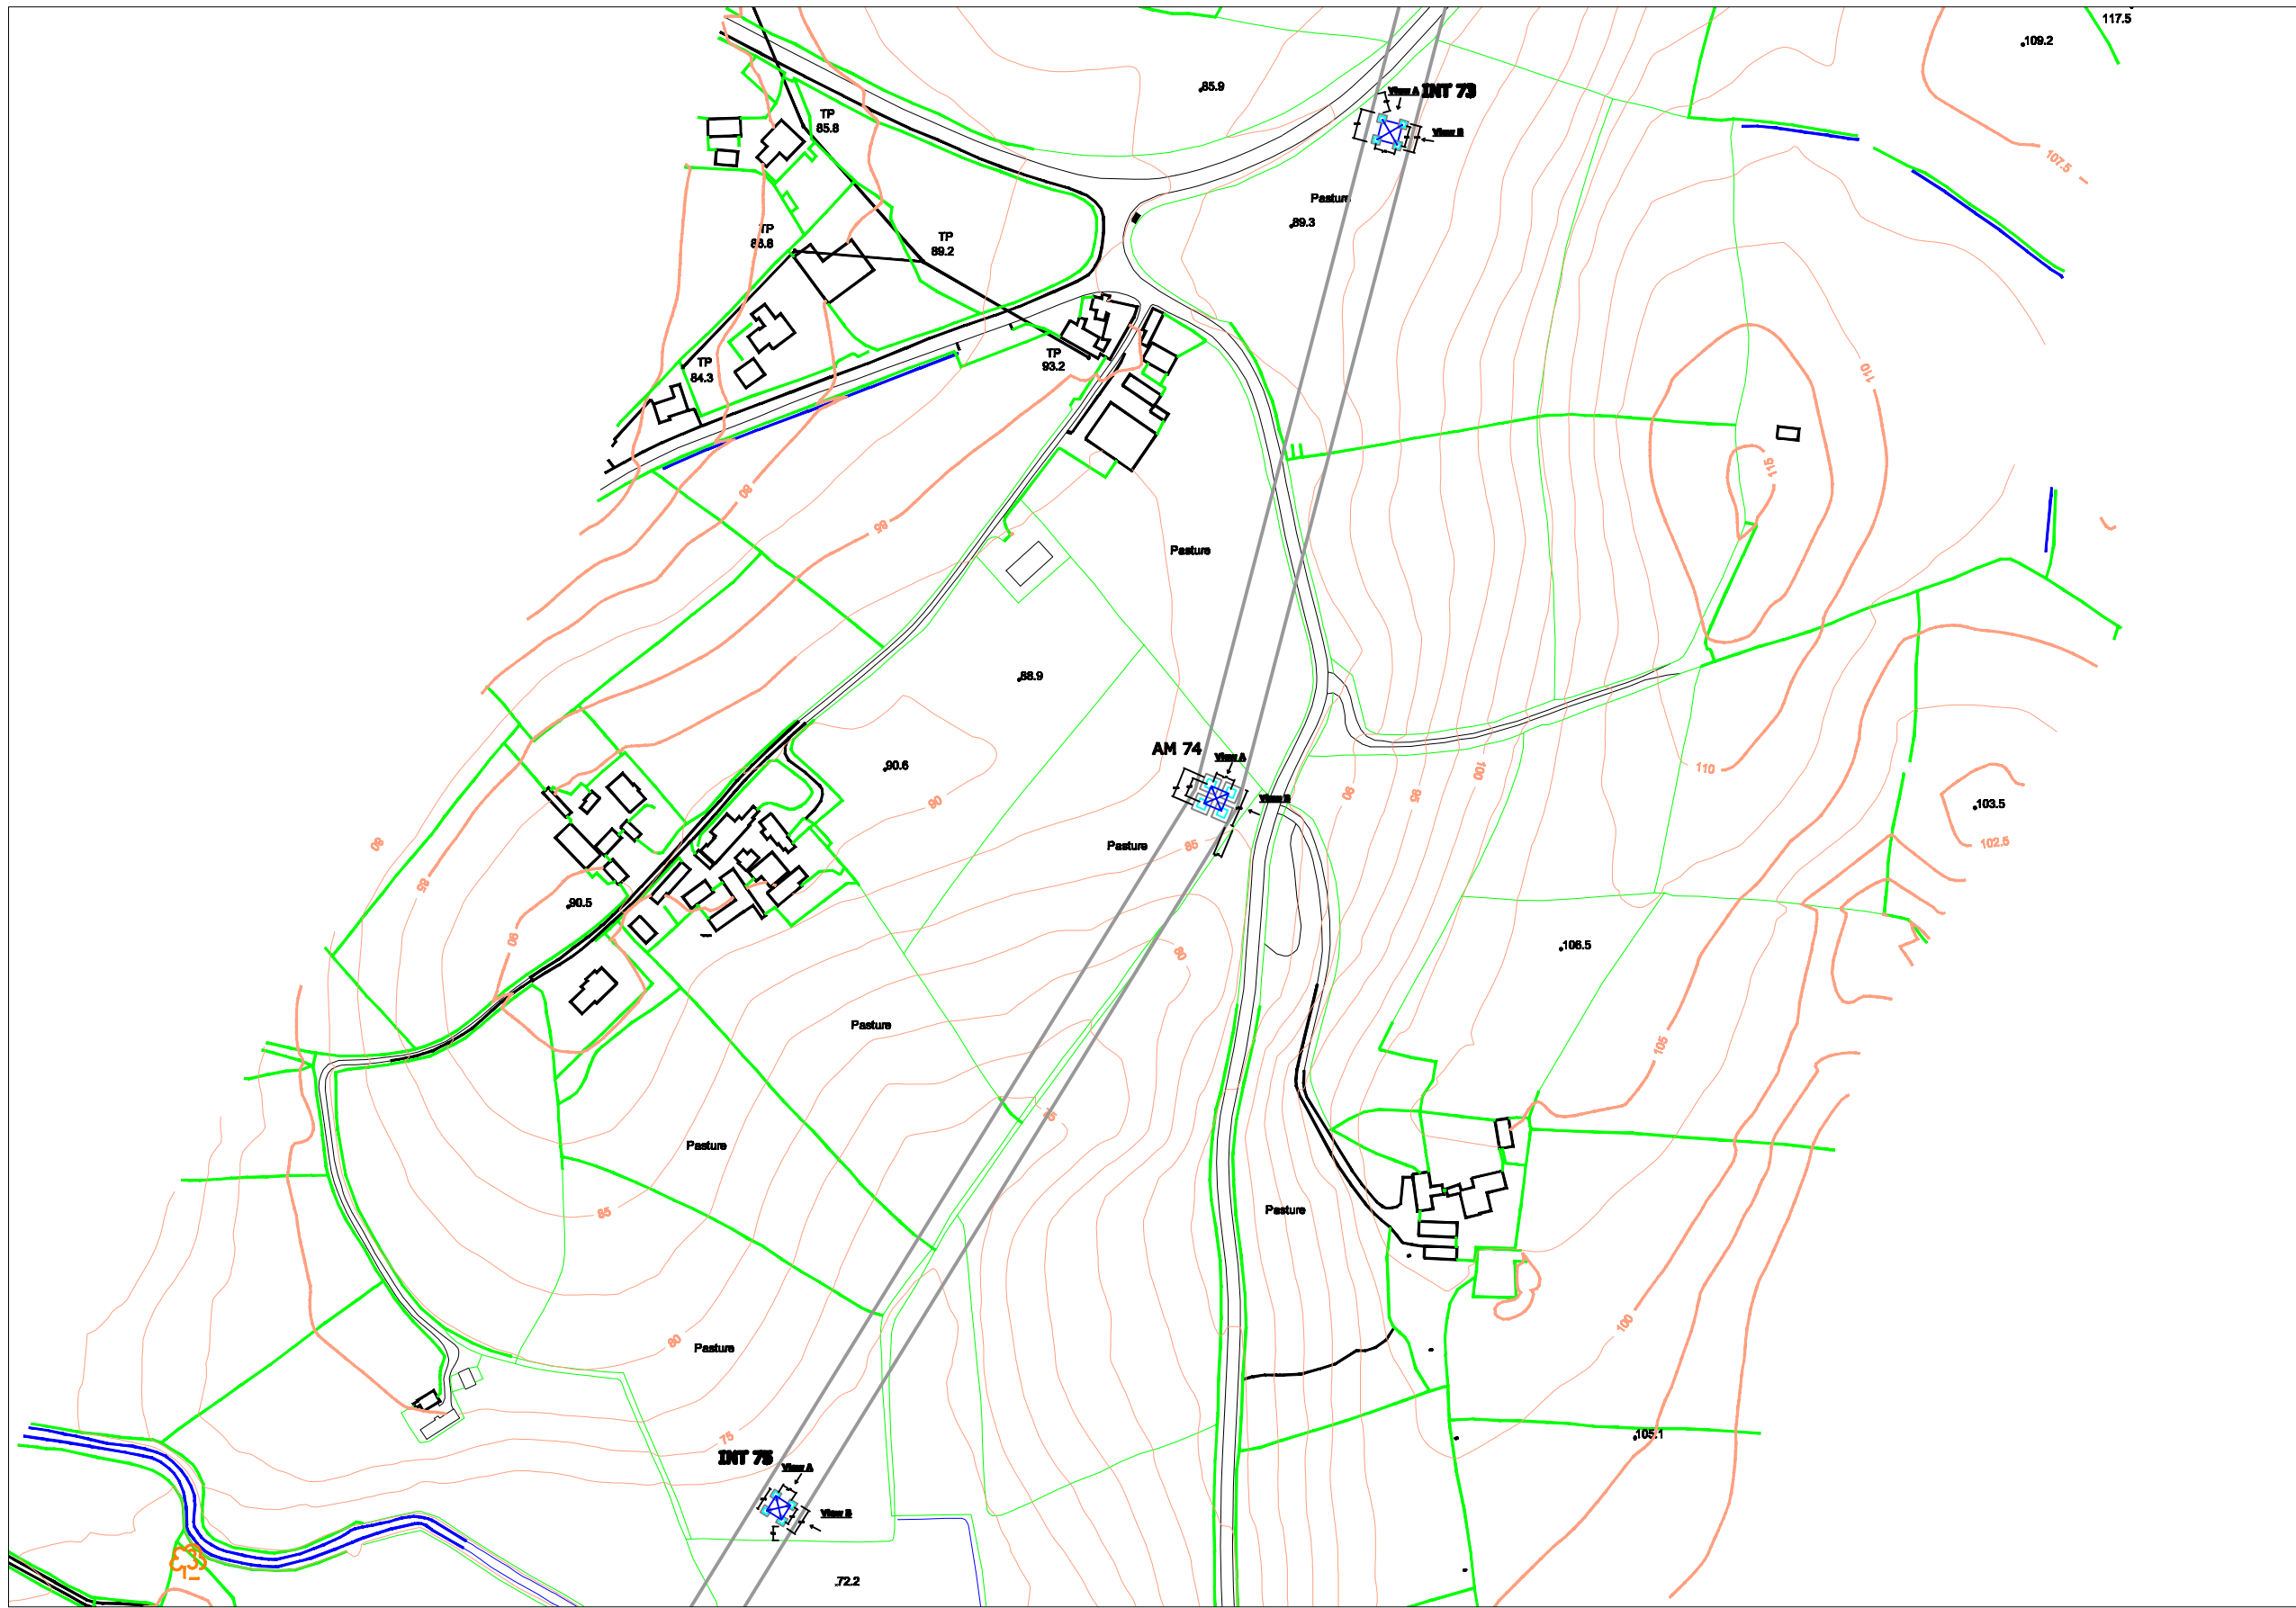

View 2: 1/100

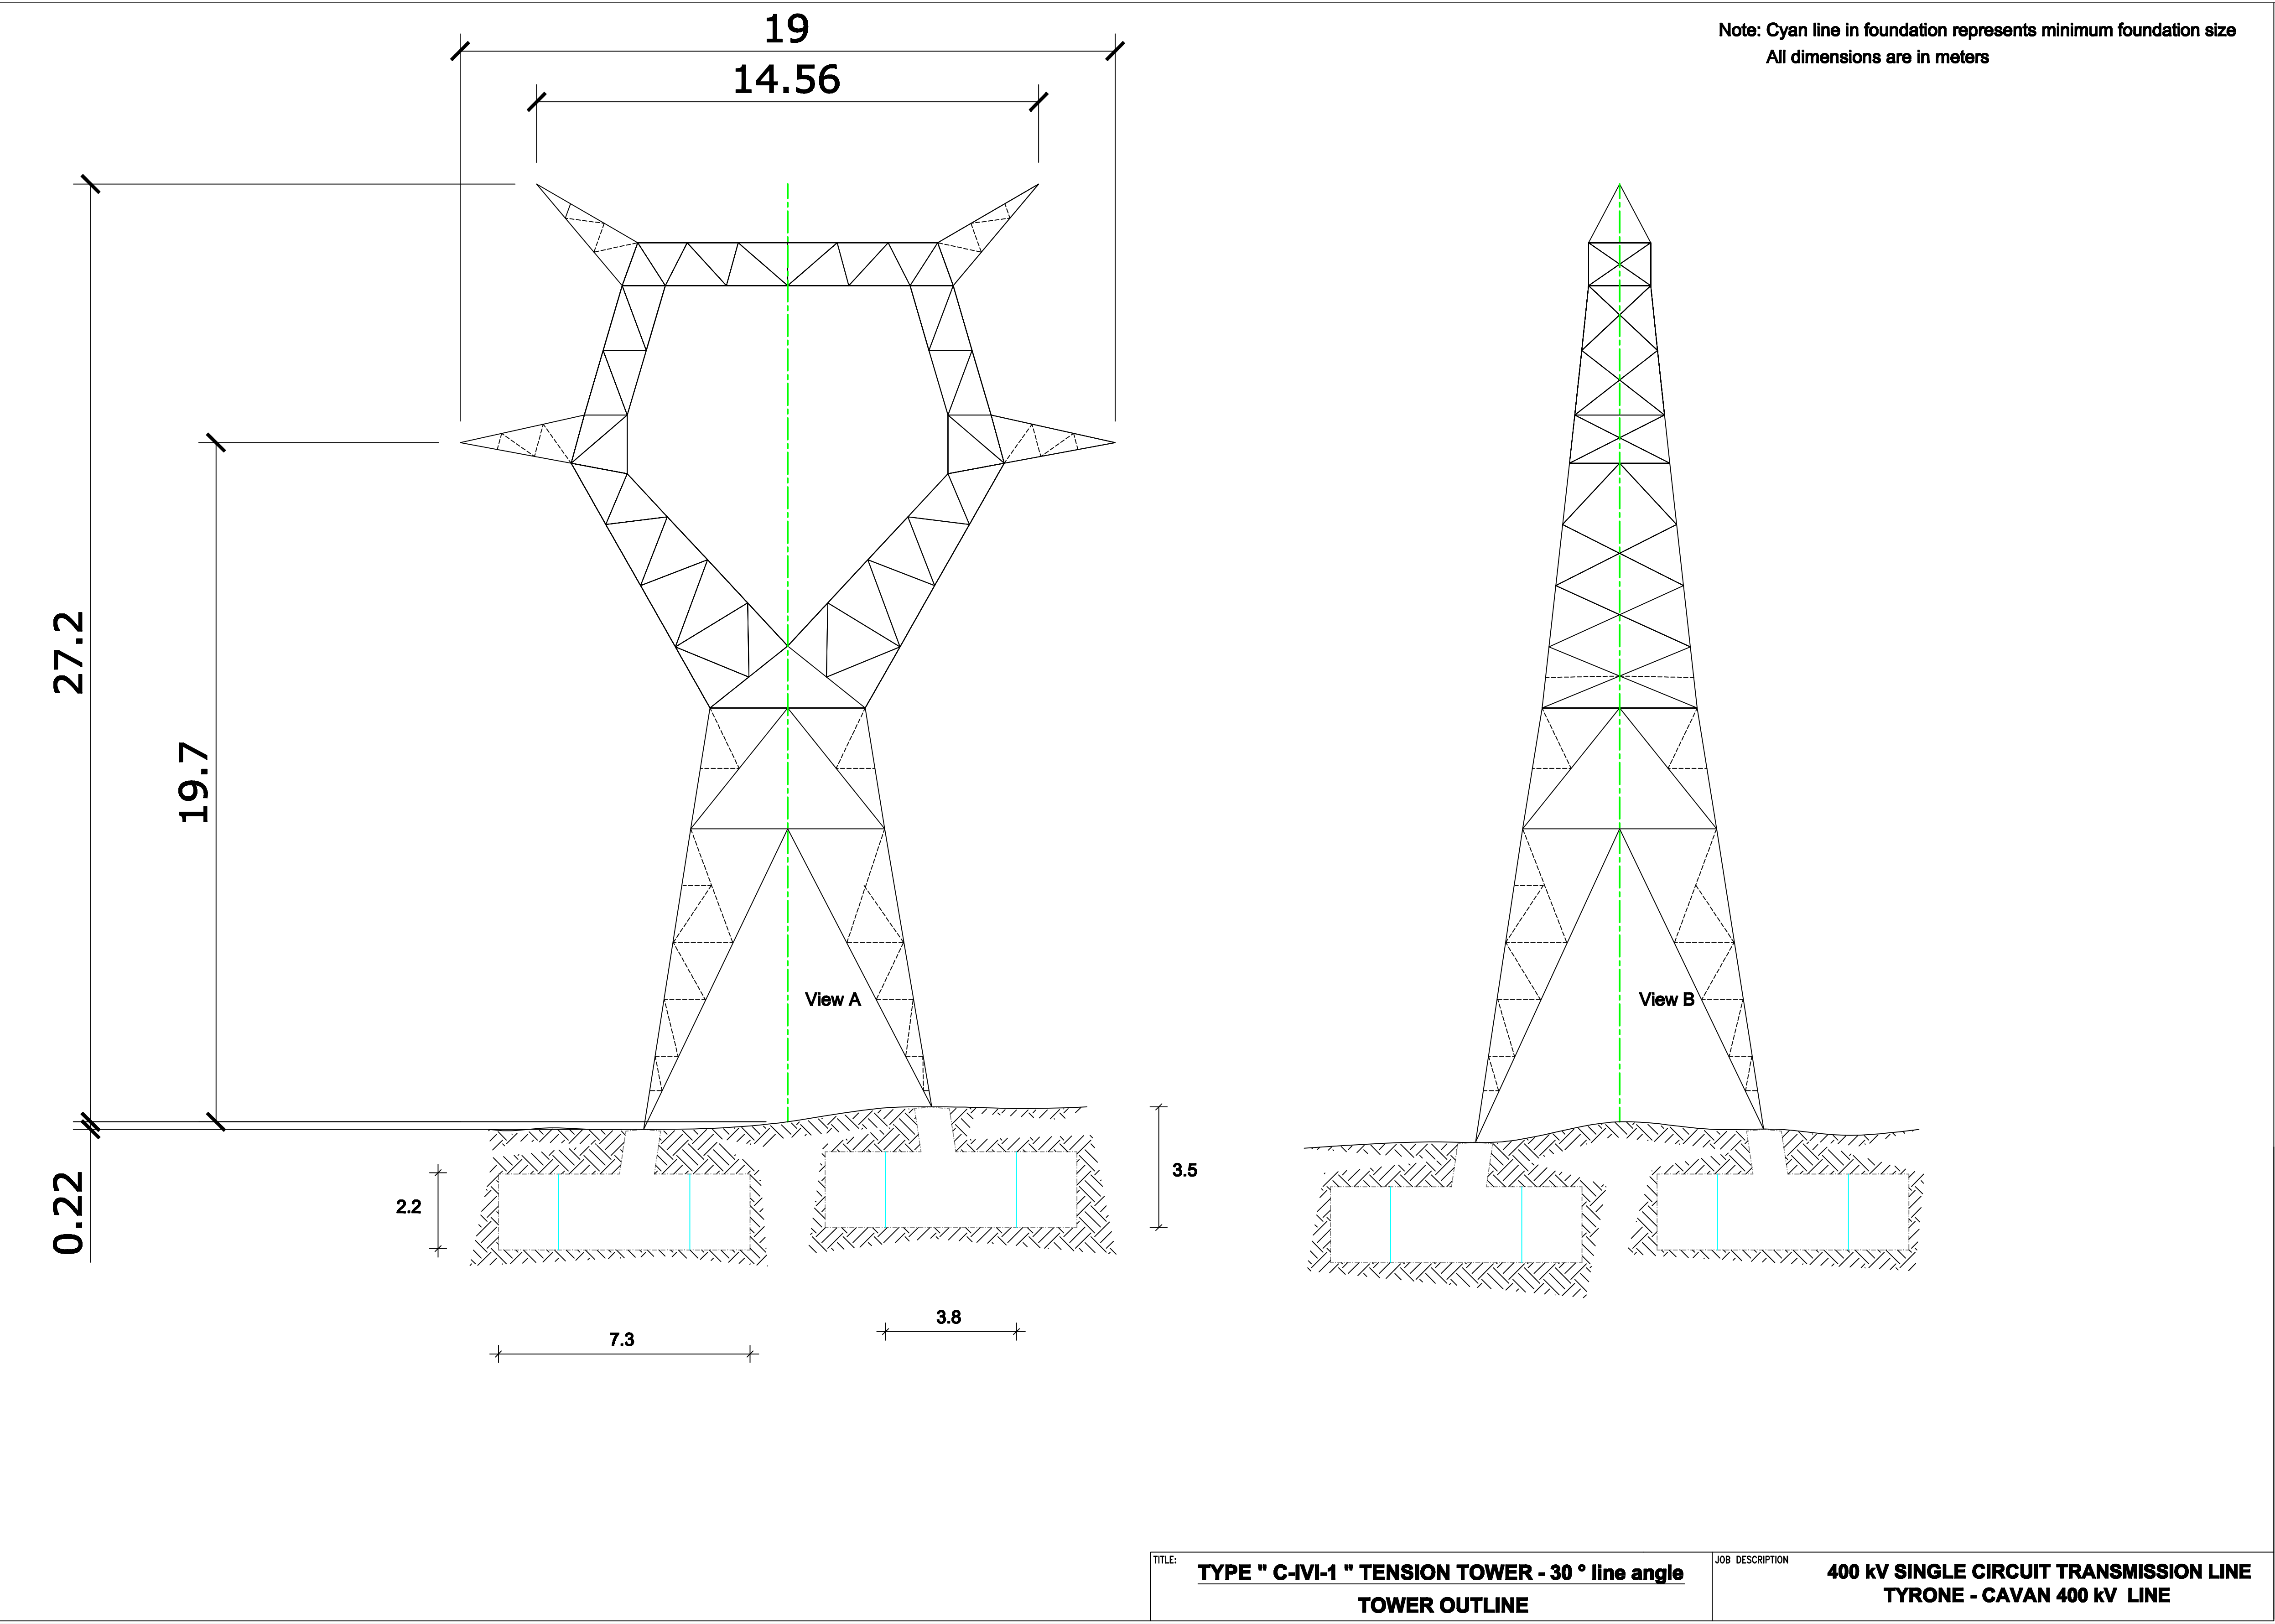


View 3: Not To Scale



View 4: Not To Scale



View 5: 1/500

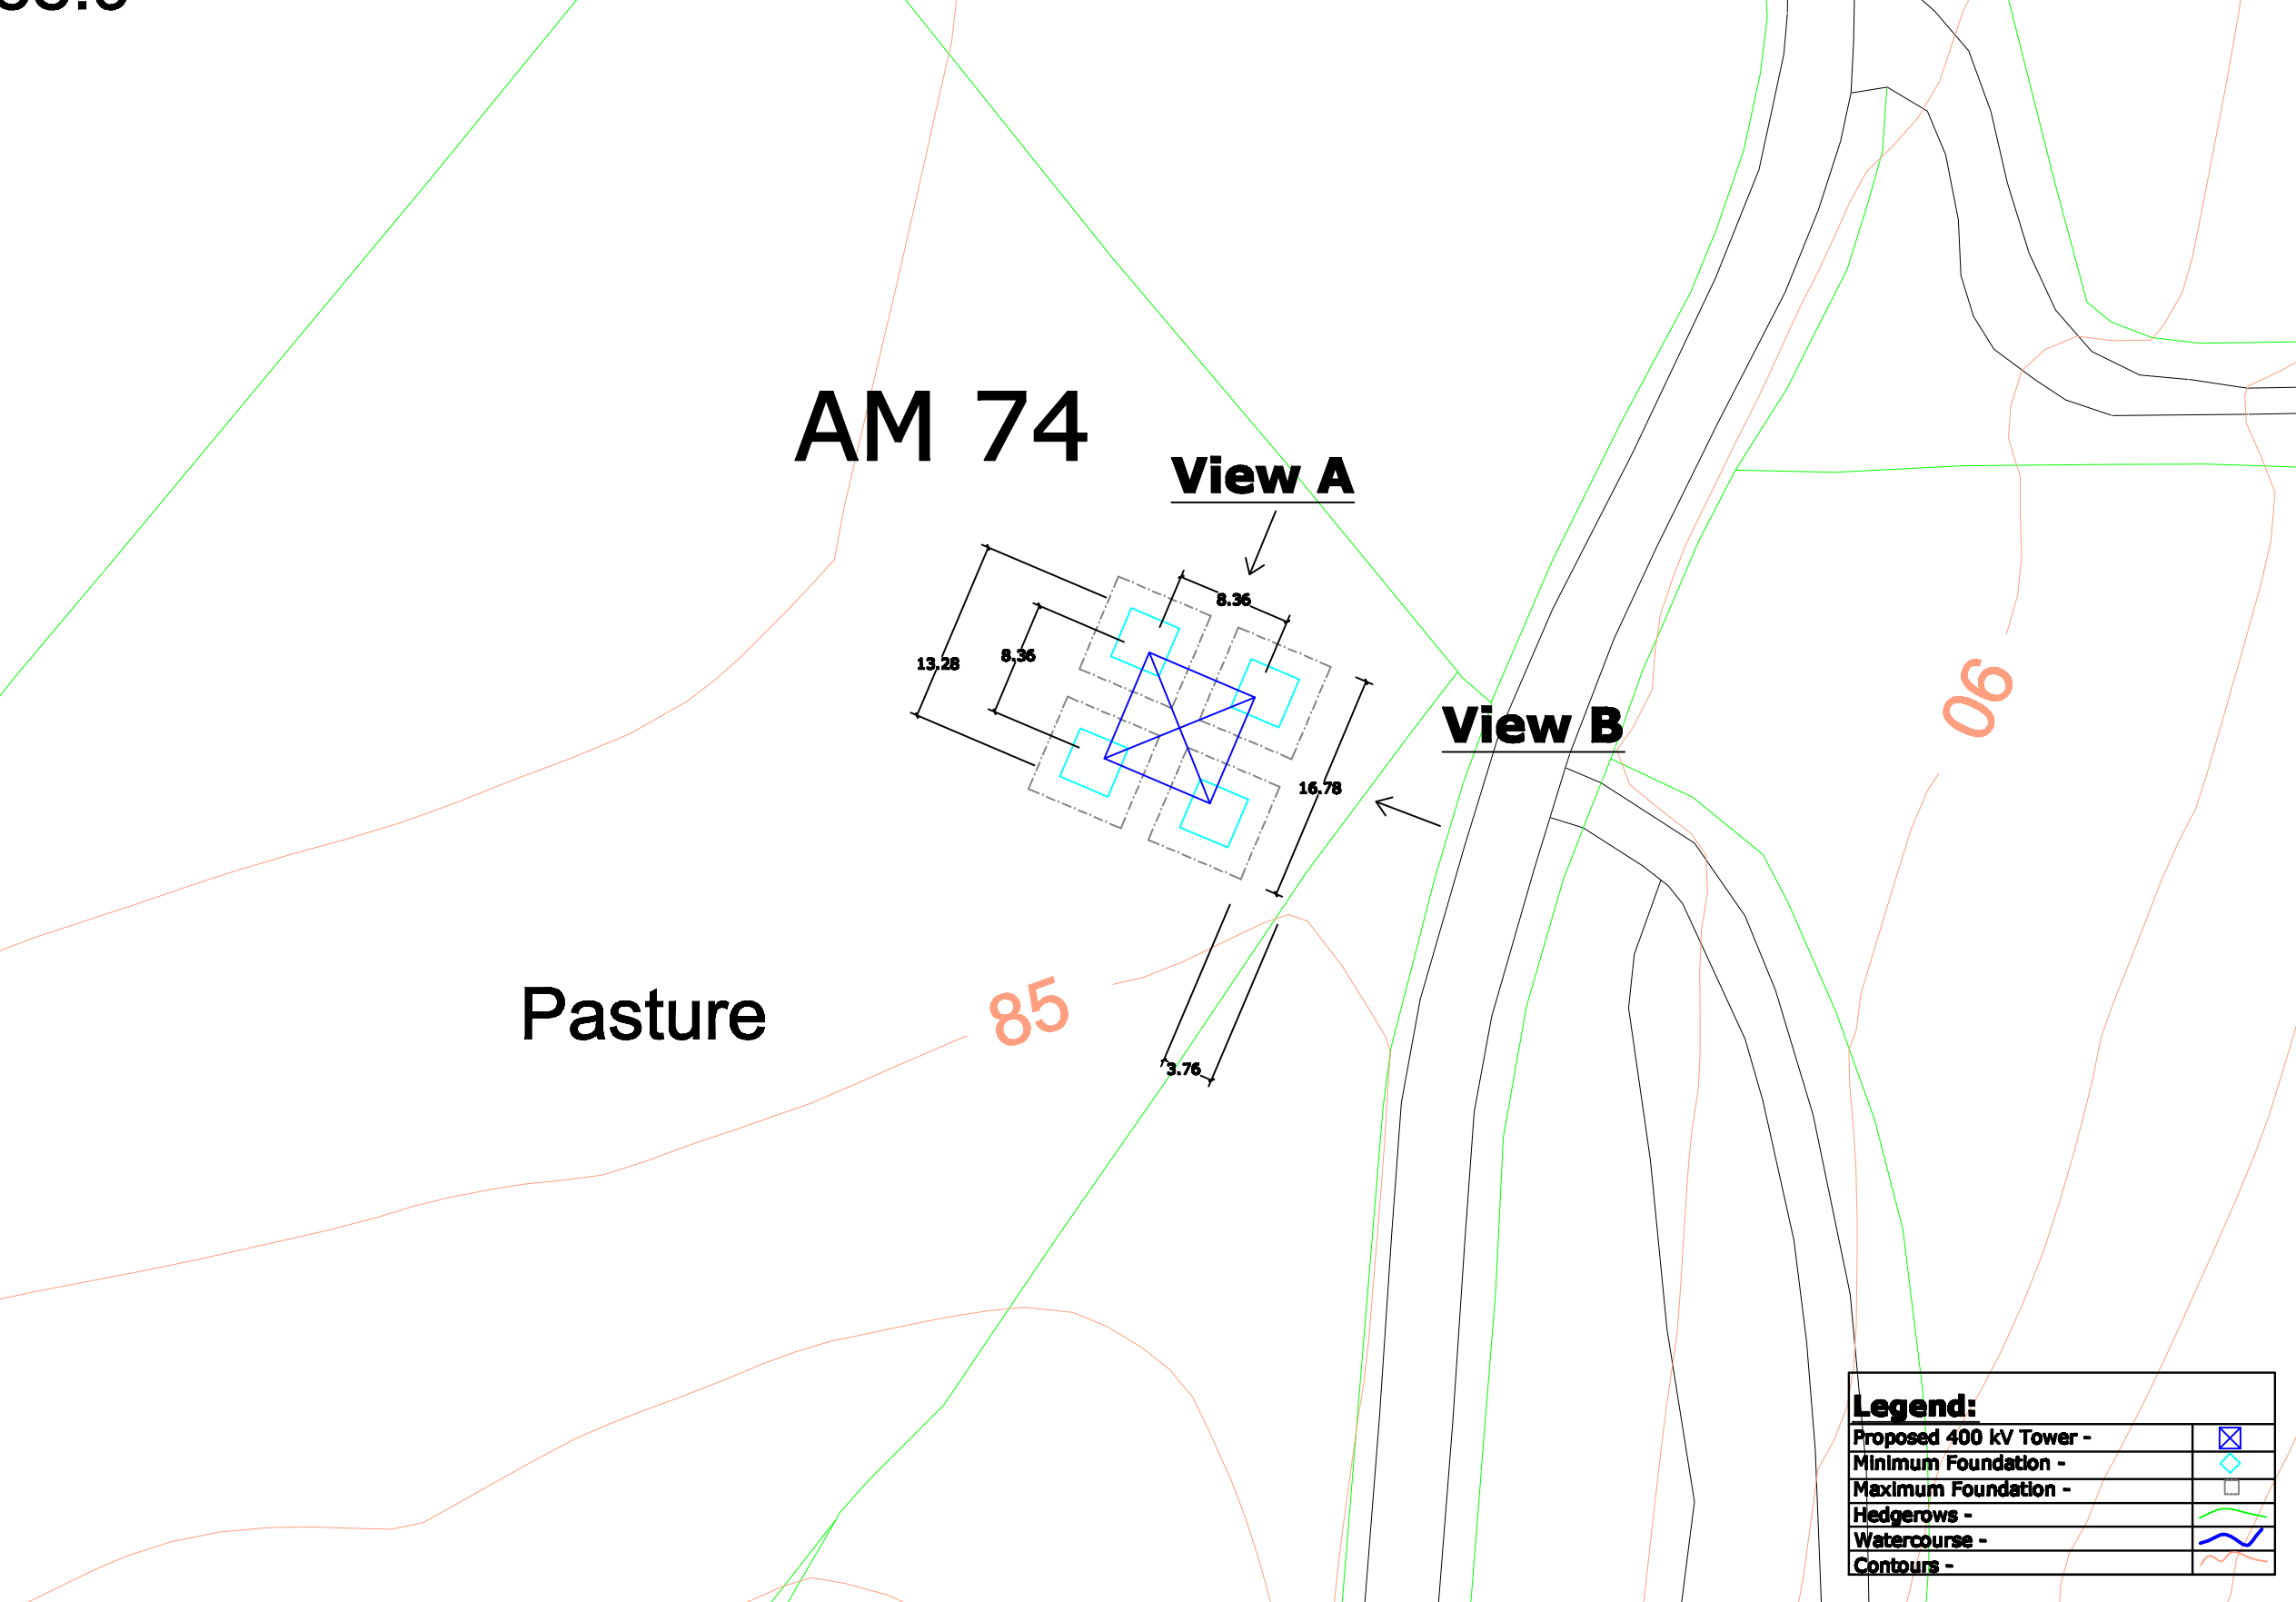

View 1 - Site Location Map
View 2 - Tower Drawing
View 3 - Associated Works Drawing
View 4 - Overhead Line Route Map
View 5 - Tower & Foundation Layout

Note:
All foundations and towers are square in plan.

REV.	DATE	ISSUED FOR	REVISION DESCRIPTION	DRN	PROJ	VER	APP
0	00.00.00	ISSUED FOR	PURPOSE OF ISSUE - PRELIMINARY UNLESS INDICATED				
Client: N.I.E.							
Project: Tyrone - Cavan 400 kV Interconnector							
Contract:							
Drawing Title: Proposed 400 kV Line Structure Location No 74 Composite Drawing							
Production Unit: High Voltage							
ES&I Energy Innovation							
ES&I Engineering Solutions, Stephen Court, 16-21 St. Stephen's Green, Dublin 2, Ireland. Tel: +353 (0)1 700 8000 Fax: +353 (0)1 700 7100 Email: marketing@es-i.ie Web: www.es-i.ie							
ES&I Engineering Solutions is a trading name of ES&I Engineering & Facility Management Limited. Registered Office as above. Registered in Ireland No. 110246.							
DRN	PROJ	VER	CM	JD	APP	APPROVED	
JW	JW					102	AD
DRAWING NUMBER: PE687-D141-093-074-000							REV: As Shown