



View 1  
Not To  
Scale

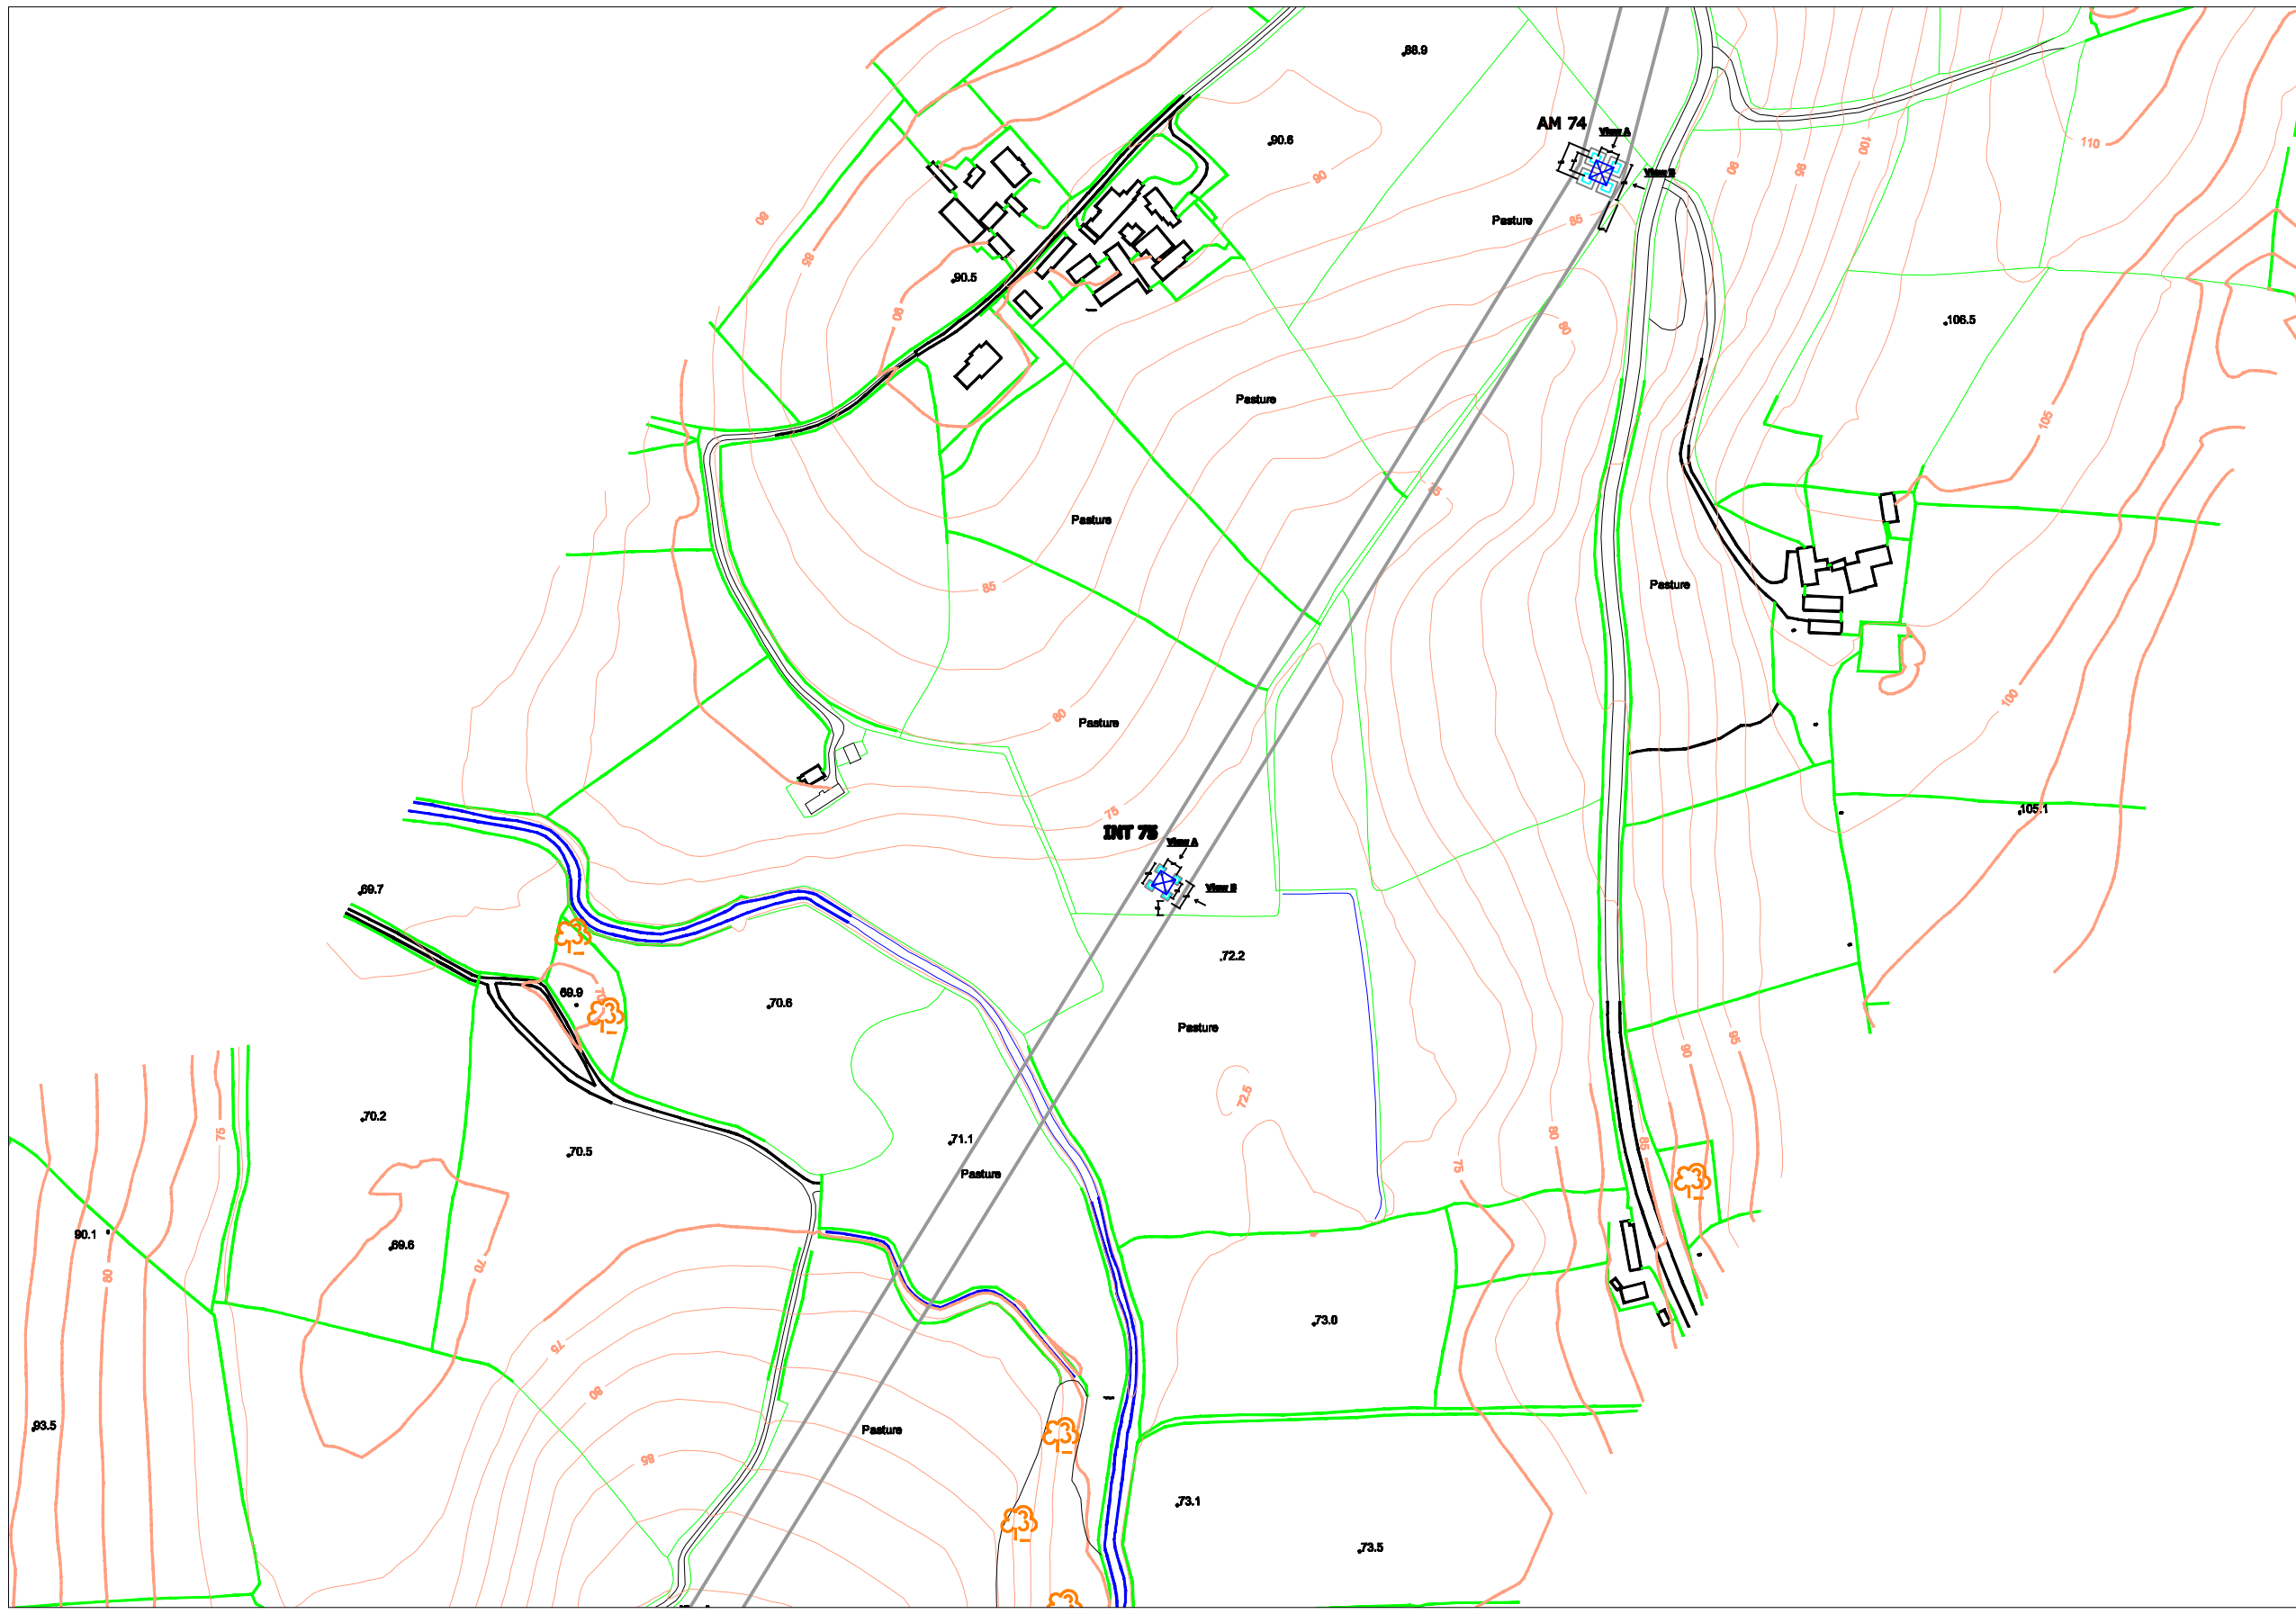

View 2: 1/100

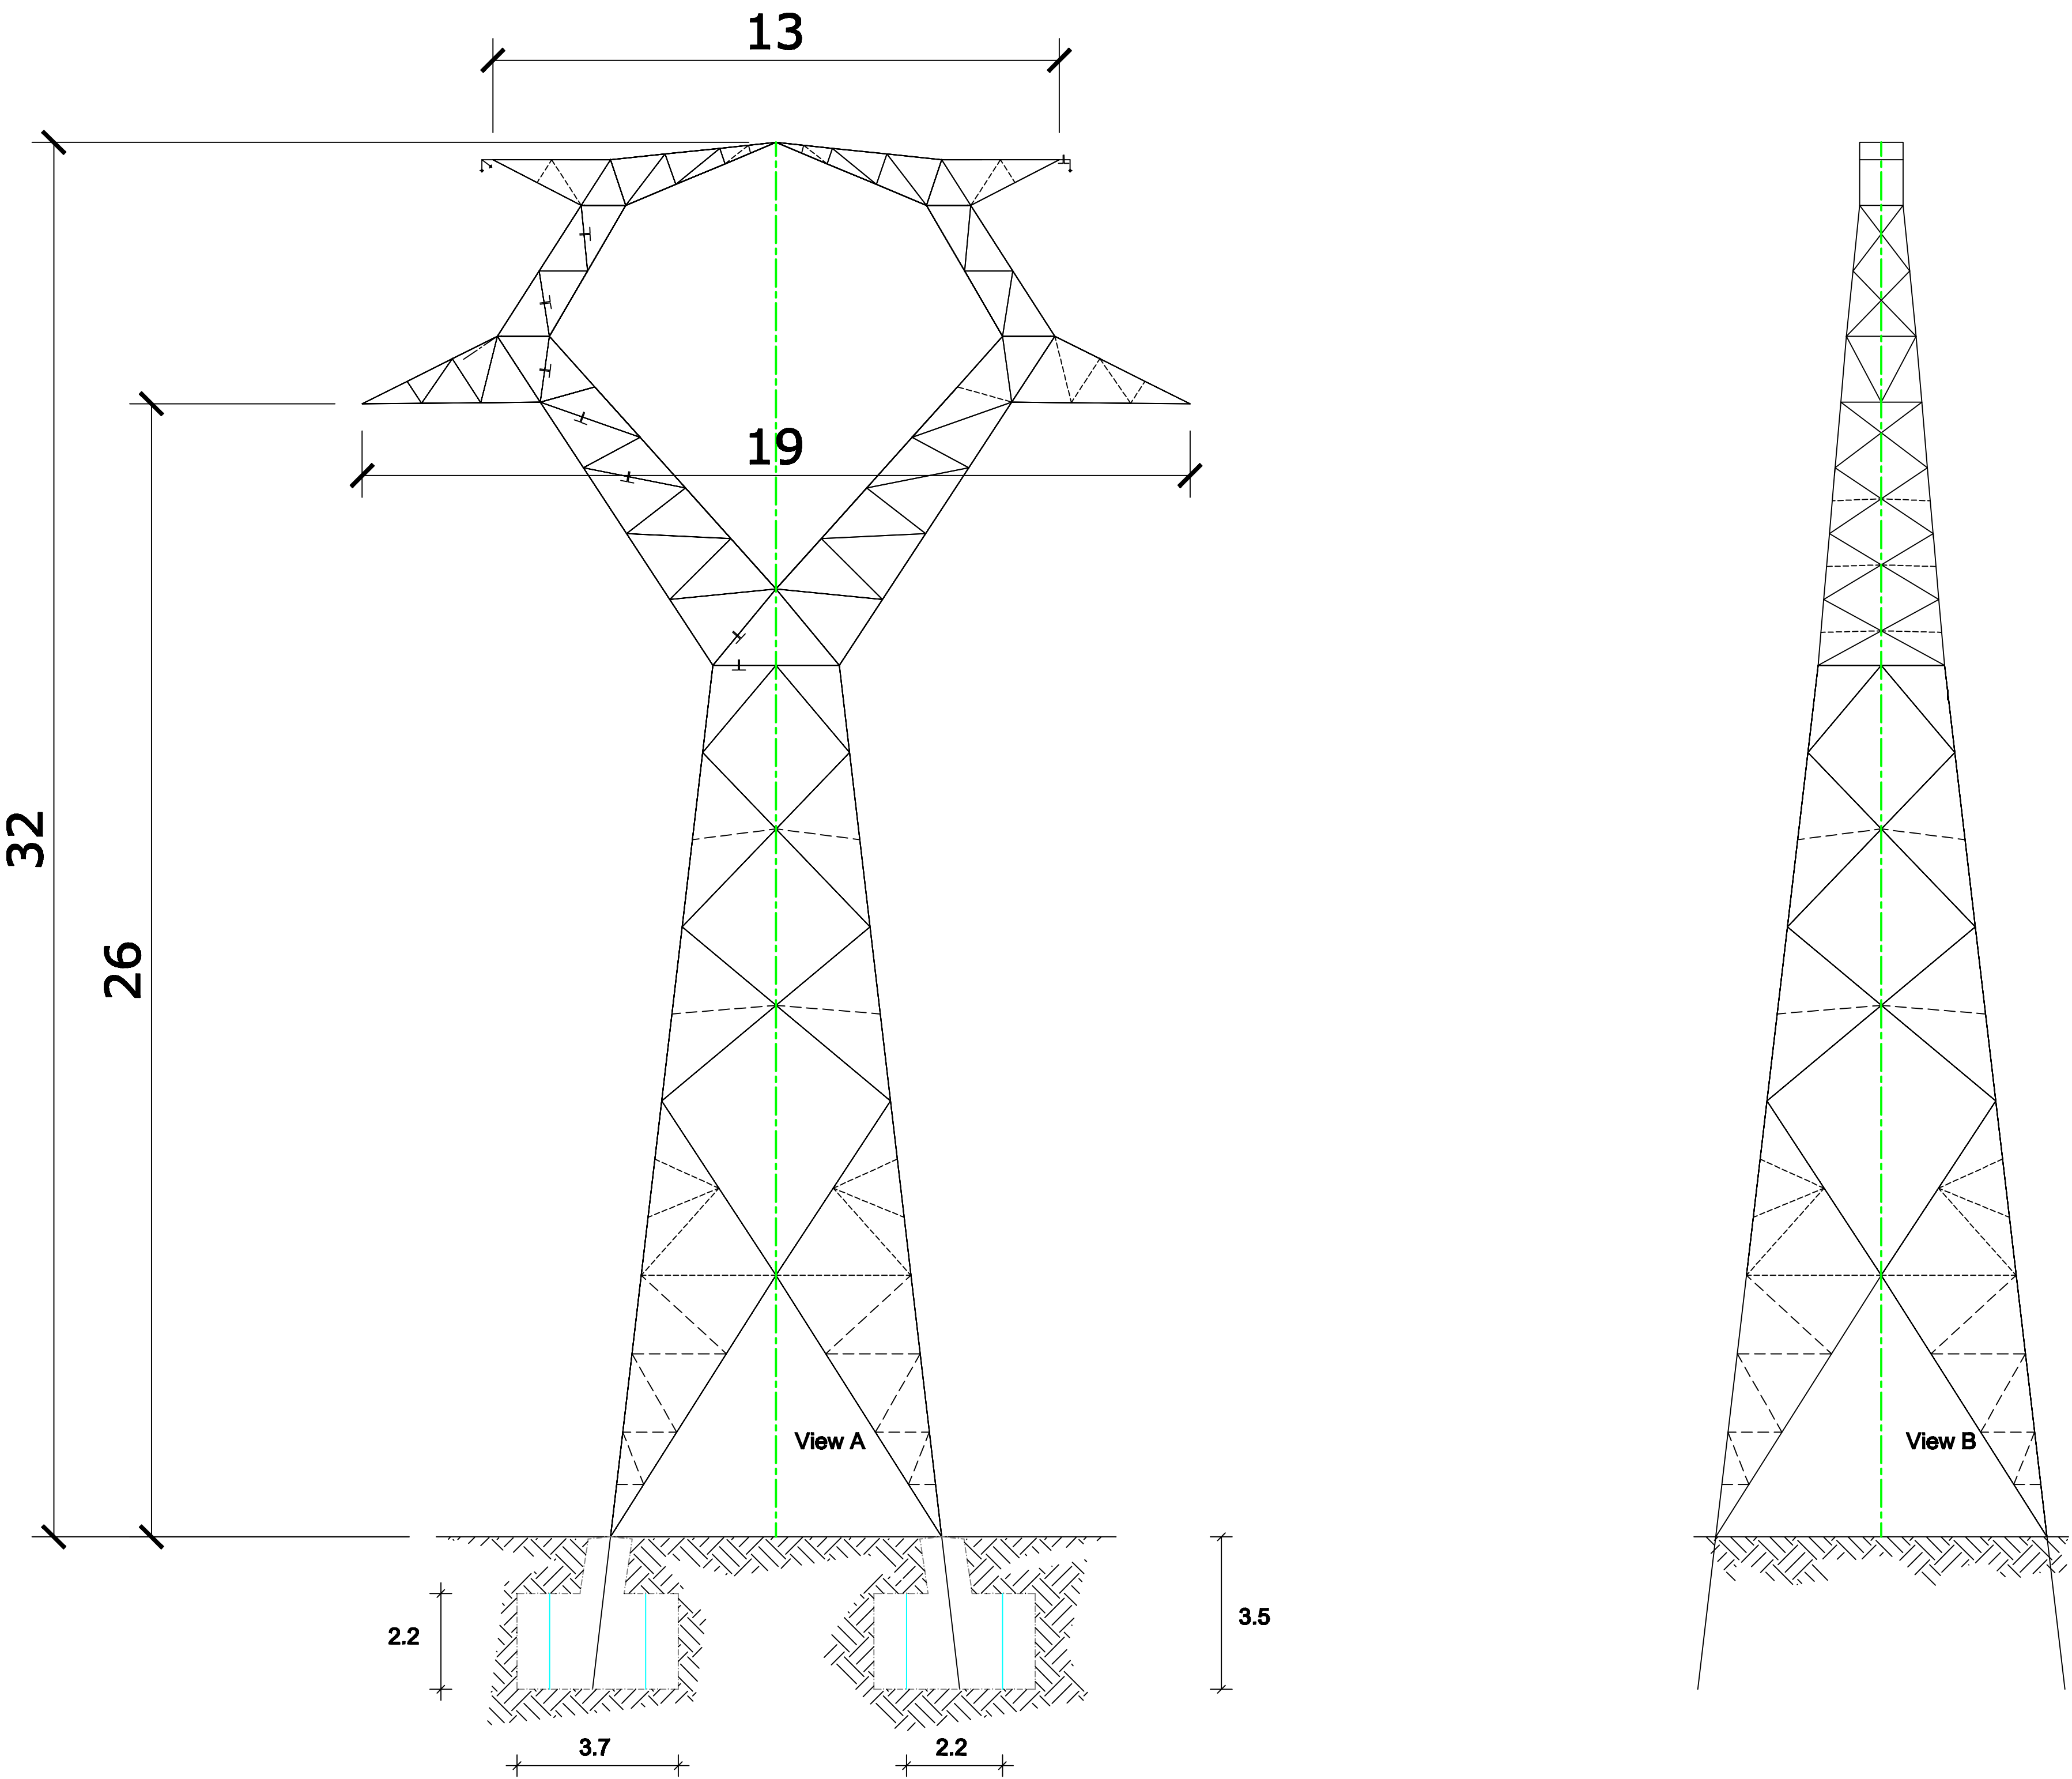

Note: Cyan line in foundation represents minimum foundation size  
All dimensions are in meters

TITLE: TYPE " C-IV-1 " SUSPENSION TOWER  
TOWER OUTLINE  
JOB DESCRIPTION: 400 kV SINGLE CIRCUIT TRANSMISSION LINE  
TYRONE - CAVAN 400 kV LINE


View 3: Not To Scale



View 4: Not To Scale




View 5: 1/500

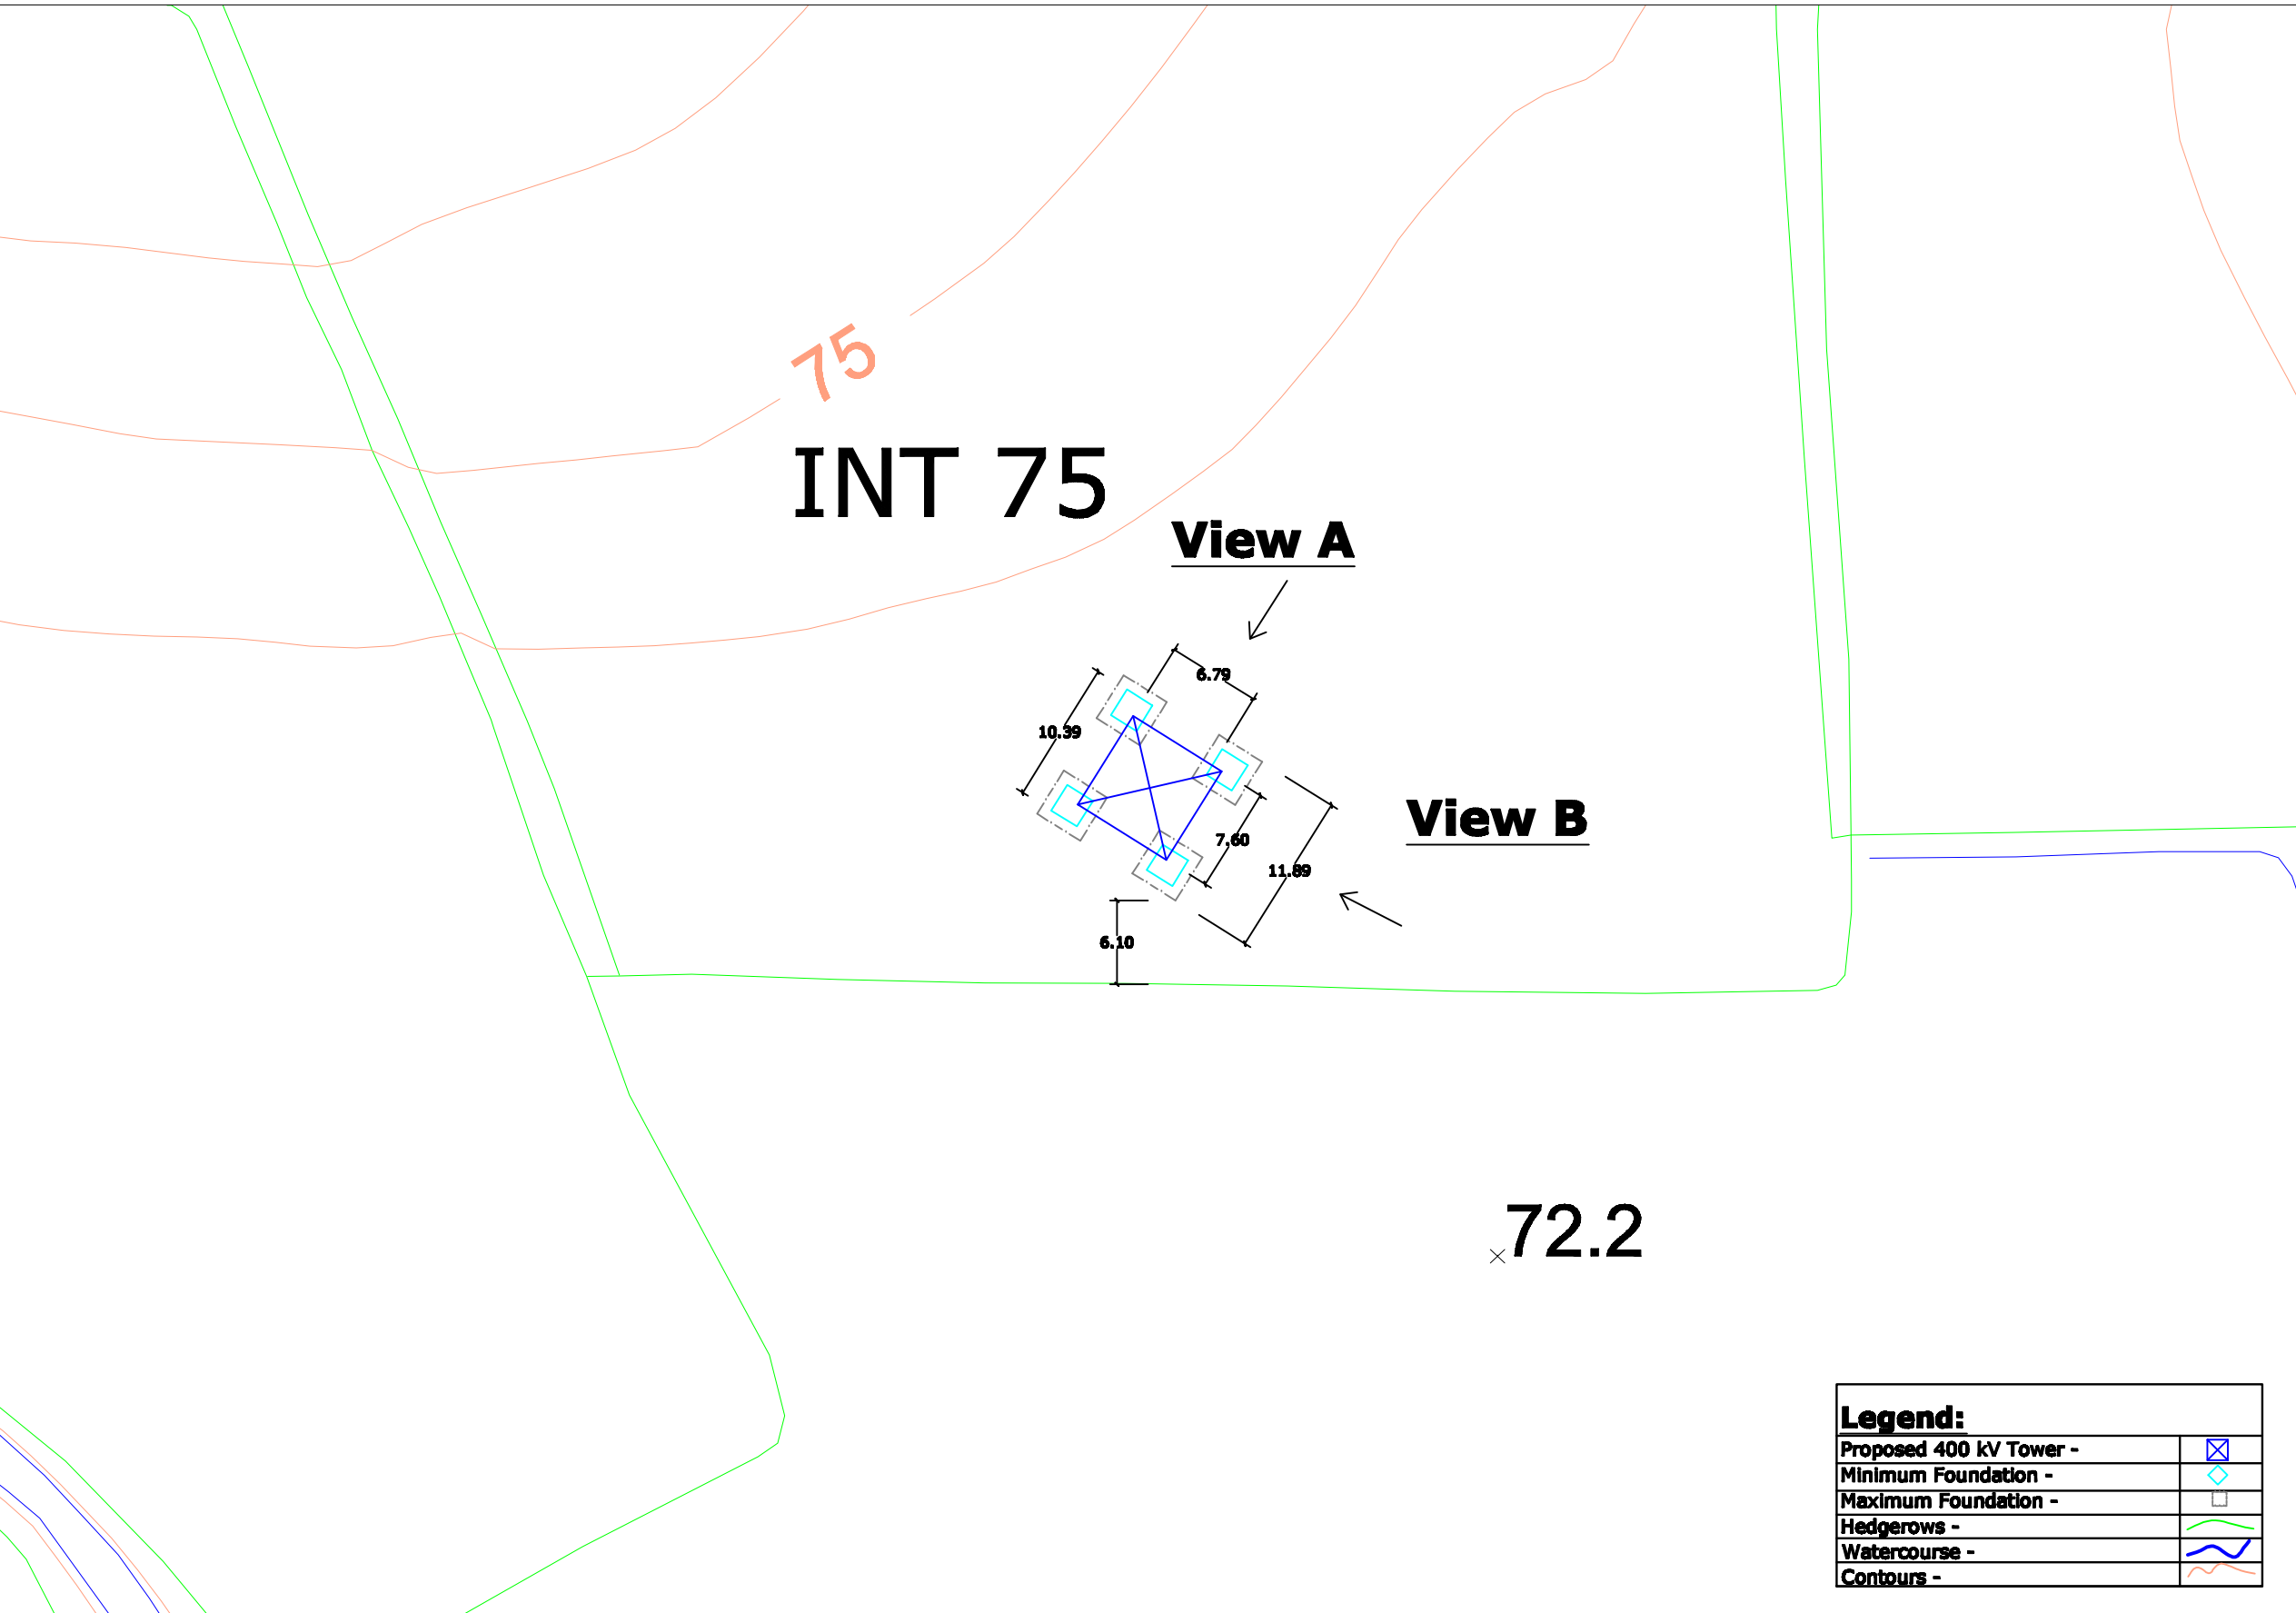

View 1 - Site Location Map  
View 2 - Tower Drawing  
View 3 - Associated Works Drawing  
View 4 - Overhead Line Route Map  
View 5 - Tower & Foundation Layout

Note:  
All foundations and towers are square in plan.

0	00.00.00	ISSUED FOR	AS	AS	AS	AS			
REV.	DATE	REVISION DESCRIPTION	DRN	PROJ	VER	APP			
PURPOSE OF ISSUE - PRELIMINARY UNLESS INDICATED									
TENDER	<input type="checkbox"/>	CLIENT APPROVAL	<input type="checkbox"/>	CONSTRUCTION	<input type="checkbox"/>	AS-BUILT	<input type="checkbox"/>	REVISED	<input type="checkbox"/>
Client	N.I.E.								
Project	Tyrone - Cavan 400 kV Interconnector								
Contract									
Drawing Title	Proposed 400 kV Line Structure Location No 75 Composite Drawing								
Production Unit	High Voltage								
 ES&I Energy Innovation									
ES&I Engineering Solutions, Stephen Court, 16-21 St. Stephens Green, Dublin 2, Ireland. Tel: +353 (0)1 700 8000 Fax: +353 (0)1 700 7100 Email: <a href="mailto:marketing@es-i.ie">marketing@es-i.ie</a> Web: <a href="http://www.es-i.ie">www.es-i.ie</a> ES&I Engineering Solutions is a trading name of ES&I Engineering & Facility Management Limited. Registered Office: as above Registered in Ireland No. 112254									
DRN	PROJ	VER	CM	JD	AS	APPROVAL	APPROVAL		
JW	JW	CM	JD	AS	AS	APR 2013	APR 2013		
CLIENT REP	102	AD	AD	AD	AD	As Shown	As Shown		
DRAWING NUMBER							REV		
PE687-D141-093-075-000							000		