




View 1
Not To
Scale

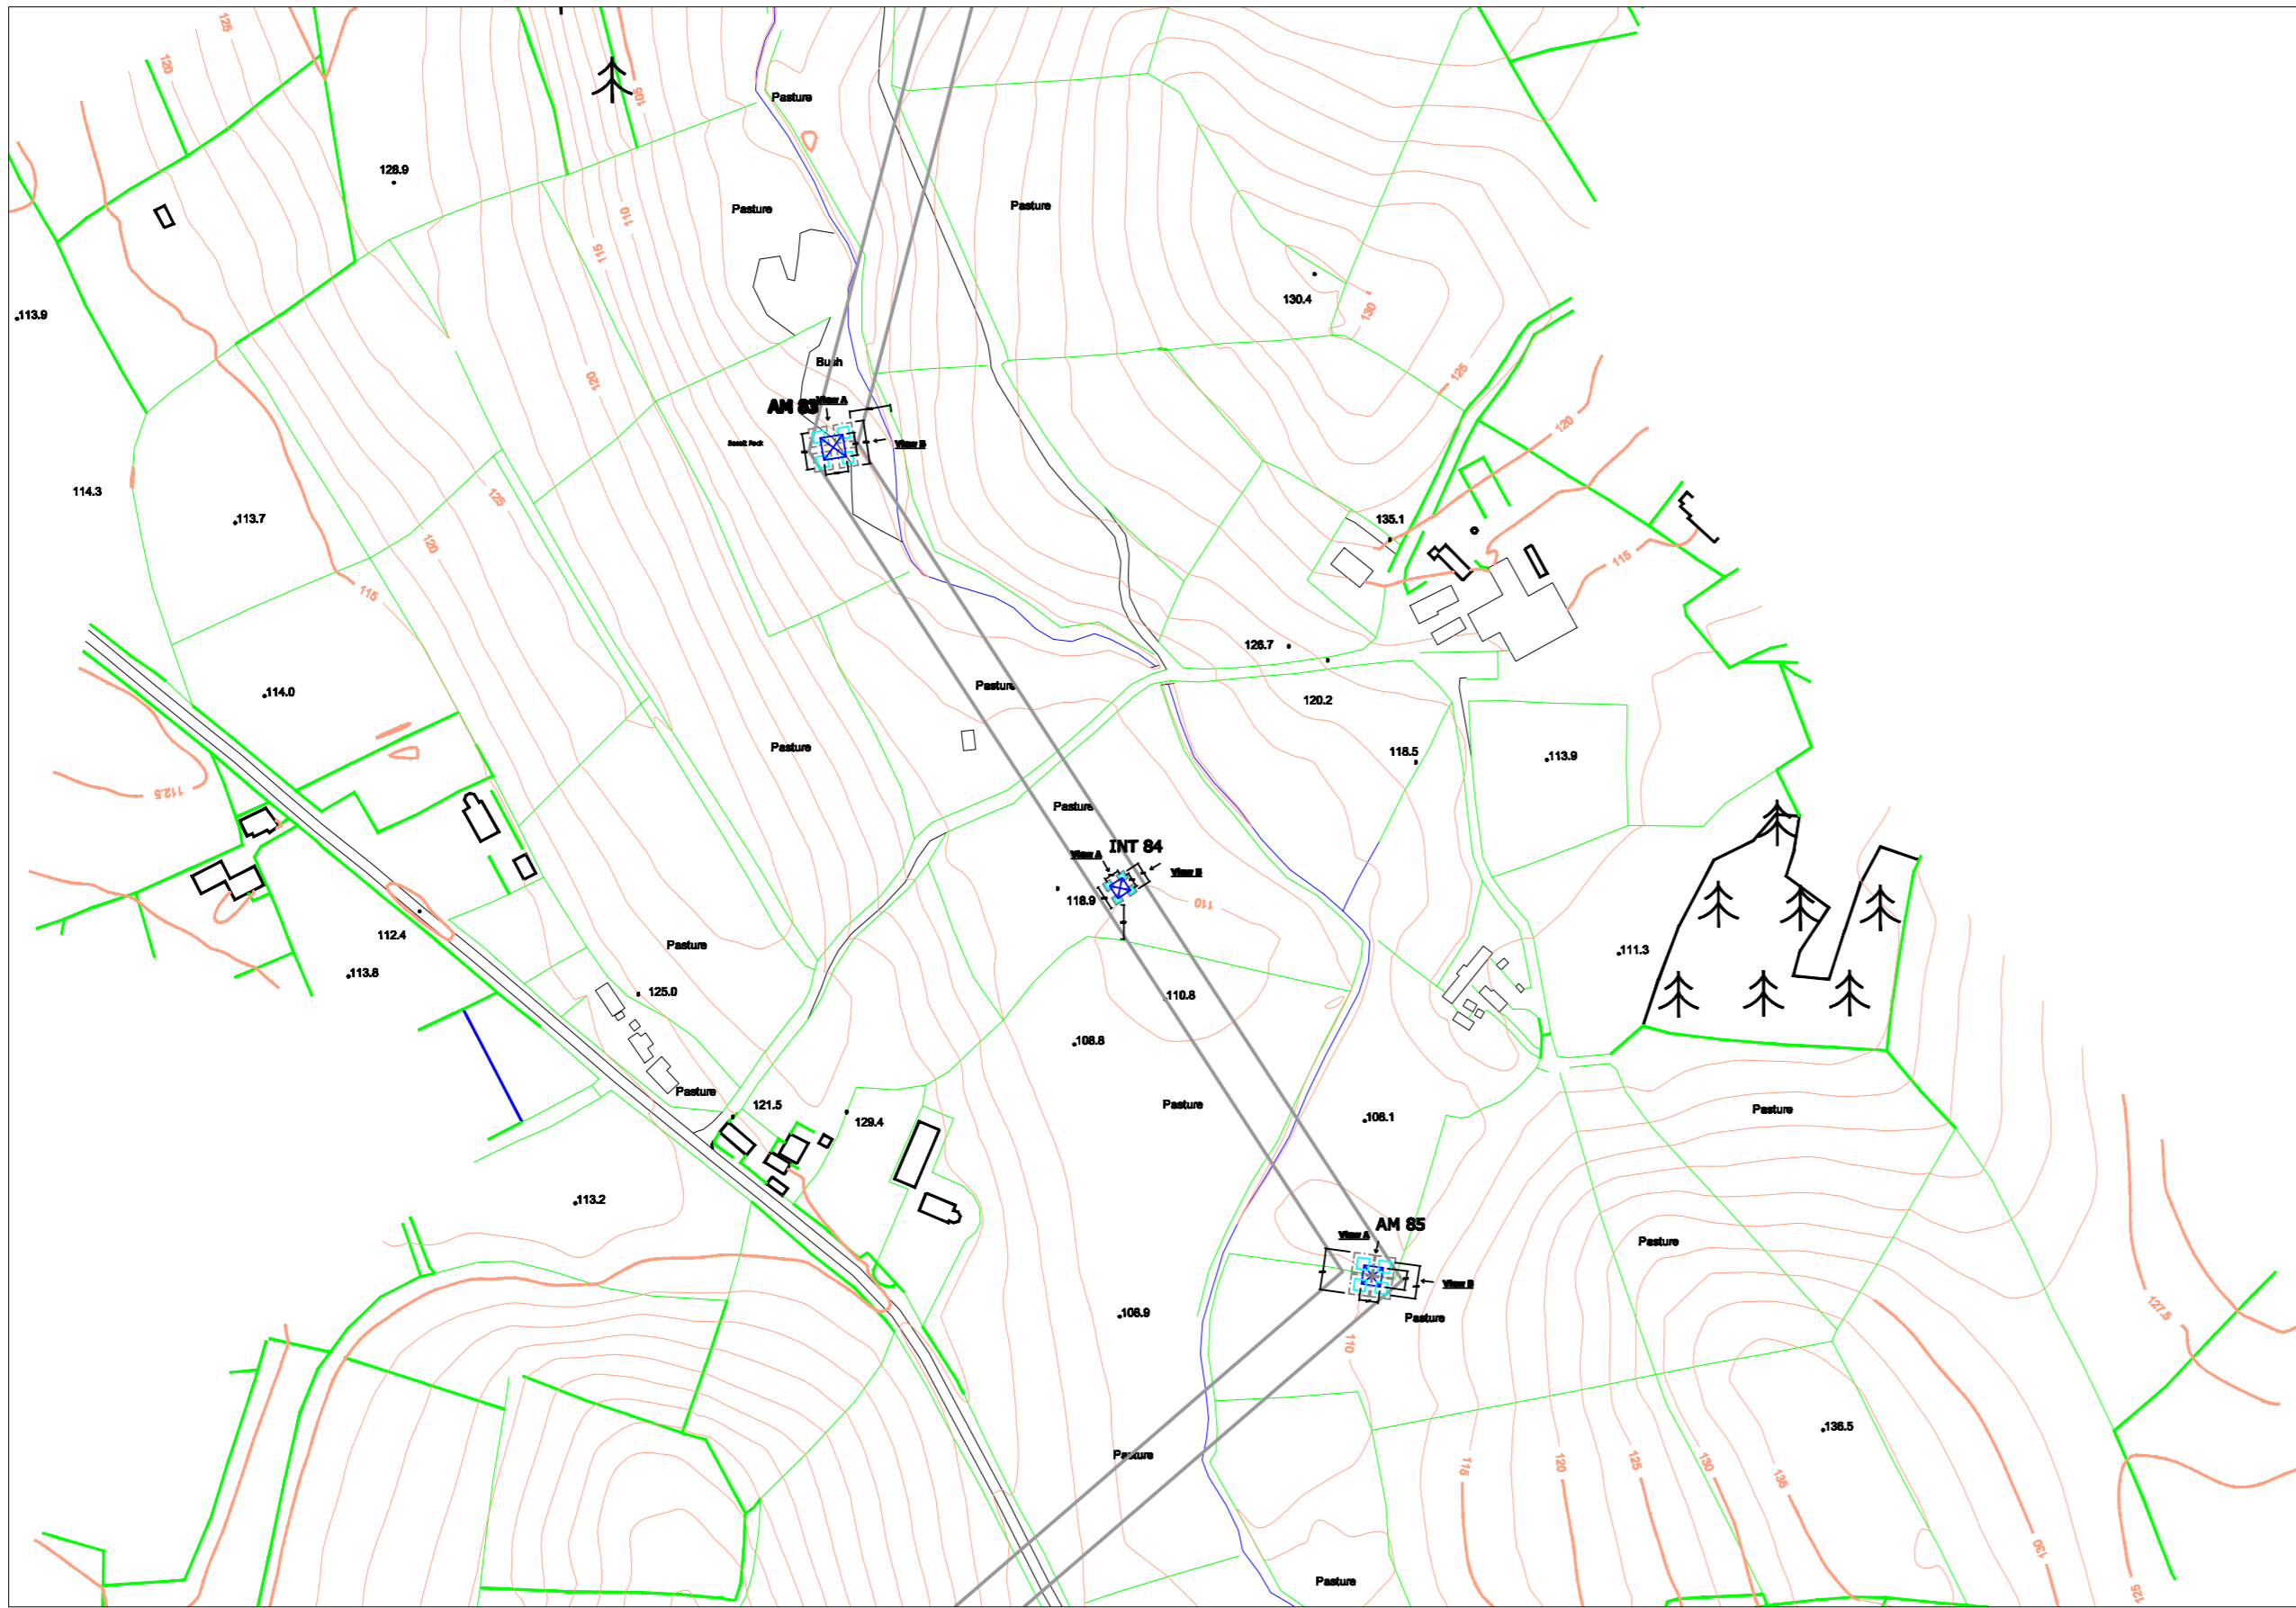


View 2: 1/100

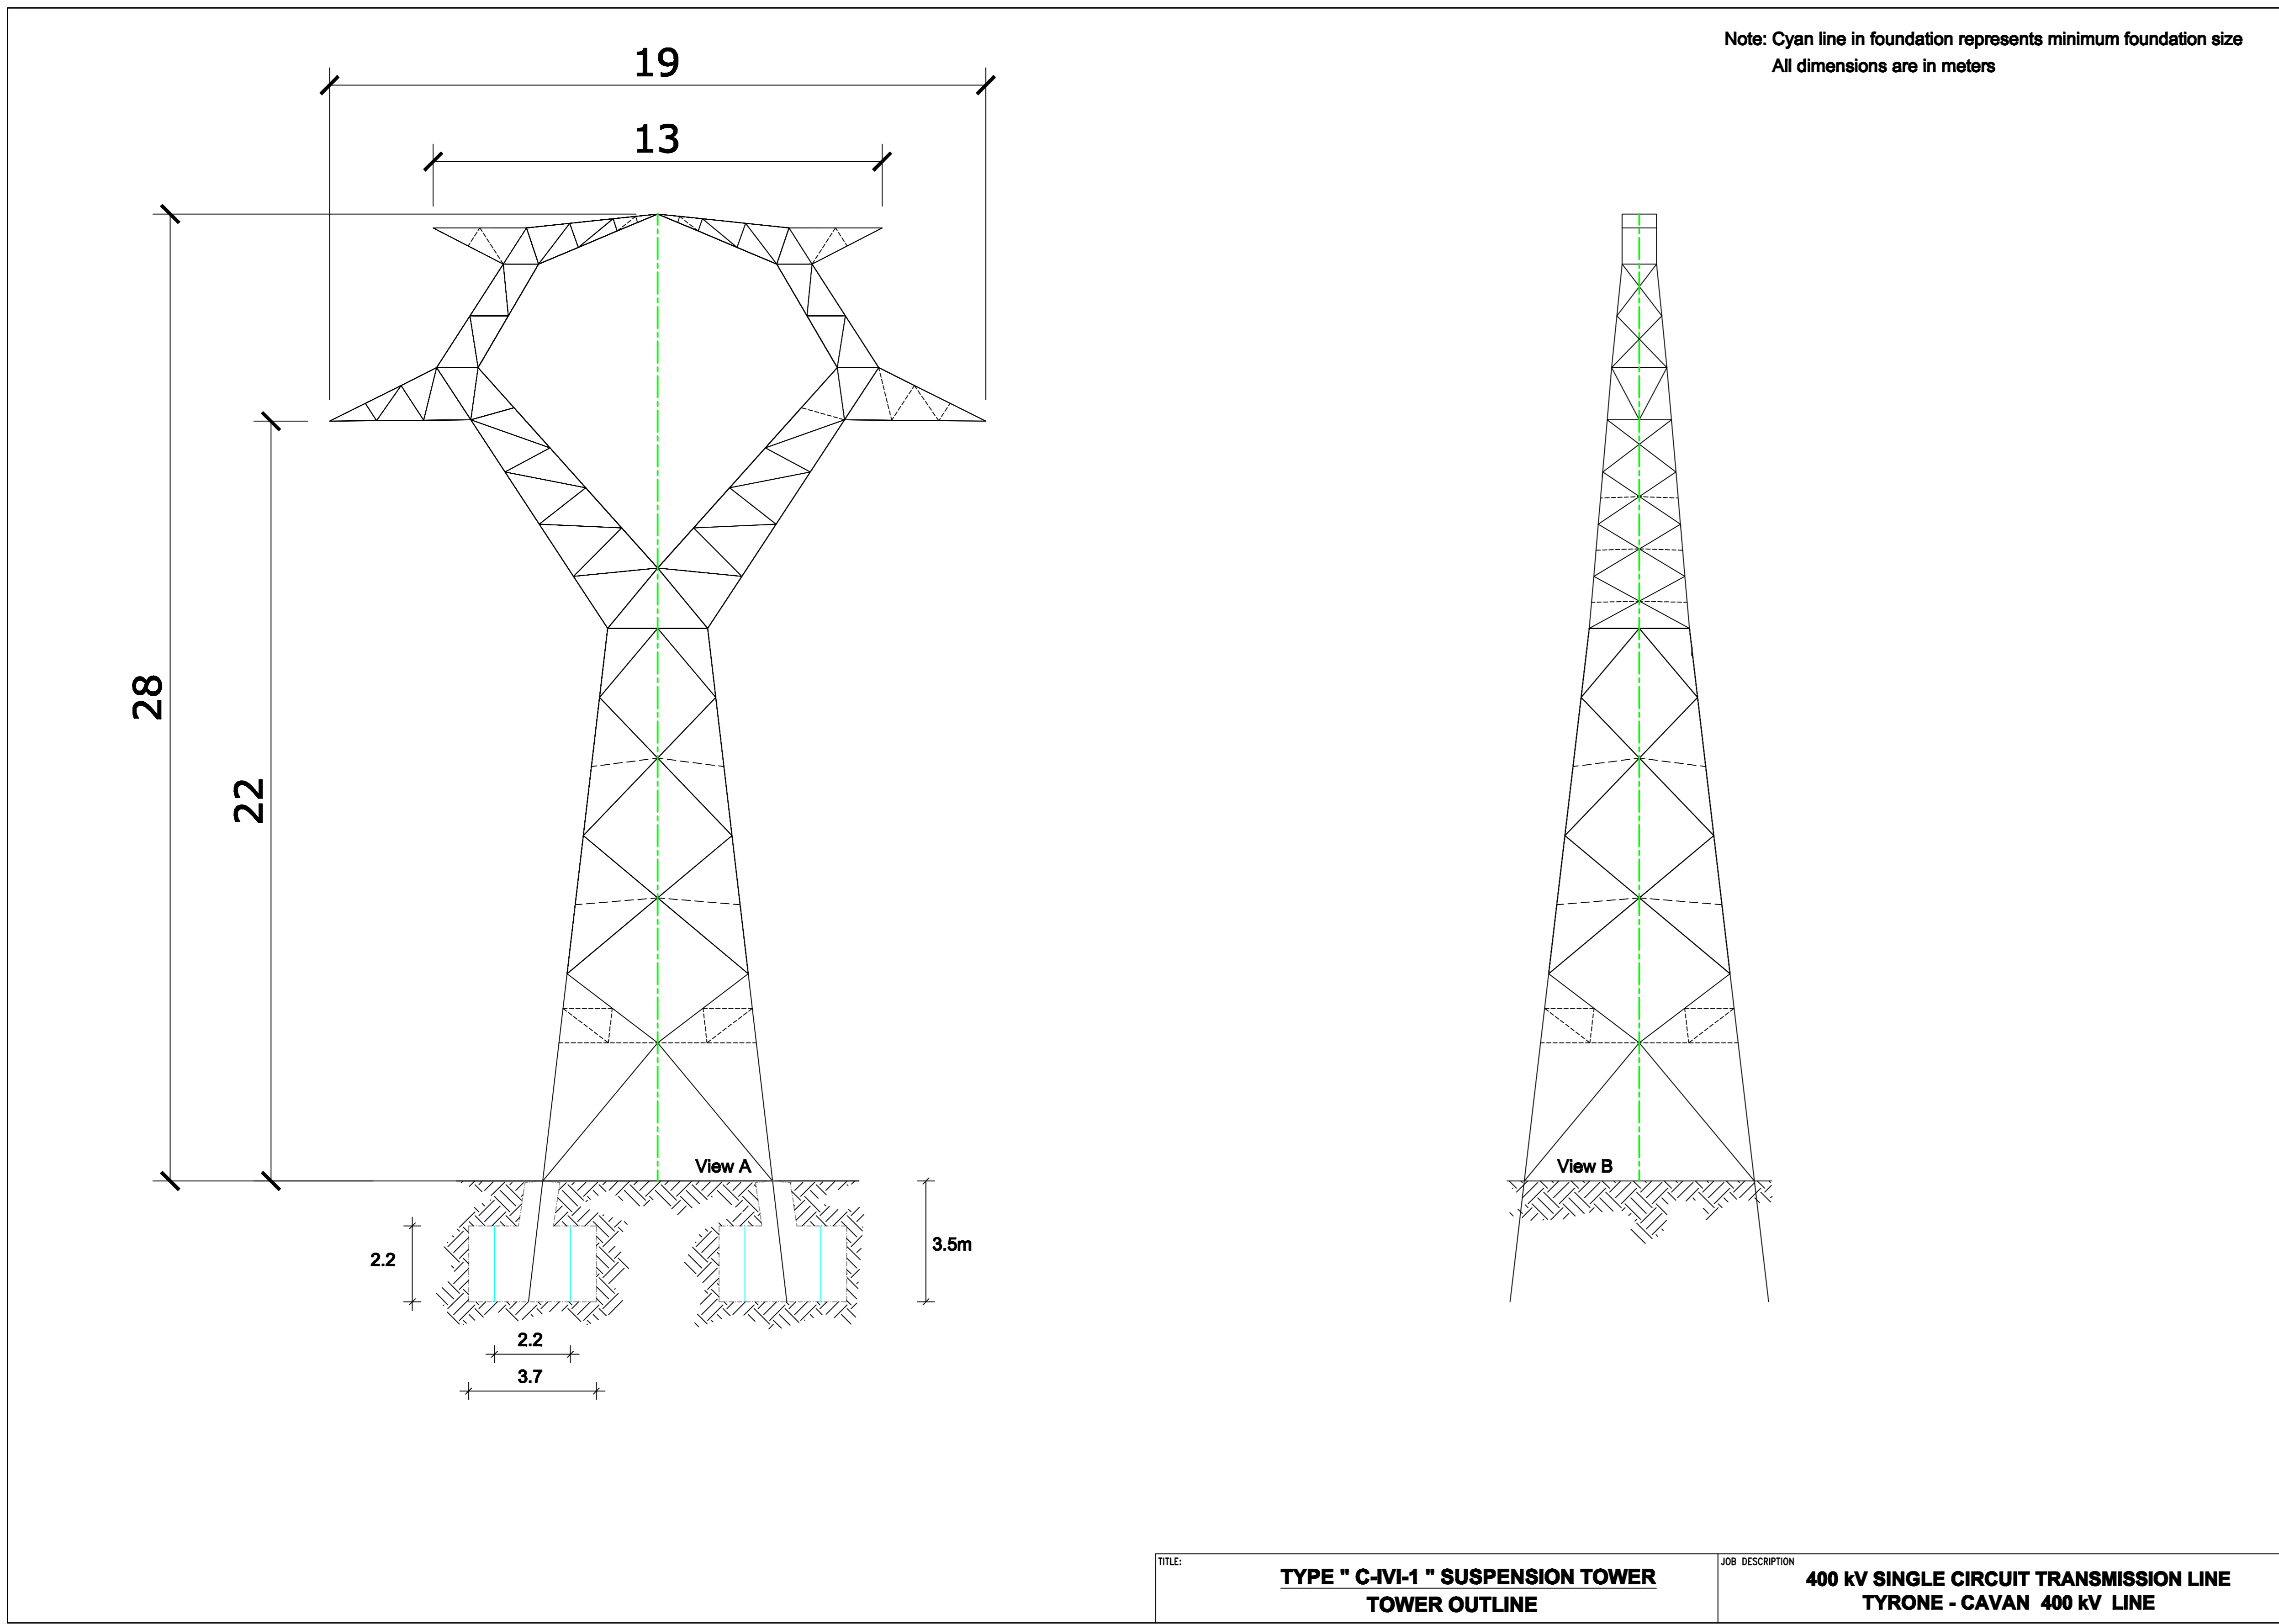


View 3: Not To Scale

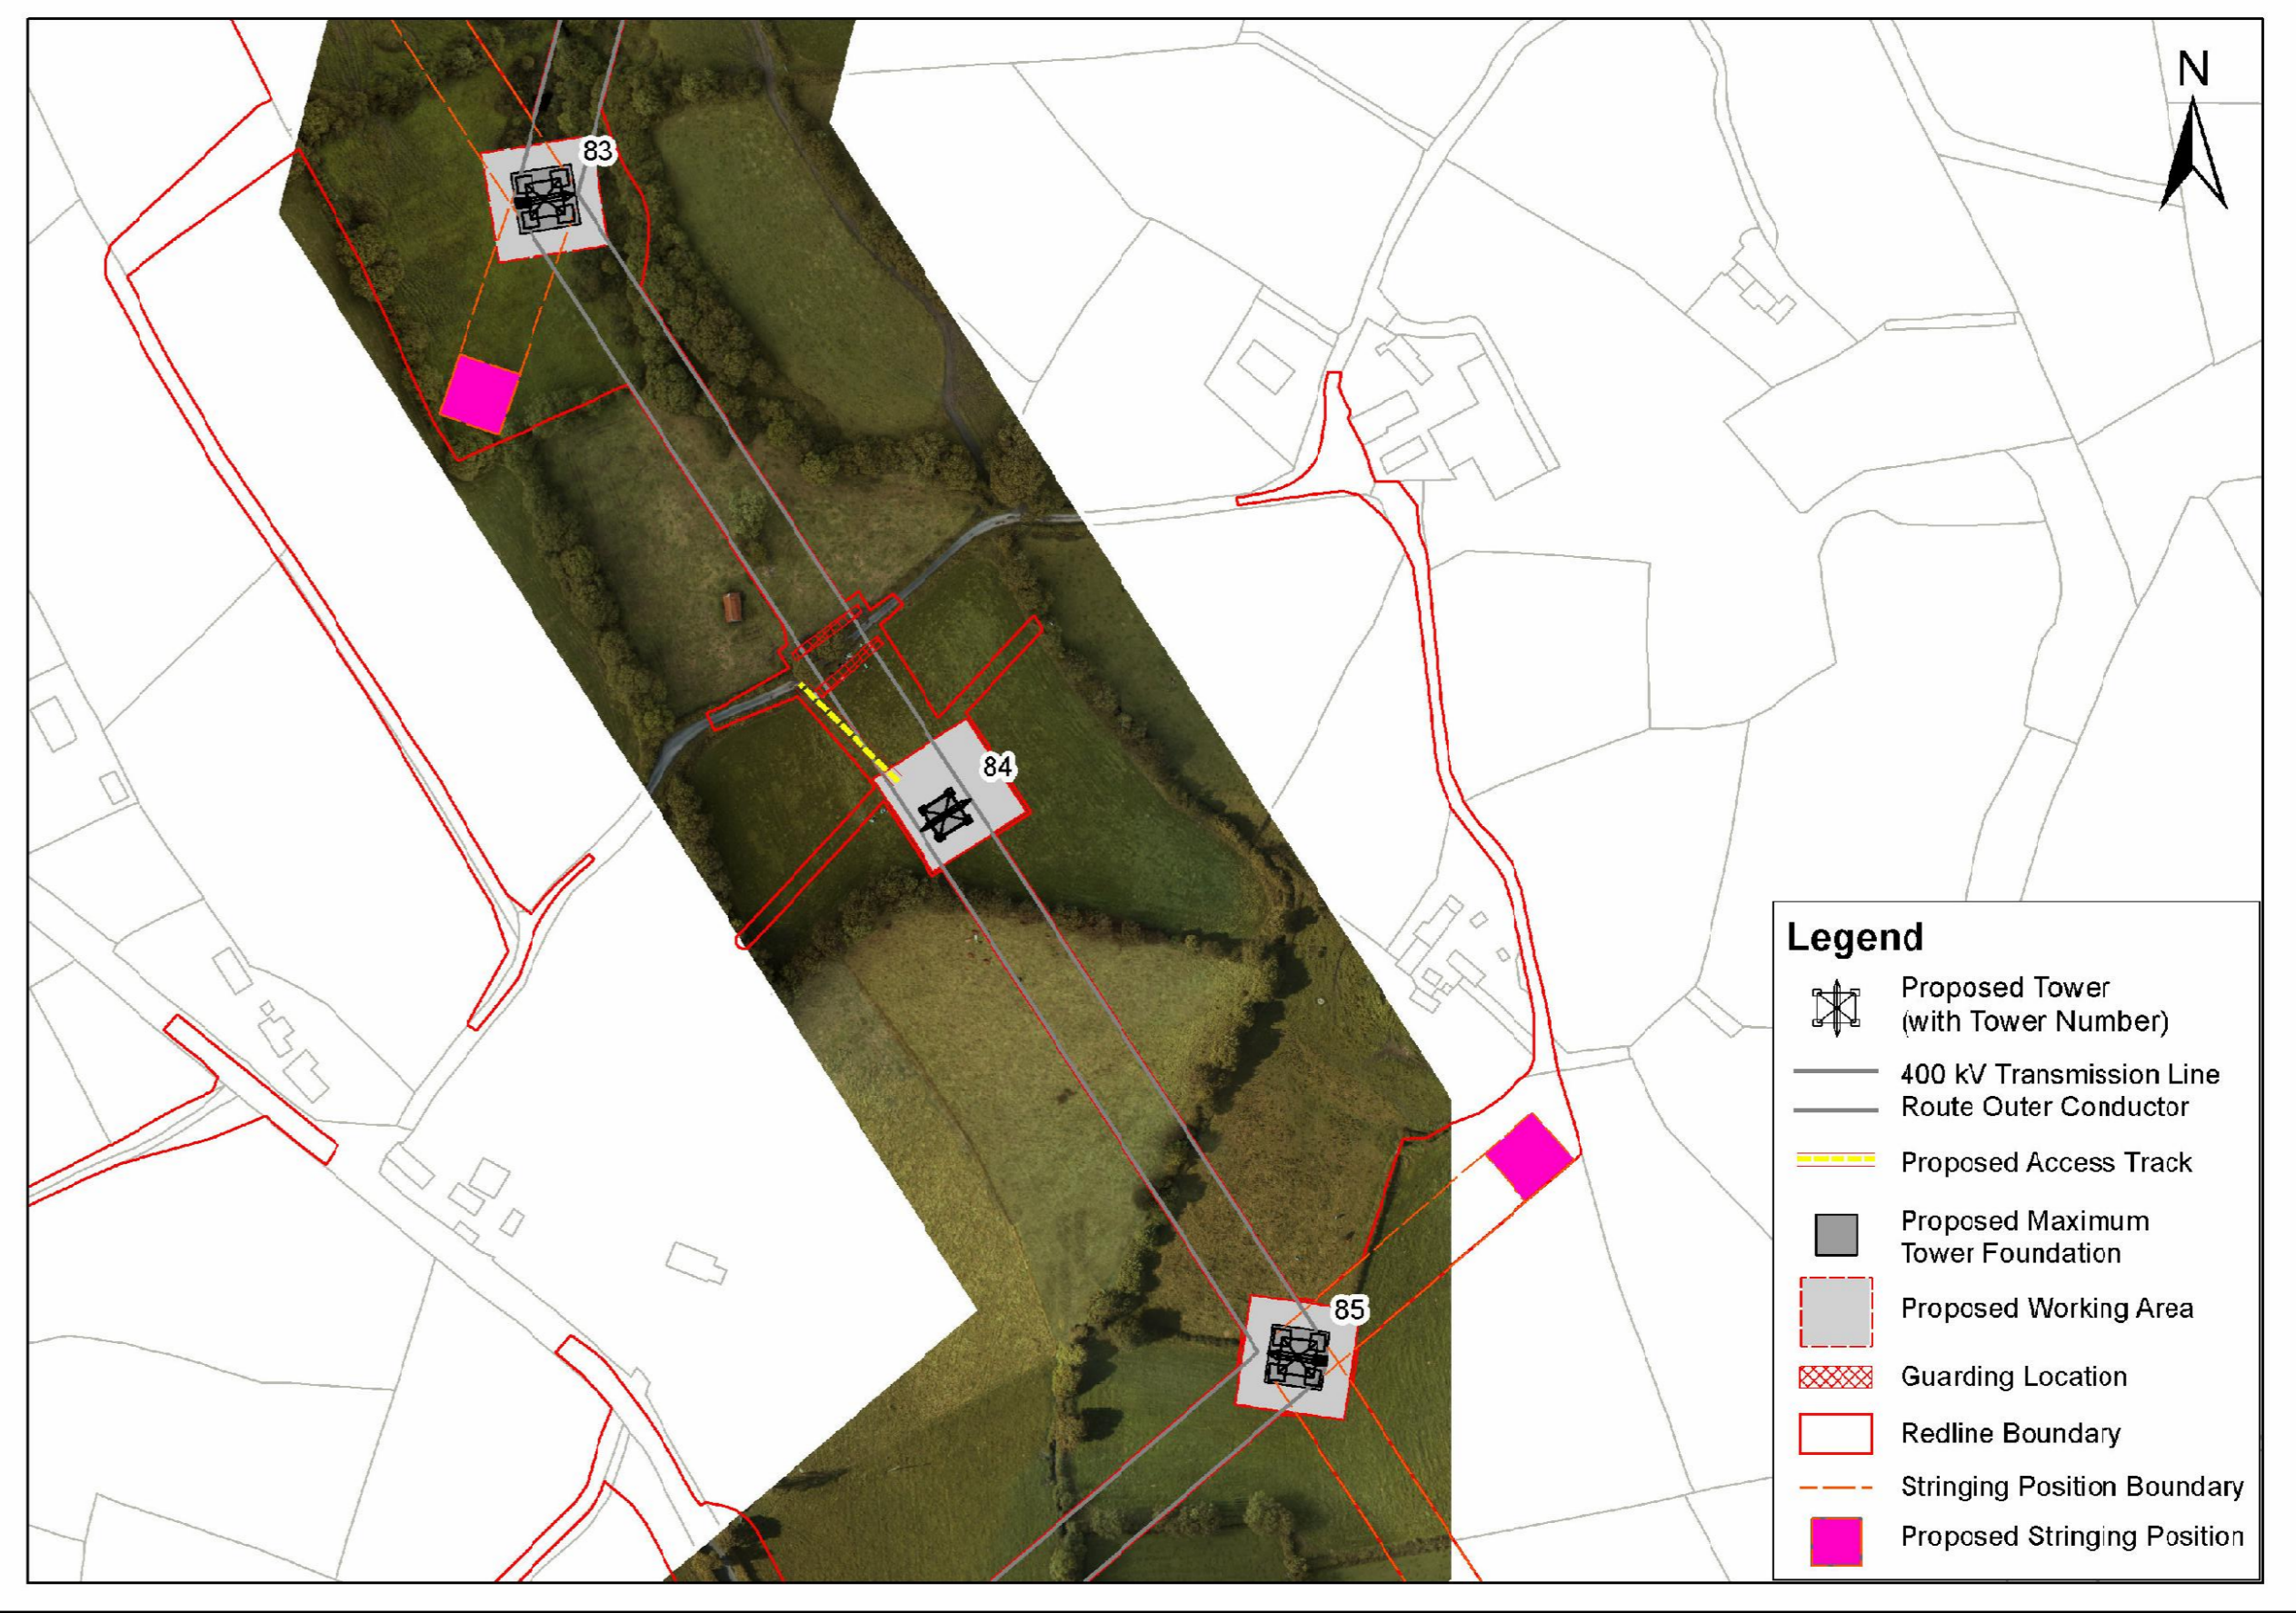

View 4: Not To Scale

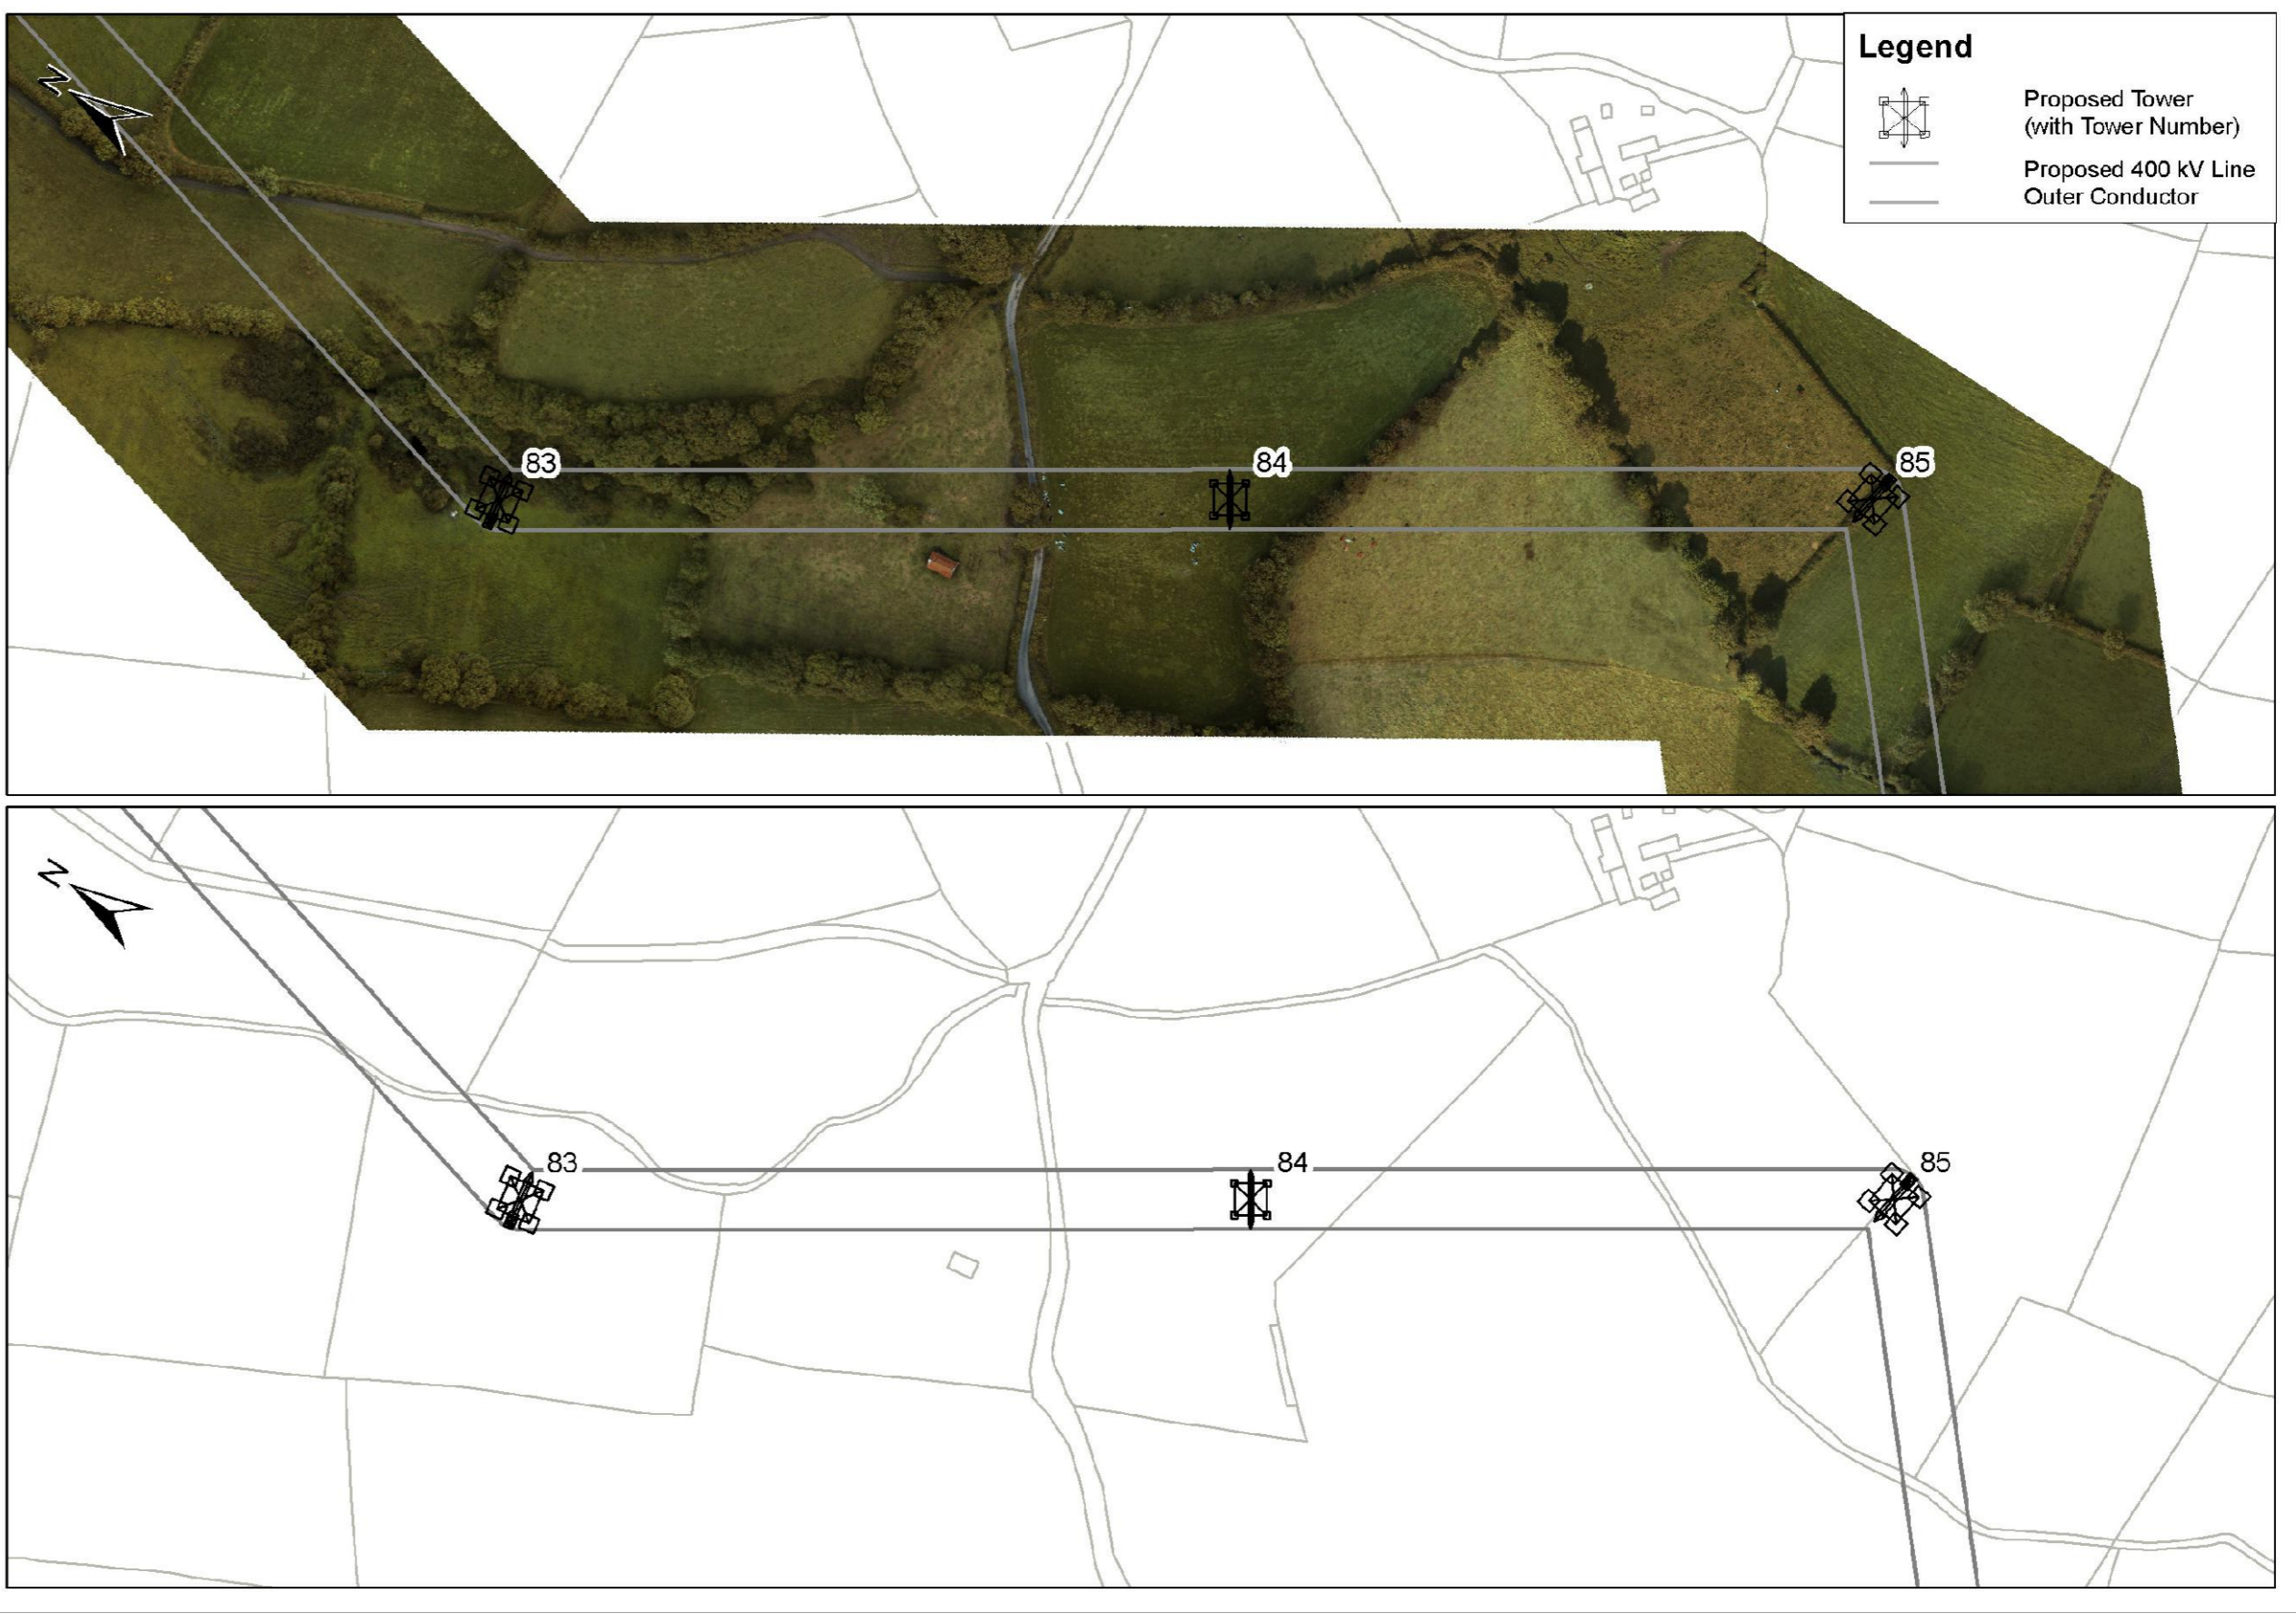

View 5: 1/500

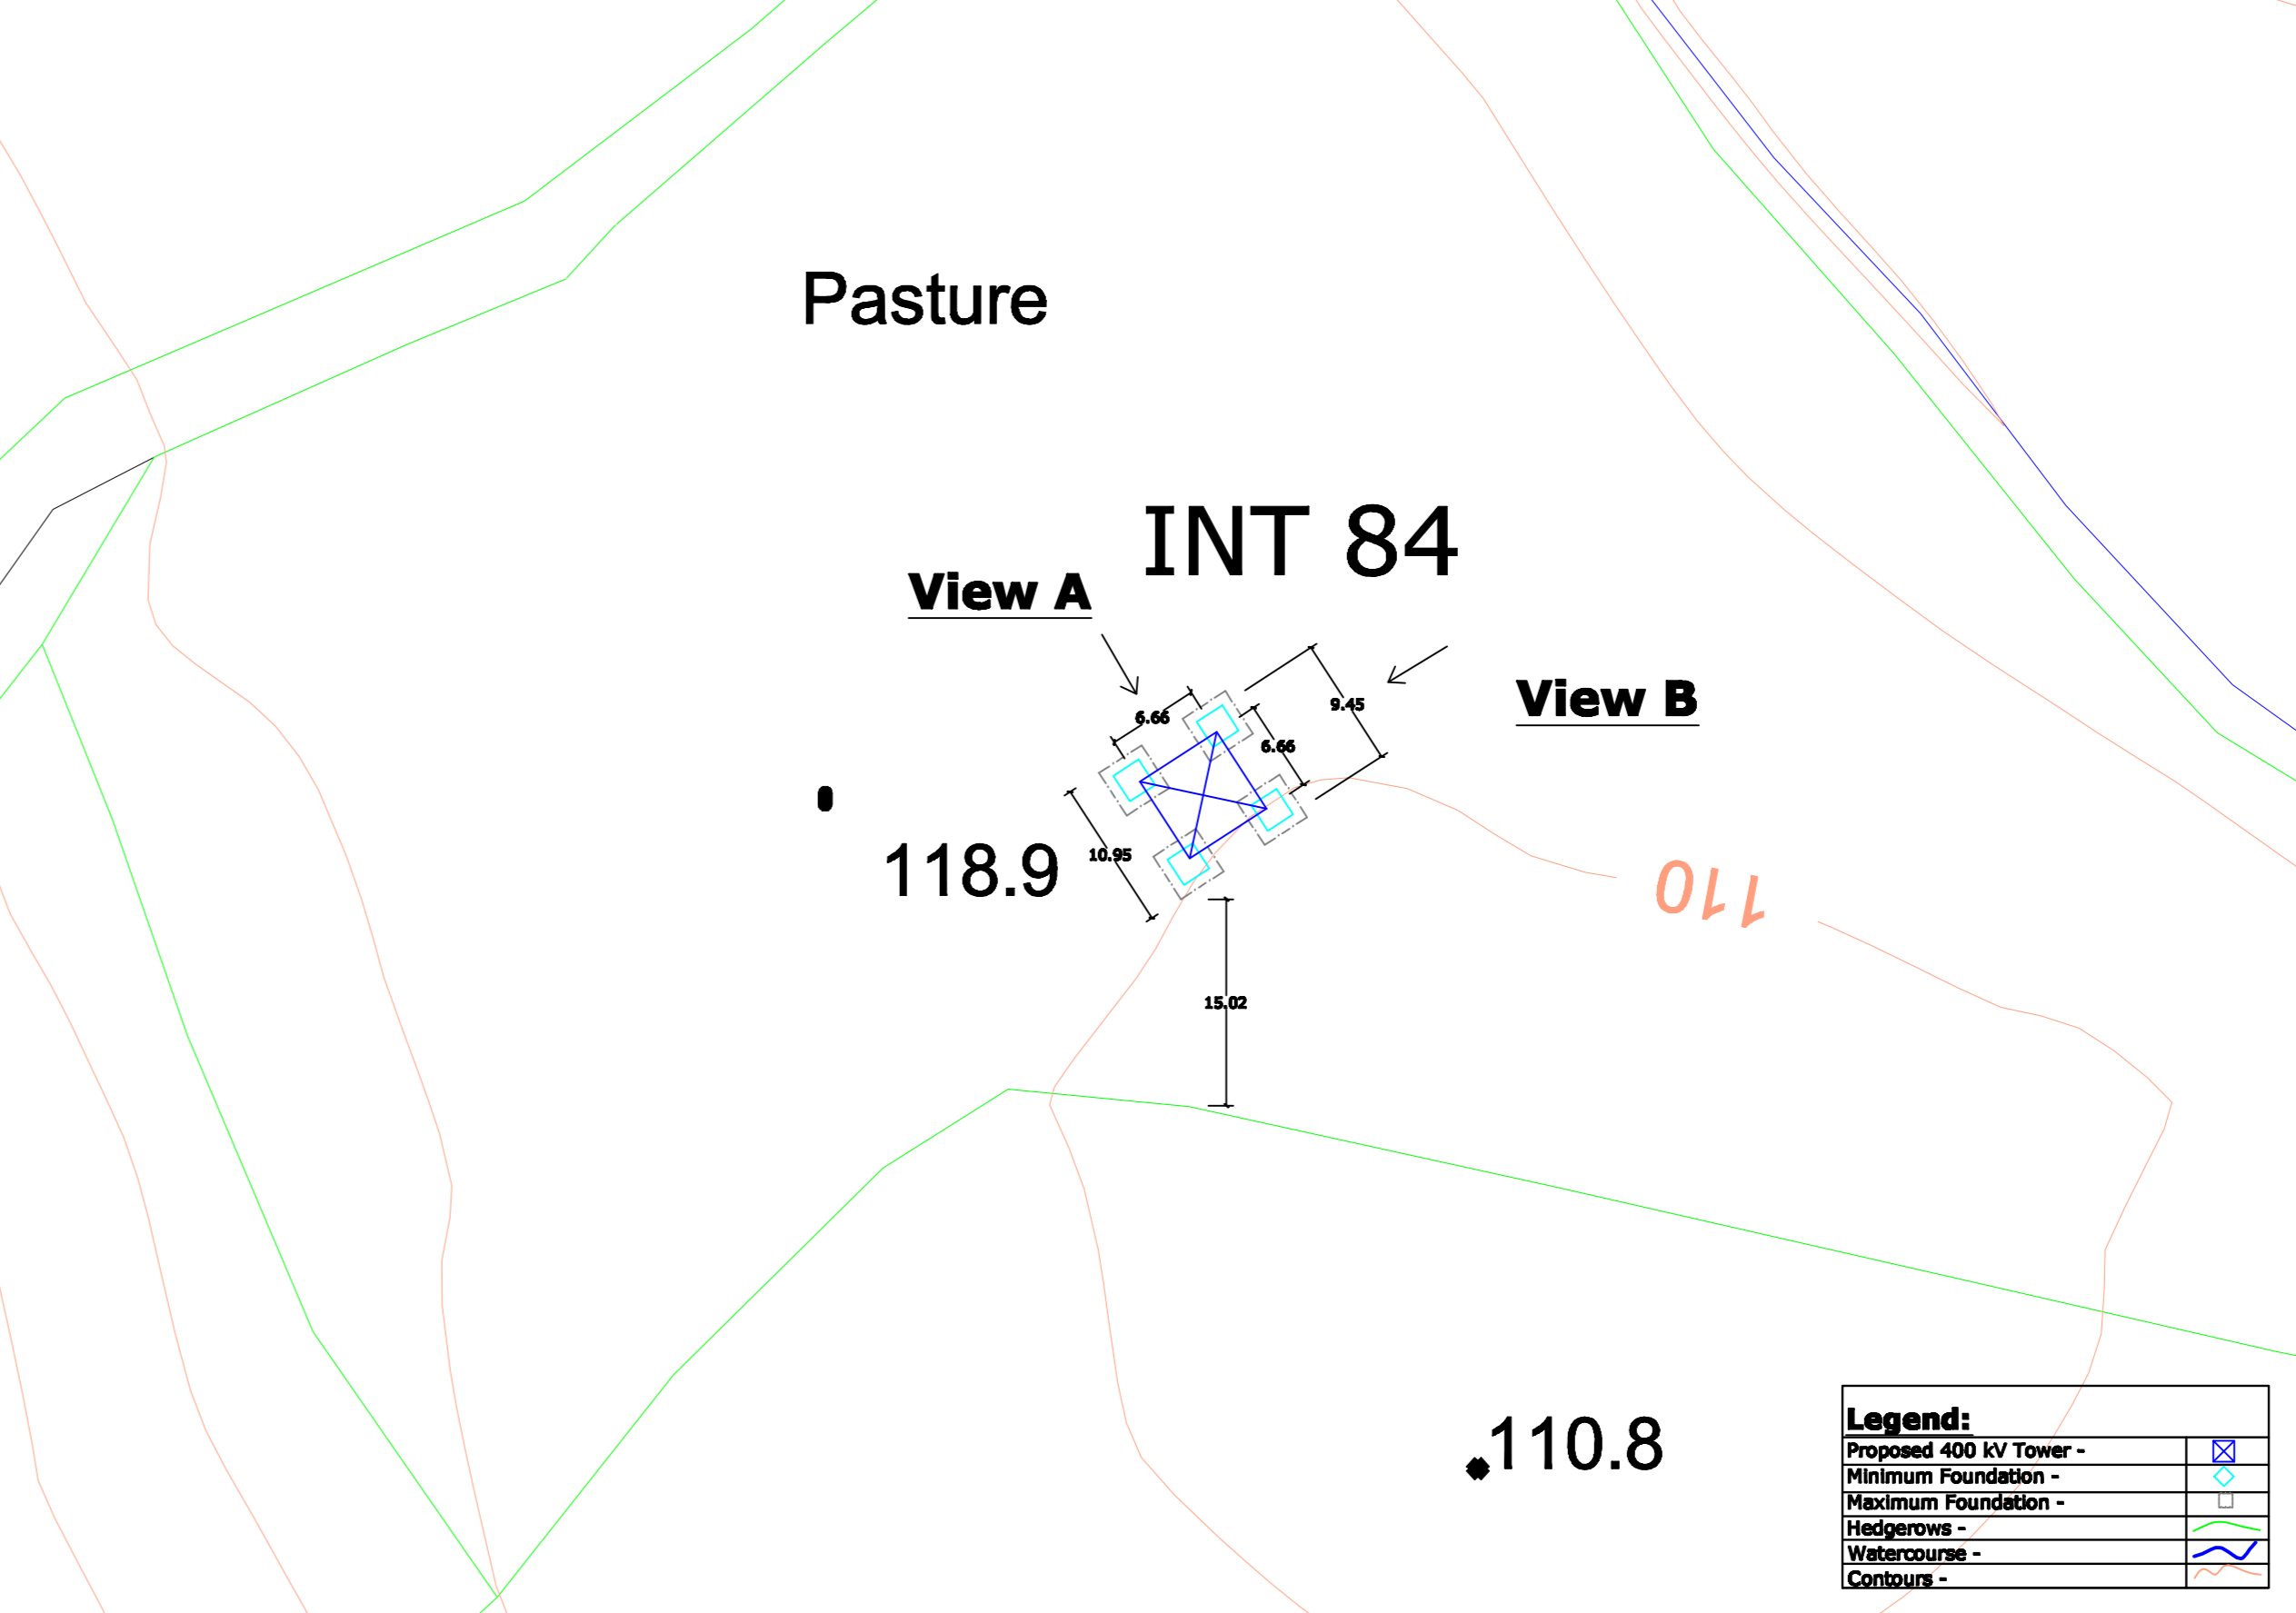

View 1 - Site Location Map
View 2 - Tower Drawing
View 3 - Associated Works Drawing
View 4 - Overhead Line Route Map
View 5 - Tower & Foundation Layout

Note:
All foundations and towers are square in plan.

| REV. | DATE | ISSUED FOR | AB | AS | AB | AB | AB | AB |
|---|----------|------------|----------|----------|----|----|----|----------|
| PURPOSE OF ISSUE - PRELIMINARY UNLESS INDICATED | | | | | | | | |
| TENDER <input type="checkbox"/> CLIENT APPROVAL <input type="checkbox"/> CONSTRUCTION <input type="checkbox"/> AS-BUILT <input type="checkbox"/> REVISED <input type="checkbox"/> | | | | | | | | |
| Client: N.I.E. | | | | | | | | |
| Project: Tyrone - Cavan 400 kV Interconnector | | | | | | | | |
| Contract: | | | | | | | | |
| Drawing Title: Proposed 400 kV Line Structure Location No 84 Composite Drawing | | | | | | | | |
| Production Unit: High Voltage | | | | | | | | |
| | | | | | | | | |
| ESB Engineering Solutions, Stephen Court, 16-21 St. Stephen's Green, Dublin 2, Ireland. Tel: +353 (0)1 708 8000 Fax: +353 (0)1 708 7198 Email: marketing@esb.ie Web: www.esb.ie | | | | | | | | |
| ESB Engineering Solutions is a trading name of ESB Engineering & Facility Management Limited. Registered Office: as above. Registered in Ireland No. 102546 | | | | | | | | |
| DESIGN | PROPOSED | ISSUED | APPROVED | APPROVED | | | | |
| CLIENT REP | JW | JW | CM | JD | RD | RD | RD | As Shown |
| DRAWING NUMBER: PE687-D141-093-084-000 | | | | | | | | |