




View 1  
Not To  
Scale

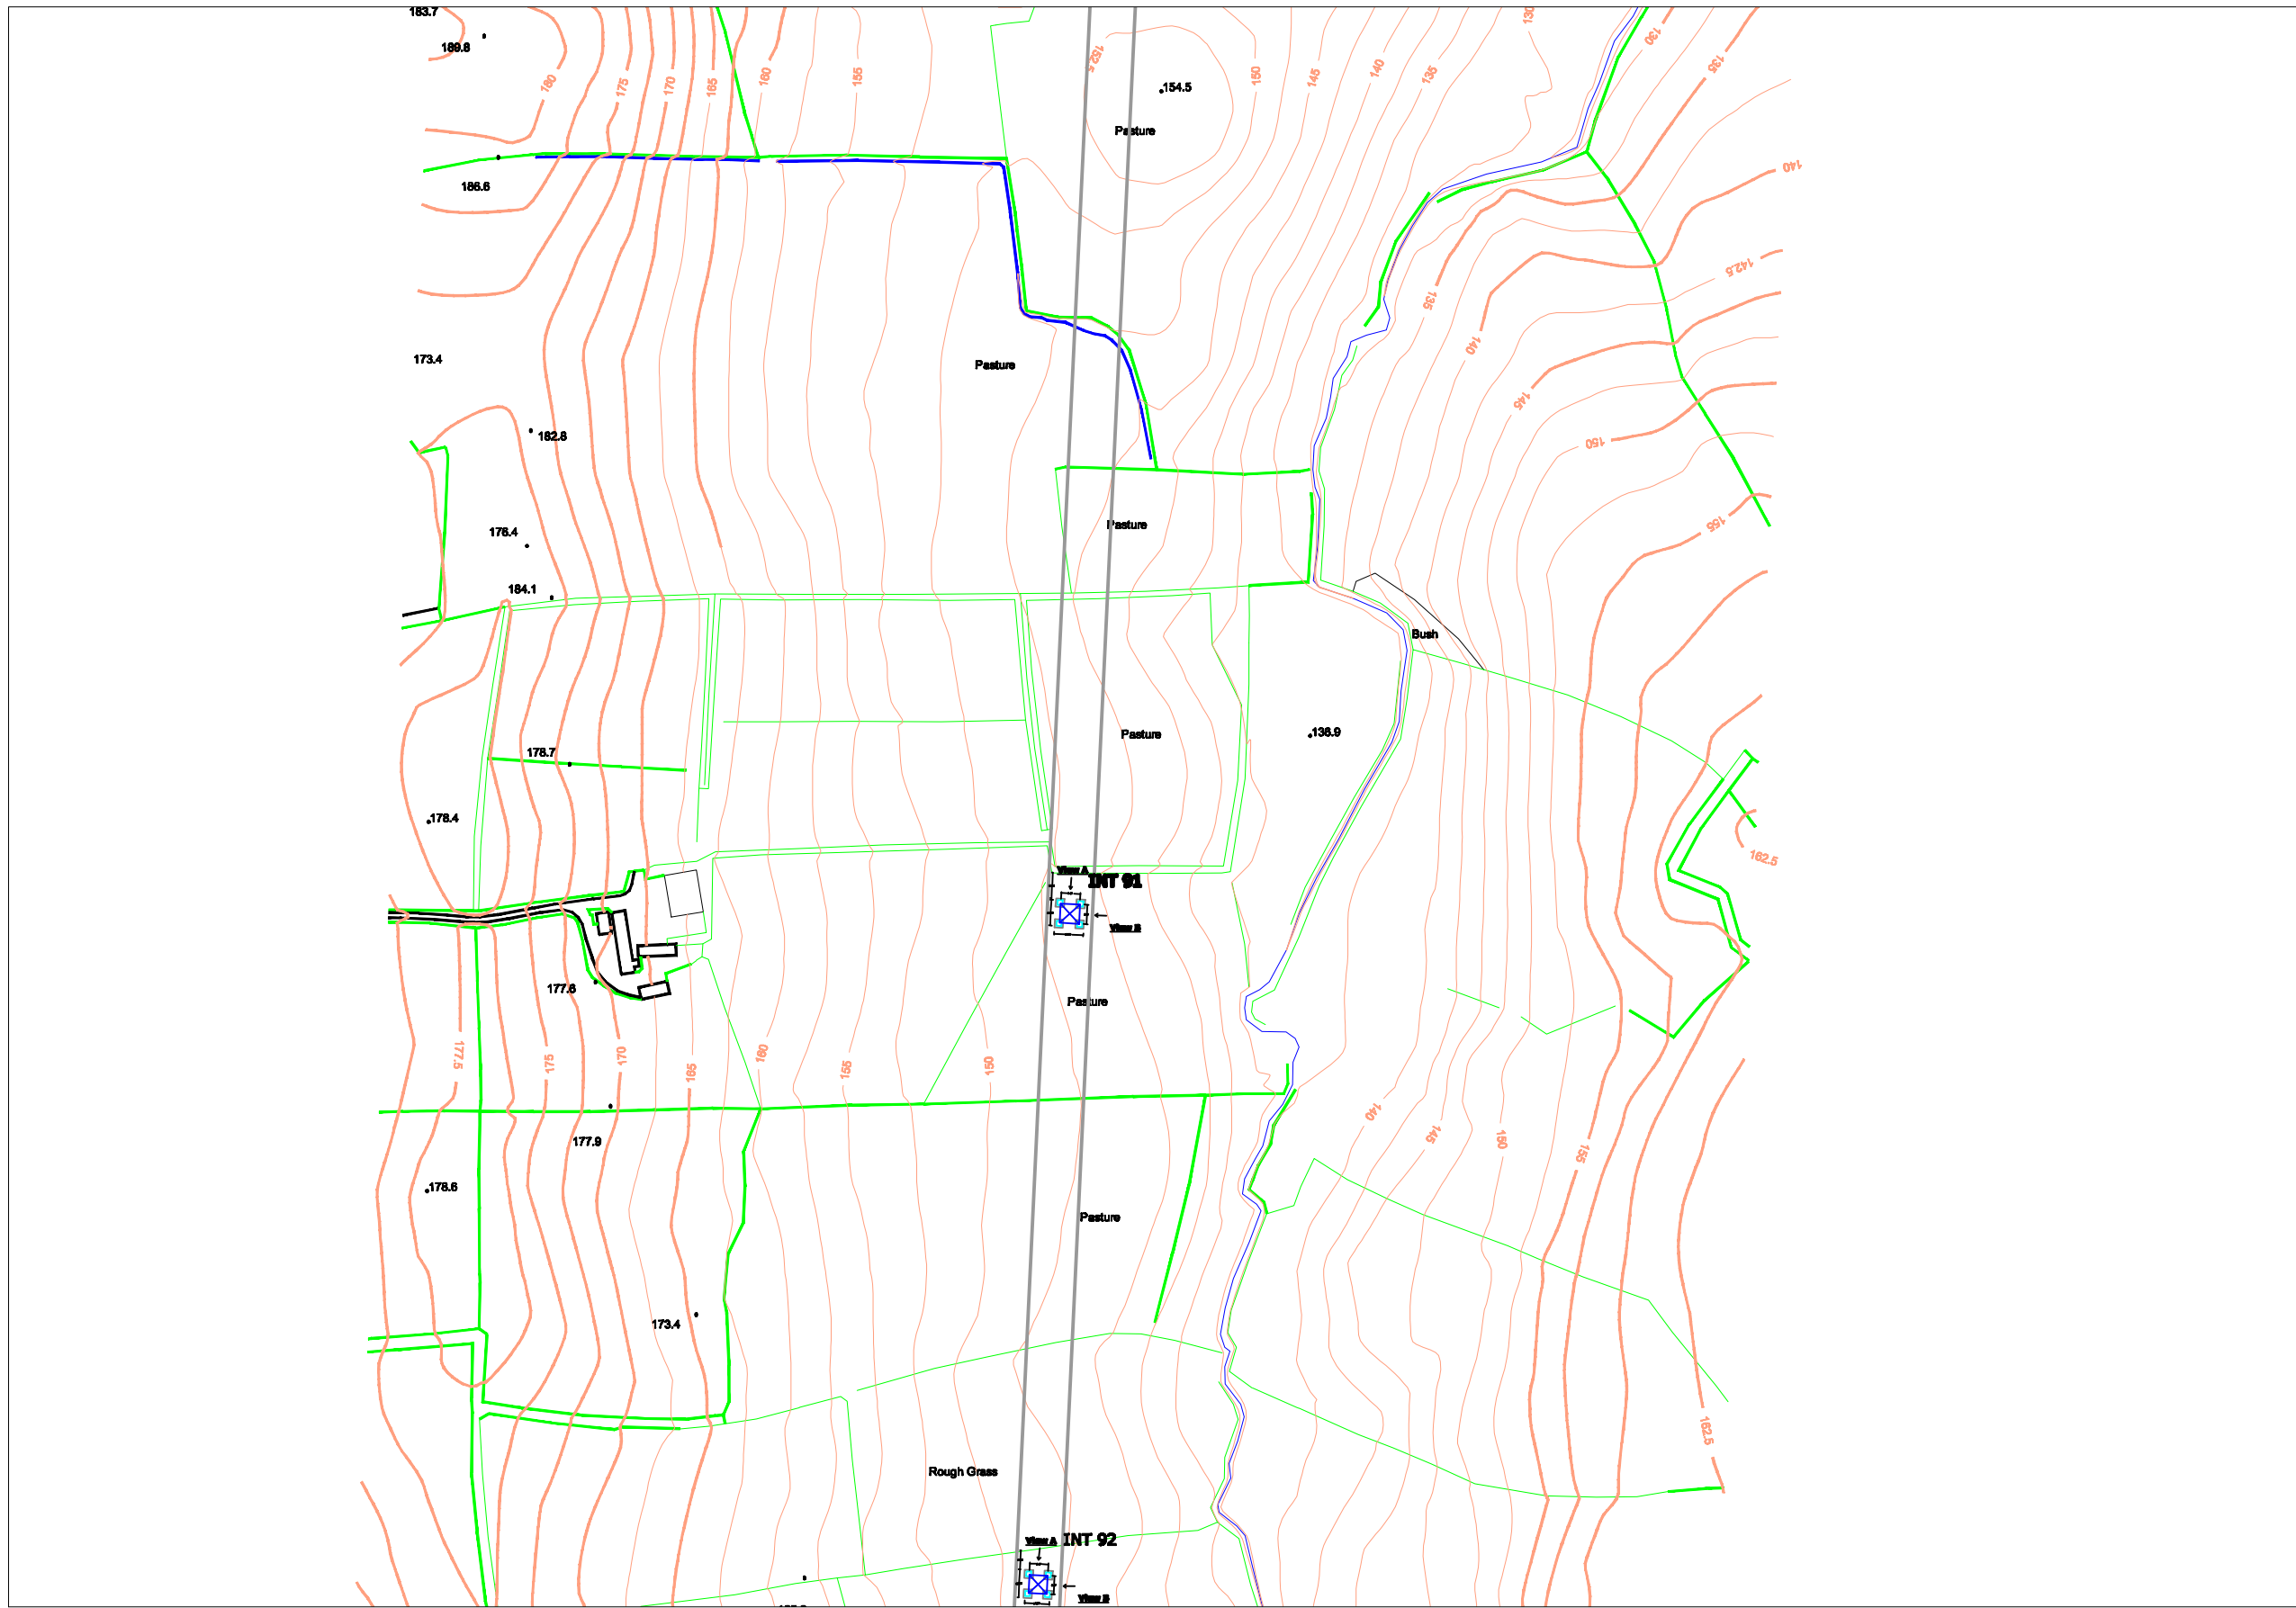


View 2: 1/100

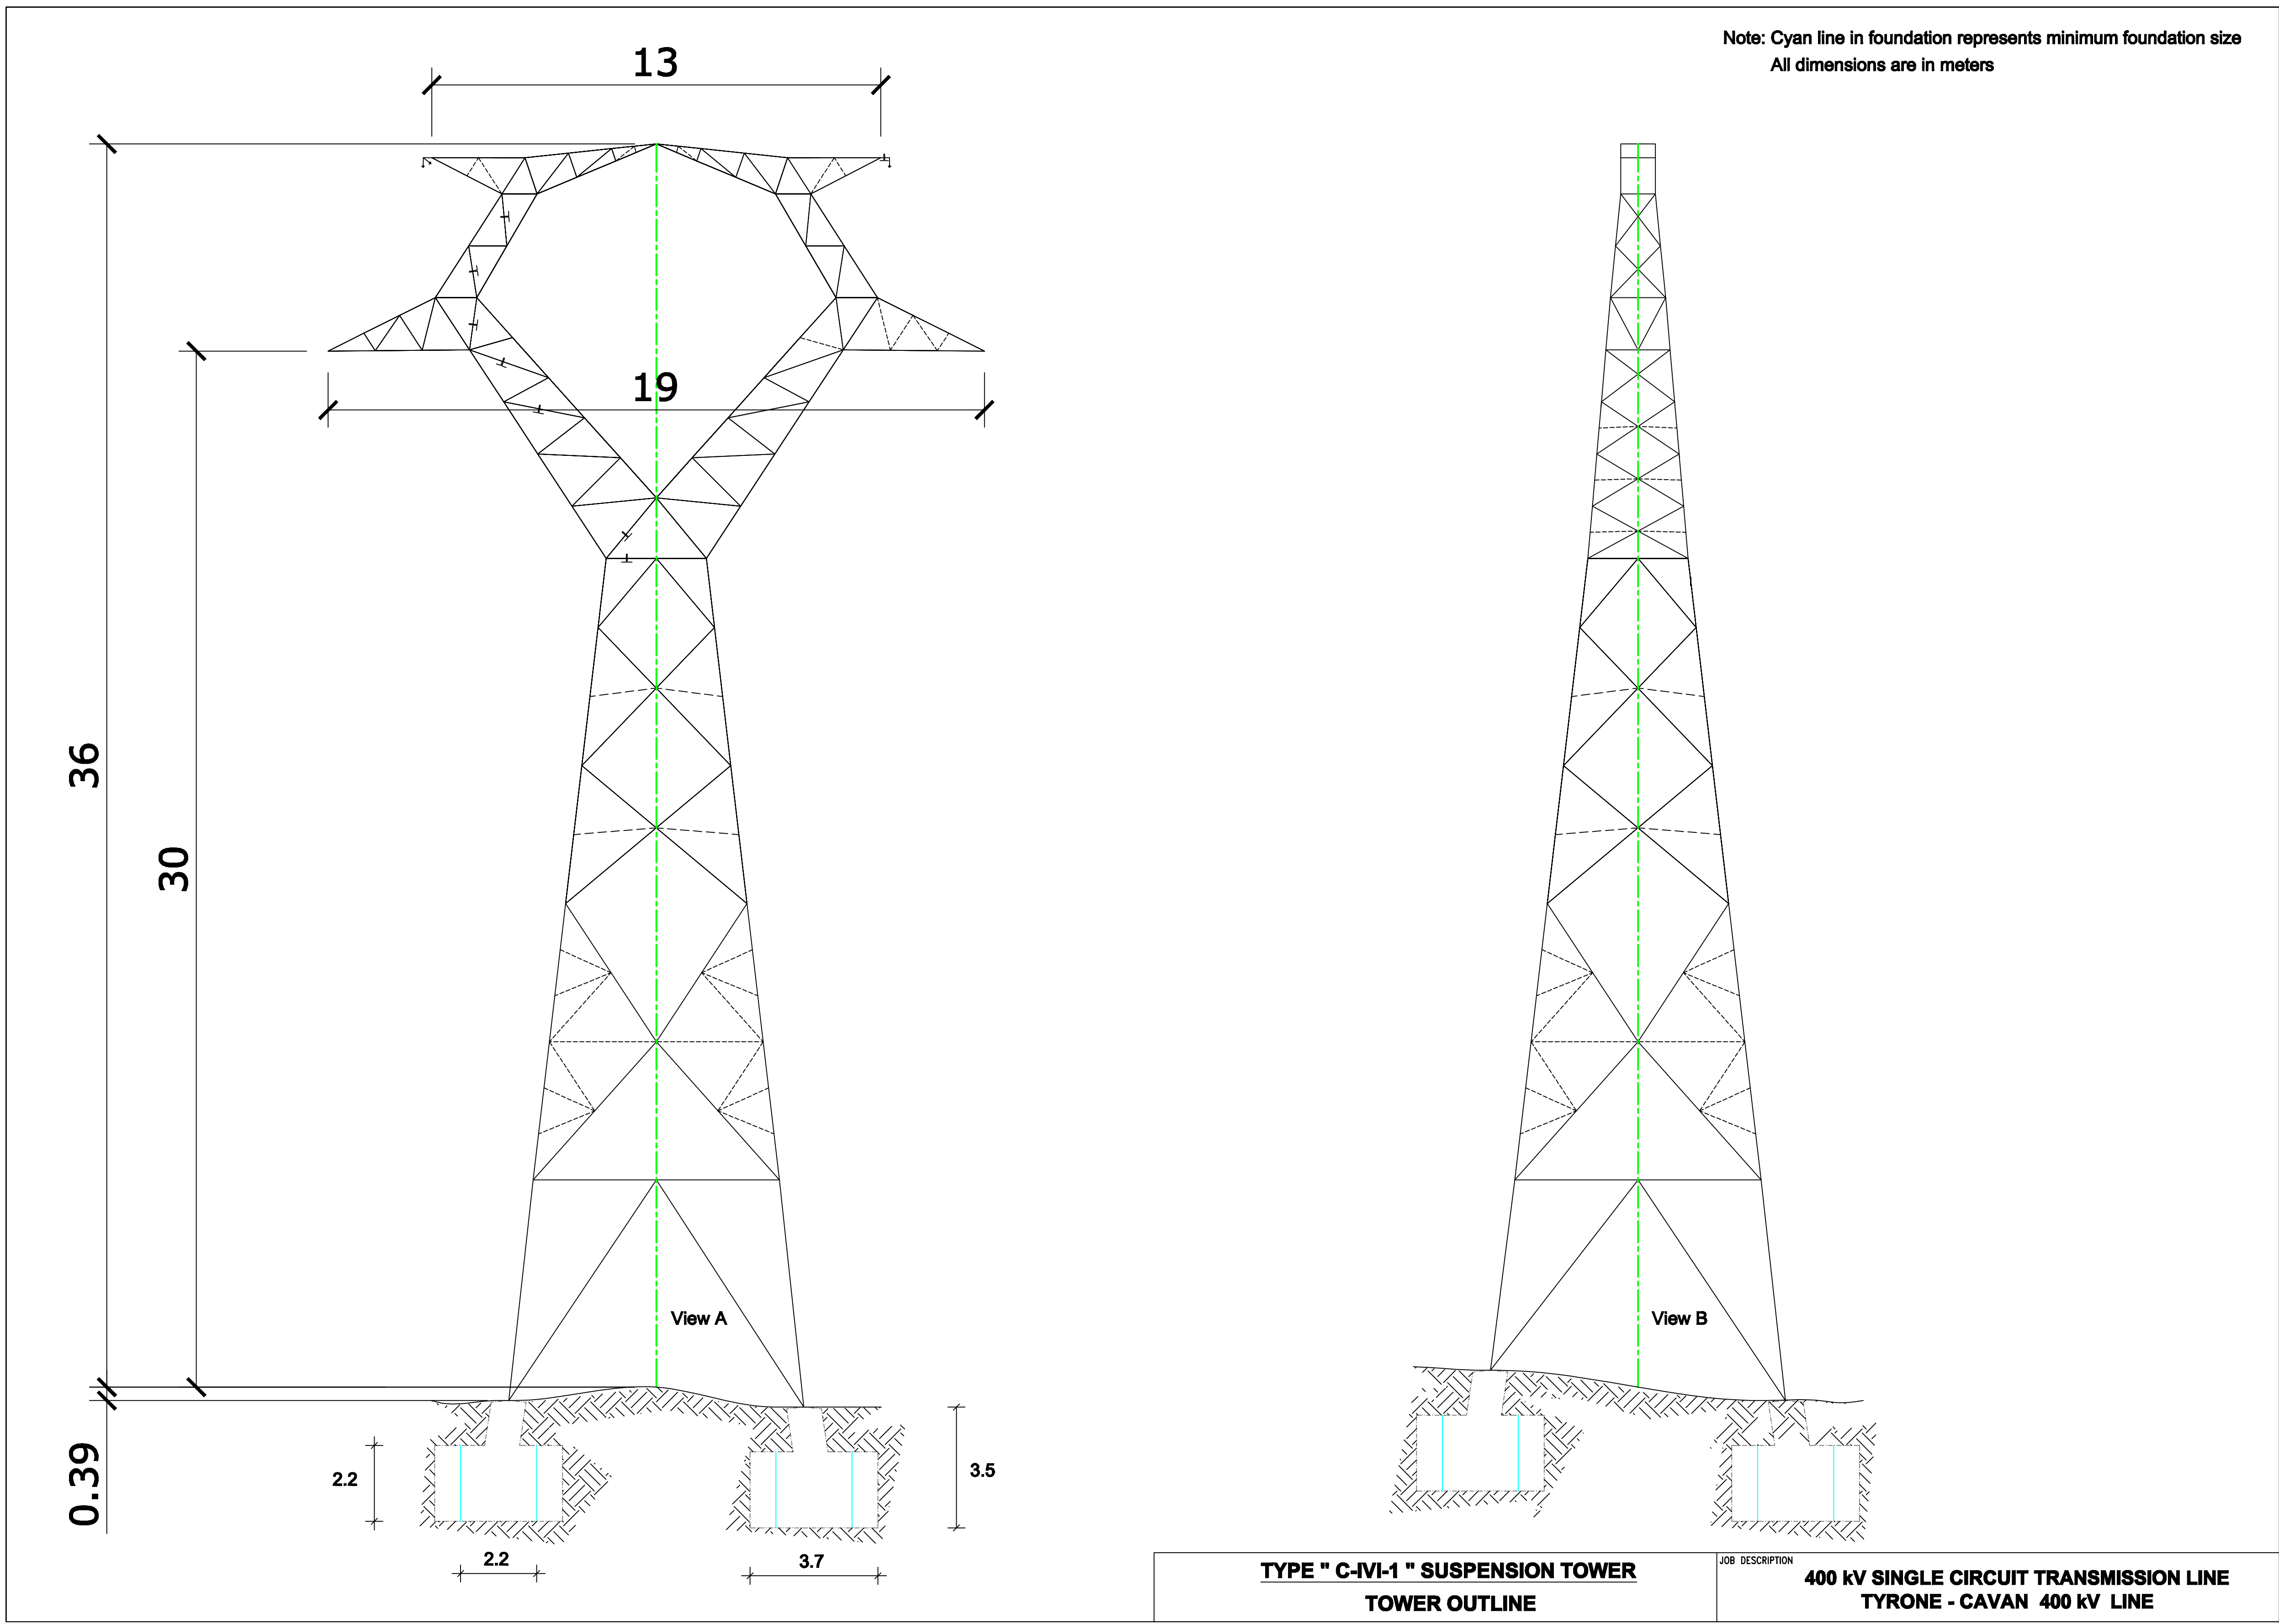


View 3: Not To Scale

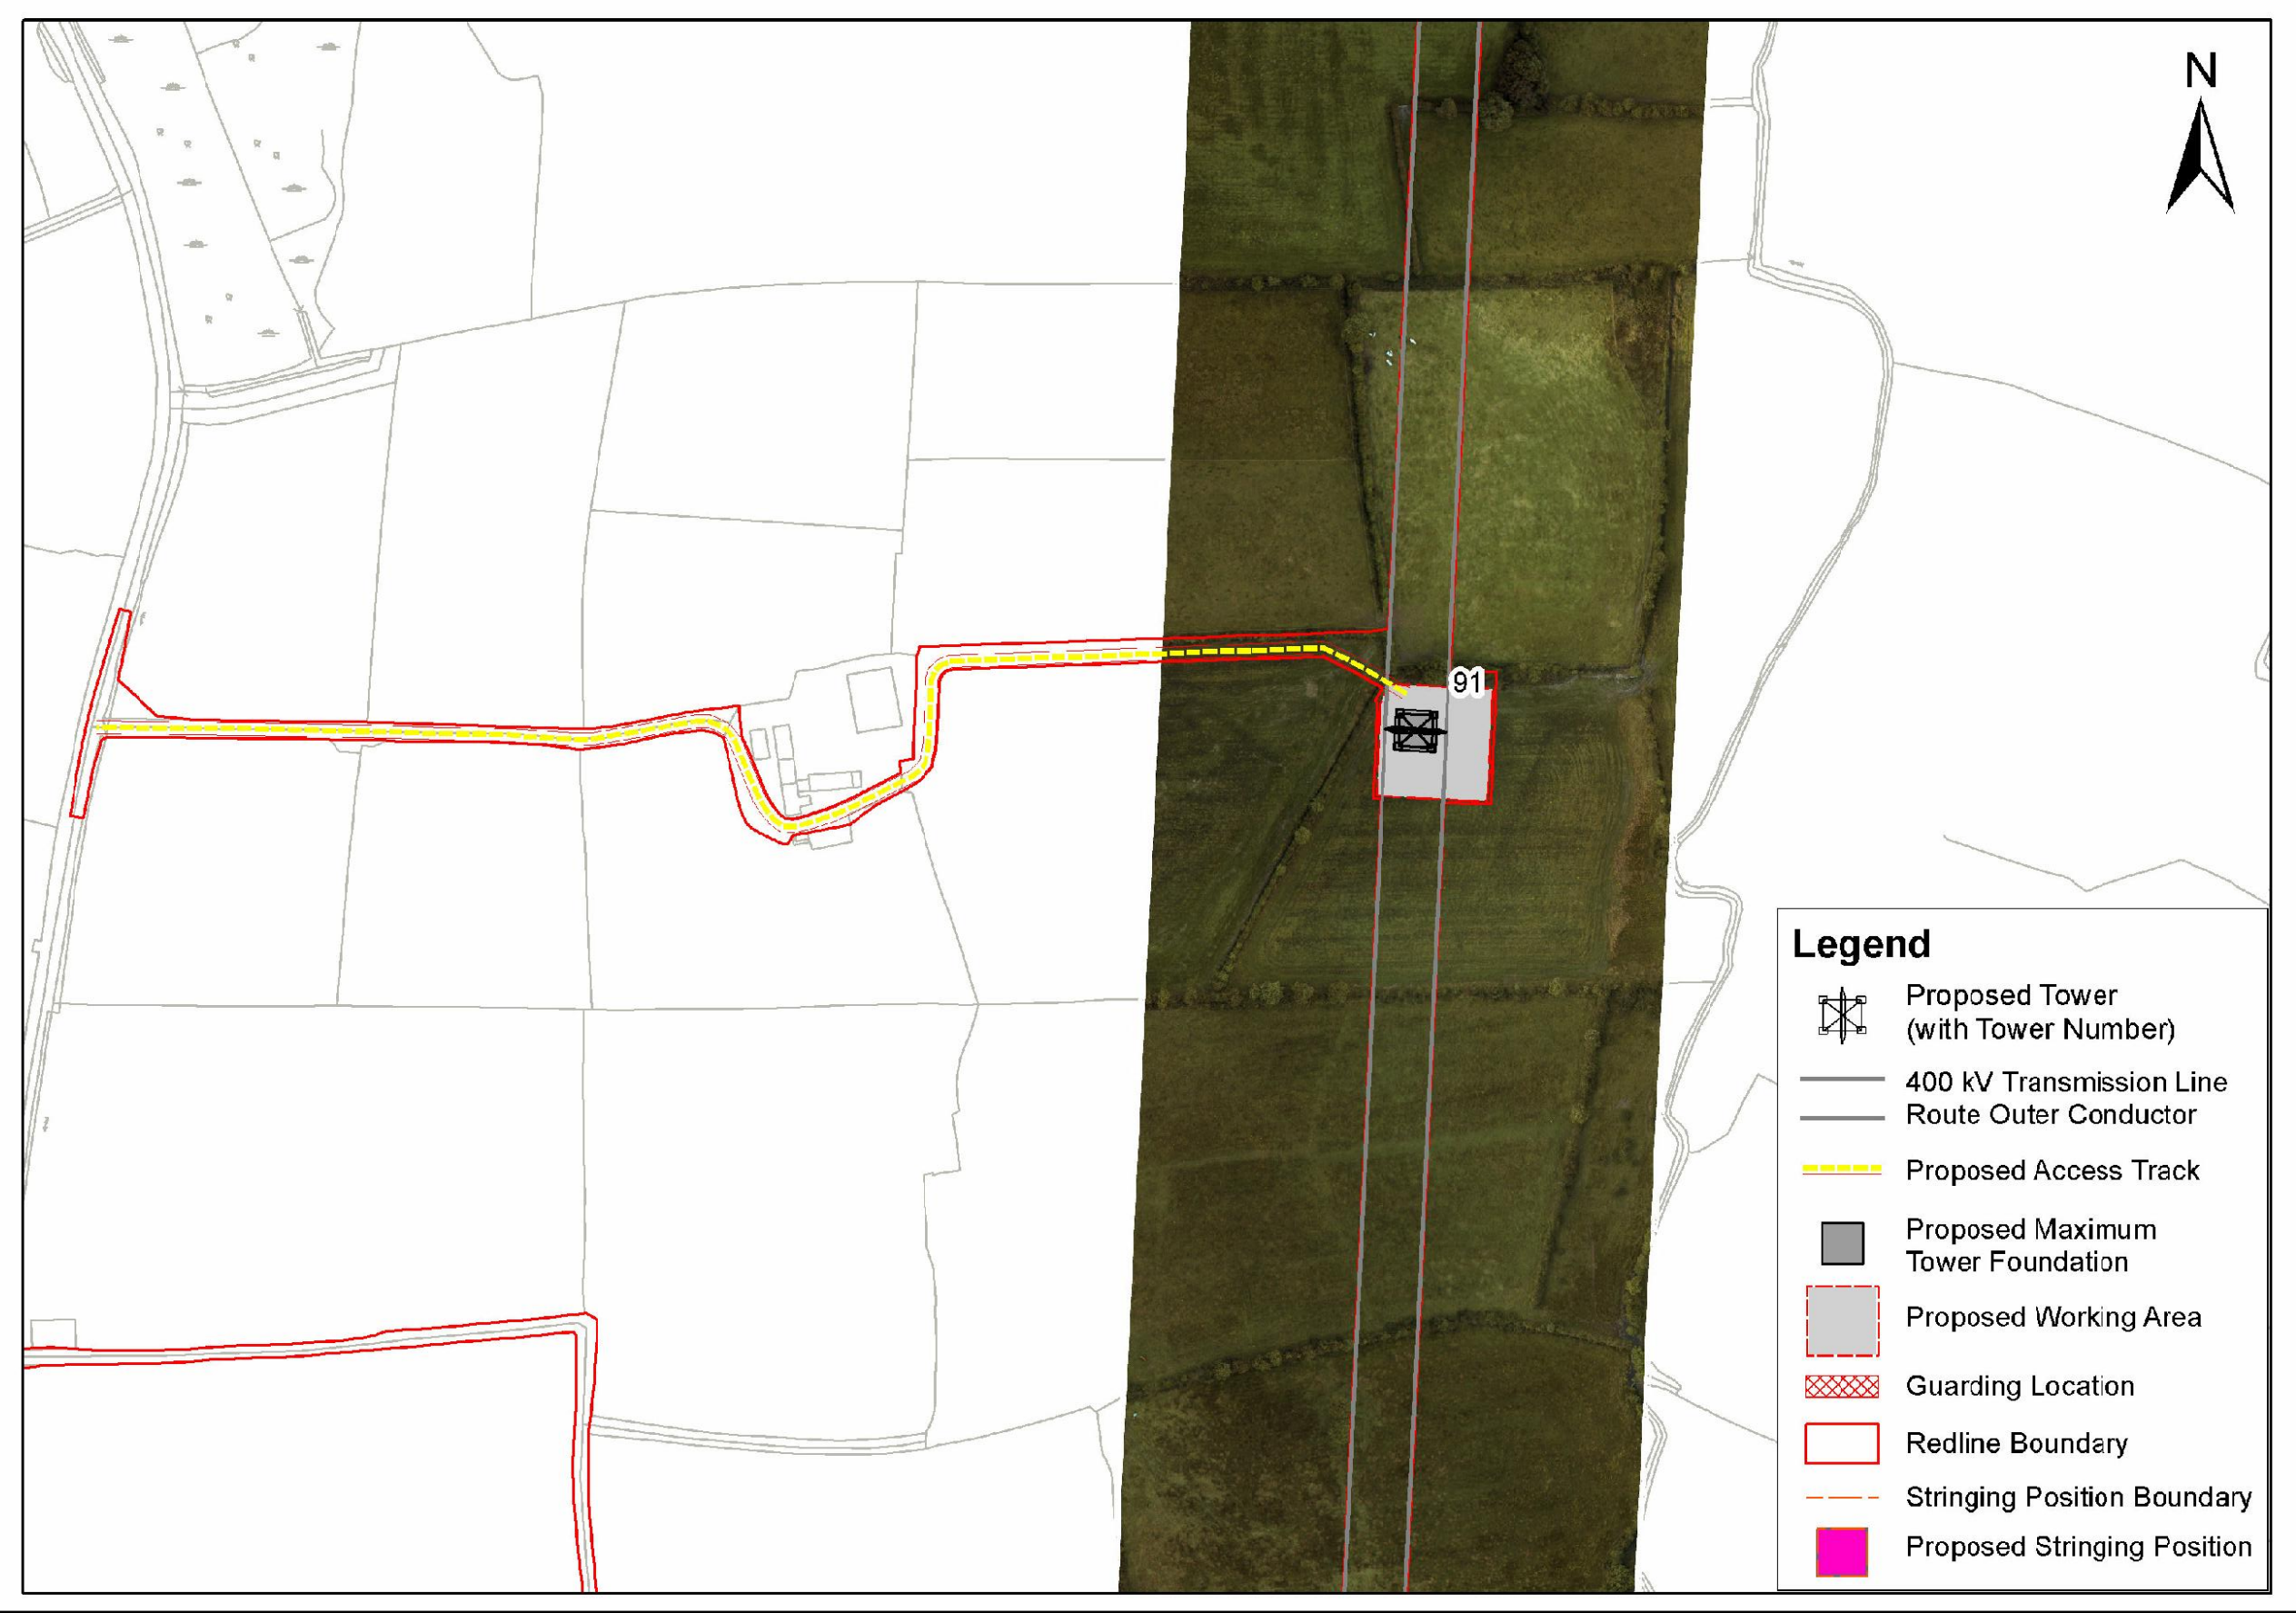

View 4: Not To Scale

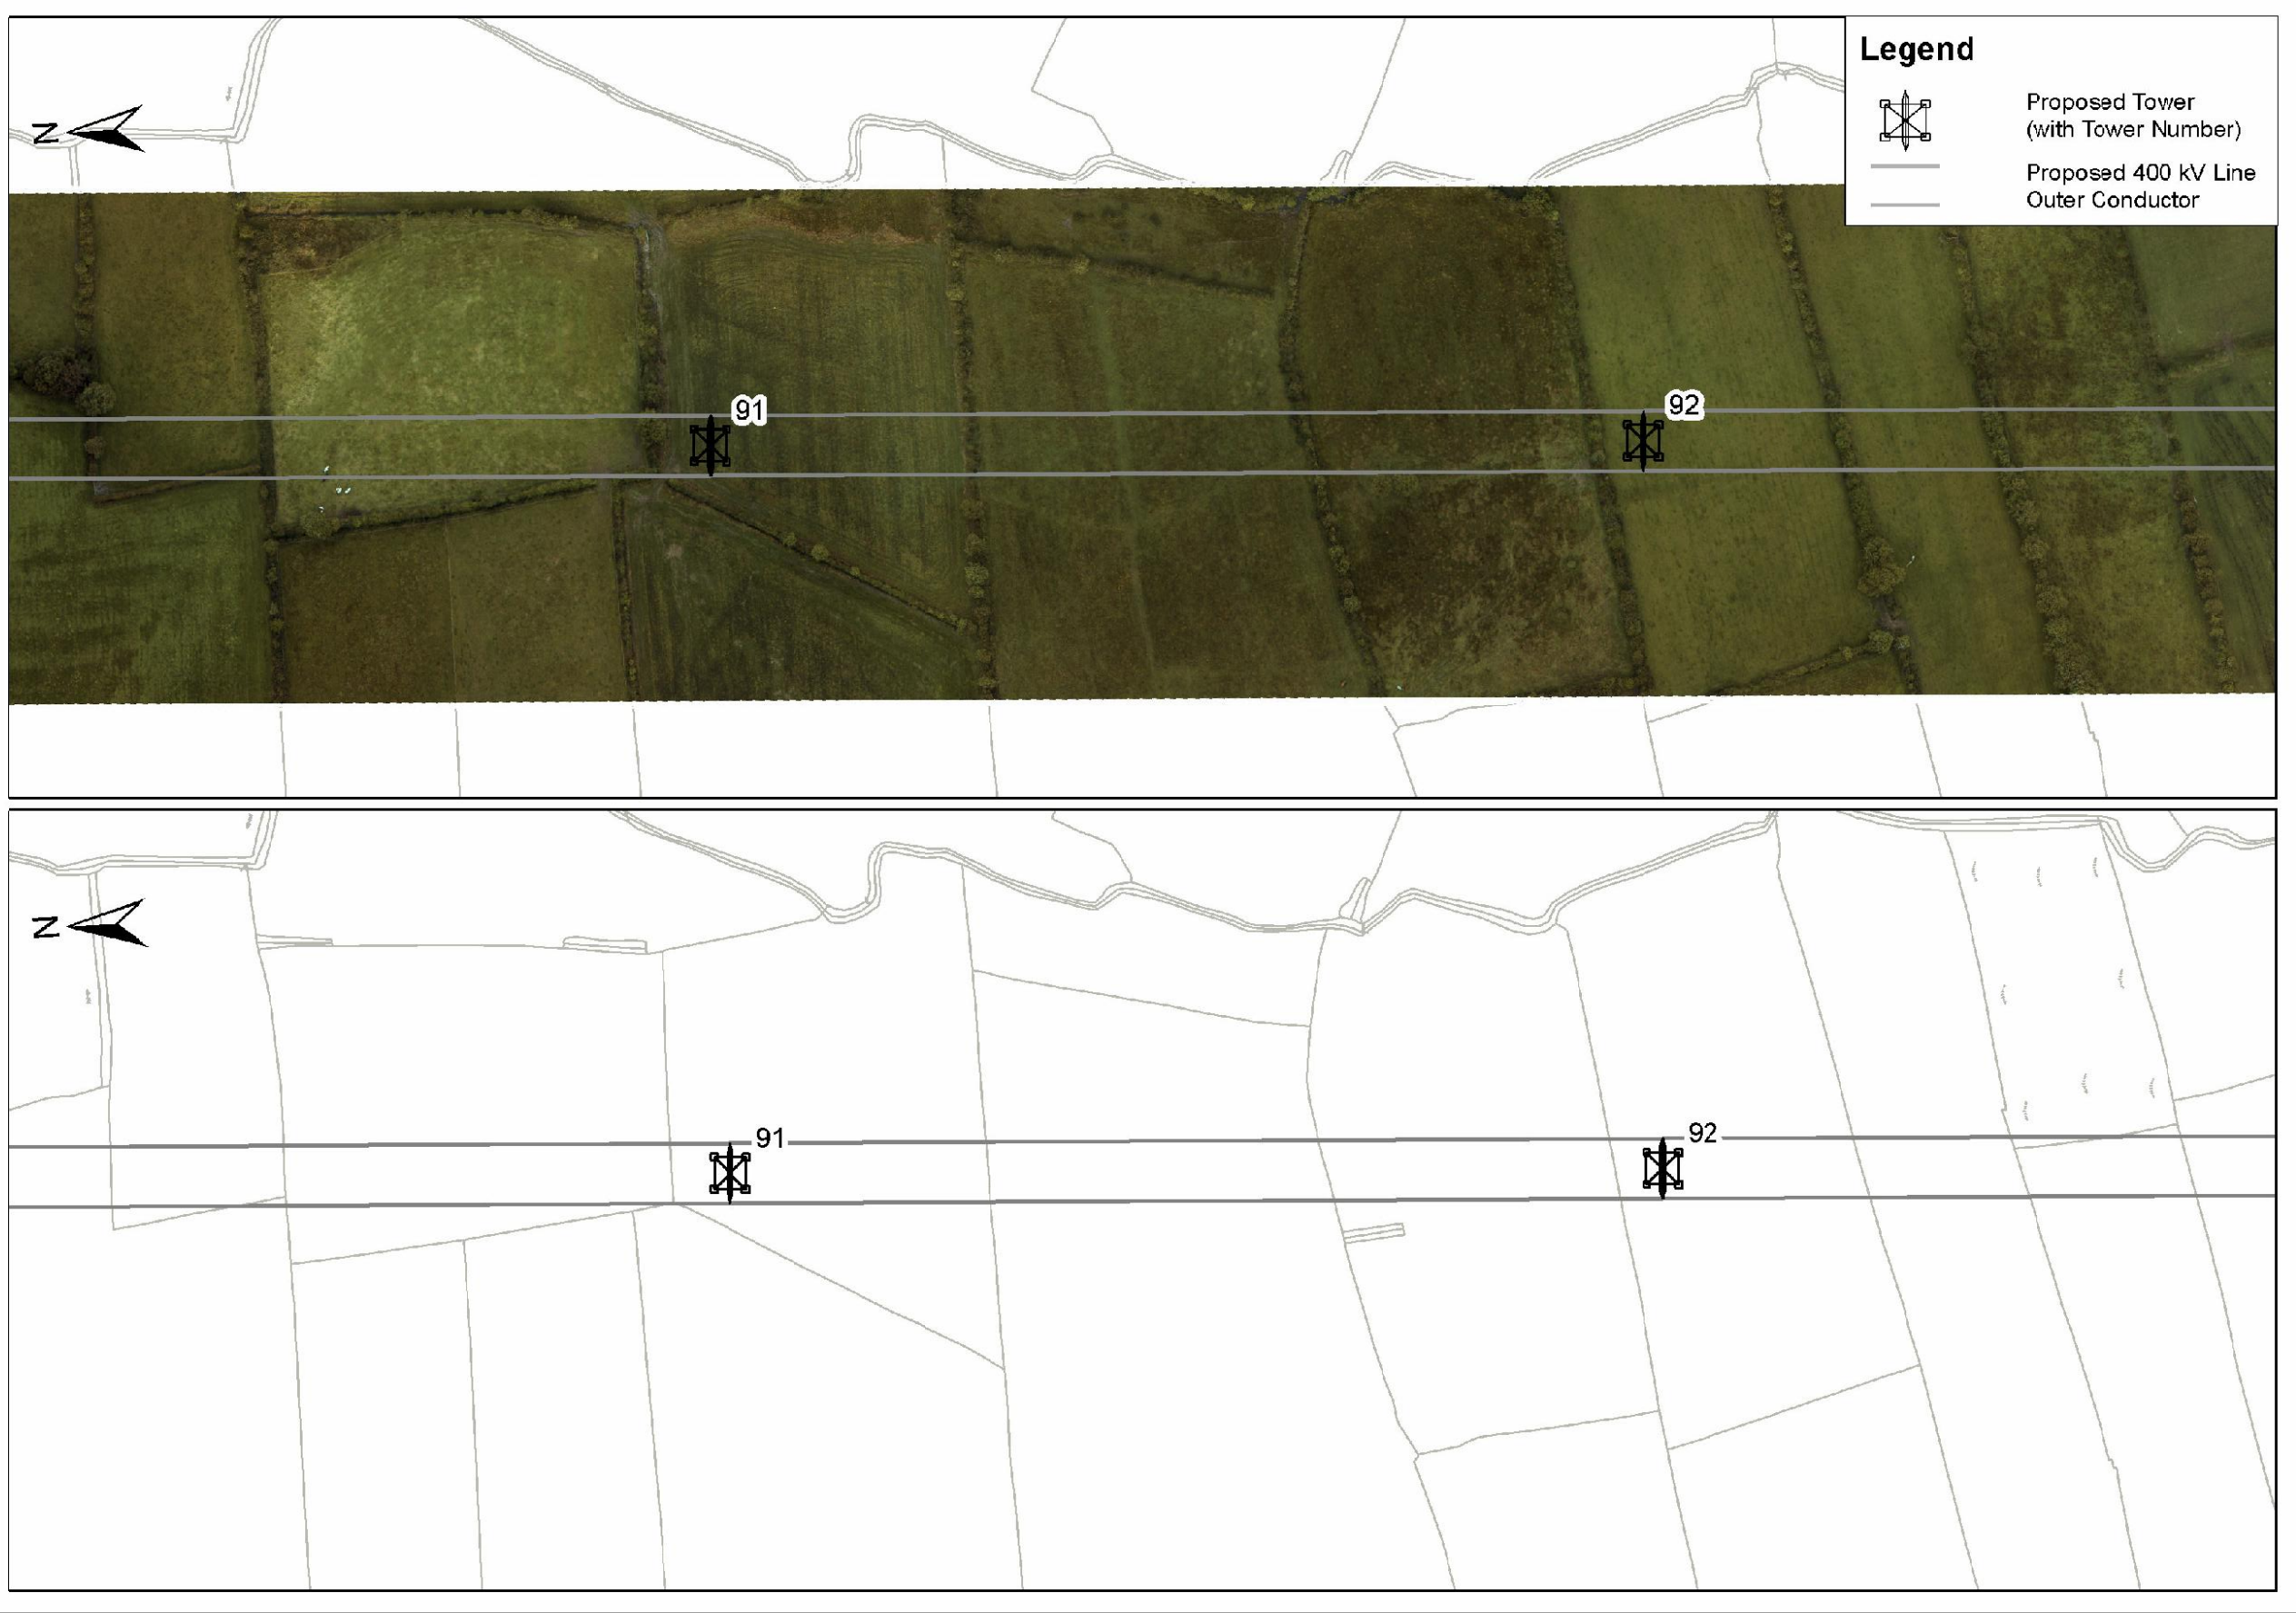

View 5: 1/500

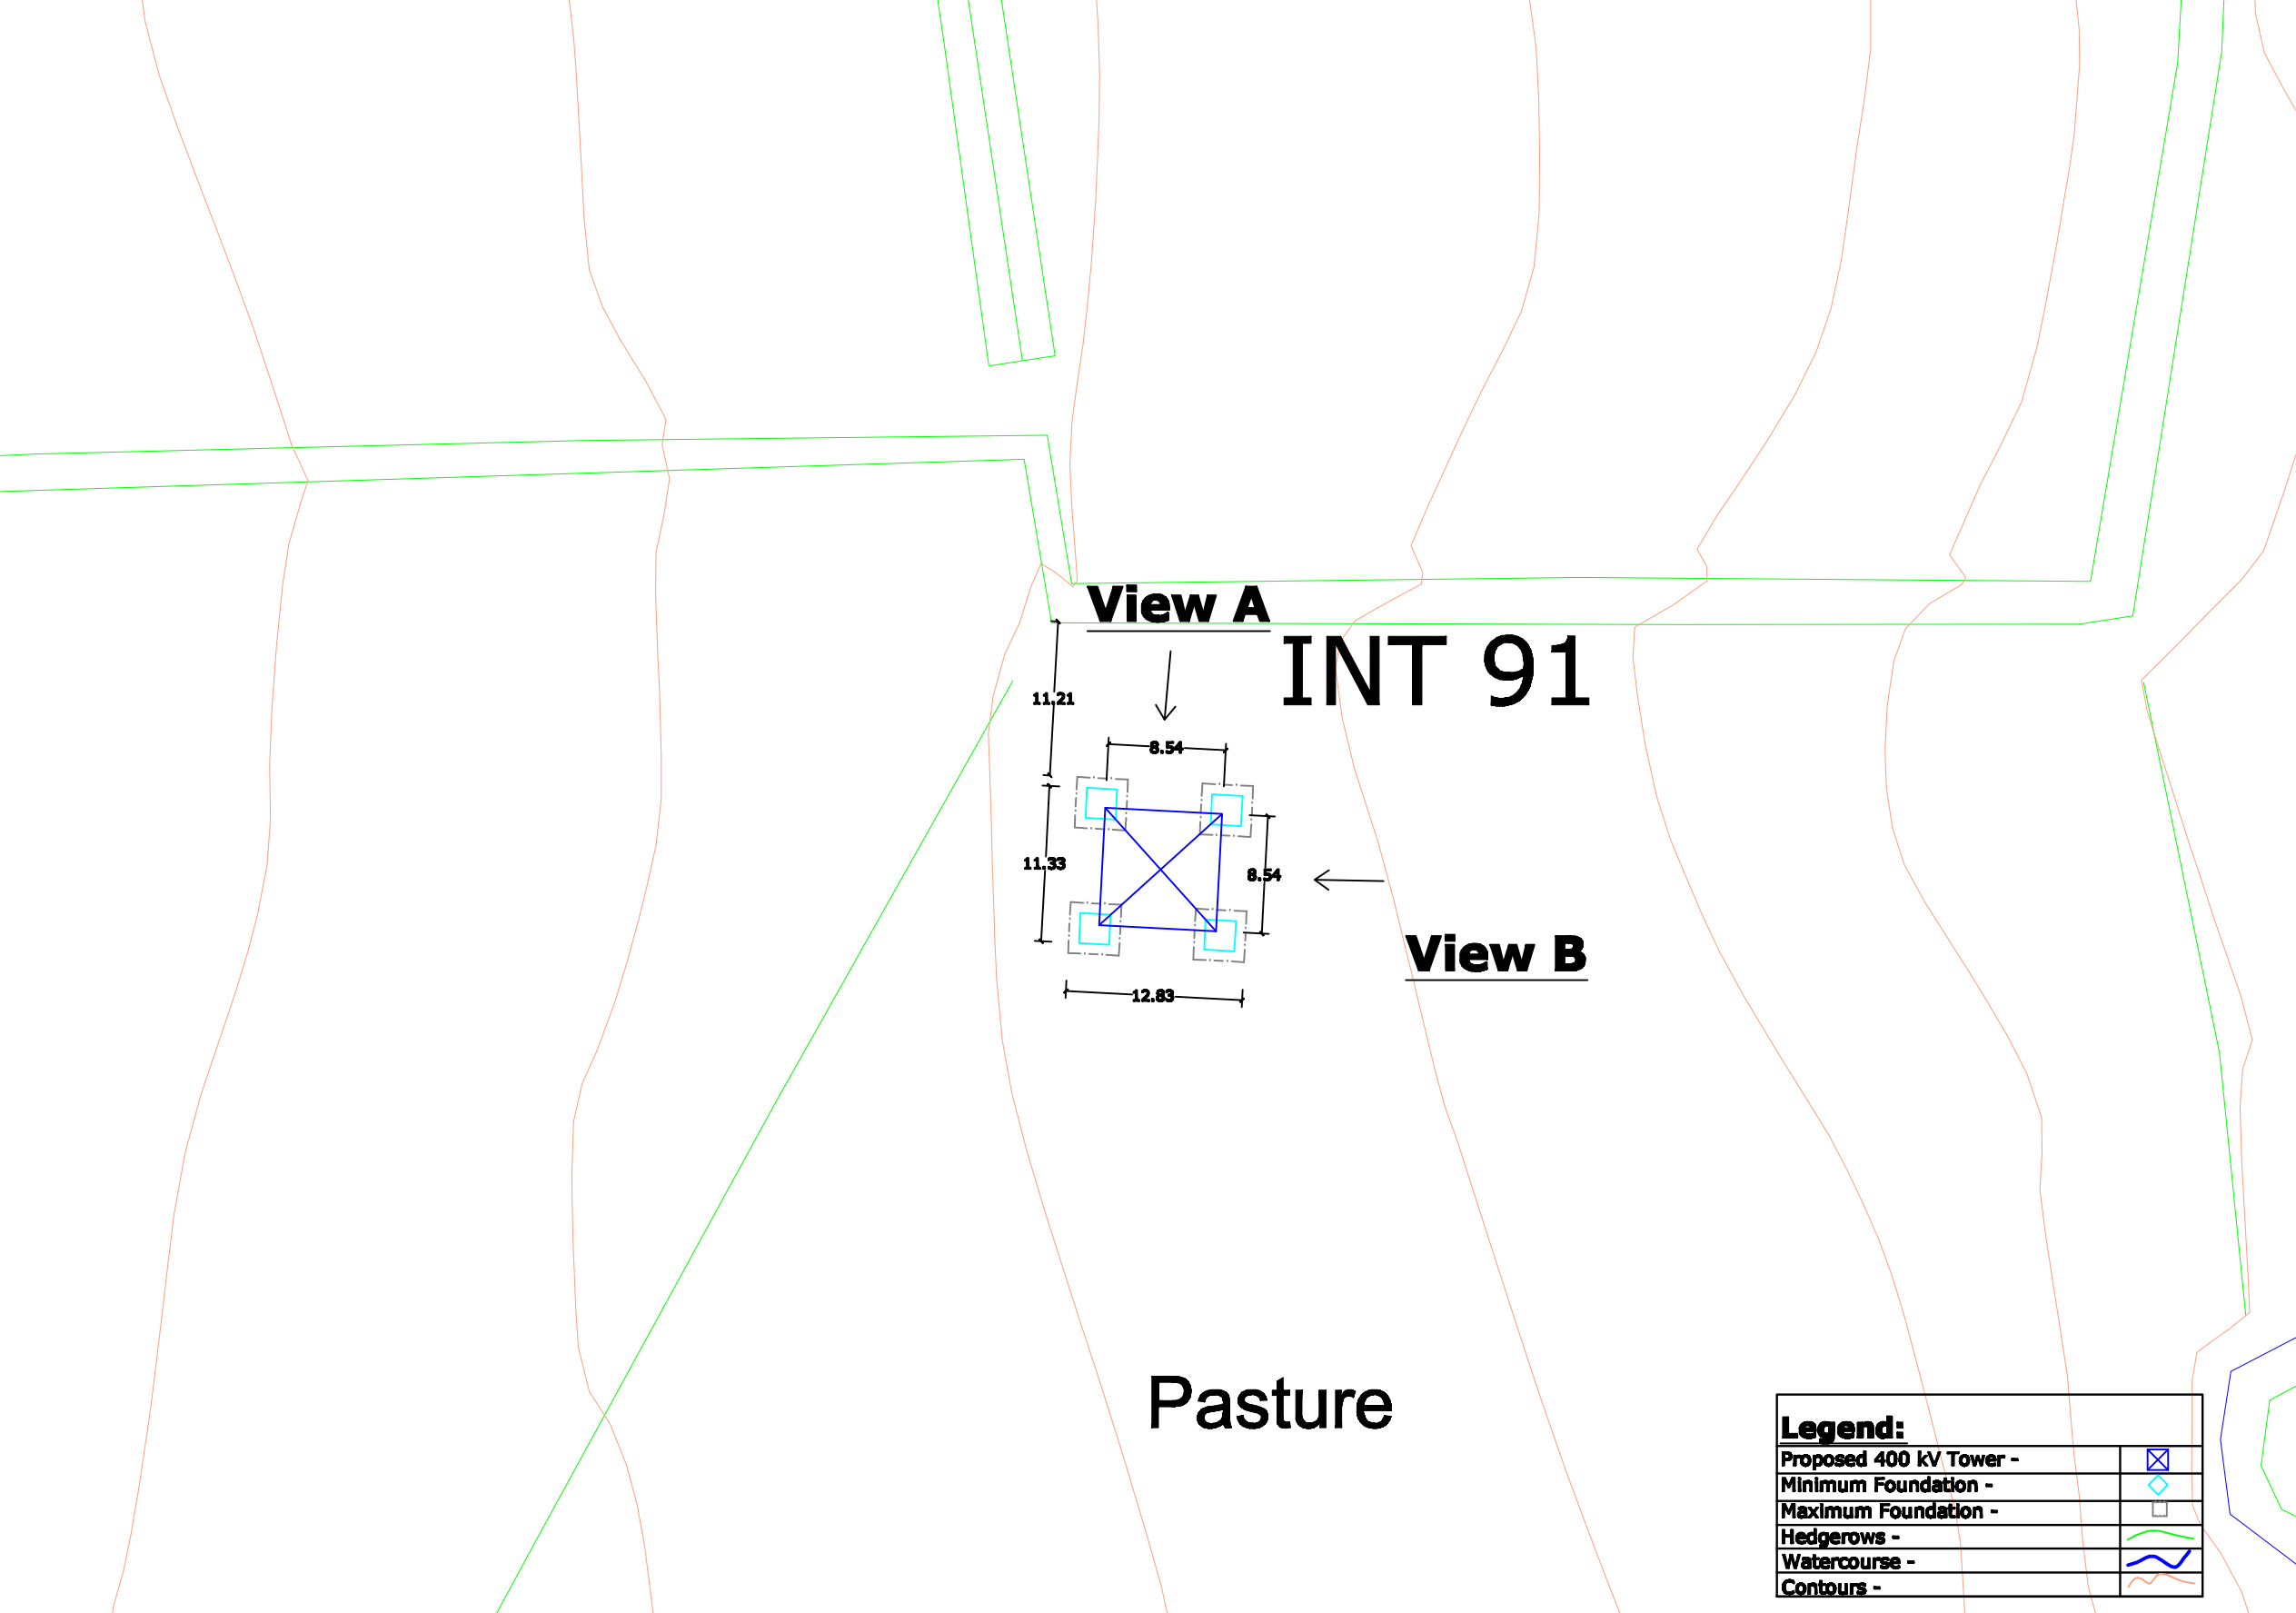

- View 1 - Site Location Map
- View 2 - Tower Drawing
- View 3 - Associated Works Drawing
- View 4 - Overhead Line Route Map
- View 5 - Tower & Foundation Layout

**Note:**  
All foundations and towers are square in plan.

0	00.00.00	ISSUED FOR --	AS	AS	AS	AS			
REV.	DATE	REVISION DESCRIPTION	DRN	PROJ	VER	APP			
PURPOSE OF ISSUE - PRELIMINARY UNLESS INDICATED									
TENDER	<input type="checkbox"/>	CUSTOMER APPROVAL	<input type="checkbox"/>	CONSTRUCTION	<input type="checkbox"/>	AS-BUILT	<input type="checkbox"/>	REVISED	<input type="checkbox"/>
Client							N.I.E.		
Project							Tyrone - Cavan 400 kV Interconnector		
Contract									
Drawing Title							Proposed 400 kV Line Structure Location No 91 Composite Drawing		
Production Unit							High Voltage		
Client							E&F International		
E&F Engineering Solutions, Stephen Court, 16-21 St. Stephens Green, Dublin 2, Ireland. Tel: +353 (0)1 708 8000 Fax: +353 (0)1 708 7188 Email: marketing@eandf.ie Web: www.eandf.ie E&F Engineering Solutions is a trading name of E&F Engineering & Facility Management Limited. Registered Office as above Registered in Ireland No. 112254									
DRN	PROJ	VER	CM	APP	DATE				
JN	JN	JN	CM	JD	April 2013				
QUANT	REP	102	AD	AD	As Shown				
DRAWING NUMBER							PE687-D141-093-091-000		