




View 1
Not To
Scale

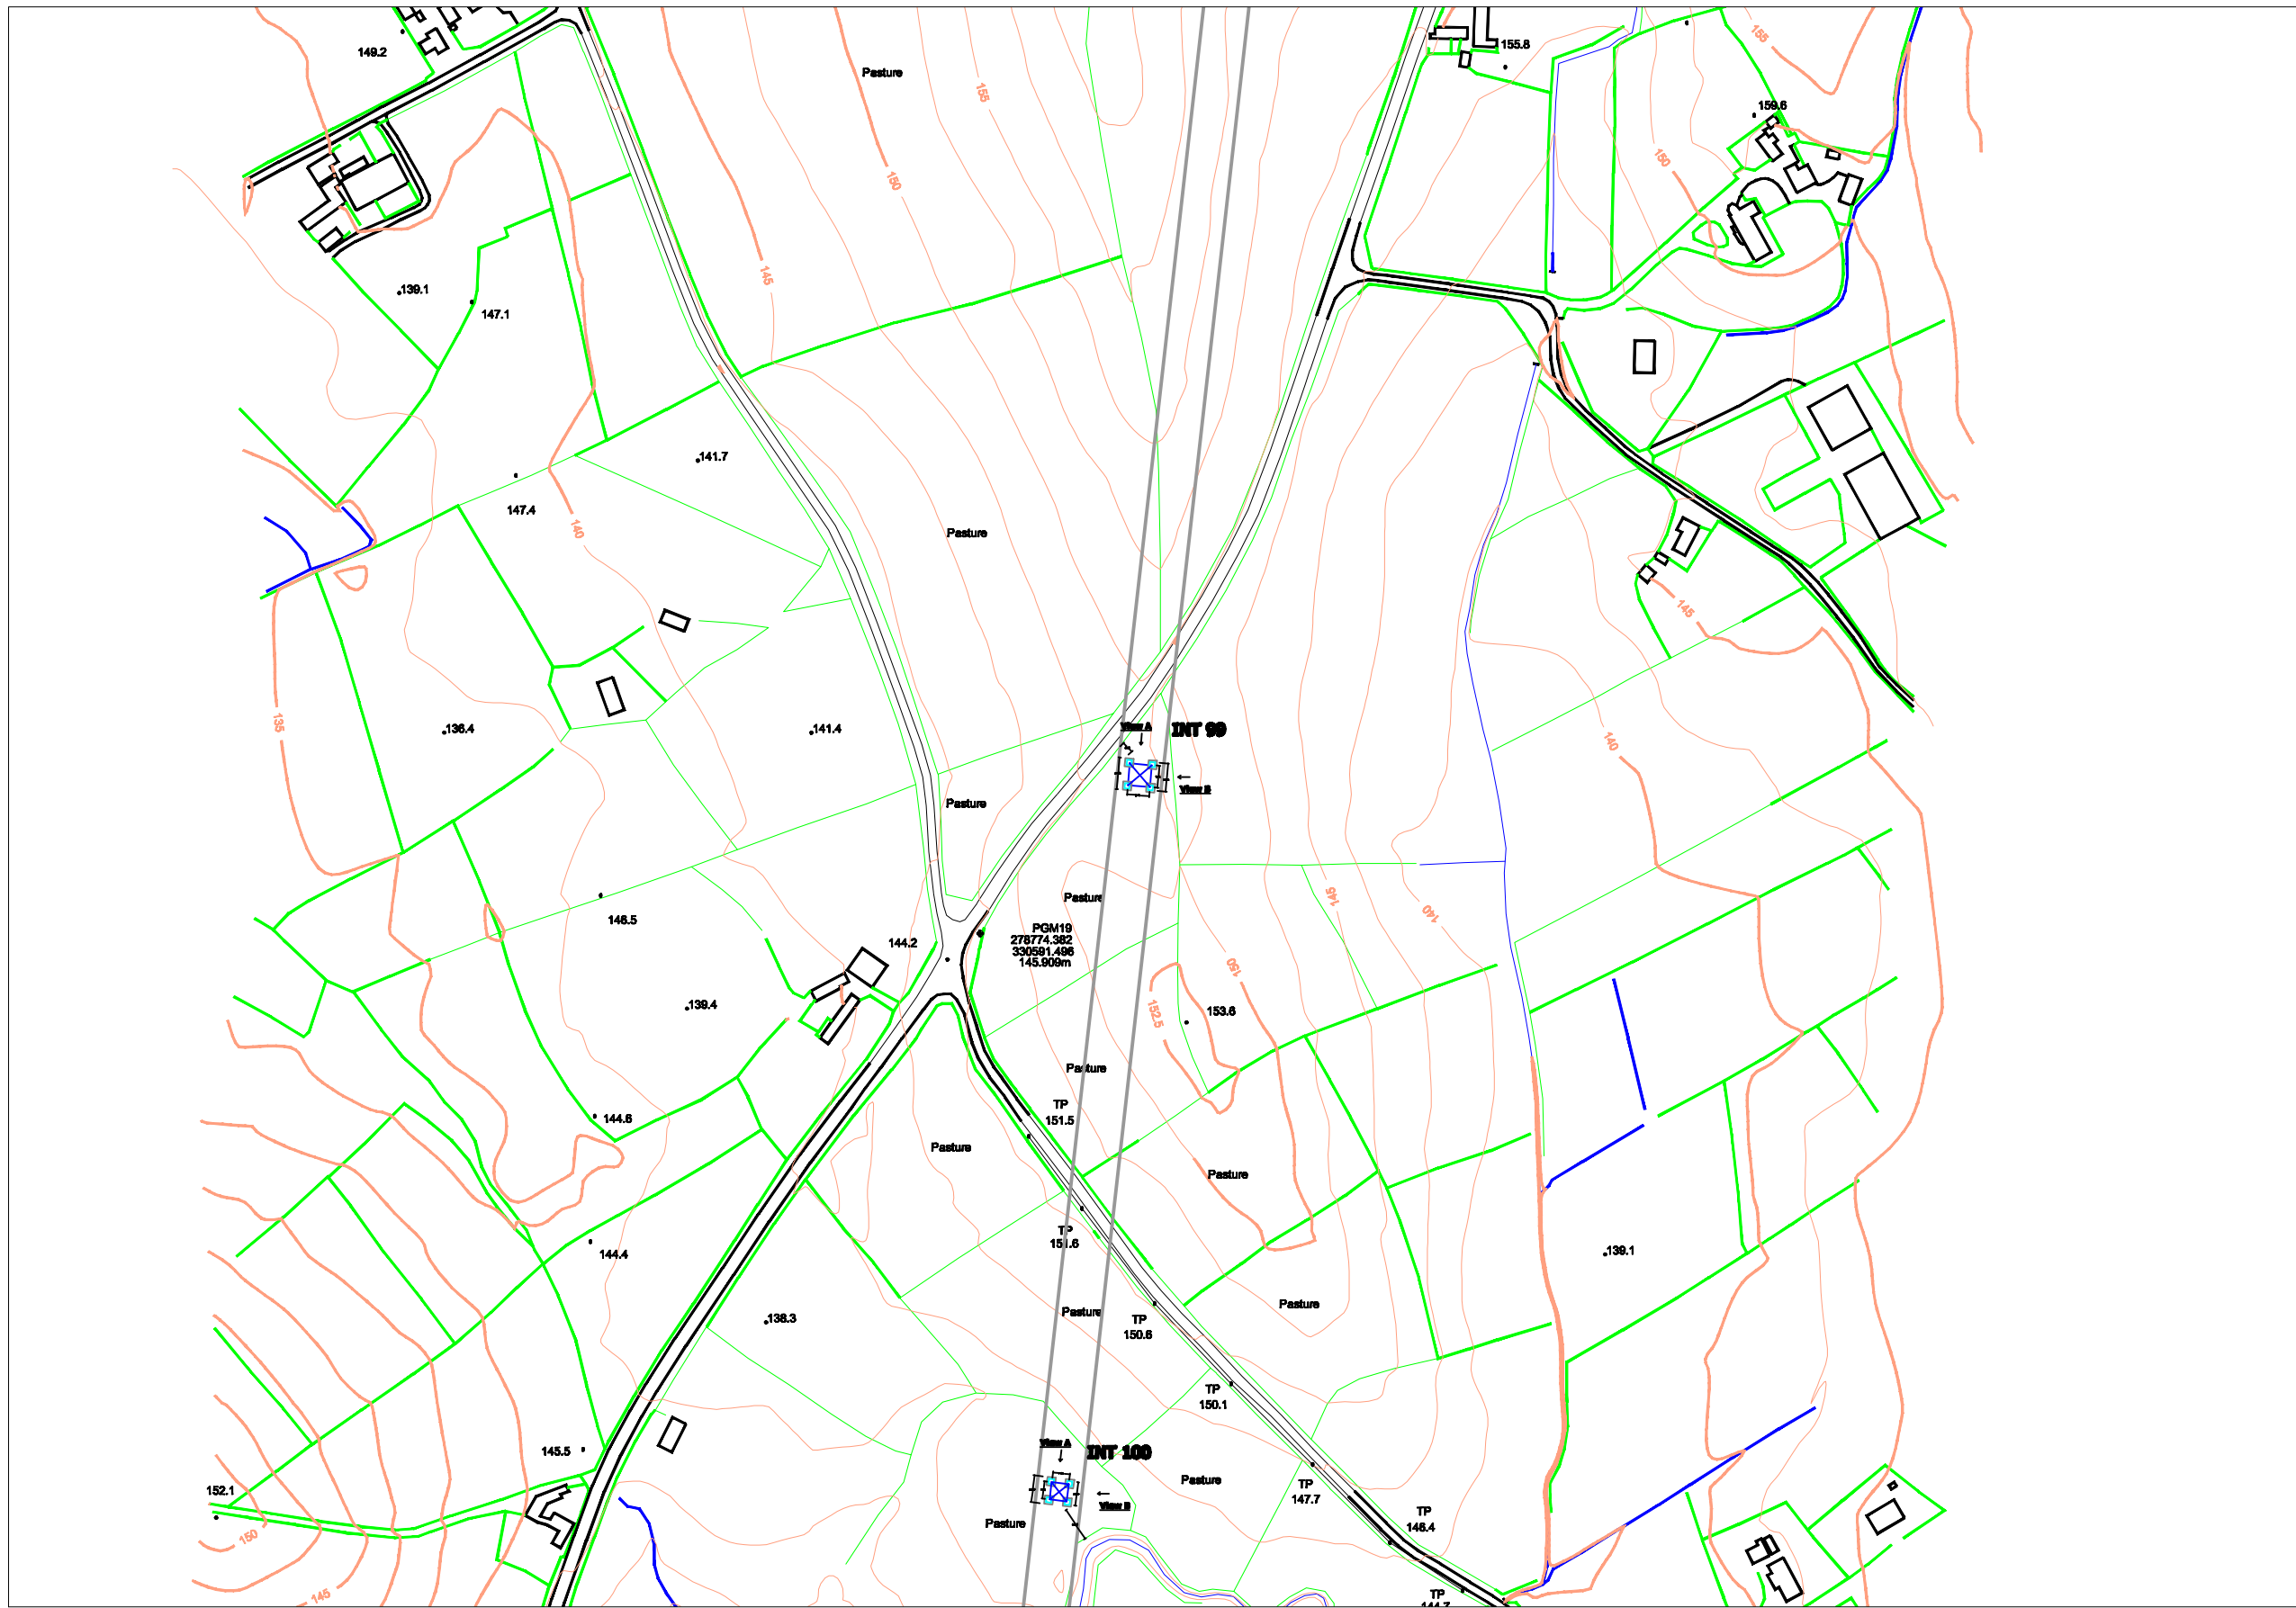


View 2: 1/100

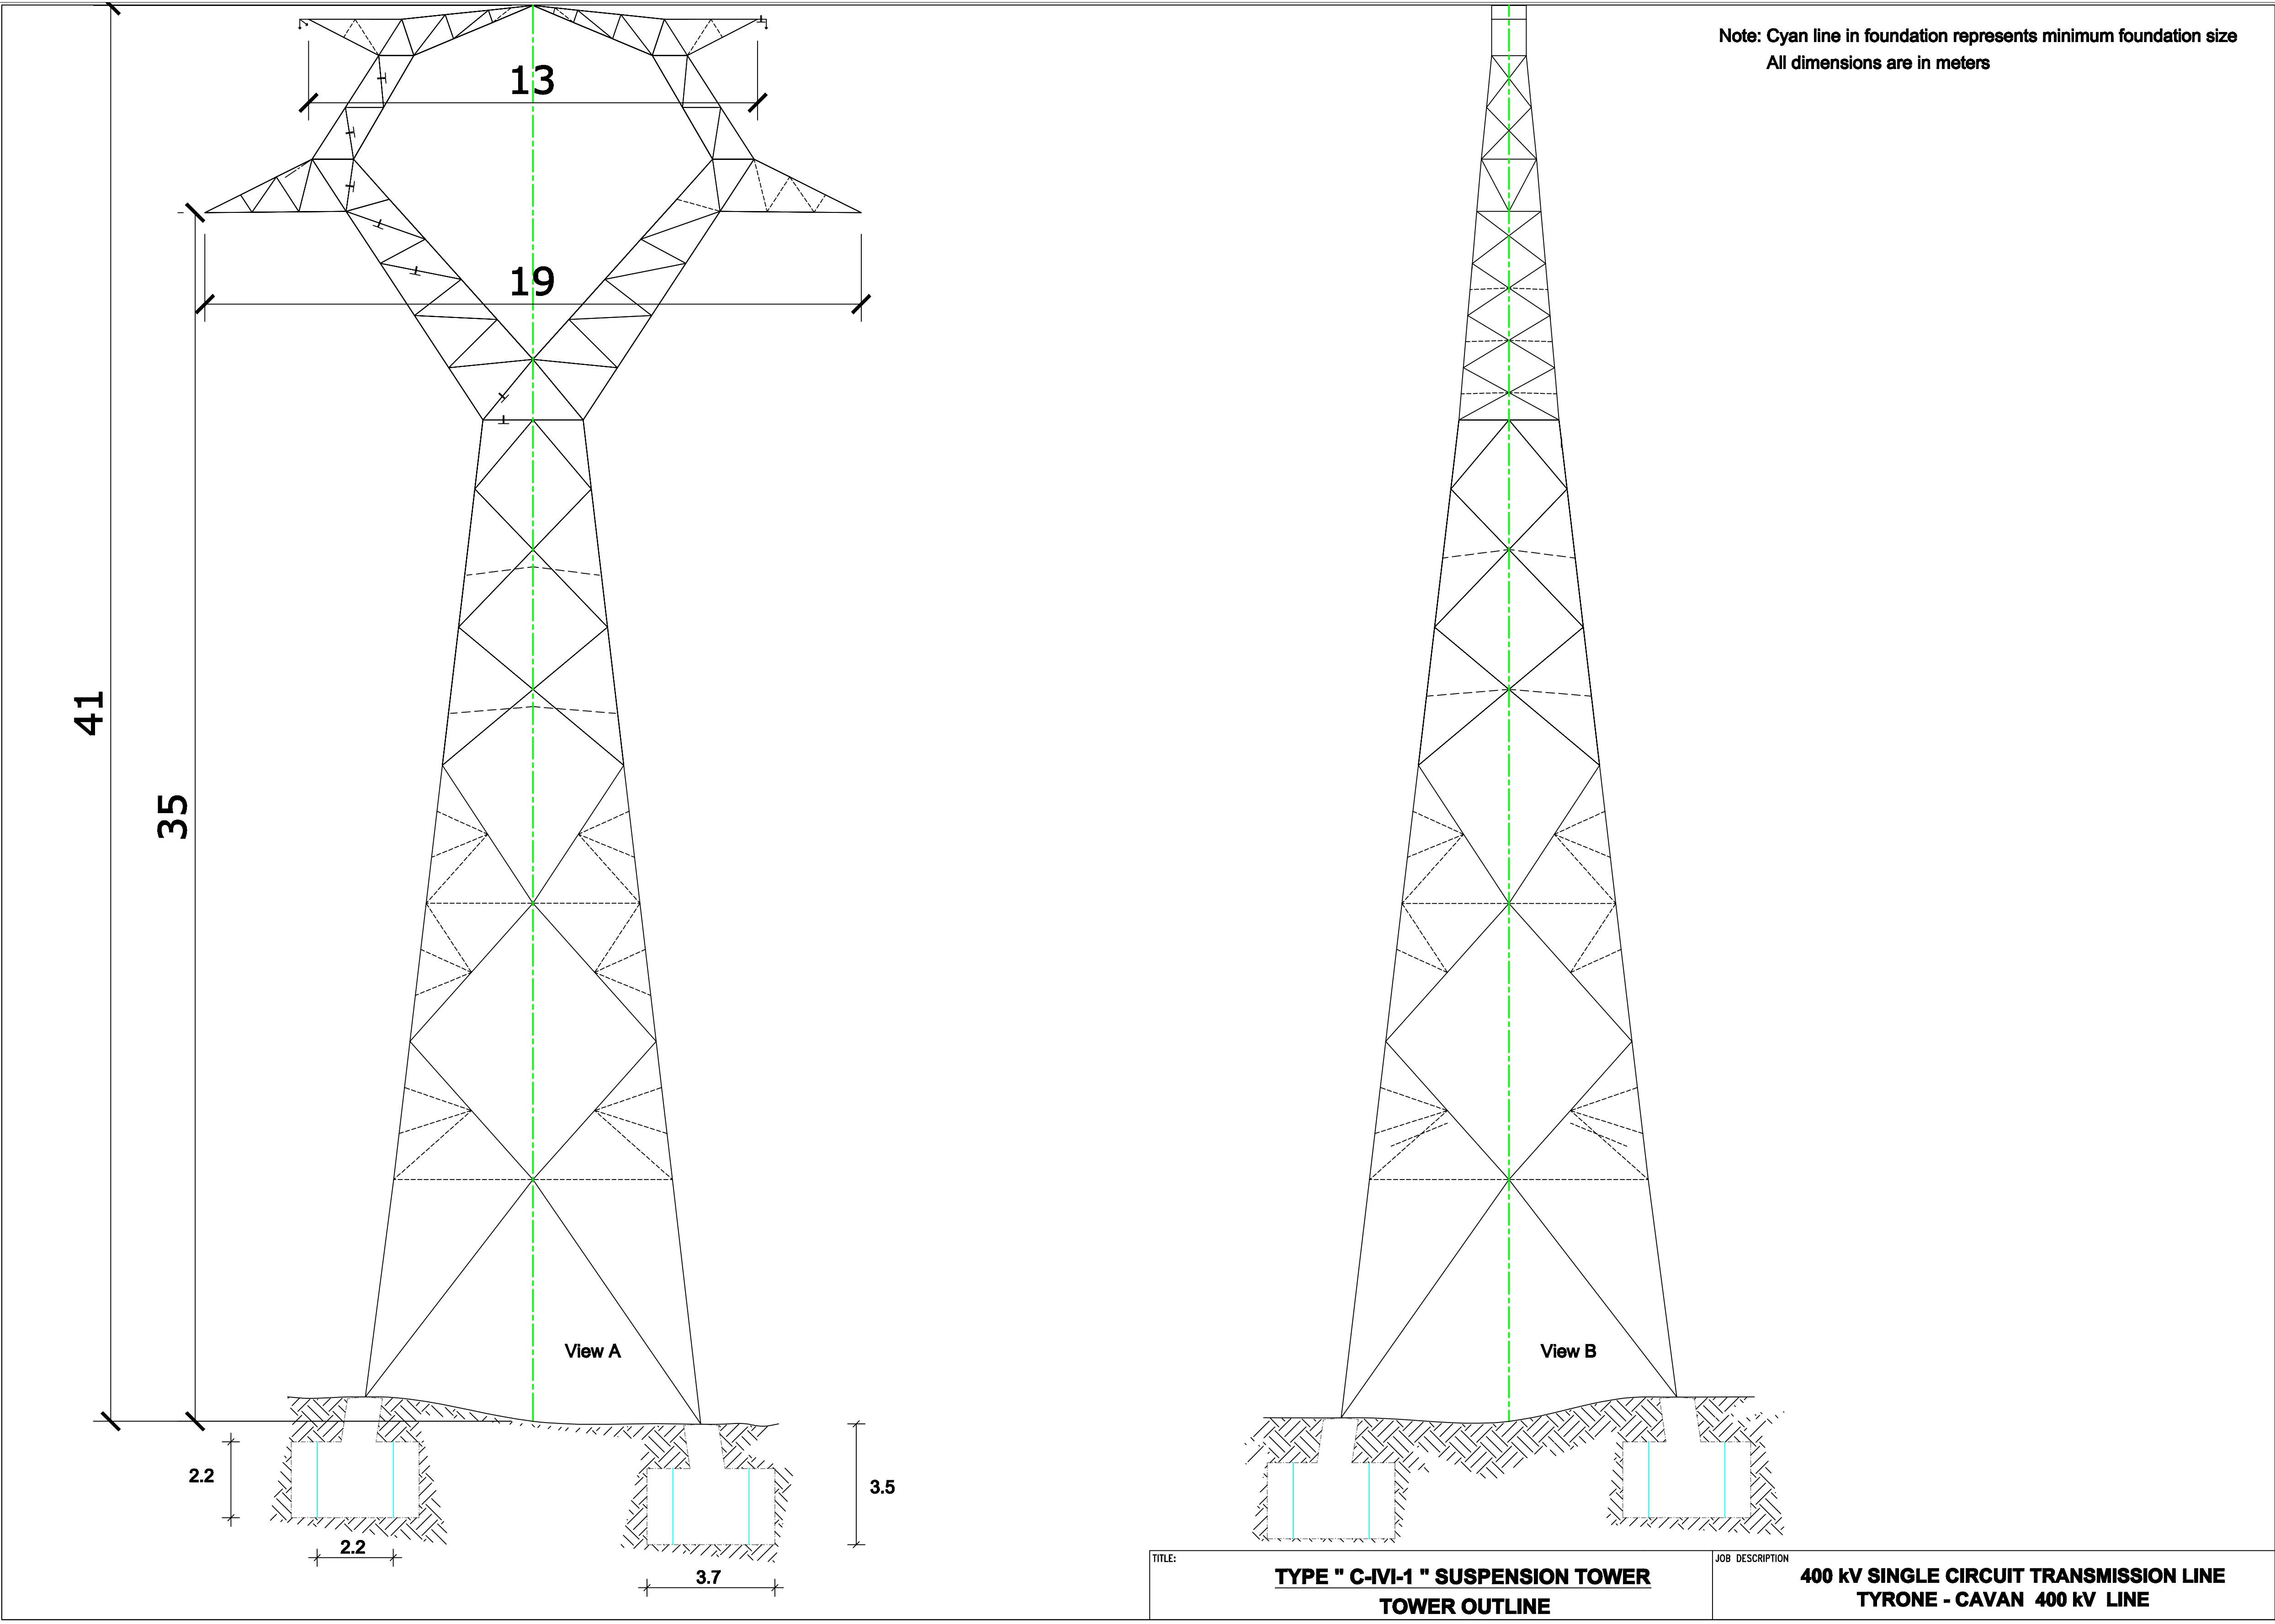


View 3: Not To Scale

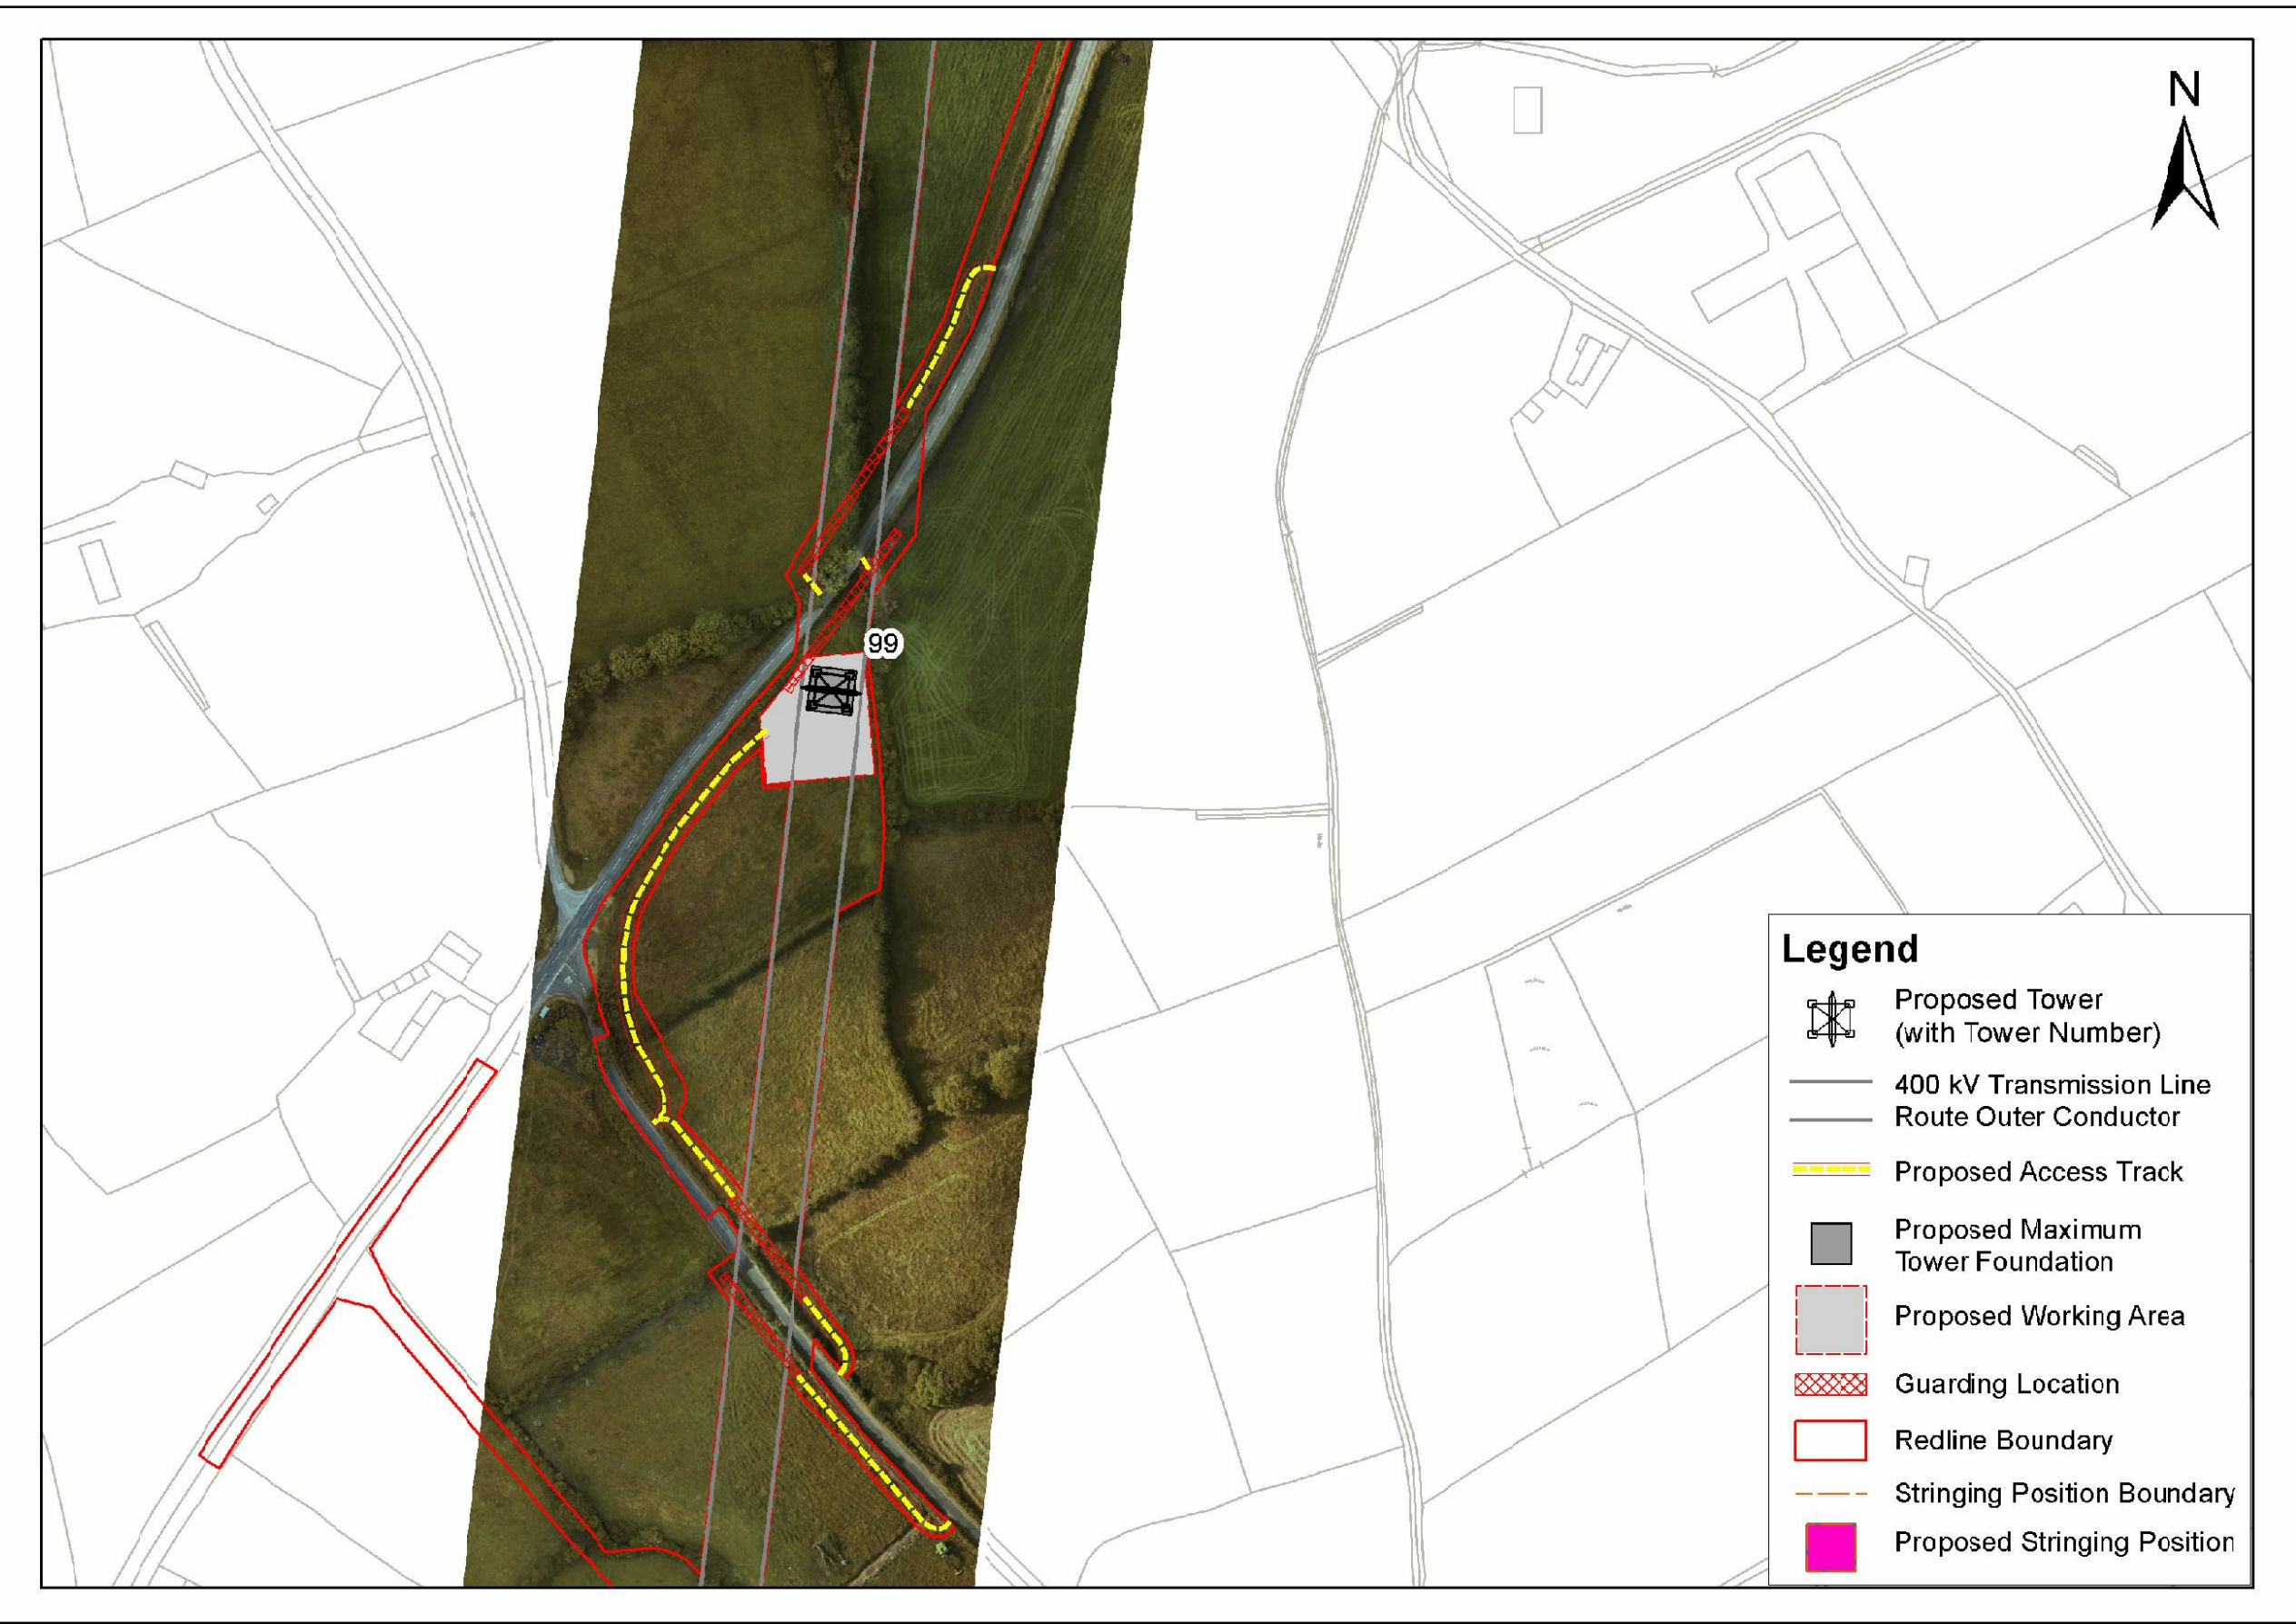

View 4: Not To Scale

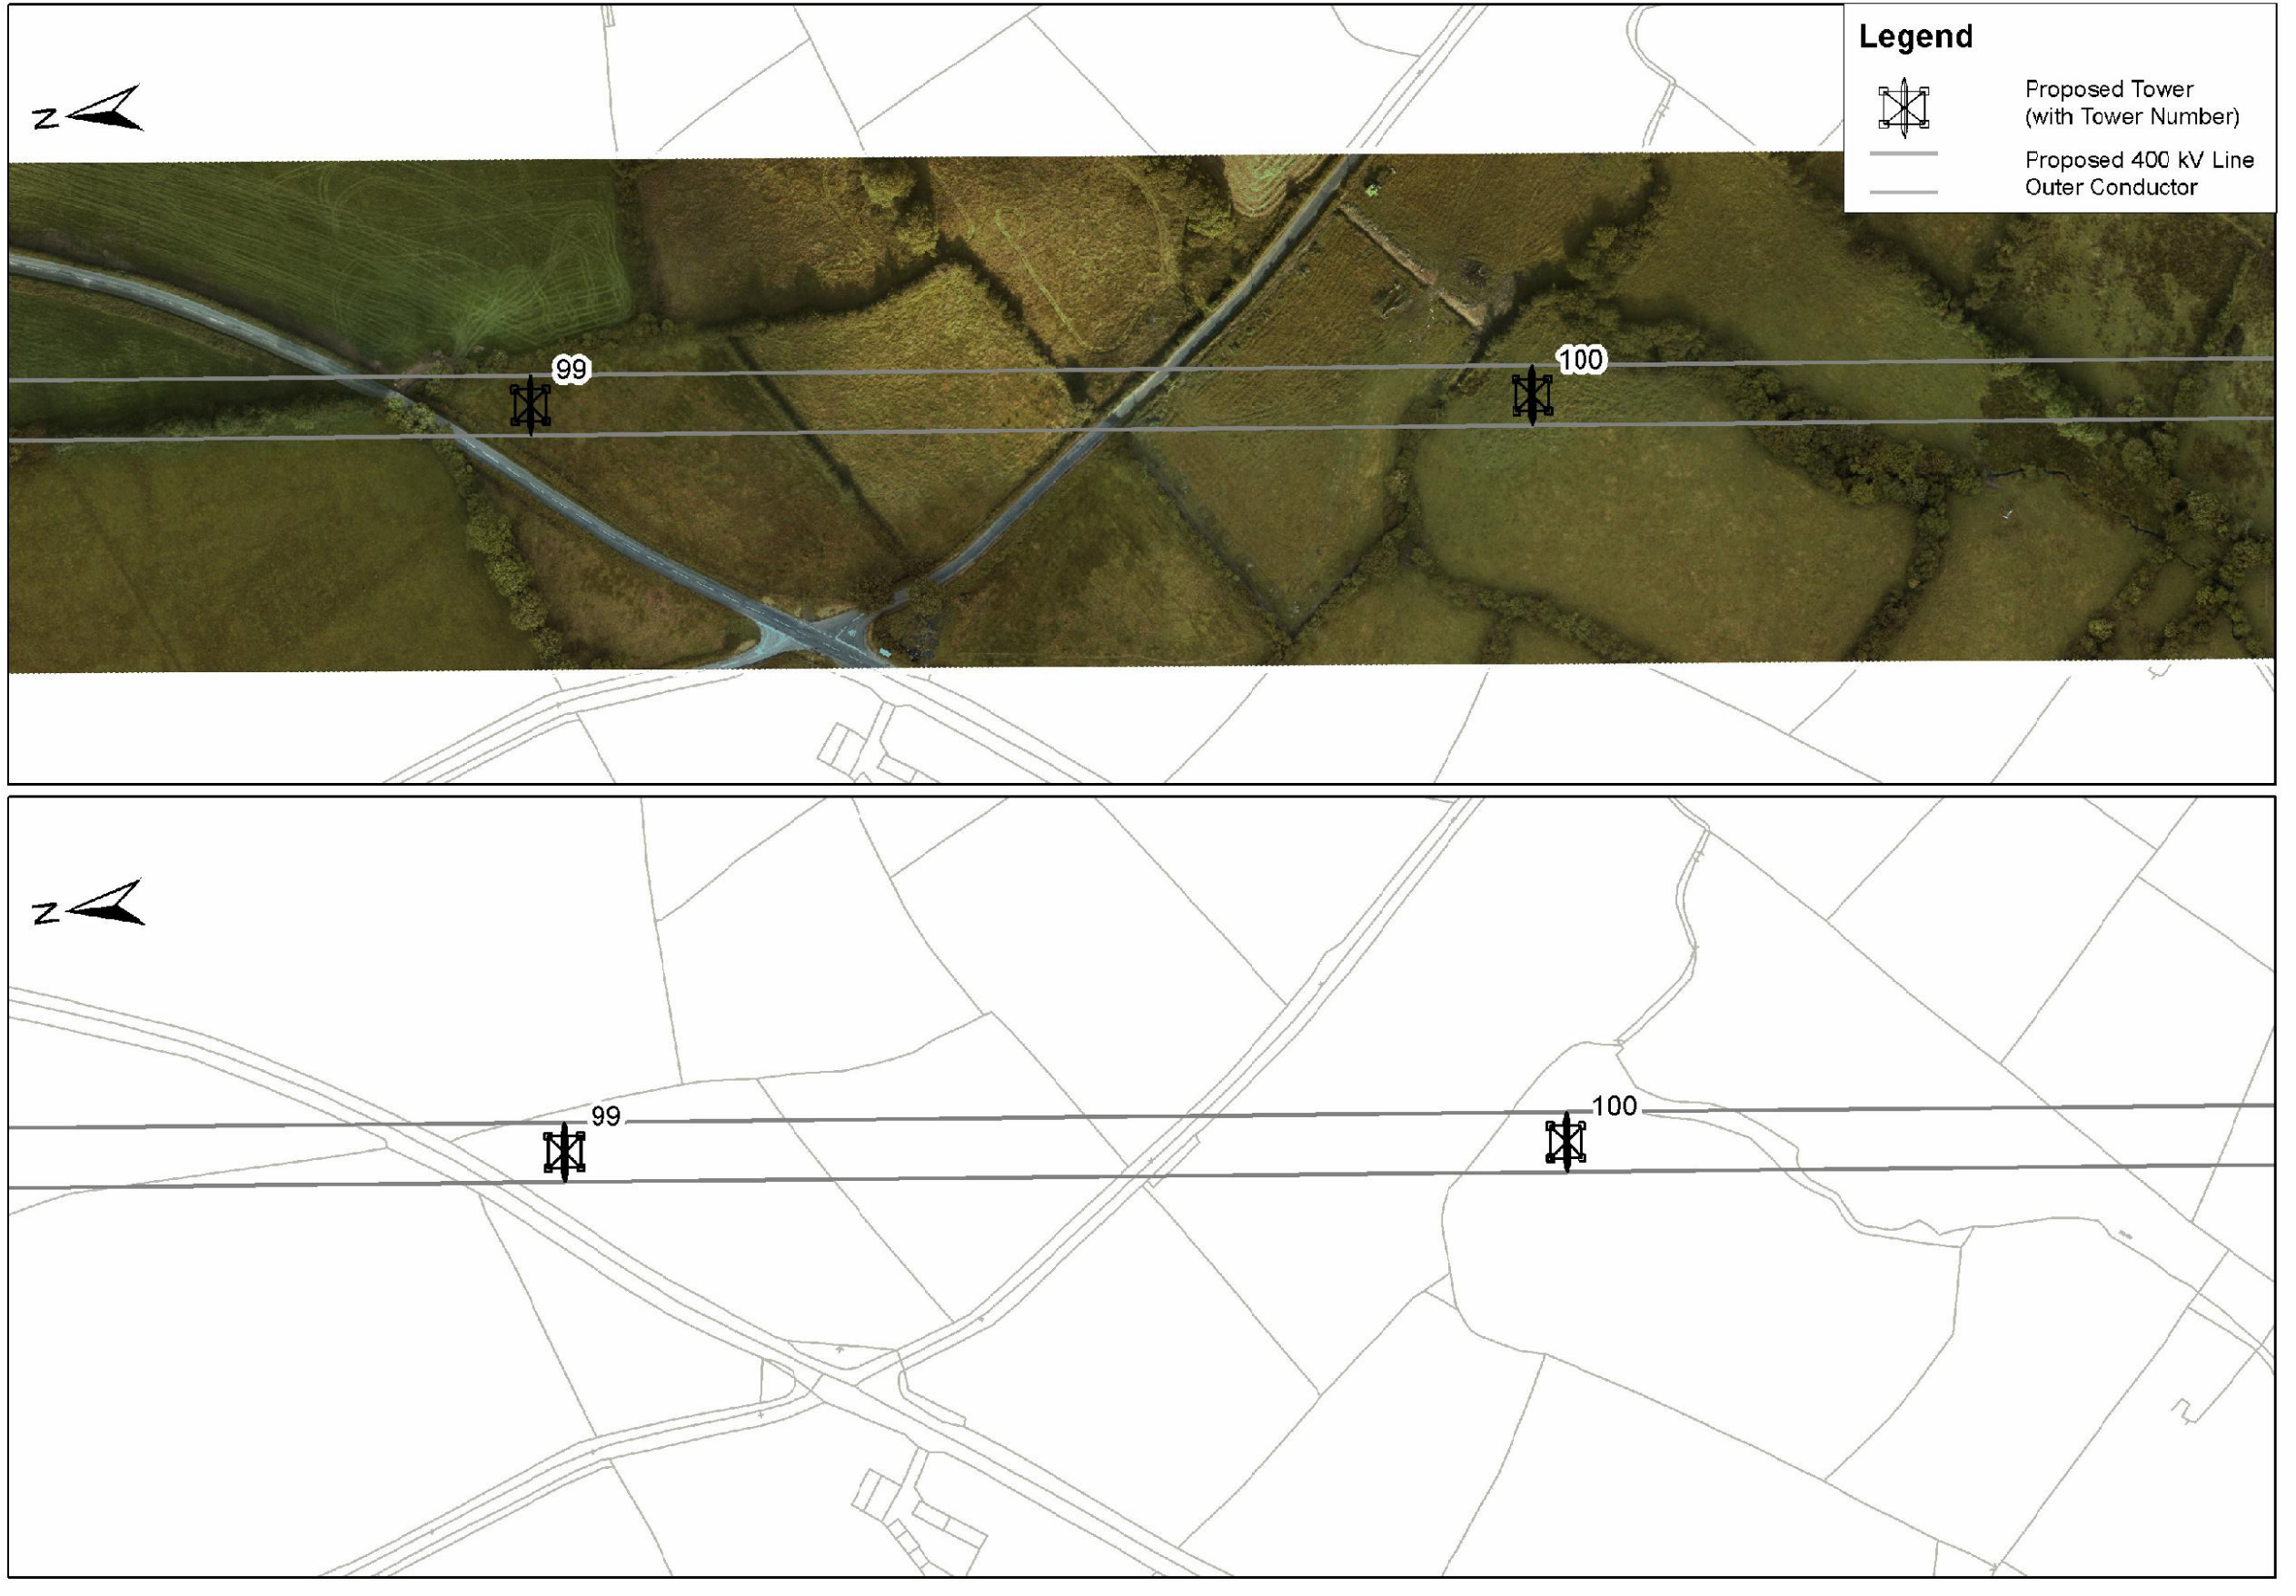

View 5: 1/500

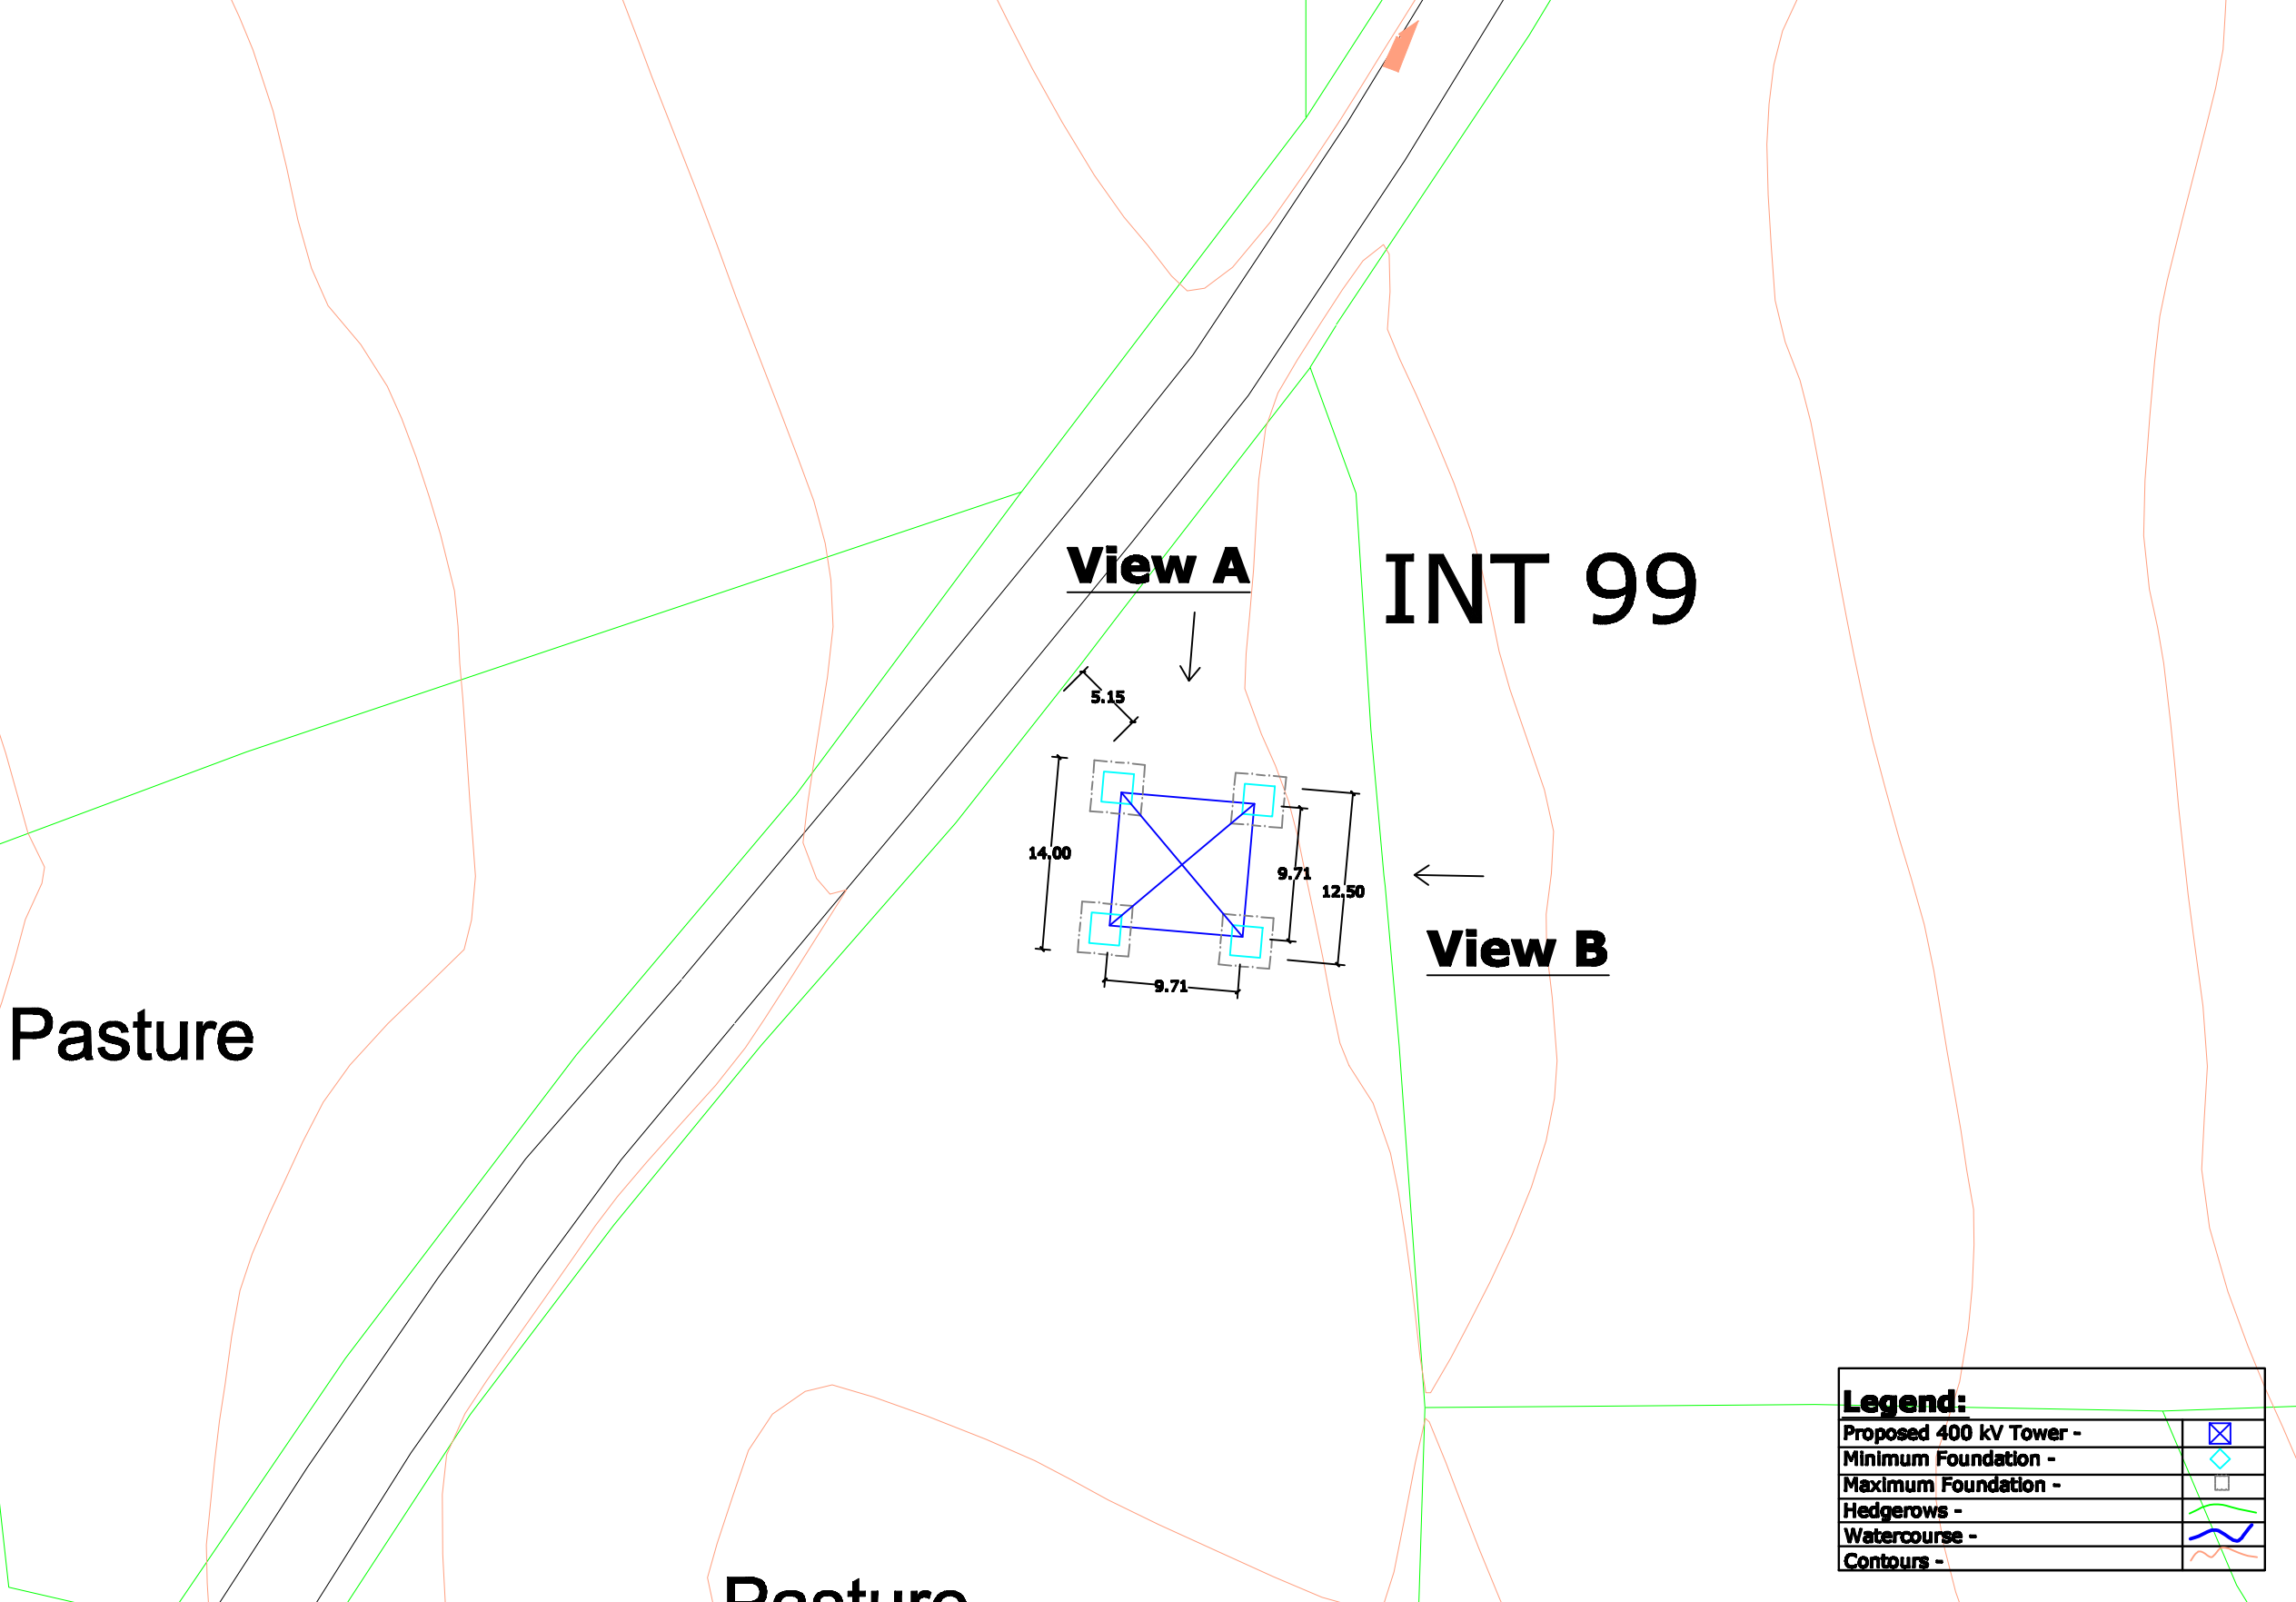

View 1 - Site Location Map
View 2 - Tower Drawing
View 3 - Associated Works Drawing
View 4 - Overhead Line Route Map
View 5 - Tower & Foundation Layout

Note:
All foundations and towers are square in plan.

REV.	DATE	ISSUED FOR	AB	AB	AB	AB
PURPOSE OF ISSUE - PRELIMINARY UNLESS INDICATED						
TENDER	APPROVAL	CONSTRUCTION	AS-BUILT	REVISED		
Client N.I.E.						
Project Tyrone - Cavan 400 kV Interconnector						
Contract						
Drawing Title Proposed 400 kV Line Structure Location No 99 Composite Drawing						
Production Unit High Voltage						
ESP International ESP Energy Innovation						
ESP Engineering Solutions, Stephen Court, 16-21 St. Stephen's Green, Dublin 2, Ireland. Tel: +353 (0)1 708 8900 Fax: +353 (0)1 708 7198 Email: marketing@esp.ie Web: www.esp.ie ESP Engineering Solutions is a trading name of ESP Engineering & Facility Management Limited. Registered Office as above. Registered in Ireland No. 112254.						
OWNER	PROJECT	DESIGN	APPROVED	APPROVAL	DATE	
JW	JW	CM	JD	RD	April 2013	
CLIENT REP	SCALE	102	AD	AS SHOWN		
DRAWING NUMBER PE687-D141-093-099-000						