



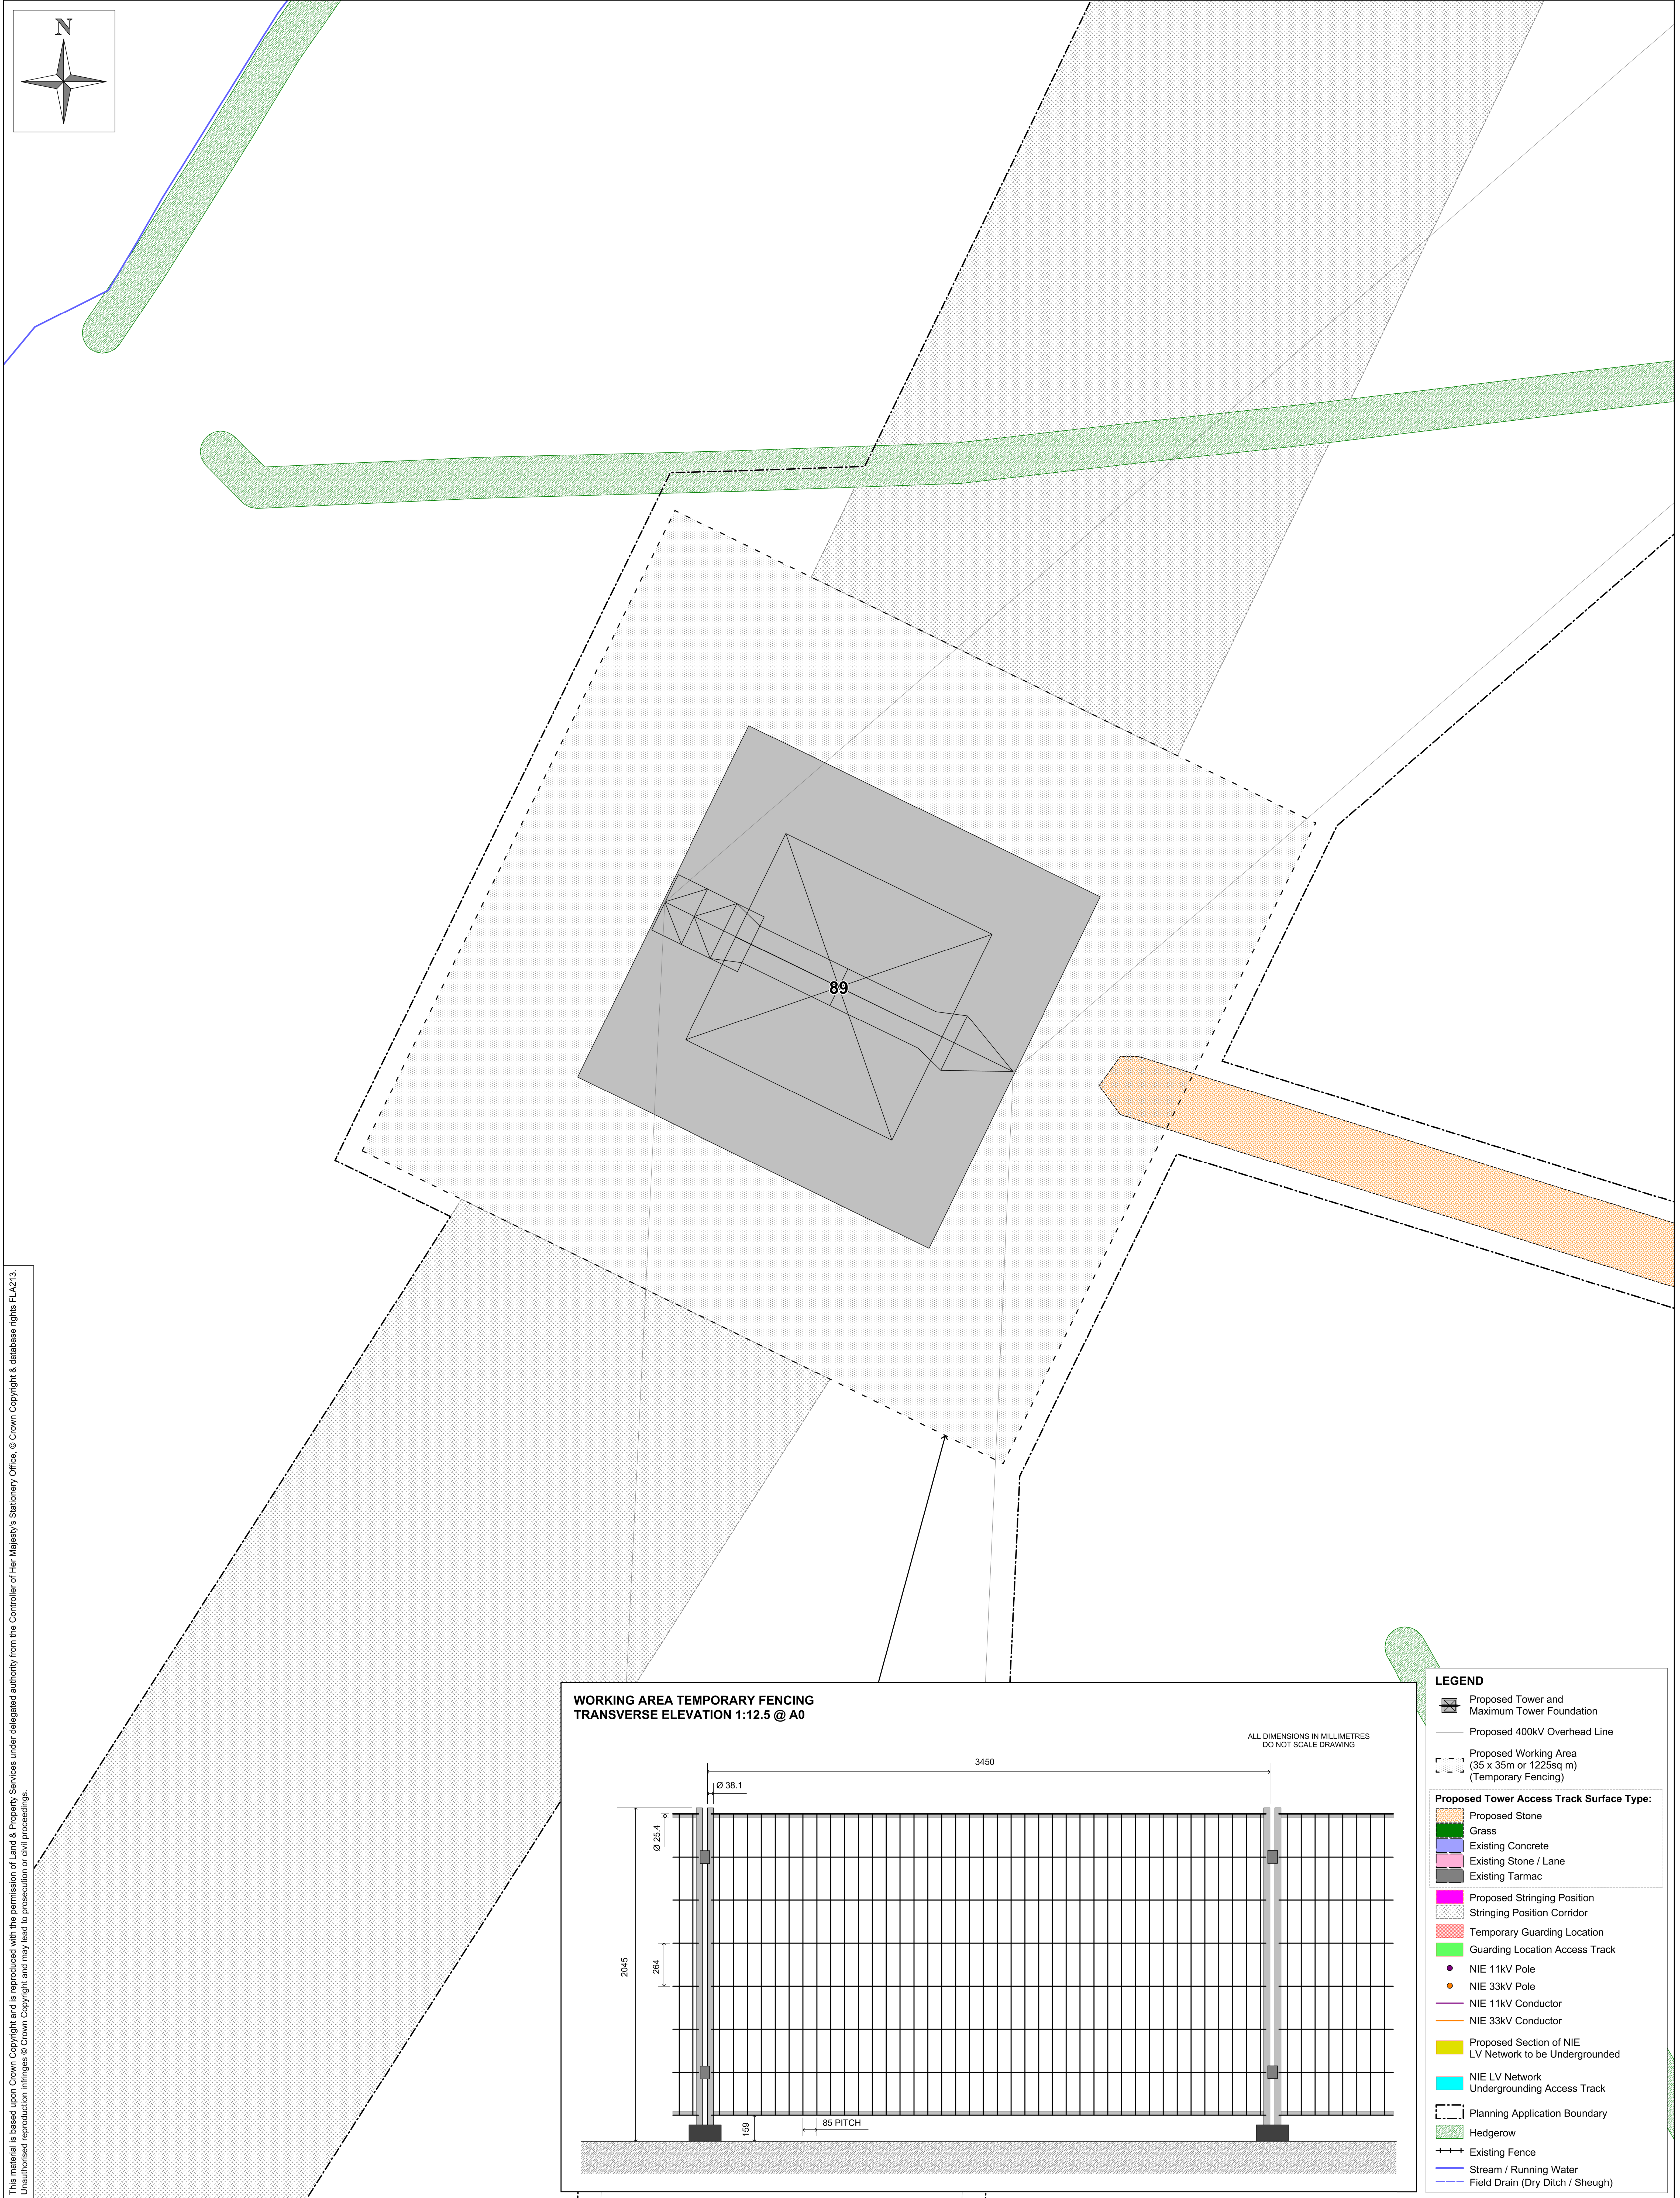

This material is based upon Crown Copyright and is reproduced with the permission of Land & Property Services under delegated authority from the Controller of Her Majesty's Stationery Office. © Crown Copyright & database rights FLA213. Unauthorised reproduction infringes © Crown Copyright and may lead to prosecution or civil proceedings.

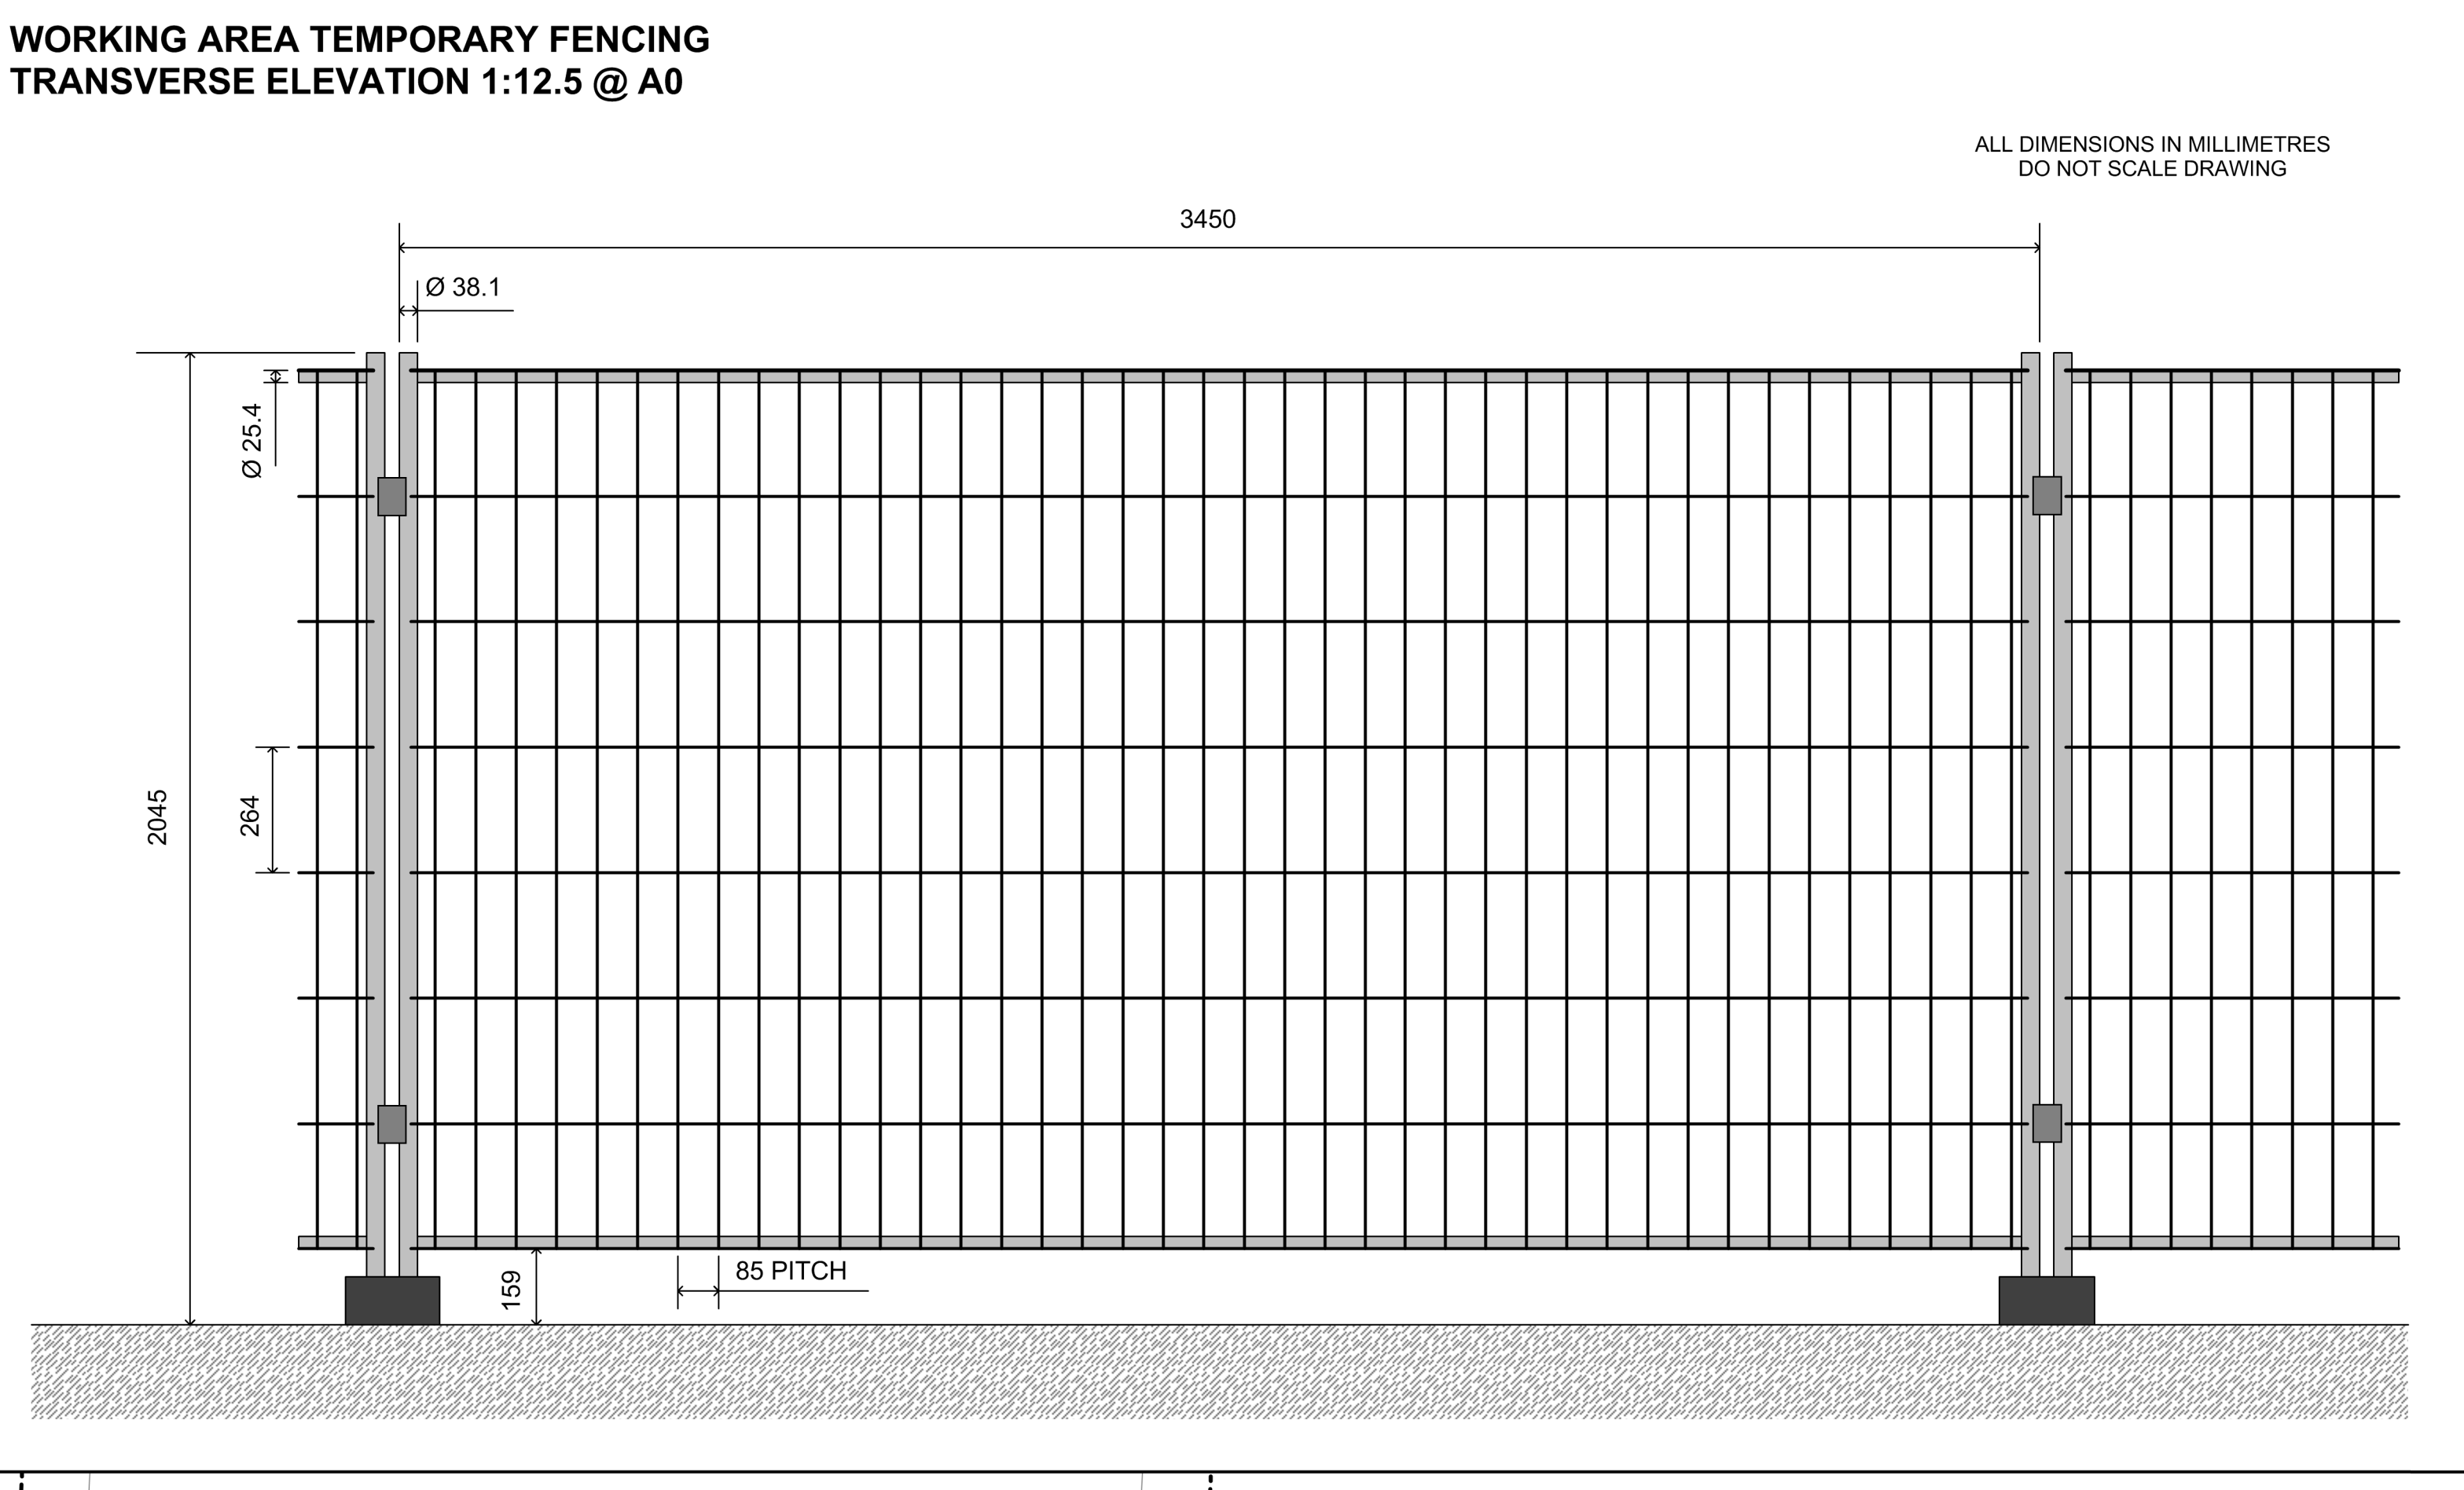

**LEGEND**

- Proposed Tower and Maximum Tower Foundation
- Proposed 400kV Overhead Line
- Proposed Working Area (35 x 35m or 1225sq m) (Temporary Fencing)
- Proposed Tower Access Track Surface Type:**
  - Proposed Stone
  - Grass
  - Existing Concrete
  - Existing Stone / Lane
  - Existing Tarmac
- Proposed Stringing Position
- Stringing Position Corridor
- Temporary Guarding Location
- Guarding Location Access Track
- NIE 11kV Pole
- NIE 33kV Pole
- NIE 11kV Conductor
- NIE 33kV Conductor
- Proposed Section of NIE LV Network to be Undergrounded
- NIE LV Network Undergrounding Access Track
- Planning Application Boundary
- Hedgerow
- Existing Fence
- Stream / Running Water
- Field Drain (Dry Ditch / Sheugh)

|                                                |                                                                                     |                                                                                              |                       |  |                   |  |
|------------------------------------------------|-------------------------------------------------------------------------------------|----------------------------------------------------------------------------------------------|-----------------------|--|-------------------|--|
| Client:                                        |  | Title:<br><br>TYRONE TO CAVAN<br>400kV INTERCONNECTOR PROJECT<br><br>TOWER 89 AT 1:100 SCALE | Design: MH            |  | Drawn: GB         |  |
| Project:<br><br>TYRONE TO CAVAN INTERCONNECTOR |                                                                                     |                                                                                              | Chk'd: NIE            |  | App'd: NIE        |  |
|                                                |                                                                                     |                                                                                              | Date: 10/04/2013      |  | Scale: 1:100 @ A0 |  |
|                                                |                                                                                     |                                                                                              | No: 60032220/3528/T89 |  |                   |  |
|                                                |                                                                                     |                                                                                              |                       |  |                   |  |