


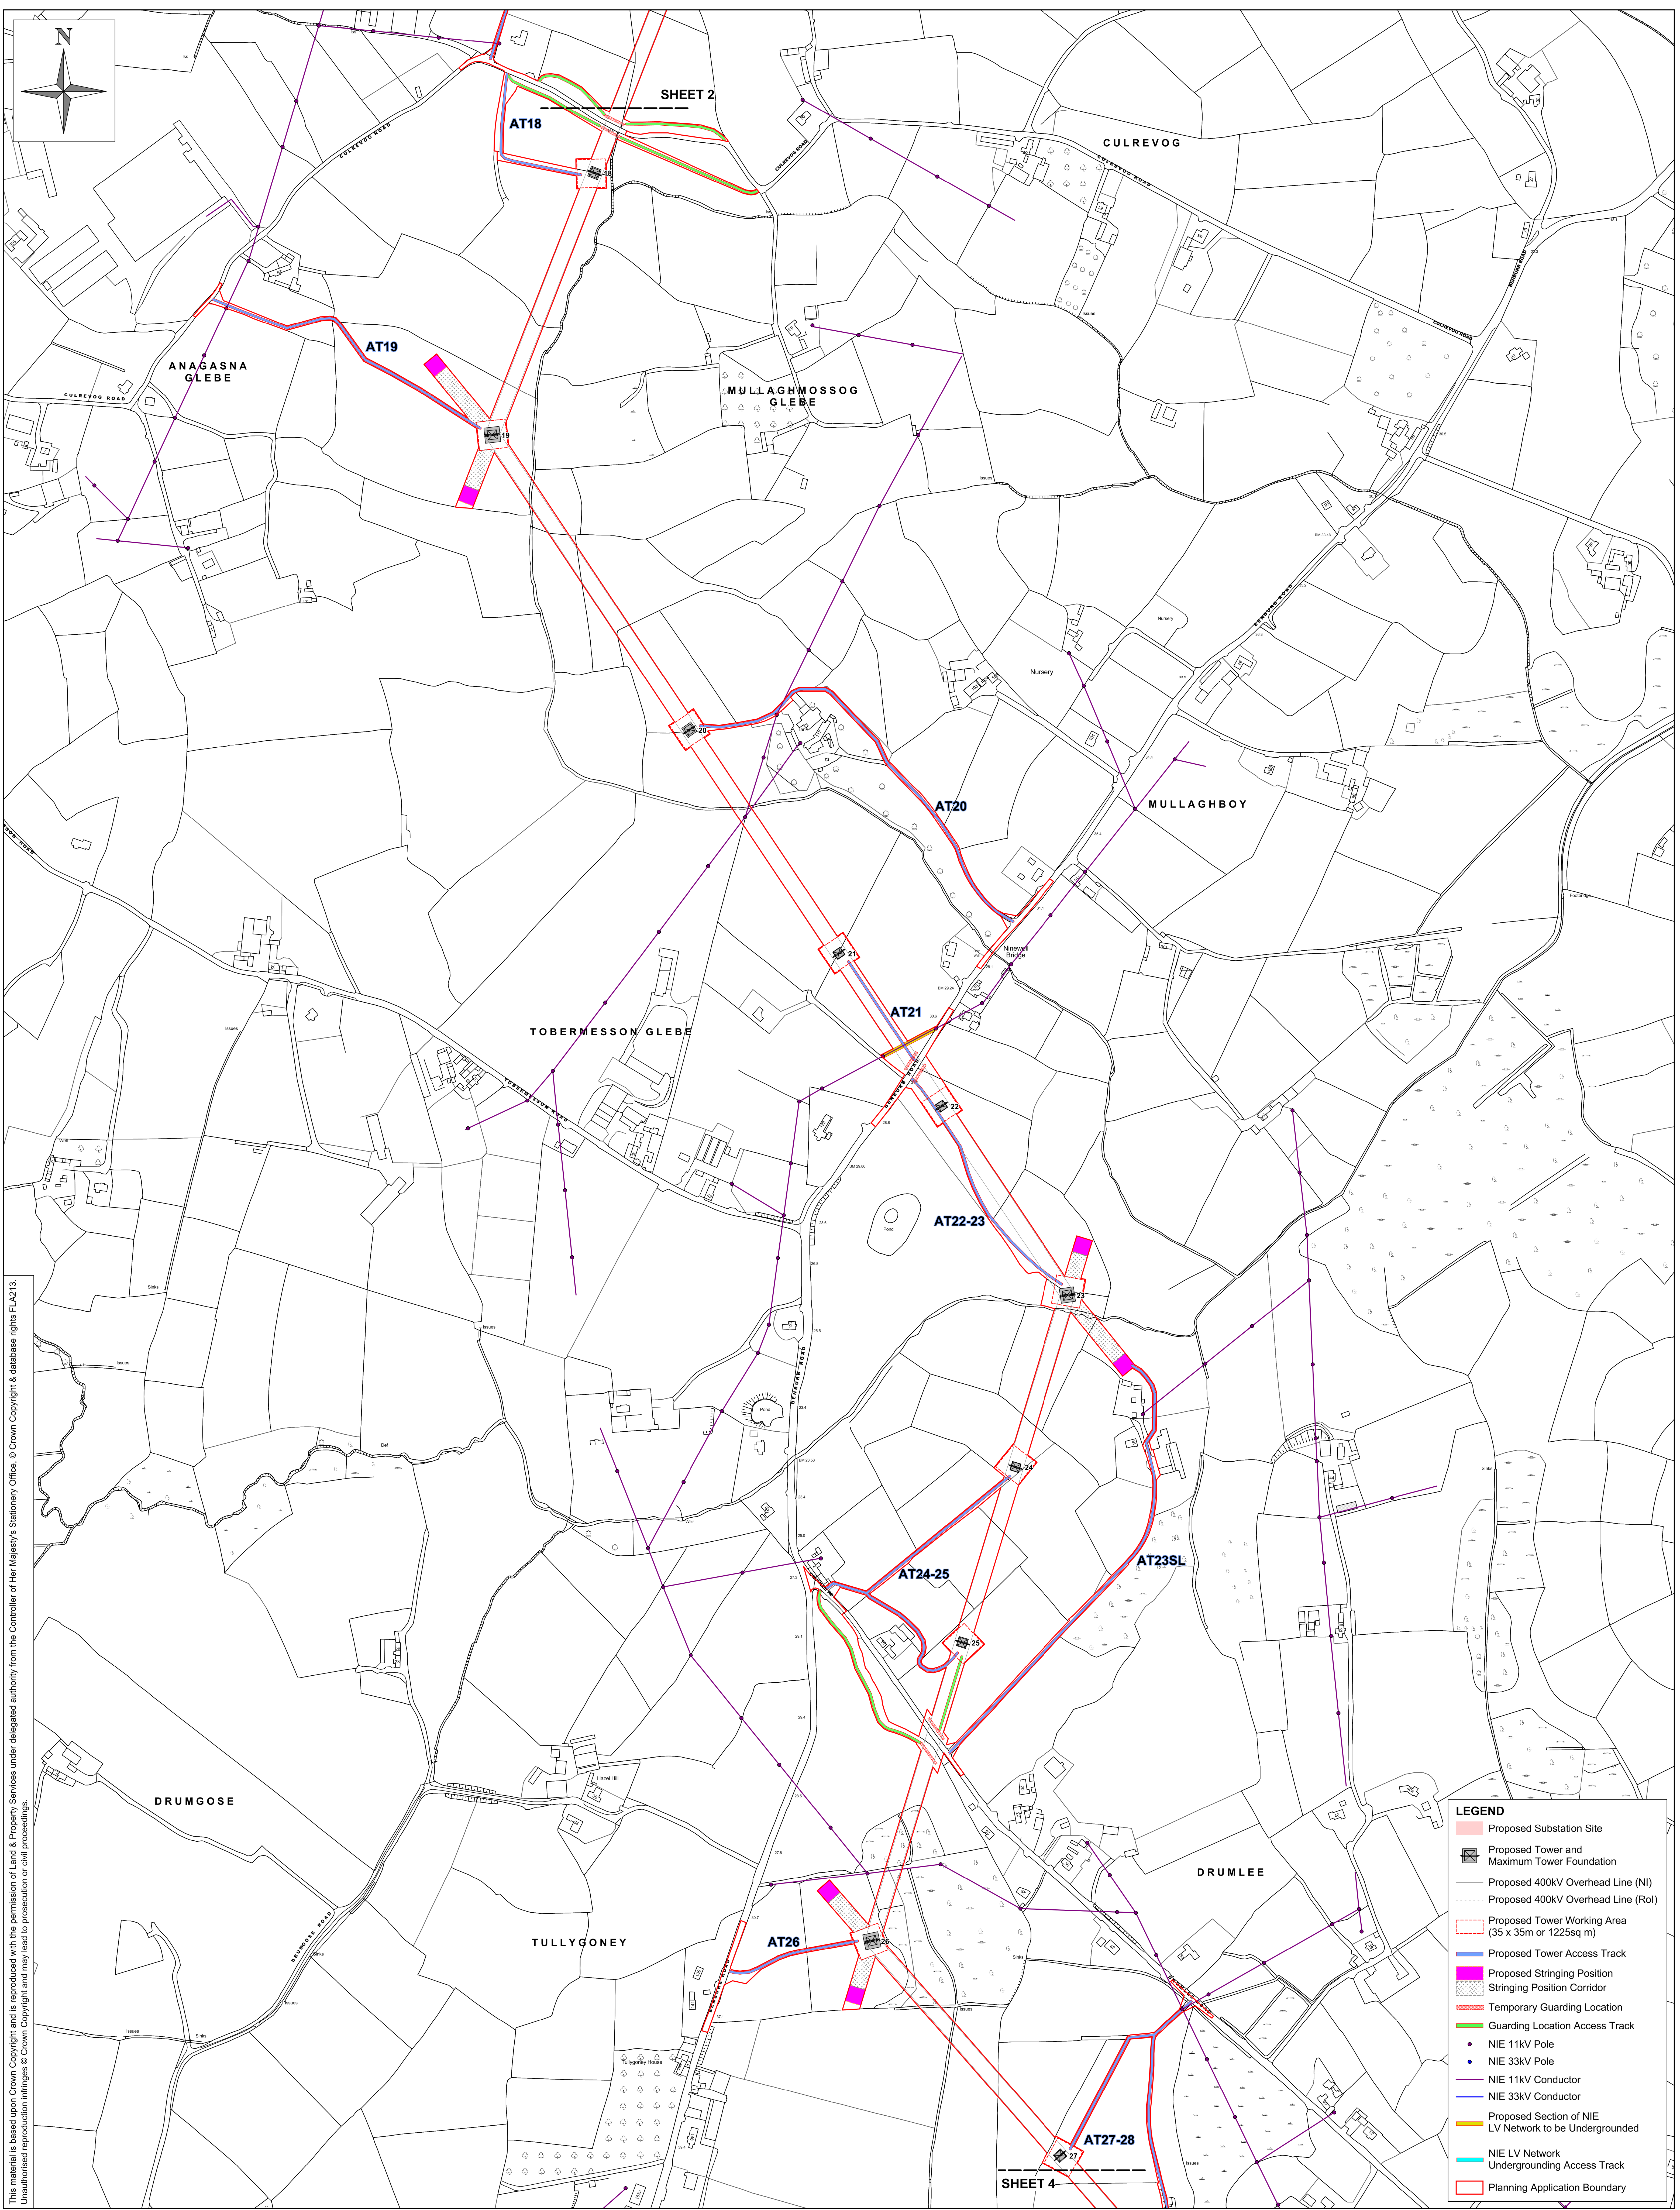

Client:  Northern Ireland Electricity

Project: TYRONE TO CAVAN INTERCONNECTOR

Title: TYRONE TO CAVAN
400kV INTERCONNECTOR PROJECT
ASSOCIATED WORKS SITE LOCATION PLAN
SHEET 3 OF 13

Design: MH	Drawn: GB
Chk'd: NIE	App'd: NIE
Date: 15/04/2013	Scale: 1:2500 @ A0
No: 60032220/3528/04/03	