


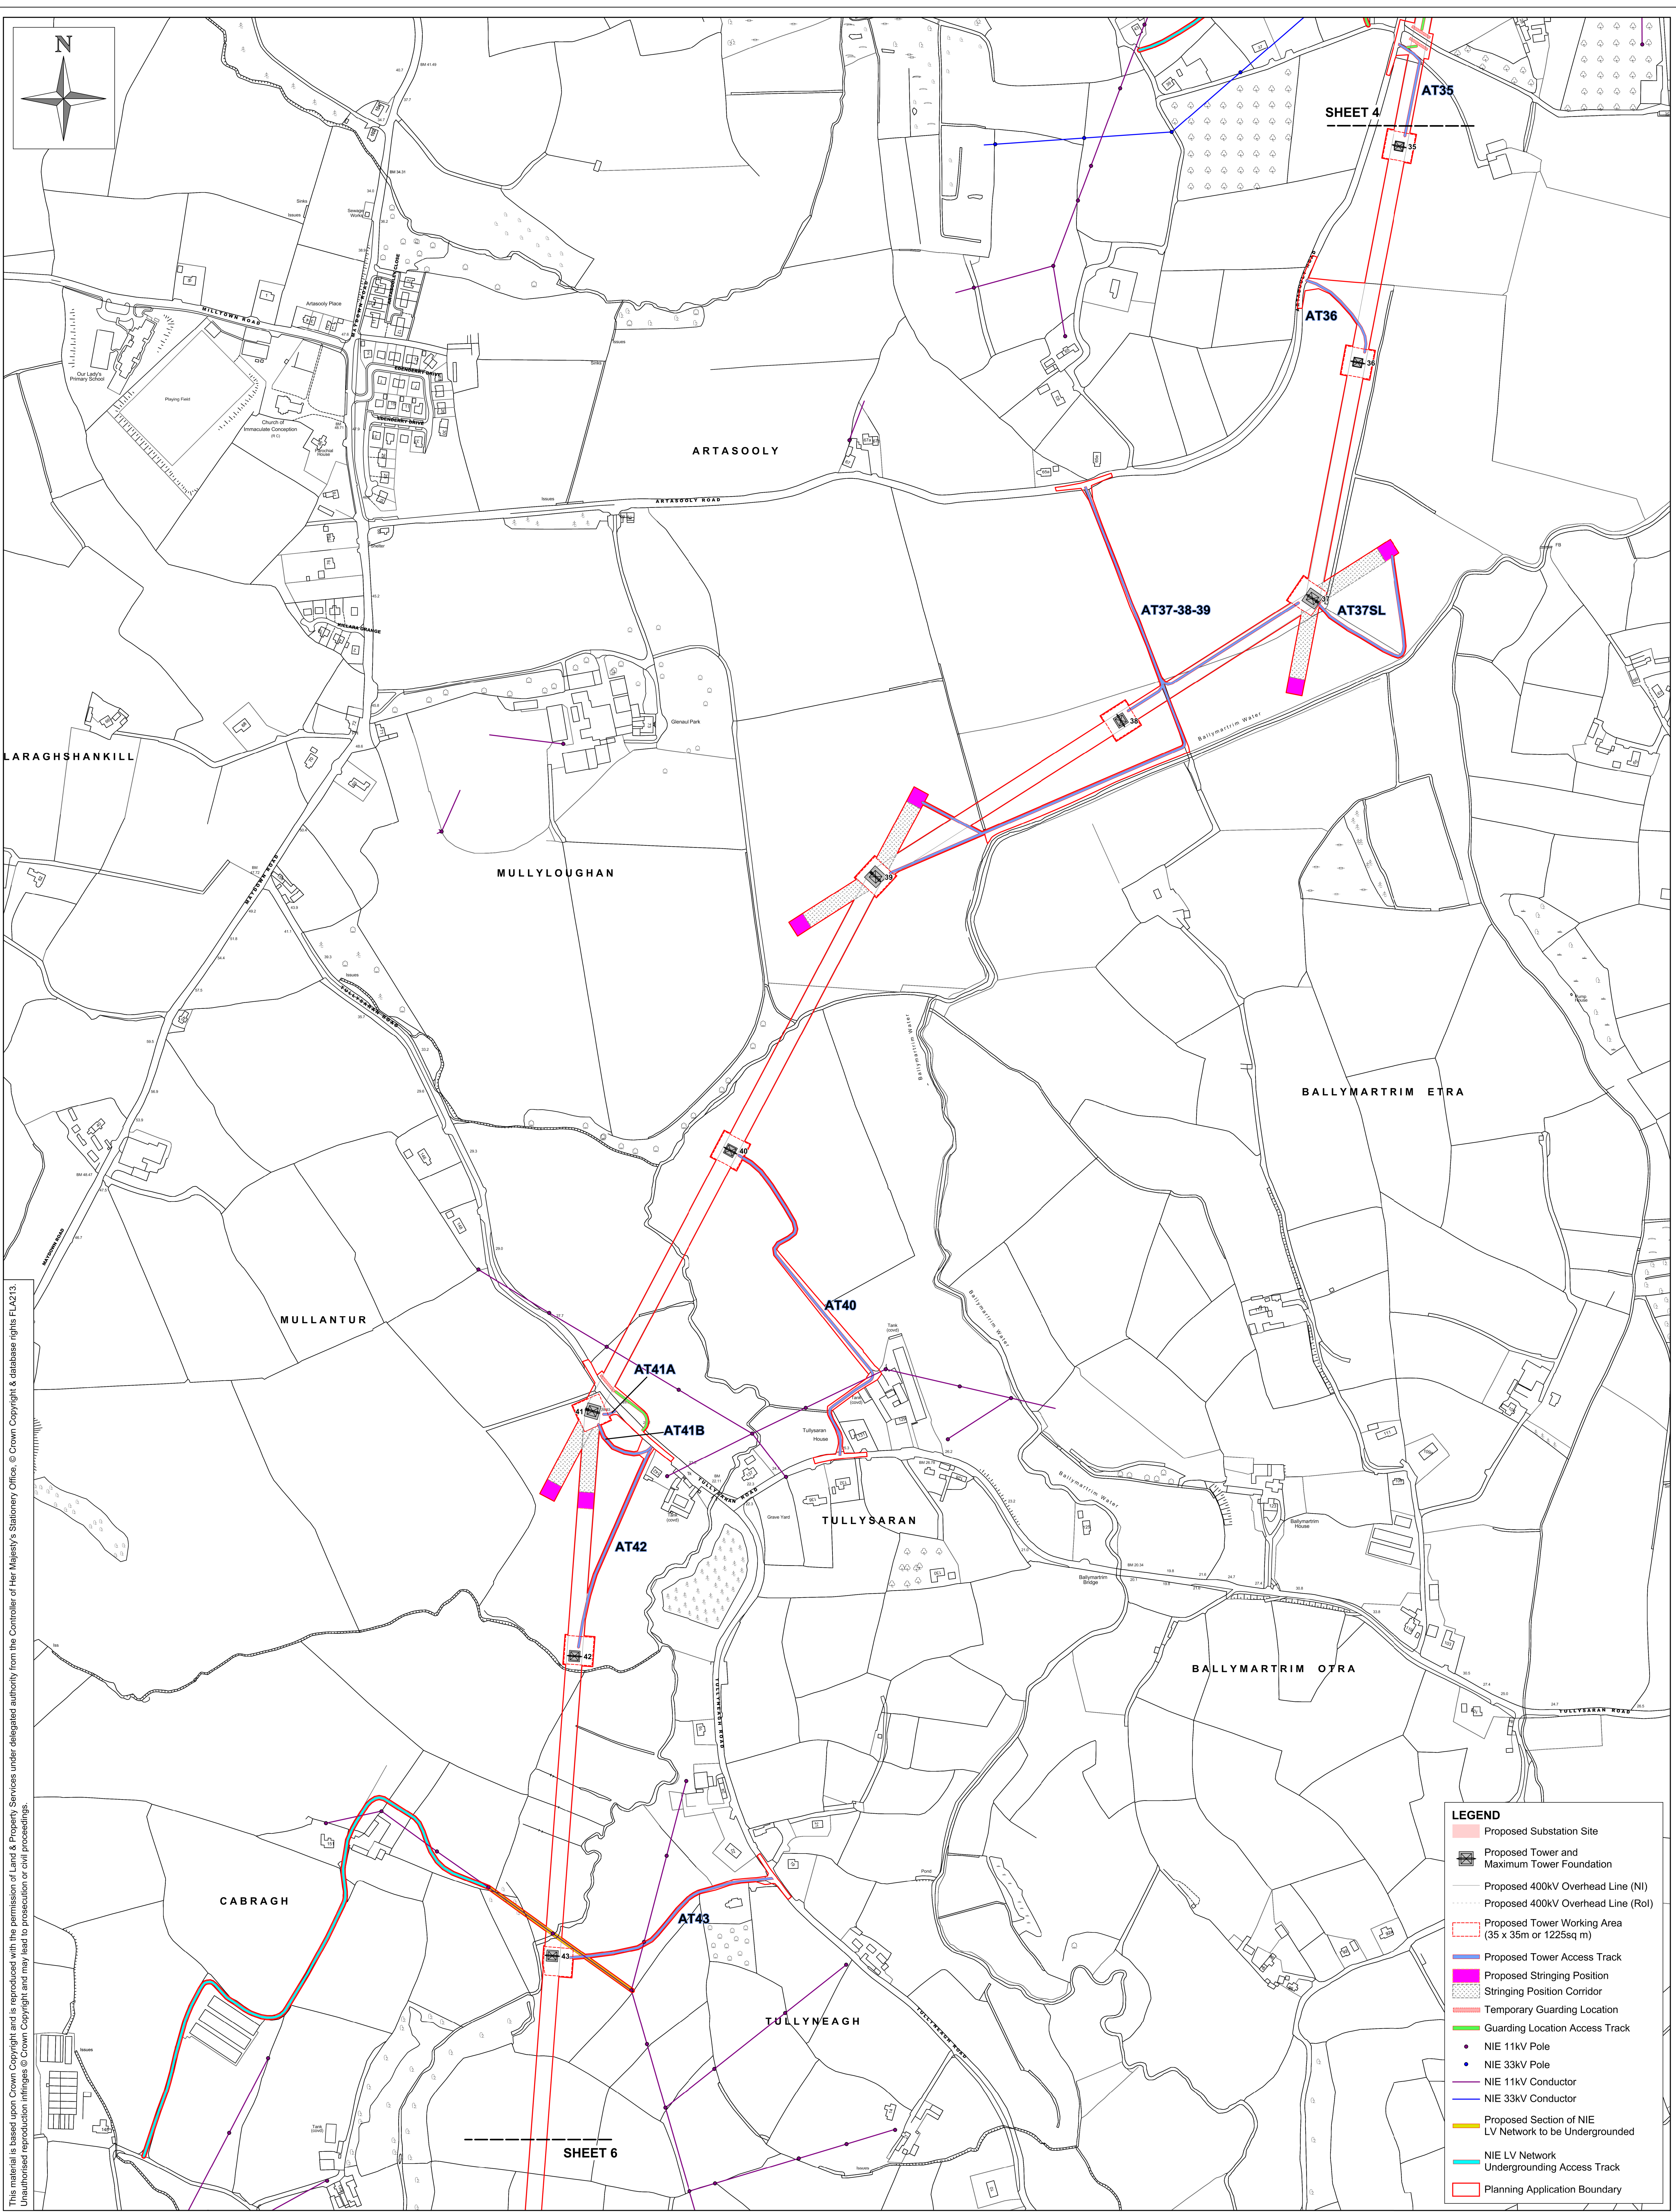

Client: 		Title: TYRONE TO CAVAN 400kV INTERCONNECTOR PROJECT ASSOCIATED WORKS SITE LOCATION PLAN SHEET 5 OF 13		Design: MH	Drawn: GB
Project: TYRONE TO CAVAN INTERCONNECTOR				Chk'd: NIE	App'd: NIE
				Date: 15/04/2013	Scale: 1:2500 @ A0
				No: 60032220/3528/04/05	