


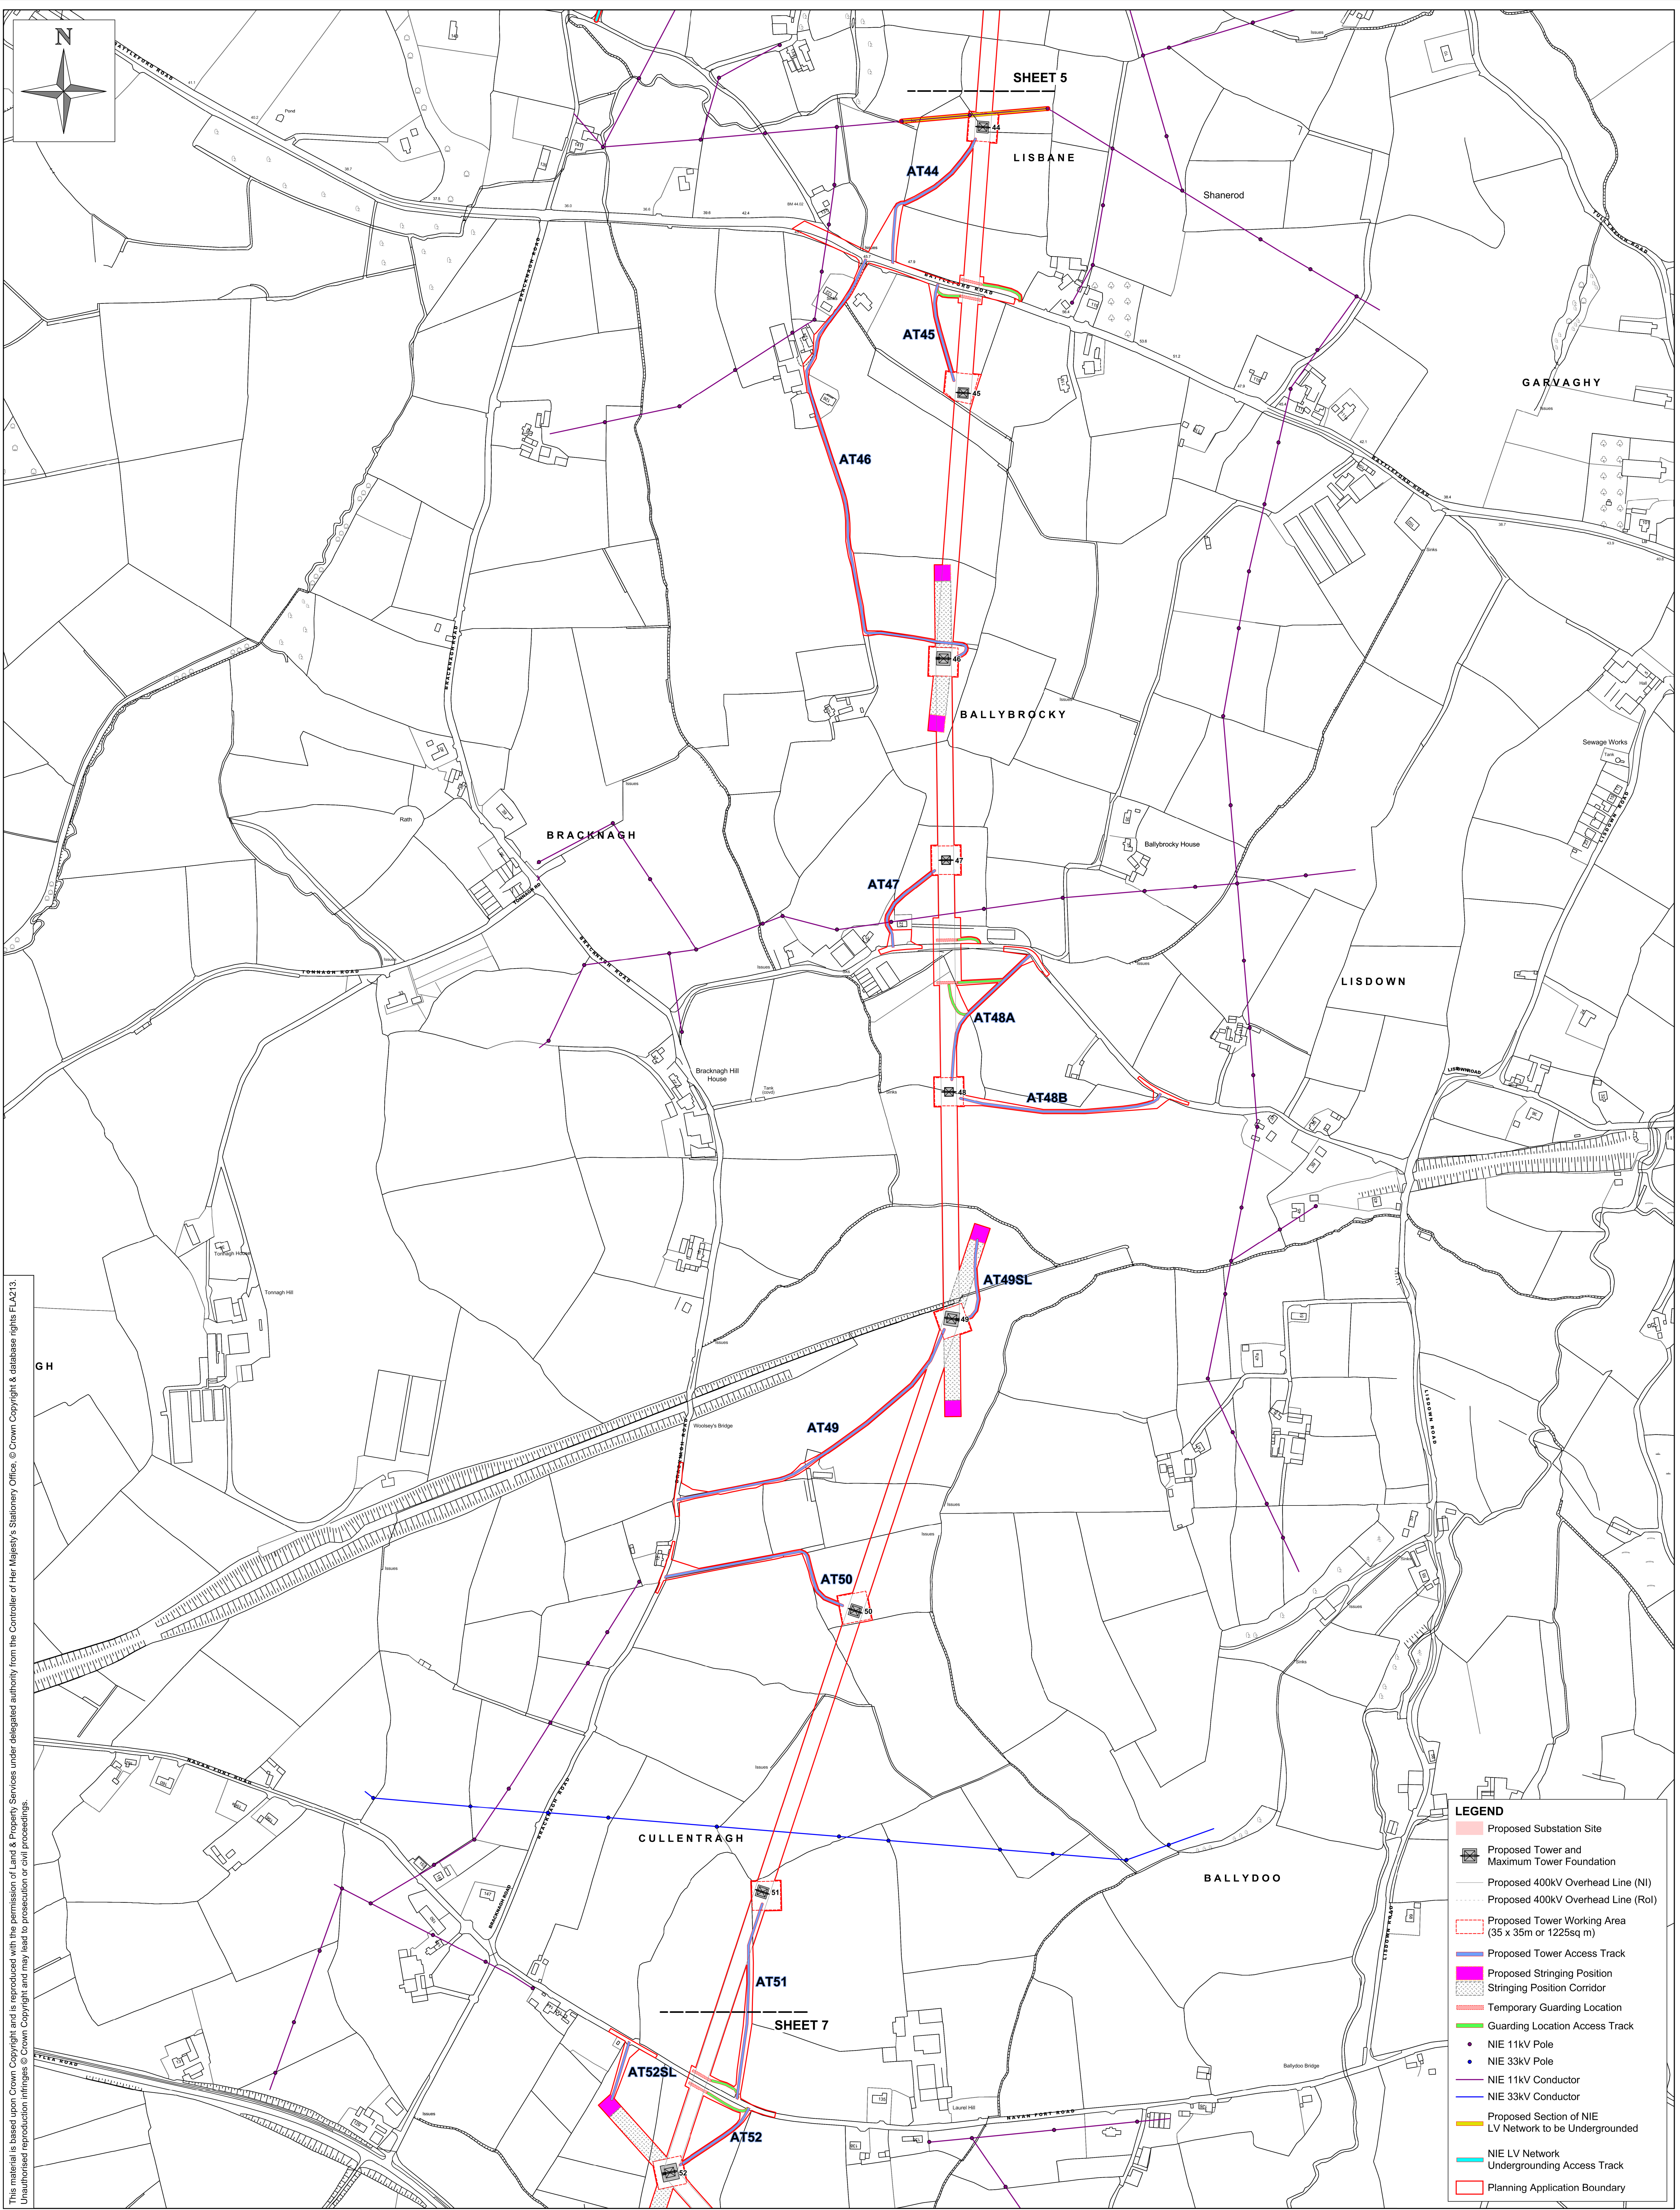

This material is based upon Crown Copyright and is reproduced with the permission of Land & Property Services under delegated authority from the Controller of Her Majesty's Stationery Office. © Crown Copyright & database rights FLA213. Unauthorised reproduction infringes © Crown Copyright and may lead to prosecution or civil proceedings.

Client:	
Project:	TYRONE TO CAVAN INTERCONNECTOR

Title:	TYRONE TO CAVAN 400kV INTERCONNECTOR PROJECT ASSOCIATED WORKS SITE LOCATION PLAN SHEET 6 OF 13
--------	---

Design: MH	Drawn: GB
Chk'd: NIE	App'd: NIE
Date: 15/04/2013	Scale: 1:2500 @ A0
No: 60032220/3528/04/06	