


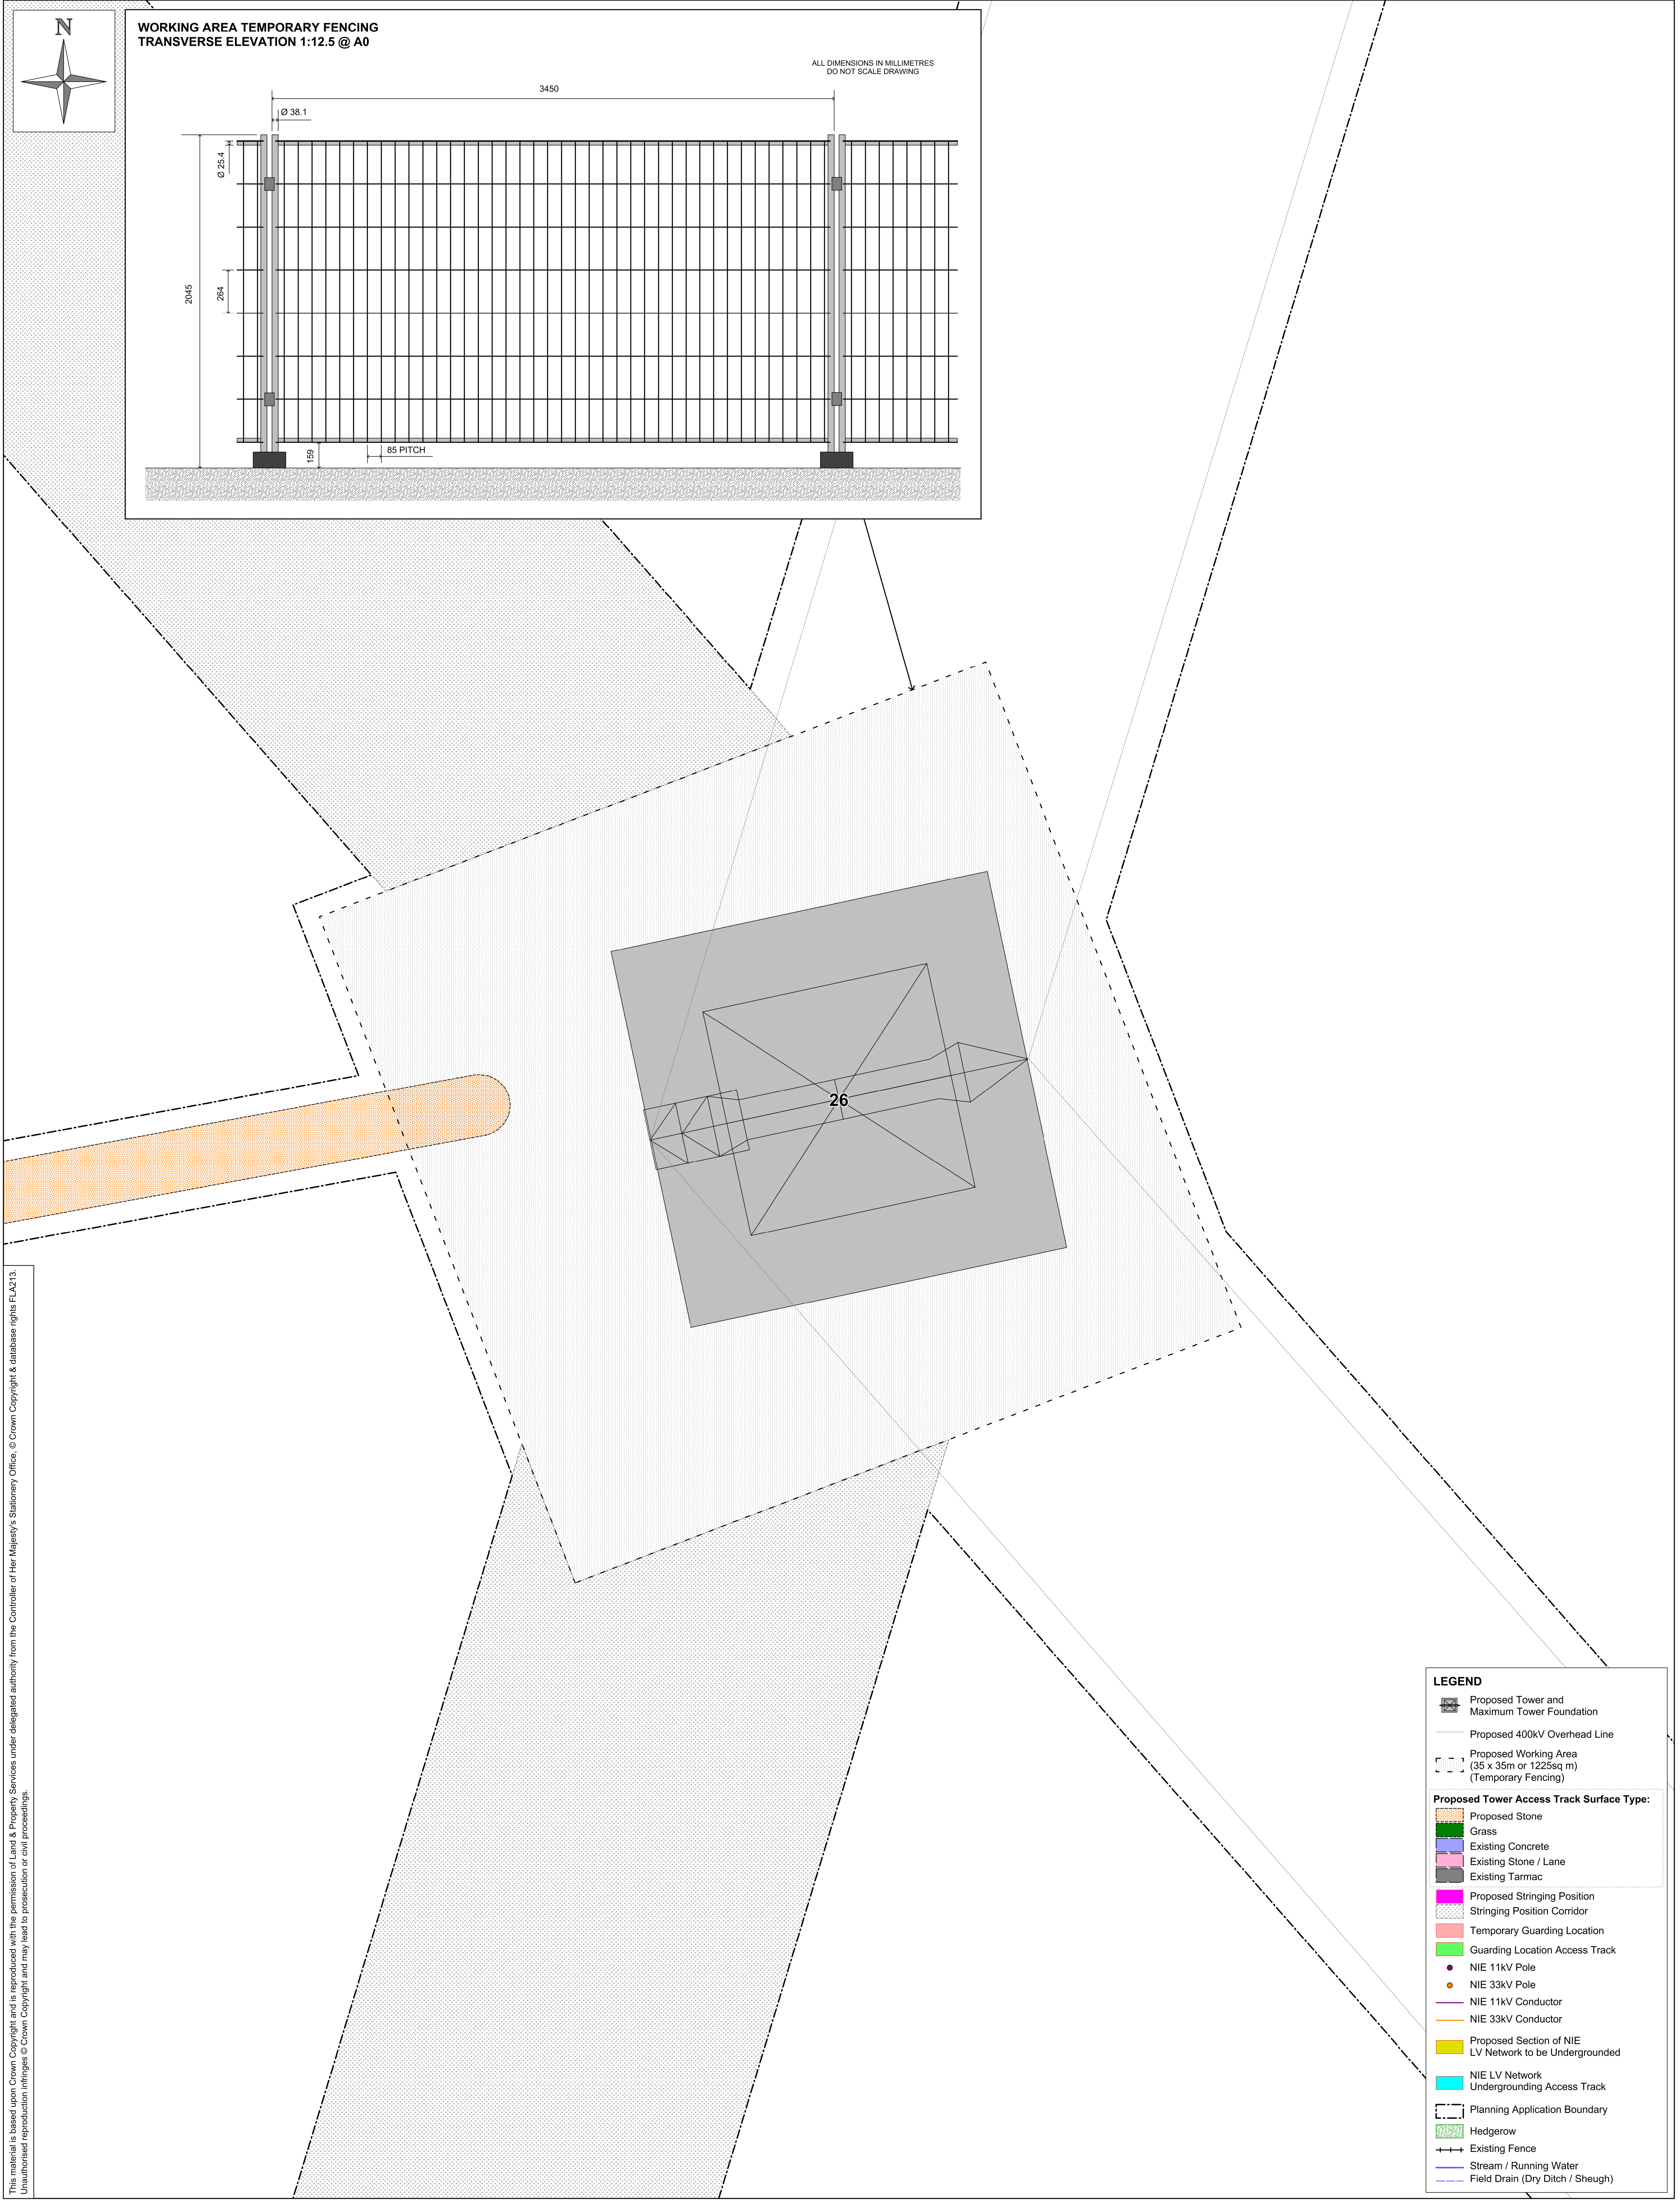

This material is based upon Crown Copyright and is reproduced with the permission of Land & Property Services under delegated authority from the Controller of Her Majesty's Stationery Office. © Crown Copyright & database rights FLA213. Unauthorised reproduction infringes © Crown Copyright and may lead to prosecution or civil proceedings.

|          |                                                                                     |        |                                                                                |  |                       |                   |
|----------|-------------------------------------------------------------------------------------|--------|--------------------------------------------------------------------------------|--|-----------------------|-------------------|
| Client:  |  | Title: | TYRONE TO CAVAN<br>400kV INTERCONNECTOR PROJECT<br><br>TOWER 26 AT 1:100 SCALE |  | Design: MH            | Drawn: GB         |
|          |                                                                                     |        |                                                                                |  | Chk'd: NIE            | App'd: NIE        |
| Project: | TYRONE TO CAVAN INTERCONNECTOR                                                      |        |                                                                                |  | Date: 10/04/2013      | Scale: 1:100 @ A0 |
|          |                                                                                     |        |                                                                                |  | No: 60032220/3528/T26 |                   |